


NOTES:



Key:

Rear Elevation - Existing & Proposed

Existing:

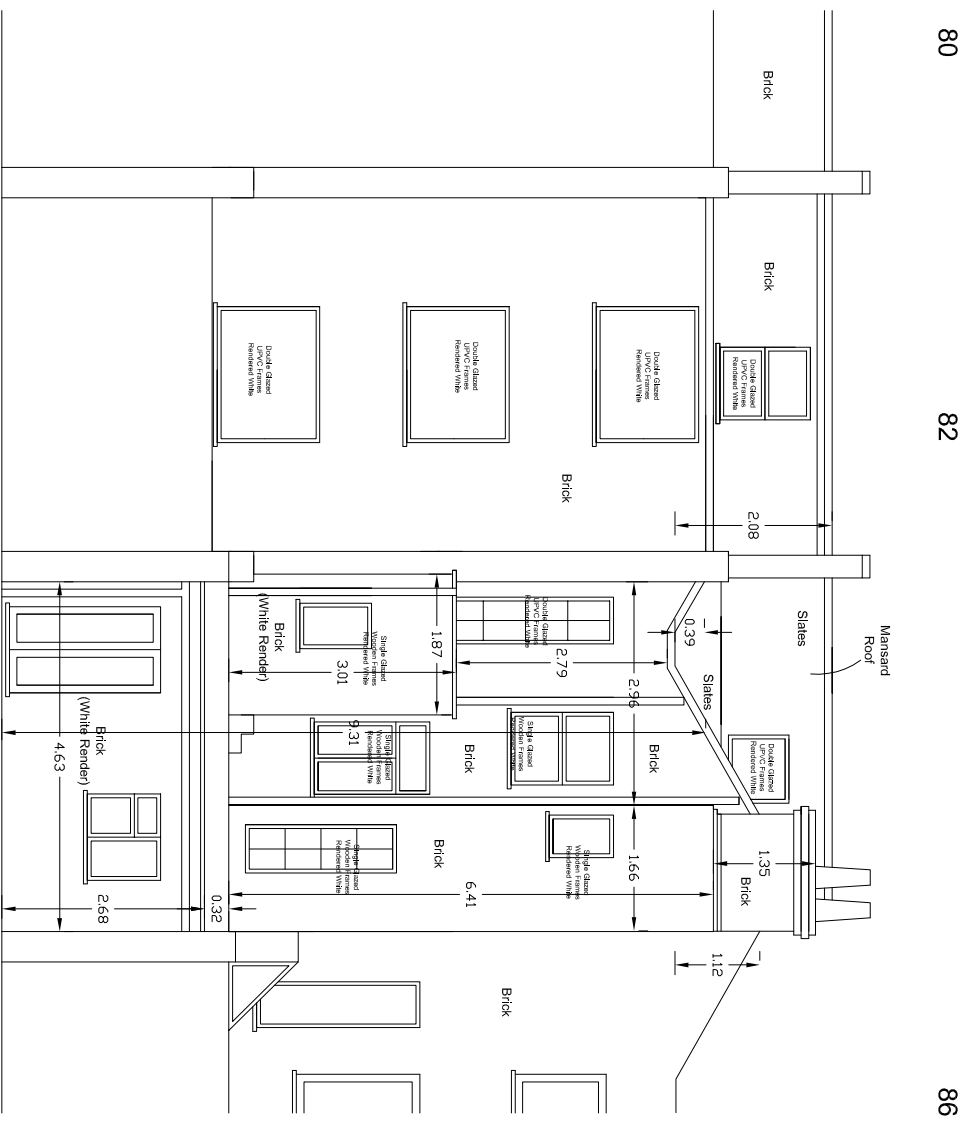

Proposed:

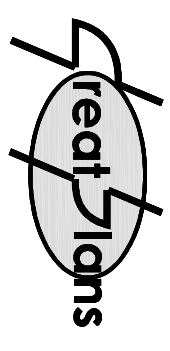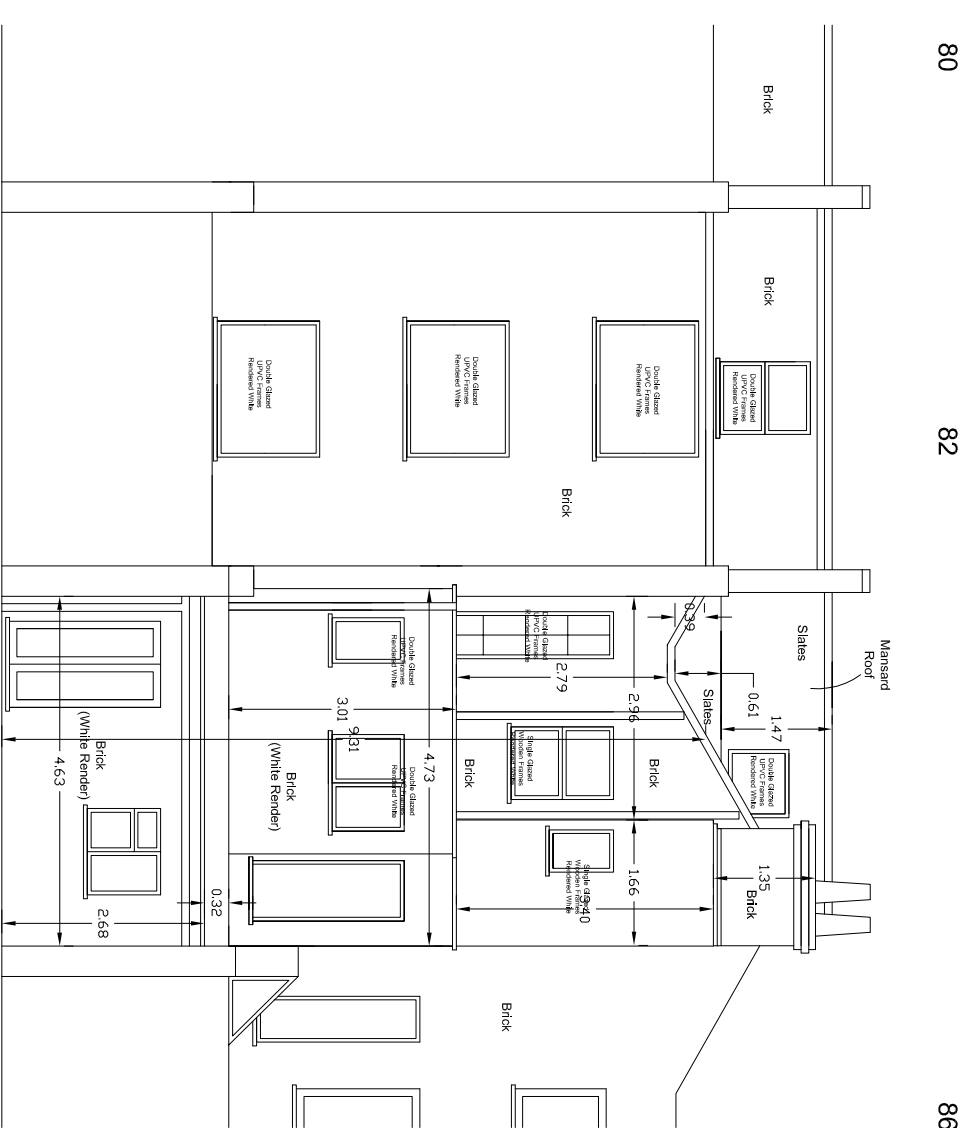


Contacts:
 Tel: 07976 9228 789
 E-Mail: joelgray@greatplans.co.uk

Client:
 Leo Kaufman
 100 Princes Park Avenue
 London NW11 0JX

Location:
 84 Parkway
 London NW1

Scale: 1:100 @ A3

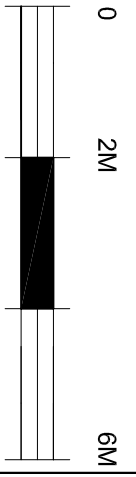

Date: 29-01-15
Drawn By: Joel Gray

Drng No: 05