



This drawing is the property of Integrated Solutions and is issued on the condition that it is not copied, reproduced, retained or disclosed to any unauthorised person, either wholly or in part without the consent in writing of Integrated Solutions. Do not scale from this drawing, all dimensions to be reviewed on site prior to any work commencement. Copyright reserved.

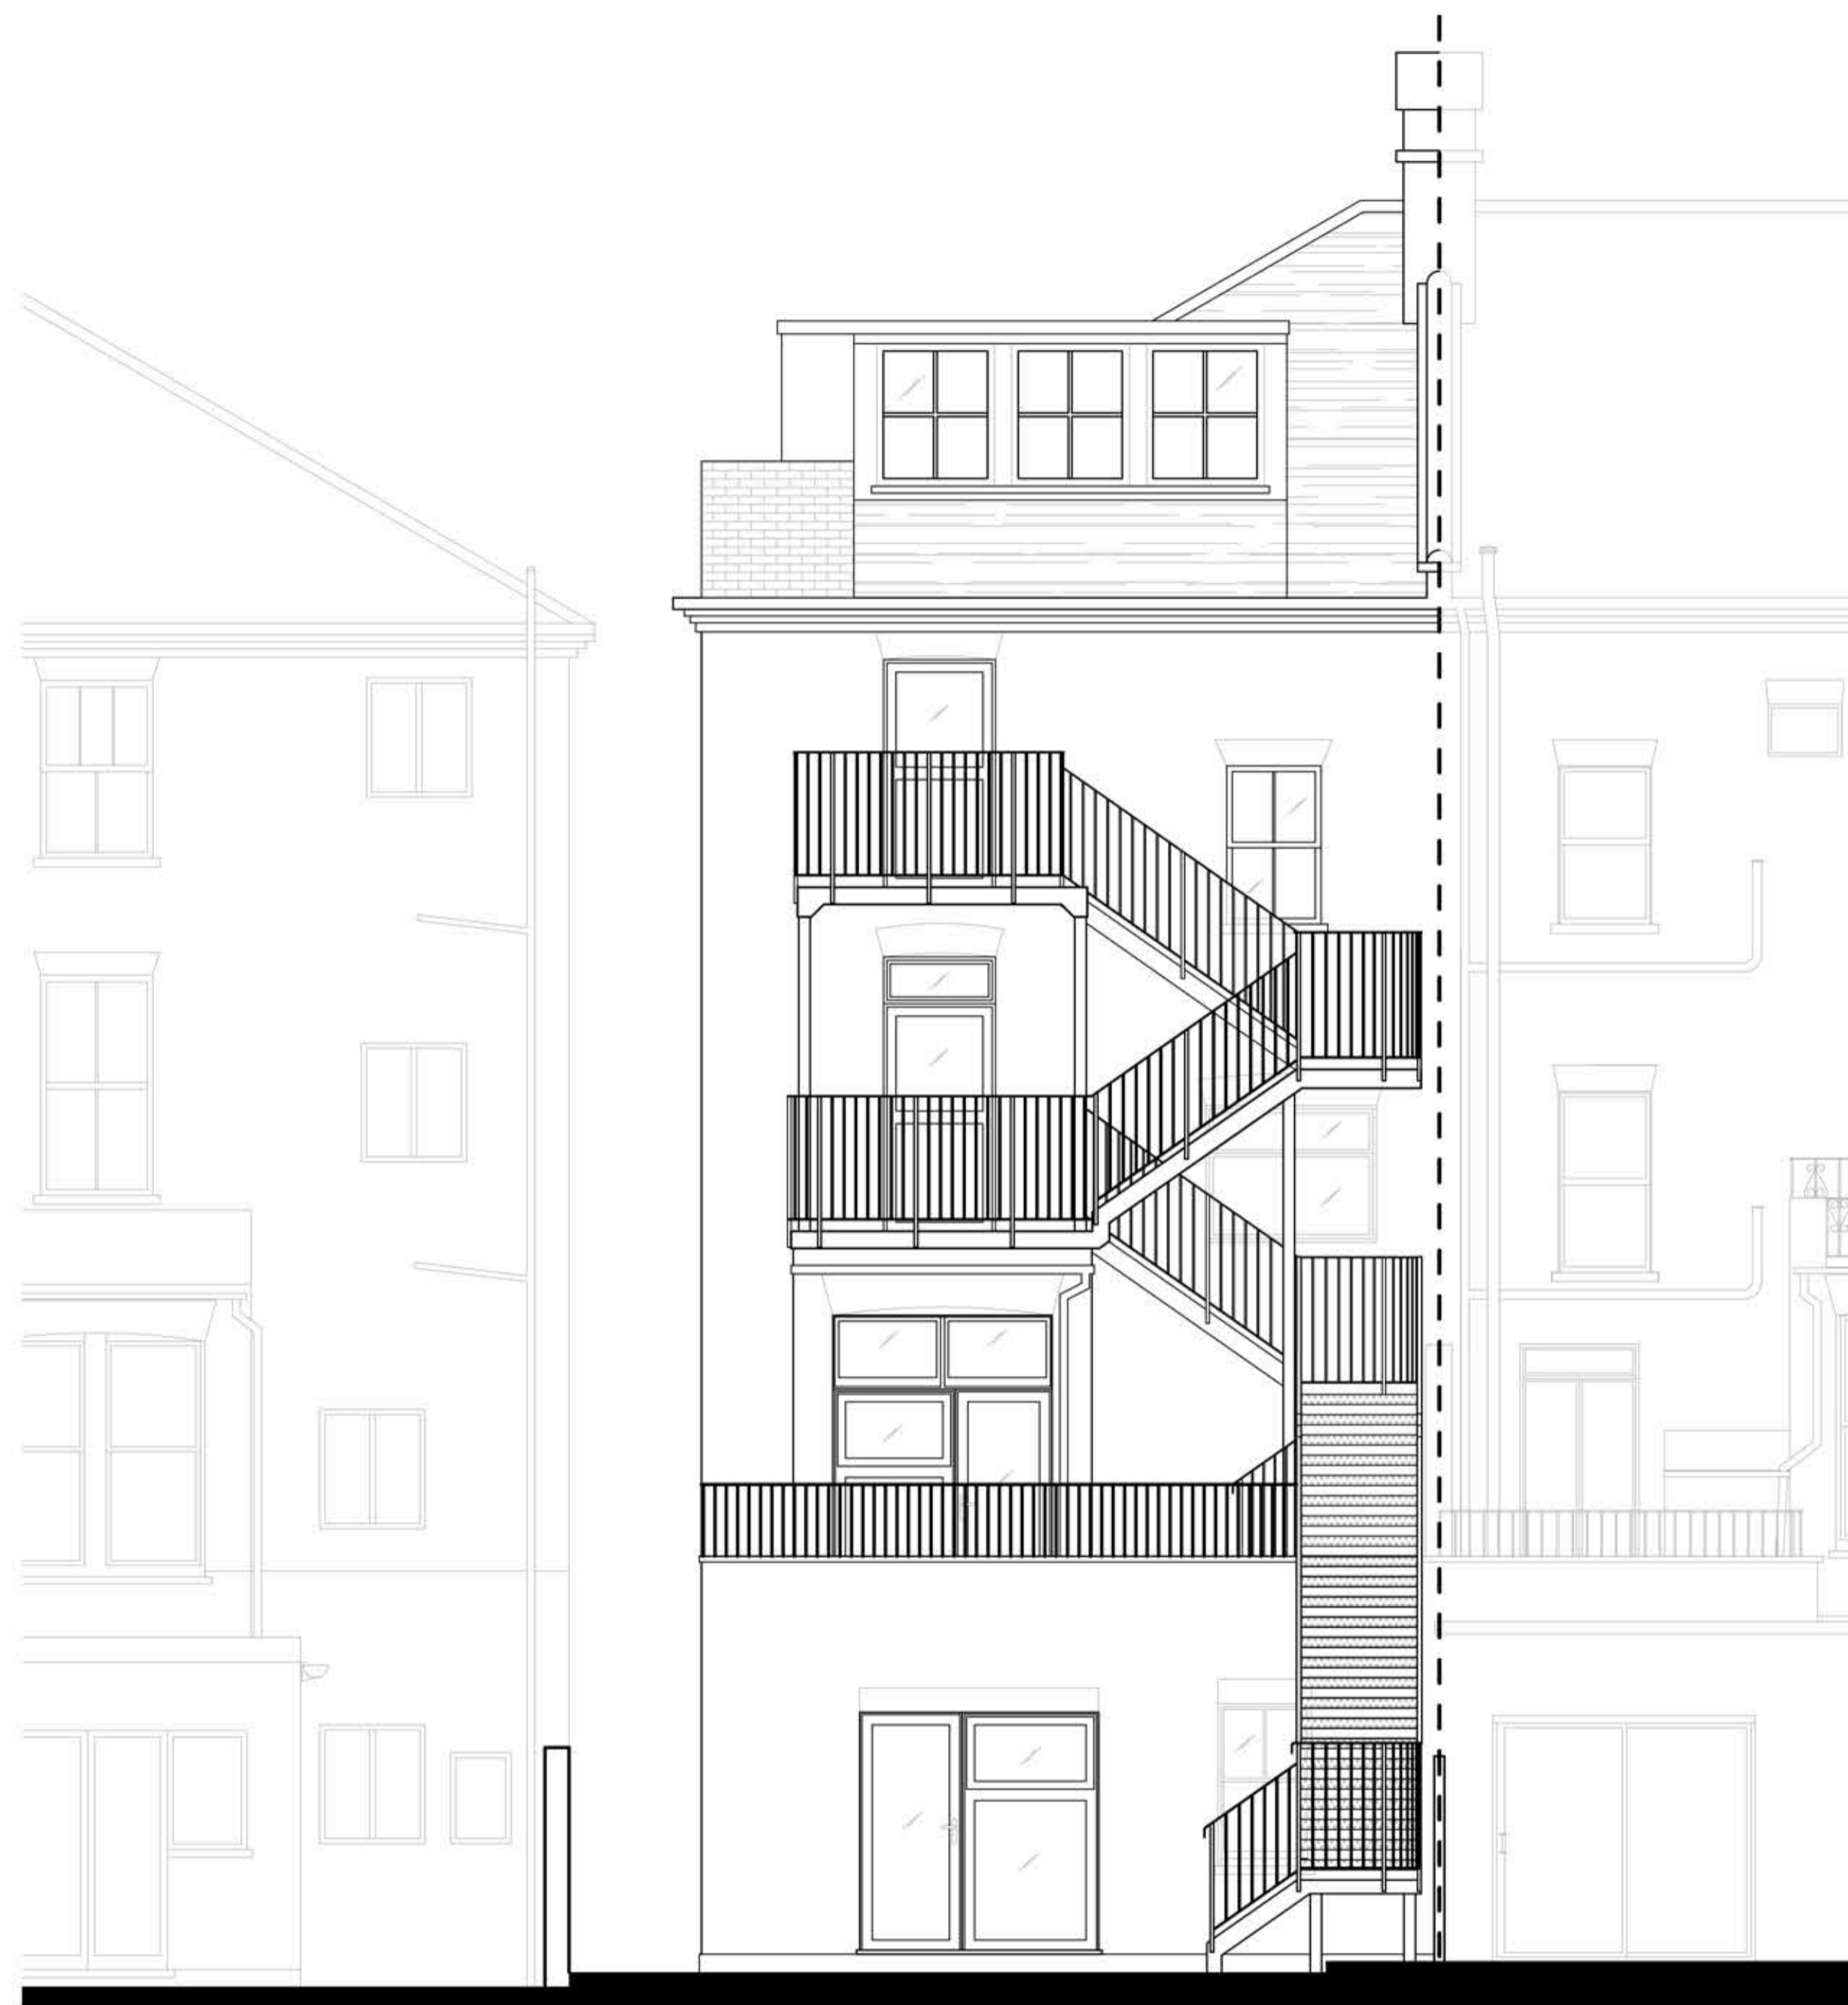

REAR ELEVATION: AS EXISTING

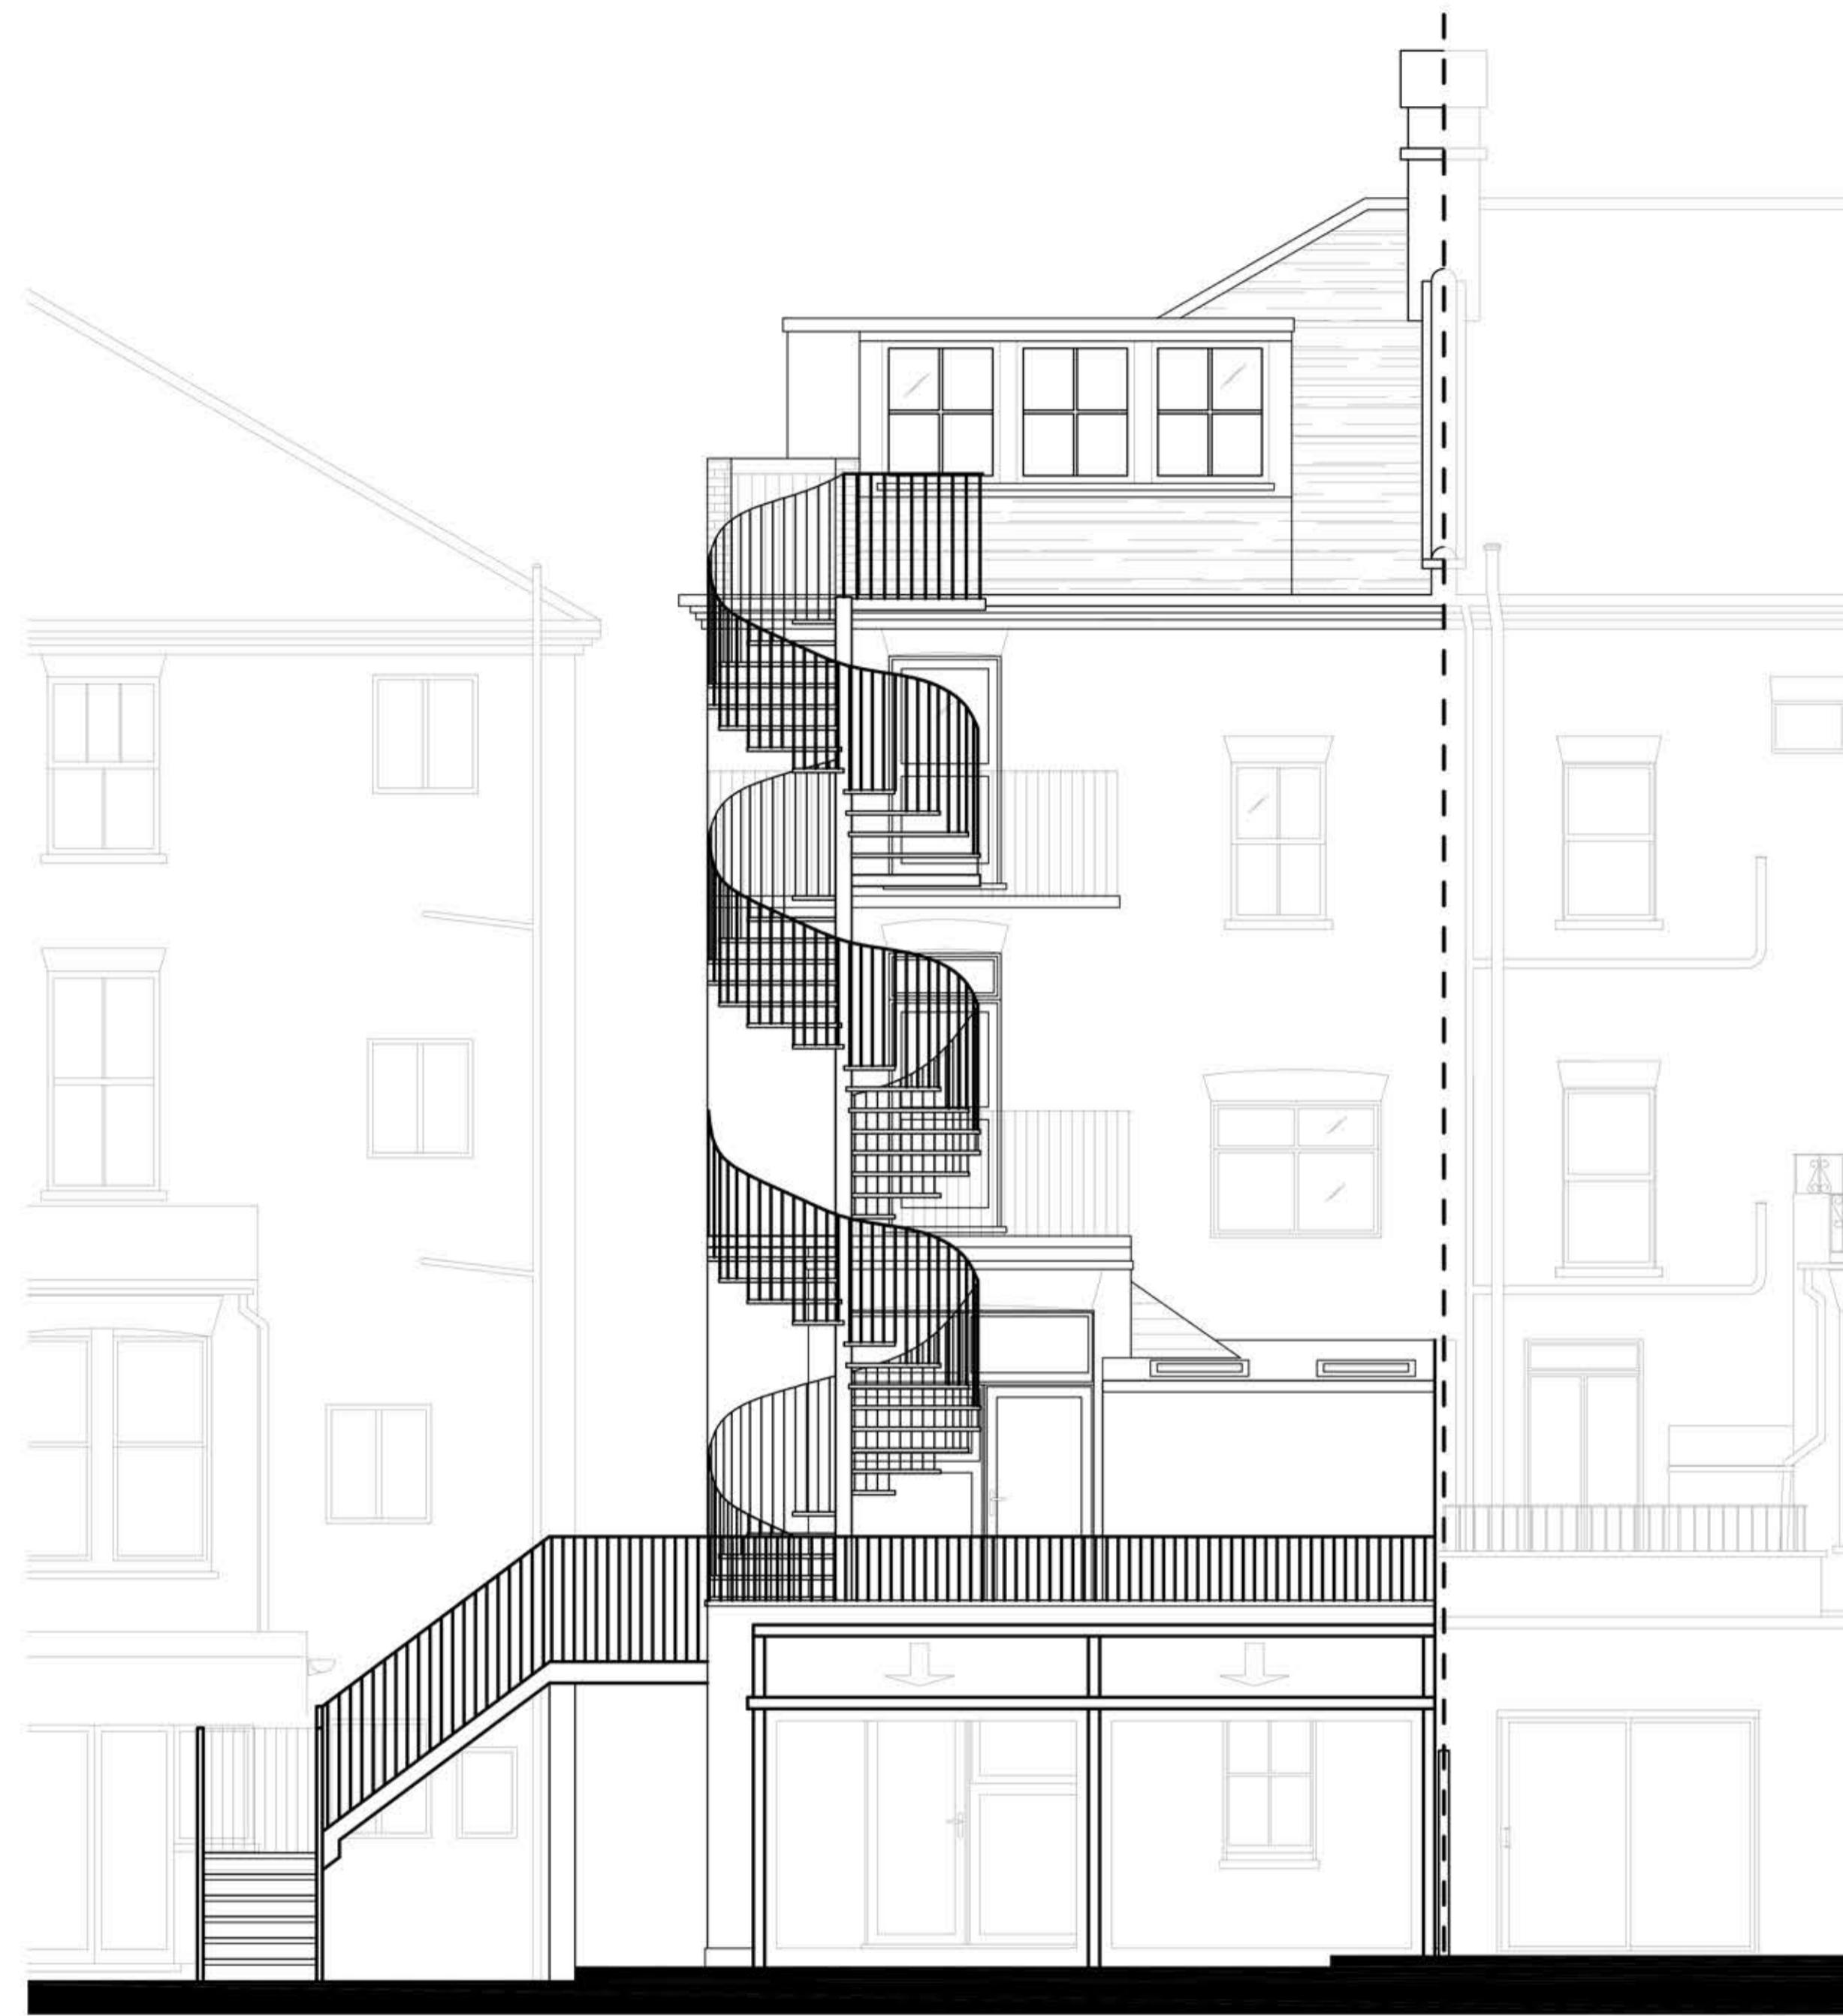

REAR ELEVATION: AS NEW PROPOSED

INTEGRATED SOLUTIONS	
FLOOR LODGE • BISHAM AVENUE • BISHAM • BLACKHEATH • LONDON E14 3JF T 01855 826 026 F 01855 826 020 E info@integratedsolutions.com	
Client: Mr Brian Berkery	
Project: Broadhurst School: Outdoor Pergola 19 Greencroft Gardens London NW6 3LP	
Drawing: Rear Elevations: As Existing / Proposed	
Compass:	Ref No. IS.19GG.OP04
Scale: 1:50 @ A1	Revised: -
Drawn: MH	Date: 09/03/2015