
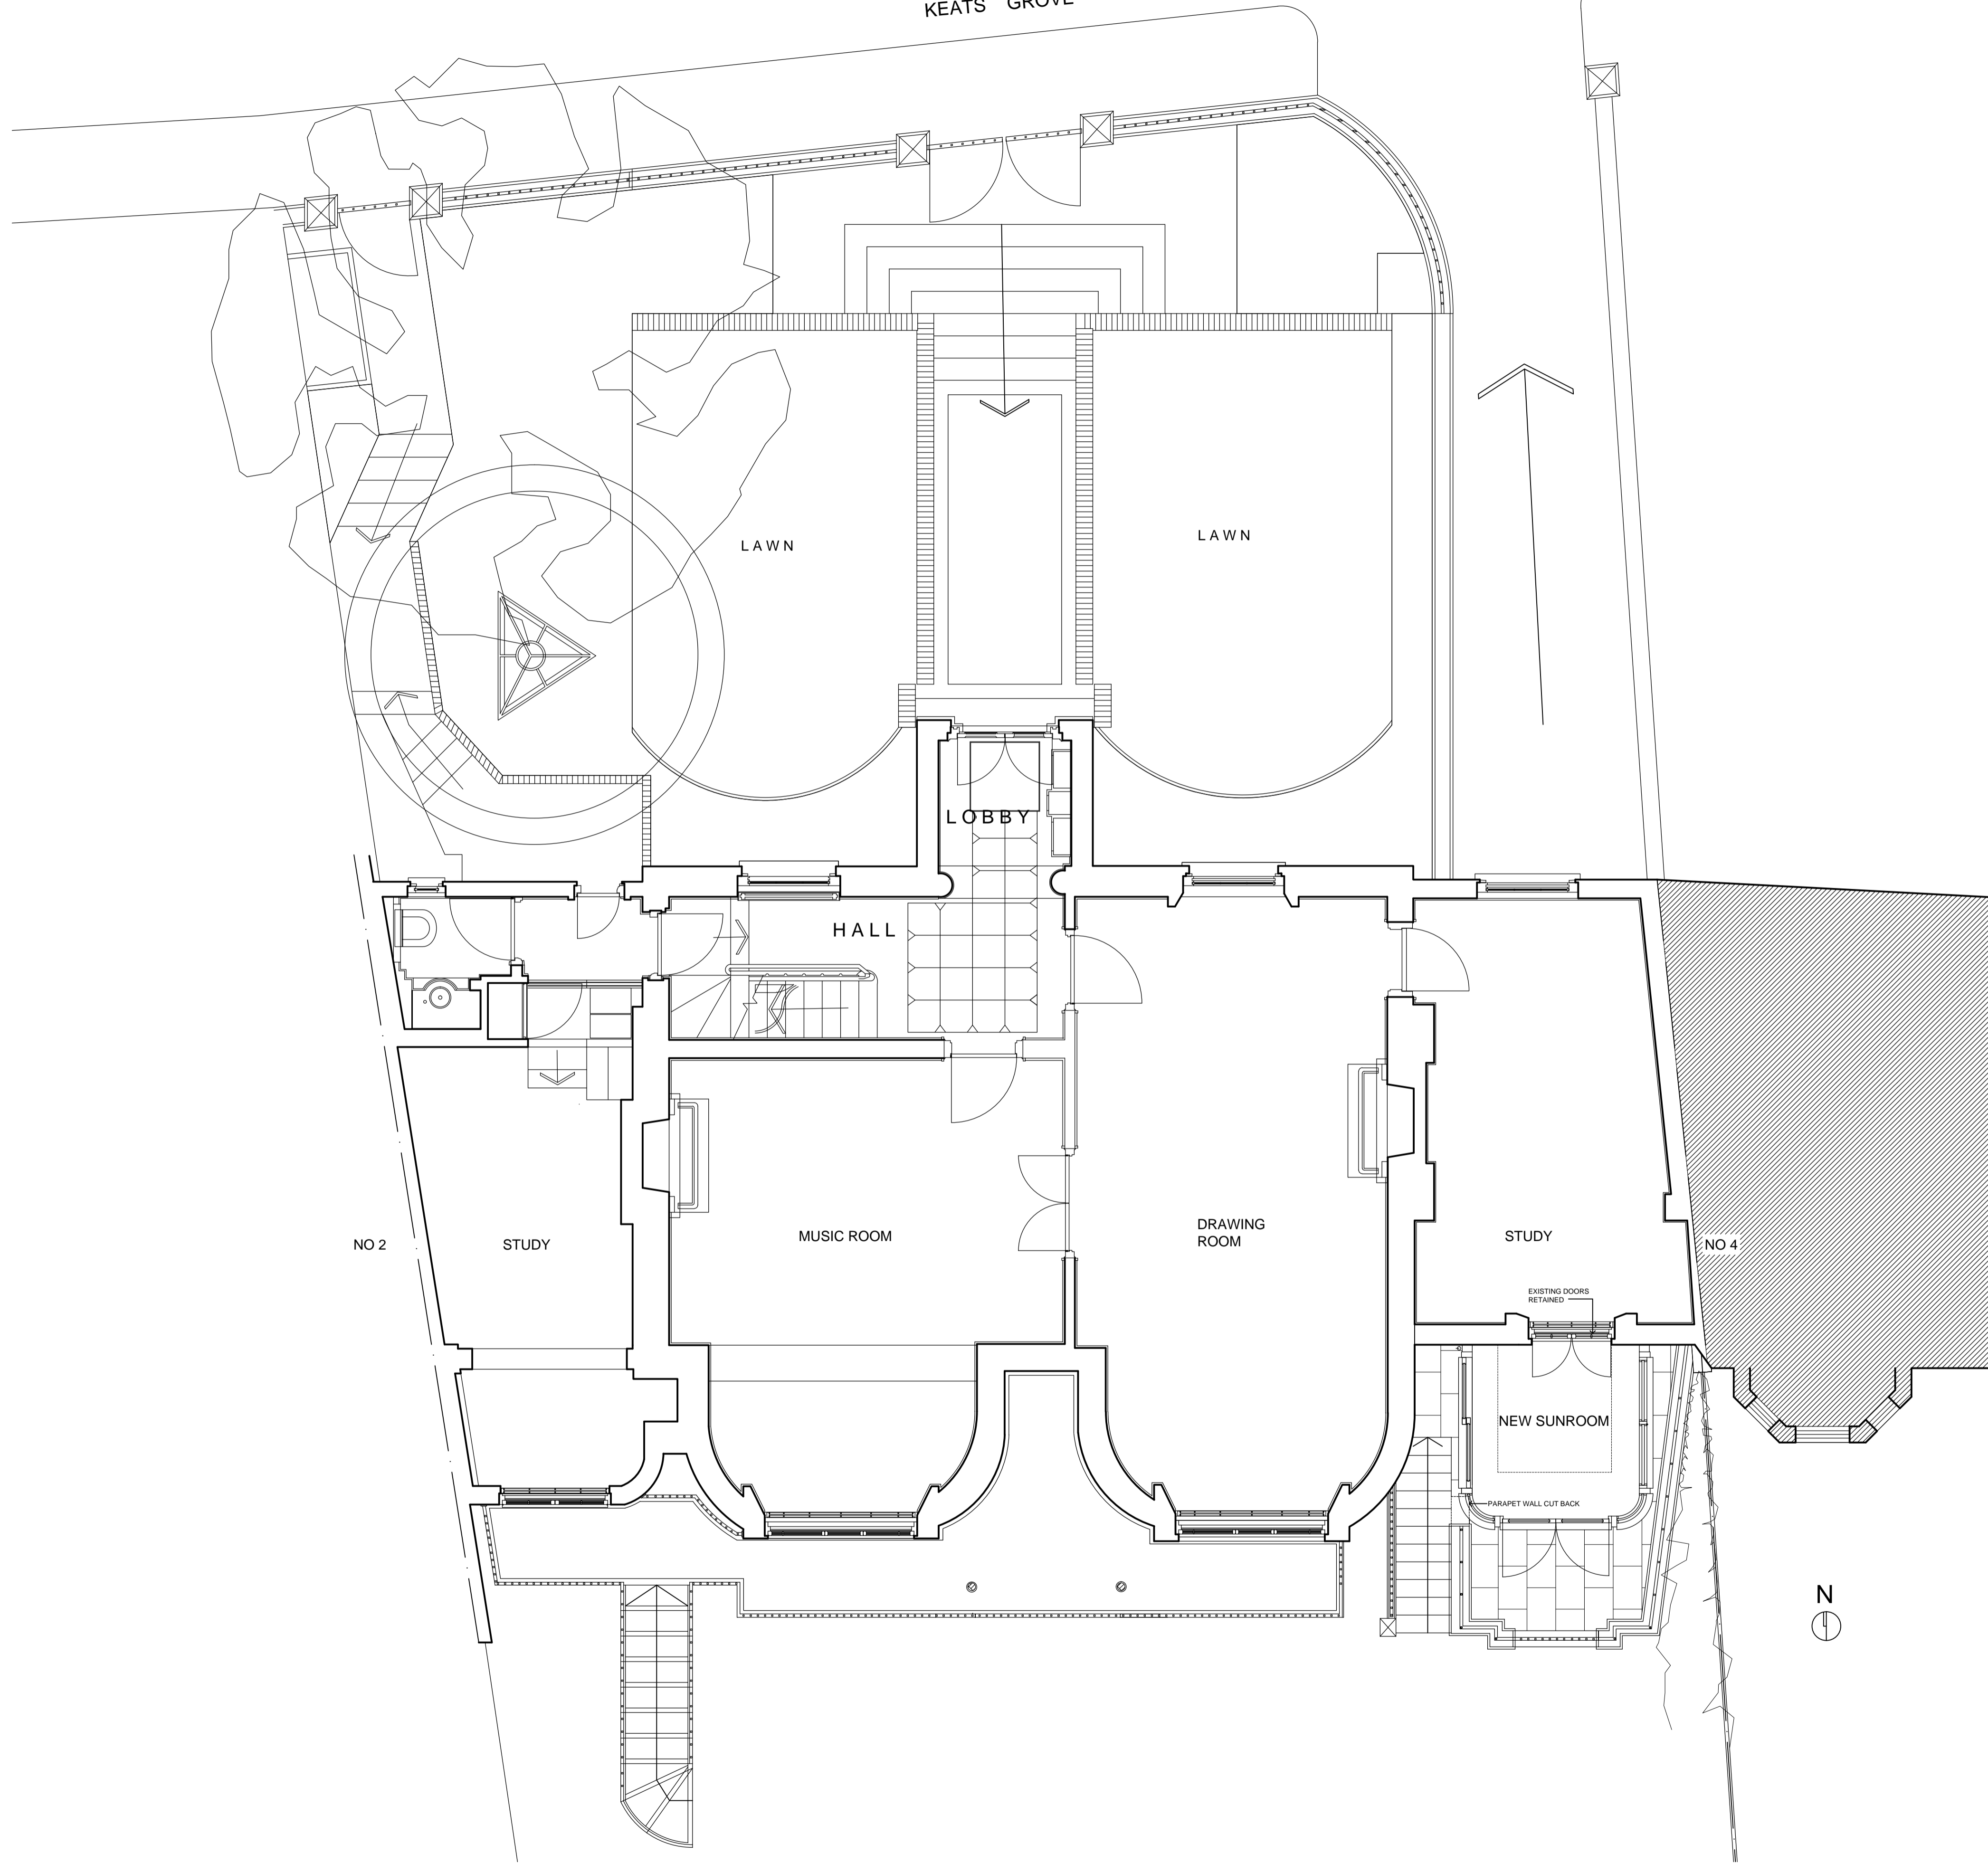


KEATS GROVE

 

1 GROUND FLOOR PLAN AS PROPOSED

1:50 100 Base Drawing 07.07.14.dwg

REV	DATE	ITEM
A	10.03.15	REDRAWN

CONTEXT PLAN AS PROPOSED 1/50

DATE: 02 SEPTEMBER 2014

SCALE: 1:50 @ A1

DRAWING NO: 160/ PL03A
do not scale, check all dimensions on site

NEW SUN ROOM
3 KEATS GROVE, LONDON NW3
CLIENT: MR & MRS J.ROSEFIELD

pedder & scampton ARCHITECTS
UNITED HOUSE, NORTH ROAD, LONDON N7 9DP PHONE 020 7607 4156