




1 PLAN AS PROPOSED 1/20
1:20 160 Base drawing 07.07.14.dwg

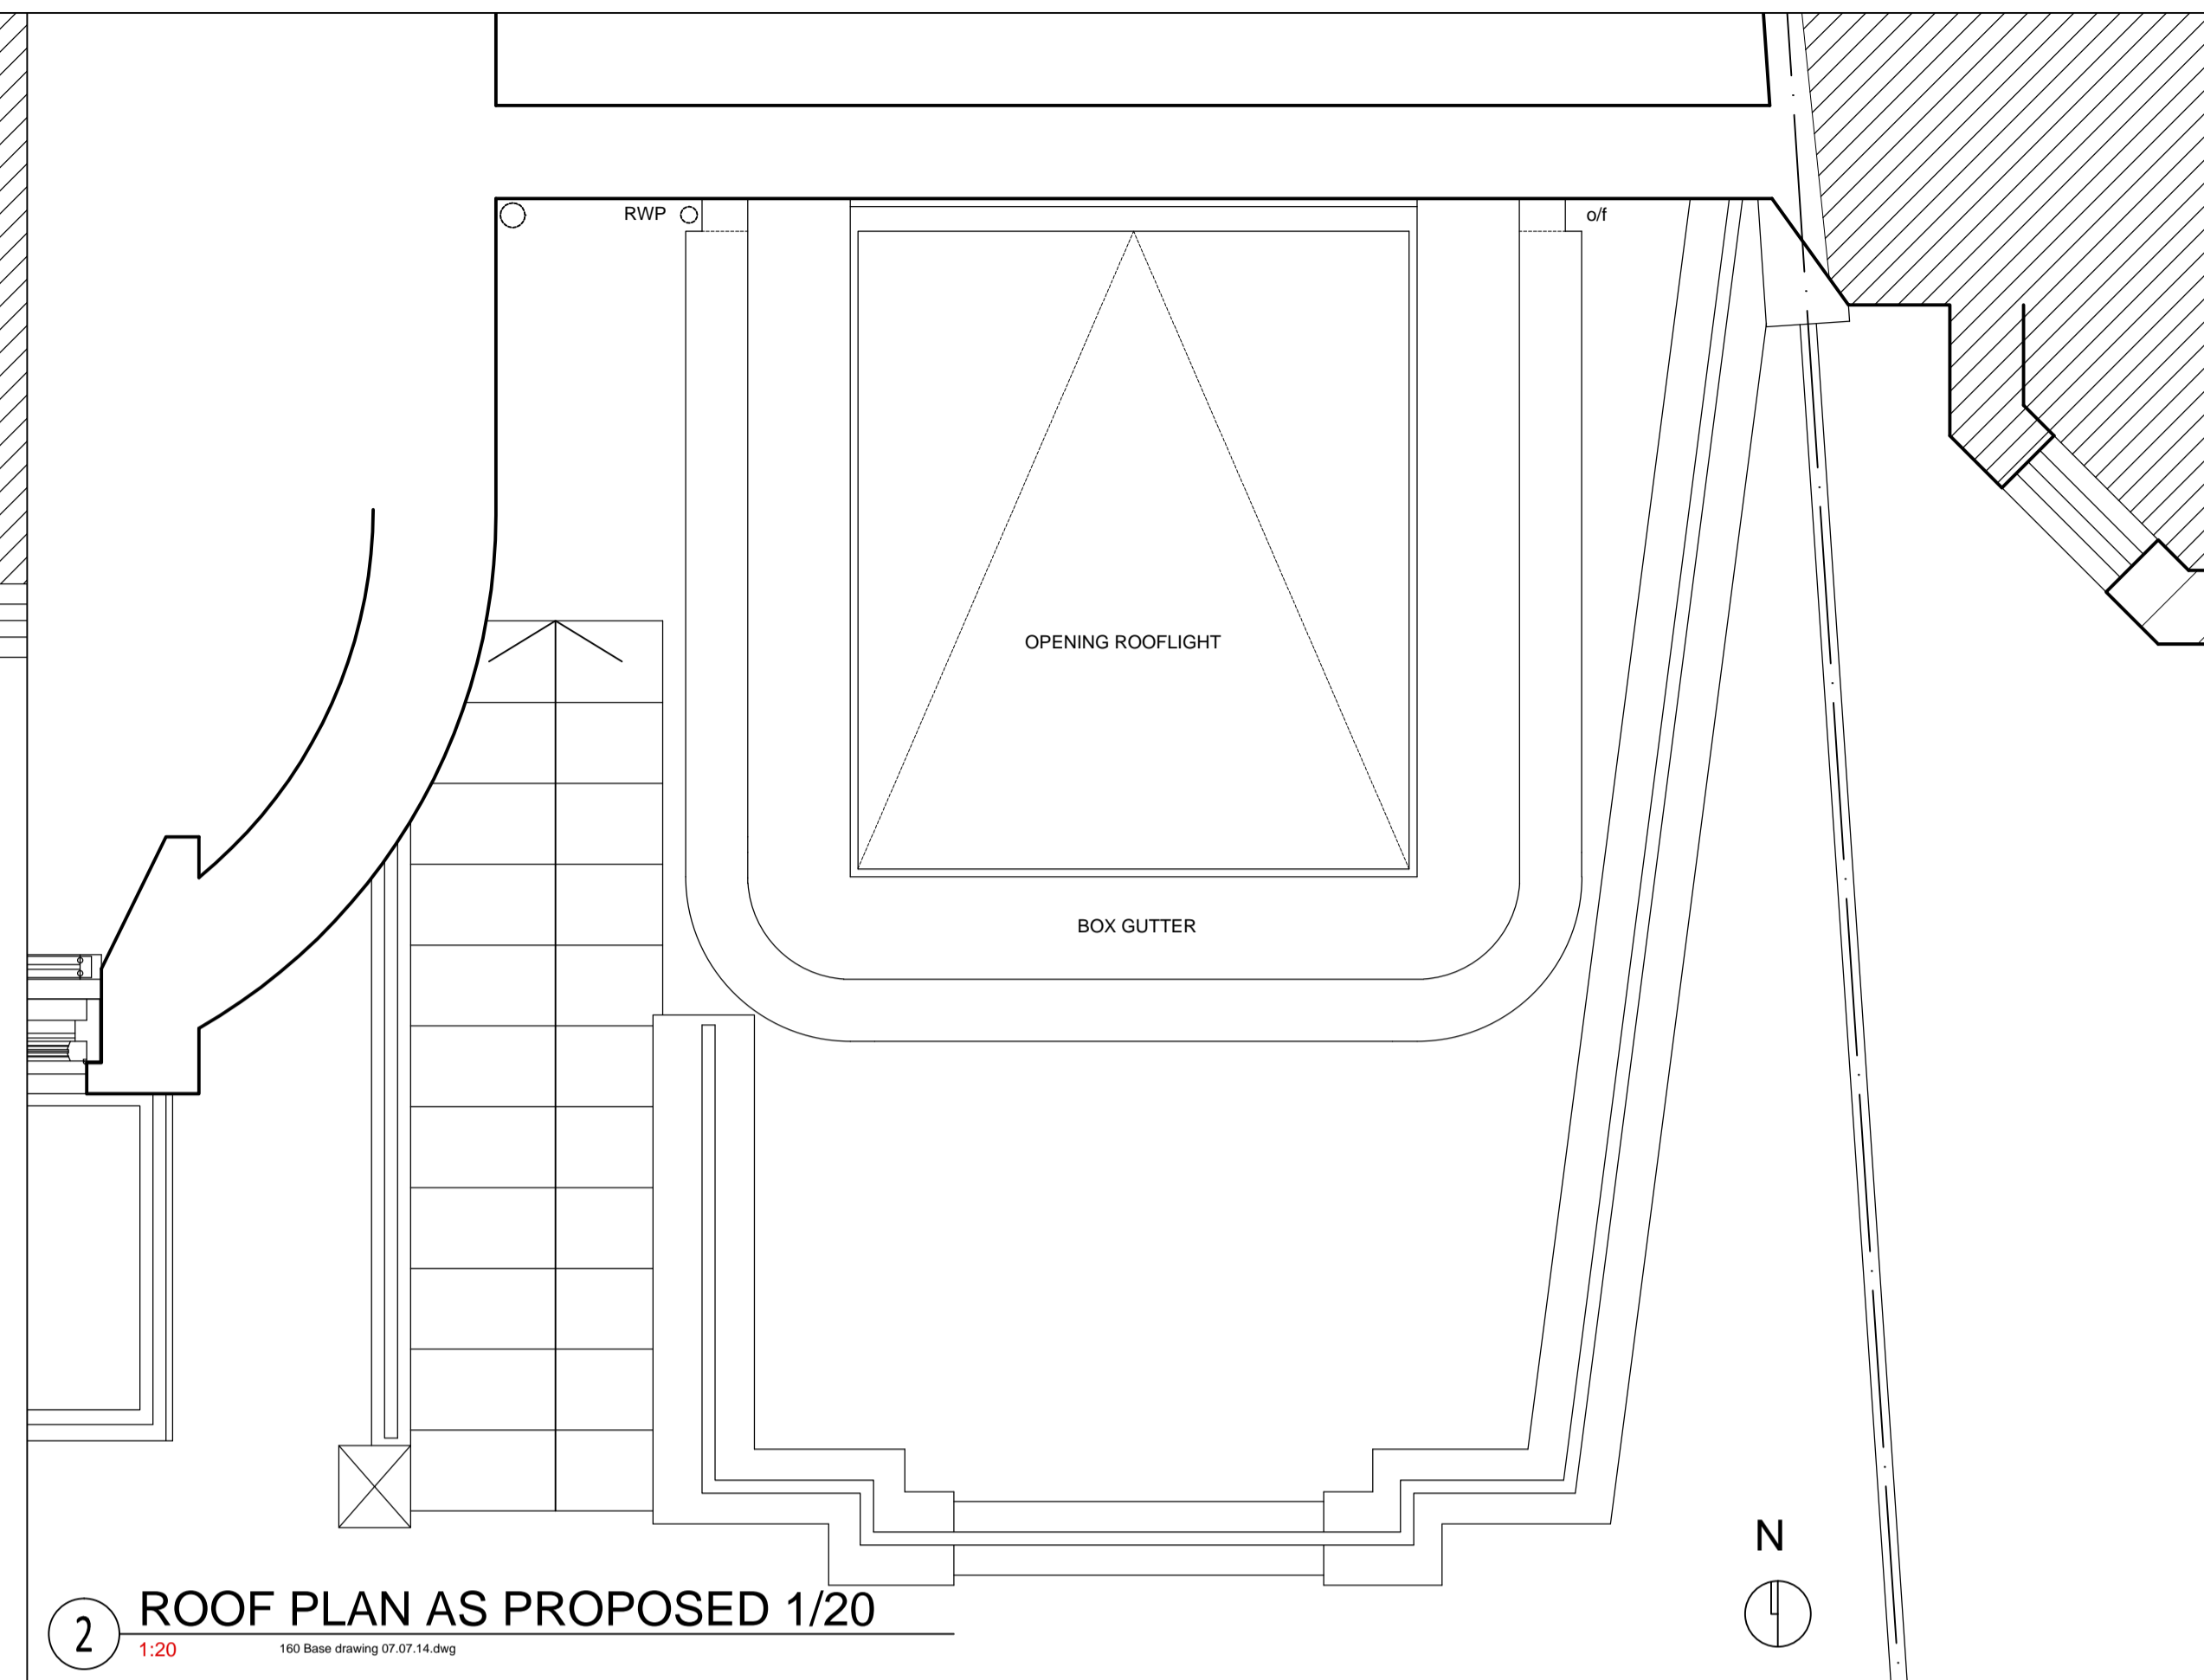


2 ROOF PLAN AS PROPOSED 1/20
1:20 160 Base drawing 07.07.14.dwg

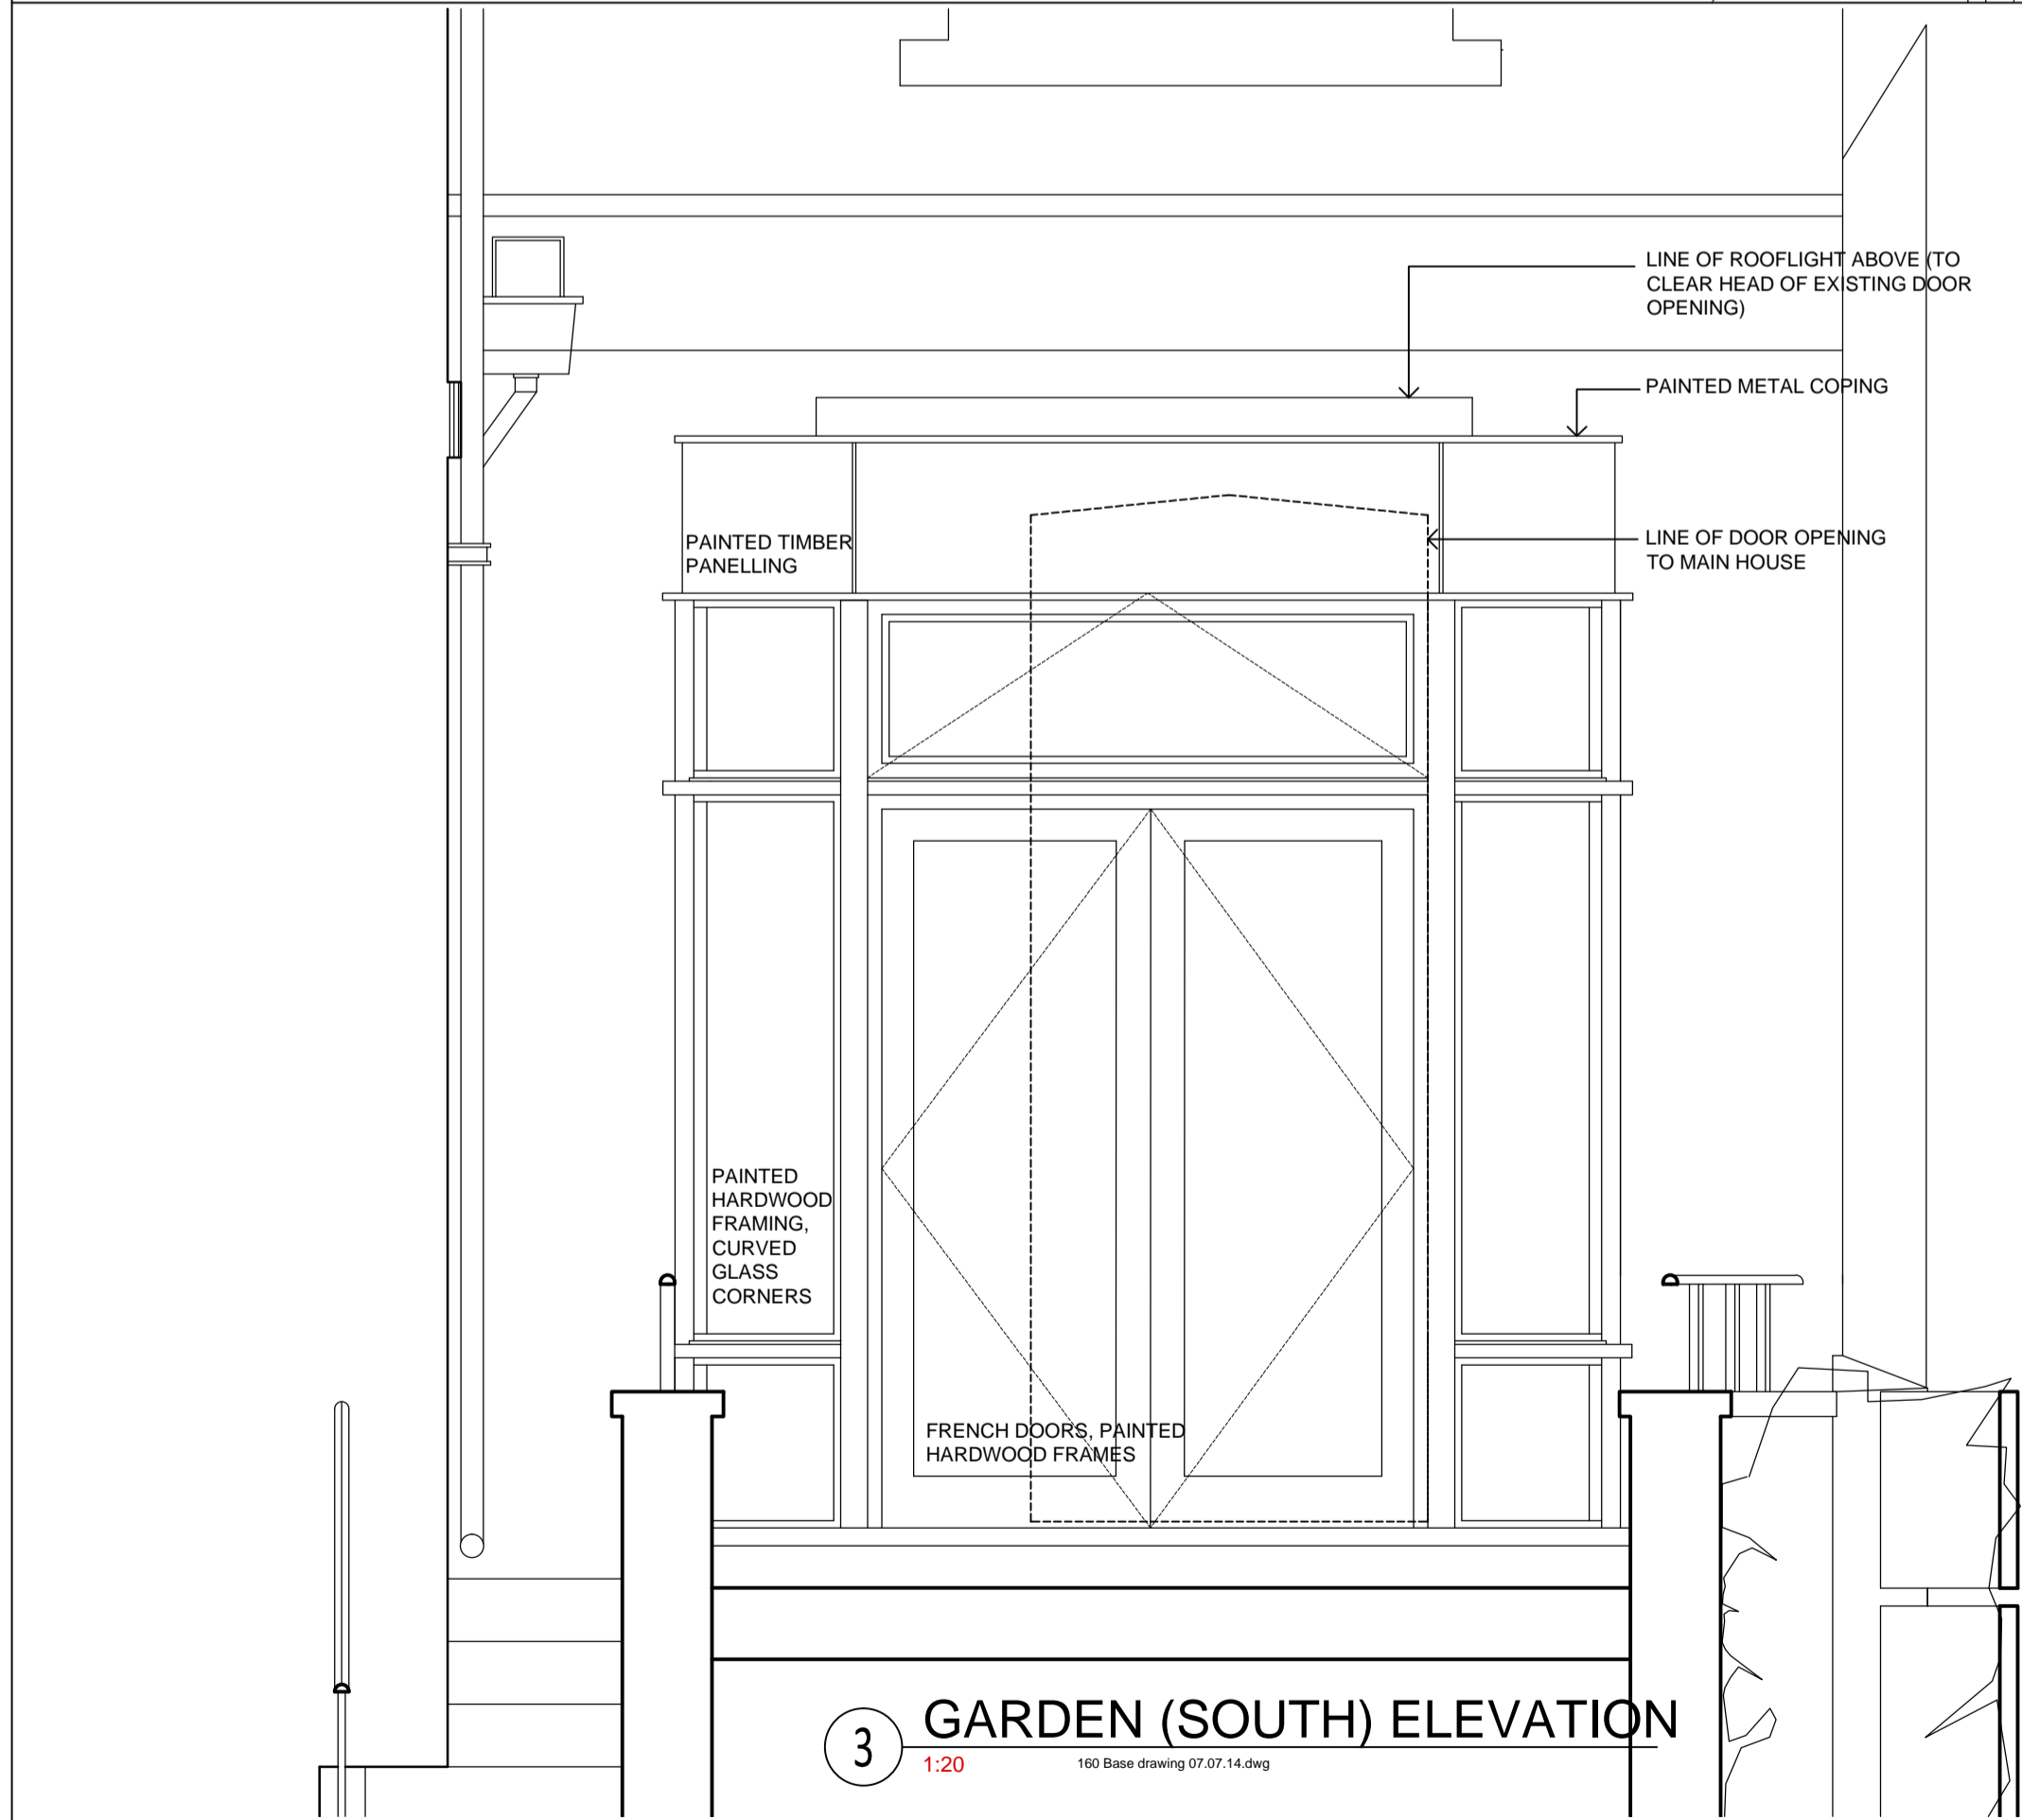


3 GARDEN (SOUTH) ELEVATION
1:20 160 Base drawing 07.07.14.dwg

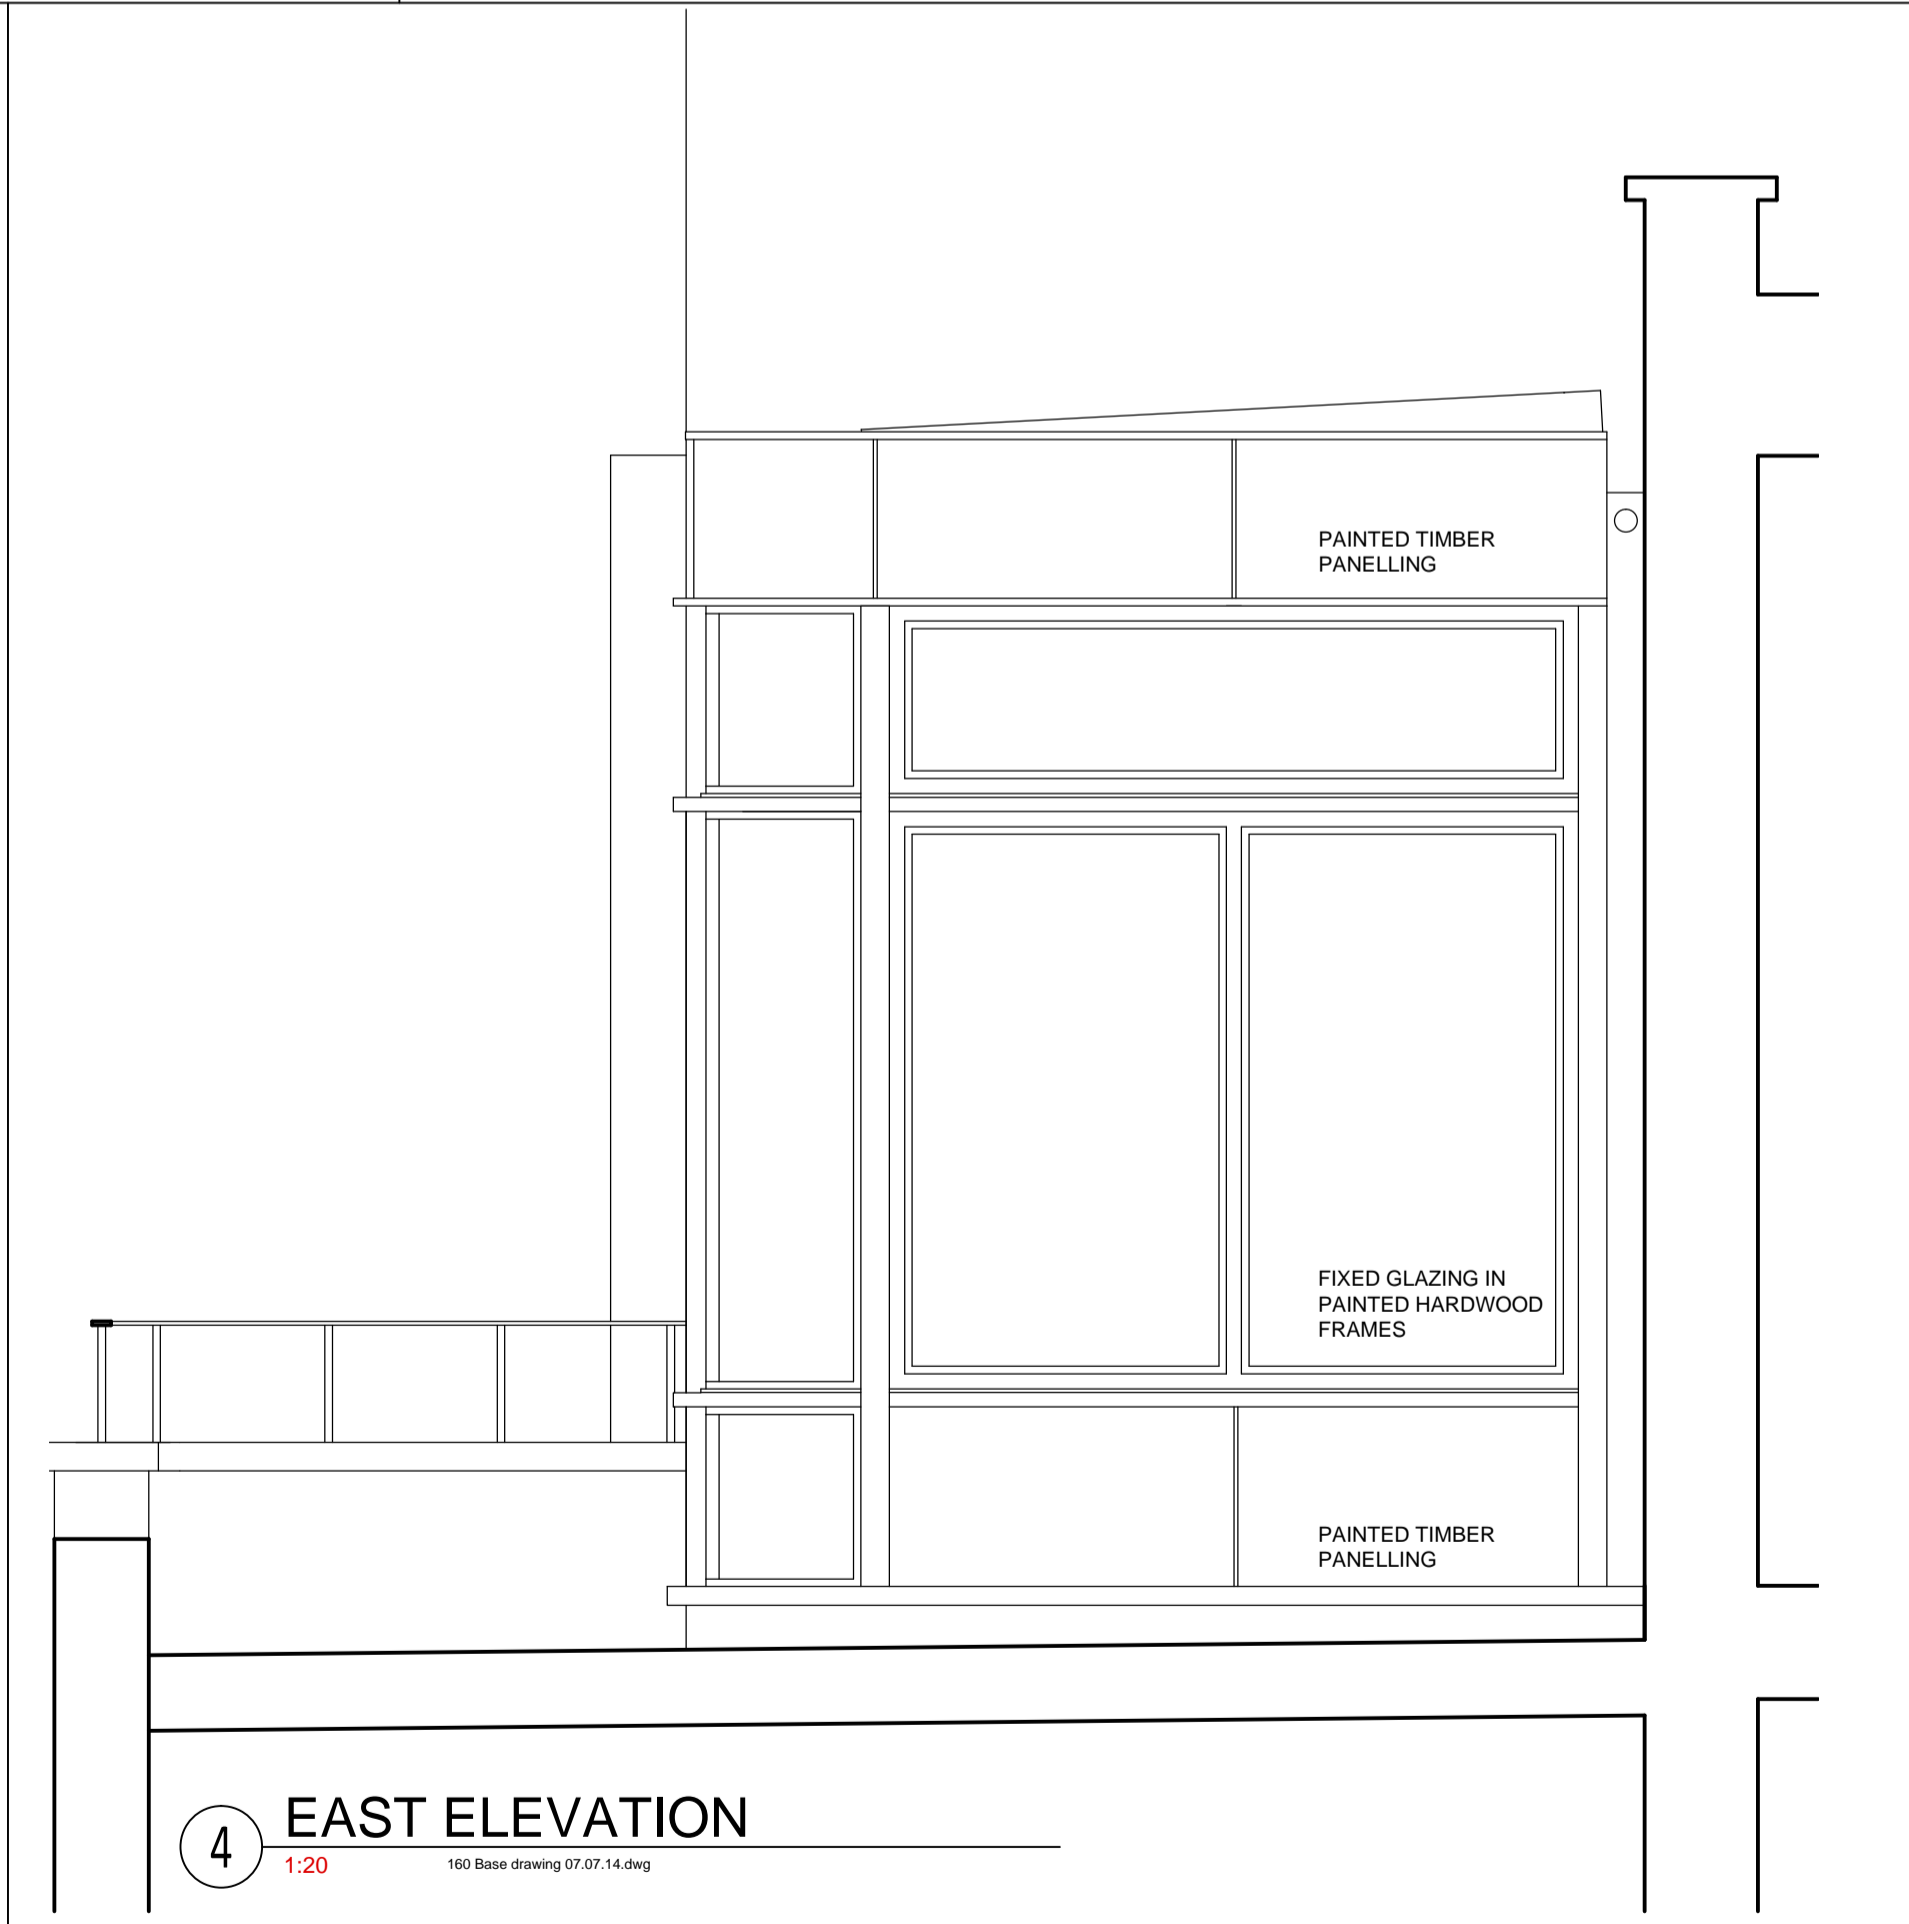

4 EAST ELEVATION
1:20 160 Base drawing 07.07.14.dwg

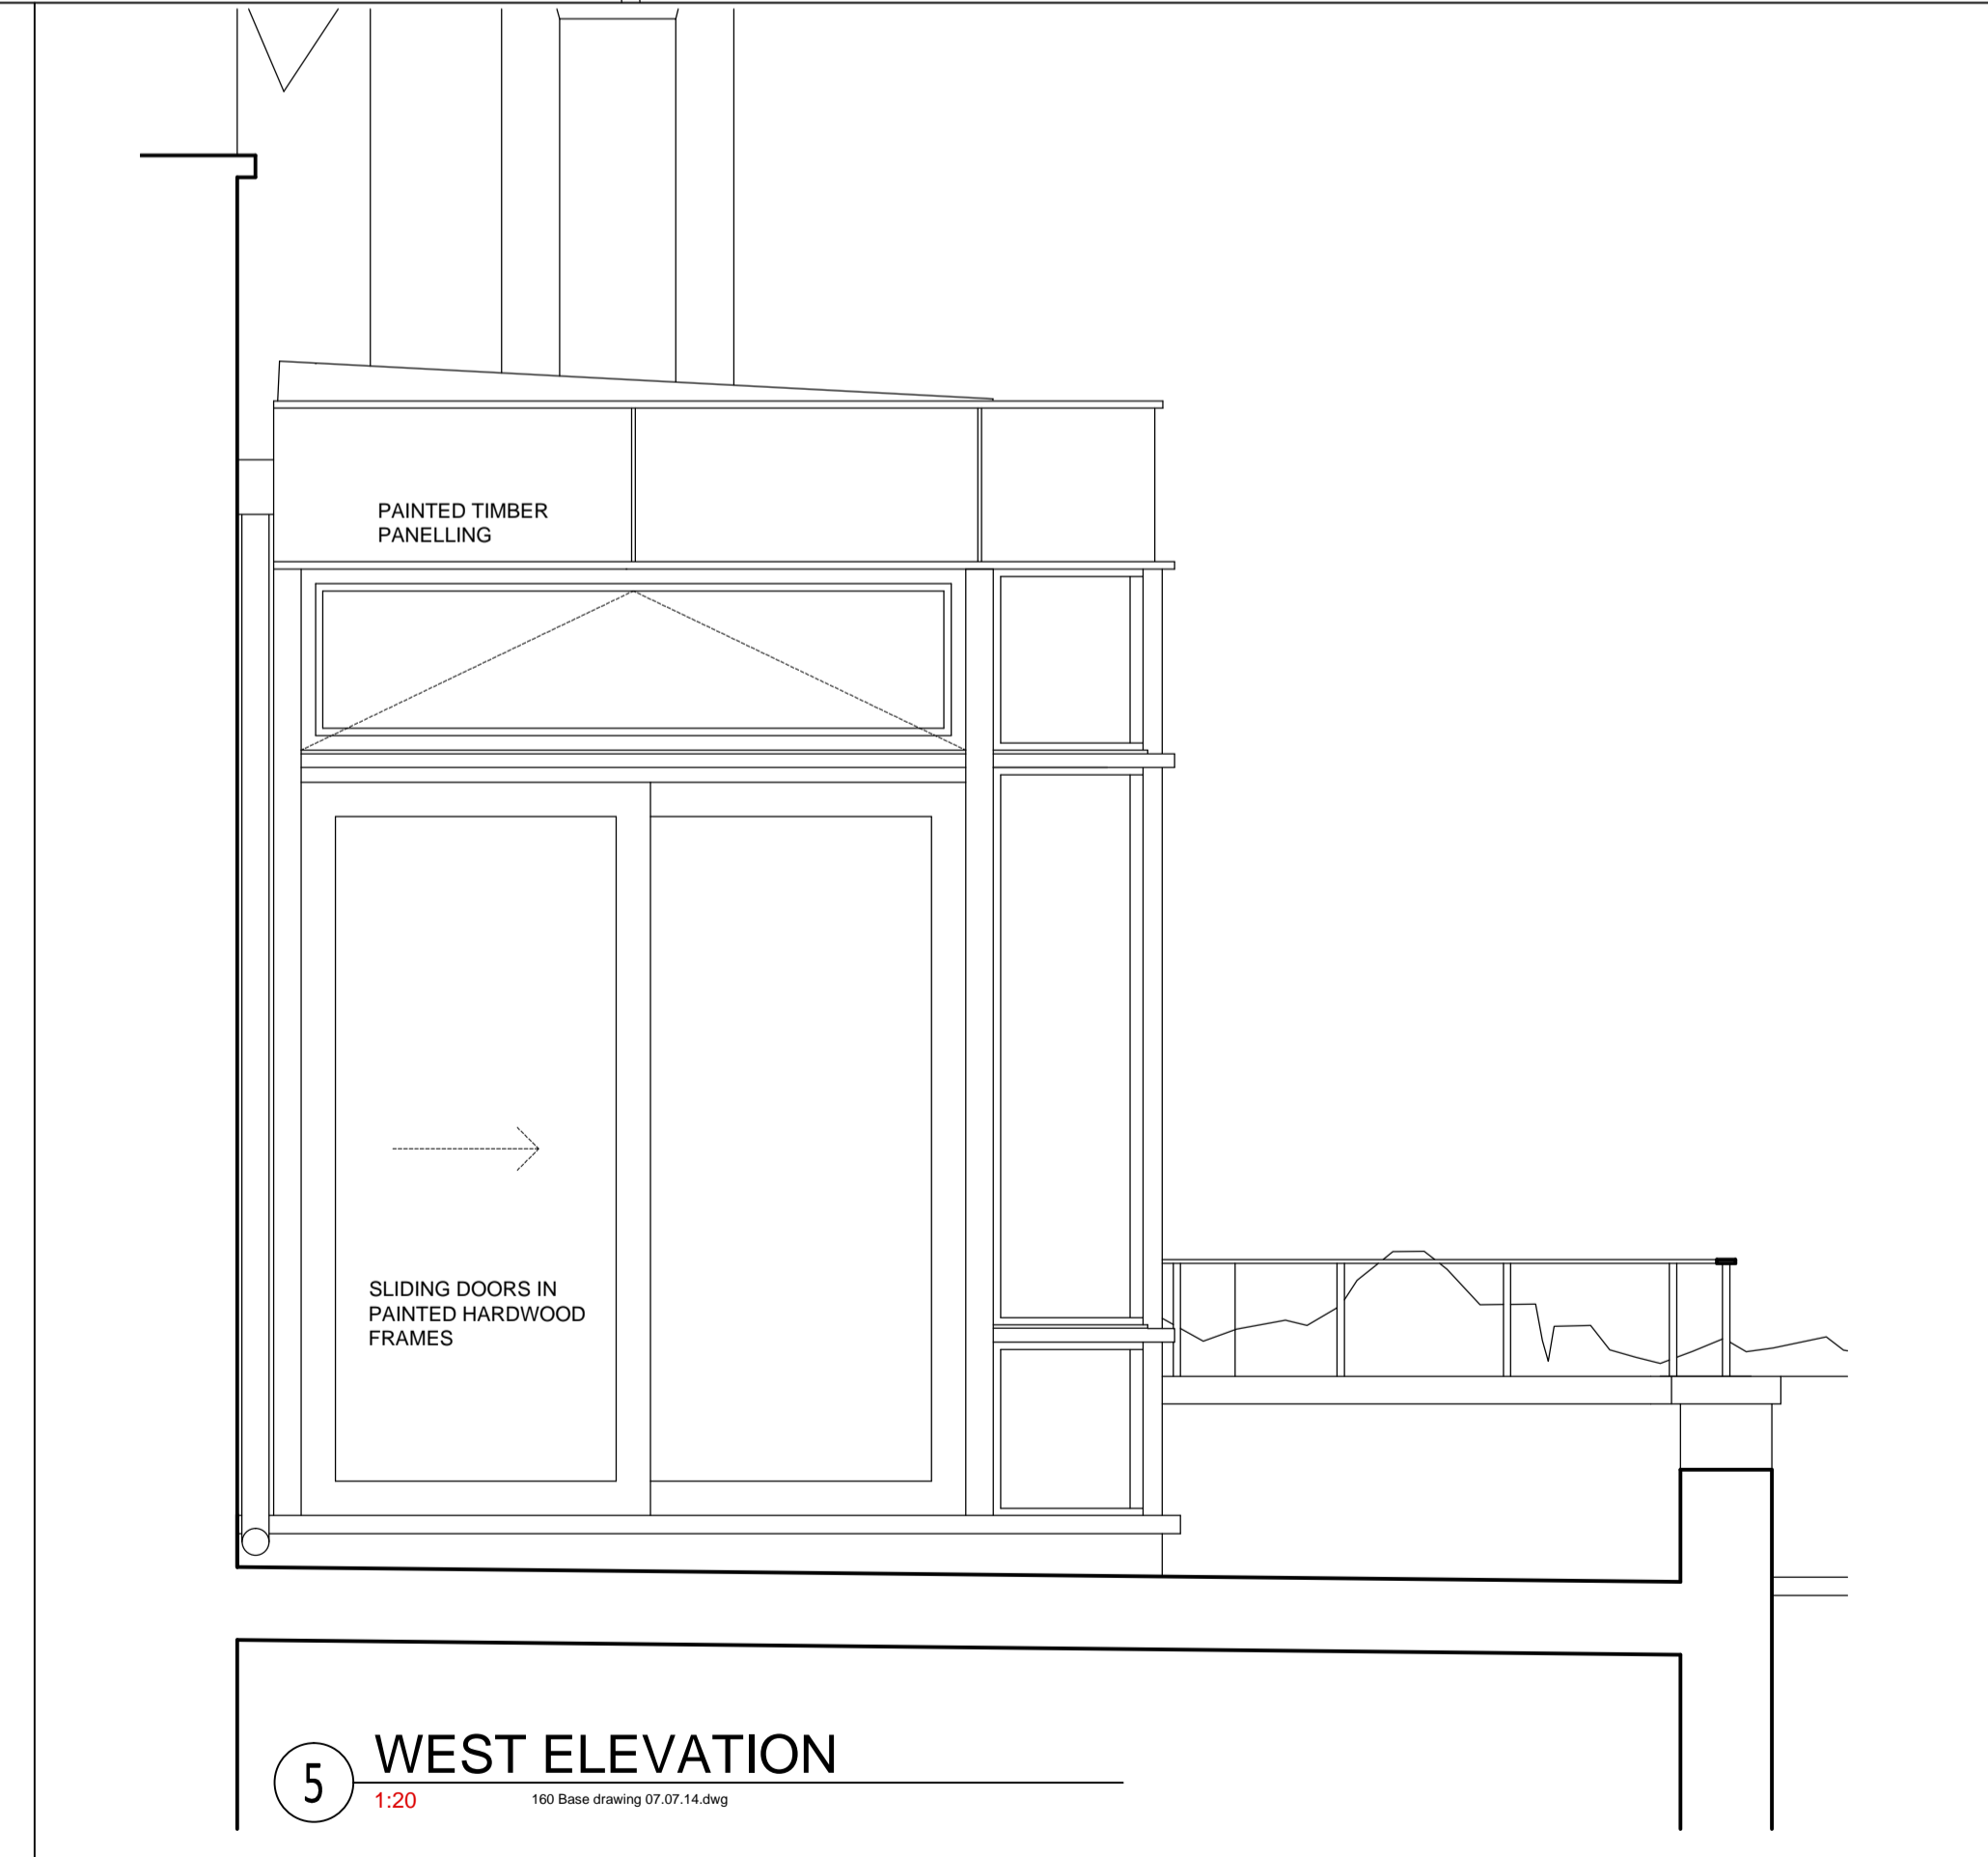

5 WEST ELEVATION
1:20 160 Base drawing 07.07.14.dwg

 

MATERIALS:
 PAINTED HARDWOOD GLAZING FRAMES AND PANELS
 CURVED GLASS TO CORNERS
 PAINTED METAL COPING AND TRIM
 POWDERCOATED ALUMINIUM FRAMING TO ROOFLIGHT
 POWDERCOATED ALUMINIUM DOWNPIPE AND HOPPER HEAD
 NEW STONE PAVING TO TERRACE AND STEPS
 EXISTING BALUSTRADE RETAINED AND REDECORATED

REV DATE ITEM

PLANS AND ELEVATIONS AS PROPOSED

DATE: 02 SEPTEMBER 2014
 SCALE: 1:20 @ A1
 DRAWING NO: 160/ PL05
 do not scale, check all dimensions on site

NEW SUN ROOM
 3 KEATS GROVE, LONDON NW3
 CLIENT: MR & MRS J.ROSEFIELD
pedder & scampton ARCHITECTS
 UNITED HOUSE, NORTH ROAD, LONDON N7 9DP PHONE 020 7607 4156