


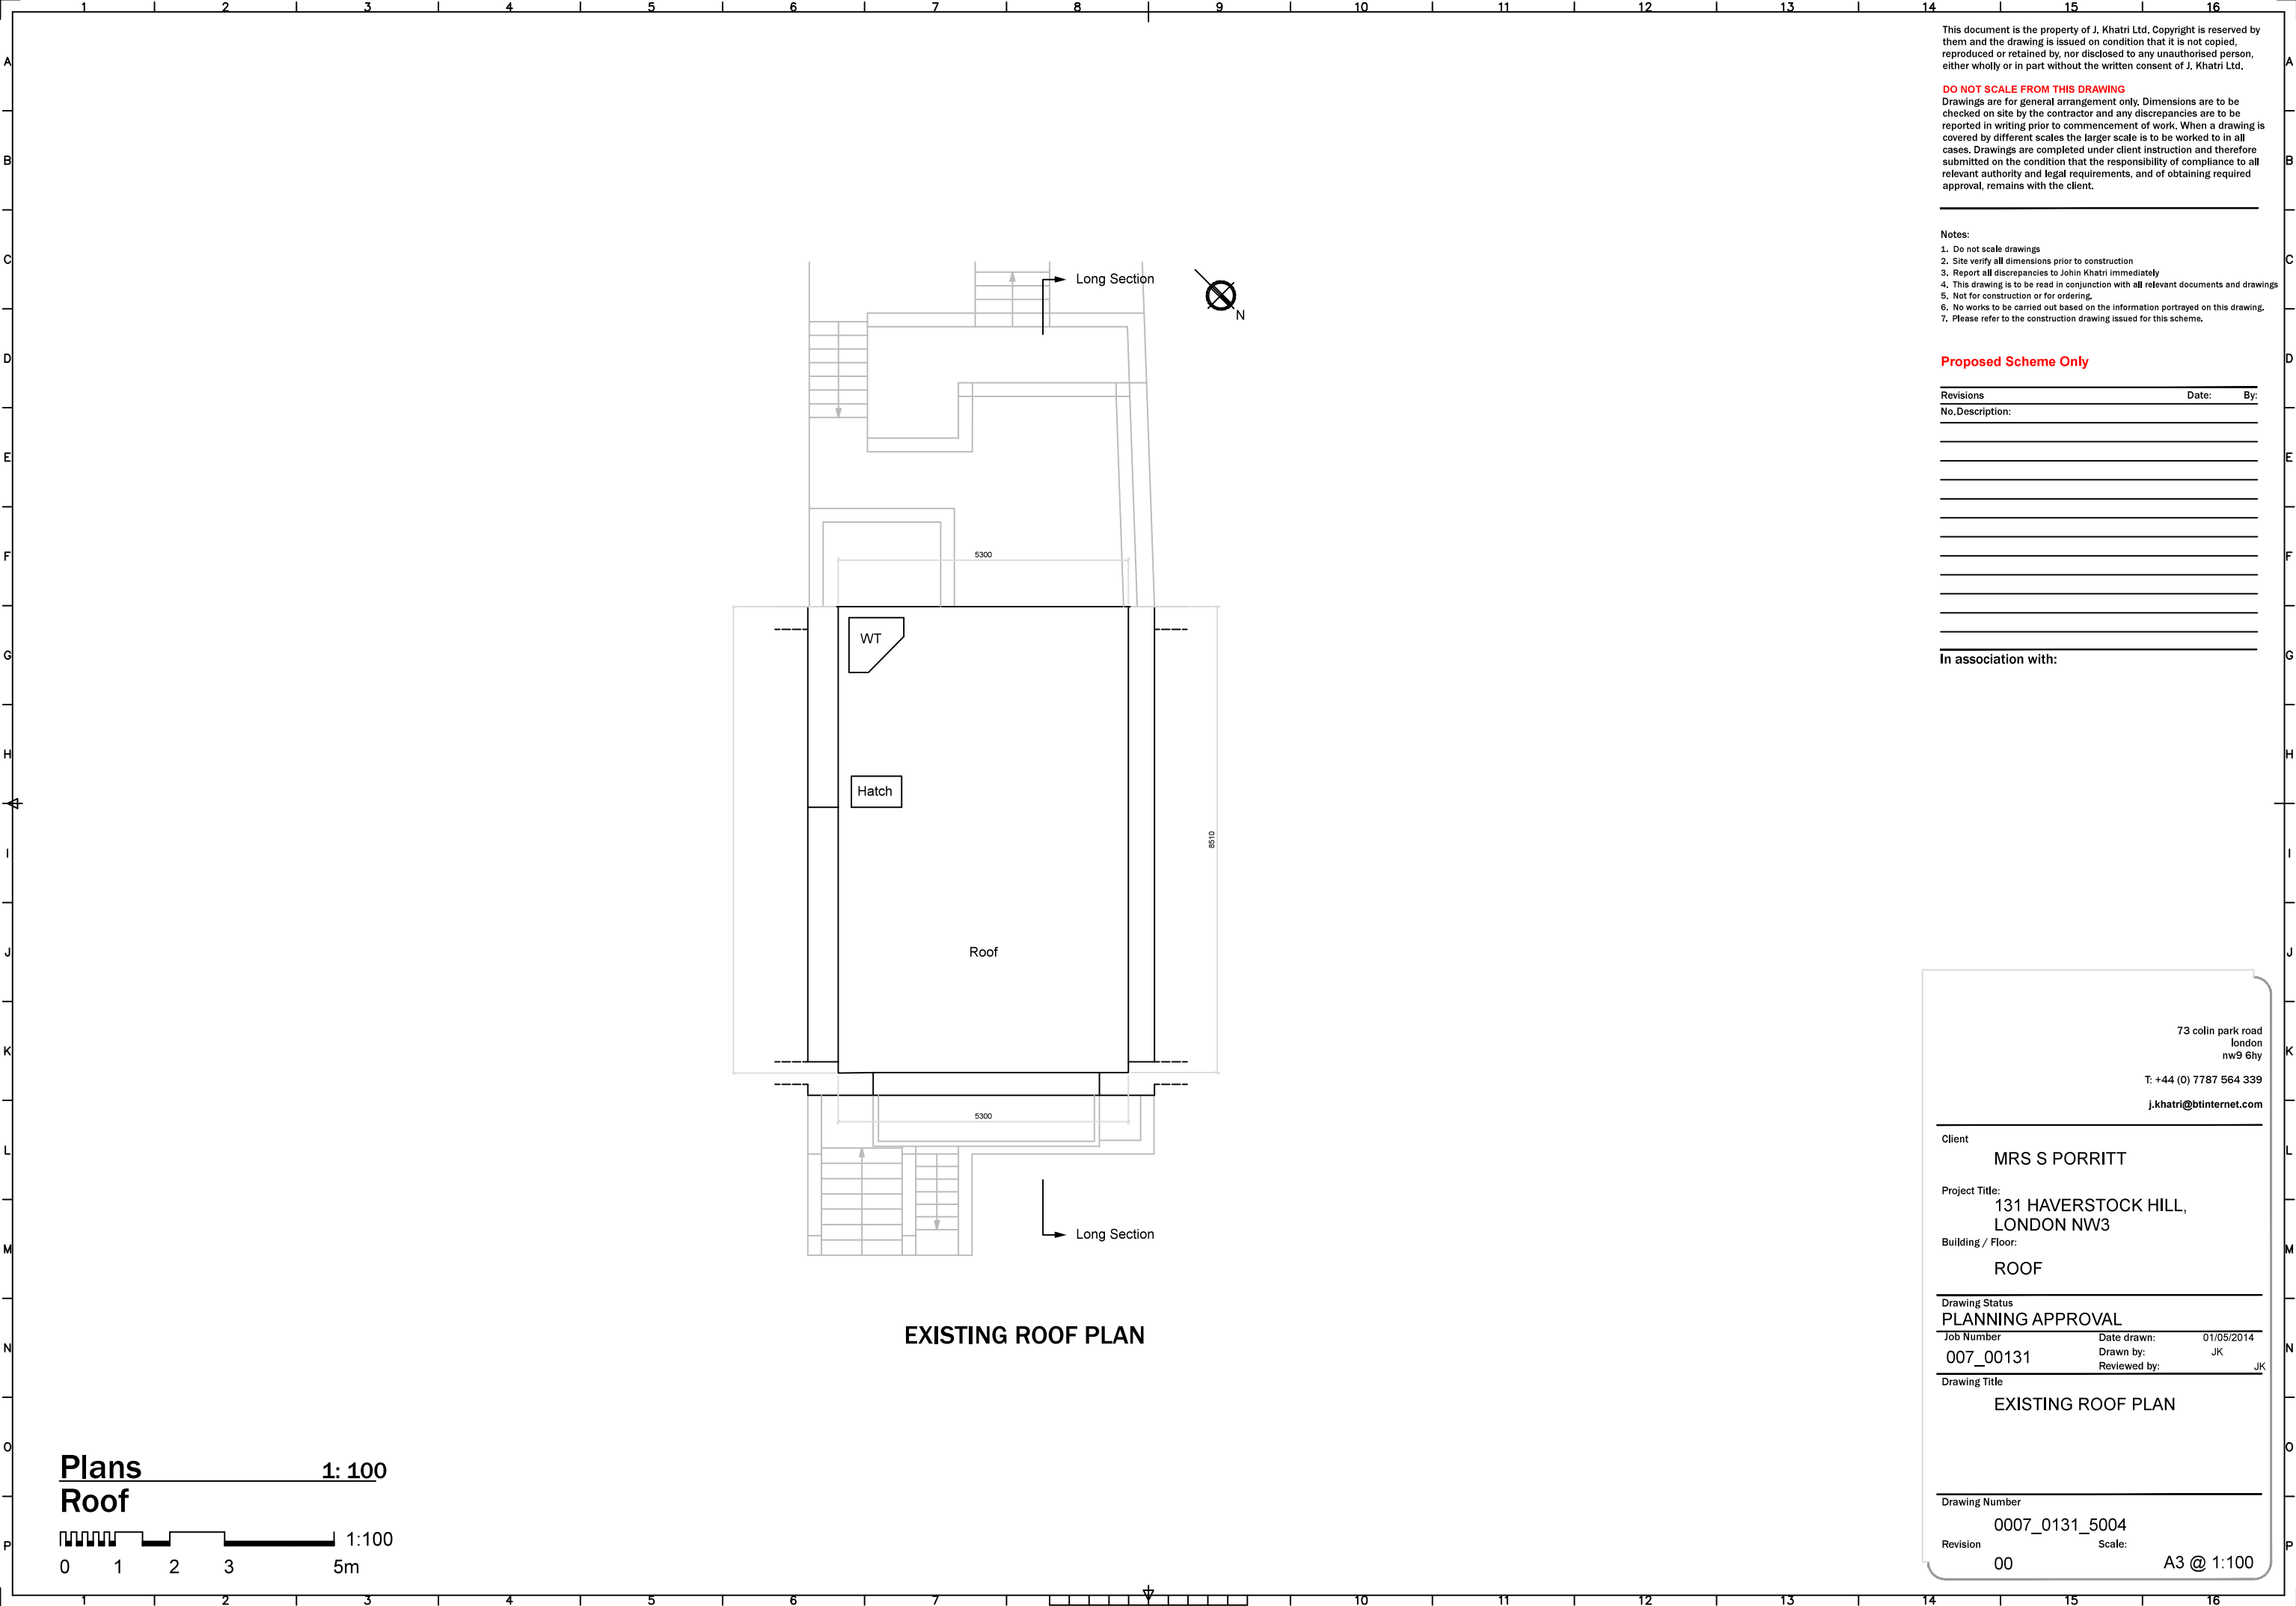

This document is the property of J. Khatri Ltd. Copyright is reserved by them and the drawing is issued on condition that it is not copied, reproduced or retained by, nor disclosed to any unauthorised person, either wholly or in part without the written consent of J. Khatri Ltd.

DO NOT SCALE FROM THIS DRAWING
Drawings are for general arrangement only. Dimensions are to be checked on site by the contractor and any discrepancies are to be reported in writing prior to commencement of work. When a drawing is covered by different scales the larger scale is to be worked to in all cases. Drawings are completed under client instruction and therefore submitted on the condition that the responsibility of compliance to all relevant authority and legal requirements, and of obtaining required approval, remains with the client.

- Notes:
1. Do not scale drawings
 2. Site verify all dimensions prior to construction
 3. Report all discrepancies to John Khatri immediately
 4. This drawing is to be read in conjunction with all relevant documents and drawings
 5. Not for construction or for ordering.
 6. No works to be carried out based on the information portrayed on this drawing.
 7. Please refer to the construction drawing issued for this scheme.

Proposed Scheme Only

Revisions	Date:	By:
No.Description:		

In association with:

73 colin park road
london
nw9 6hy
T: +44 (0) 7787 564 339
j.khatri@btinternet.com

Client	MRS S PORRITT		
Project Title:	131 HAVERSTOCK HILL, LONDON NW3		
Building / Floor:	ROOF		
Drawing Status	PLANNING APPROVAL		
Job Number	Date drawn:	01/05/2014	
007_00131	Drawn by:	JK	
	Reviewed by:	JK	
Drawing Title	EXISTING ROOF PLAN		

Drawing Number	0007_0131_5004		
Revision	Scale:	A3 @ 1:100	
00			