

This document is the property of J.S. Elliott Ltd. Copyright is reserved by them and the drawing is issued on condition that it is not copied, reproduced or retained by, nor disclosed to any unauthorised person, either orally or in print without the written consent of J.S. Elliott Ltd.

**DO NOT SCALE DRAWING (NOT TO BE USED)**  
 This drawing is a proposed scheme. It is intended to be used in association with the contractor and any subcontractors who to be engaged in carrying out the scheme. It is not a contract and is subject to the conditions of the relevant contract documents and drawings. It is the responsibility of the contractor and any subcontractors to ensure that the scheme is carried out in accordance with all applicable laws, regulations and standards. The contractor and any subcontractors shall be responsible for all costs of carrying out the scheme, including the cost of any necessary temporary works and any other measures required to ensure the safe carrying out of the scheme.

**Notes:**  
 1. All work shall be carried out in accordance with the relevant contract documents and drawings.  
 2. Reports of observations in, from, or to, the contractor shall be made in writing.  
 3. All work shall be carried out in accordance with the relevant contract documents and drawings.  
 4. It is the responsibility of the contractor to ensure that the scheme is carried out in accordance with all applicable laws, regulations and standards.  
 5. The contractor shall be responsible for the safety of the scheme, including the safe use of any temporary works and any other measures required to ensure the safe carrying out of the scheme.

**Proposed Schedule Only**

Proposition	Description	Scale	No.

In association with:


73 Collier Park Road, London N16 8BE  
 T: +44 (0) 20 797 955 338  
 j.elliott@jse-lltd.com

**Client** MRS S PORRITT  
**Project Title** 131 HAVERSTOCK HILL, LONDON N15  
**Building / Floor** FRONT

**Drawing Status** PLANNING APPROVAL  
**Date issued** 14/07/2025  
**10% Version** 007\_00131  
**Drawn by** JL  
**Approved by** JL

**Drawing Title** PROPOSED REAR ELEVATION

**Drawing Number** 0007\_0131\_5011  
**Revisions** 00  
**Scale** A3 @ 1:50

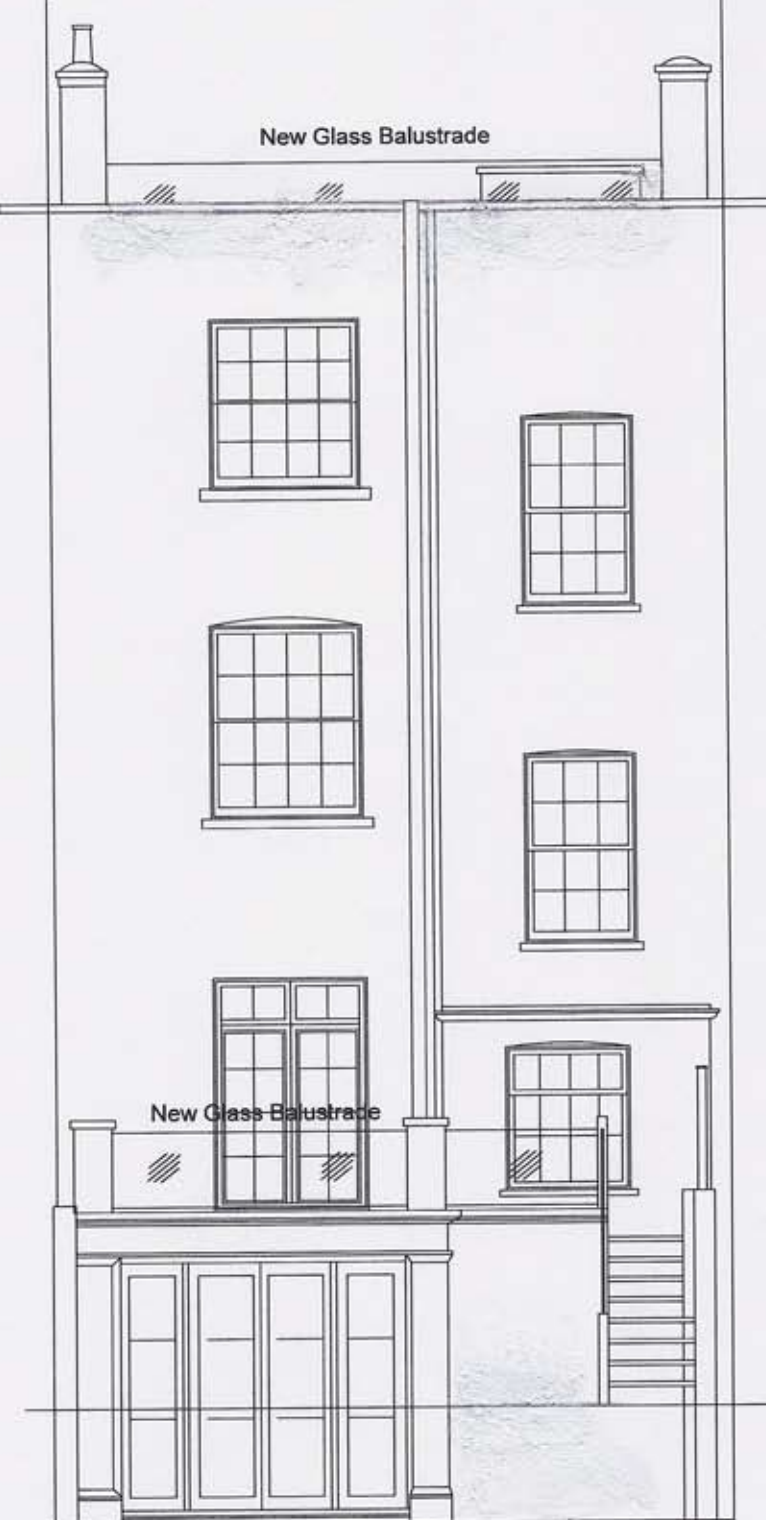

**PROPOSED REAR ELEVATION**

**Elevation** 1:50  
**Rear**  
 0 0.5 1.0 1.5 2.5m