
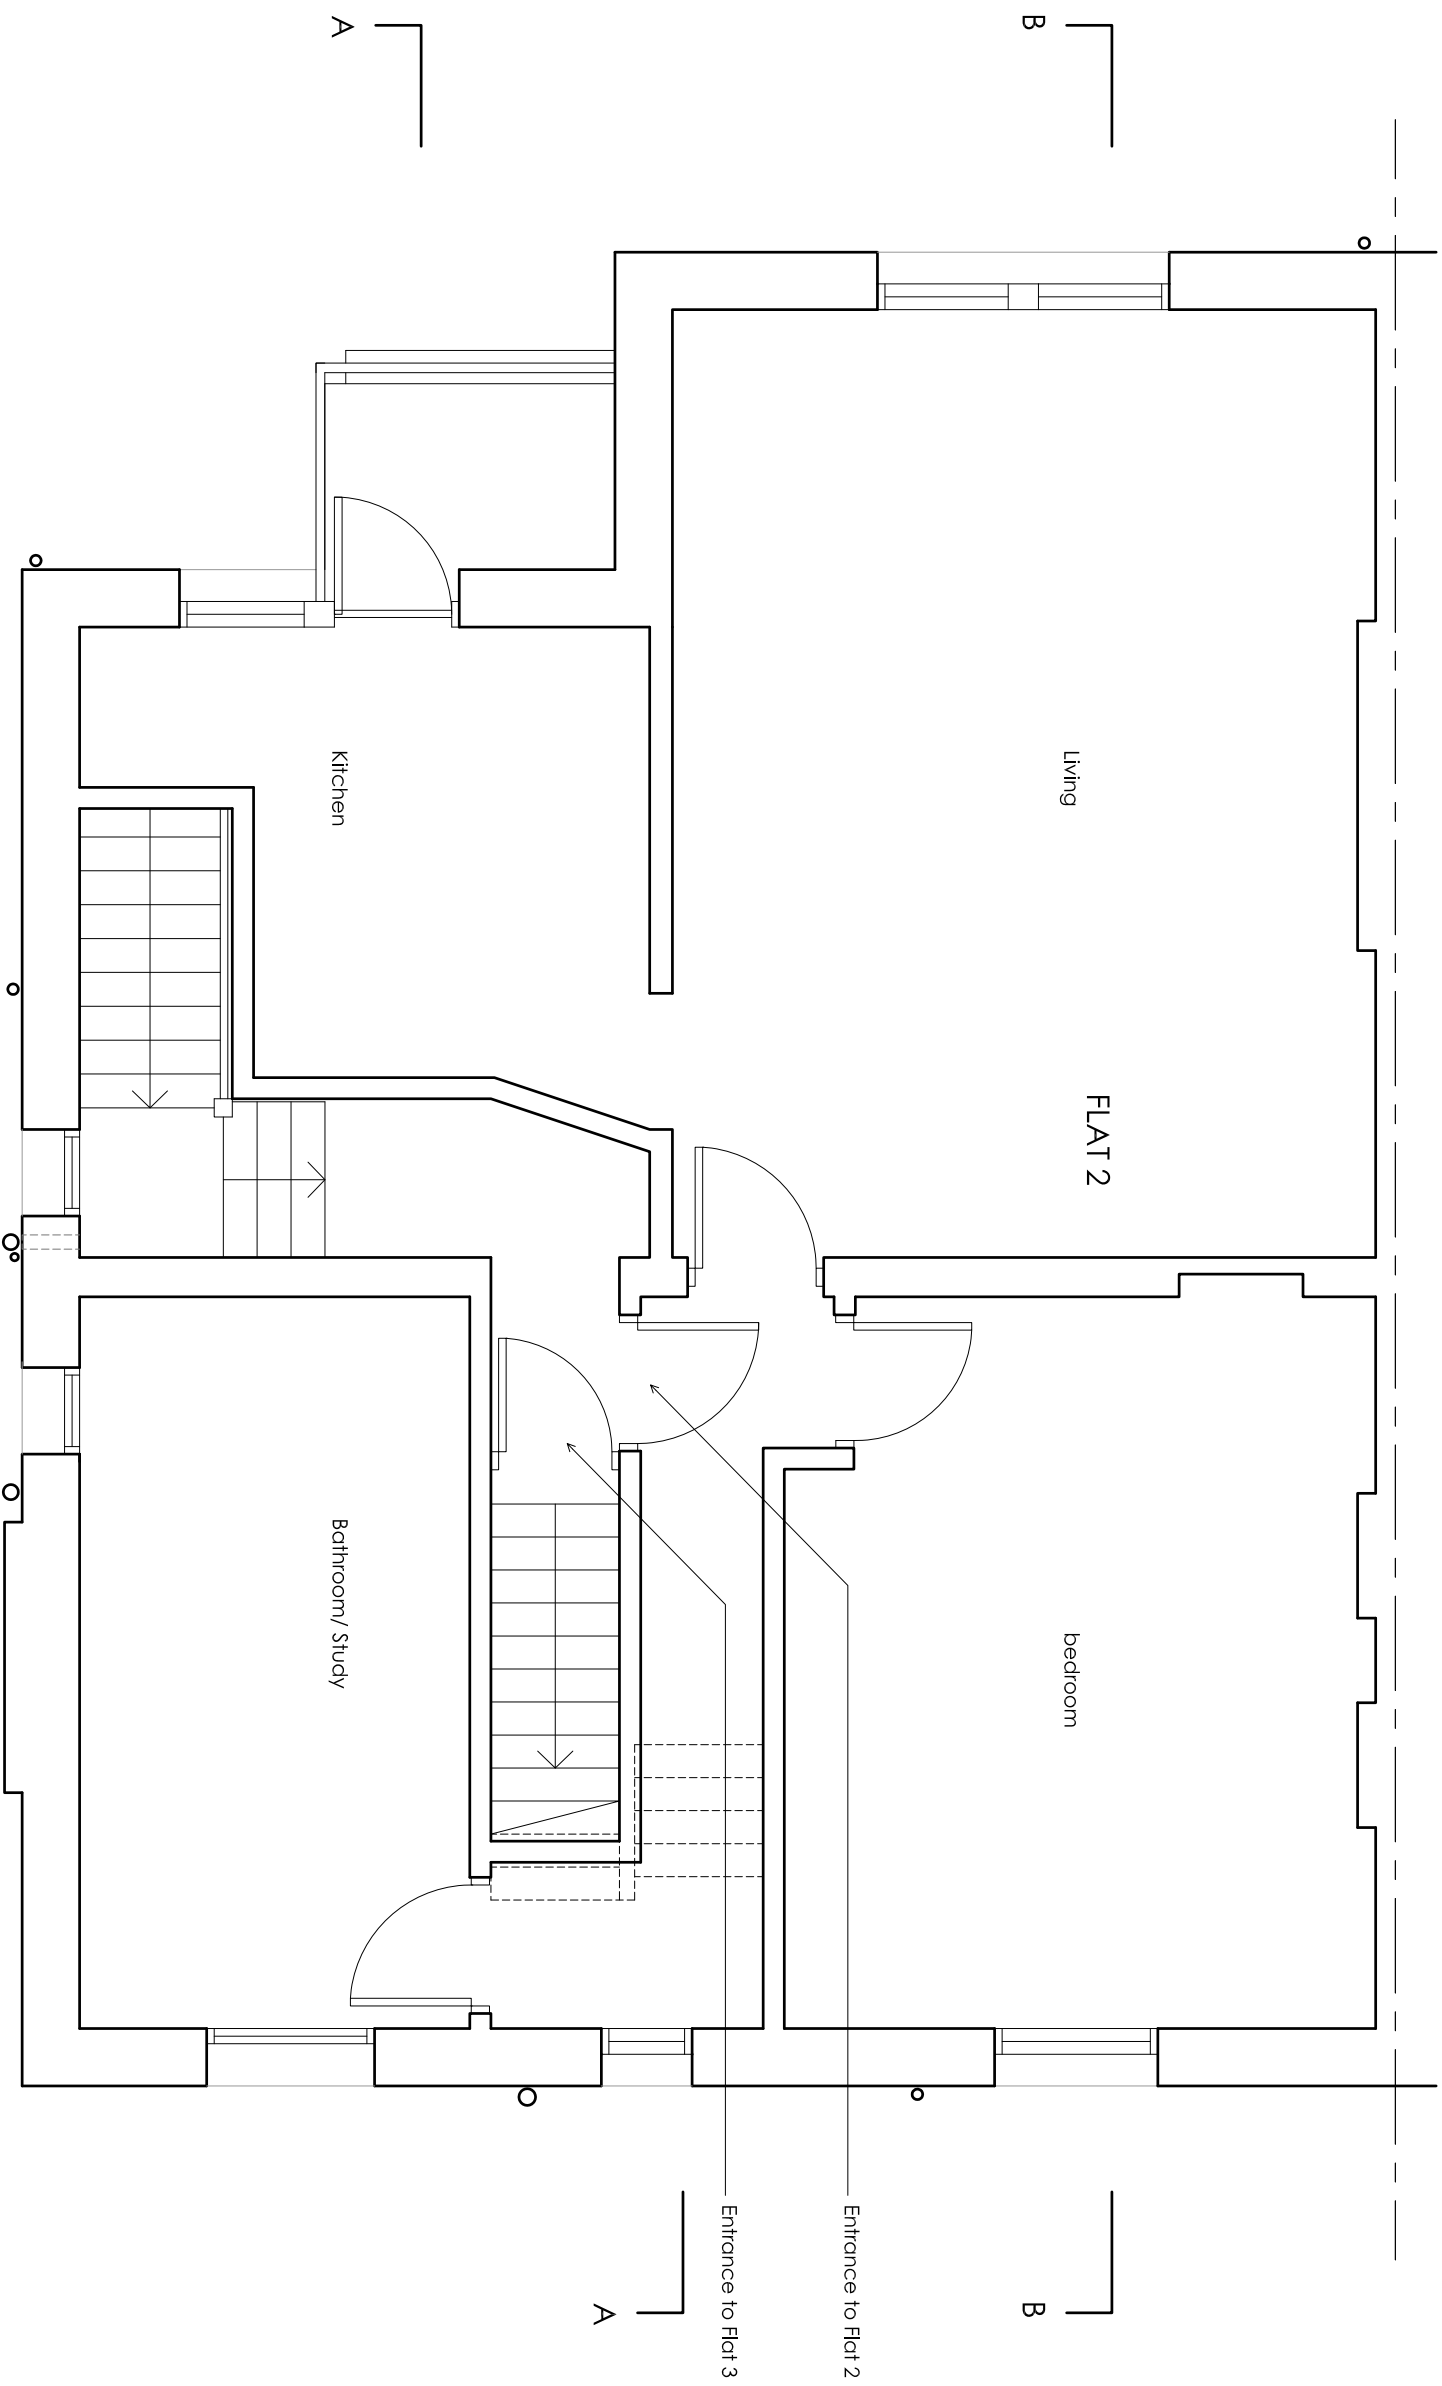


NOTES

DO NOT SCALE FROM THIS DRAWING

PLANNING

 

Rev A - Change layout 05-12-2014
Rev B - Change layout 05-01-2015
Rev C - Layout revised to be existing:
walls and windows 20-01-2015
Rev D - Note removed 27-01-2015

Martin Evans

Architects ©

18 Charlotte Road
London EC2A 3PB
tel 020 7729 2474

JOB

62 PARLIAMENT HILL
HAMPTSTEAD, LONDON
NW3 2TJ

TITLE

PROPOSED FLAT 2
FIRST FLOOR PLAN

DATE 17.11.2014

SCALE 1:50 @ A3

DRAWN GG

DRAWING NO. PAR-PL-GA-02D

PROPOSED FIRST FLOOR PLAN

