


NOTES

DO NOT SCALE FROM THIS DRAWING

## PLANNING

 

 Ceiling above

Rev A - Minor changes 26-11-2014  
Rev B - Change layout 05-12-2014  
Rev C - Kitchen/ Dining room windows revised to be existing 20-12-2014  
Rev D - Note added 27-12-2014  
Rev E - Internal layout revised 18-03-2015

### Martin Evans

Architects ©

18 Charlotte Road  
London EC2A 3PB  
tel 020 7729 2474

### JOB

62 PARLIAMENT HILL  
HAMPTSTEAD, LONDON  
NW3 2TJ


**TITLE**  
PROPOSED FLAT 3  
SECOND FLOOR PLAN

**DATE** 17.11.2014

**SCALE** 1:50 @ A3

**DRAWN** GG

**DRAWING NO.** PAR-PL-GA-03E

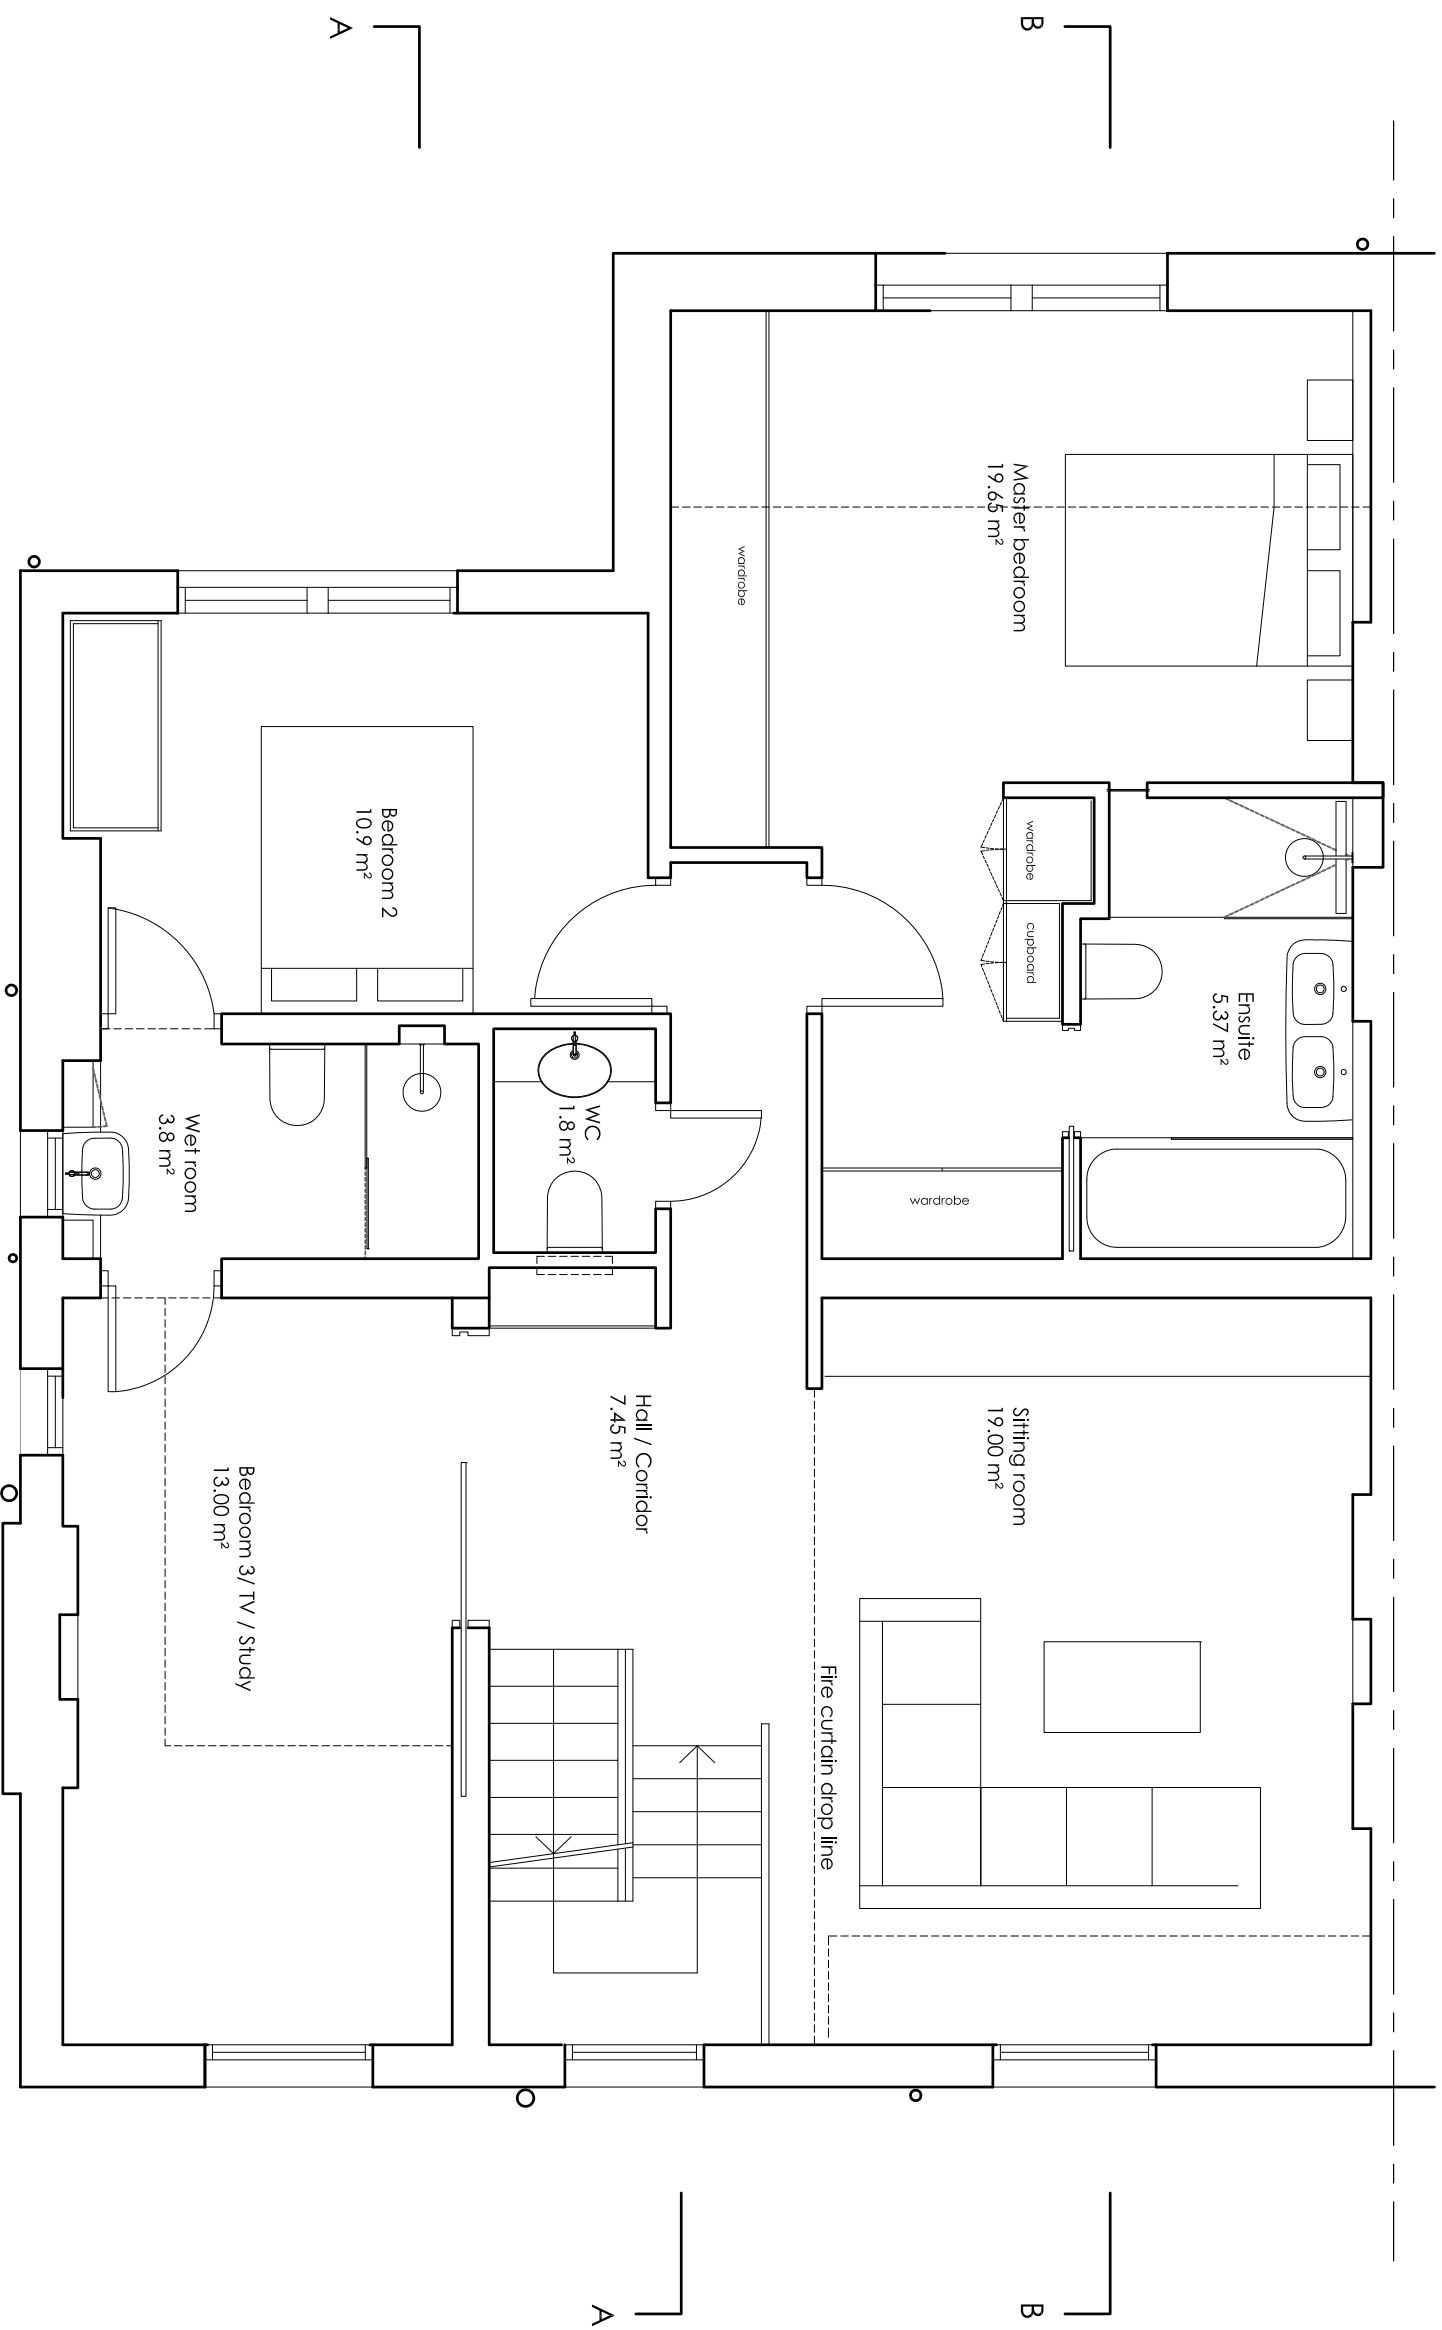

## PROPOSED SECOND FLOOR PLAN

