


PLANNING

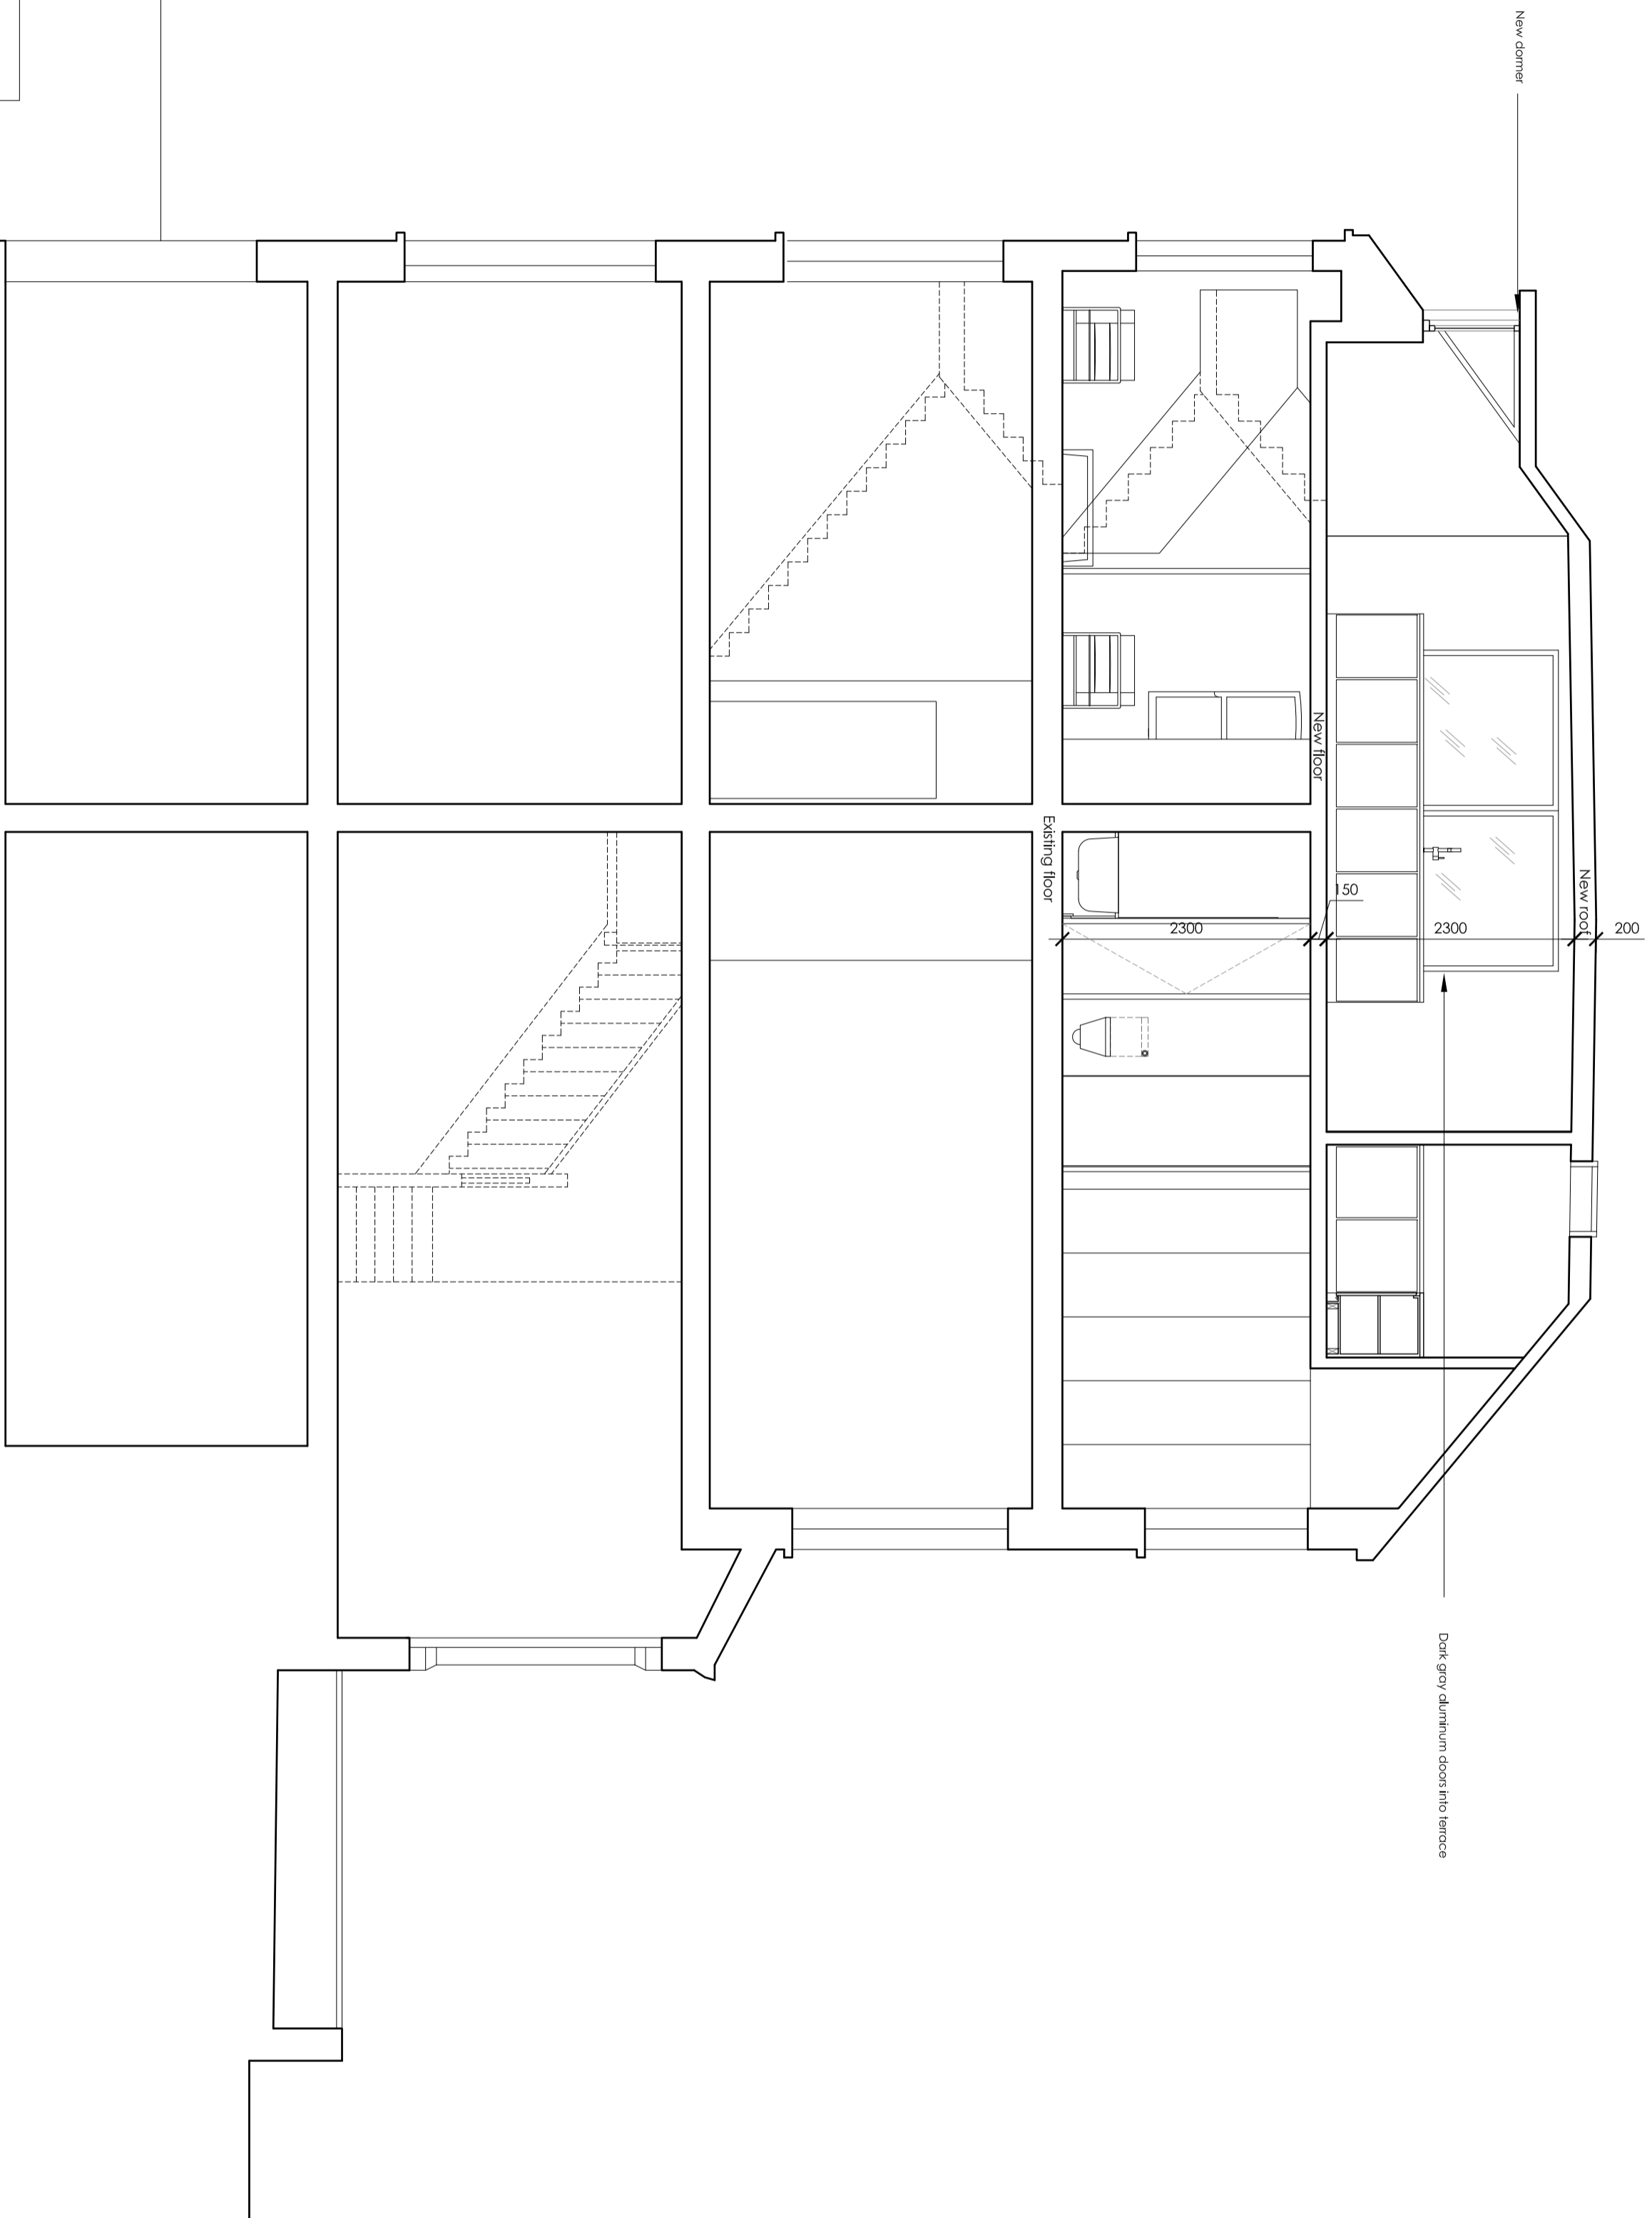

- Rev A- Change layout 05-12-2014
- Rev B- Side roof terrace added
- 15-01-2015
- Rev C- Side roof terrace remodelled
- 20-01-2015
- Rev D- Side roof terrace added
- 27-01-2015
- Rev E- Dormer added in the rear elevation and internal layout revised
- 16-03-2015

Martin Evans
Architects ©

18 Charlotte Road
London EC2A 3PB
Tel 020 7729 2474

JOB
62 PARLIAMENT HILL
HAMPTSTEAD, LONDON
NW3 2TJ

TITLE
PROPOSED SECTION BB

| | |
|--------------|------------|
| DATE | 17.11.2014 |
| SCALE | 1:50 @ A2 |
| DRAWN | GG |

DRAWING NO. PAR-PL-GA-10E

PROPOSED SECTION BB

