


# 10 FITZROY PARK

EXISTING EAST ELEVATION  
DATE March 2015  
SCALE 1:100 © AS

All measurements in millimetres unless otherwise stated / Do not scale from drawing / Verify all dimensions on site / This drawing is to be read in conjunction with all other relevant drawings and specifications / Refer to Architect in case of any ambiguity or discrepancy / This drawing and its design are copyright / All rights remain the property of STUDIOaida

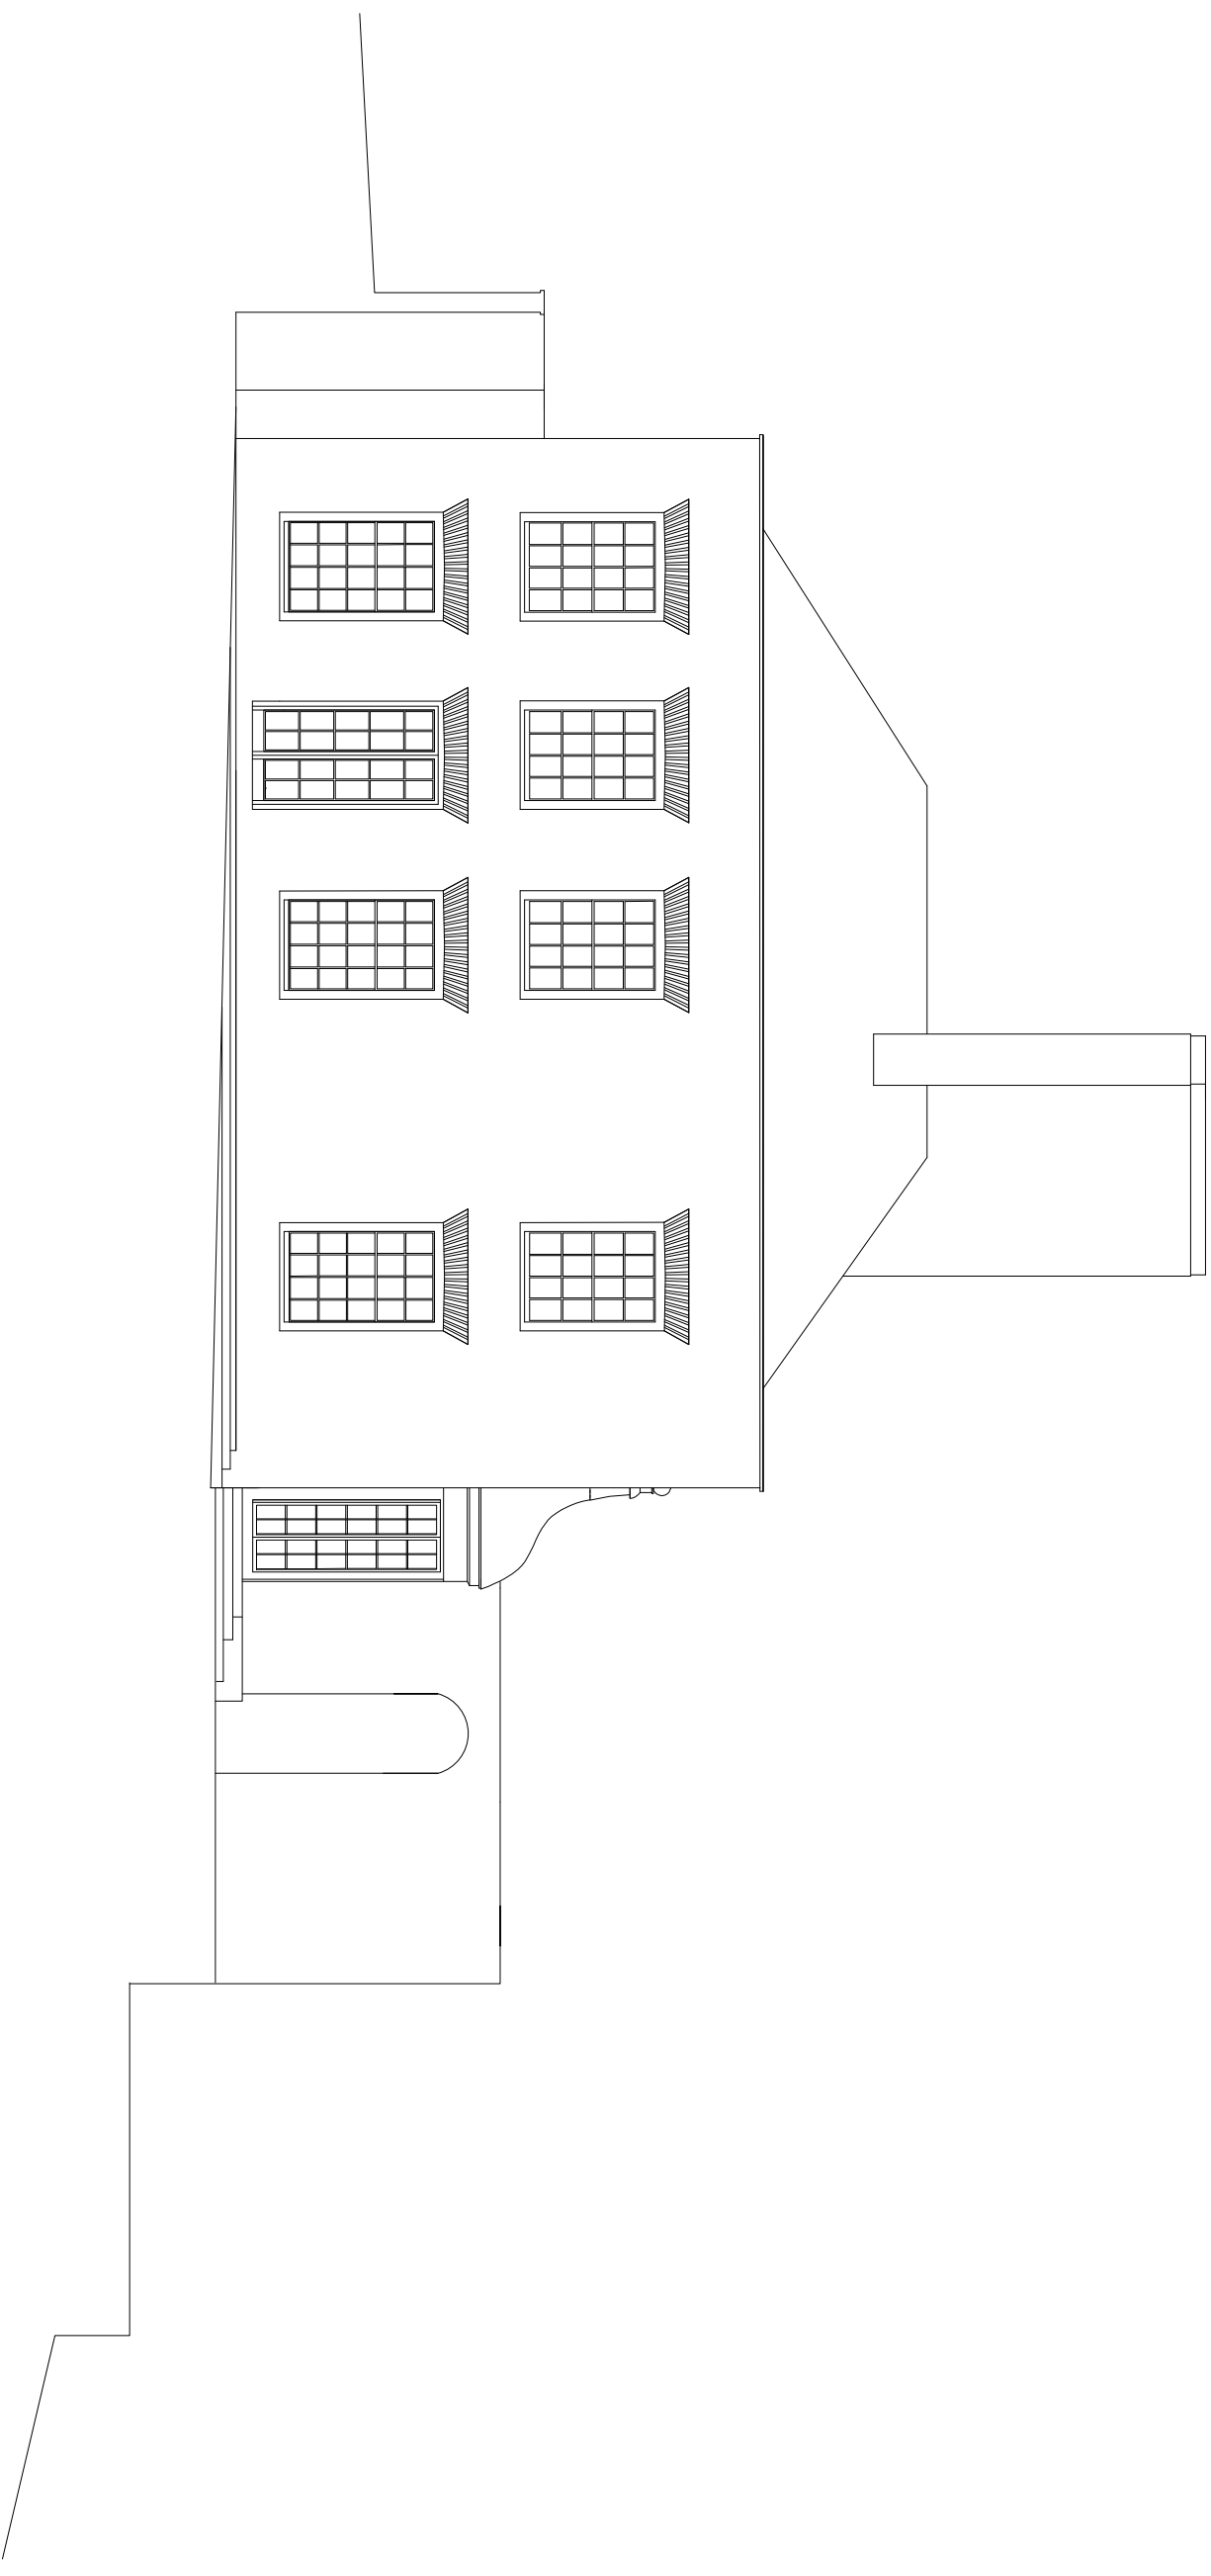

1st Floor  
27 Bulwer Street  
W12 8AR London  
+44 (0) 20 3750 0077  
db@studioaida.co.uk  
www.studioaida.co.uk

STUDIOaida