


1 EXISTING FIRST FLOOR PLAN
061 Scale: 1:100@A3

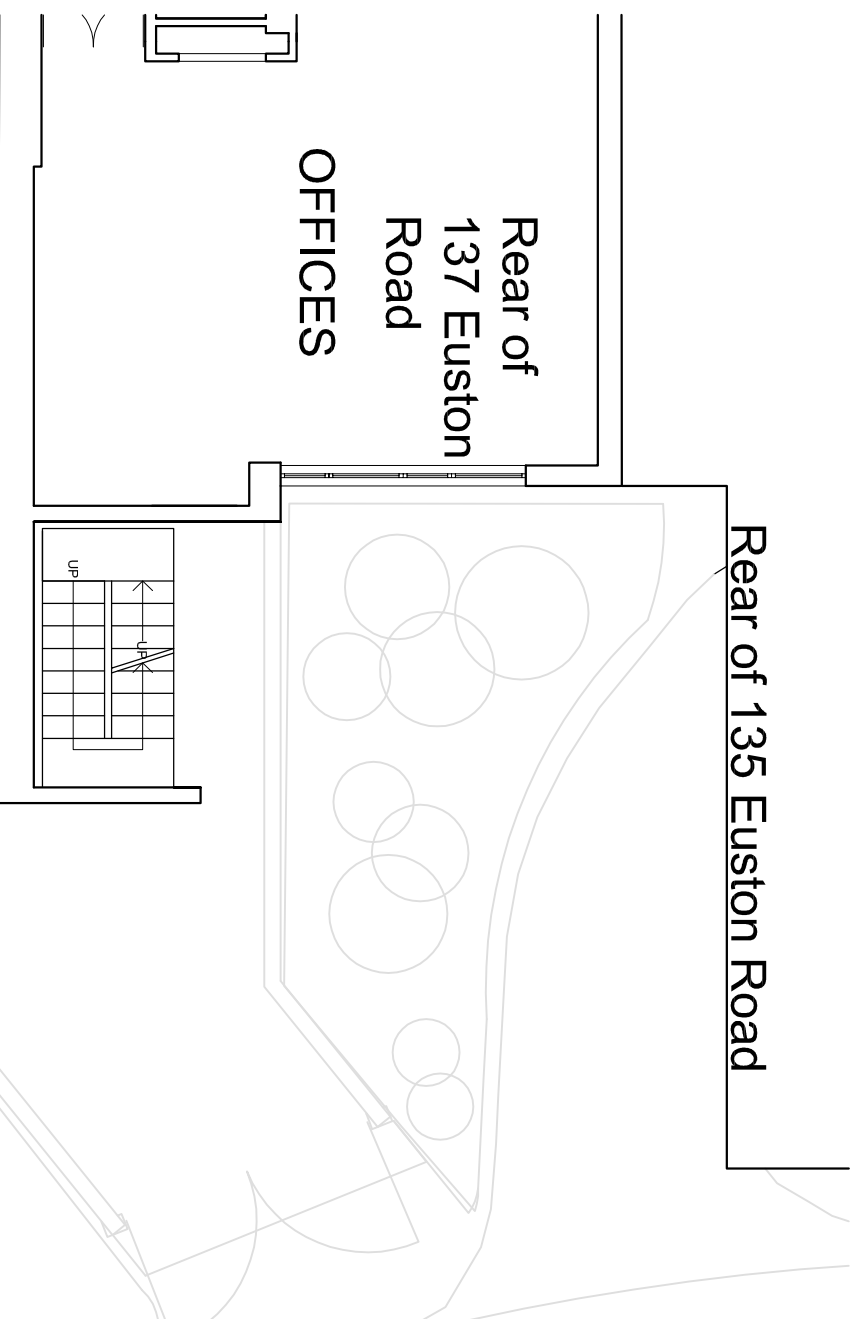

2 EXISTING SECOND FLOOR PLAN
061 Scale: 1:100@A3

PLANNING APPLICATION

DATE	REVISION	NO.
27/02/2015	Issued for Planning	A

THIS DRAWING IS NOT TO BE SCALED, ONLY FIGURED DIMENSIONS ARE TO BE FOLLOWED (UNLESS THE DRAWING IS PART OF A PLANNING APPLICATION). DIMENSIONS ARE TO CHECK THE DIMENSIONS BEFORE WORK COMMENCES, AND REFER ANY APPARENT DISCREPANCY TO THE ARCHITECT.
THIS DRAWING IS THE SOLE PROPERTY OF M.R PARTNERSHIP LIMITED, AND NOT BE LOANED, REPRODUCED, COPIED, REPRODUCED, OR USED IN ANY MANNER WITHOUT THE OWNERS WRITTEN CONSENT.

PROJECT
**REAR OF 137
 EUSTON ROAD
 LONDON NW1**

DRAWING
**EXISTING
 FIRST AND SECOND
 FLOOR PLANS**

DATE:	FEB 2015
DRAWN:	M.R PARTNERSHIP ARCHITECTS & INTERIOR DESIGNERS
SCALE:	1:100@A3
DWG FILE:	41 FOLEY STREET TEL: (020) 7631 5405 LONDON W1W 7TS FAX: (020) 7631 5186
DRAWING NUMBER:	2925A061
REV. NO.:	A

