



NOTES
CONTRACTORS MUST VERIFY ALL DIMENSIONS ON SITE BEFORE COMMENCING ANY WORK ON SHOP DRAWINGS
DO NOT SCALE FROM THIS DRAWING
MCBAINS COOPER CONSULTING LTD COPYRIGHT



Note:
This drawing is based on ordinance survey map
Refer to Makepeace deeds dated 25th December 1964 between Queensway Studleyorange Property Company Ltd and the Major Aldermen and Councillors of the Metropolitan Borough of St. Pancras.

PLANS APPROVED

20 DEC 2011

2011/4902/P
COPY

A	ISSUED FOR PLANNING	16.09.11	PS
REV	AMENDMENT	DATE	CHKD

PLANNING



MCBAINS COOPER CONSULTING LTD.
120 OLD BROAD STREET LONDON EC2N 1AR
TELEPHONE: 020 7786 7900 FACSIMILE: 020 7786 7999

CLIENT
LONDON BOROUGH OF CAMDEN


PROJECT
57-84 & 85 - 112 MAKEPEACE MANSIONS
28-54 & 89-122 HOLLY LODGE MANSIONS
PHASE-2; BLOCK - 4, 5, 6 & 7

DRAWING TITLE
SITE LOCATION PLAN

ARCHITECTURE

SCALE	DRAWN BY	CHECKED	DATE
1:1000 @ A3	JP	PS	SEP 11

DRAWING NUMBER	REVISION
54147-AR-100	A

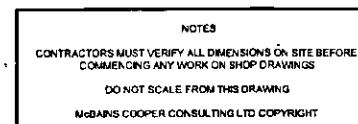

Note:
This drawing is based on the measured survey drawings, Nos: 3169-1 of Alan Rhodes Associates
These are preliminary layouts for discussion purposes only.

20 DEC 2017

2017/4/9 02:11
COPY

A	ISSUED FOR PLANNING	18.09.11	
I	ISSUED FOR INFORMATION	08.09.11	P
REV	AMENDMENT	DATE	CH

PLANNING

MCBAINS COOPER

MCBAINS COOPER CONSULTING LTD.
120 OLD BROAD STREET LONDON EC2N 1AR
TELEPHONE: 020 7786 7800 FACSIMILE: 020 7786 7999

CLIENT
LONDON BOROUGH OF CAMDEN

PROJECT
89 - 122 HOLLY LODGE MANSIONS
PHASE-2: BLOCK - 7

DRAWING TITLE


EXISTING SITE PLAN



ARCHITECTURE

SCALE	DRAWN BY	CHECKED	DATE
1:100 @ A3		PS	MAR 20

DRAWING NUMBER
54147-AR-BL7-101

REVISION	A
----------	---

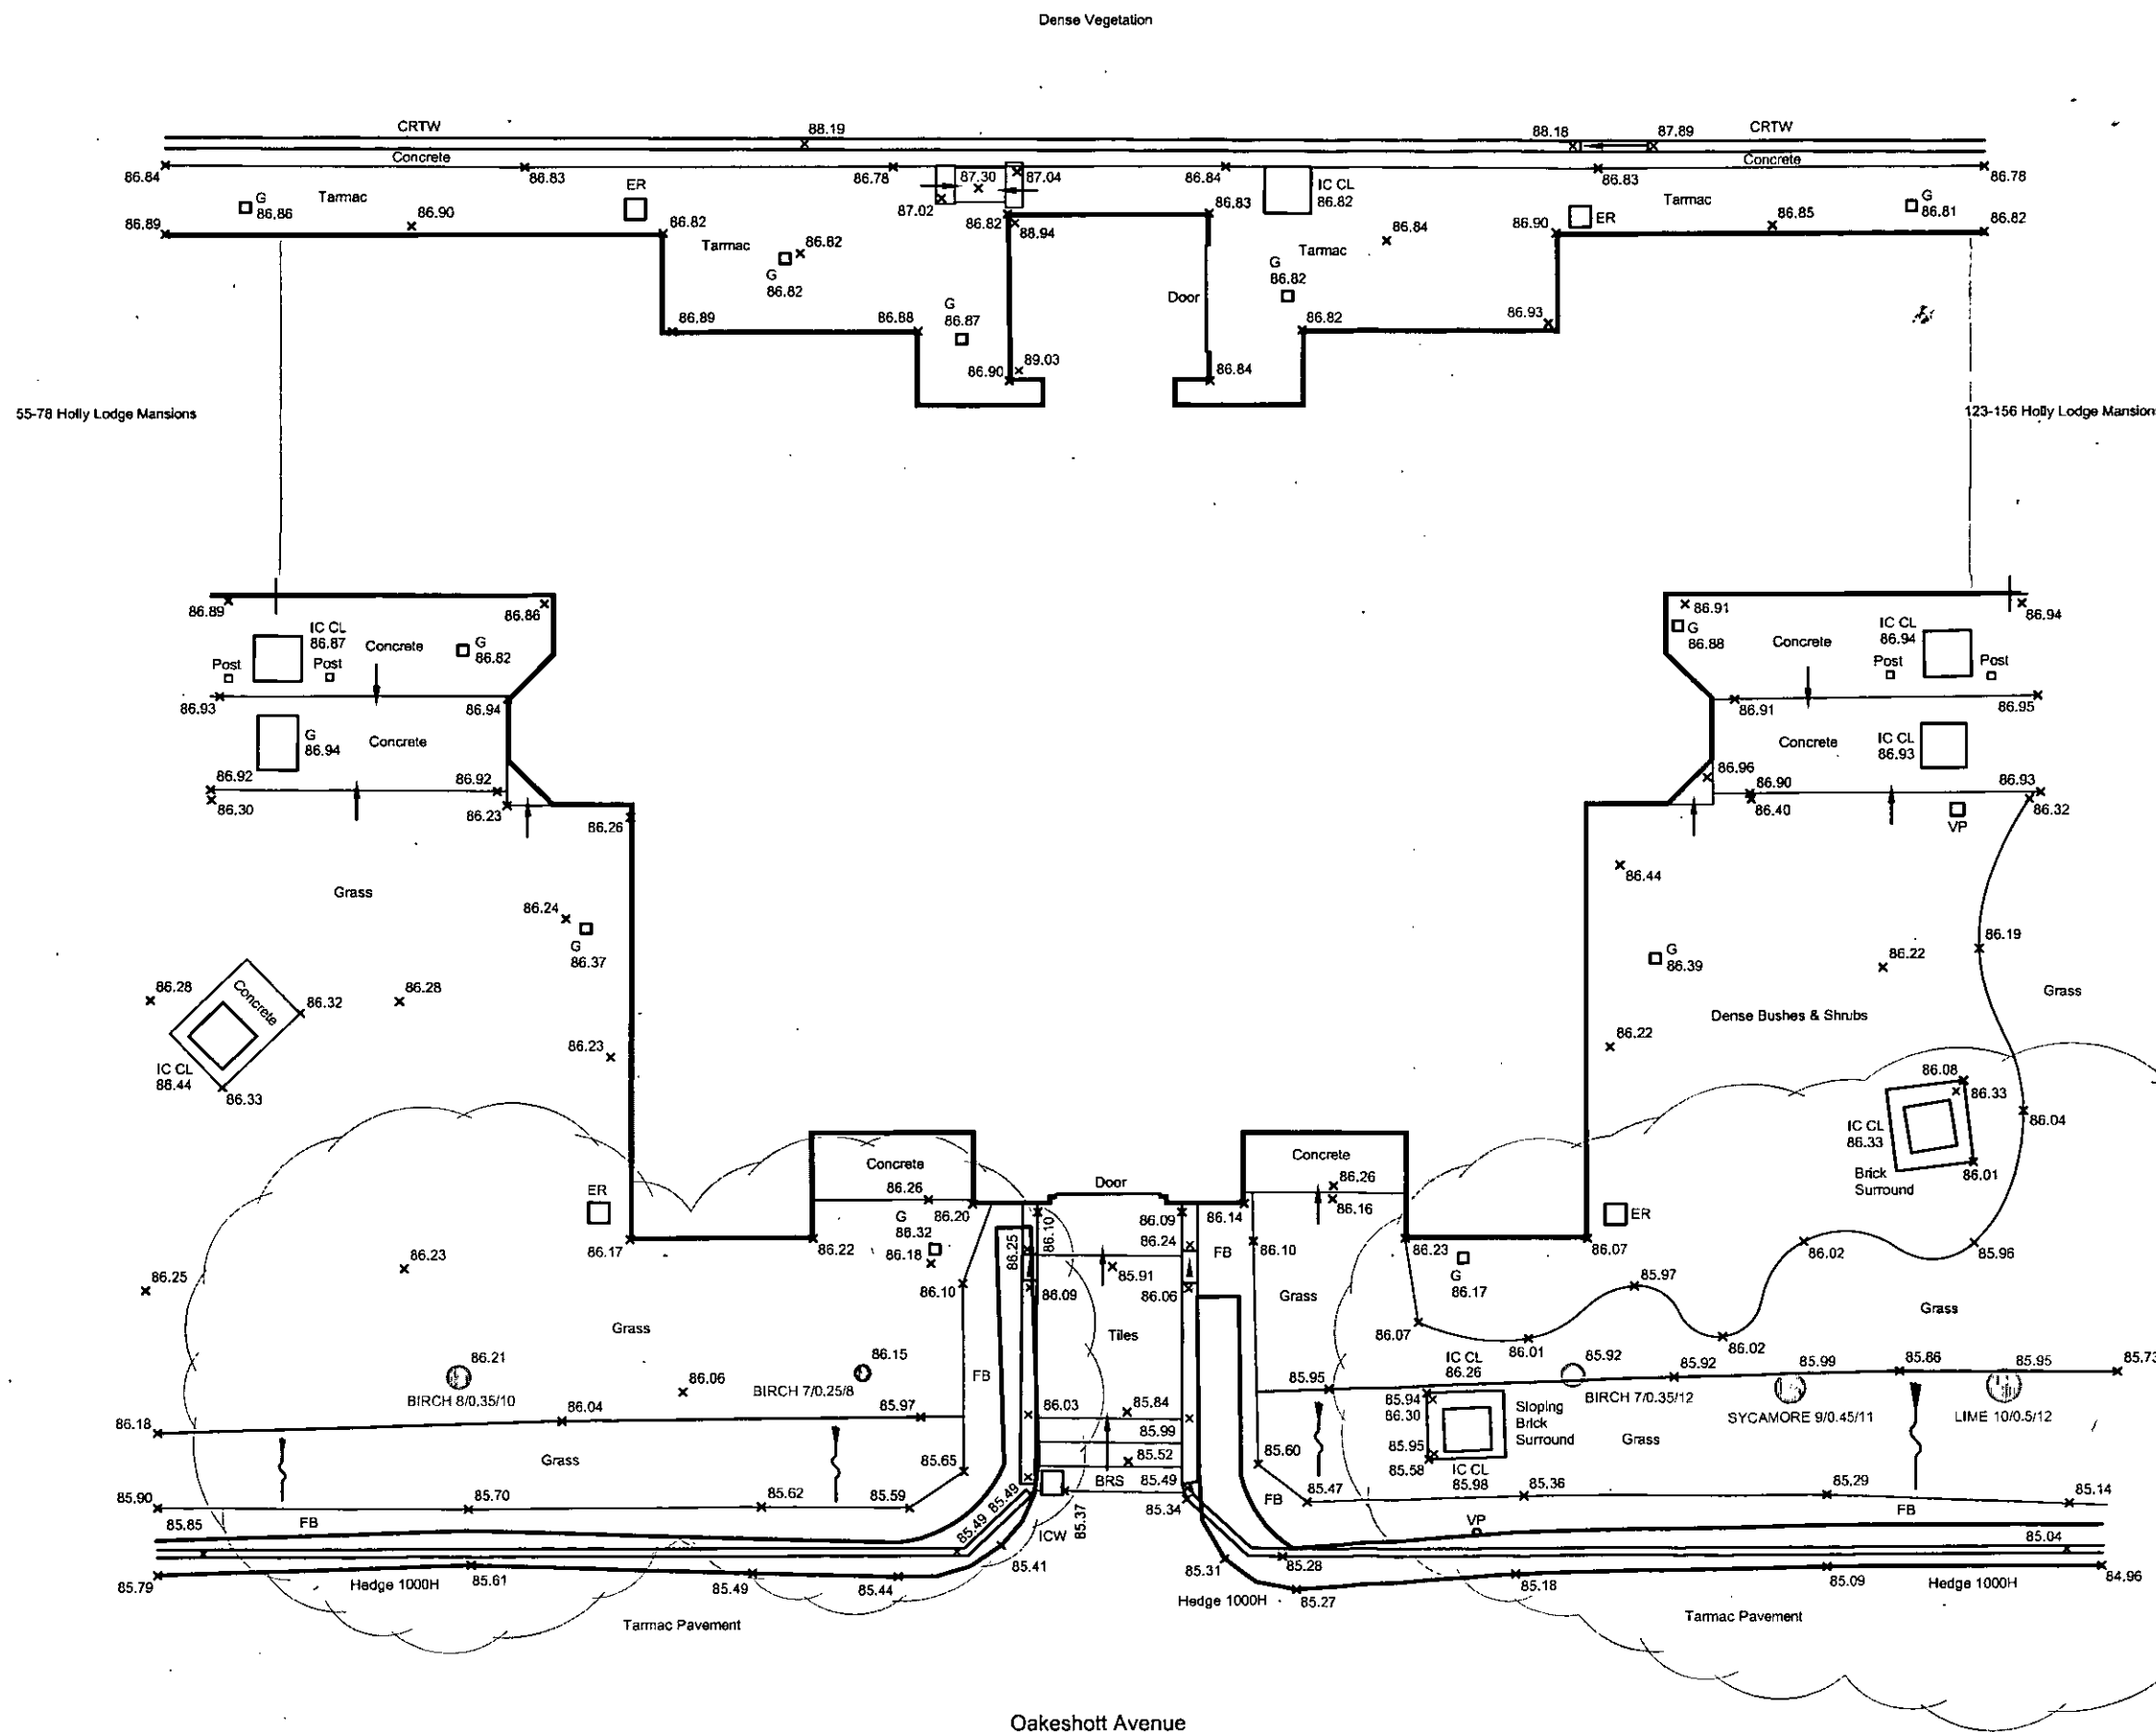

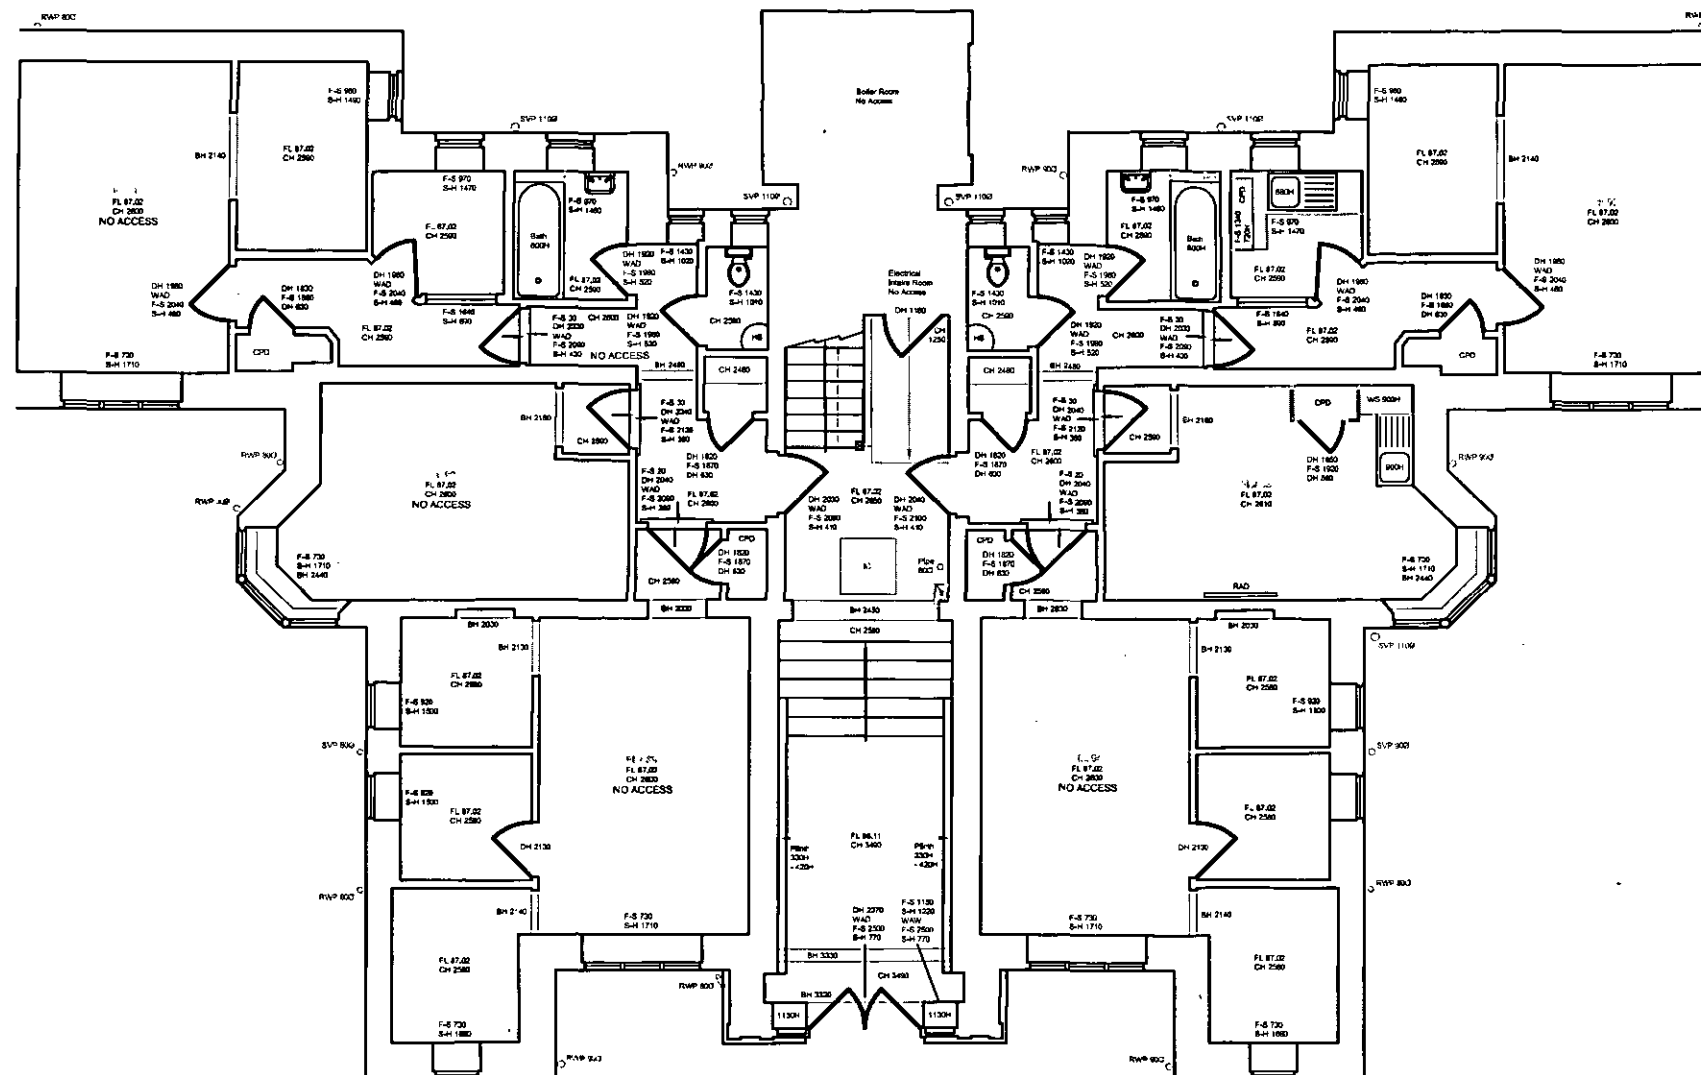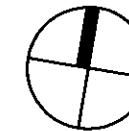

NOTES
CONTRACTORS MUST VERIFY ALL DIMENSIONS ON SITE BEFORE COMMENCING ANY WORK ON SHOP DRAWINGS
DO NOT SCALE FROM THIS DRAWING
MCBAINS COOPER CONSULTING LTD COPYRIGHT

Note:
This drawing is based on the measured survey drawings, Nos: 3169-2 of Alan Rhodes Associates
These are preliminary layouts for discussion purposes only.

2011/4902/P

ISSUED FOR AMENDMENT		10.05.11	PS
ISSUED FOR INFORMATION		08.05.11	PS
REV	AMENDMENT	DATE	CHD
PLANNING			

PLANS APPROVED
20 DEC 2011



MCBAINS COOPER CONSULTING LTD.
120 OLD BROAD STREET LONDON EC2N 1AR
TELEPHONE: 020 7786 7900 FACSIMILE: 020 7786 7999

CLIENT
LONDON BOROUGH OF CAMDEN

PROJECT
89 - 122 HOLLY LODGE MANSIONS
PHASE-2; BLOCK - 7

DRAWING TITLE
EXISTING GROUND FLOOR PLAN

ARCHITECTURE

SCALE 1:100 @ A3 DRAWN BY PS CHECKED DATE MAR 2011

DRAWING NUMBER	REVISION
54147-AR-BL7-110	A

NOTES
 CONTRACTORS MUST VERIFY ALL DIMENSIONS ON SITE BEFORE
 COMMENCING ANY WORK ON SHOP DRAWINGS
 DO NOT SCALE FROM THIS DRAWING
 MCBAINS COOPER CONSULTING LTD COPYRIGHT

NOTE:
 INFORMATION PROVIDED BY CLIENT FROM
 PHASE 1a

PLANS APPROVED
 20 DEC 2011

COPY

A	ISSUED FOR PLANNING	16/09/11	PS
REV	AMENDMENT	DATE	CHKD
PLANNING			

MCBAINS COOPER

MCBAINS COOPER CONSULTING LTD.
 120 OLD BROAD STREET LONDON EC2N 1AR
 TELEPHONE: 020 7786 7900 FACSIMILE: 020 7786 7999

CLIENT
 LONDON BOROUGH OF CAMDEN


PROJECT
 89-122 HOLLYLODGE MANSIONS
 Phase 2; BLOCK - 7

DRAWING TITLE
 EXISTING & PROPOSED WINDOW DETAIL


ARCHITECTURE

SCALE 1:5@A3 DRAWN BY JP CHECKED PS DATE 16/09/2011


DRAWING NUMBER 54147-AR-BL7-130 REVISION A

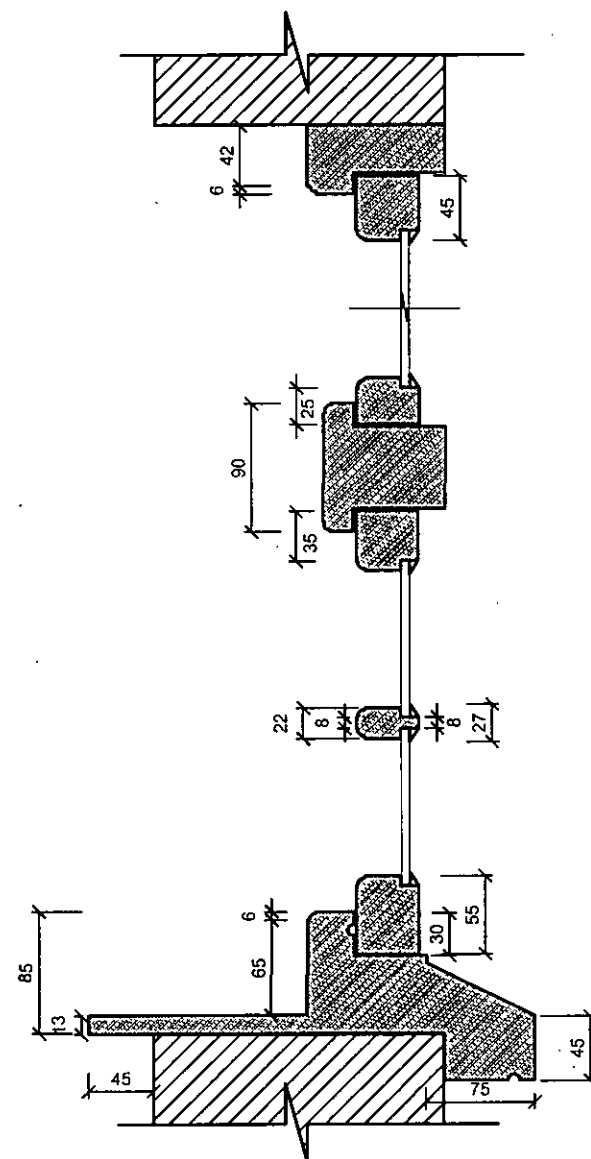


1 EXISTING WINDOW PROFILE

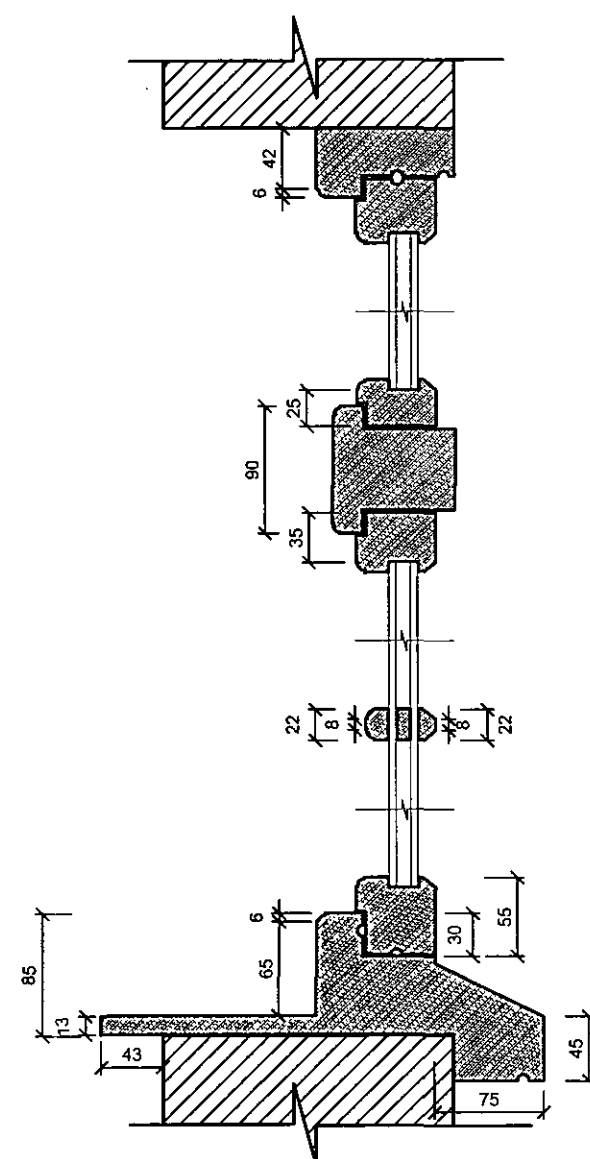

2 PROPOSED DOUBLE GLAZING WINDOW PROFILE

 

Note:
This drawing is based on the measured survey drawings, Nos: 3169-3 of Alan Rhodes Associates
These are preliminary layouts for discussion purposes only.

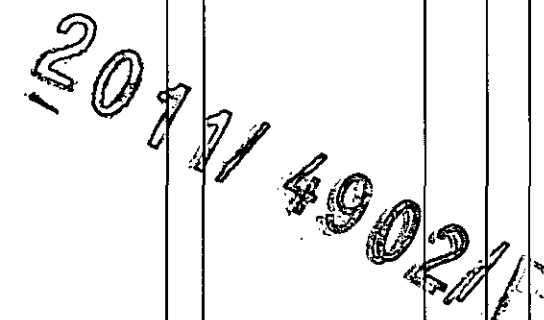

A	ISSUED FOR PLANNING	16.09.11
I	ISSUED FOR INFORMATION	08.09.11
REV	AMENDMENT	DATE

PLANNING
MCBAINS COOPER

MCBAINS COOPER CONSULTING LTD.
120 OLD BROAD STREET LONDON EC2N 1AR
TELEPHONE: 020 7786 7900 FACSIMILE: 020 7786 7999

CLIENT
LONDON BOROUGH OF CAMDEN

PROJECT
89 - 122 HOLLY LODGE MANSIONS
PHASE-2: BLOCK - 7

DRAWING TITLE

EXISTING FIRST FLOOR PLAN



ARCHITECTURE

SCALE	DRAWN BY	CHECKED	DATE
1:100 @ A3		PS	MAR 2011

DRAWING NUMBER	REVISION
54147-AR-BL7-111	A

PLANS APPROVED

20 DEC 2011

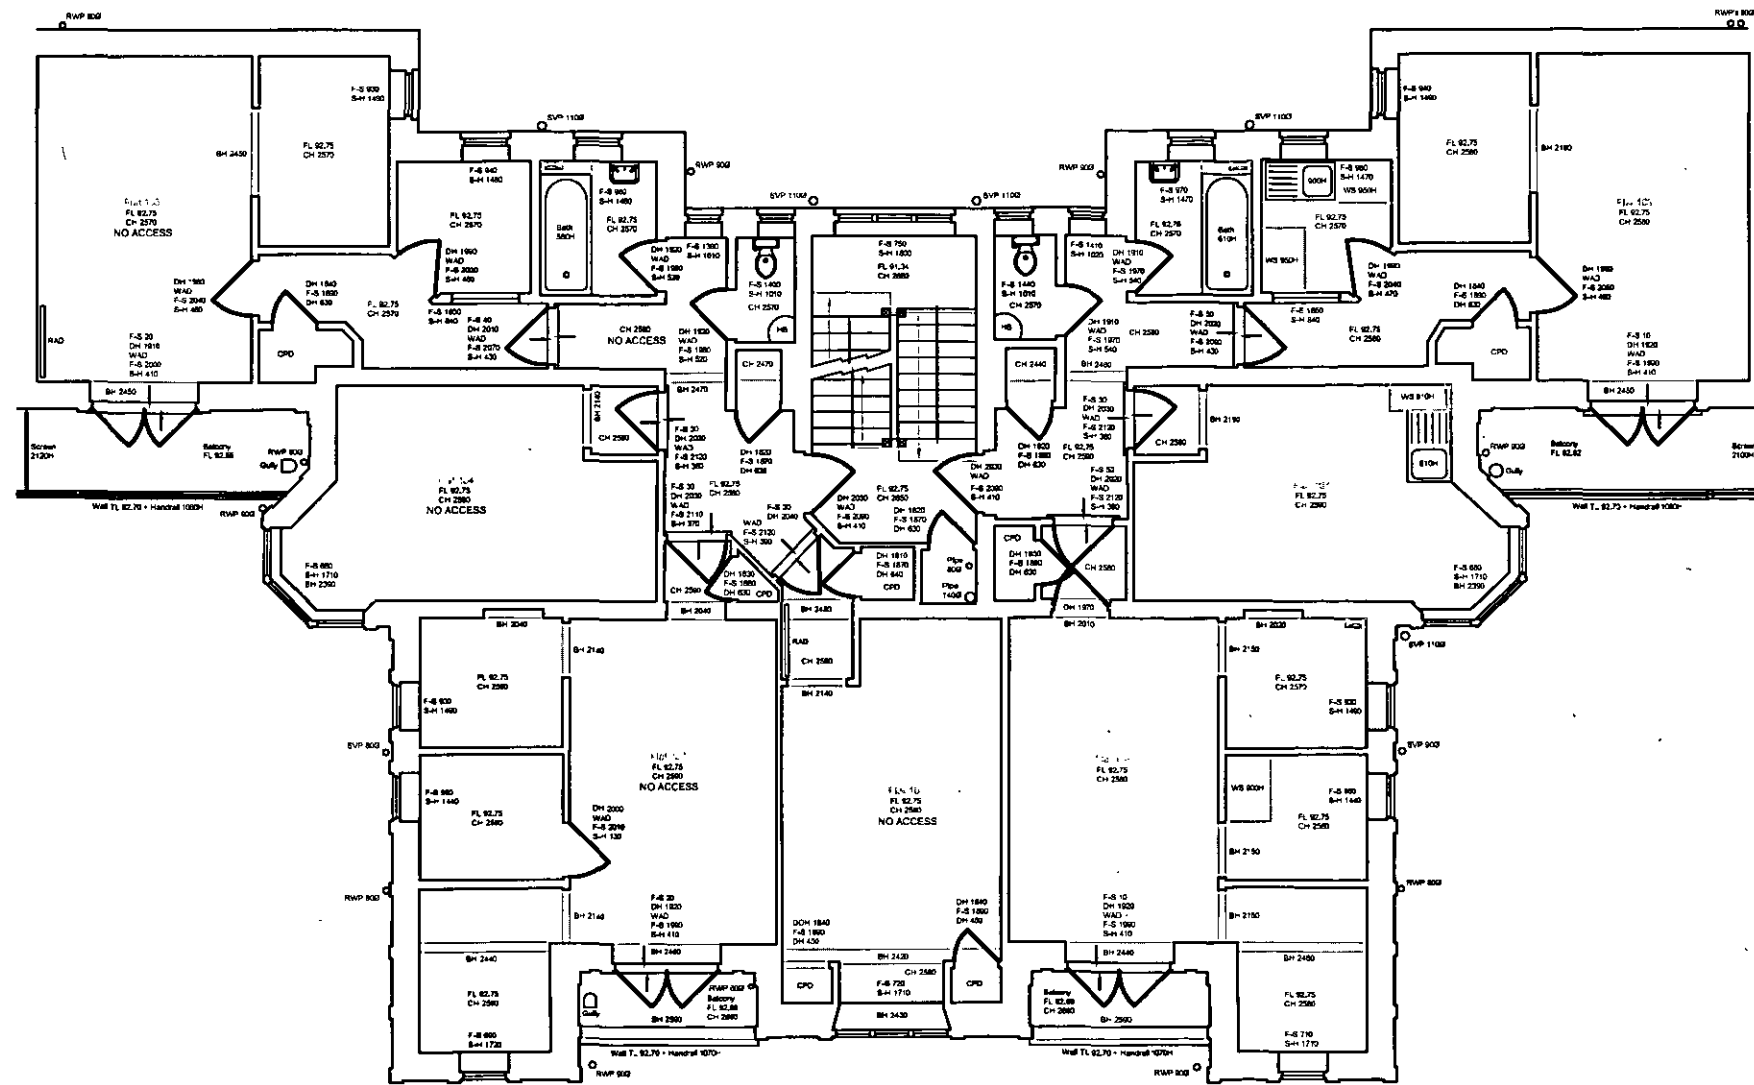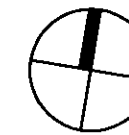

NOTES
CONTRACTORS MUST VERIFY ALL DIMENSIONS ON SITE BEFORE COMMENCING ANY WORK ON SHOP DRAWINGS
DO NOT SCALE FROM THIS DRAWING
MGBAINS COOPER CONSULTING LTD COPYRIGHT

Note:
This drawing is based on the measured survey drawings, Nos: 3169-4 of Alan Rhodes Associates
These are preliminary layouts for discussion purposes only.

2011/4902/P

REV	AMENDMENT	DATE	CHKD
A	ISSUED FOR PLANNING	16.09.11	PS
I	ISSUED FOR INFORMATION	06.09.11	PS



MCBAINS COOPER CONSULTING LTD.
120 OLD BROAD STREET LONDON EC2N 1AR
TELEPHONE: 020 7786 7900 FACSIMILE: 020 7786 7900



PLANS APPROVED
20 DEC 2011

CLIENT
LONDON BOROUGH OF CAMDEN
PROJECT
89 - 122 HOLLY LODGE MANSIONS
PHASE-2; BLOCK - 7
DRAWING TITLE
EXISTING SECOND FLOOR PLAN

ARCHITECTURE

SCALE 1:100 @ A3
DRAWN BY PS
CHECKED PS
DATE MAR 2011

DRAWING NUMBER	REVISION
54147-AR-BL7-112	A

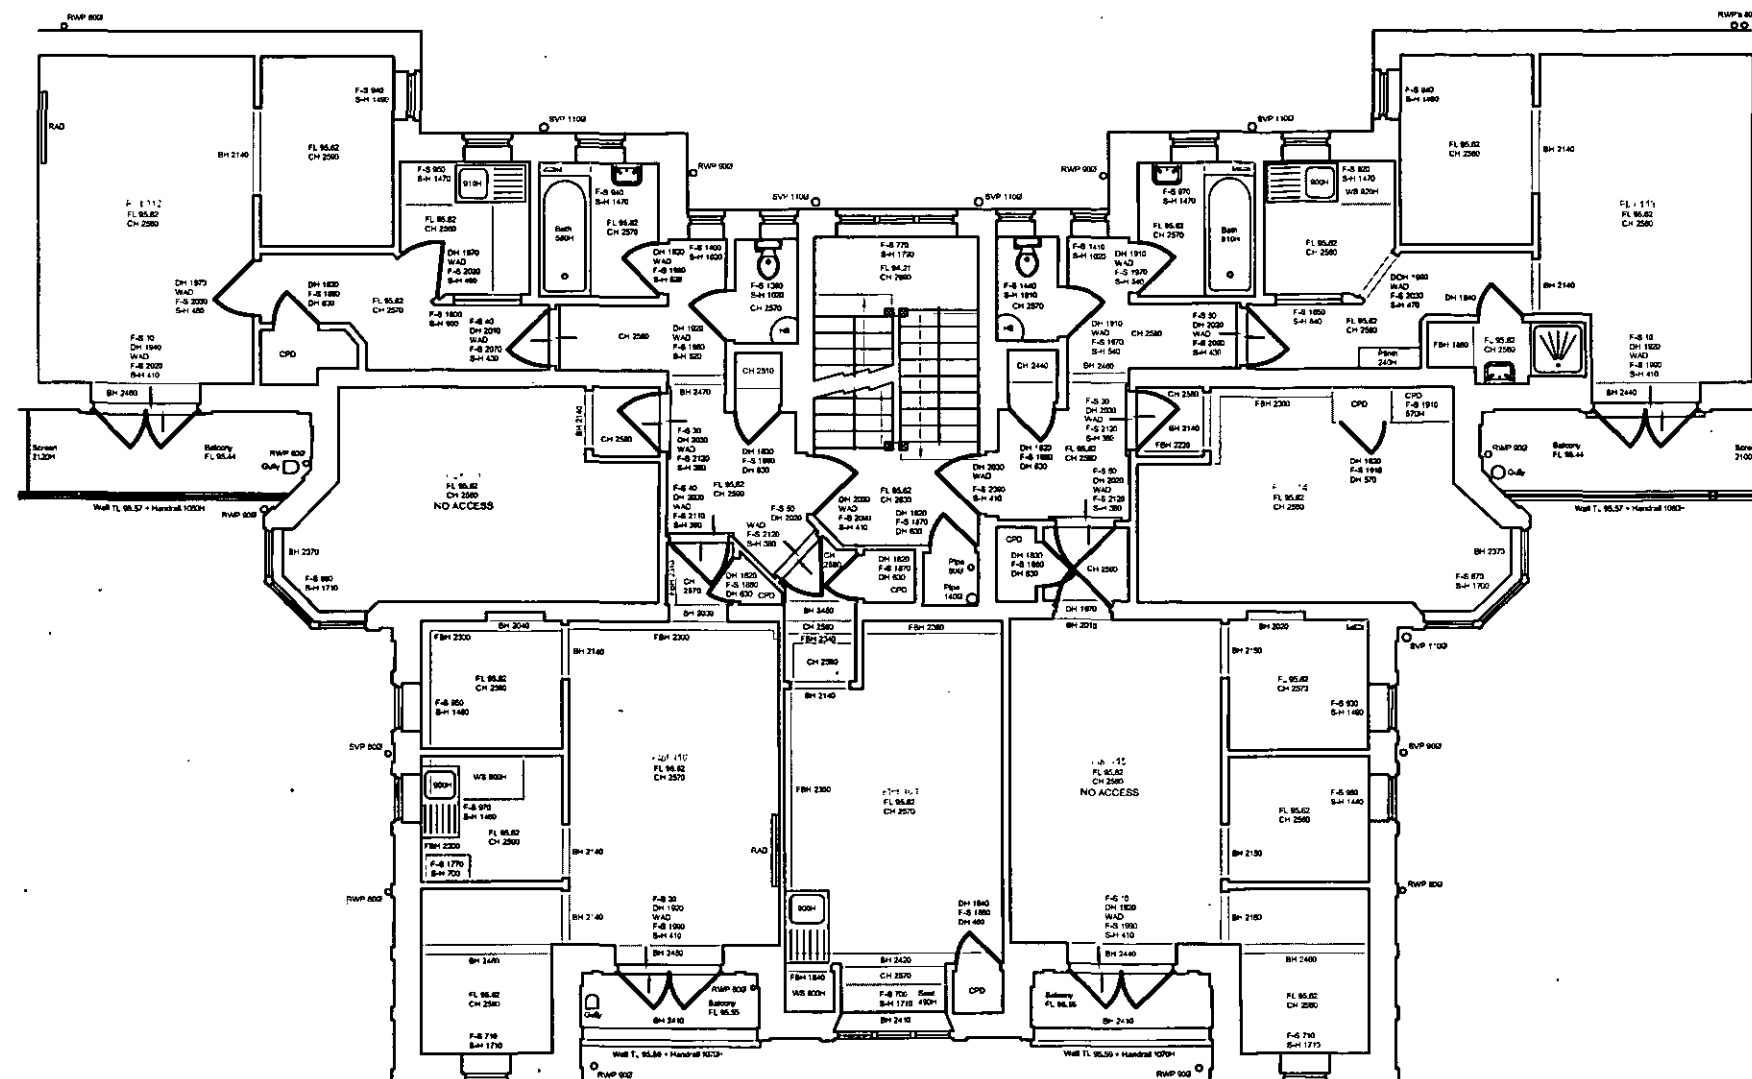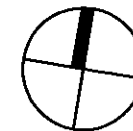

NOTES
CONTRACTORS MUST VERIFY ALL DIMENSIONS ON SITE BEFORE COMMENCING ANY WORK ON SHOP DRAWINGS
DO NOT SCALE FROM THIS DRAWING
MGBAINS COOPER CONSULTING LTD COPYRIGHT

Note:
This drawing is based on the measured survey drawings, Nos: 3169-5 of Alan Rhodes Associates
These are preliminary layouts for discussion purposes only.

A	ISSUED FOR PLANNING	18.09.11	PS
J	ISSUED FOR INFORMATION	08.09.11	PS
REV	AMENDMENT	DATE	CHKD

PLANNING

PLANS APPROVED

20 DEC 2011

MGBAINS COOPER
CONSULTING LTD.
120 OLD BROAD STREET, LONDON EC2M 1AR
TELEPHONE: 020 7786 7000 FACSIMILE: 020 7786 7000

CLIENT
LONDON BOROUGH OF CAMDEN



PROJECT
49 - 122 HOLLY LODGE MANSIONS
PHASE-2; BLOCK - 7

DRAWING TITLE
EXISTING THIRD FLOOR PLAN

ARCHITECTURE

SCALE 1:100 @ A3 DRAWN BY PS CHECKED PS DATE MAR 2011

DRAWING NUMBER 54147-AR-BL7-113 REVISION A

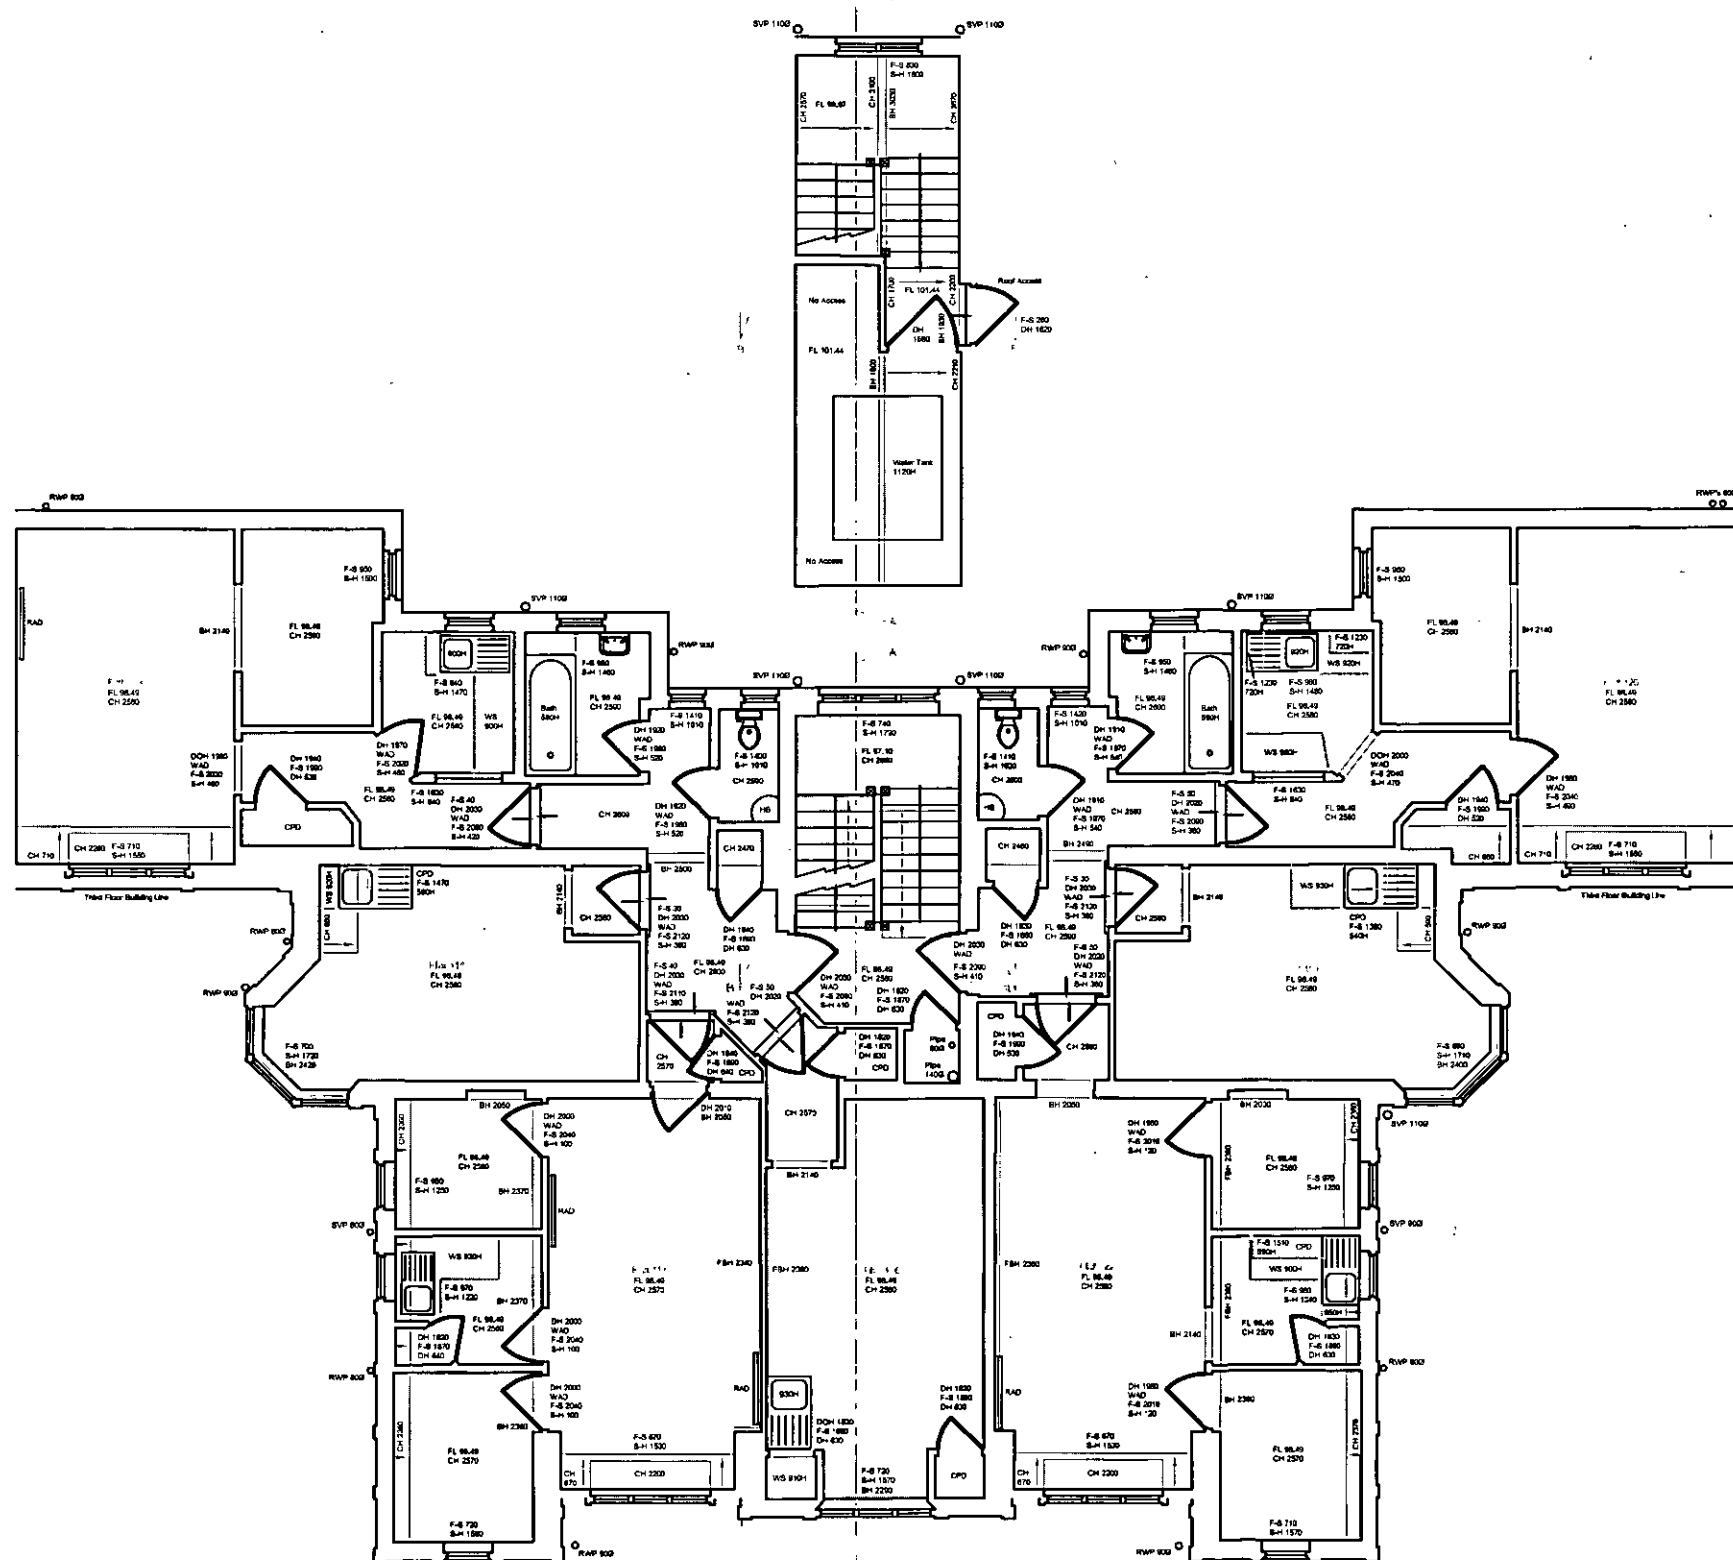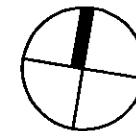

NOTES
CONTRACTORS MUST VERIFY ALL DIMENSIONS ON SITE BEFORE COMMENCING ANY WORK ON SHOP DRAWINGS
DO NOT SCALE FROM THIS DRAWING
MCBAINS COOPER CONSULTING LTD COPYRIGHT

Note:
This drawing is based on the measured survey drawings, Nos: 3169-6 of Alan Rhodes Associates
These are preliminary layouts for discussion purposes only.

REV	AMENDMENT	DATE	CHKD
A	ISSUED FOR PLANNING	16.05.11	PS
I	ISSUED FOR INFORMATION	06.02.11	PS

PLANNING

MCBAINS COOPER
CONSULTING LTD.
120 OLD BROAD STREET LONDON EC2N 1JF
TELEPHONE: 020 7788 7600 FACSIMILE: 020 7788 7699

LONDON BOROUGH OF CAMDEN

PROJECT
89 - 22 HOLLY LODGE MANSIONS
PHASE-2; BLOCK - 7


DRAWING TITLE
EXISTING FOURTH FLOOR PLAN

ARCHITECTURE

SCALE DRAWN BY CHECKED DATE
1:100 @ A3 PS MAR 2011


DRAWING NUMBER REVISION
54147-AR-BL7-114 A

PLANS APPROVED
20 DEC 2011

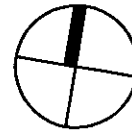

NOTES
CONTRACTORS MUST VERIFY ALL DIMENSIONS ON SITE BEFORE
COMMENCING ANY WORK ON SHOP DRAWINGS
DO NOT SCALE FROM THIS DRAWING
MCBAINS COOPER CONSULTING LTD COPYRIGHT

Note:
This drawing is based on the measured survey
drawings, Nos: 3169-7 of Alan Rhodes Associates
These are preliminary layouts for discussion
purposes only.

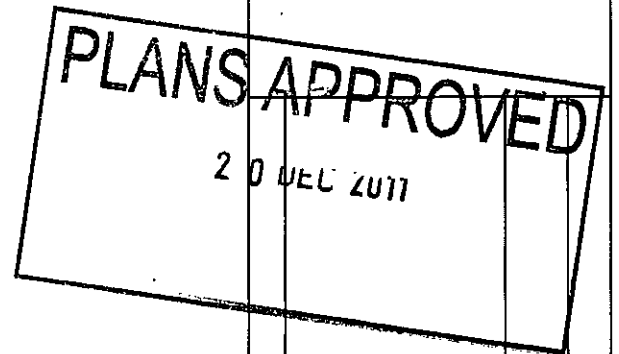

4902/P

A	ISSUED FOR PLANNING	15.09.11	PS
REV	AMENDMENT	DATE	CHKD

PLANNING

MCBAINS COOPER
120 OLD BROAD STREET LONDON EC2N 1AR
TELEPHONE: 020 7786 7000 FACSIMILE: 020 7786 7000

CLIENT
LONDON BOROUGH OF CAMDEN


PROJECT
89 - 122 HOLLY LODGE MANSIONS
PHASE-2; BLOCK - 7

DRAWING TITLE
EXISTING SOUTH ELEVATION

ARCHITECTURE

SCALE 1:100 @ A3
DRAWN BY
CHECKED PS
DATE MAR 2011

DRAWING NUMBER 54147-AR-BL7-115
REVISION A

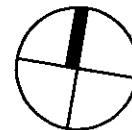

NOTES
CONTRACTORS MUST VERIFY ALL DIMENSIONS ON SITE BEFORE
COMMENCING ANY WORK ON SHOP DRAWINGS
DO NOT SCALE FROM THIS DRAWING
MCBAINS COOPER CONSULTING LTD COPYRIGHT

Note:
This drawing is based on the measured survey
drawings, Nos: 3169-7 of Alan Rhodes Associates
These are preliminary layouts for discussion
purposes only.

PLANS APPROVED
20 DEC 2011

2011/4902/P

A	ISSUED FOR PLANNING	16.08.11	PS
REV	AMENDMENT	DATE	CHKD

PLANNING

MCBAINS COOPER
CONSULTING LTD

MCBAINS COOPER CONSULTING LTD
170 OLD BROAD STREET LONDON EC2N 1AR
TELEPHONE: 020 7788 7900 FACSIMILE: 020 7788 7901

CLIENT
LONDON BOROUGH OF CAMDEN


PROJECT
89 - 122 HOLLY LODGE MANSIONS
PHASE-2; BLOCK - 7


DRAWING TITLE
EXISTING SOUTH ELEVATION

ARCHITECTURE

SCALE 1:100 @ A3
DRAWN BY PS
CHECKED PS
DATE MAR 2011

DRAWING NUMBER 54147-AR-BL7-116	REVISION A
------------------------------------	---------------

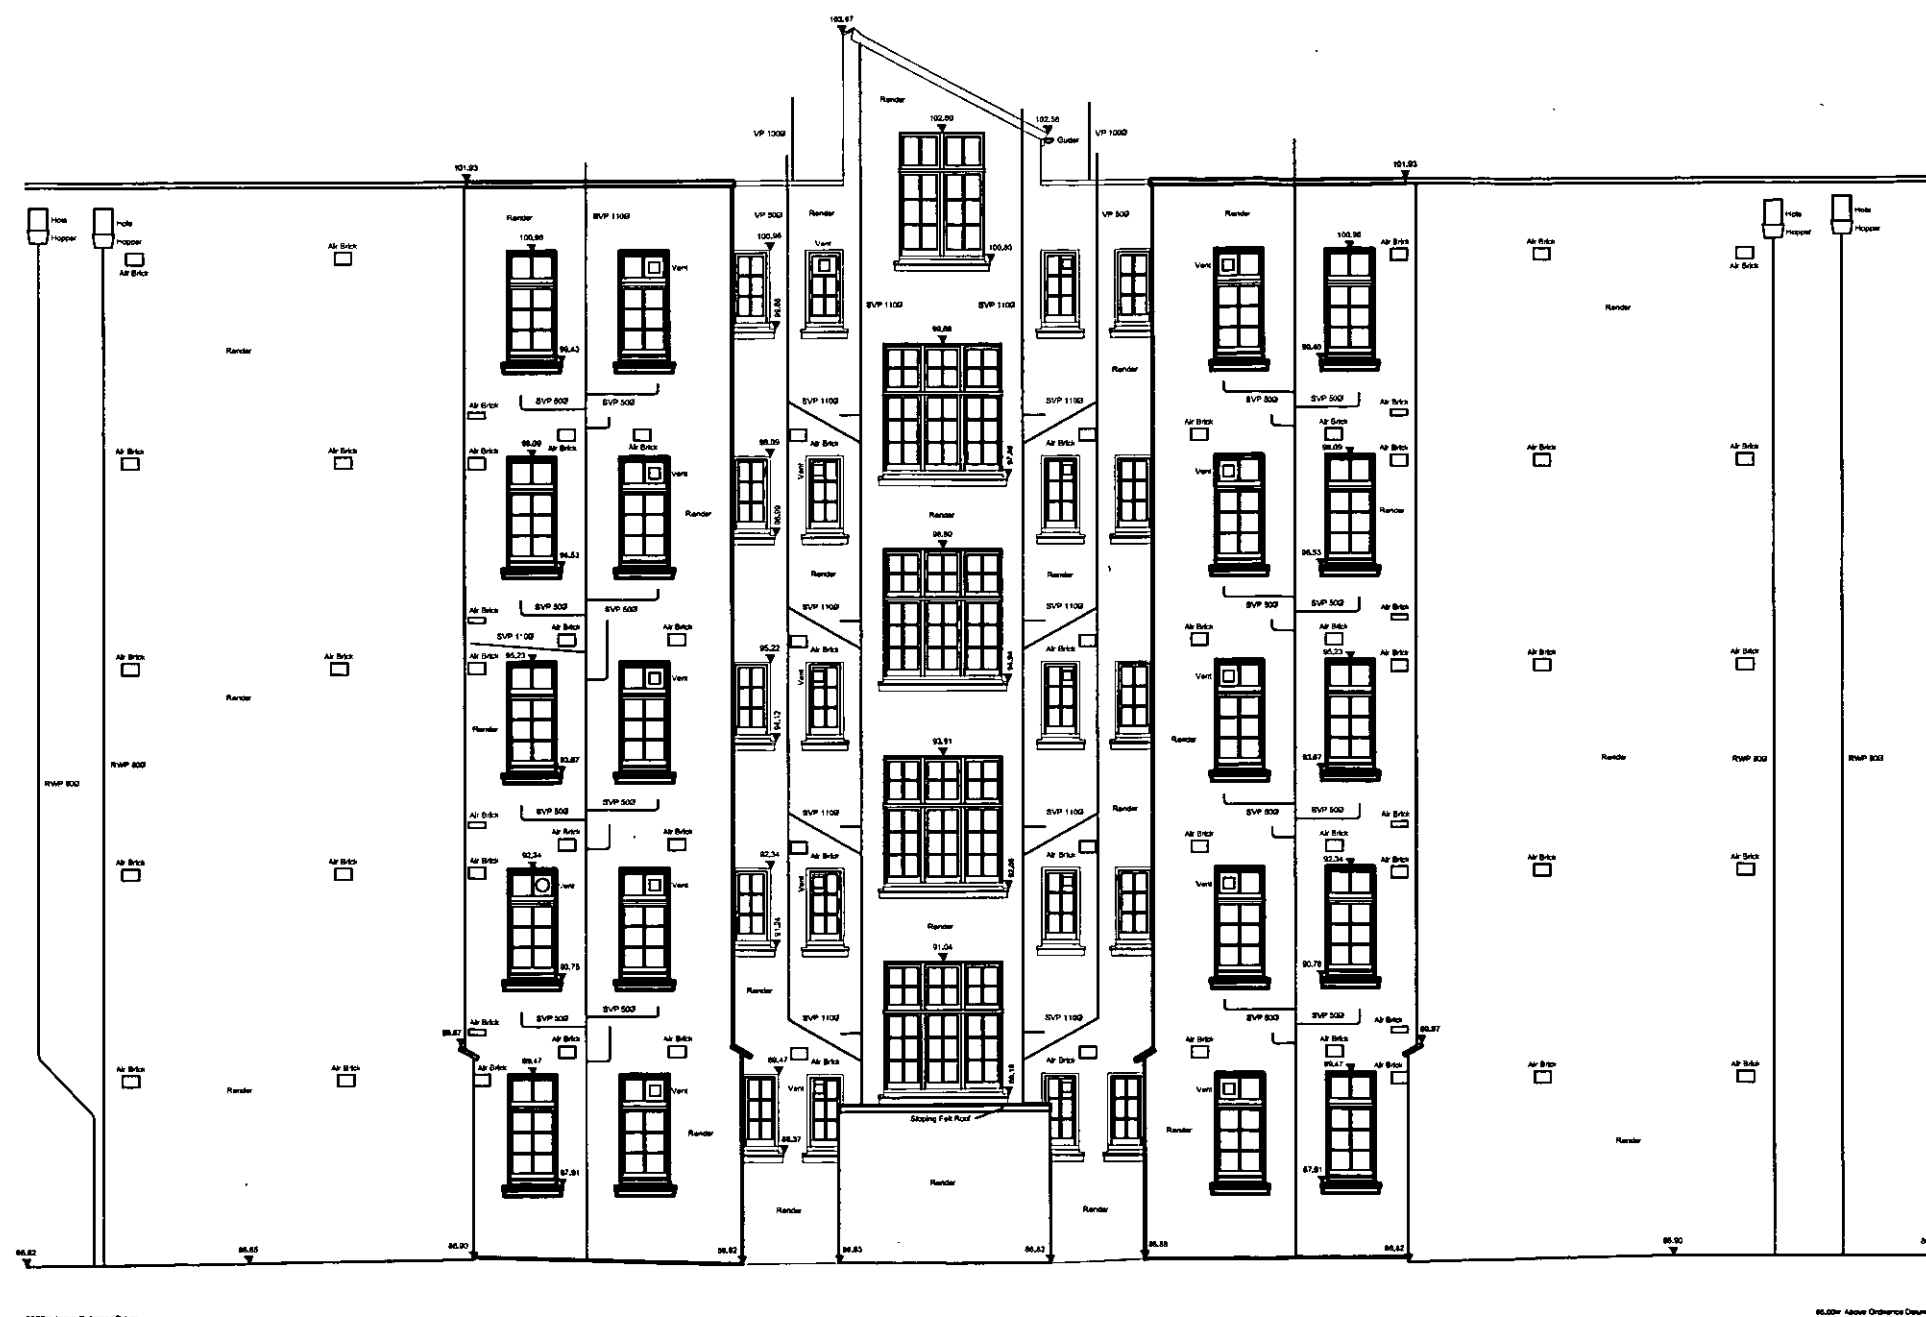

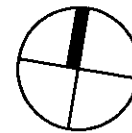

NOTES
CONTRACTORS MUST VERIFY ALL DIMENSIONS ON SITE BEFORE
COMMENCING ANY WORK ON SHOP DRAWINGS
DO NOT SCALE FROM THIS DRAWING
MCBAINS COOPER CONSULTING LTD COPYRIGHT

Note:
This drawing is based on the measured survey
drawings, Nos: 3169-9 of Alan Rhodes Associates
These are preliminary layouts for discussion
purposes only.

71490218
COPY

A	ISSUED FOR PLANNING	18.09.11	PS
REV	AMENDMENT	DATE	CHKD

PLANNING



MCBAINS COOPER CONSULTING LTD.
120 OLD BROAD STREET LONDON EC2N 1AR
TELEPHONE: 020 7786 7900 FACSIMILE: 020 7786 7999

CLIENT
LONDON BOROUGH OF CAMDEN

PROJECT
89 - 122 HOLLY LODGE MANSIONS
PHASE-2; BLOCK - 7

DRAWING TITLE
EXISTING EAST & WEST ELEVATION


ARCHITECTURE

SCALE 1:100 @ A3 DRAWN BY PS CHECKED PS DATE MAR 2011


DRAWING NUMBER	REVISION
54147-AR-BL7-117	A

PLANS APPROVED


20 DEC 2011

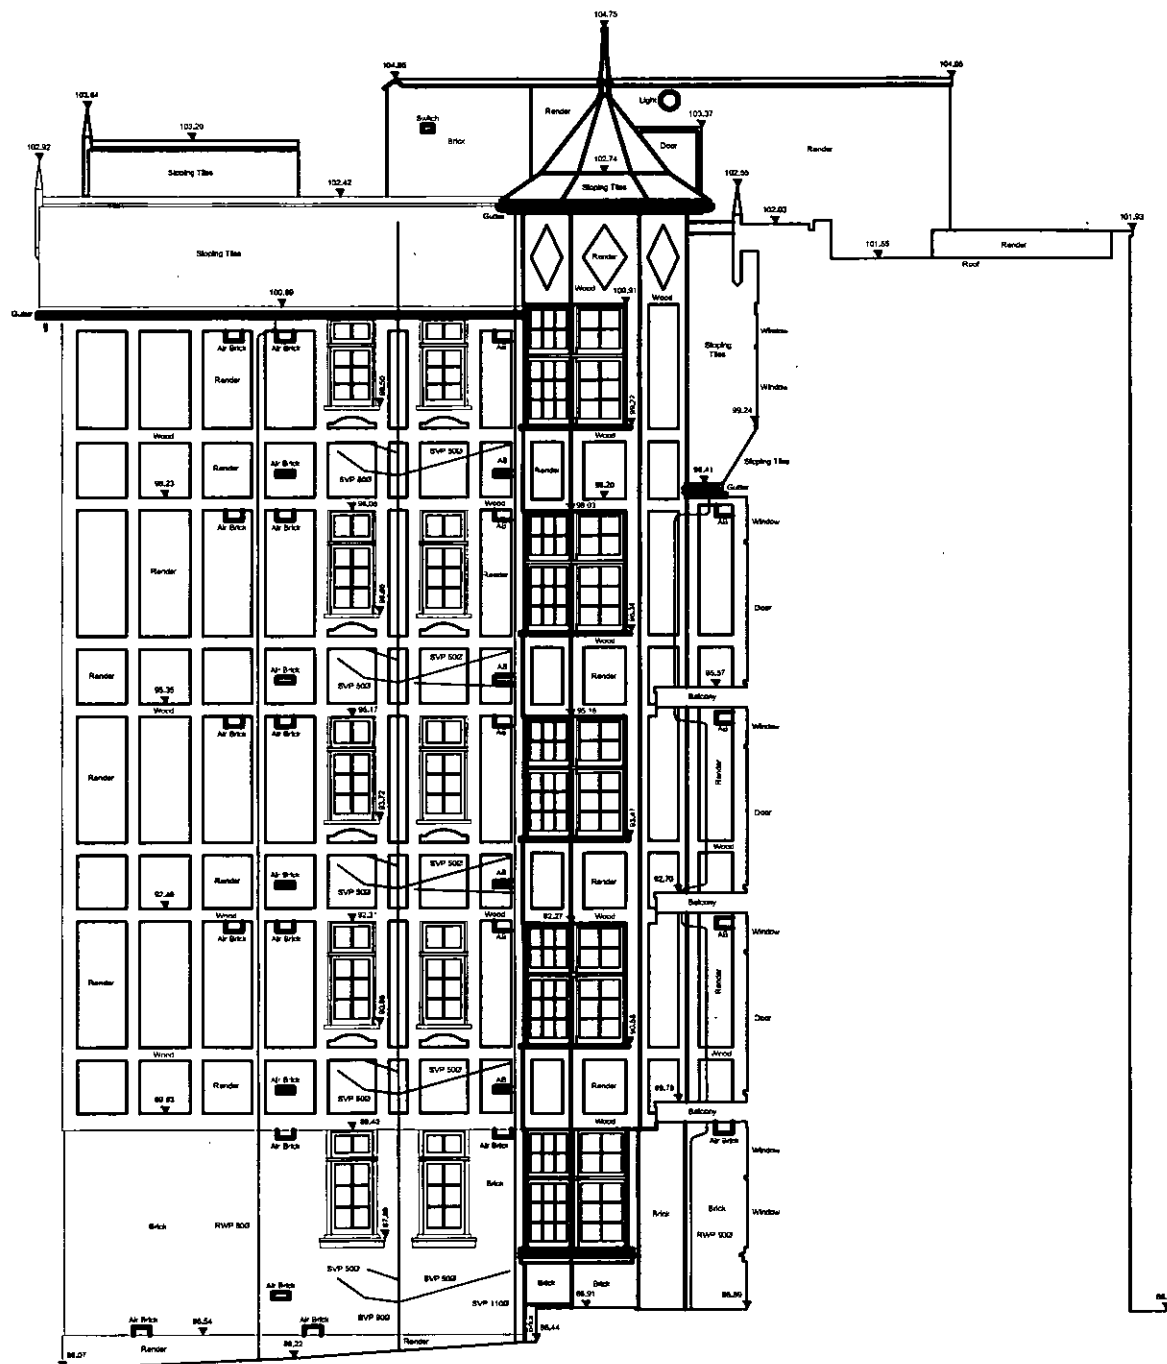

East Elevation

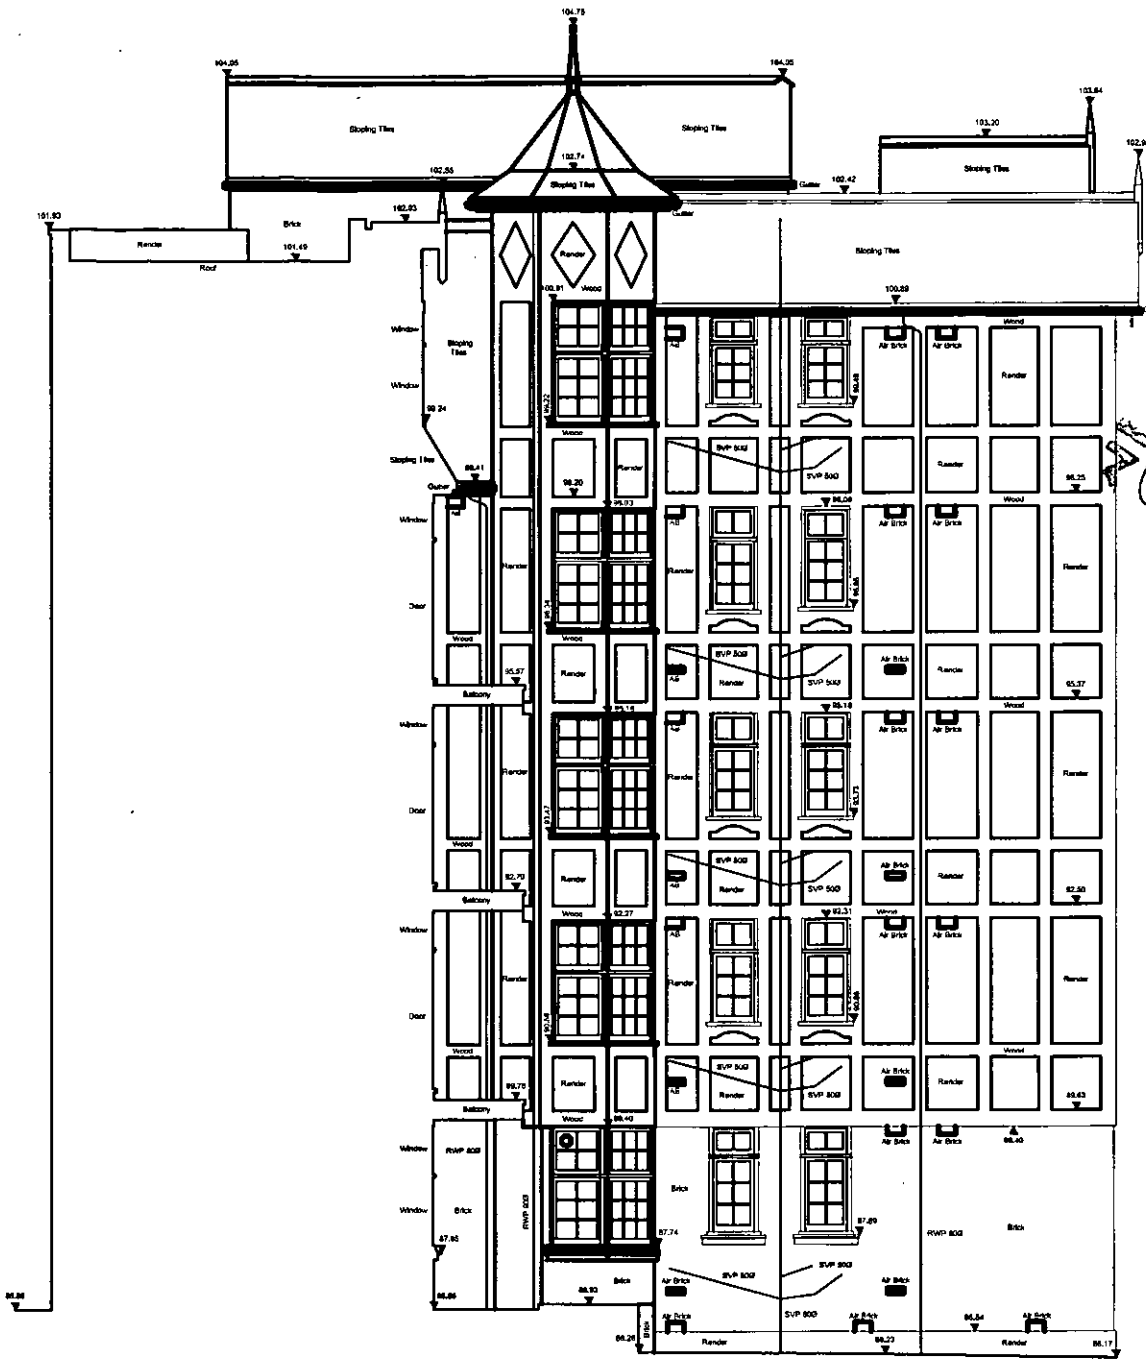


West Elevation

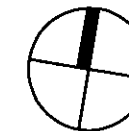


NOTES
CONTRACTORS MUST VERIFY ALL DIMENSIONS ON SITE BEFORE
COMMENCING ANY WORK ON SHOP DRAWINGS
DO NOT SCALE FROM THIS DRAWING
MCBAINS COOPER CONSULTING LTD COPYRIGHT

Note:
This drawing is based on the measured survey
drawings, Nos: 3169-10 of Alan Rhodes Associates
These are preliminary layouts for discussion
purposes only.

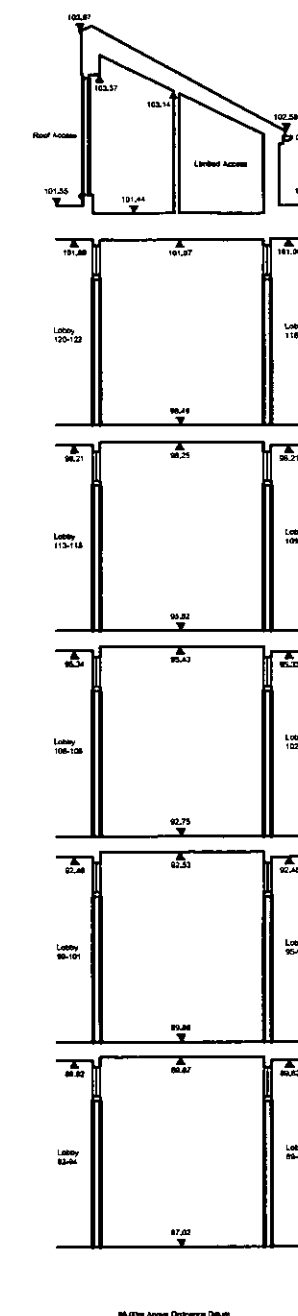

Section B

PLANS APPROVED
20 DEC 2011

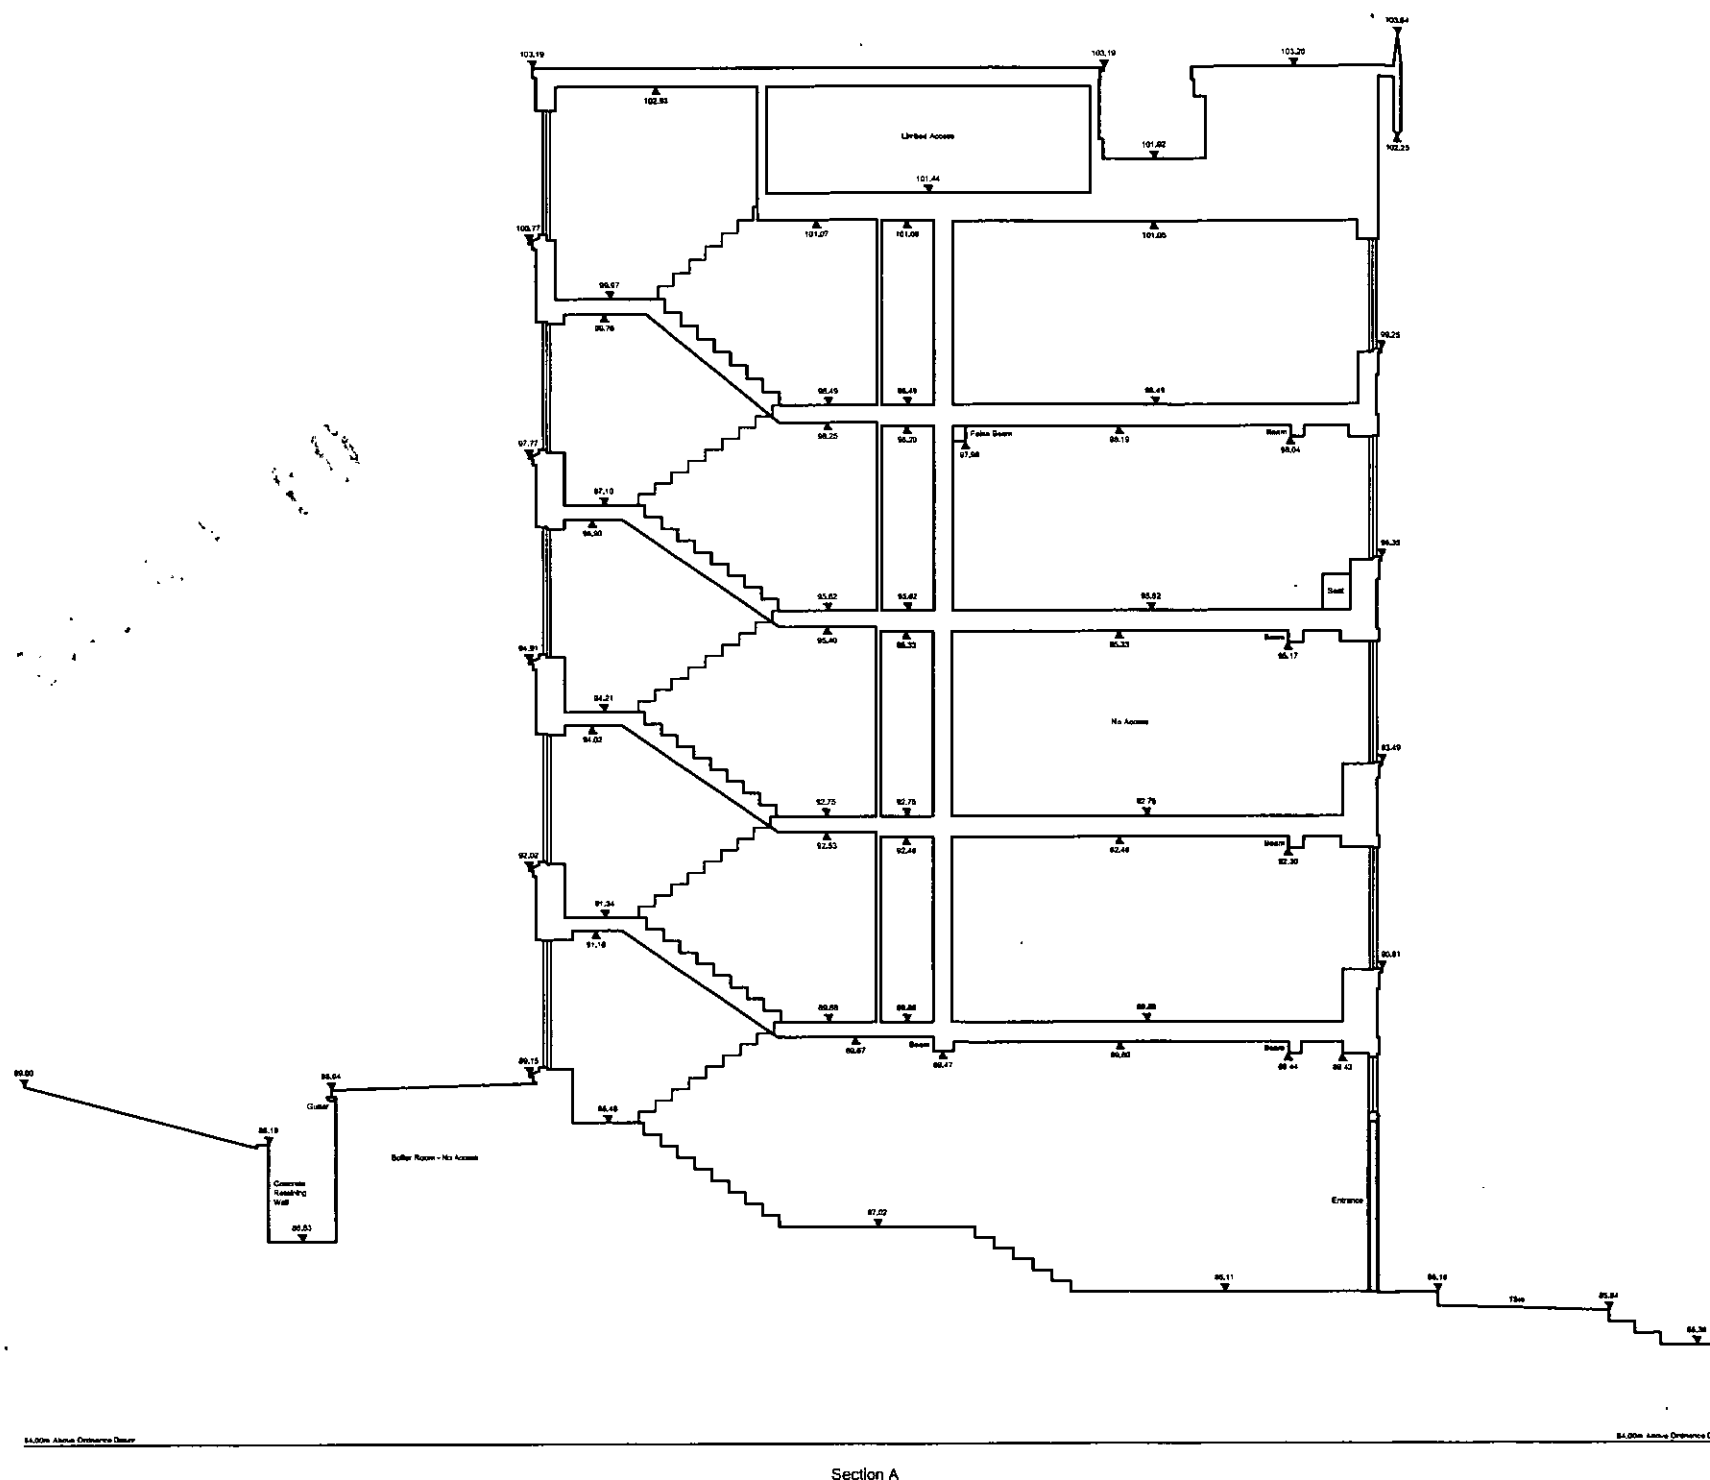

Section A

5017/4902/11
COPY

A ISSUED FOR PLANNING 20.11 PS			
REV	AMENDMENT	DATE	CHKD

PLANNING



MCBAINS COOPER CONSULTING LTD.
120 OLD BROAD STREET LONDON EC2N 1AR
TELEPHONE: 020 7786 7900 FACSIMILE: 020 7786 7999

CLIENT
LONDON BOROUGH OF CAMDEN

PROJECT
89 - 122 HOLLY LODGE MANSIONS
PHASE-2; BLOCK - 7

DRAWING TITLE
EXISTING A-B SECTION


ARCHITECTURE

SCALE 1:100 @ A3 DRAWN BY PS CHECKED PS DATE MAR 2011


DRAWING NUMBER	REVISION
54147-AR-BL7-118	A

FOI 4902/P

 COPY

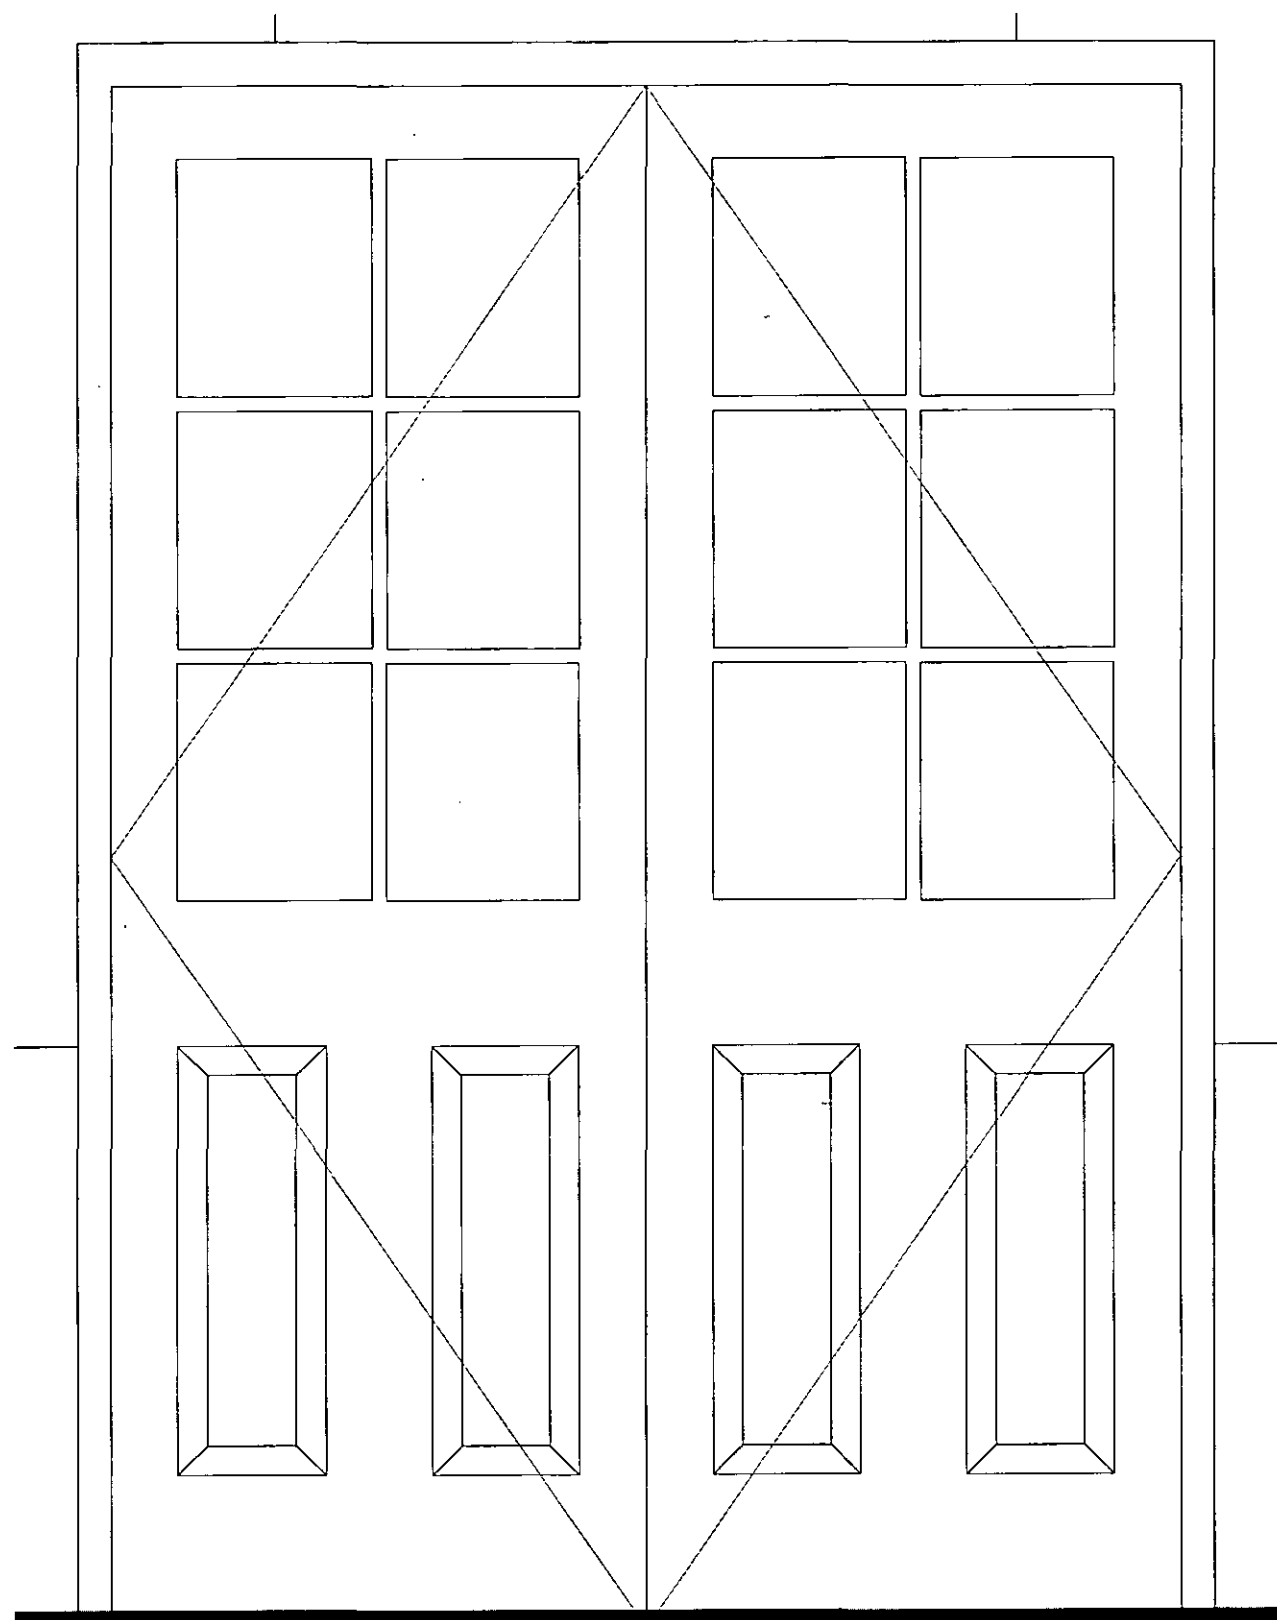

1 EXTERNAL DOOR ELEVATION

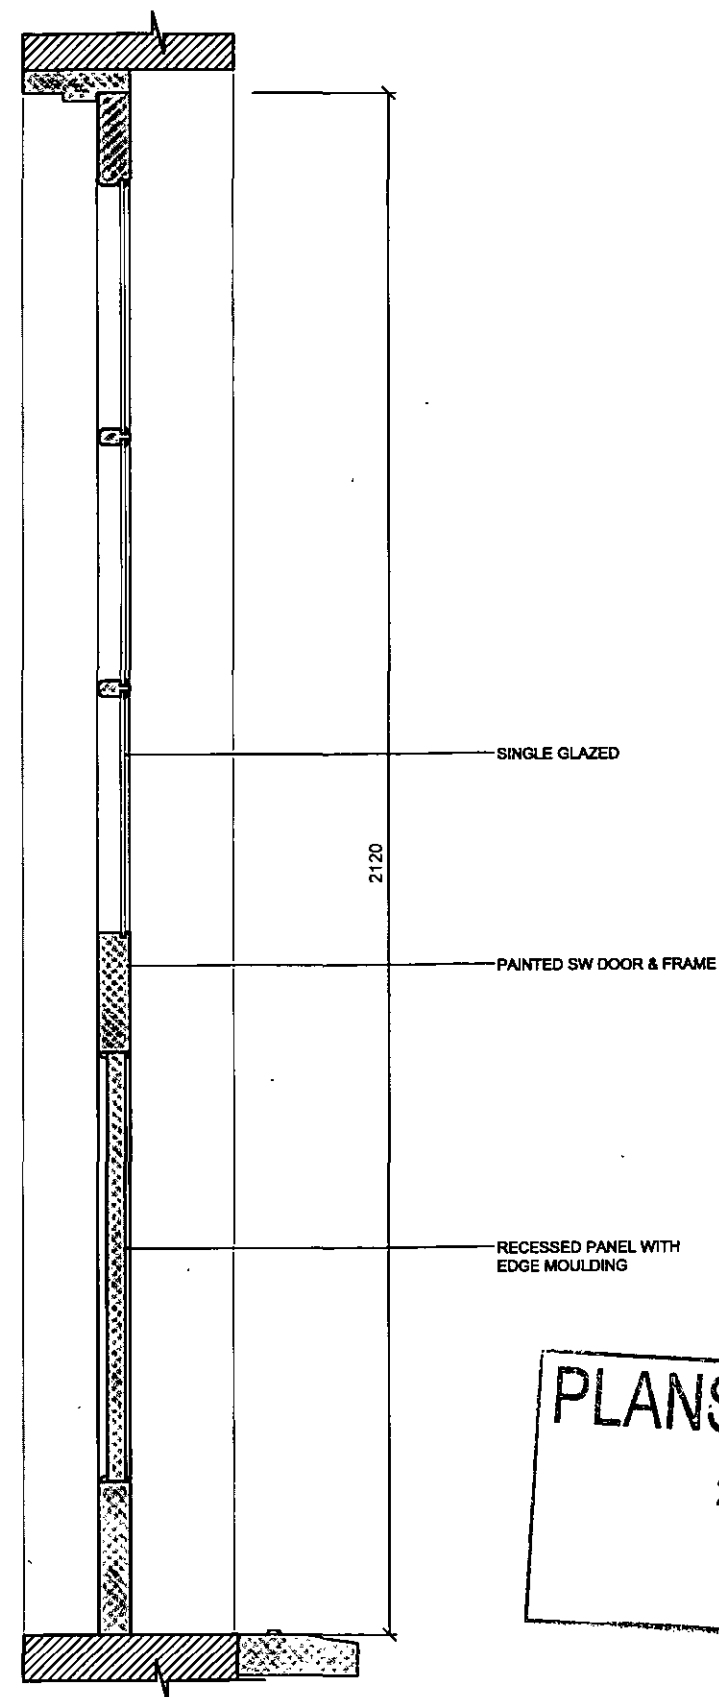

2 SECTION THROUGH EXTERNAL DOOR

PLANS APPROVED
20 DEC 2011

NOTES
CONTRACTORS MUST VERIFY ALL DIMENSIONS ON SITE BEFORE COMMENCING ANY WORK ON SHOP DRAWINGS
DO NOT SCALE FROM THIS DRAWING
MCBAINS COOPER CONSULTING LTD COPYRIGHT

A		ISSUED FOR PLANNING	18 09 11	PS
REV	AMENDMENT	DATE	CHKD	
PLANNING				

MCBAINS COOPER

MCBAINS COOPER CONSULTING LTD.
120 OLD BROAD STREET LONDON EC2N 1AR
TELEPHONE: 020 7786 7900 FACSIMILE: 020 7786 7999


CLIENT
LONDON BOROUGH OF CAMDEN

PROJECT
29 - 122 HOLLY LODGE MANSIONS
PHASE-2; BLOCK - 7



DRAWING TITLE
EXTERNAL DOOR ELEVATION & SECTION
EXISTING

ARCHITECTURE

SCALE 1:10 @ A3	DRAWN BY JP	CHECKED PS	DATE SEPT 2011
DRAWING NUMBER 54147-AR-BL7-131			REVISION A

 

NOTES CONTRACTORS MUST VERIFY ALL DIMENSIONS ON SITE BEFORE COMMENCING ANY WORK ON SHOP DRAWINGS DO NOT SCALE FROM THIS DRAWING MCBAINS COOPER CONSULTING LTD COPYRIGHT			
A	ISSUED FOR PLANNING	16/08/11	PS
REV	AMENDMENT	DATE	CHKD
 COPY			
Approved Status PLANNING			
 MCBAINS COOPER MCBAINS COOPER CONSULTING LTD. 120 OLD BROAD STREET LONDON EC2N 1AR TELEPHONE: 020 7786 7900 FACSIMILE: 020 7786 7999			
CLIENT LONDON BOROUGH OF CAMDEN			
PROJECT 89 - 122 HOLLY LODGE MANSIONS PHASE-2; BLOCK - 7			
DRAWING TITLE PROPOSED DOOR ELEVATION & SECTION			
ARCHITECTURE			
SCALE 1:10 @ A3	DRAWN BY JP	CHECKED PS	DATE SEPT 2011
DRAWING NUMBER 54147-AR-BL7-132			REVISION A

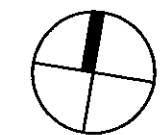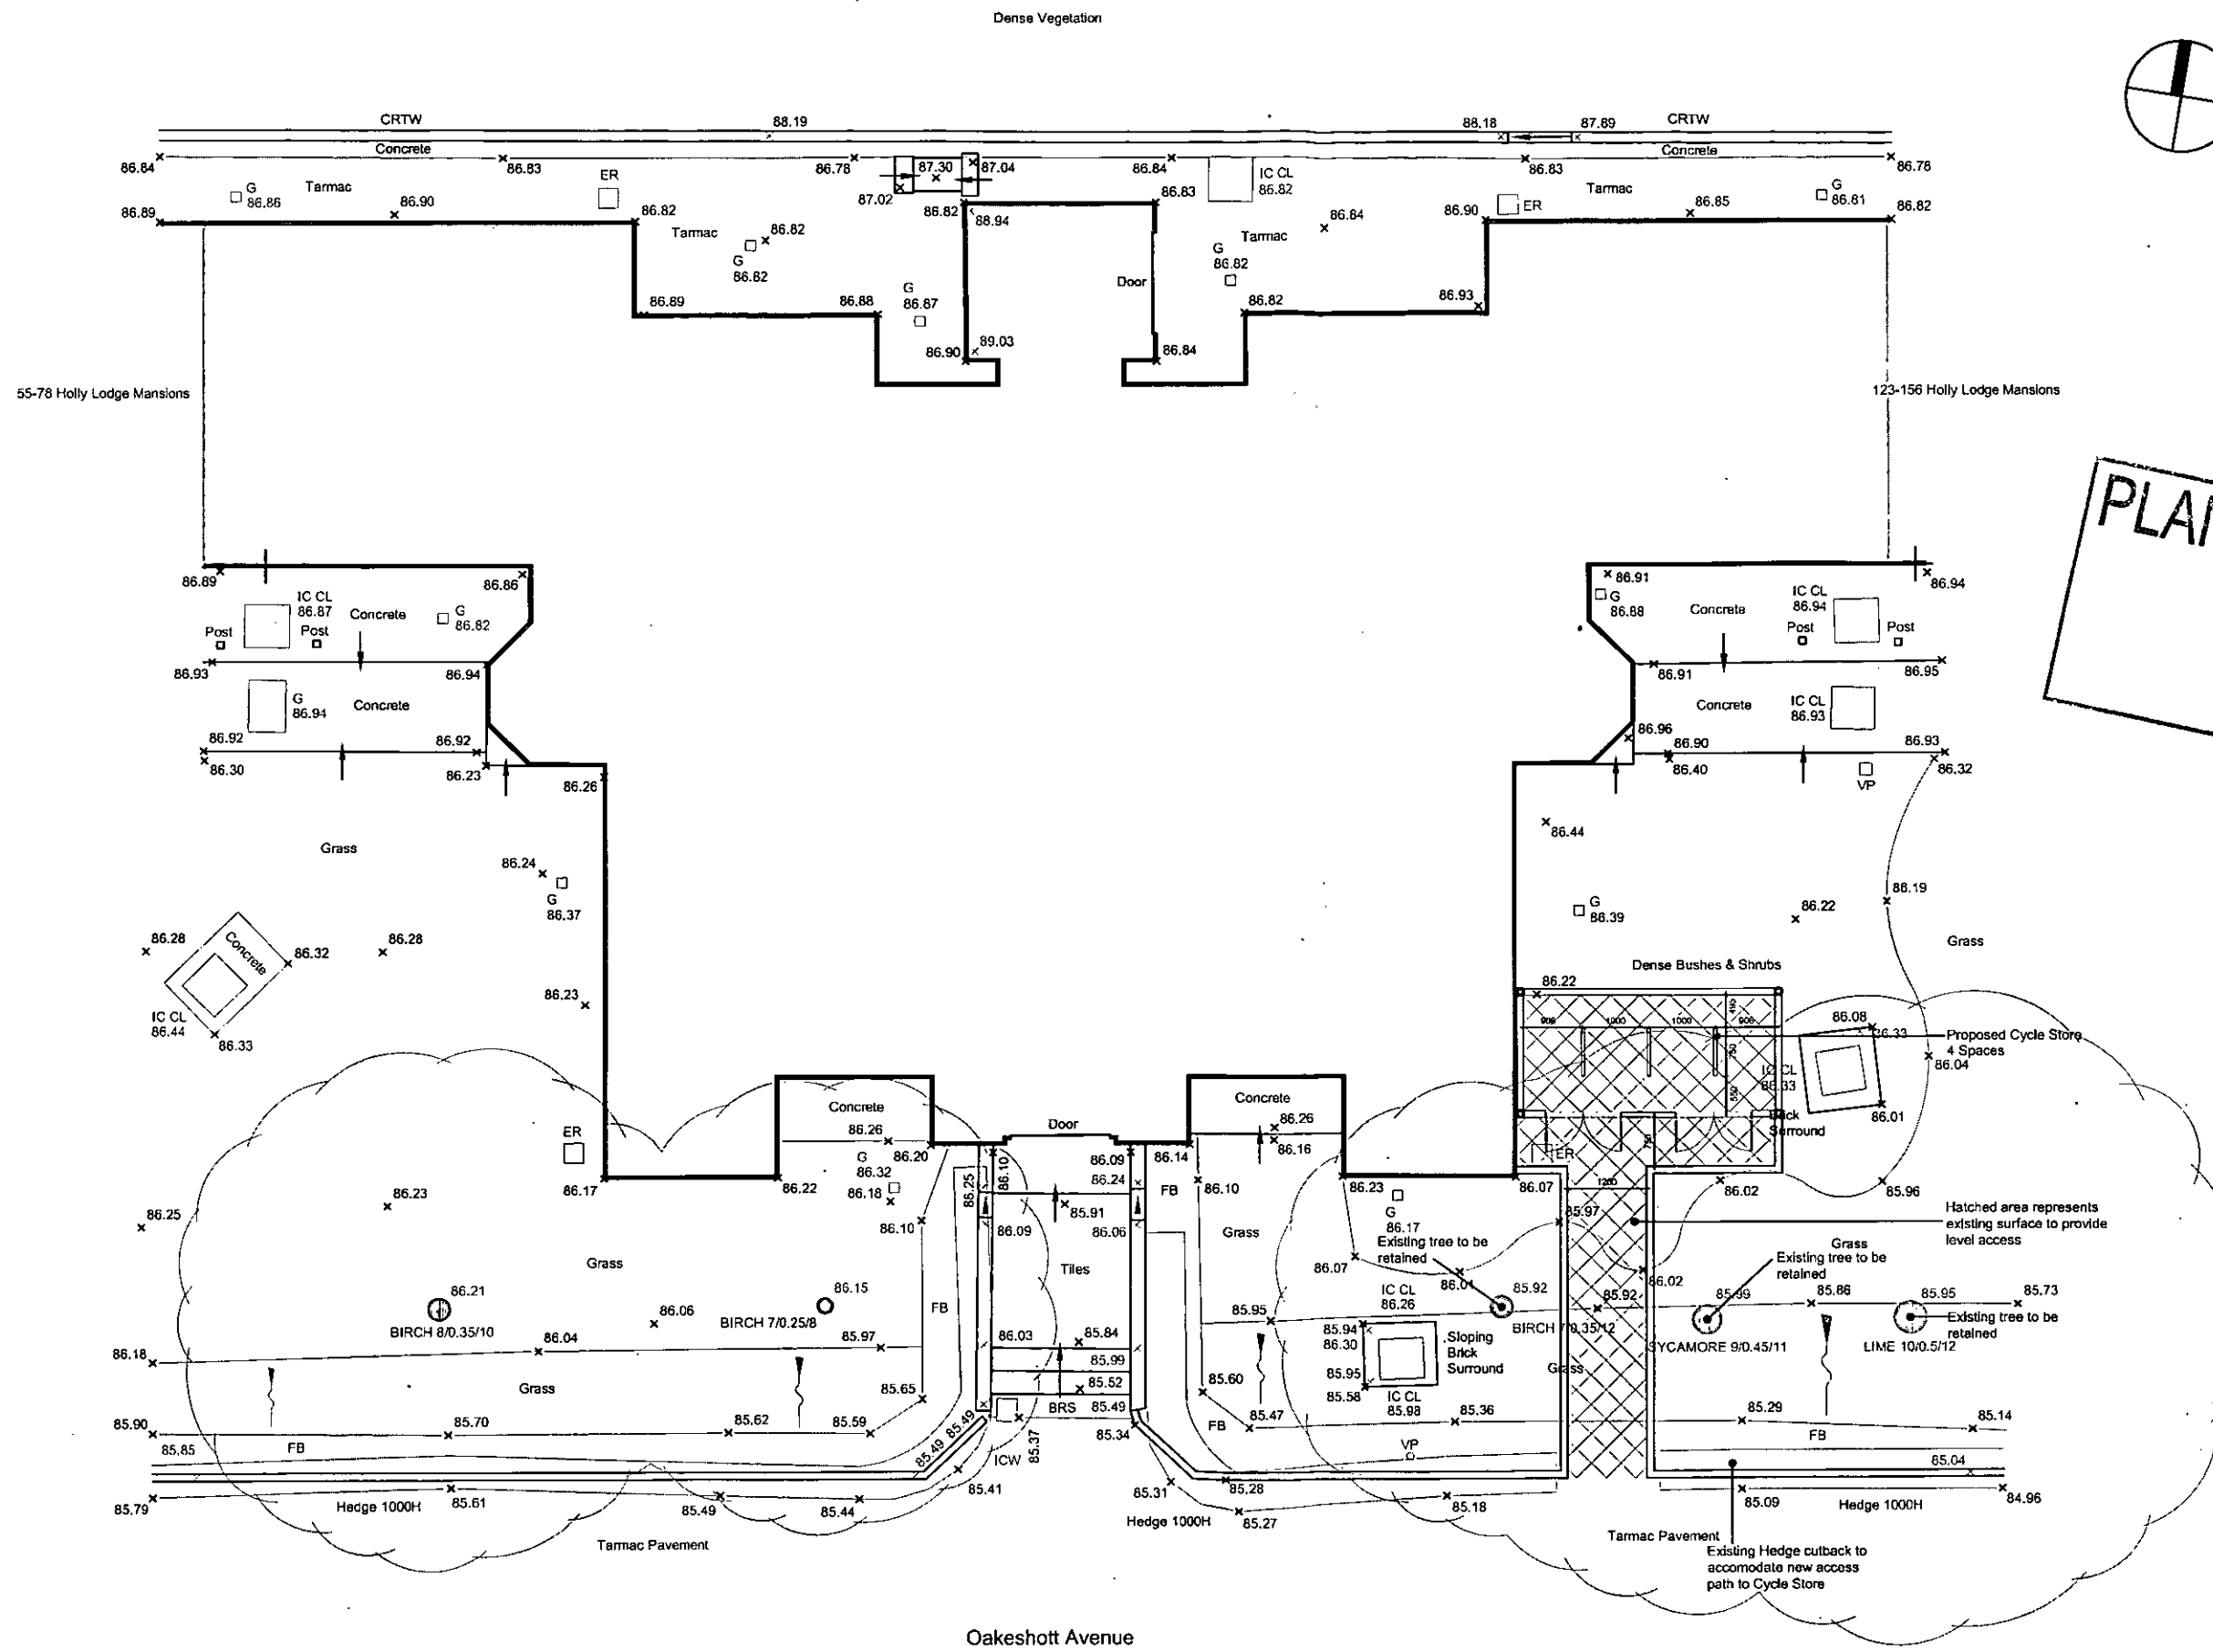

NOTES
CONTRACTORS MUST VERIFY ALL DIMENSIONS ON SITE BEFORE COMMENCING ANY WORK ON SHOP DRAWINGS
DO NOT SCALE FROM THIS DRAWING
MCBAINS COOPER CONSULTING LTD COPYRIGHT

Note:
This drawing is based on the measured survey drawings, Nos: 3169-1 of Alan Rhodes Associates
For Elevations/Sections of Cycle Store refer to drawing 54147-AR-BL7-128

PLANS APPROVED
20 DEC 2011

COPY			
B	ISSUED FOR PLANNING	10/06/11	PS
A	ISSUED FOR COMMENT	20/06/11	PS
REV	AMENDMENT	DATE	CHKD
PLANNING			

MCBAINS COOPER
MCBAINS COOPER CONSULTING LTD.
120 OLD BROAD STREET LONDON EC2N 1AR
TELEPHONE: 020 7786 7800 FACSIMILE: 020 7786 7899

CLIENT
LONDON BOROUGH OF CAMDEN


PROJECT
89 - 122 HOLLY LODGE MANSIONS
PHASE-2; BLOCK - 7

DRAWING TITLE
PROPOSED SITE PLAN

ARCHITECTURE


SCALE 1:100 @ A3
DRAWN BY JP
CHECKED PS
DATE MAR 2011

DRAWING NUMBER	REVISION
54147-AR-BL7-102	B

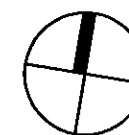

NOTES
CONTRACTORS MUST VERIFY ALL DIMENSIONS ON SITE BEFORE COMMENCING ANY WORK ON SHOP DRAWINGS
DO NOT SCALE FROM THIS DRAWING
MCBAINS COOPER CONSULTING LTD COPYRIGHT

Note:
This drawing is based on the measured survey drawings, Nos: 3169-2 of Alan Rhodes Associates

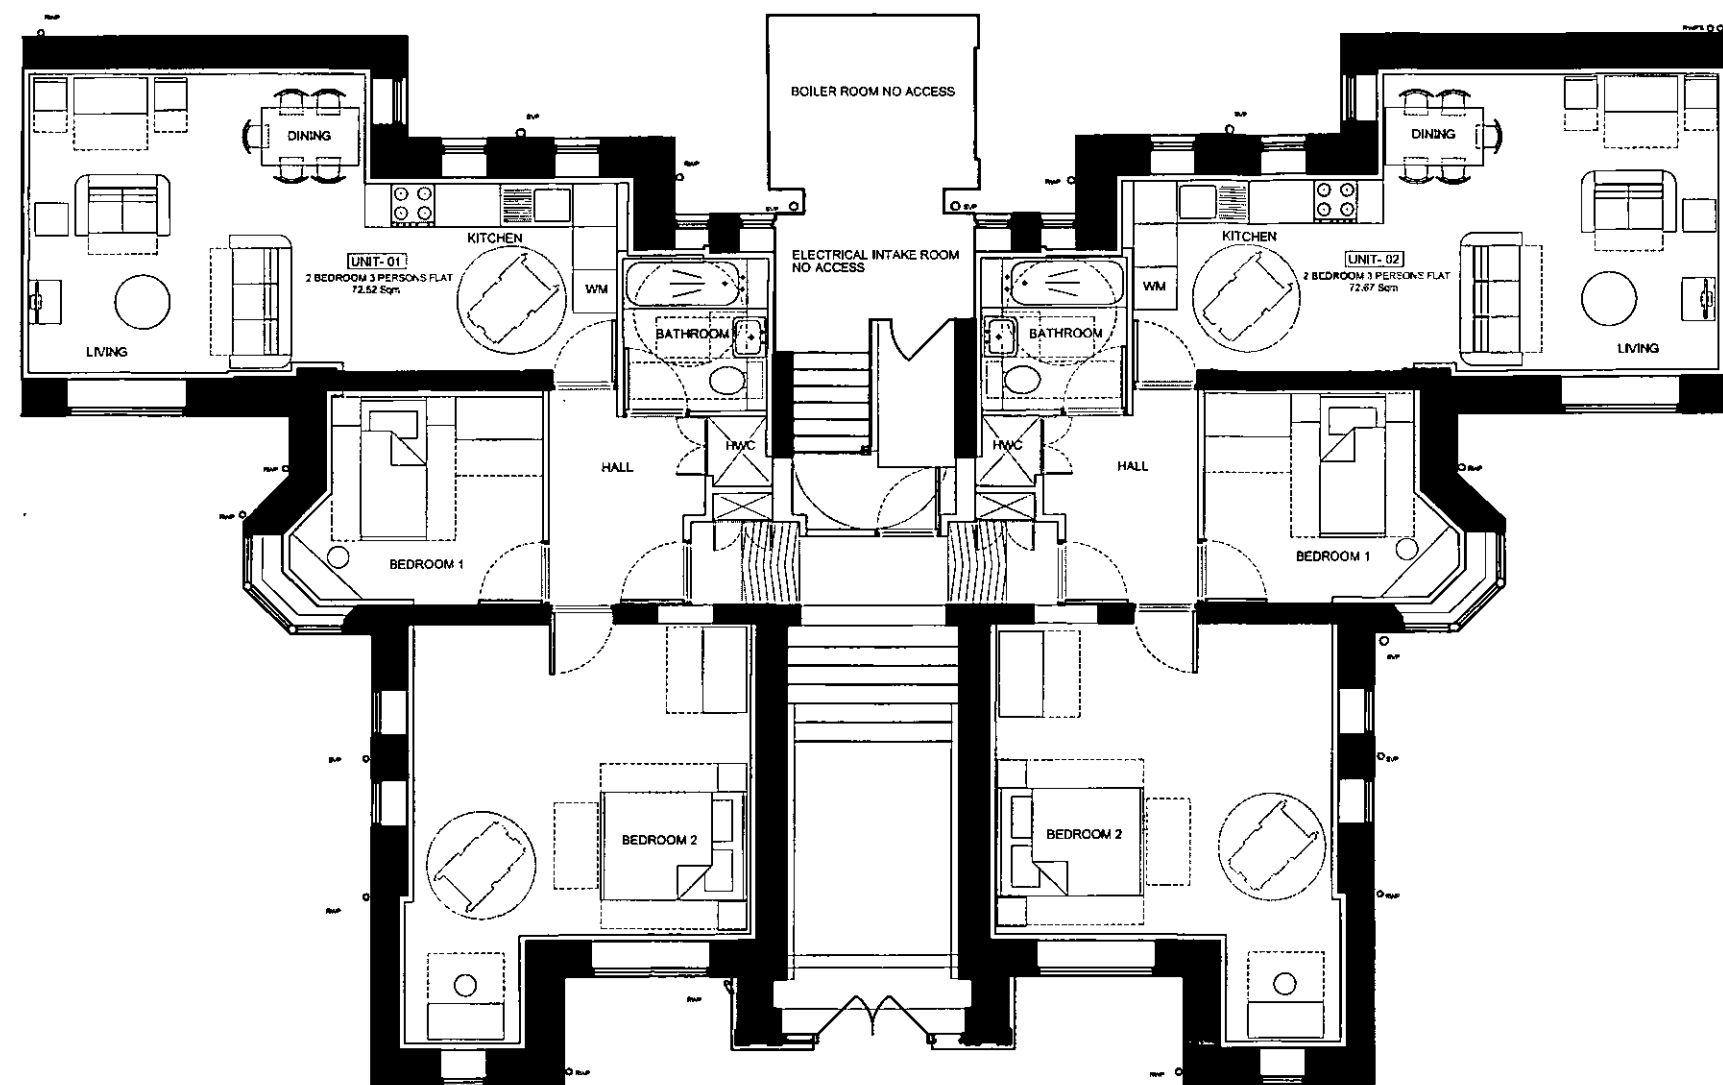

1x2

1x2

B	ISSUED FOR PLANNING	18.09.11	PS
A	FIRST ISSUE	18.09.11	PS
REV	AMENDMENT	DATE	BY

MCBAINS COOPER

MCBAINS COOPER CONSULTING LTD.
120 OLD BROAD STREET LONDON EC2N 1AR
TELEPHONE: 020 7788 7900 FACSIMILE: 020 7788 7900

CLIENT
LONDON BOROUGH OF CAMDEN

PROJECT
89 - 122 HOLLY LODGE MANSIONS
PHASE-2; BLOCK - 7

DRAWING TITLE
PROPOSED GROUND FLOOR PLAN


PLANS APPROVED
20 DEC 2011

ARCHITECTURE

SCALE 1:100 @ A3 DRAWN BY JP CHECKED PS DATE MAR 2011

DRAWING NUMBER	REVISION
54147-AR-BL7-120	B


1 PROPOSED GROUND FLOOR
1:100

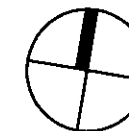

NOTES
CONTRACTORS MUST VERIFY ALL DIMENSIONS ON SITE BEFORE
COMMENCING ANY WORK ON SHOP DRAWINGS
DO NOT SCALE FROM THIS DRAWING
MCBAINS COOPER CONSULTING LTD COPYRIGHT

Note:
This drawing is based on the measured survey
drawings, Nos: 3169-3 of Alan Rhodes Associates

These are preliminary layouts for discussion
purposes only.

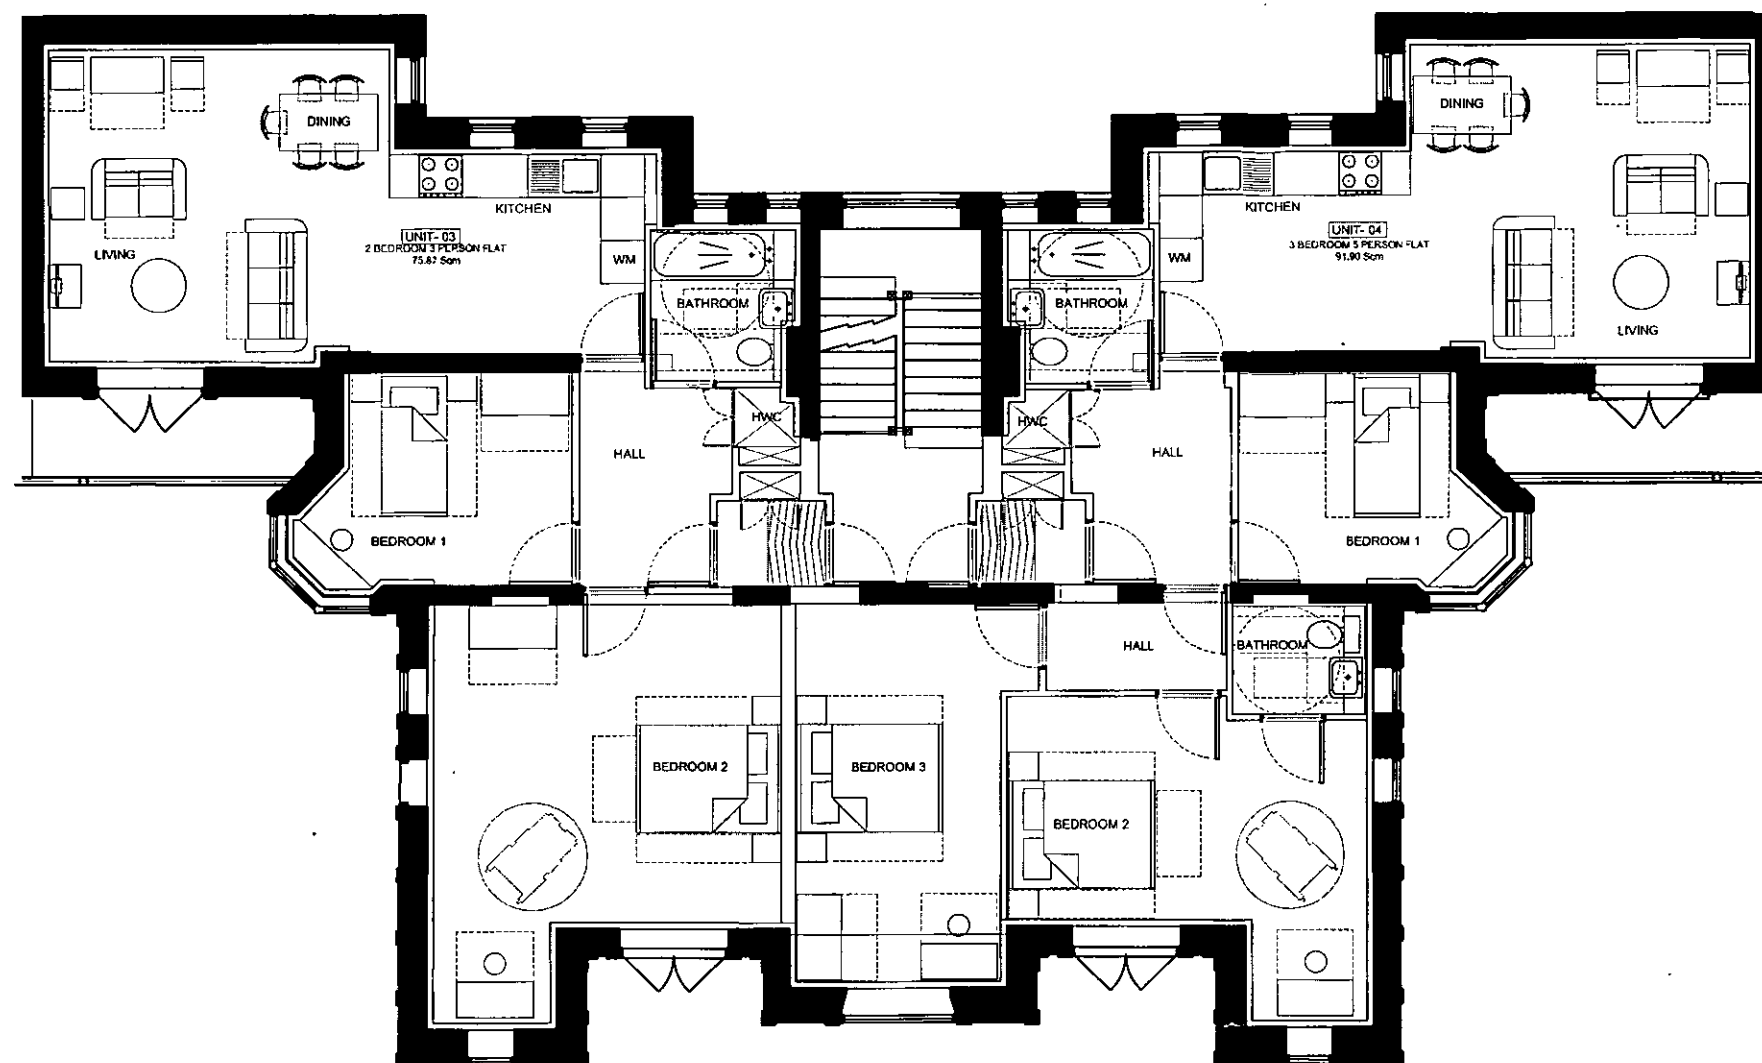

B		ISSUE FOR PLANNING	18.05.11	4/ROD	
A		FIRST ISSUE			
REV	AMENDMENT	DATE			
PLANNING					

MCBAINS COOPER

MCBAINS COOPER CONSULTING LTD.
120 OLD BROAD STREET LONDON EC2N 1AR
TELEPHONE: 020 7786 7900 FACSIMILE: 020 7786 7900

CLIENT
LONDON BOROUGH OF CAMDEN

PROJECT
89 - 122 HOLLY LODGE MANSIONS
PHASE-2; BLOCK - 7

DRAWING TITLE
PROPOSED FIRST FLOOR PLAN

ARCHITECTURE

SCALE
1:100 @ A3

DRAWN BY
JP

CHECKED
PS


DATE
MAR 2011

DRAWING NUMBER
54147-AR-BL7-121

REVISION
B


1 PROPOSED FIRST FLOOR PLAN
1:100

PLANS APPROVED
20 DEC 2011

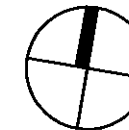

NOTES
CONTRACTORS MUST VERIFY ALL DIMENSIONS ON SITE BEFORE
COMMENCING ANY WORK ON SHOP DRAWINGS
DO NOT SCALE FROM THIS DRAWING
MGBAINS COOPER CONSULTING LTD COPYRIGHT

Note:
This drawing is based on the measured survey
drawings, Nos: 3169-3 of Alan Rhodes Associates

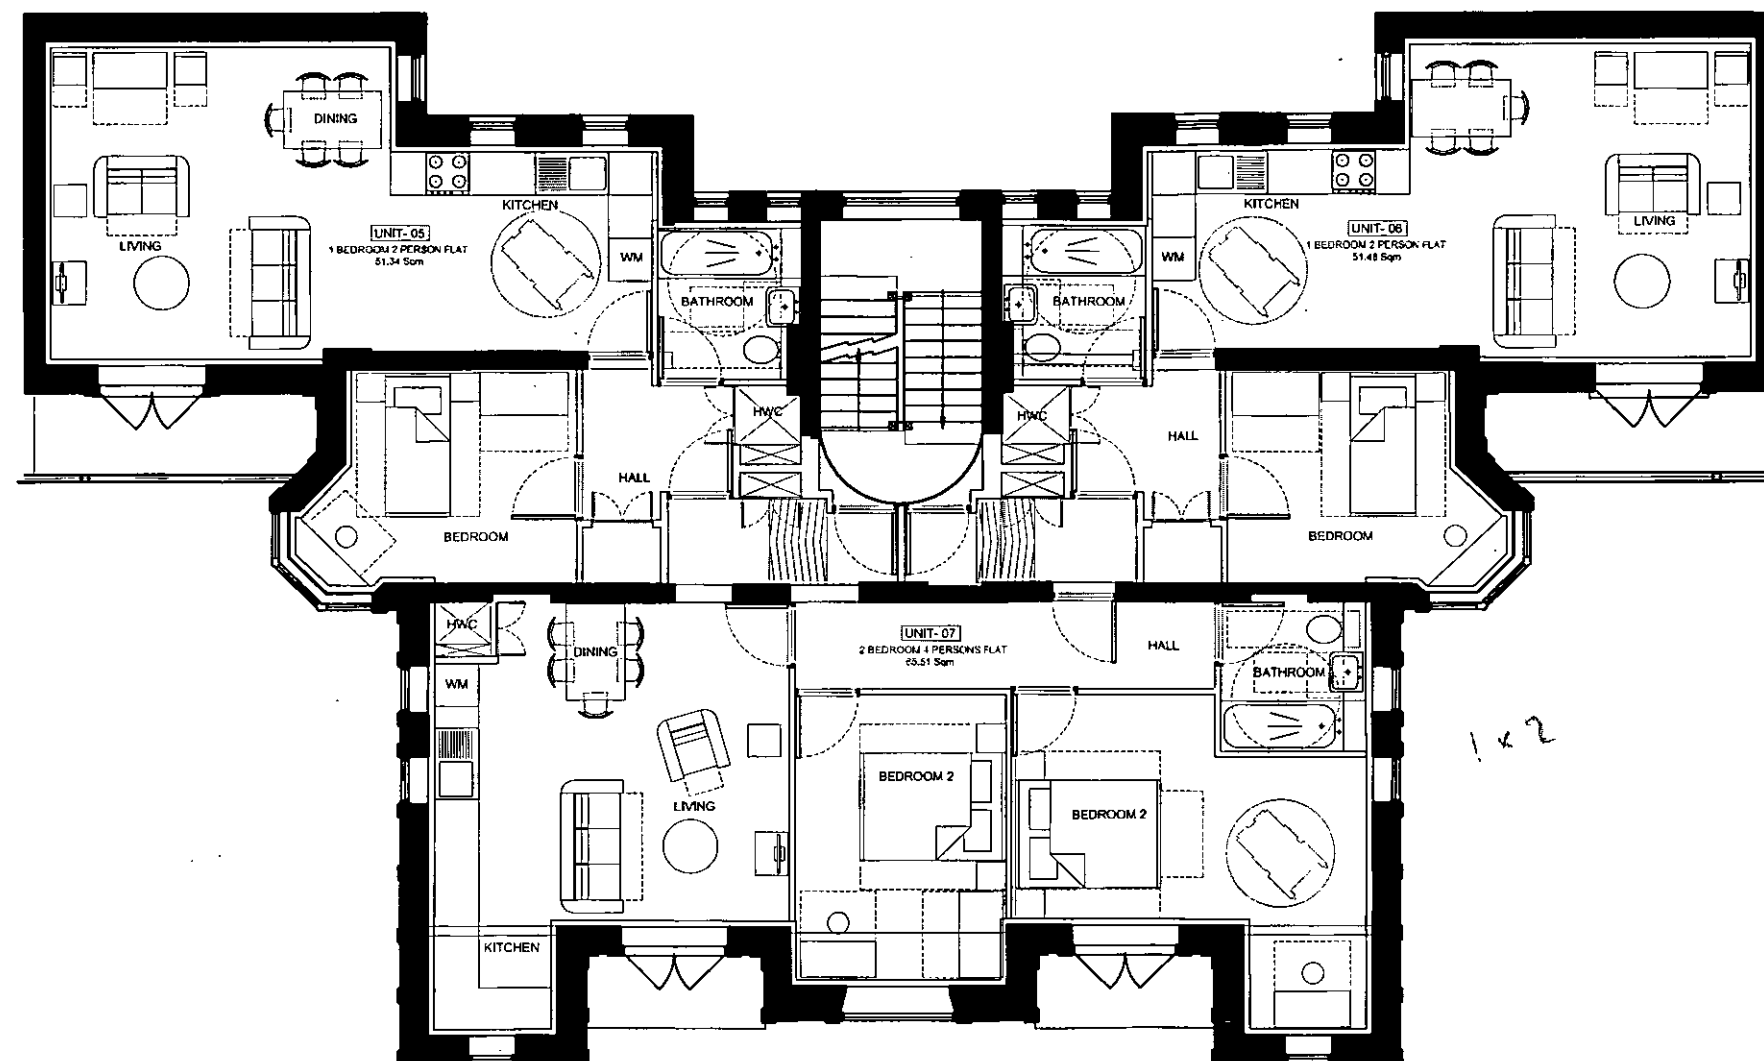

B ISSUED FOR PLANNING		15/03/11
A ISSUED FOR COMMENT		15/03/11
REV	AMENDMENT	DATE
PLANNING		

MCBAINS COOPER

MCBAINS COOPER CONSULTING LTD.
120 OLD BROAD STREET LONDON EC2N 1AR
TELEPHONE: 020 7786 7900 FACSIMILE: 020 7786 7000

CLIENT
LONDON BOROUGH OF CAMDEN

PROJECT
89 - 122 HOLLY LODGE MANSIONS
PHASE-2; BLOCK - 7

DRAWING TITLE
PROPOSED SECOND FLOOR PLAN

ARCHITECTURE

SCALE
1:100 @ A3

DRAWN BY
JP

CHECKED
PS


DATE
MAR 2011

DRAWING NUMBER
54147-AR-BL7-122

REVISION
B


1 PROPOSED SECOND FLOOR PLAN
1:100

PLANS APPROVED
20 DEC 2011

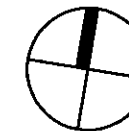

NOTES
CONTRACTORS MUST VERIFY ALL DIMENSIONS ON SITE BEFORE
COMMENCING ANY WORK ON SHOP DRAWINGS
DO NOT SCALE FROM THIS DRAWING
MCBAINS COOPER CONSULTING LTD COPYRIGHT

Note:
This drawing is based on the measured survey
drawings, Nos: 3169-3 of Alan Rhodes Associates

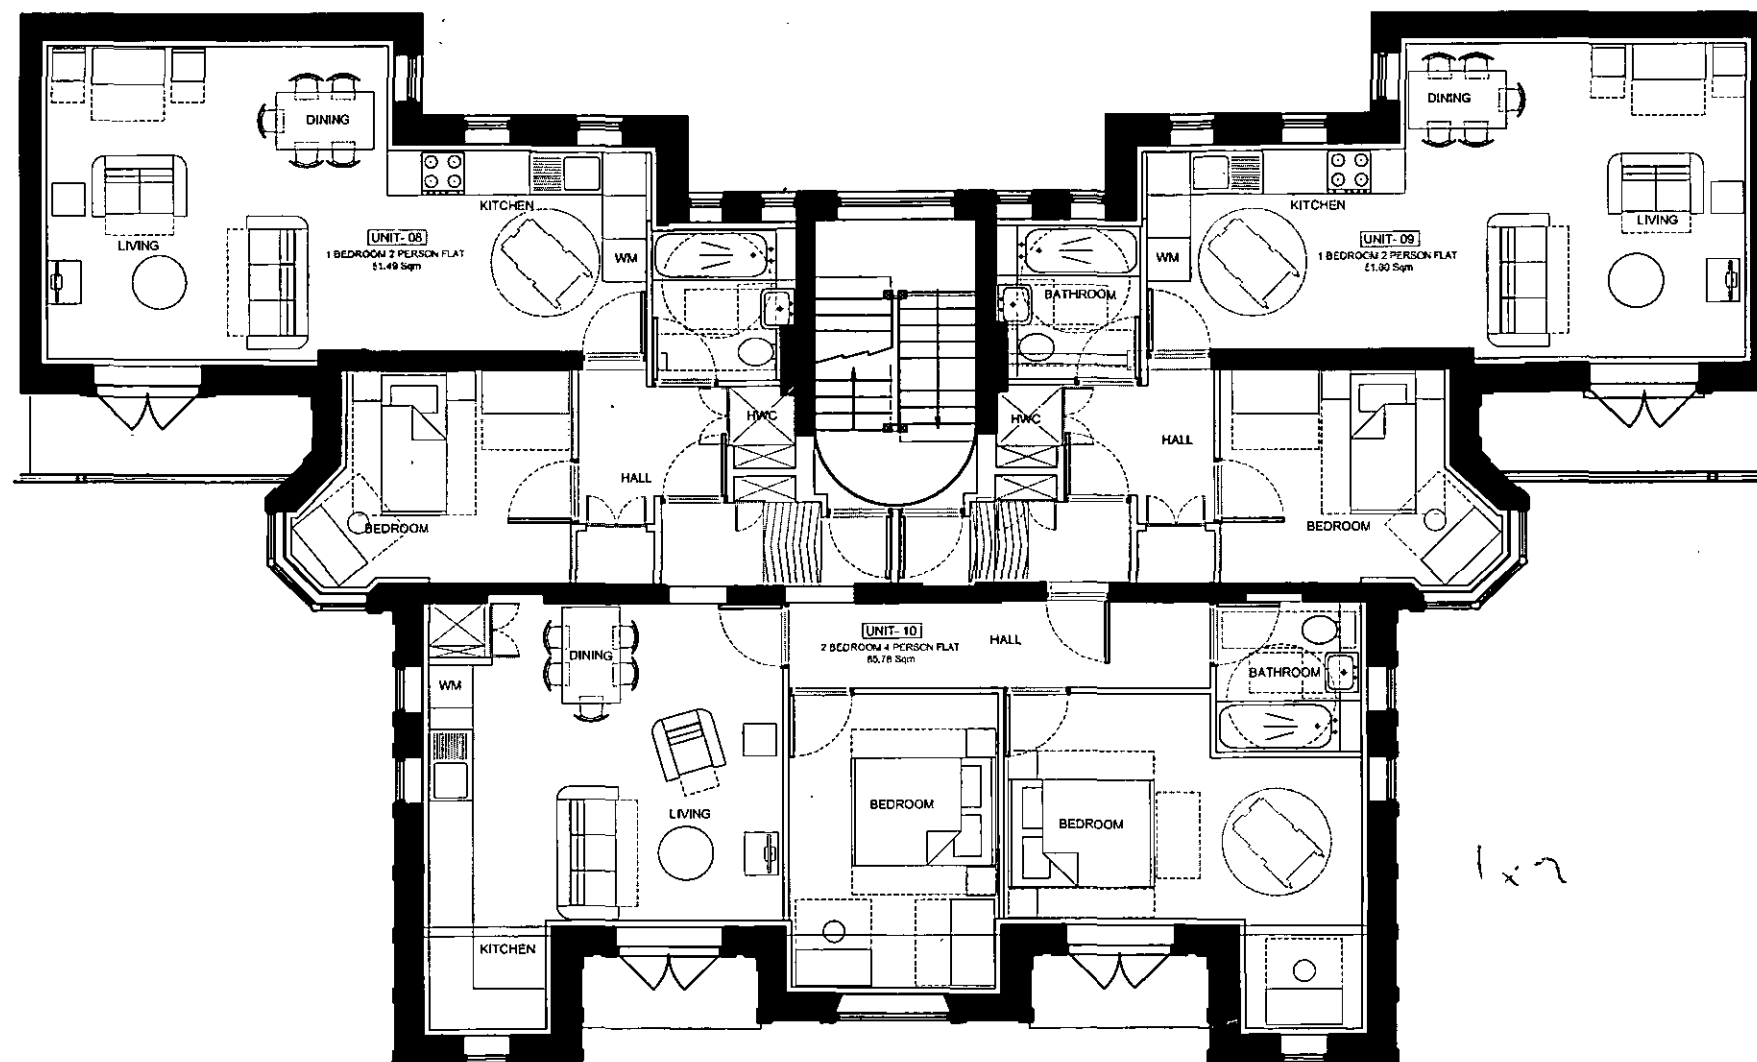

B		ISSUED FOR PLANNING	16.02.11	
A		FIRST ISSUE	14.04.11	
REV	AMENDMENT	DATE	CRD	
PLANNING				



MCBAINS COOPER CONSULTING LTD.
120 OLD BROAD STREET LONDON EC2N 1AR
TELEPHONE: 020 7788 7900 FACSIMILE: 020 7788 7999

CLIENT
LONDON BOROUGH OF CAMDEN

PROJECT
89 - 122 HOLLY LODGE MANSIONS
PHASE-2; BLOCK - 7

DRAWING TITLE
PROPOSED THIRD FLOOR PLAN


ARCHITECTURE

SCALE 1:100 @ A3
DRAWN BY JP
CHECKED PS
DATE MAR 2011

DRAWING NUMBER	REVISION
54147-AR-BL7-123	B


1 PROPOSED THIRD FLOOR PLAN
1:100

PLANS APPROVED
20 DEC 2011

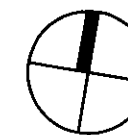

NOTES
CONTRACTORS MUST VERIFY ALL DIMENSIONS ON SITE BEFORE
COMMENCING ANY WORK ON SHOP DRAWINGS
DO NOT SCALE FROM THIS DRAWING
MCBAINS COOPER CONSULTING LTD COPYRIGHT

Note:
This drawing is based on the measured survey
drawings, Nos: 3169-3 of Alan Rhodes Associates

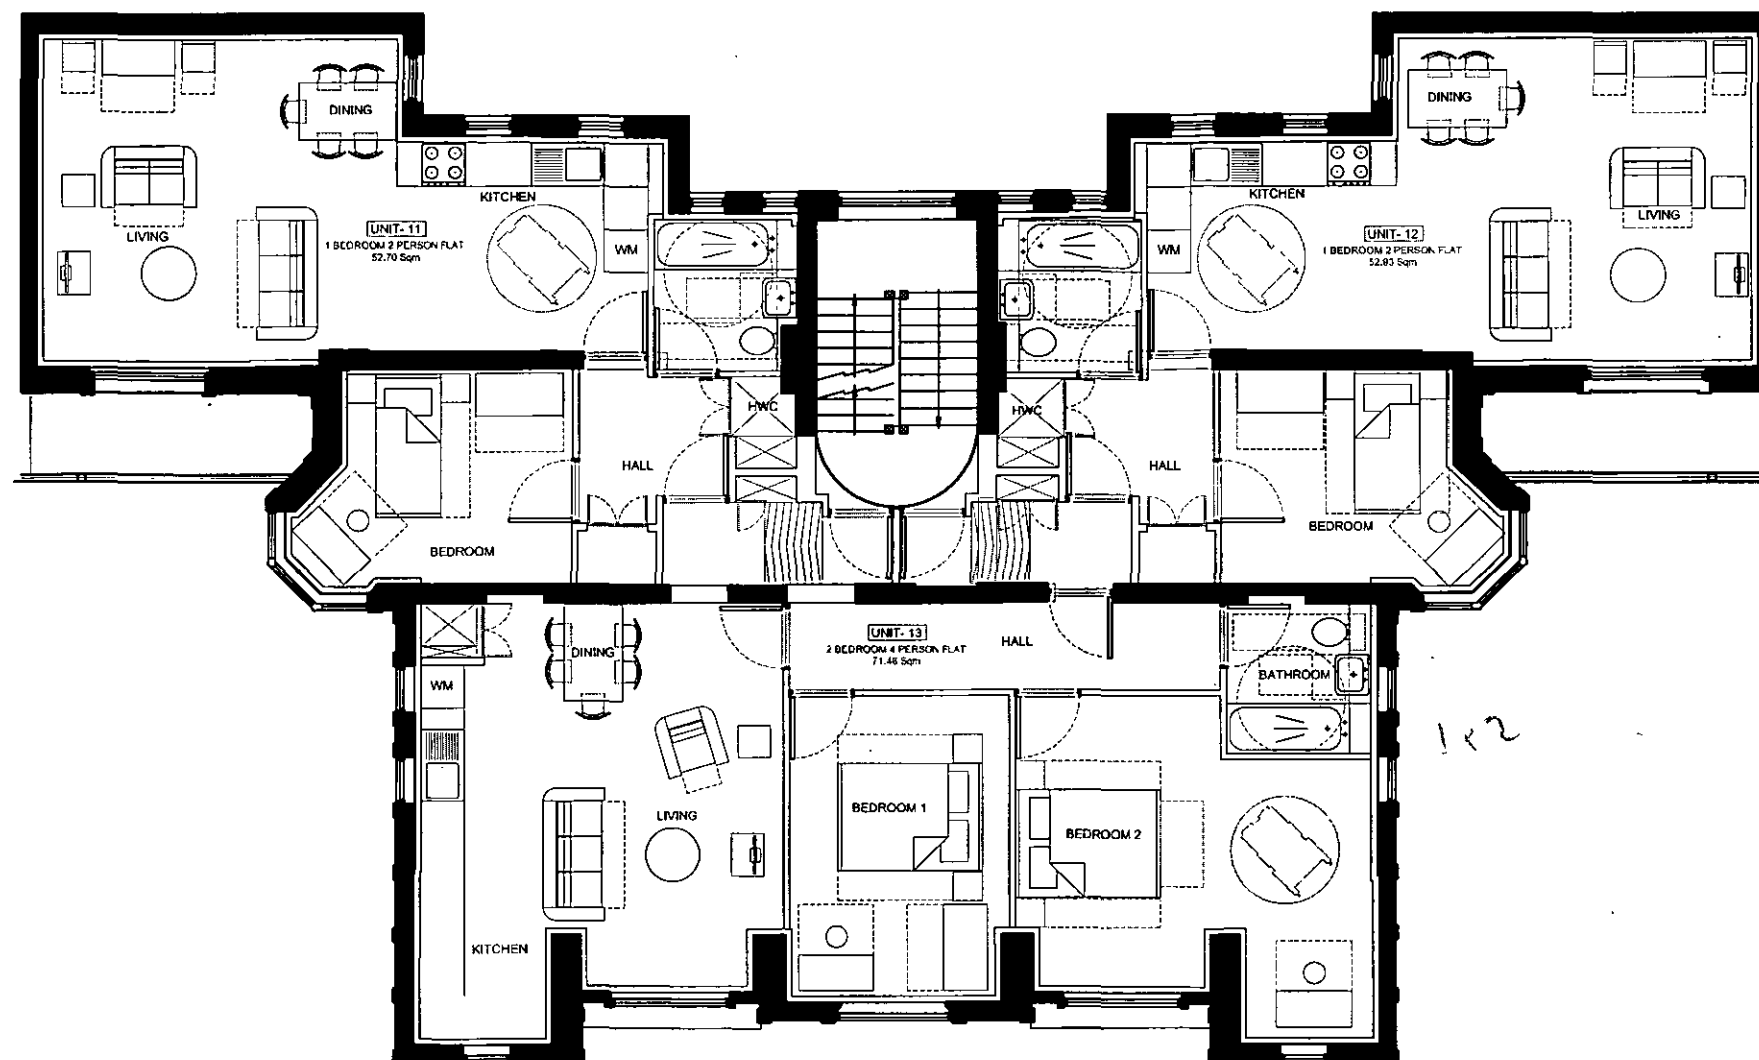

PLANS APPROVED
20 DEC 2011

B	ISSUED FOR PLANNING	16.03.11	PS
A	FIRST ISSUE	16.04.11	PS
REV	AMENDMENT	DATE	BY
DRAWING STATUS: PLANNING			



MCBAINS COOPER CONSULTING LTD.
120 OLD BROAD STREET LONDON EC2N 1AR
TELEPHONE: 020 7786 7000 FACSIMILE: 020 7786 7000

CLIENT
LONDON BOROUGH OF CAMDEN

PROJECT
89 - 122 HOLLY LODGE MANSIONS
PHASE-2; BLOCK - 7


DRAWING TITLE
PROPOSED FOURTH FLOOR PLAN

ARCHITECTURE

SCALE 1:100 @ A3 DRAWN BY JP CHECKED PS DATE MAR 2011

DRAWING NUMBER 54147-AR-BL7-124 REVISION B


1 PROPOSED FOURTH FLOOR PLAN
1:100

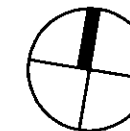

NOTES
CONTRACTORS MUST VERIFY ALL DIMENSIONS ON SITE BEFORE
COMMENCING ANY WORK ON SHOP DRAWINGS
DO NOT SCALE FROM THIS DRAWING
MCBAINS COOPER CONSULTING LTD COPYRIGHT

Note:
This drawing is based on the measured survey
drawings, Nos: 3169-7 of Alan Rhodes Associates

For Proposed Plans Cycle Store refer to drawing
54147-AR-BL7-102

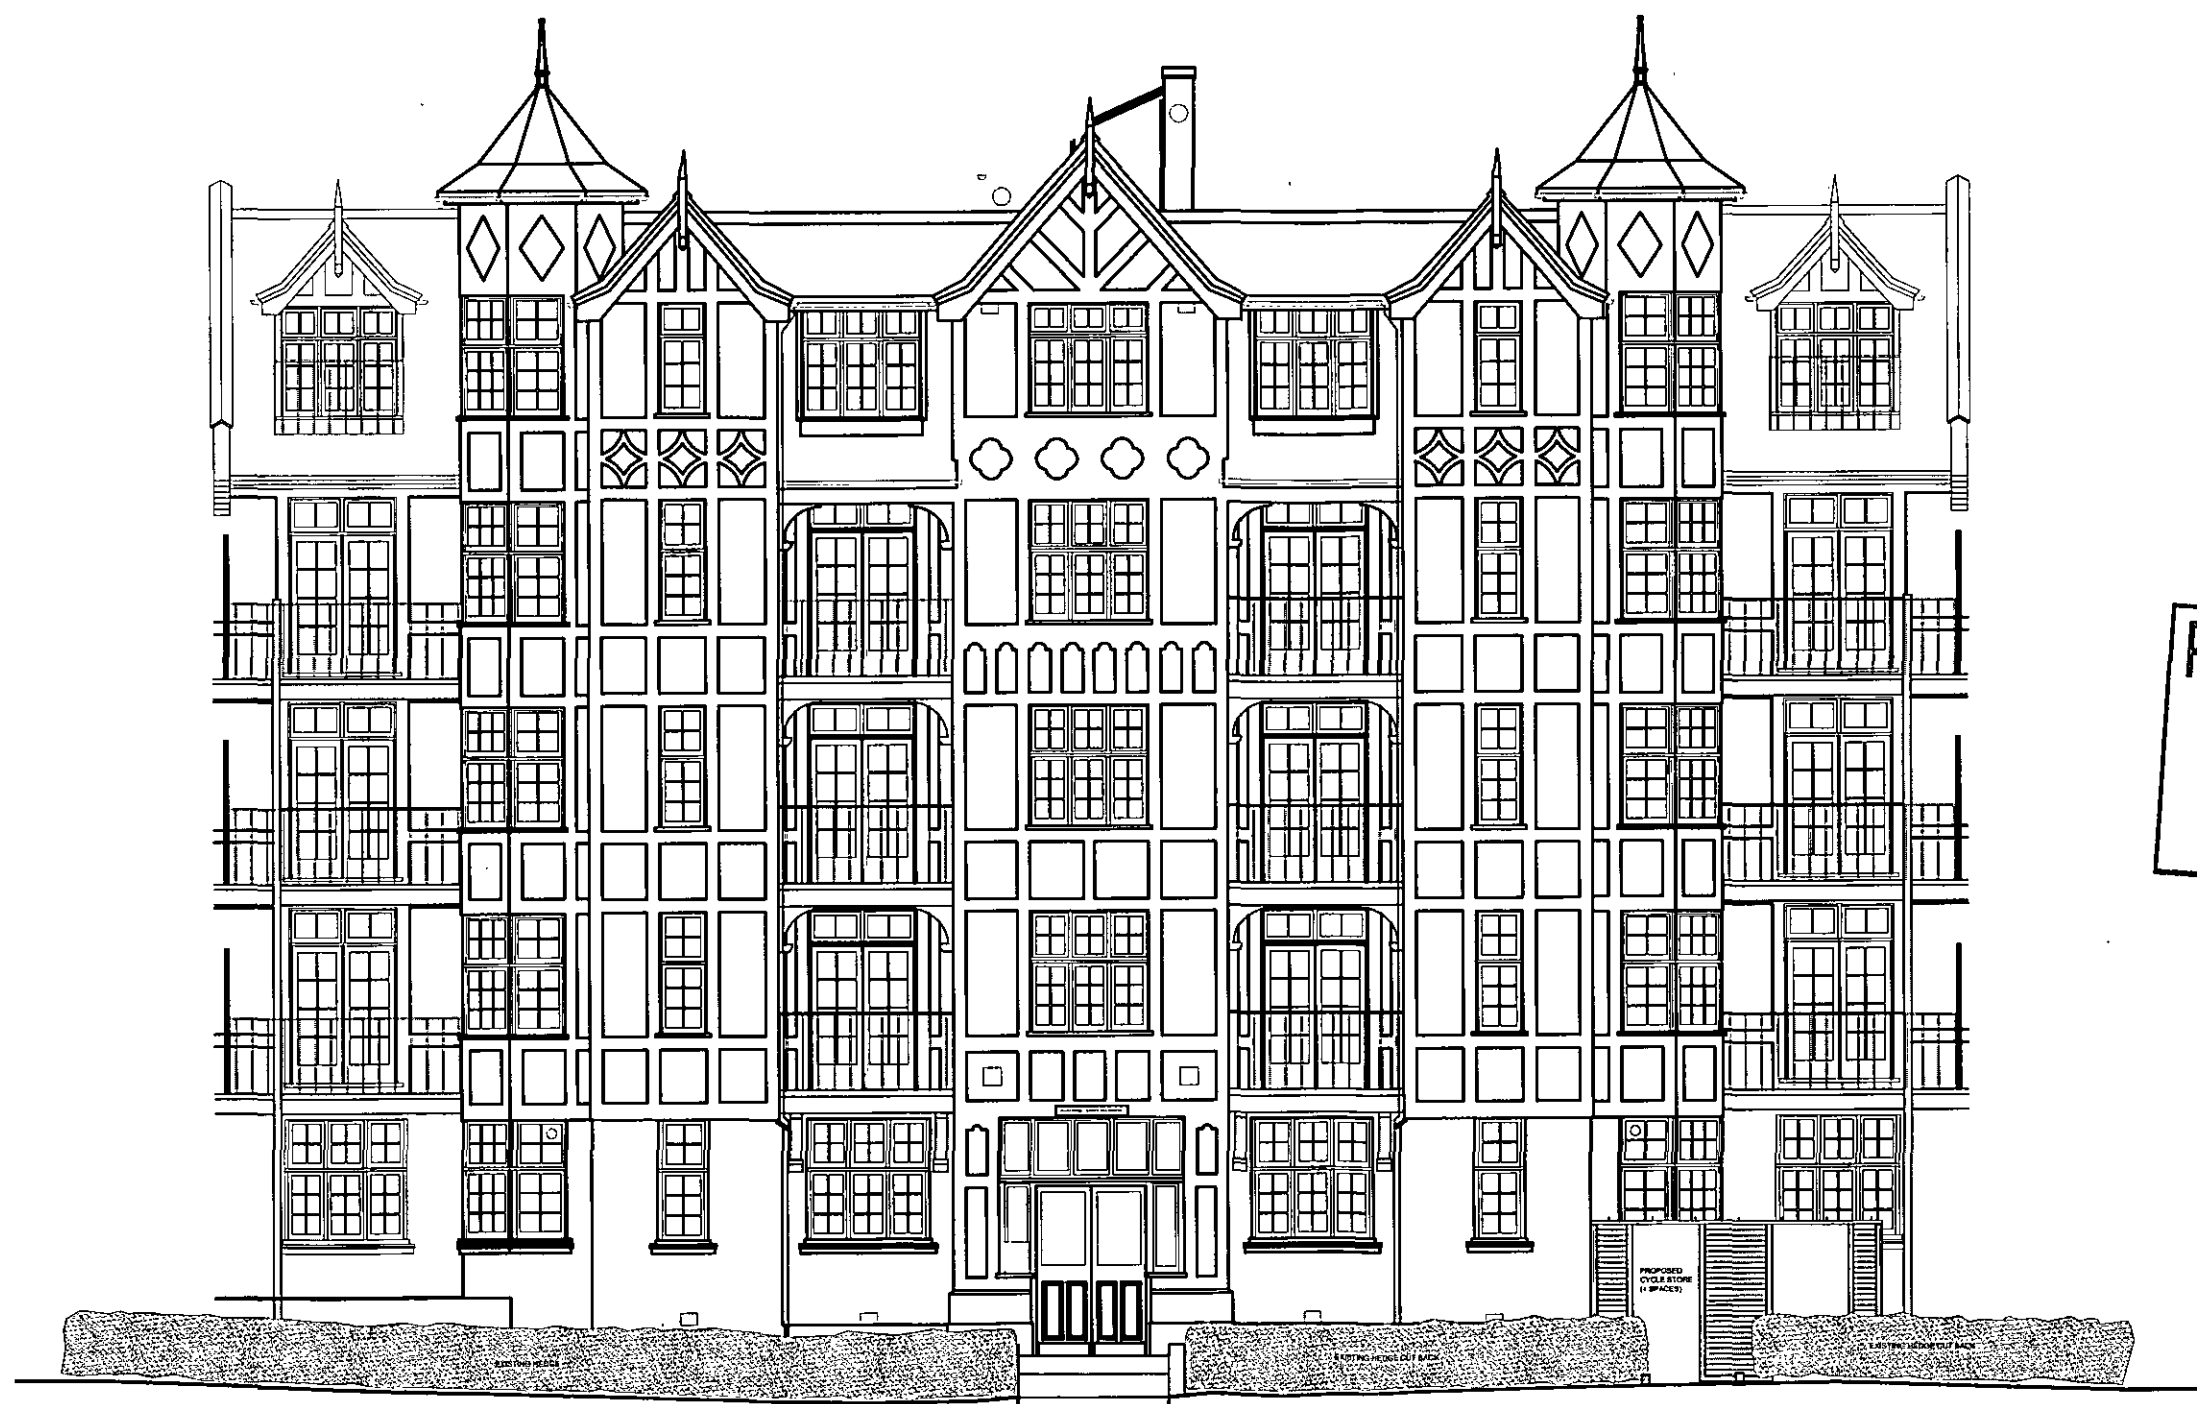

1 PROPOSED SOUTH ELEVATION
1:100

PLANS APPROVED
20 DEC 2011

B	ISSUED FOR PLANNING	16.09.11	PS
A	FIRST ISSUE	16.04.11	PS
REV	AMENDMENT	DATE	CHKD

PLANNING COPY

MCBAINS COOPER

MCBAINS COOPER CONSULTING LTD.
120 OLD BROAD STREET LONDON EC2N 1AR
TELEPHONE: 020 7786 7900 FACSIMILE: 020 7786 7900

CLIENT
LONDON BOROUGH OF CAMDEN


PROJECT
89 - 122 HOLLY LODGE MANSIONS
PHASE-2; BLOCK - 7

DRAWING TITLE
PROPOSED SOUTH ELEVATION

ARCHITECTURE


SCALE 1:100 @ A3 DRAWN BY PS CHECKED PS DATE MAR 2011

DRAWING NUMBER 54147-AR-BL7-126	REVISION B
------------------------------------	---------------

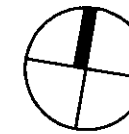

NOTES
CONTRACTORS MUST VERIFY ALL DIMENSIONS ON SITE BEFORE
COMMENCING ANY WORK ON SHOP DRAWINGS
DO NOT SCALE FROM THIS DRAWING
MCBAINS COOPER CONSULTING LTD COPYRIGHT

Note:
This drawing is based on the measured survey
drawings, Nos: 3168-8 of Alan Rhodes Associates

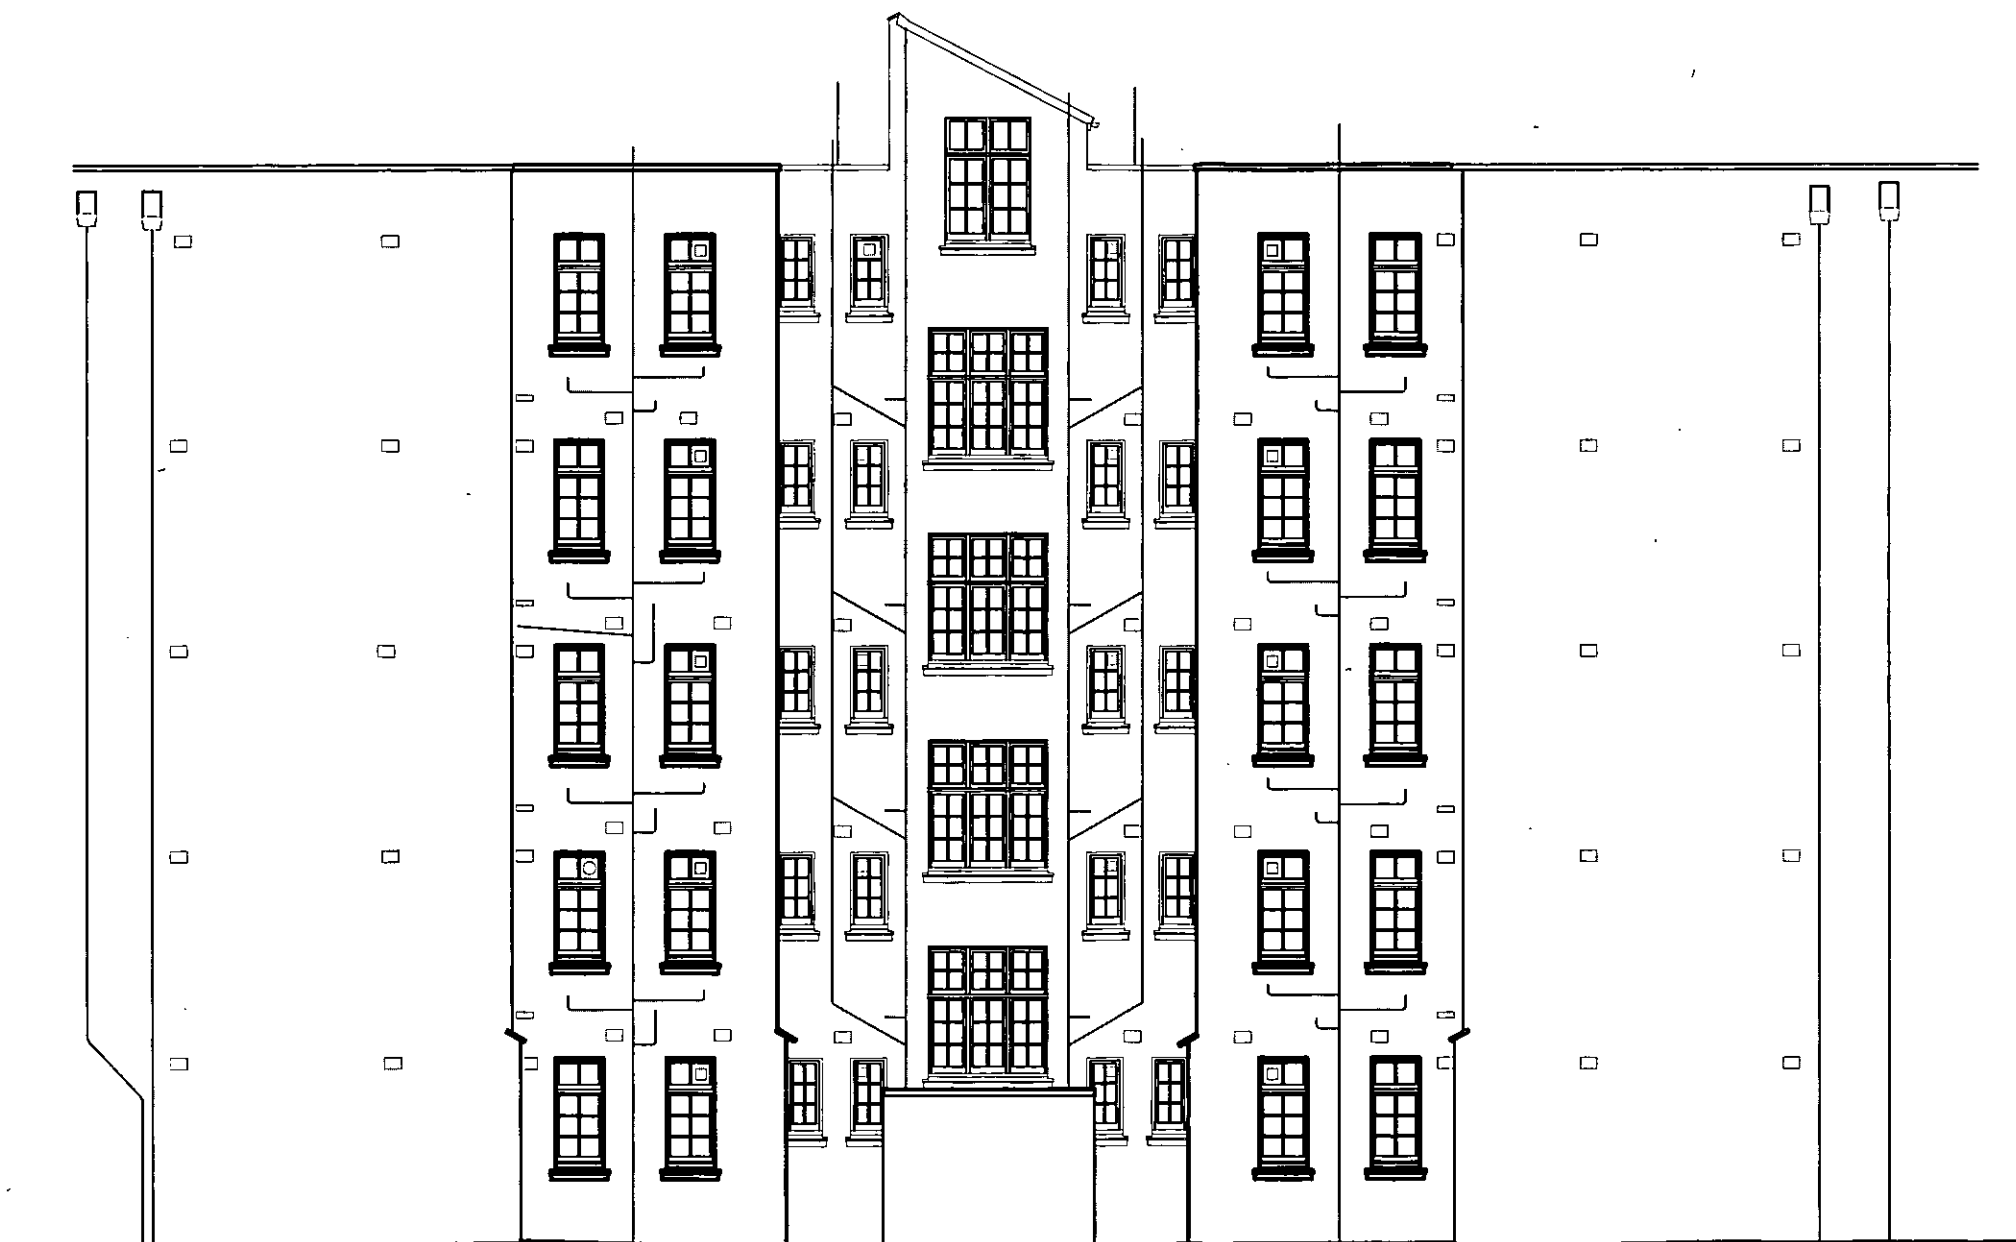

PLANS APPROVED
20 DEC 2011

B	ISSUED FOR PLANNING	18.02.11	PS
A	FIRST ISSUE	15.04.11	PS
REV	AMENDMENT	DATE	BY
PLANNING			

MCBAINS COOPER

MCBAINS COOPER CONSULTING LTD.
120 OLD BROAD STREET LONDON EC2N 1AR
TELEPHONE: 020 7788 7900 FACSIMILE: 020 7788 7999

CLIENT
LONDON BOROUGH OF CAMDEN

PROJECT
89 - 122 HOLLY LODGE MANSIONS
PHASE-2; BLOCK - 7


DRAWING TITLE
PROPOSED NORTH ELEVATION

ARCHITECTURE


SCALE 1:100 @ A3 DRAWN BY PS CHECKED PS DATE MAR 2011

DRAWING NUMBER	REVISION
54147-AR-BL7-127	B


1 PROPOSED NORTH ELEVATION
1:100

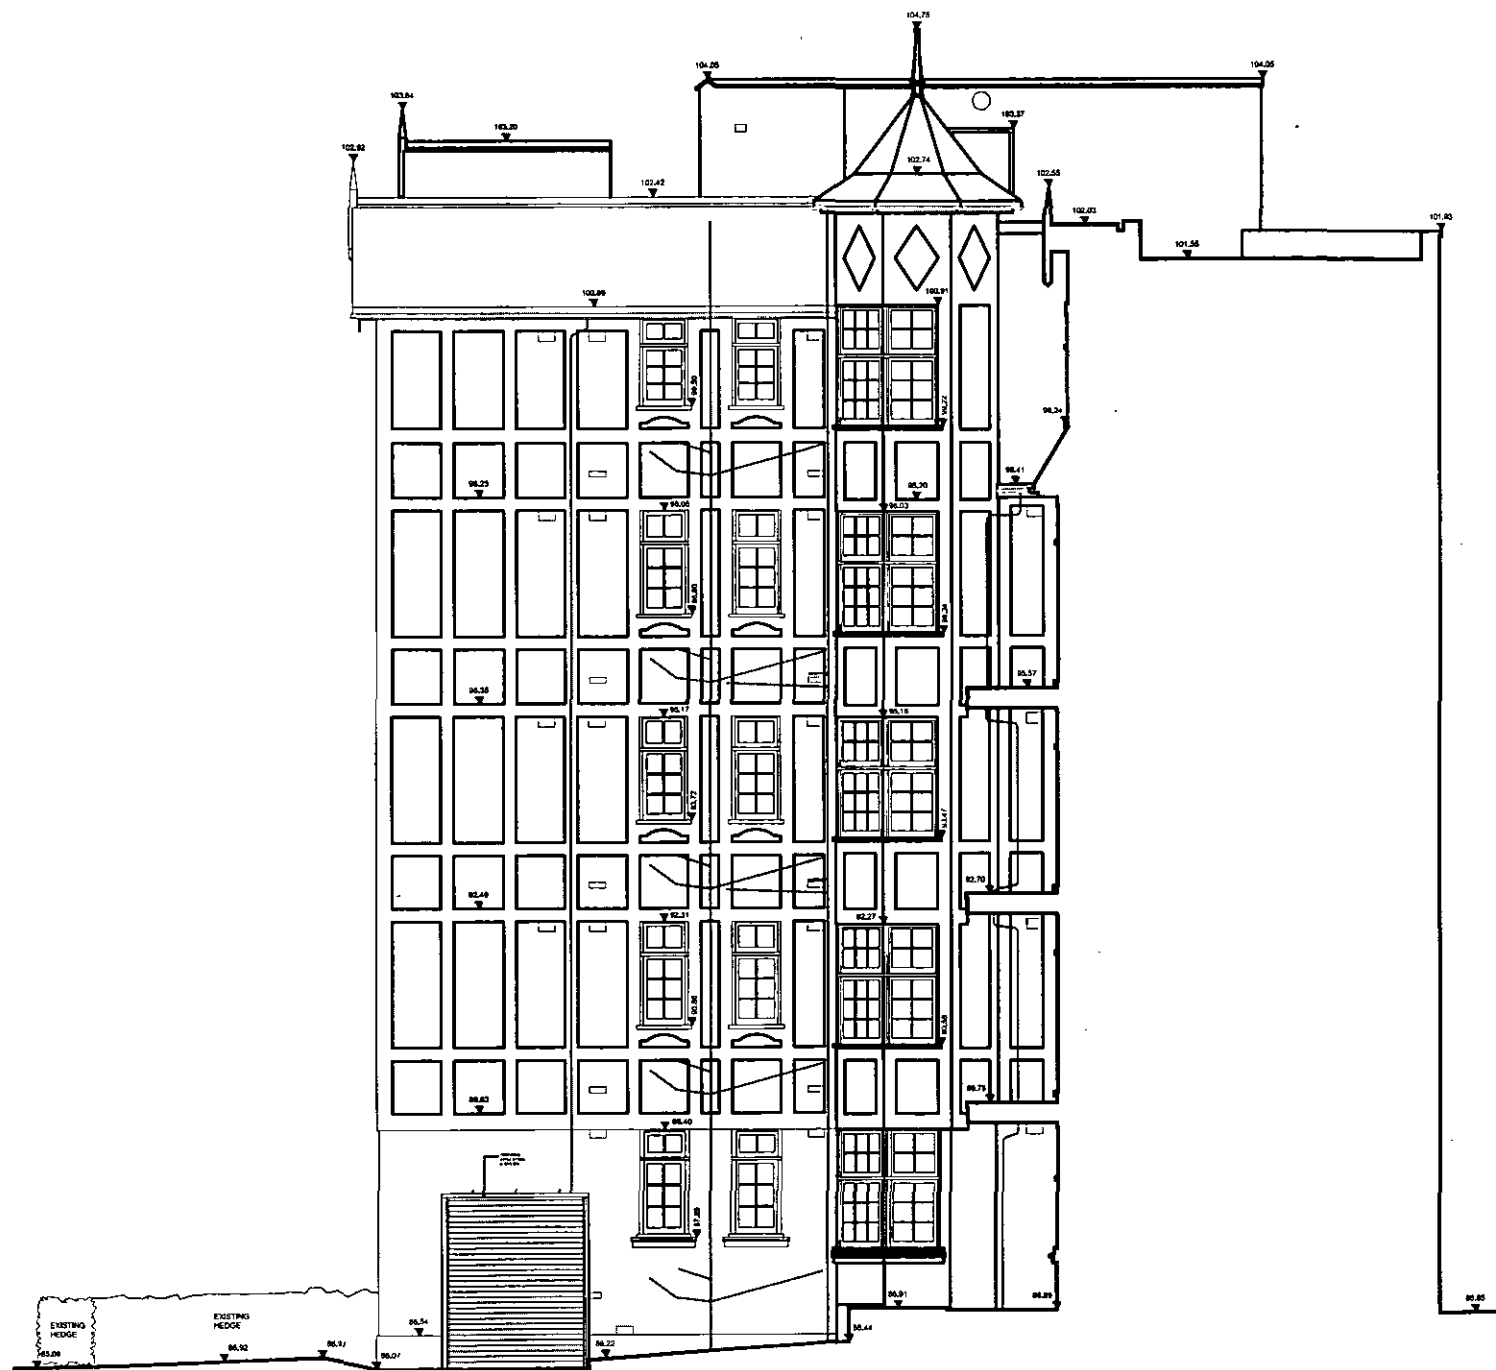

1 PROPOSED EAST ELEVATION
1:100

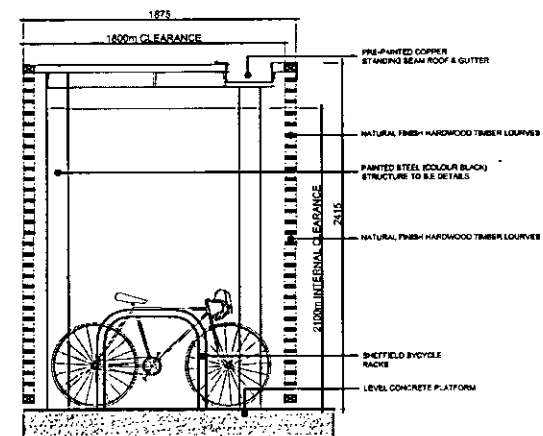

2 PROPOSED CYCLE STORE SECTION
1:50

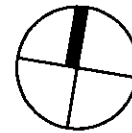

NOTES
CONTRACTORS MUST VERIFY ALL DIMENSIONS ON SITE BEFORE COMMENCING ANY WORK ON SHOP DRAWINGS
DO NOT SCALE FROM THIS DRAWING
MGBAINS COOPER CONSULTING LTD COPYRIGHT

Note:
This drawing is based on the measured survey drawings, Nos: 3169-9 of Alan Rhodes Associates

For Proposed Plans Cycle Store refer to drawing 54147-AR-BL7-102

PLANS APPROVED
20 DEC 2011

G	ISSUED FOR PLANNING	16.08.11	PS
A	FIRST ISSUE	18.04.11	PS
REV	AMENDMENT	DATE	CHKD

PLANNING COPY

MCBAINS COOPER

MCBAINS COOPER CONSULTING LTD.
120 OLD BROAD STREET LONDON EC2N 1AR
TELEPHONE: 020 7786 7900 FACSIMILE: 020 7786 7999

CLIENT
LONDON BOROUGH OF CAMDEN


PROJECT
89 - 122 HOLLY LODGE MANSIONS
PHASE-2; BLOCK - 7

DRAWING TITLE
PROPOSED EAST ELEVATION & CYCLE STORE SECTION


ARCHITECTURE

SCALE 1:100 @ A3 DRAWN BY JP CHECKED PS DATE MAR 2011

DRAWING NUMBER 54147-AR-BL7-128 REVISION B

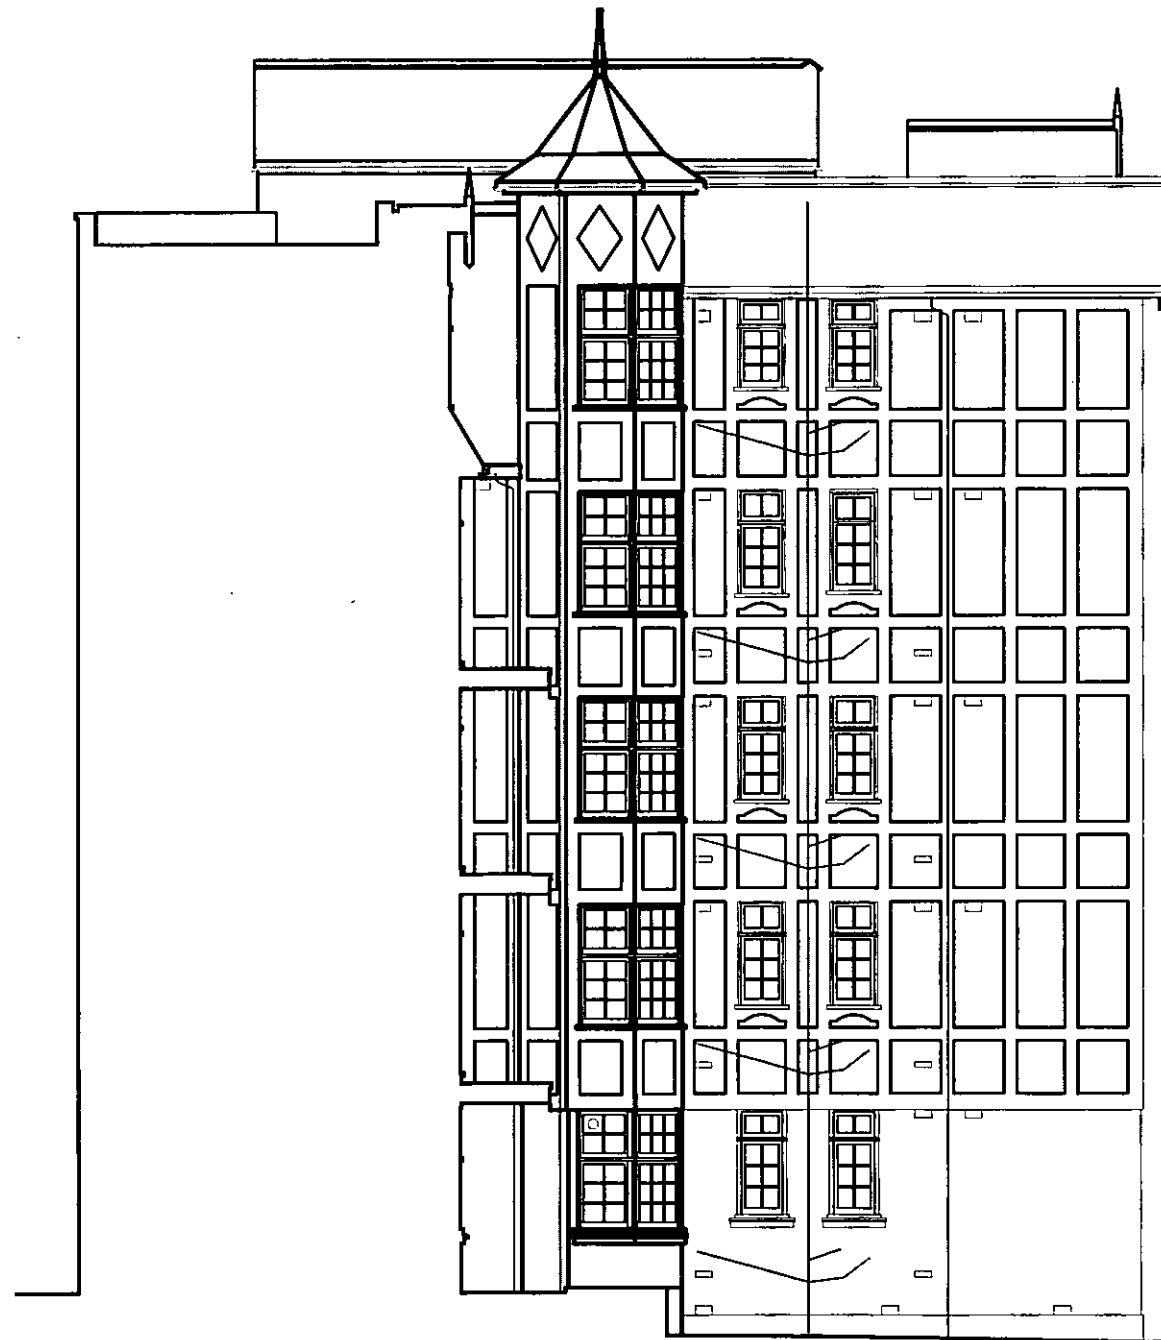


1 PROPOSED WEST ELEVATION
1:100

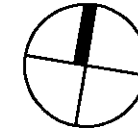

NOTES
CONTRACTORS MUST VERIFY ALL DIMENSIONS ON SITE BEFORE COMMENCING ANY WORK ON SHOP DRAWINGS
DO NOT SCALE FROM THIS DRAWING
MCBAINS COOPER CONSULTING LTD COPYRIGHT

Note:
This drawing is based on the measured survey drawings, Nos: 3169-9 of Alan Rhodes Associates
For Proposed Plans Cycle Store refer to drawing 54147-AR-BL7-102

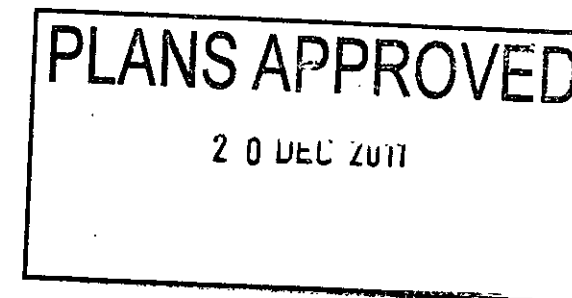

A		ISSUED FOR PLANNING	16.09.11	PS
REV	AMENDMENT	DATE	CHGD	
DRAWING STATUS				
PLANNING				

copy
MCBAINS COOPER

MCBAINS COOPER CONSULTING LTD.
120 OLD BROAD STREET LONDON EC2N 1AR
TELEPHONE: 020 7706 7000 FACSIMILE: 020 7706 7000

CLIENT
LONDON BOROUGH OF CAMDEN


PROJECT
89 - 122 HOLLY LODGE MANSIONS
PHASE-2; BLOCK - 7

DRAWING TITLE
PROPOSED WEST ELEVATION

ARCHITECTURE

SCALE DRAWN BY CHECKED DATE
1:100 @ A3 JP PS MAR 2011

DRAWING NUMBER	REVISION
54147-AR-BL7-129	A

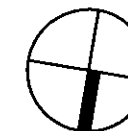

NOTES
CONTRACTORS MUST VERIFY ALL DIMENSIONS ON SITE BEFORE
COMMENCING ANY WORK ON SHOP DRAWINGS
DO NOT SCALE FROM THIS DRAWING
MCBAINS COOPER CONSULTING LTD COPYRIGHT

Note:
This drawing is based on the measured survey
drawings, Nos: 3170-2 of Alan Rhodes Associates

PLANS APPROVED

20 DEC 2011

2011/4902/P

COPY

B	ISSUED FOR PLANNING	18.09.11	PS
A	FIRST ISSUE	18.05.11	PS
REV	AMENDMENT	DATE	CHKD

PLANNING

MCBAINS COOPER

MCBAINS COOPER CONSULTING LTD.
120 OLD BROAD STREET LONDON EC2N 1AR
TELEPHONE: 020 7788 7900 FACSIMILE: 020 7788 7999

CLIENT
LONDON BOROUGH OF CAMDEN


PROJECT
57 - 84 MAKEPEACE MANSIONS
PHASE-2; BLOCK - 5

DRAWING TITLE
PROPOSED GROUND FLOOR PLAN


ARCHITECTURE

SCALE	DRAWN BY	CHECKED	DATE
1:100 @ A3	PS	PS	MAR 2011

DRAWING NUMBER	REVISION
54147-AR-BL5-120	B

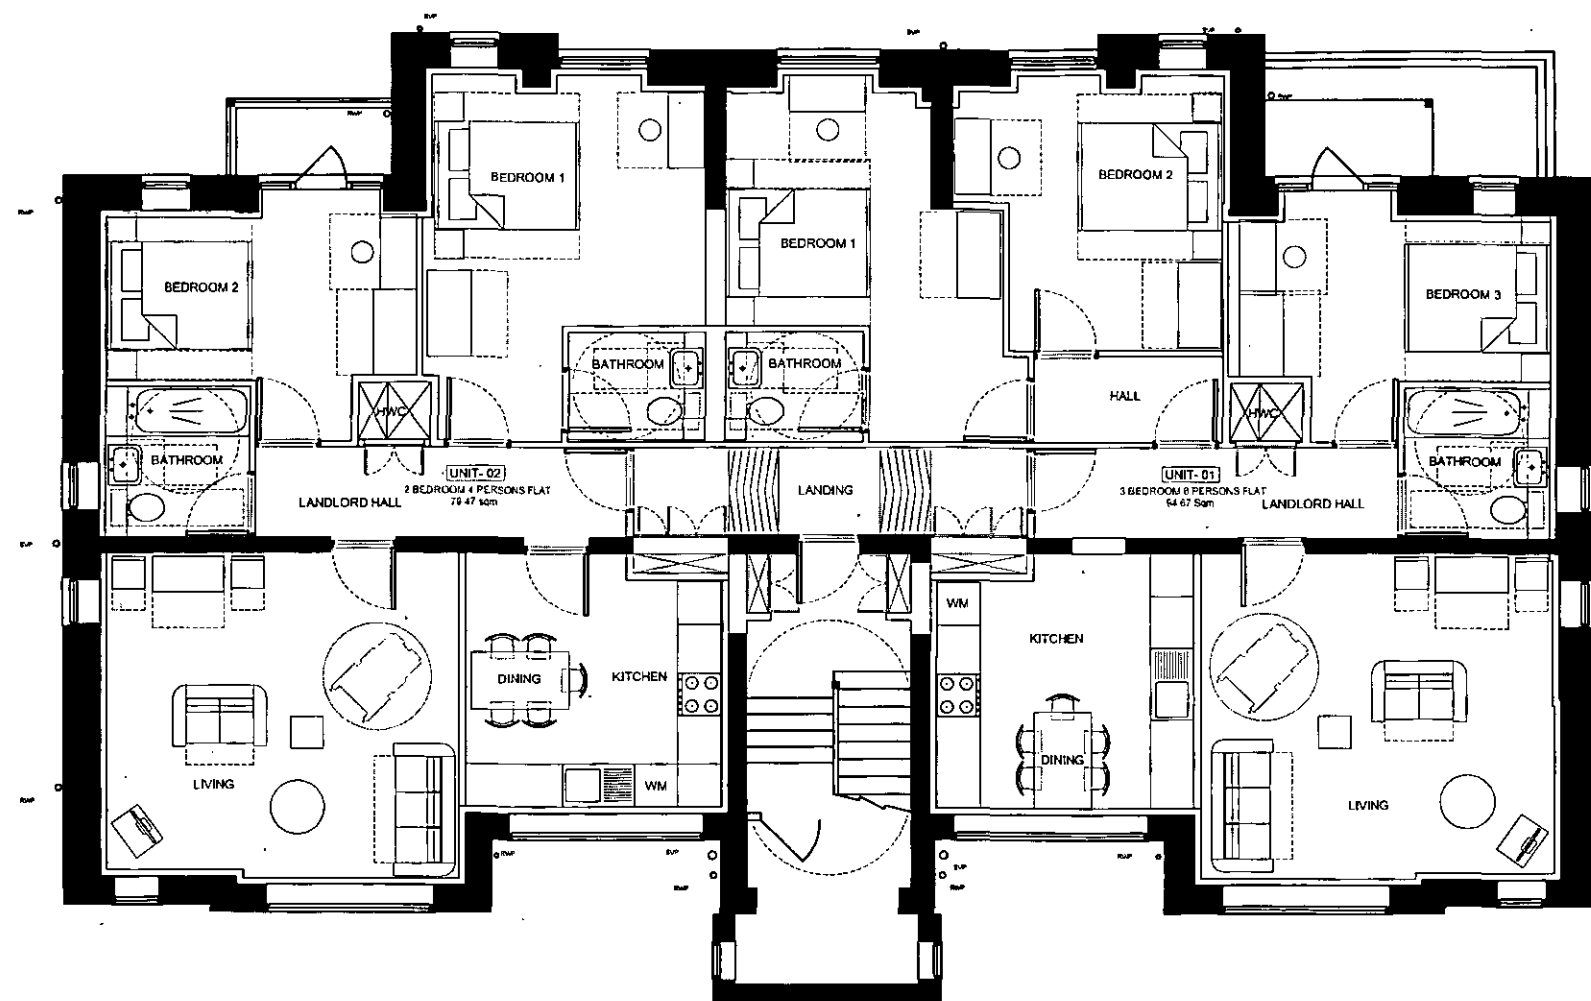

1 PROPOSED GROUND FLOOR
1:100

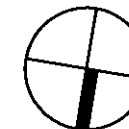


NOTES
CONTRACTORS MUST VERIFY ALL DIMENSIONS ON SITE BEFORE
COMMENCING ANY WORK ON SHOP DRAWINGS
DO NOT SCALE FROM THIS DRAWING
MCBAINS COOPER CONSULTING LTD COPYRIGHT

Note:
This drawing is based on the measured survey
drawings, Nos: 3170-3 of Alan Rhodes Associates

PLANS APPROVED

2 0 DEC 2011

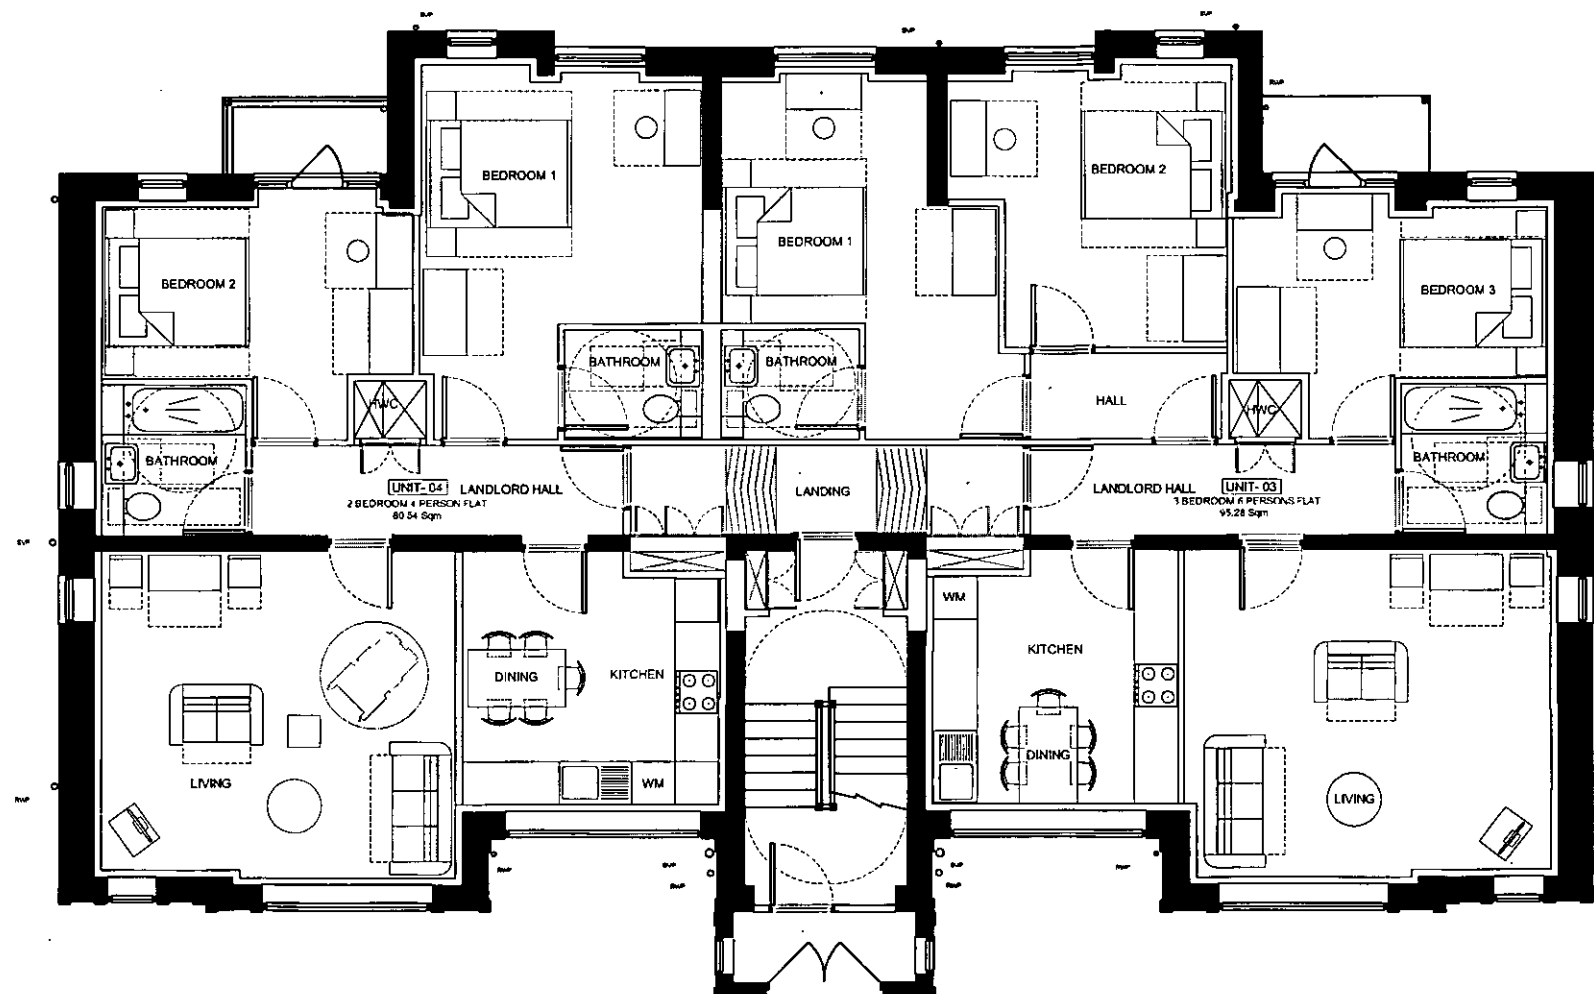

2011/4902/P
COPY

C	ISSUED FOR PLANNING	15.09.11	PS
B	REVISED FOR COMMENT	03.08.11	PS
A	ISSUED FOR COMMENT	18.05.11	PS

REV	AMENDMENT	DATE	CHKD
-----	-----------	------	------

PLANNING



MCBAINS COOPER CONSULTING LTD.
120 OLD BROAD STREET LONDON EC2N 1AR
TELEPHONE: 020 7786 7900 FACSIMILE: 020 7786 7999

CLIENT

LONDON BOROUGH OF CAMDEN

PROJECT

57 - 84 MAKEPEACE MANSIONS
PHASE-2; BLOCK - 5


DRAWING TITLE

PROPOSED FIRST FLOOR PLAN

ARCHITECTURE

SCALE	DRAWN BY	CHECKED	DATE
1:100 @ A3	PS	PS	MAR 2011


DRAWING NUMBER	REVISION
54147-AR-BL5-121	C

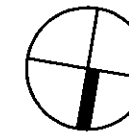

NOTES
CONTRACTORS MUST VERIFY ALL DIMENSIONS ON SITE BEFORE COMMENCING ANY WORK ON SHOP DRAWINGS
DO NOT SCALE FROM THIS DRAWING
Mcbains Cooper Consulting Ltd Copyright

Note:
This drawing is based on the measured survey drawings, Nos: 3170-4 of Alan Rhodes Associates

PLANS APPROVED
20 DEC 2011

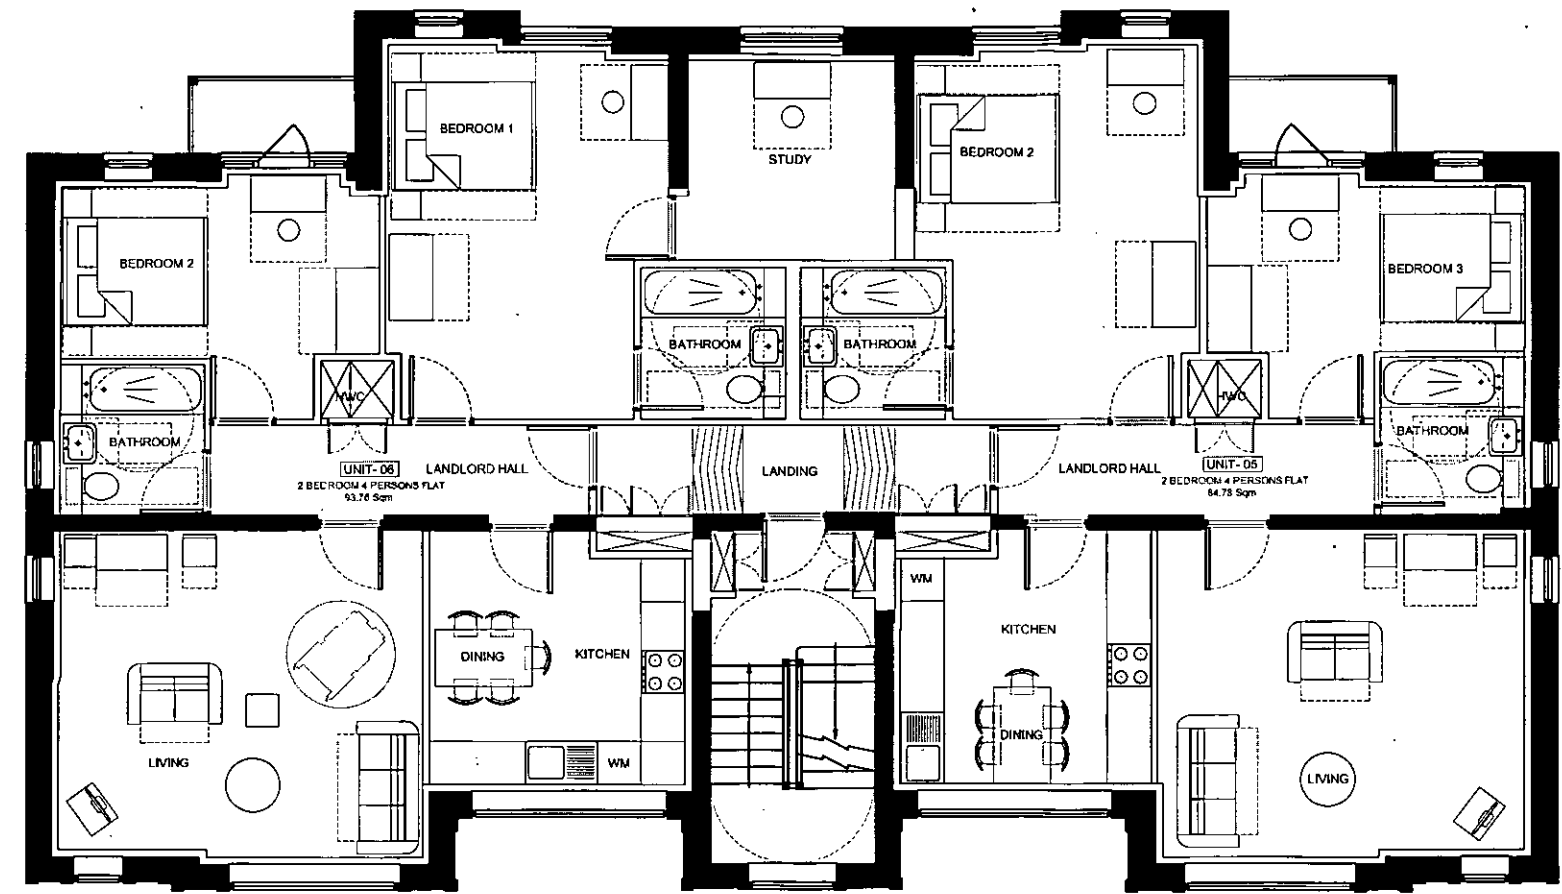

20/11/2011
COPY

B	ISSUED FOR PLANNING	18.08.11	PS
A	FIRST ISSUE	18.04.11	PS
REV	AMENDMENT	DATE	CHKD

PLANNING



MCBAINS COOPER CONSULTING LTD.
120 OLD BROAD STREET LONDON EC2N 1AR
TELEPHONE: 020 7786 7900 FACSIMILE: 020 7786 7999

CLIENT
LONDON BOROUGH OF CAMDEN

PROJECT
57 - 84 MAKEPEACE MANSIONS
PHASE-2; BLOCK - 5


DRAWING TITLE
PROPOSED SECOND FLOOR PLAN

ARCHITECTURE


SCALE	DRAWN BY	CHECKED	DATE
1:100 @ A3	PS	PS	MAR 2011

DRAWING NUMBER	REVISION
54147-AR-BL5-122	B

1 PROPOSED SECOND FLOOR
1:100

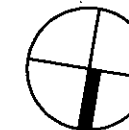

PLANS APPROVED
2 0 DEC 2011

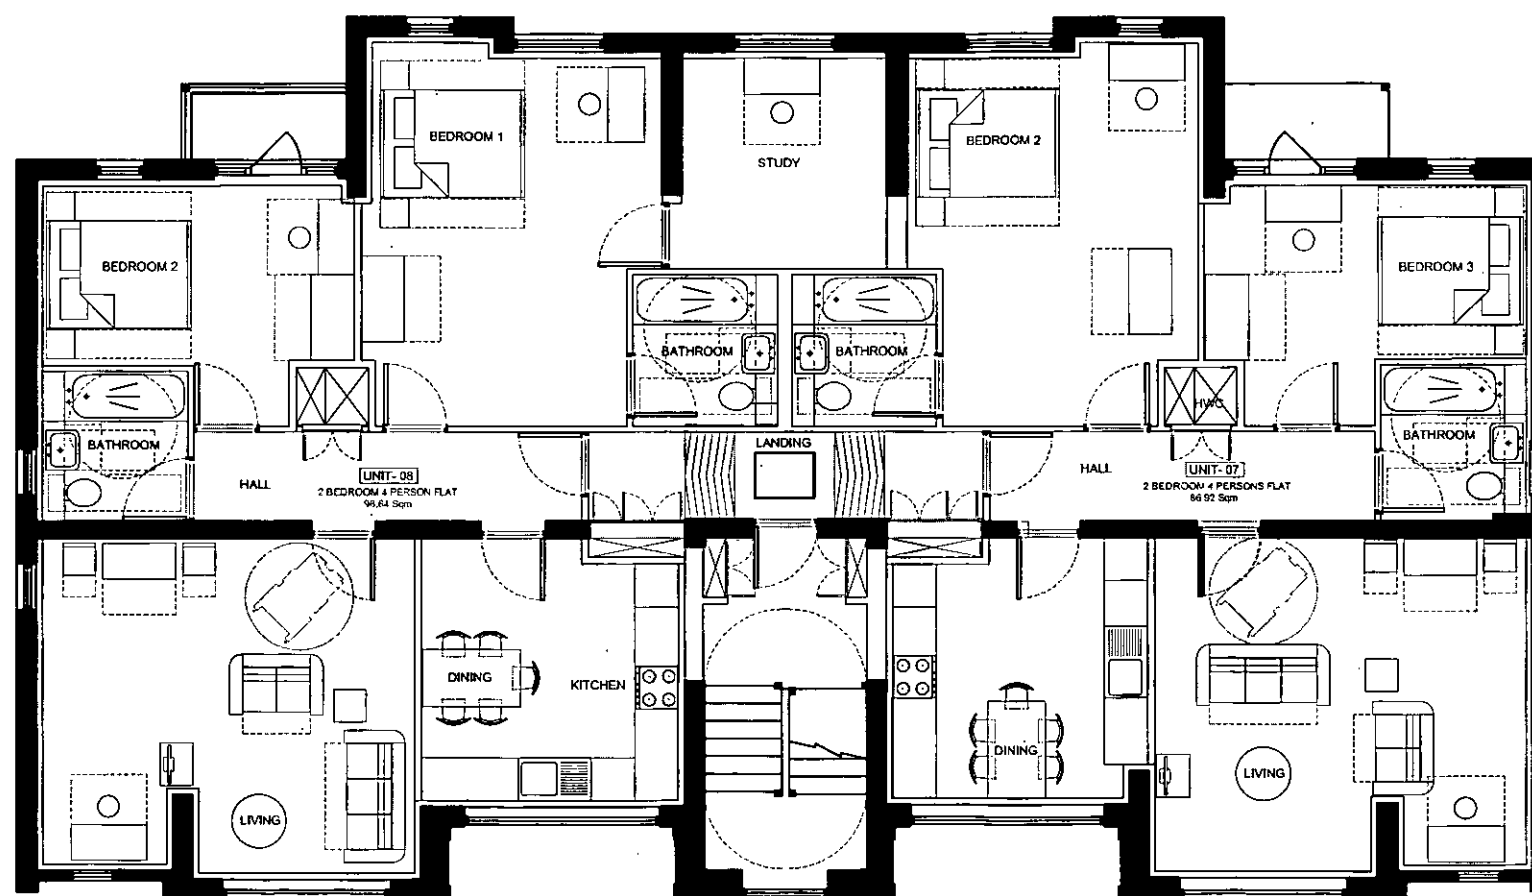

1x2

2011/4902/P

NOTES
CONTRACTORS MUST VERIFY ALL DIMENSIONS ON SITE BEFORE
COMMENCING ANY WORK ON SHOP DRAWINGS
DO NOT SCALE FROM THIS DRAWING
MCBAINS COOPER CONSULTING LTD COPYRIGHT

Note:
This drawing is based on the measured survey
drawings, Nos: 3170-5 of Alan Rhodes Associates
These are preliminary layouts for discussion
purposes only.

B	ISSUED FOR PLANNING	16.09.11	PS
A	ISSUED FOR COMMENT	16.05.11	PS
REV	AMENDMENT	DATE	CHKD

PLANNING

MCBAINS COOPER

MCBAINS COOPER CONSULTING LTD.
120 OLD BROAD STREET LONDON EC2N 1AR
TELEPHONE: 020 7786 7900 FACSIMILE: 020 7786 7908

CLIENT
LONDON BOROUGH OF CAMDEN

PROJECT
57 - 84 MAKEPEACE MANSIONS
PHASE-2; BLOCK - 5

DRAWING TITLE
PROPOSED THIRD FLOOR PLAN

ARCHITECTURE

SCALE
1:100 @ A3


DRAWN BY
PS

CHECKED
PS

DATE
MAR 2011

DRAWING NUMBER
54147-AR-BL5-123

REVISION
B

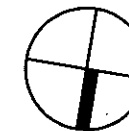

NOTES
CONTRACTORS MUST VERIFY ALL DIMENSIONS ON SITE BEFORE
COMMENCING ANY WORK ON SHOP DRAWINGS
DO NOT SCALE FROM THIS DRAWING
MCBAINS COOPER CONSULTING LTD COPYRIGHT

Note:

The elevations is based on the measured survey
drawings, Nos: 3171-6 of Alan Rhodes Associates.

PLANS APPROVED

20 DEC 2011

2011/4902/P

COPY

B	ISSUED FOR PLANNING	16.06.11	PS
A	FIRST ISSUE	16.04.11	PS
REV	AMENDMENT	DATE	CHKD

PLANNING

MCBAINS COOPER

MCBAINS COOPER CONSULTING LTD.
120 OLD BROAD STREET LONDON EC2N 1AR
TELEPHONE: 020 7786 7900 FACSIMILE: 020 7786 7909

CLIENT

LONDON BOROUGH OF CAMDEN

PROJECT

57 - 84 MAKEPEACE MANSIONS
PHASE-2; BLOCK - 5


DRAWING TITLE

PROPOSED NORTH ELEVATION

ARCHITECTURE

SCALE	DRAWN BY	CHECKED	DATE
1:100 @ A3	PS	PS	MAR 2011

DRAWING NUMBER	REVISION
54147-AR-BL5-125	B

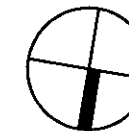


NOTES
CONTRACTORS MUST VERIFY ALL DIMENSIONS ON SITE BEFORE
COMMENCING ANY WORK ON SHOP DRAWINGS
DO NOT SCALE FROM THIS DRAWING
MCBAINS COOPER CONSULTING LTD COPYRIGHT

Note:
This drawing is based on the measured survey
drawings, Nos: 3170-7 of Alan Rhodes Associates

PLANS APPROVED

20 DEC 2011

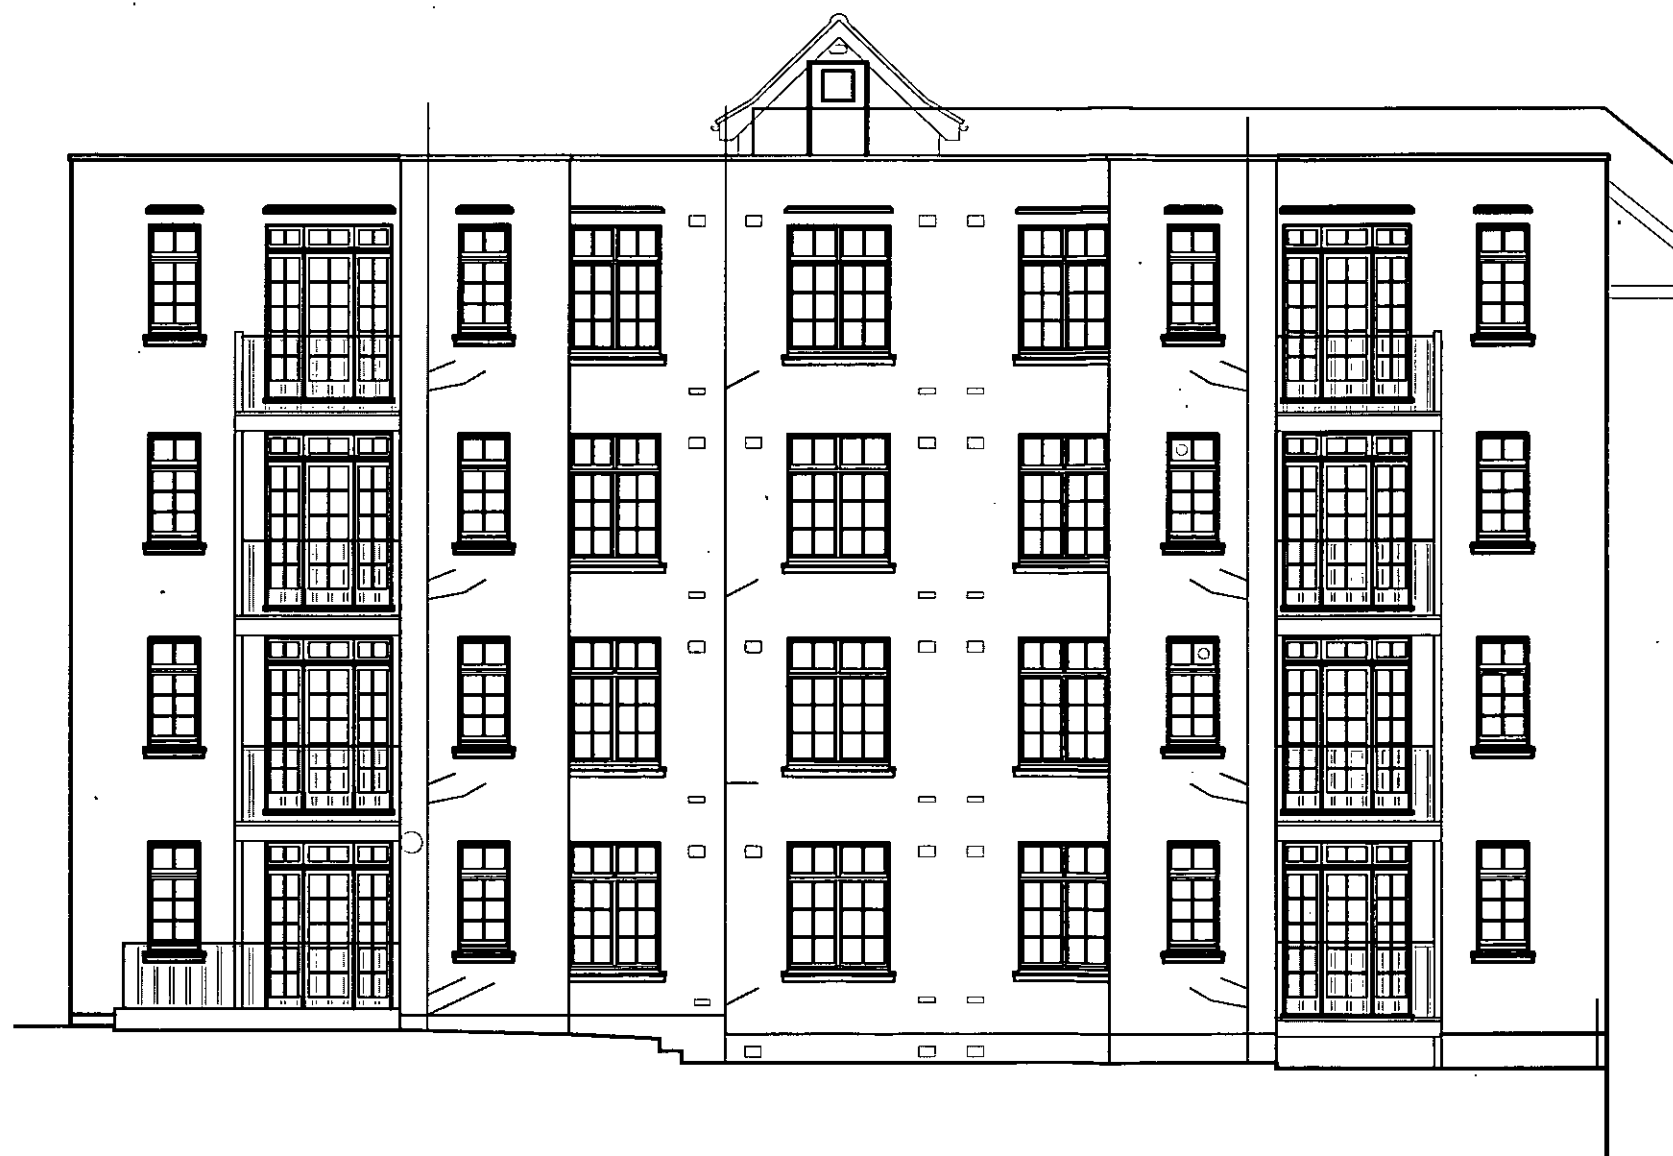

2011/4902/P



COPY

B	ISSUED FOR PLANNING	11.09.11	PS
A	FIRST ISSUE	11.09.11	PS
REV	AMENDMENT	DATE	CHKD

PLANNING



MCBAINS COOPER CONSULTING LTD.
120 OLD BROAD STREET LONDON EC2N 1AR
TELEPHONE: 020 7788 7900 FACSIMILE: 020 7788 7999

CLIENT
LONDON BOROUGH OF CAMDEN

PROJECT
57 - 84 MAKEPEACE MANSIONS
PHASE-2; BLOCK - 5

DRAWING TITLE
PROPOSED SOUTH ELEVATION


ARCHITECTURE

SCALE	DRAWN BY	CHECKED	DATE
1:100 @ A3	PS	PS	MAR 2011

DRAWING NUMBER	REVISION
54147-AR-BL5-126	B

1 PROPOSED SOUTH ELEVATION

1:100

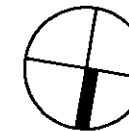


NOTES
CONTRACTORS MUST VERIFY ALL DIMENSIONS ON SITE BEFORE
COMMENCING ANY WORK ON SHOP DRAWINGS
DO NOT SCALE FROM THIS DRAWING
MCBAINS COOPER CONSULTING LTD COPYRIGHT


Note:
This drawing is based on the measured survey
drawings, Nos: 3171-8 of Alan Rhodes Associates
For Proposed Plans Cycle Store refer to drawing
54147-AR-BL5-102

PLANS APPROVED
20 DEC 2011


2011/4902/P
COPY

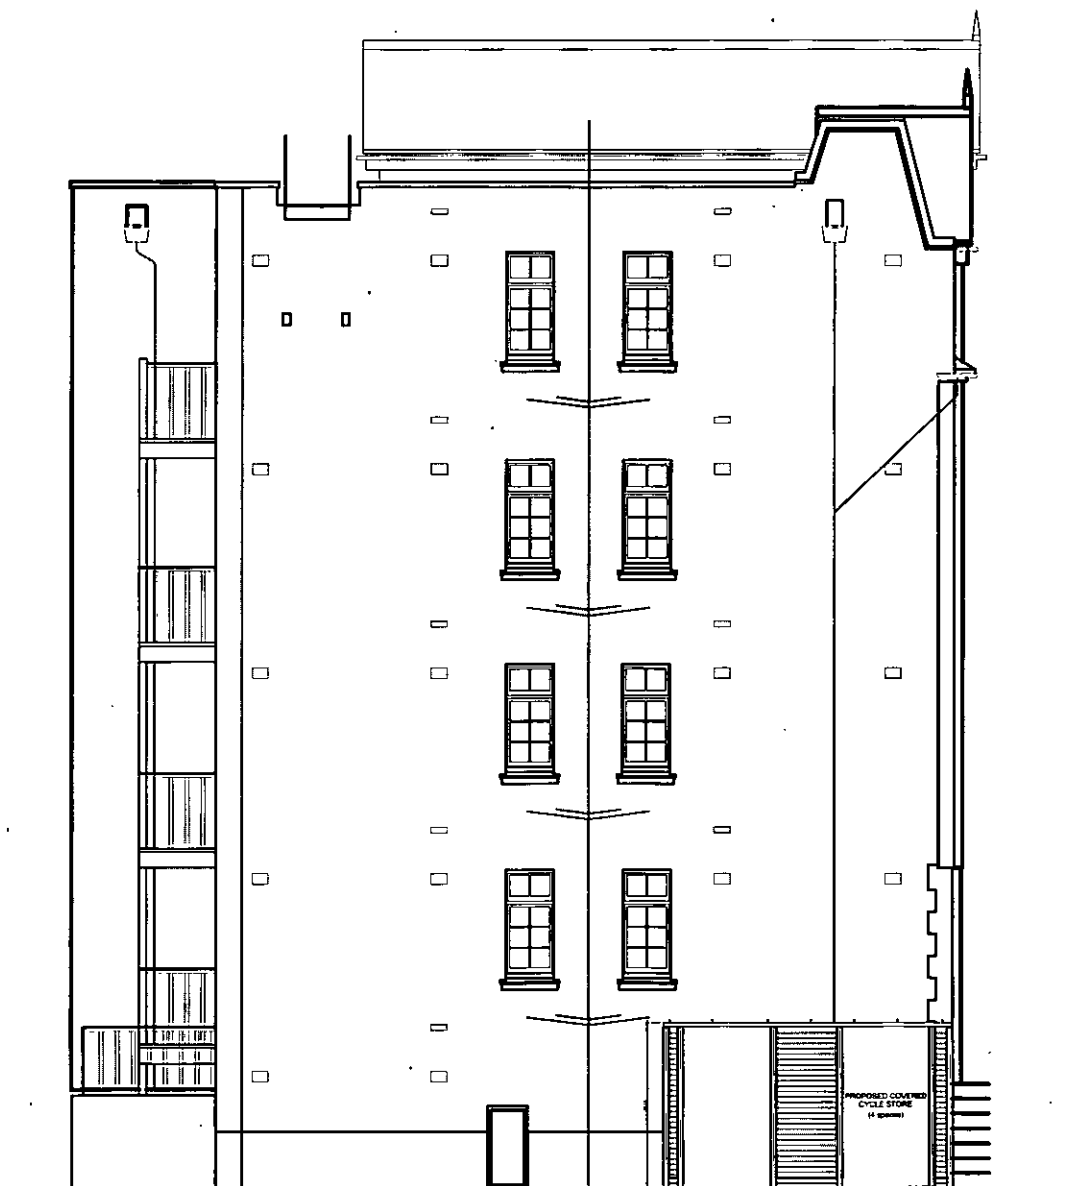

1 PROPOSED WEST ELEVATION
1:100

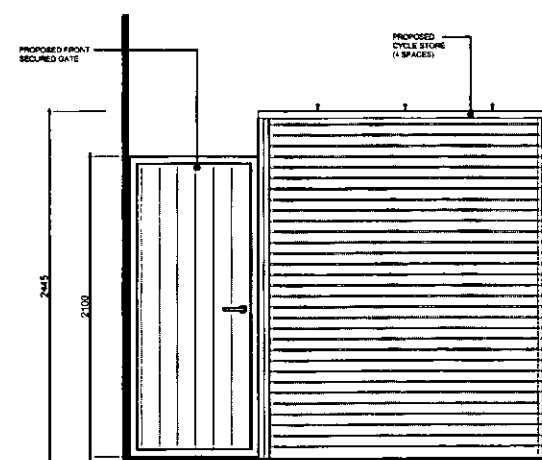

2 PROPOSED NORTH ELEVATION CYCLE STORE
1:50

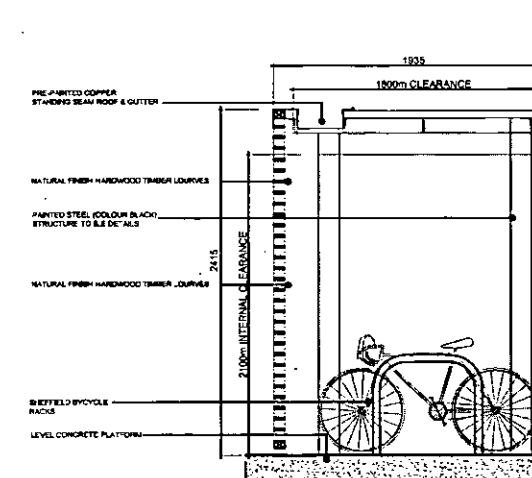

3 PROPOSED CYCLE STORE SECTION
1:50

B	ISSUED FOR PLANNING	18.09.11	PS
A	FIRST ISSUE	18.04.11	PS
REV	AMENDMENT	DATE	CHKD

PLANNING

MCBAINS COOPER

MCBAINS COOPER CONSULTING LTD.
120 OLD BROAD STREET LONDON EC2N 1AR
TELEPHONE: 020 7786 7000 FACSIMILE: 020 7786 7009

CLIENT
LONDON BOROUGH OF CAMDEN



PROJECT
57 - 84 MAKEPEACE MANSIONS
PHASE-2; BLOCK - 5

DRAWING TITLE
PROPOSED WEST ELEVATION & CYCLE STORE
SECTION

ARCHITECTURE

SCALE 1:100 @ A3
DRAWN BY JP
CHECKED PS
DATE MAR 2011

DRAWING NUMBER 54147-AR-BL5-127
REVISION B

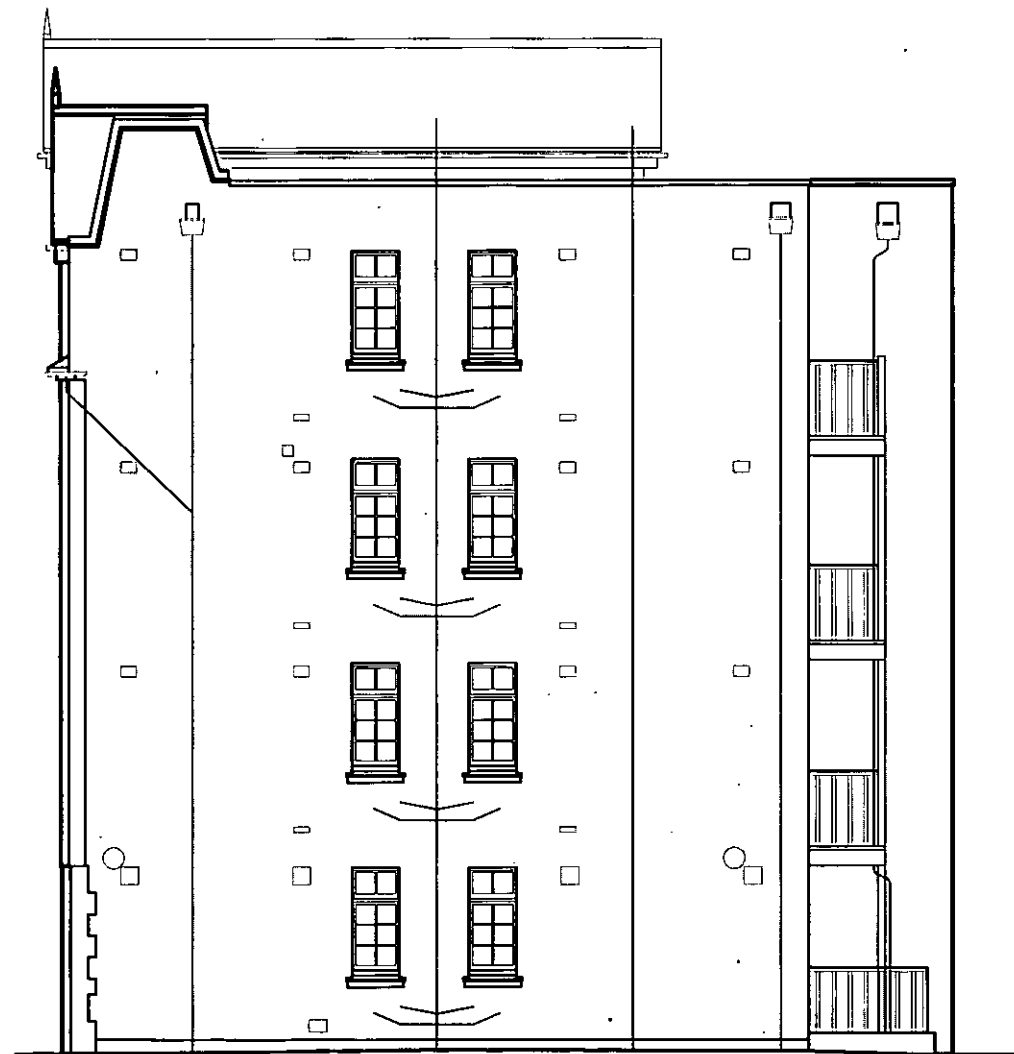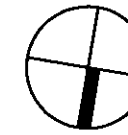

1 EAST ELEVATION

PLANS APPROVED
20 DEC 2011

2011/4902/P
COPY

NOTES
CONTRACTORS MUST VERIFY ALL DIMENSIONS ON SITE BEFORE
COMMENCING ANY WORK ON SHOP DRAWINGS
DO NOT SCALE FROM THIS DRAWING
Mcbains Cooper Consulting Ltd Copyright

Note:
This drawing is based on the measured survey
drawings, No's: 3171-8 of Alan Rhoses Associates.

A	ISSUED FOR PLANNING	18.09.11	PS
REV	AMENDMENT	DATE	CHG

PLANNING



MCBAINS COOPER CONSULTING LTD.
120 OLD BROAD STREET LONDON EC2N 1AR
TELEPHONE: 020 7786 7900 FACSIMILE: 020 7786 7999

CLIENT
LONDON BOROUGH OF CAMDEN

PROJECT
57 - 84 MAKEPEACE MANSIONS
PHASE-2; BLOCK - 5

DRAWING TITLE
PROPOSED EAST ELEVATION

ARCHITECTURE

SCALE	DRAWN BY	CHECKED	DATE
1:100 @ A3	JP	PS	APR 2011


DRAWING NUMBER	REVISION
54147-AR-BL5-128	A

NOTES
 CONTRACTORS MUST VERIFY ALL DIMENSIONS ON SITE BEFORE
 COMMENCING ANY WORK ON SHOP DRAWINGS
 DO NOT SCALE FROM THIS DRAWING
 MCBAINS COOPER CONSULTING LTD COPYRIGHT


NOTE:
 INFORMATION PROVIDED BY CLIENT FROM
 PHASE 1a

PLANS APPROVED
 20 DEC 2011
 COPY

2011/4902/p

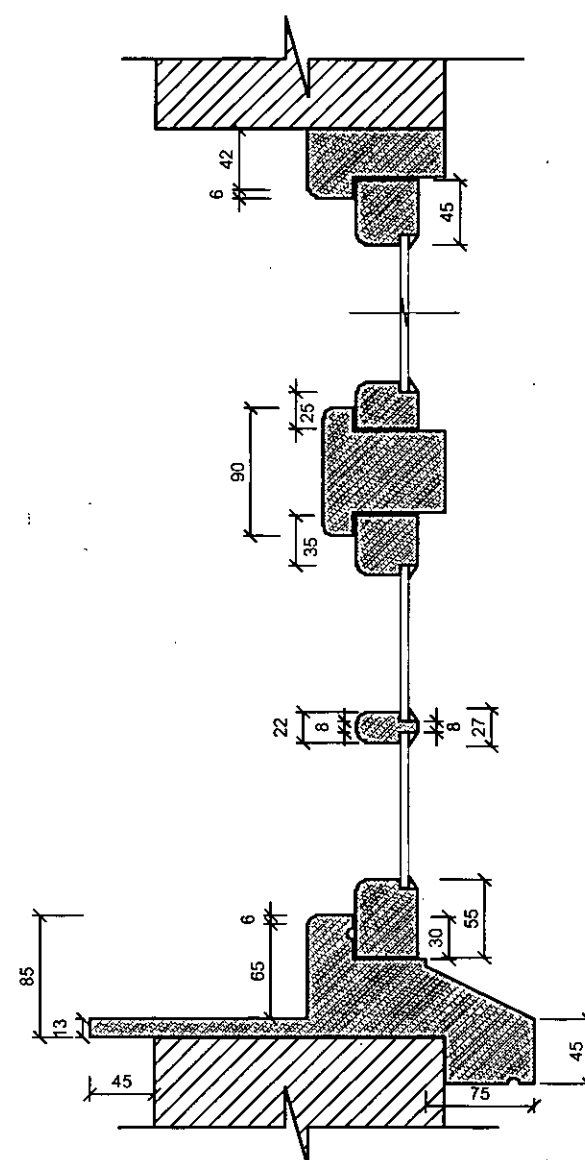

1 EXISTING WINDOW PROFILE

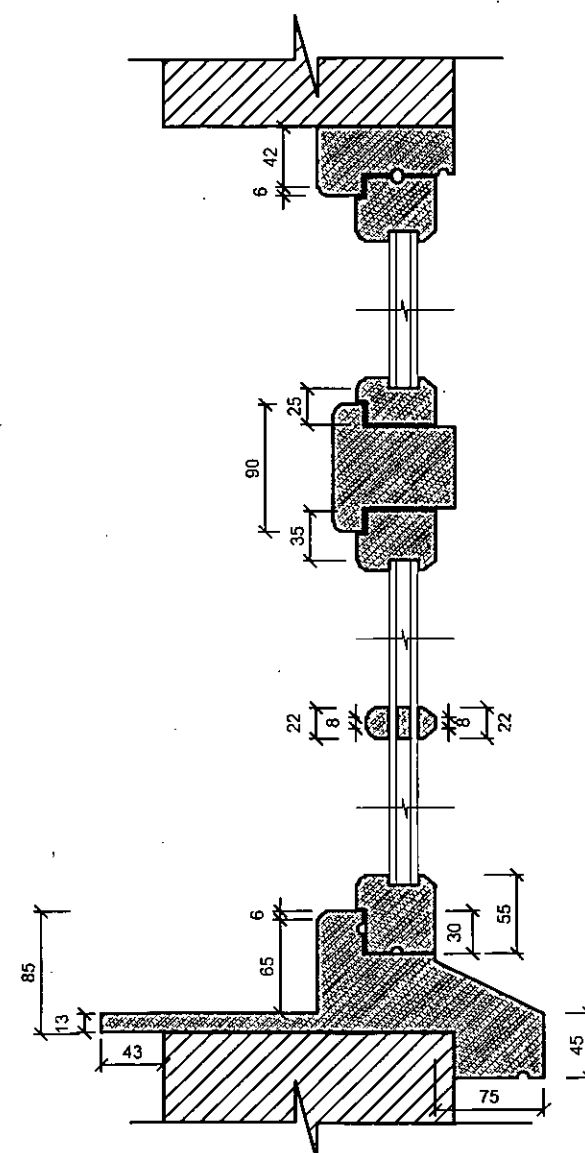

2 PROPOSED DOUBLE GLAZING WINDOW PROFILE

A	ISSUED FOR PLANNING	16/09/11	PS
REV	AMENDMENT	DATE	CHKD
PLANNING			

MCBAINS COOPER

MCBAINS COOPER CONSULTING LTD.
 120 OLD BROAD STREET LONDON EC2N 1AR
 TELEPHONE: 020 7766 7800 FACSIMILE: 020 7766 7889

CLIENT
 LONDON BOROUGH OF CAMDEN

PROJECT
 57-84 MAKEPEACE MANSIONS
 Phase 2; BLOCK - 5

DRAWING TITLE
 EXISTING & PROPOSED WINDOW DETAIL

ARCHITECTURE

SCALE
 1:5@A3


DRAWN BY
 JP

CHECKED
 PS


DATE
 16/09/2011

DRAWING NUMBER
 54147-AR-BL5-129

REVISION
 A

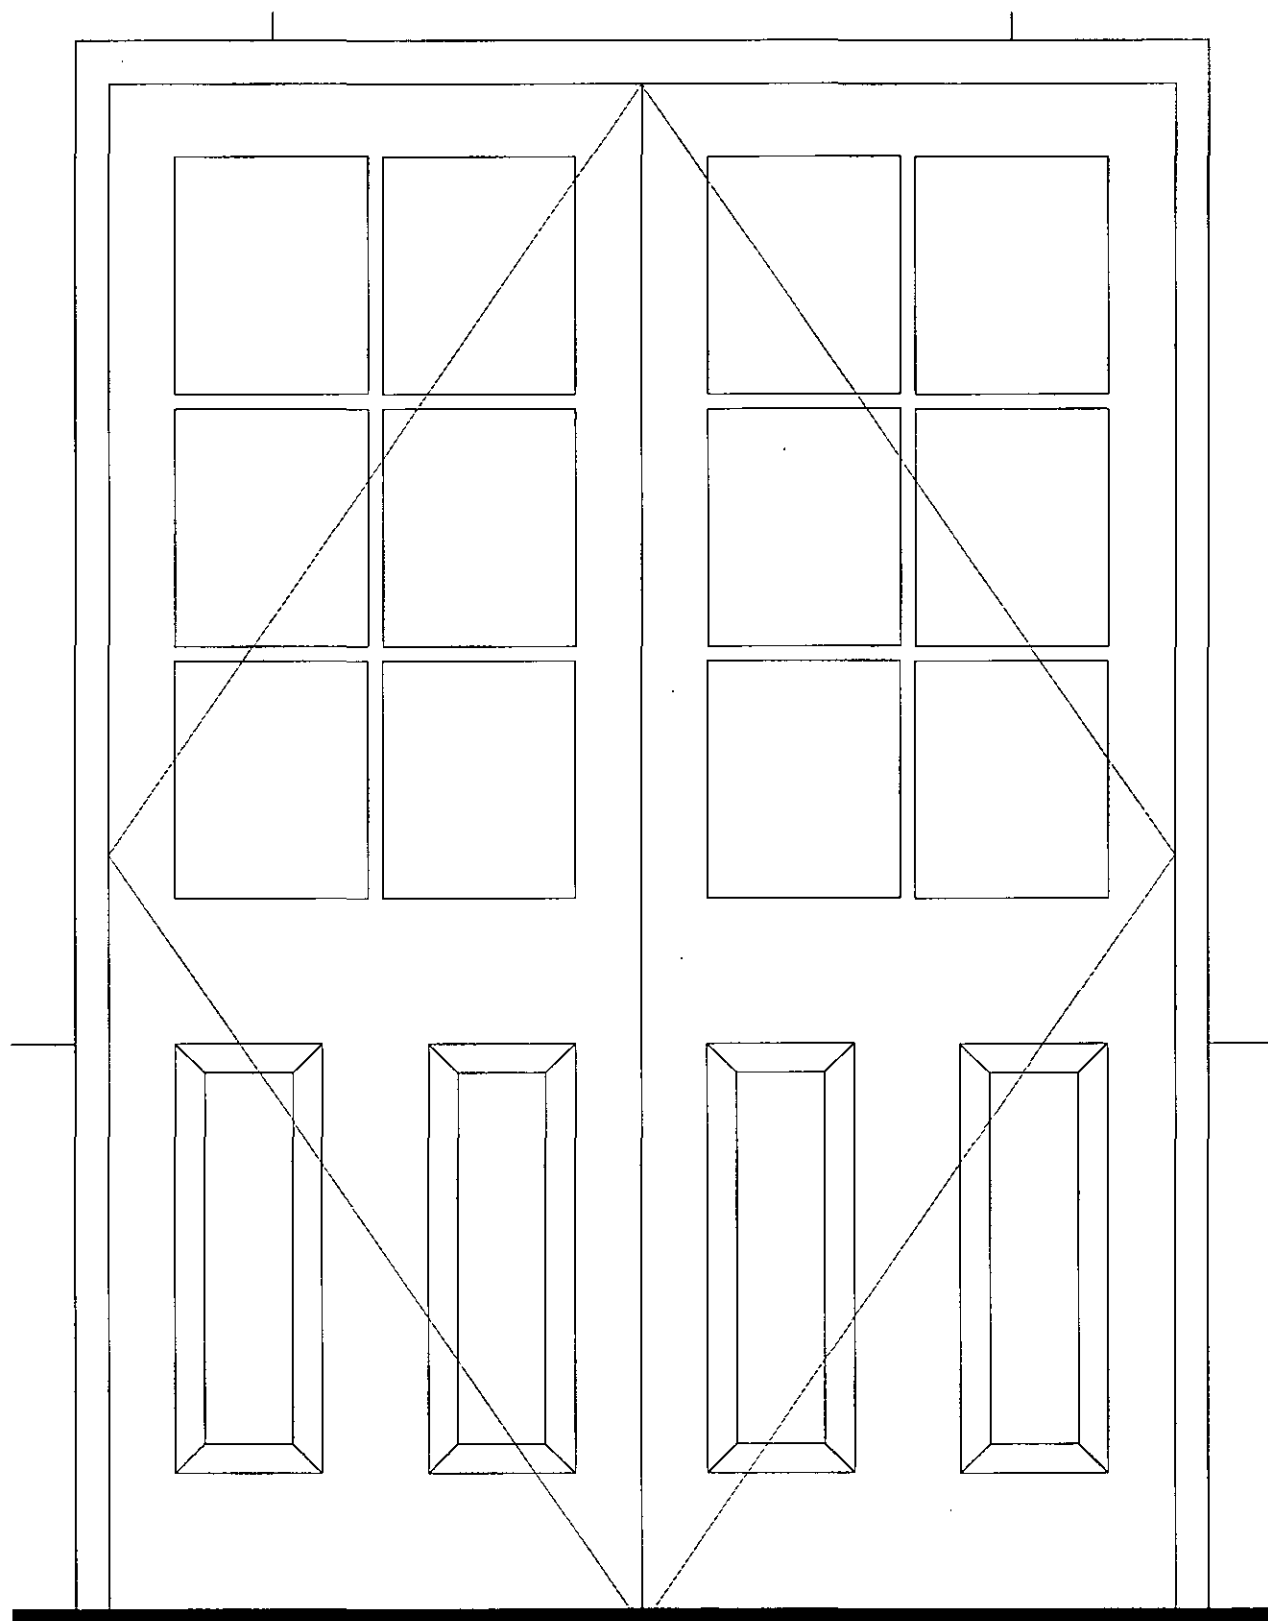

1 EXTERNAL DOOR ELEVATION

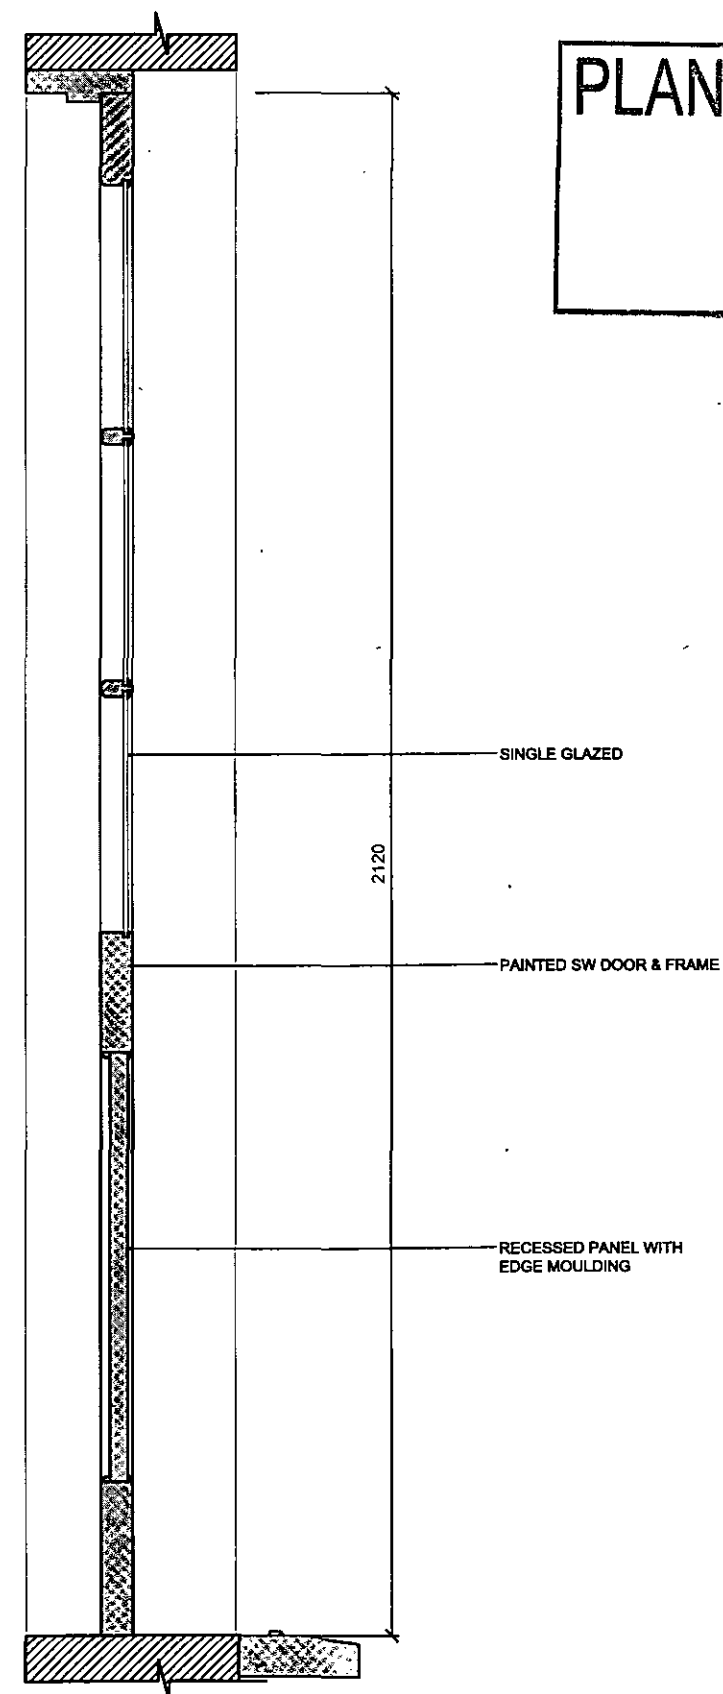

2 SECTION THROUGH EXTERNAL DOOR

PLANS APPROVED

20 DEC 2011

2011/1902/P
COPY

NOTES
CONTRACTORS MUST VERIFY ALL DIMENSIONS ON SITE BEFORE
COMMENCING ANY WORK ON SHOP DRAWINGS
DO NOT SCALE FROM THIS DRAWING
McBAINS COOPER CONSULTING LTD COPYRIGHT

A	ISSUED FOR PLANNING	16 DEC 11	PS
REV	AMENDMENT	DATE	CHRD

PLANNING

McBAINS COOPER

McBAINS COOPER CONSULTING LTD.
120 OLD BROAD STREET LONDON EC2N 1AR
TELEPHONE: 020 7756 7900 FACSIMILE: 020 7756 7999

CLIENT
LONDON BOROUGH OF CAMDEN


PROJECT
57 - 84 MAKEPEACE MANSIONS
PHASE-2; BLOCK - 5

DRAWING TITLE
EXTERNAL DOOR ELEVATION & SECTION
EXISTING


ARCHITECTURE

SCALE 1:10 @ A3 DRAWN BY JP CHECKED PS DATE SEPT 2011

DRAWING NUMBER	REVISION
54147-AR-BL5-130	A

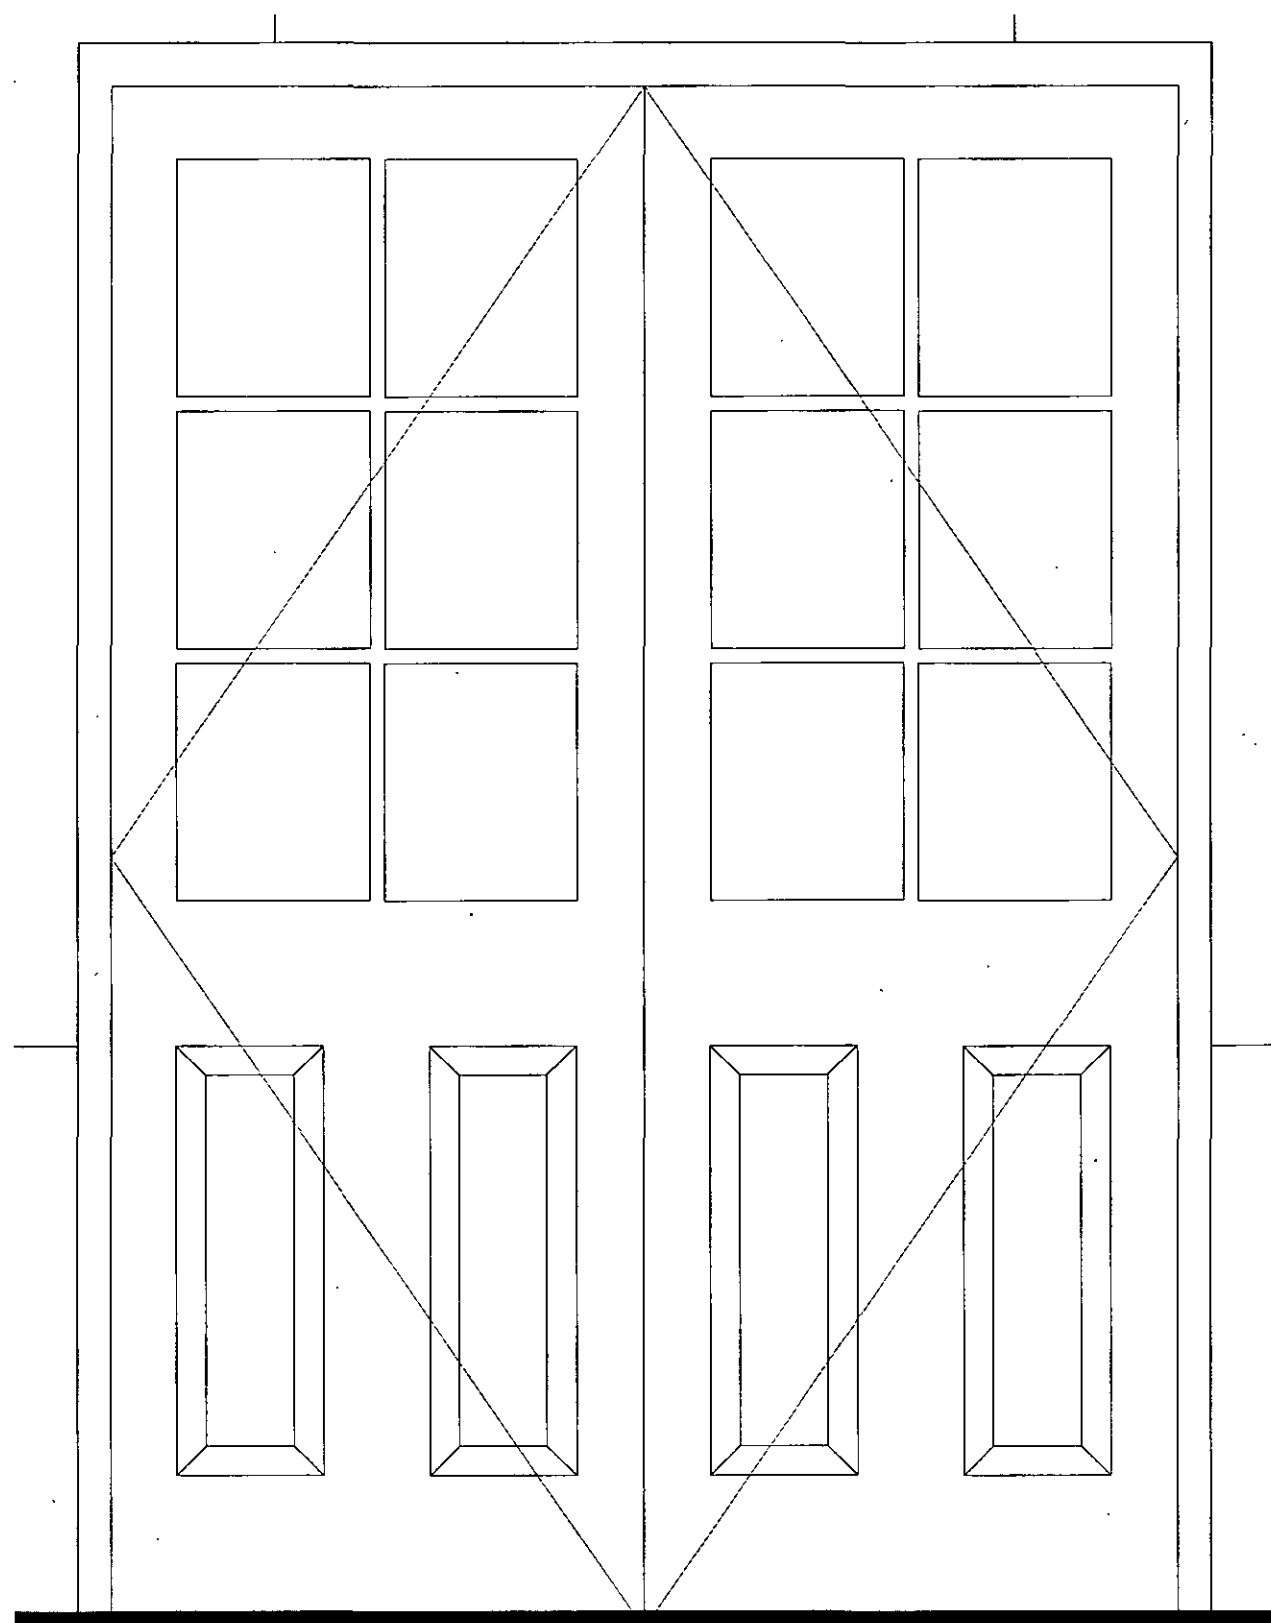

1 EXTERNAL DOOR ELEVATION

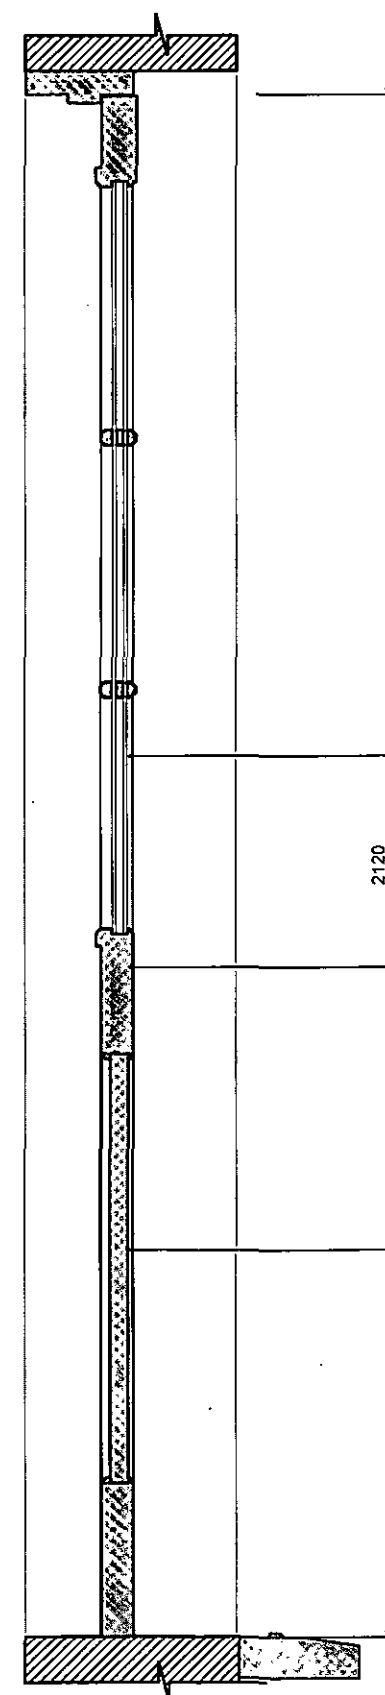

2 SECTION THROUGH EXTERNAL DOOR

PLANS APPROVED
20 DEC 2011

2011/4902/P
COPY

NOTES CONTRACTORS MUST VERIFY ALL DIMENSIONS ON SITE BEFORE COMMENCING ANY WORK ON SHOP DRAWINGS DO NOT SCALE FROM THIS DRAWING McBAINS COOPER CONSULTING LTD COPYRIGHT			
A ISSUED FOR PLANNING 18/09/11 PS			
REV	AMENDMENT	DATE	CHKD
PLANNING			

McBAINS COOPER

McBAINS COOPER CONSULTING LTD.
120 OLD BROAD STREET LONDON EC2N 1AR
TELEPHONE: 020 7786 7900 FACSIMILE: 020 7786 7999

CLIENT
LONDON BOROUGH OF CAMDEN


PROJECT
57 - 84 MAKEPEACE MANSIONS
PHASE-2; BLOCK - 5

DRAWING TITLE
PROPOSED DOOR ELEVATION & SECTION

ARCHITECTURE

SCALE 1:10 @ A3 DRAWN BY JP CHECKED PS DATE SEPT 2011

DRAWING NUMBER 54147-AR-BL5-131	REVISION A
------------------------------------	---------------

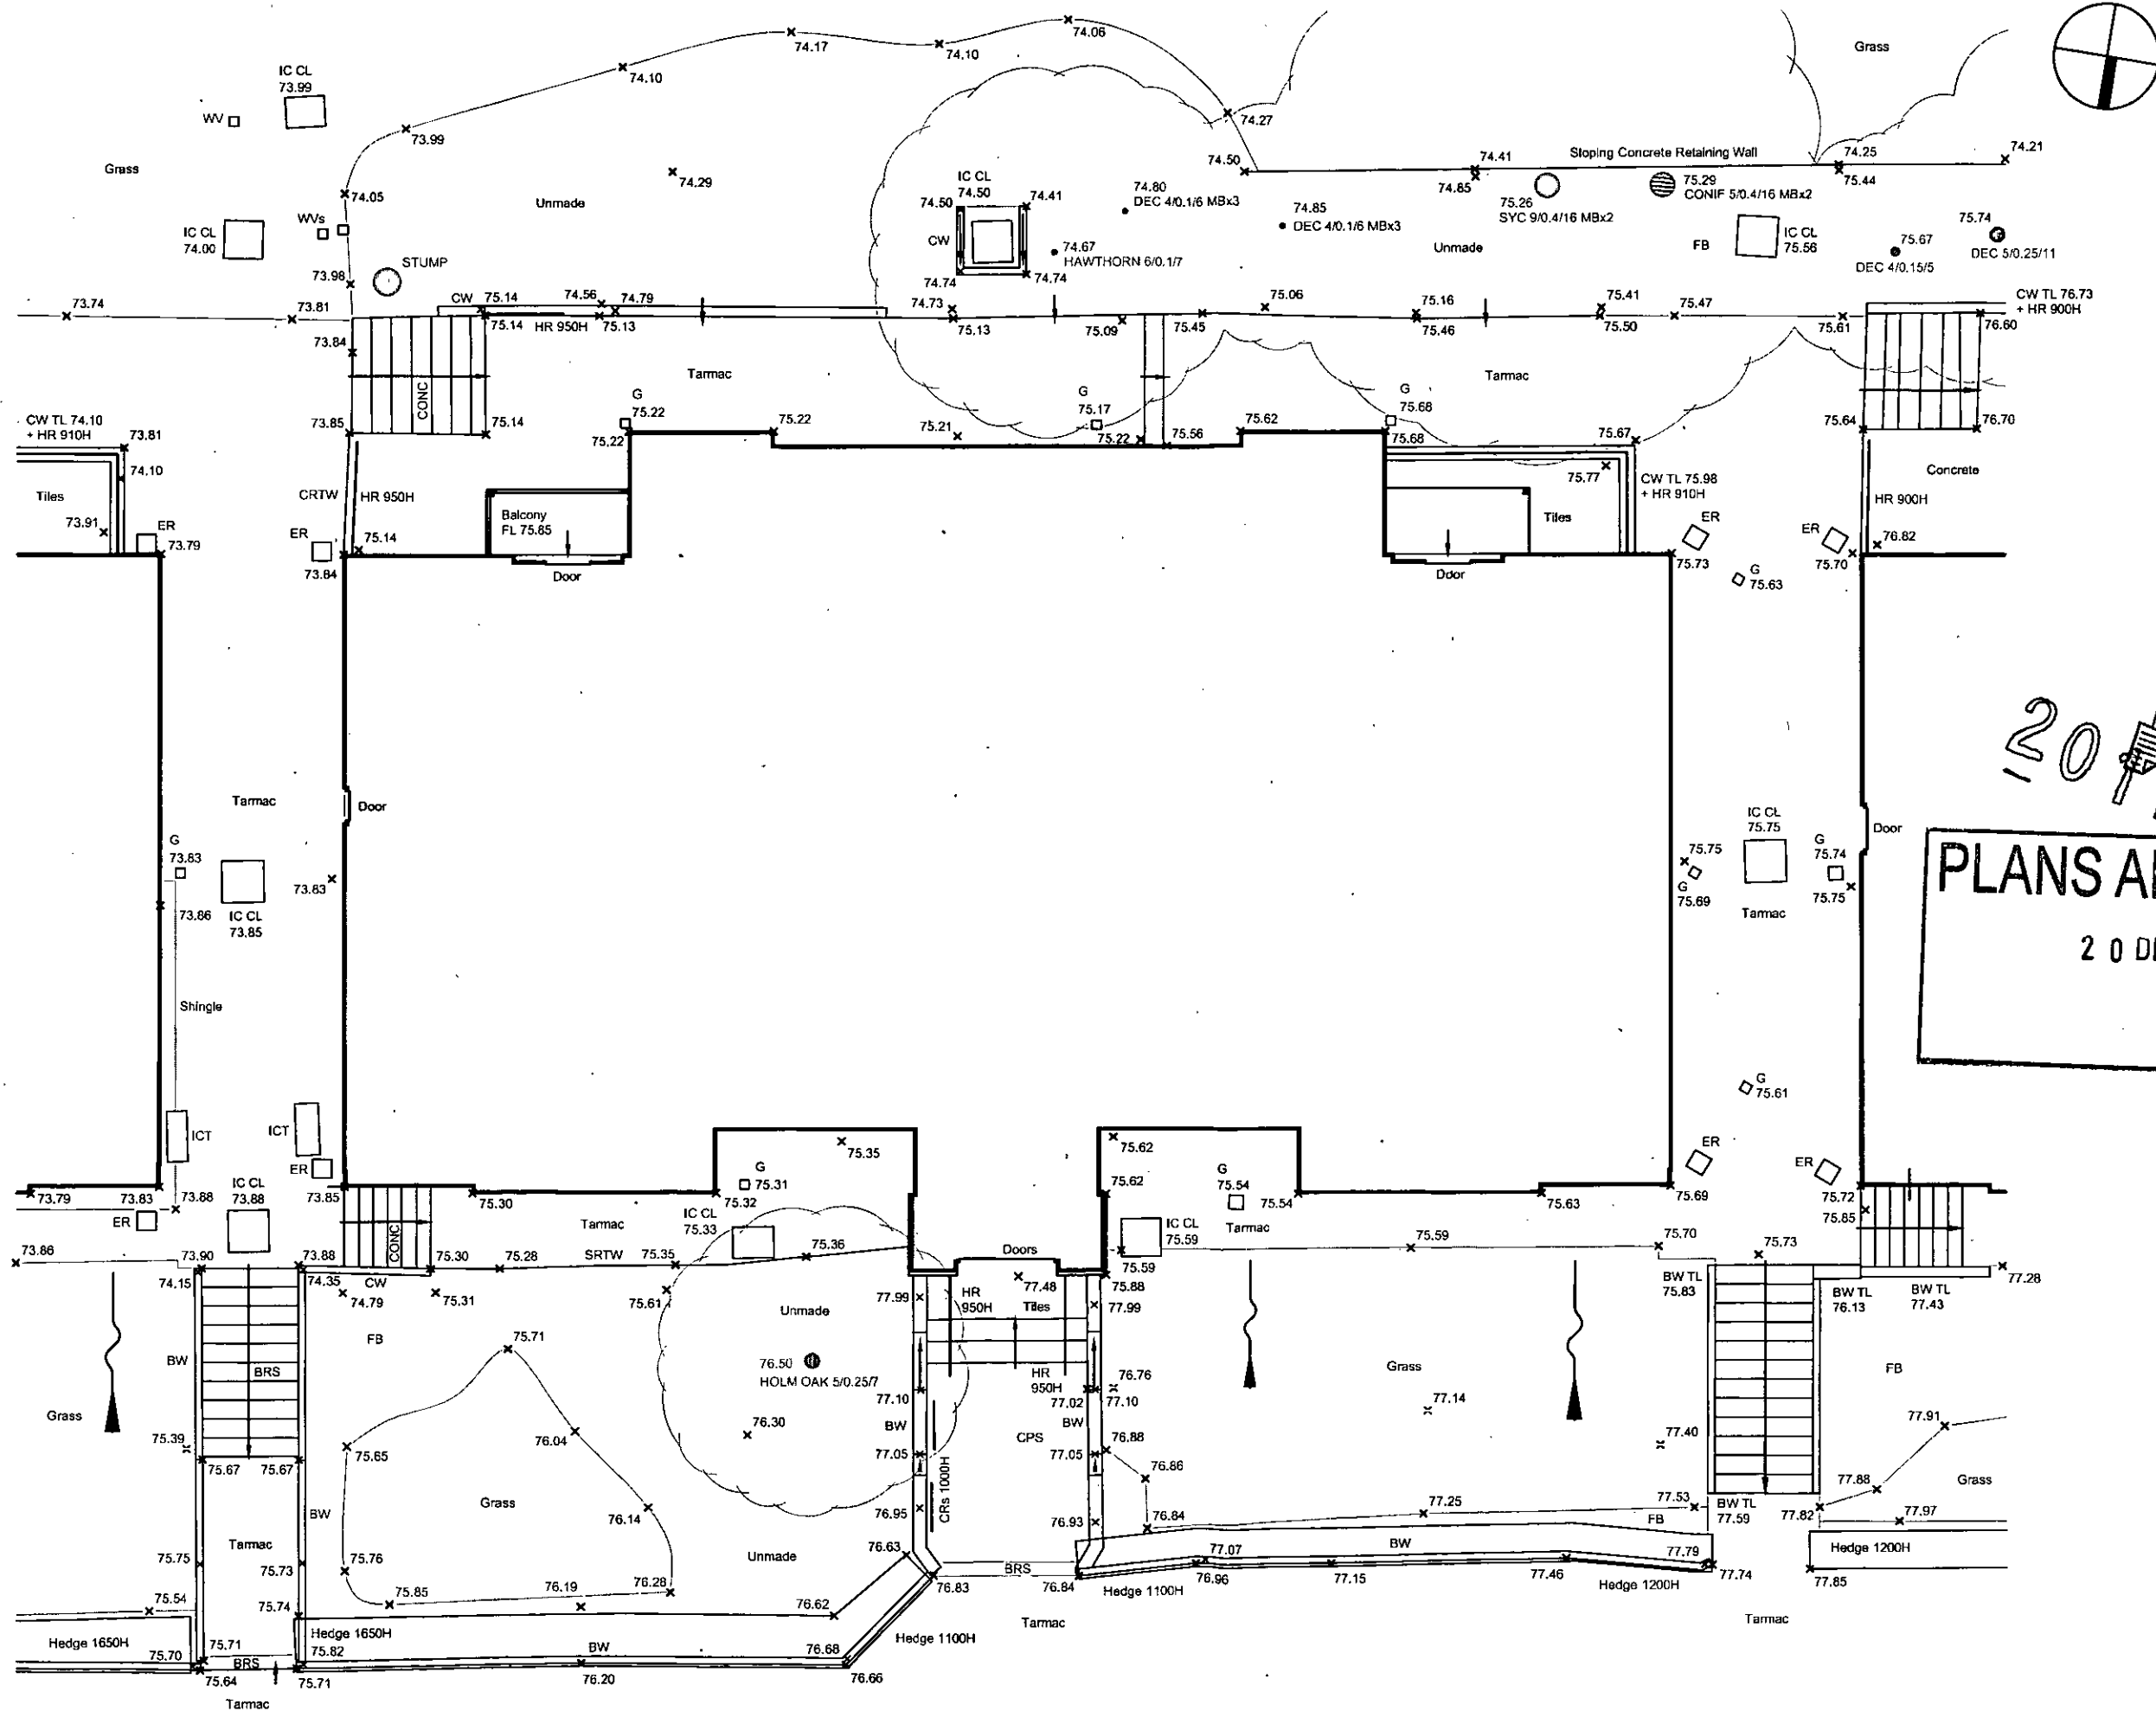

2011 COPY
PLANS APPROVED
 20 DEC 2011

NOTES
 CONTRACTORS MUST VERIFY ALL DIMENSIONS ON SITE BEFORE
 COMMENCING ANY WORK OR SHOP DRAWINGS
 DO NOT SCALE FROM THIS DRAWING
 MCBAINS COOPER CONSULTING LTD COPYRIGHT

Note:
 This drawing is based on the measured survey
 drawings, Nos: 3170-1 of Alan Rhodes Associates
 These are preliminary layouts for discussion
 purposes only.

B	ISSUED FOR PLANNING	16.08.11	PS
	ISSUED FOR INFORMATION	08.08.11	PS
REV	AMENDMENT	DATE	CHKD


McBAINS COOPER
 McBAINS COOPER CONSULTING LTD.
 120 OLD BROAD STREET LONDON EC2K 1AR
 TELEPHONE: 020 7786 7000 FACSIMILE: 020 7786 7009

CUSTOMER
 LONDON BOROUGH OF CAMDEN
 PROJECT
 57 - 84 MAKEPEACE MANSIONS
 PHASE-2; BLOCK - 5

DRAWING TITLE
 EXISTING SITE PLAN


ARCHITECTURE
 SCALE 1:100 @ A3
 DRAWN BY PS
 CHECKED PS
 DATE MAR 2011

DRAWING NUMBER
54147-AR-BL5-101
 REVISION
A

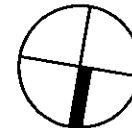

NOTES
CONTRACTORS MUST VERIFY ALL DIMENSIONS ON SITE BEFORE
COMMENCING ANY WORK ON SHOP DRAWINGS
DO NOT SCALE FROM THIS DRAWING
MCBAINS COOPER CONSULTING LTD COPYRIGHT

Note:
This drawing is based on the measured survey
drawings, Nos: 3170-2 of Alan Rhodes Associates
These are preliminary layouts for discussion
purposes only.

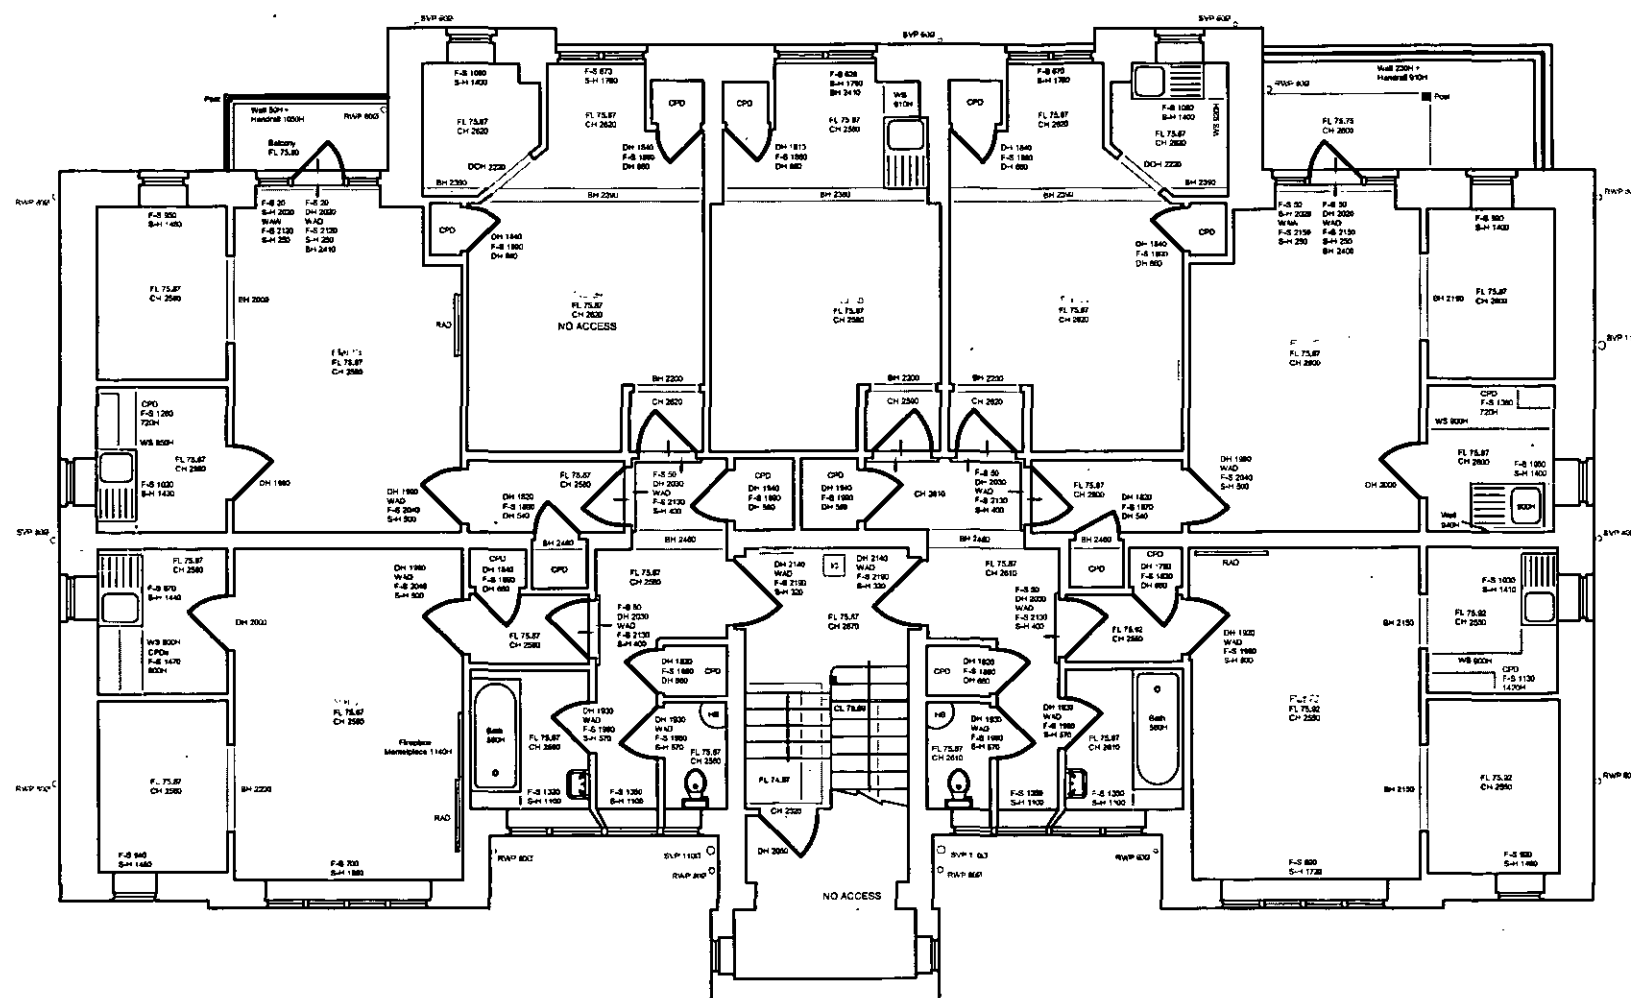

2011/4902/P
COPY

PLANS APPROVED
20 DEC 2011

B	ISSUED FOR PLANNING	16.09.11	PS
7	ISSUED FOR INFORMATION	08.09.11	PS
REV	AMENDMENT	DATE	CHKD

PLANNING

MCBAINS COOPER

MCBAINS COOPER CONSULTING LTD.
120 OLD BROAD STREET LONDON EC2N 1AR
TELEPHONE: 020 7786 7900 FACSIMILE: 020 7786 7999

CLIENT
LONDON BOROUGH OF CAMDEN



PROJECT
57 - 64 MAKEPEACE MANSIONS
PHASE-2; BLOCK - 5

DRAWING TITLE
EXISTING GROUND FLOOR PLAN

ARCHITECTURE

SCALE 1:100 @ A3
DRAWN BY PS
CHECKED PS
DATE MAR 2011

DRAWING NUMBER	REVISION
54147-AR-BL5-110	A

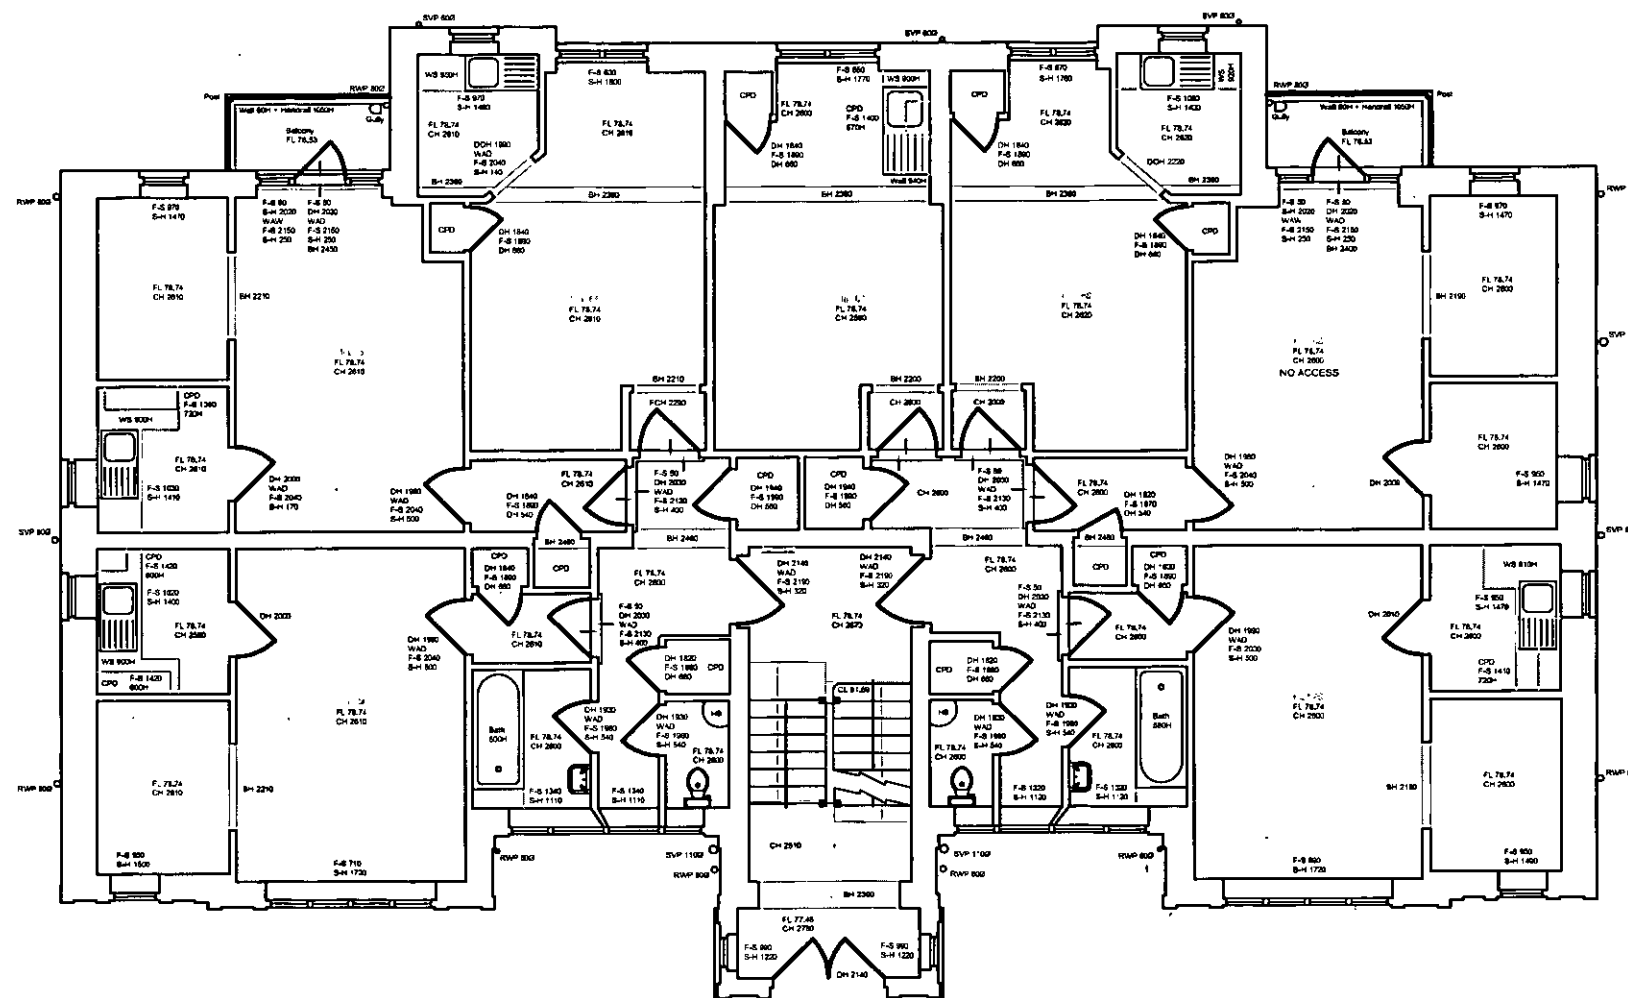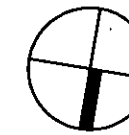

PLANS APPROVED
20 DEC 2011

NOTES
CONTRACTORS MUST VERIFY ALL DIMENSIONS ON SITE BEFORE COMMENCING ANY WORK ON SHOP DRAWINGS
DO NOT SCALE FROM THIS DRAWING
MGBAINS COOPER CONSULTING LTD COPYRIGHT

Note:
This drawing is based on the measured survey drawings, Nos: 3170-3 of Alan Rhodes Associates
These are preliminary layouts for discussion purposes only.

2011/4902/P
COPY

B 1	ISSUED FOR PLANNING ISSUED FOR INFORMATION	16.08.11 08.08.11	PS PS
REV	AMENDMENT	DATE	CHKD

PLANNING			
----------	--	--	--

PLANNING
MGBAINS COOPER

MGBAINS COOPER CONSULTING LTD.
120 OLD BROAD STREET LONDON EC2N 1AR
TELEPHONE: 020 7788 7900 FACSIMILE: 020 7788 7990

CLIENT
LONDON BOROUGH OF CAMDEN

PROJECT
57 - 84 MAKEPEACE MANSIONS
PHASE-2; BLOCK - 5

DRAWING TITLE
EXISTING FIRST FLOOR PLAN

ARCHITECTURE

SCALE
1:100 @ A3



DRAWN BY
PS

CHECKED
PS


DATE
MAR 2011

DRAWING NUMBER
54147-AR-BL5-111

REVISION
A

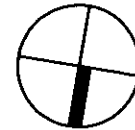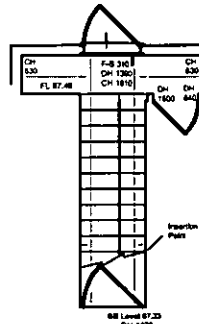

PLANS APPROVED
20 DEC 2011

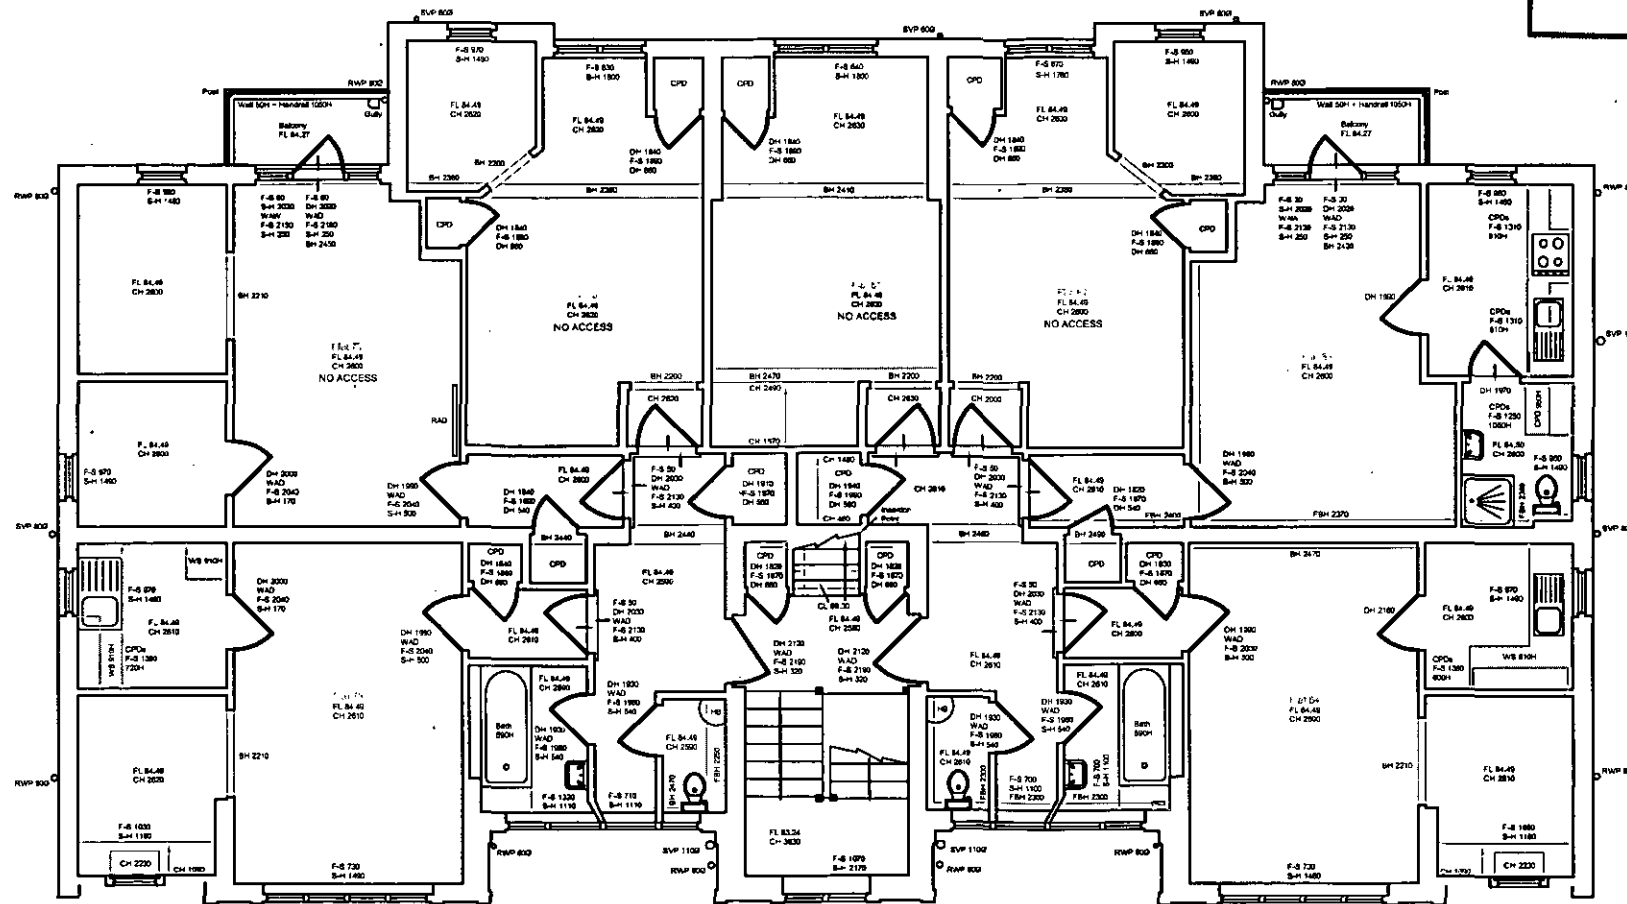

2011/4902/P
COPY

NOTES
CONTRACTORS MUST VERIFY ALL DIMENSIONS ON SITE BEFORE COMMENCING ANY WORK ON SHOP DRAWINGS
DO NOT SCALE FROM THIS DRAWING
MCBAINS COOPER CONSULTING LTD COPYRIGHT

Note:
This drawing is based on the measured survey drawings, Nos: 3170-5 of Alan Rhodes Associates
These are preliminary layouts for discussion purposes only.

A	ISSUED FOR PLANNING	16.09.11	PS
/	ISSUED FOR INFORMATION	08.09.11	PS
REV	AMENDMENT	DATE	CHG

PLANNING



MCBAINS COOPER CONSULTING LTD.
120 OLD BROAD STREET LONDON EC2N 1AR
TELEPHONE: 020 7786 7900 FACSIMILE: 020 7786 7999

CLIENT
LONDON BOROUGH OF CAMDEN

PROJECT
57 - 84 MAKEPEACE MANSIONS
PHASE-2; BLOCK - 5

DRAWING TITLE
EXISTING THIRD FLOOR PLAN

ARCHITECTURE

SCALE
1:100 @ A3

DRAWN BY
PS

CHECKED
PS

DATE
MAR 2011

DRAWING NUMBER
54147-AR-BL5-113

REVISION
A



PLANS APPROVED
20 DEC 2011

NOTES
CONTRACTORS MUST VERIFY ALL DIMENSIONS ON SITE BEFORE COMMENCING ANY WORK ON SHOP DRAWINGS
DO NOT SCALE FROM THIS DRAWING
MCBAINS COOPER CONSULTING LTD COPYRIGHT

EXISTING SURVEY CARRIED OUT BY:-

ARA
ALAN RHODES ASSOCIATES
Land & Measured Building Surveyors
8 Hurlingham Studios
Ranelagh Gardens
London SW6 3PA
Tel: 020 7731 0304
Fax: 020 7731 0314
email: office@ara-survey.co.uk

THE SURVEY ASSOCIATION
SEE DRAWING 3170-6

2011/4902/P
COPY

A	ISSUED FOR PLANNING	16.09.11	PS
REV	AMENDMENT	DATE	CHKD

DRAWING TITLE
PLANNING



MCBAINS COOPER CONSULTING LTD.
120 OLD BROAD STREET LONDON EC2N 1AR
TELEPHONE: 020 7786 7900 FACSIMILE: 020 7786 7999

CLIENT
LONDON BOROUGH OF CAMDEN

PROJECT
57 - 84 MAKEPEACE MANSIONS
PHASE-2, BLOCK - 5

DRAWING TITLE
NORTH ELEVATION - EXISTING

ARCHITECTURE

SCALE
1:100 @ A3

DRAWN BY
JD


CHECKED
IC

DATE
JUN 2010

DRAWING NUMBER
54147-AR-BL5-114

REVISION
A

PLANS APPROVED
2 0 DEC 2011

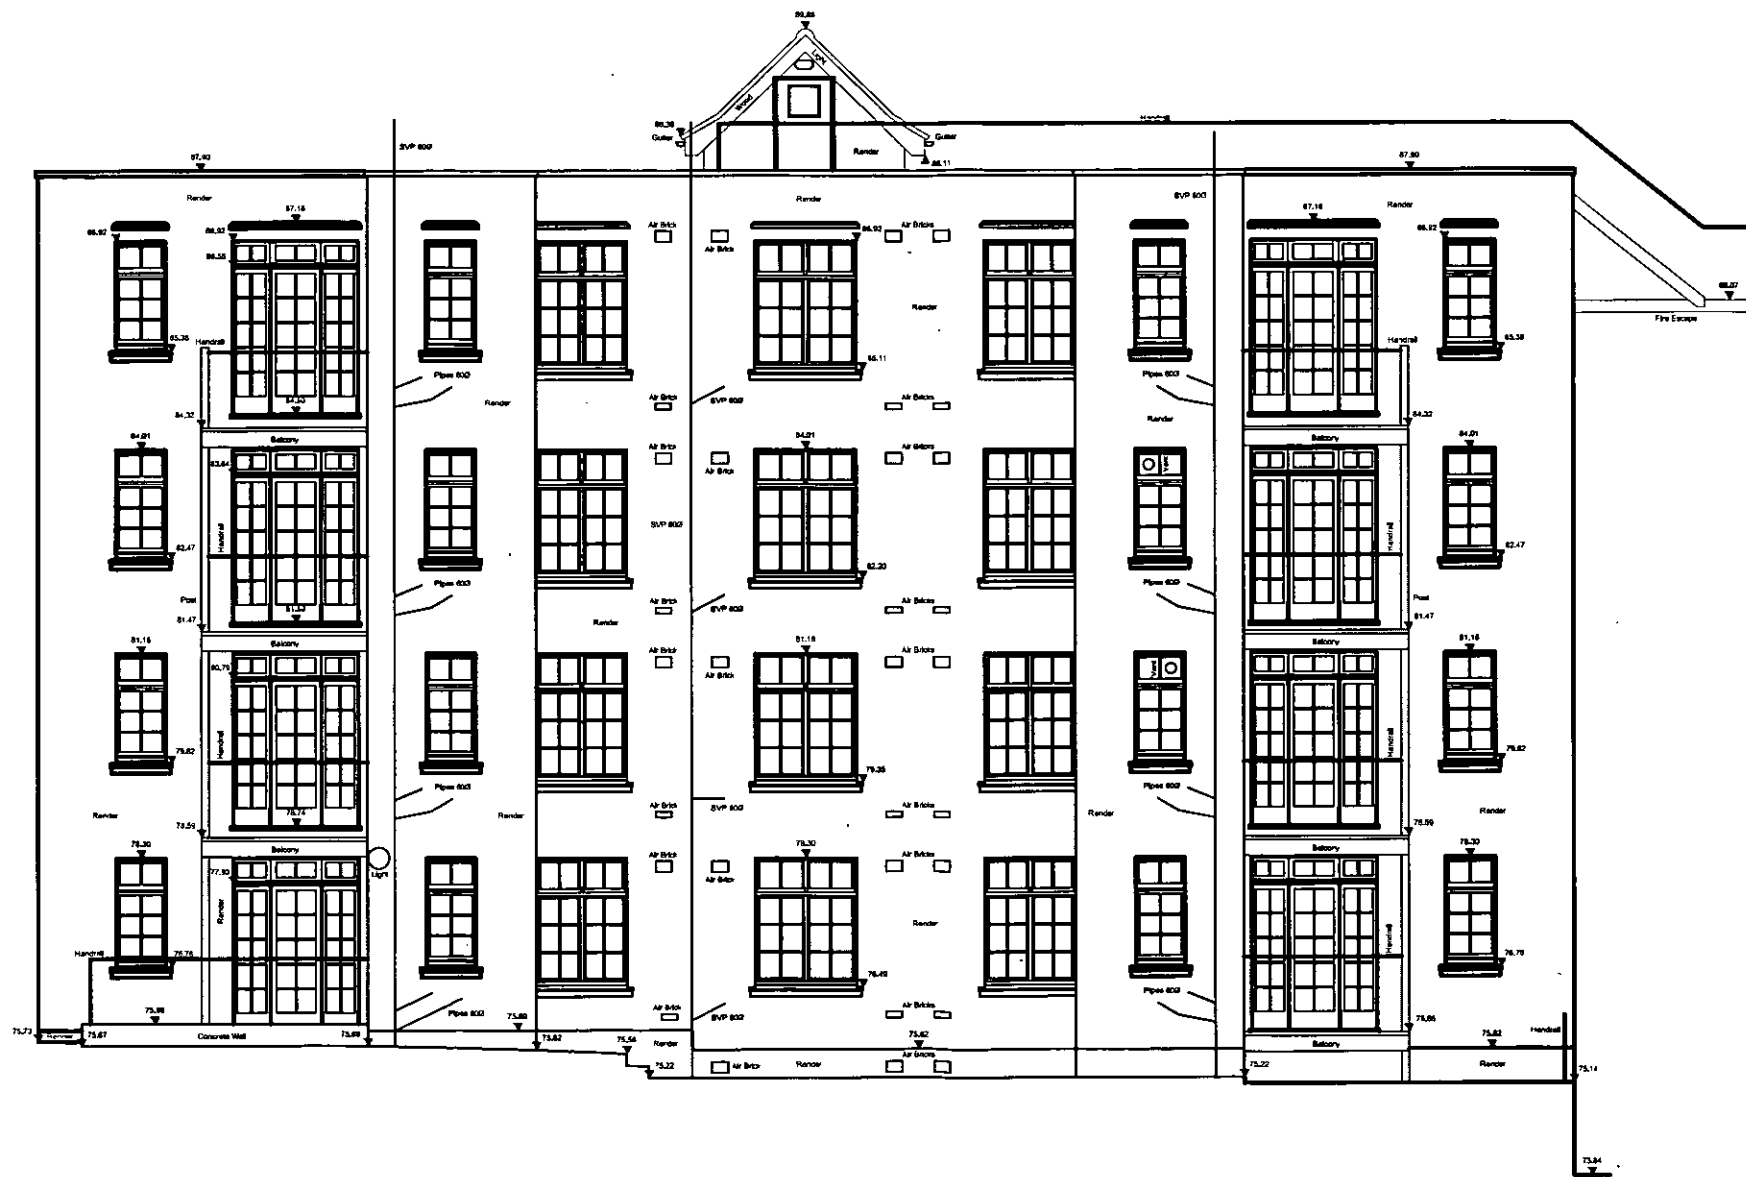

2011/4902/P
COPY

NOTES
CONTRACTORS MUST VERIFY ALL DIMENSIONS ON SITE BEFORE
COMMENCING ANY WORK ON SHOP DRAWINGS
DO NOT SCALE FROM THIS DRAWING
MCBAINS COOPER CONSULTING LTD COPYRIGHT

EXISTING SURVEY CARRIED OUT BY:-

ARA
ALAN RHODES ASSOCIATES
Land & Measured Building Surveyors
8 Hurlingham Studios
Ranelagh Gardens
London SW6 3PA
Tel: 020 7731 0304
Fax: 020 7731 0314
email: office@ars-survey.co.uk



THE SURVEY
ASSOCIATION
SEE DRAWING 3170-7

A	ISSUED FOR PLANNING	16.09.11	PS
REV	AMENDMENT	DATE	CHECKED

PLANNING



MCBAINS COOPER CONSULTING LTD.
120 OLD BROAD STREET LONDON EC2N 1AR
TELEPHONE: 020 7788 7900 FACSIMILE: 020 7788 7999

CLIENT
LONDON BOROUGH OF CAMDEN

PROJECT
57 - 84 MAKEPEACE MANSIONS
PHASE-2, BLOCK - 5

DRAWING TITLE
SOUTH ELEVATION - EXISTING


ARCHITECTURE



SCALE 1:100 @ A3 DRAWN BY PS CHECKED PS DATE MAR 2011

DRAWING NUMBER 54147-AR-BL5-115 REVISION A

DRAWING NUMBER	REVISION
54147-AR-BL5-116	A

 COPY

 

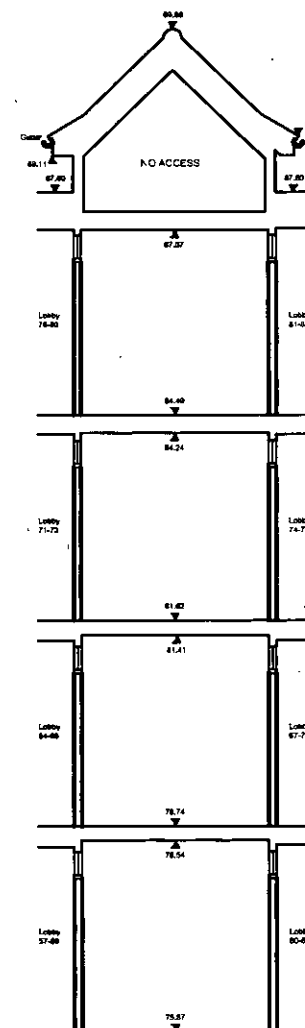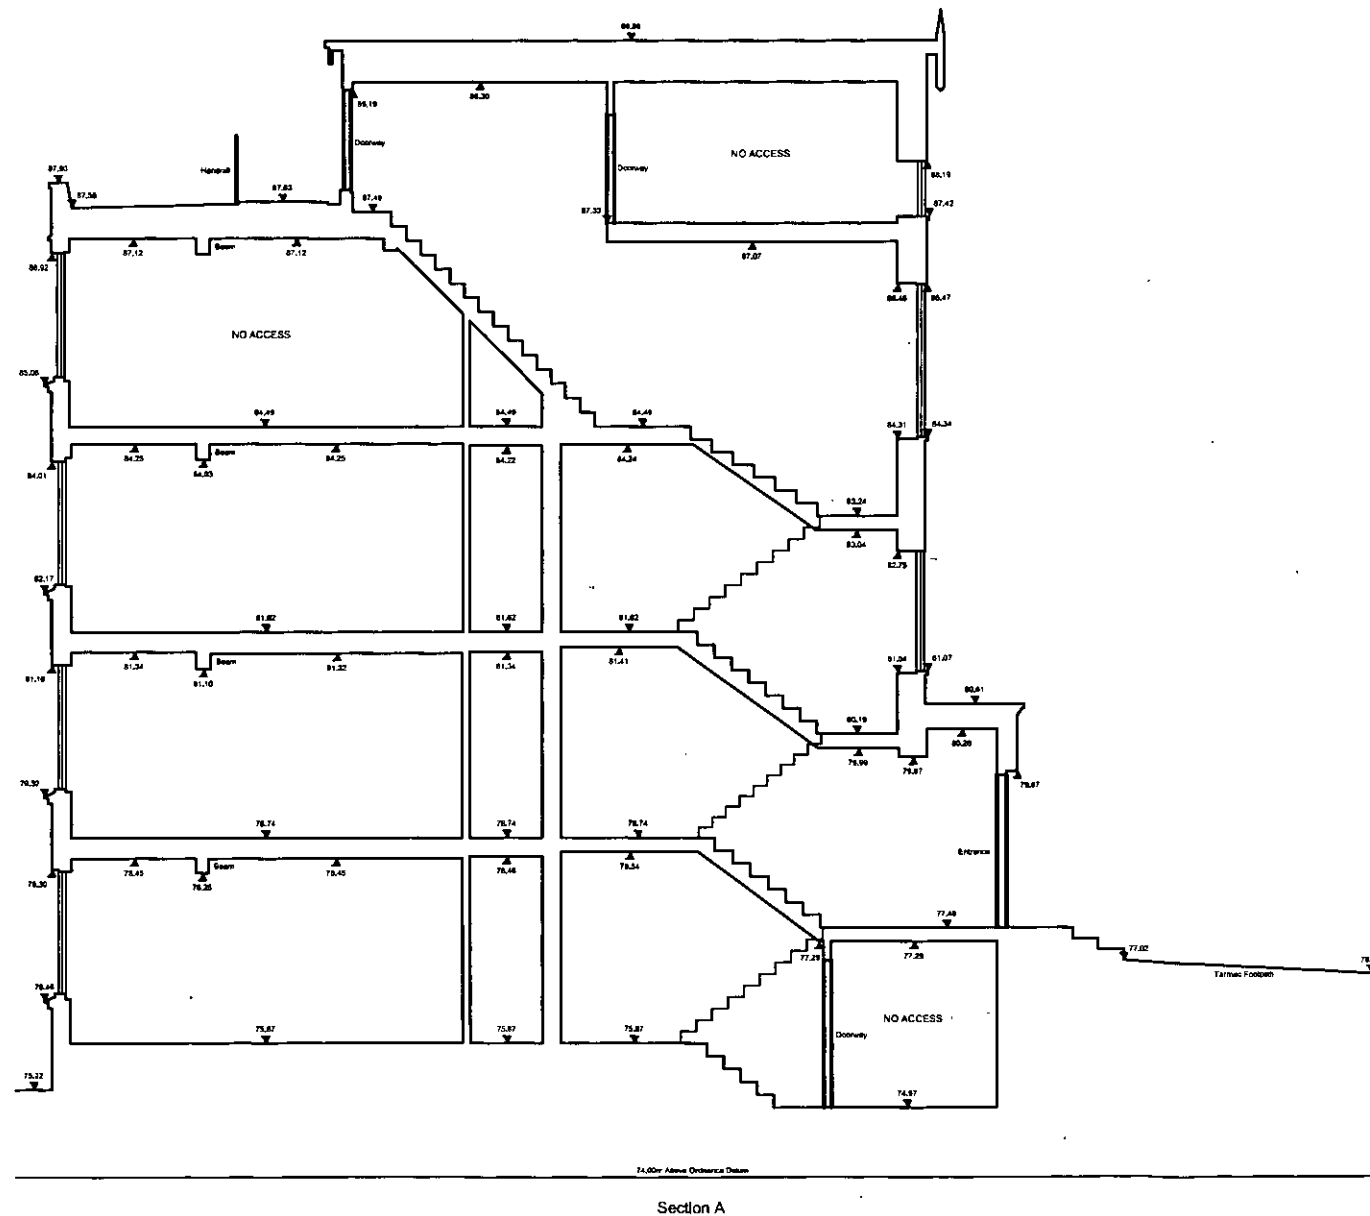

PLANS APPROVED
20 DEC 2011

NOTES
CONTRACTORS MUST VERIFY ALL DIMENSIONS ON SITE BEFORE COMMENCING ANY WORK ON SHOP DRAWINGS
DO NOT SCALE FROM THIS DRAWING
MCBAINS COOPER CONSULTING LTD COPYRIGHT

EXISTING SURVEY CARRIED OUT BY:-
ARA
ALAN RHODES ASSOCIATES
Land & Measured Building Surveyors
8 Hurlingham Studios
Ranelagh Gardens
London SW6 3PA
Tel: 020 7731 0304
Fax: 020 7731 0314
email: office@ara-survey.co.uk
THE SURVEY ASSOCIATION
SEE DRAWING 3170-9

2011/4902/P
COPY

A	ISSUED FOR PLANNING	10.09.11	PS
REV	AMENDMENT	DATE	CHKD

McBAINS COOPER
McBAINS COOPER CONSULTING LTD.
120 OLD BROAD STREET LONDON EC2N 1AR
TELEPHONE: 020 7786 7900 FACSIMILE: 020 7786 7999

CLIENT
LONDON BOROUGH OF CAMDEN

PROJECT
57 - 84 MAKEPEACE MANSIONS
PHASE-2, BLOCK - 5


DRAWING TITLE
SECTION A & B - EXISTING

ARCHITECTURE


SCALE DRAWN BY CHECKED DATE
1:100 @ A3 PS MAR 2011

DRAWING NUMBER 54147-AR-BL5-117	REVISION A
------------------------------------	---------------

1 PROPOSED GROUND FLOOR PLAN
1:100

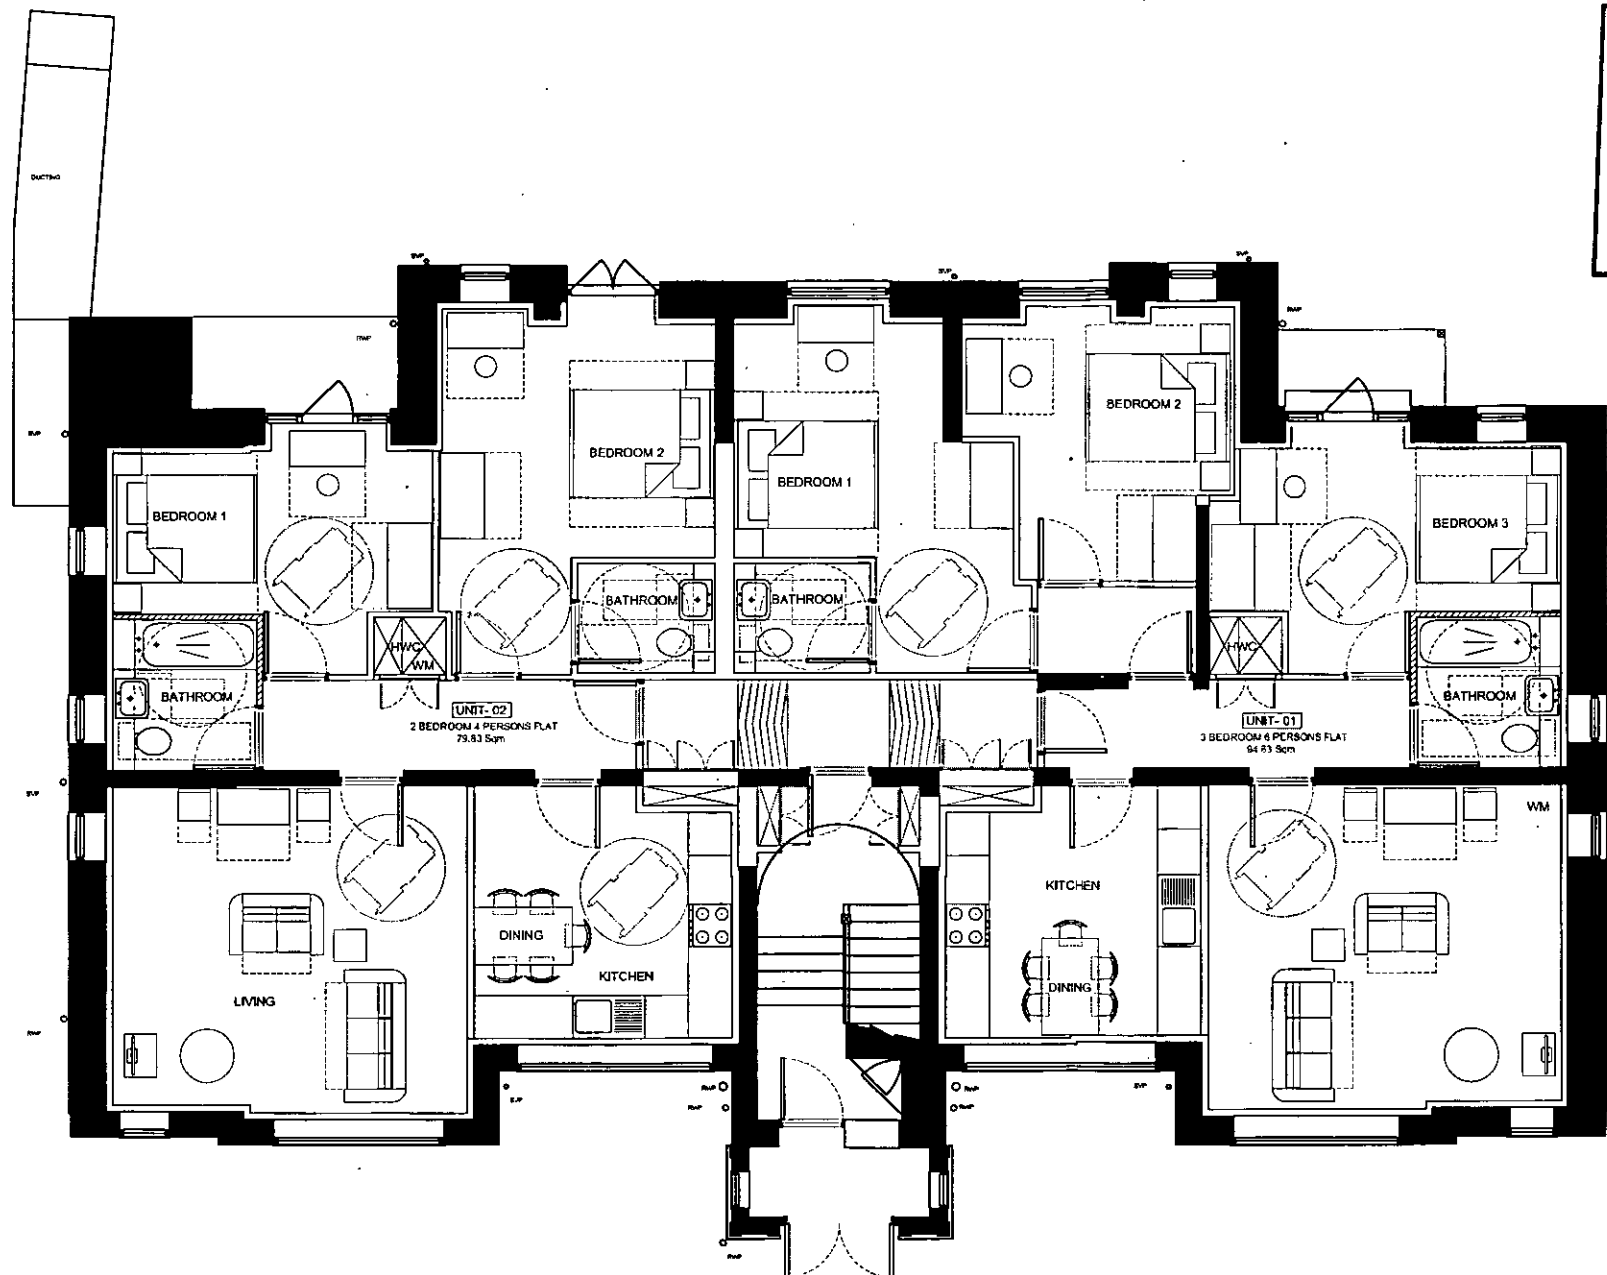

PLANS APPROVED
20 DEC 2011

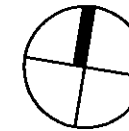

NOTES
CONTRACTORS MUST VERIFY ALL DIMENSIONS ON SITE BEFORE COMMENCING ANY WORK ON SHOP DRAWINGS
DO NOT SCALE FROM THIS DRAWING
MCBAINS COOPER CONSULTING LTD COPYRIGHT

Note:
This drawing is based on the measured survey drawings, Nos: 3171-2 of Alan Rhodes Associates
These are preliminary layouts for discussion purposes only.

B ISSUED FOR PLANNING
A FIRST ISSUE
REV AMENDMENT
DATE 18 JAN 2011
18 JAN 2011

PLANNING

MCBAINS COOPER

MCBAINS COOPER CONSULTING LTD.
120 OLD BROAD STREET LONDON EC2N 1AR
TELEPHONE: 020 7788 7900 FACSIMILE: 020 7788 7999

CLIENT
LONDON BOROUGH OF CAMDEN


PROJECT
85 - 112 MAKEPEACE MANSIONS
PHASE-2; BLOCK - 4

DRAWING TITLE
PROPOSED GROUND FLOOR PLAN

ARCHITECTURE


SCALE 1:100 @ A3
DRAWN BY JP
CHECKED PS
DATE JAN 2011

DRAWING NUMBER 54147-AR-BL4-120
REVISION B

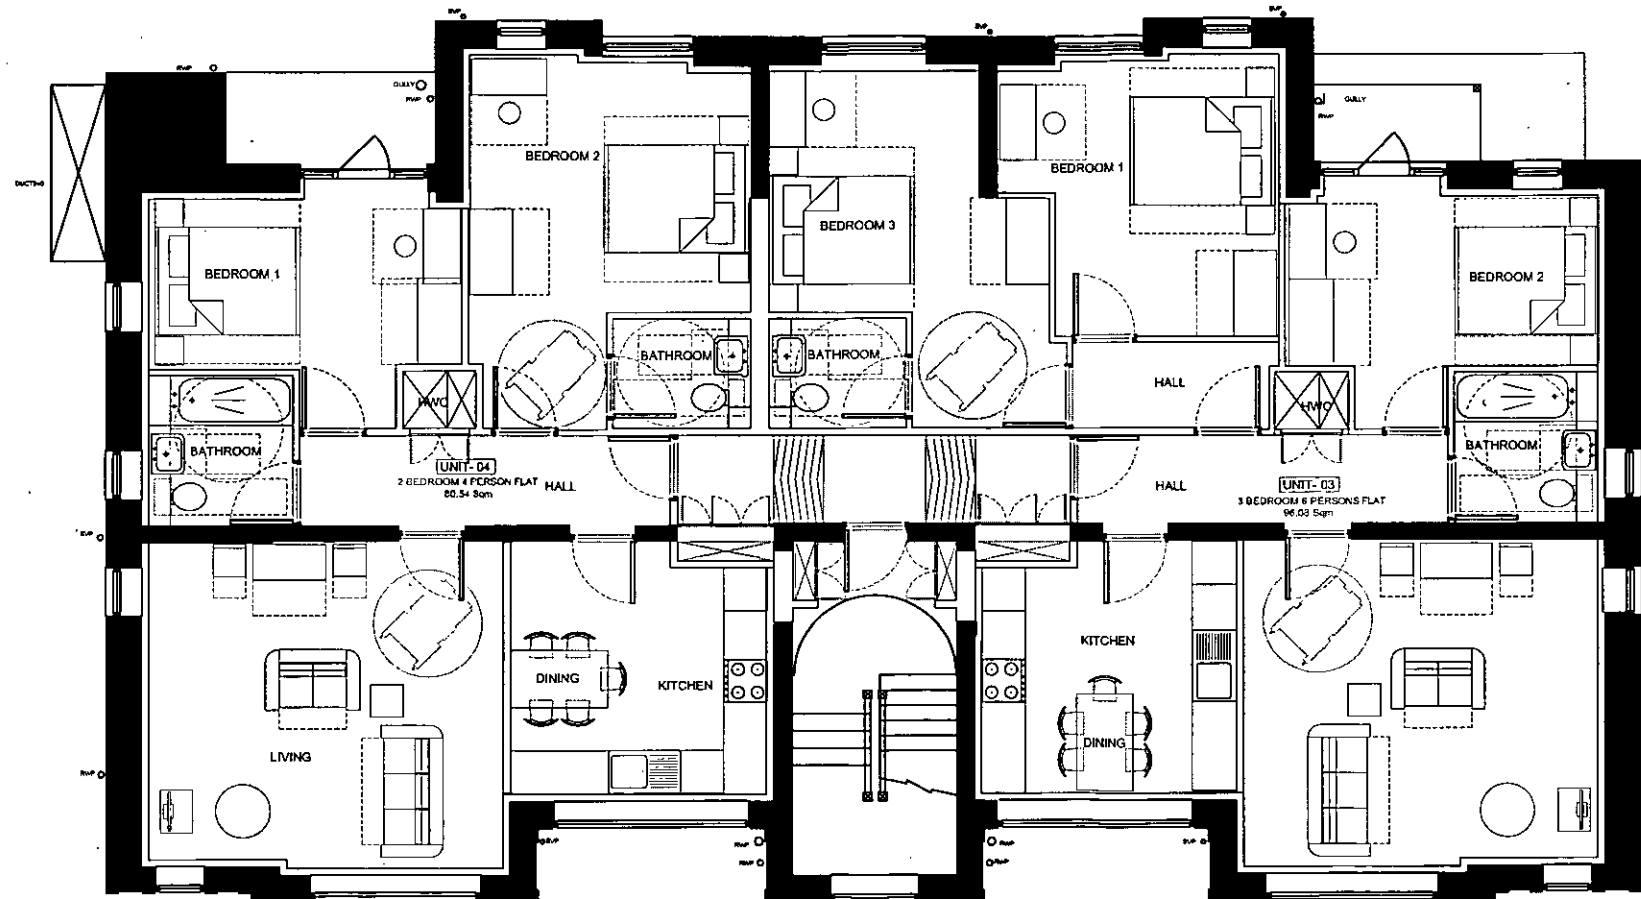

1 PROPOSED FIRST FLOOR PLAN 1:100

PLANS APPROVED
20 DEC 2011

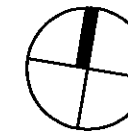

NOTES
CONTRACTORS MUST VERIFY ALL DIMENSIONS ON SITE BEFORE COMMENCING ANY WORK ON SHOP DRAWINGS
DO NOT SCALE FROM THIS DRAWING
MCBAINS COOPER CONSULTING LTD COPYRIGHT

Note:
This drawing is based on the measured survey drawings, Nos: 3171-3 of Alan Rhodes Associates
These are preliminary layouts for discussion purposes only.

REV	AMENDMENT	DATE	CHKD
C	ISSUED FOR PLANNING	15.06.11	PS
B	PLAN LAYOUT MIRRORED AS REQUESTED BY CLIENT	14.07.11	PS
A	FIRST ISSUE	16.05.11	PS

PLANNING

MCBAINS COOPER

MCBAINS COOPER CONSULTING LTD.
120 OLD BROAD STREET LONDON EC2N 1AR
TELEPHONE: 020 7788 7000 FACSIMILE: 020 7786 7006

CLIENT
LONDON BOROUGH OF CAMDEN


PROJECT
85 - 112 MAKEPEACE MANSIONS
PHASE-2; BLOCK -4

DRAWING TITLE
PROPOSED FIRST FLOOR PLAN

ARCHITECTURE

SCALE 1:100 @ A3 DRAWN BY PS CHECKED PS DATE JAN 2011

DRAWING NUMBER 54147-AR-BL4-121 REVISION C

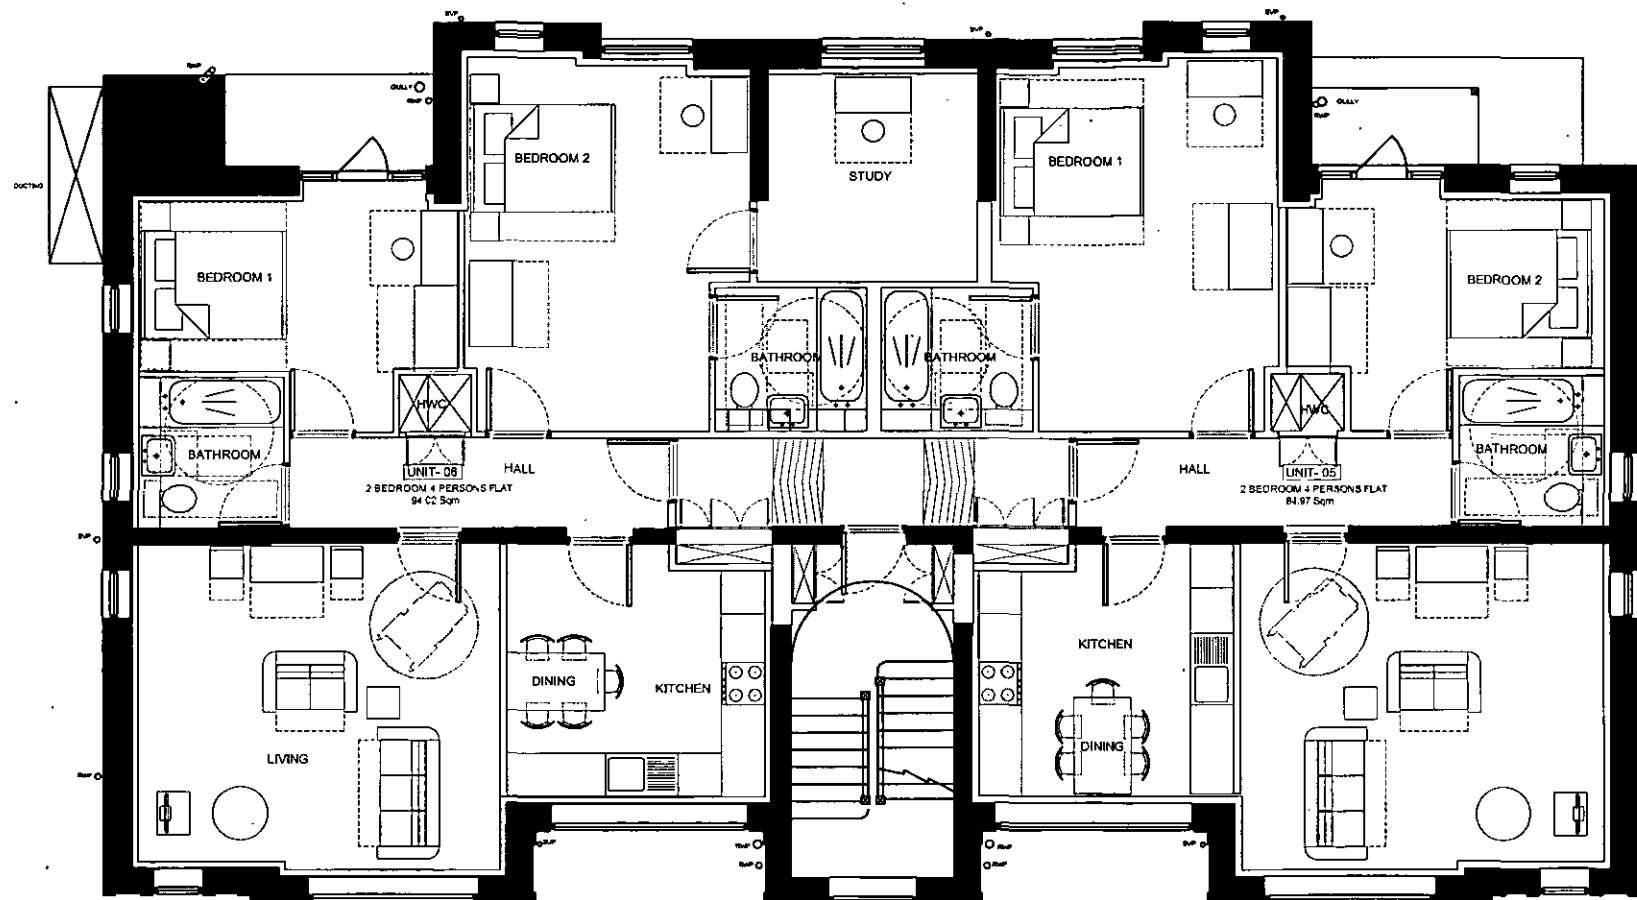

PLANS APPROVED
20 DEC 2011

1 PROPOSED SECOND FLOOR PLAN
1:100

NOTES
CONTRACTORS MUST VERIFY ALL DIMENSIONS ON SITE BEFORE COMMENCING ANY WORK ON SHOP DRAWINGS
DO NOT SCALE FROM THIS DRAWING
McBAINS COOPER CONSULTING LTD COPYRIGHT

Note:
This drawing is based on the measured survey drawings, Nos: 3171-4 of Alan Rhodes Associates
These are preliminary layouts for discussion purposes only.

B	ISSUED FOR PLANNING	16.09.11	PS
A	FIRST ISSUE	16.05.11	PS
REV	AMENDMENT	DATE	CHKD

PLANNING

McBAINS COOPER

McBAINS COOPER CONSULTING LTD.
120 OLD BROAD STREET LONDON EC2N 1AR
TELEPHONE: 020 7786 7900 FACSIMILE: 020 7786 7999

CLIENT
LONDON BOROUGH OF CAMDEN

PROJECT
85 - 112 MAKEPEACE MANSIONS
PHASE-2; BLOCK - 4


DRAWING TITLE
PROPOSED SECOND FLOOR PLAN

ARCHITECTURE


SCALE 1:100 @ A3
DRAWN BY JP
CHECKED PS
DATE JAN 2011

DRAWING NUMBER 54147-AR-BL4-122	REVISION B
------------------------------------	---------------

1 PROPOSED THIRD FLOOR PLAN
1:100

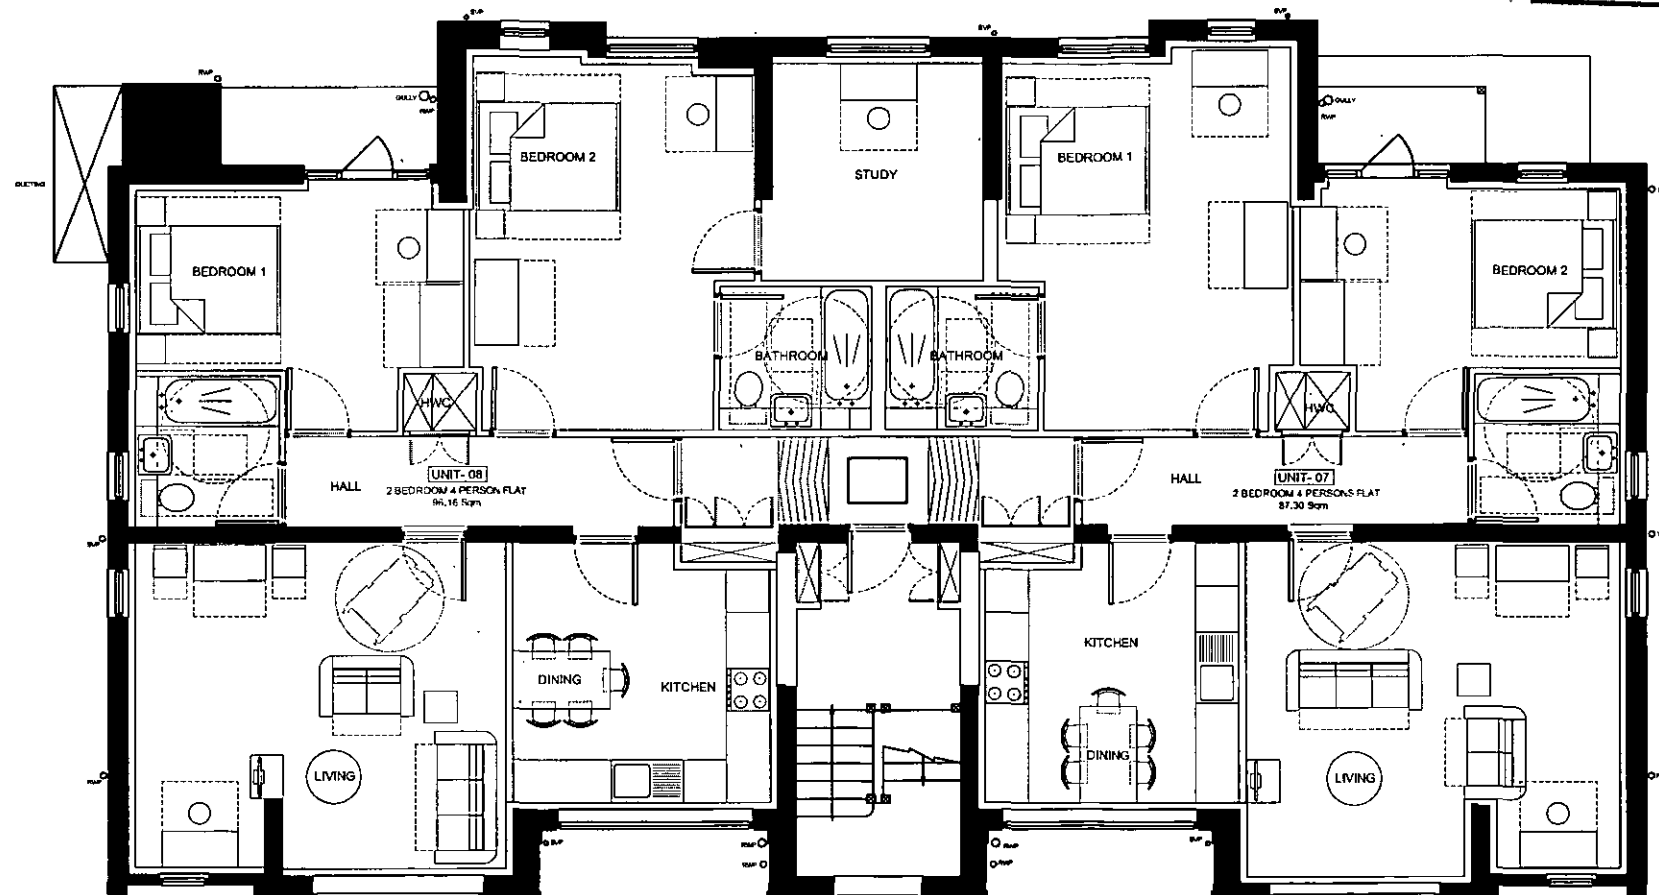

PLANS APPROVED
20 DEC 2011

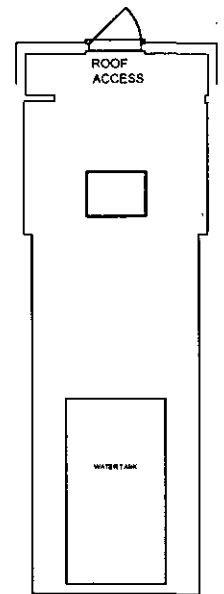

NOTES
CONTRACTORS MUST VERIFY ALL DIMENSIONS ON SITE BEFORE COMMENCING ANY WORK ON SHOP DRAWINGS
DO NOT SCALE FROM THIS DRAWING
McBAINS COOPER CONSULTING LTD COPYRIGHT

Note:
This drawing is based on the measured survey drawings, Nos: 3171-5 of Alan Rhodes Associates
These are preliminary layouts for discussion purposes only.

B	ISSUED FOR PLANNING	16.09.11	PS
A	FIRST ISSUE	16.05.11	PS
REV	AMENDMENT	DATE	CHKD

PLANNING

McBAINS COOPER

McBAINS COOPER CONSULTING LTD.
120 OLD BROAD STREET LONDON EC2N 1AR
TELEPHONE: 020 7786 7900 FACSIMILE: 020 7786 7999

CLIENT
LONDON BOROUGH OF CAMDEN


PROJECT
85 - 112 MAKEPEACE MANSIONS
PHASE-2; BLOCK - 4

DRAWING TITLE
PROPOSED THIRD FLOOR PLAN

ARCHITECTURE

SCALE	DRAWN BY	CHECKED	DATE
1:100 @ A3		PS	JAN 2011

DRAWING NUMBER	REVISION
54147-AR-BL4-123	B

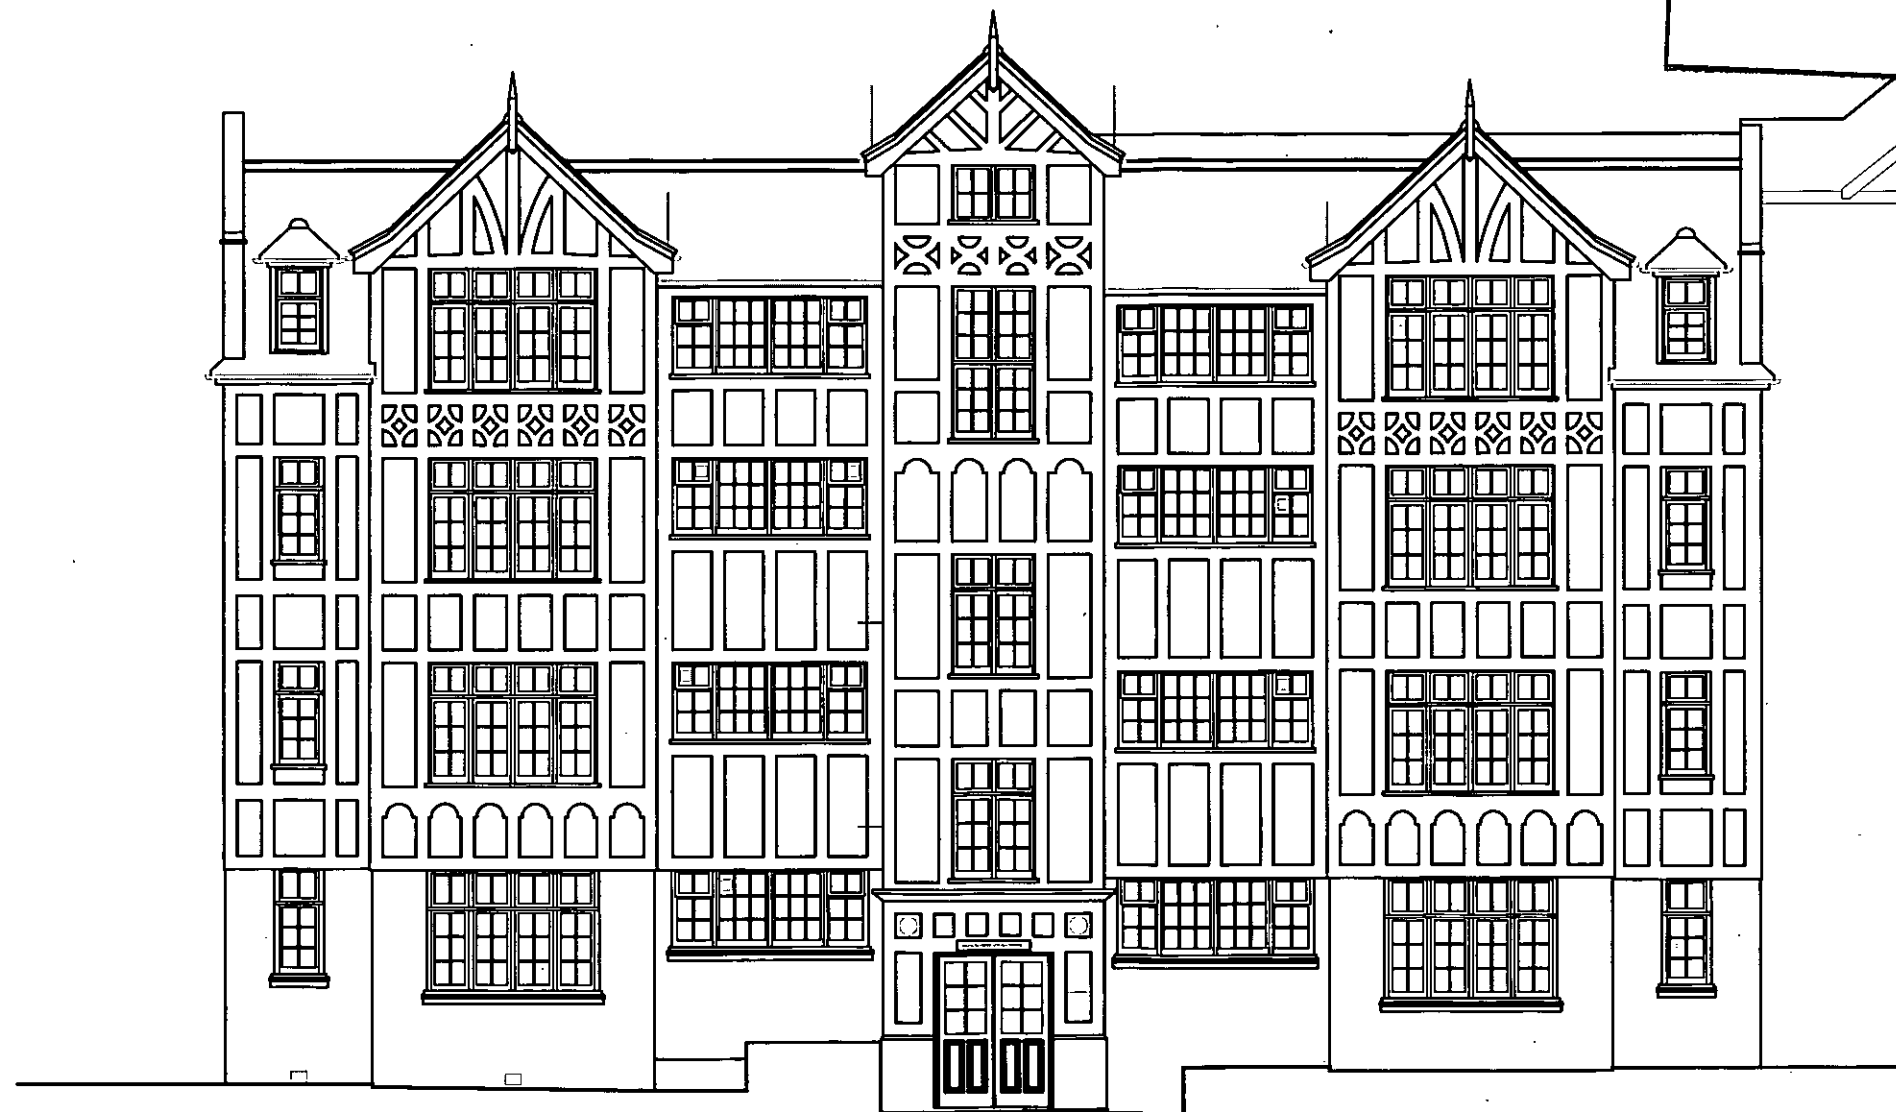

PLANS APPROVED
20 DEC 2011

1 PROPOSED NORTH ELEVATION
1:100

NOTES
CONTRACTORS MUST VERIFY ALL DIMENSIONS ON SITE BEFORE COMMENCING ANY WORK ON SHOP DRAWINGS
DO NOT SCALE FROM THIS DRAWING
MCBAINS COOPER CONSULTING LTD COPYRIGHT

Note:
This drawing is based on the measured survey drawings, Nos: 3171-6 of Alan Rhodes Associates

B	ISSUED FOR PLANNING	16.02.11	PS
A	FIRST ISSUE	18.04.11	PS
REV	AMENDMENT	DATE	CHKD

PLANNING

MCBAINS COOPER

MCBAINS COOPER CONSULTING LTD.
120 OLD BROAD STREET LONDON EC2N 1AR
TELEPHONE: 020 7786 7800 FACSIMILE: 020 7786 7998

CLIENT
LONDON BOROUGH OF CAMDEN

PROJECT
85 - 112 MAKEPEACE MANSIONS
PHASE-2; BLOCK - 4

DRAWING TITLE
PROPOSED NORTH ELEVATION

ARCHITECTURE

SCALE DRAWN BY CHECKED DATE
1:100 @ A3 PS MAR 2011

DRAWING NUMBER 54147-AR-BL4-125	REVISION B
------------------------------------	---------------



1. PROPOSED SOUTH ELEVATION
1:100

NOTES
CONTRACTORS MUST VERIFY ALL DIMENSIONS ON SITE BEFORE
COMMENCING ANY WORK ON SHOP DRAWINGS
DO NOT SCALE FROM THIS DRAWING
MCBAINS COOPER CONSULTING LTD COPYRIGHT

Note:
This drawing is based on the measured survey
drawings, Nos: 3171-7 of Alan Rhodes Associates

B	ISSUED FOR PLANNING	16.09.11	PS
A	FIRST ISSUE	18.04.11	PS
REV	AMENDMENT	DATE	CHKD

PLANNING

MCBAINS COOPER

MCBAINS COOPER CONSULTING LTD.
120 OLD BROAD STREET LONDON EC2N 1AR
TELEPHONE: 020 7786 7900 FACSIMILE: 020 7786 7999

CLIENT
LONDON BOROUGH OF CAMDEN

PROJECT
85 - 112 MAKEPEACE MANSIONS
PHASE-2; BLOCK - 4

DRAWING TITLE
PROPOSED SOUTH ELEVATION


ARCHITECTURE

SCALE 1:100 @ A3 DRAWN BY PS CHECKED PS DATE MAR 2011


DRAWING NUMBER	REVISION
54147-AR-BL4-126	B



1 PROPOSED EAST ELEVATION
1:100

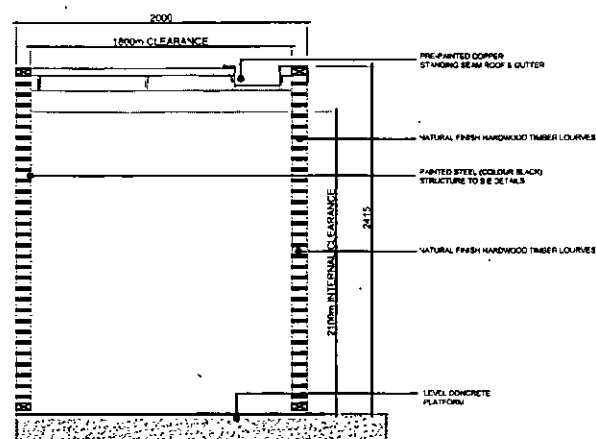

2 PROPOSED SECTION OF BIN STORE
1:50

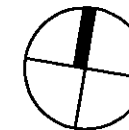

NOTES
CONTRACTORS MUST VERIFY ALL DIMENSIONS ON SITE BEFORE COMMENCING ANY WORK ON SHOP DRAWINGS
DO NOT SCALE FROM THIS DRAWING
MCBAINS COOPER CONSULTING LTD COPYRIGHT

Note:
This drawing is based on the measured survey drawings, Nos: 3171-8 of Alan Rhodes Associates
For Proposed Plans Cycle/Bin Store refer to drawing 54147-AR-BL4-102.

A	ISSUED FOR PLANNING	10/04/11	PS
REV	AMENDMENT	DATE	CHKD

PLANNING

MCBAINS COOPER

MCBAINS COOPER CONSULTING LTD.
120 OLD BROAD STREET LONDON EC2N 1AR
TELEPHONE: 020 7786 7900 FACSIMILE: 020 7786 7999

CLIENT
LONDON BOROUGH OF CAMDEN


PROJECT
85 - 112 MAKEPEACE MANSIONS
PHASE-2; BLOCK - 4

DRAWING TITLE
PROPOSED EAST ELEVATION & PROPOSED
BIN STORE SECTION

ARCHITECTURE

SCALE 1:100 @ A3 DRAWN BY PS CHECKED PS DATE MAR 2011

DRAWING NUMBER 54147-AR-BL4-127 REVISION A

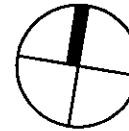

PLANS APPROVED
20 DEC 2011

NOTES
CONTRACTORS MUST VERIFY ALL DIMENSIONS ON SITE BEFORE
COMMENCING ANY WORK ON SHOP DRAWINGS
DO NOT SCALE FROM THIS DRAWING
MCBAINS COOPER CONSULTING LTD COPYRIGHT

Note:
For Proposed Plans Cycle/Bin Store refer to
drawing 54147-AR-BL4-102
The elevations is based on the measured survey
drawings, Nos: 3171-6 of Alan Rhodes Associates.



COPY
A ISSUED FOR PLANNING 15.09.11 PS
REV AMENDMENT DATE C#0
PLANNING

MCBAINS COOPER

MCBAINS COOPER CONSULTING LTD.
120 OLD BROAD STREET LONDON EC2N 1AR
TELEPHONE: 020 7786 7900 FACSIMILE: 020 7786 7999

CLIENT
LONDON BOROUGH OF CAMDEN

PROJECT
85 - 112 MAKEPEACE MANSIONS
PHASE-2; BLOCK - 4


DRAWING TITLE
PROPOSED CYCLE/BIN STORE ELEVATION
MAKEPEACE MANSION STREET ELEVATION

ARCHITECTURE

SCALE DRAWN BY CHECKED DATE
1:100@ A3 JP PS SEP 2011

DRAWING NUMBER REVISION
54147-AR-BL4-128 A


1 PROPOSED STREET ELEVATION - MAKEPEACE MANSION
1:100

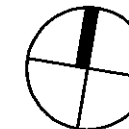

NOTES
CONTRACTORS MUST VERIFY ALL DIMENSIONS ON SITE BEFORE
COMMENCING ANY WORK ON SHOP DRAWINGS
DO NOT SCALE FROM THIS DRAWING
MCBAINS COOPER CONSULTING LTD COPYRIGHT

PLANS APPROVED

20 DEC 2011

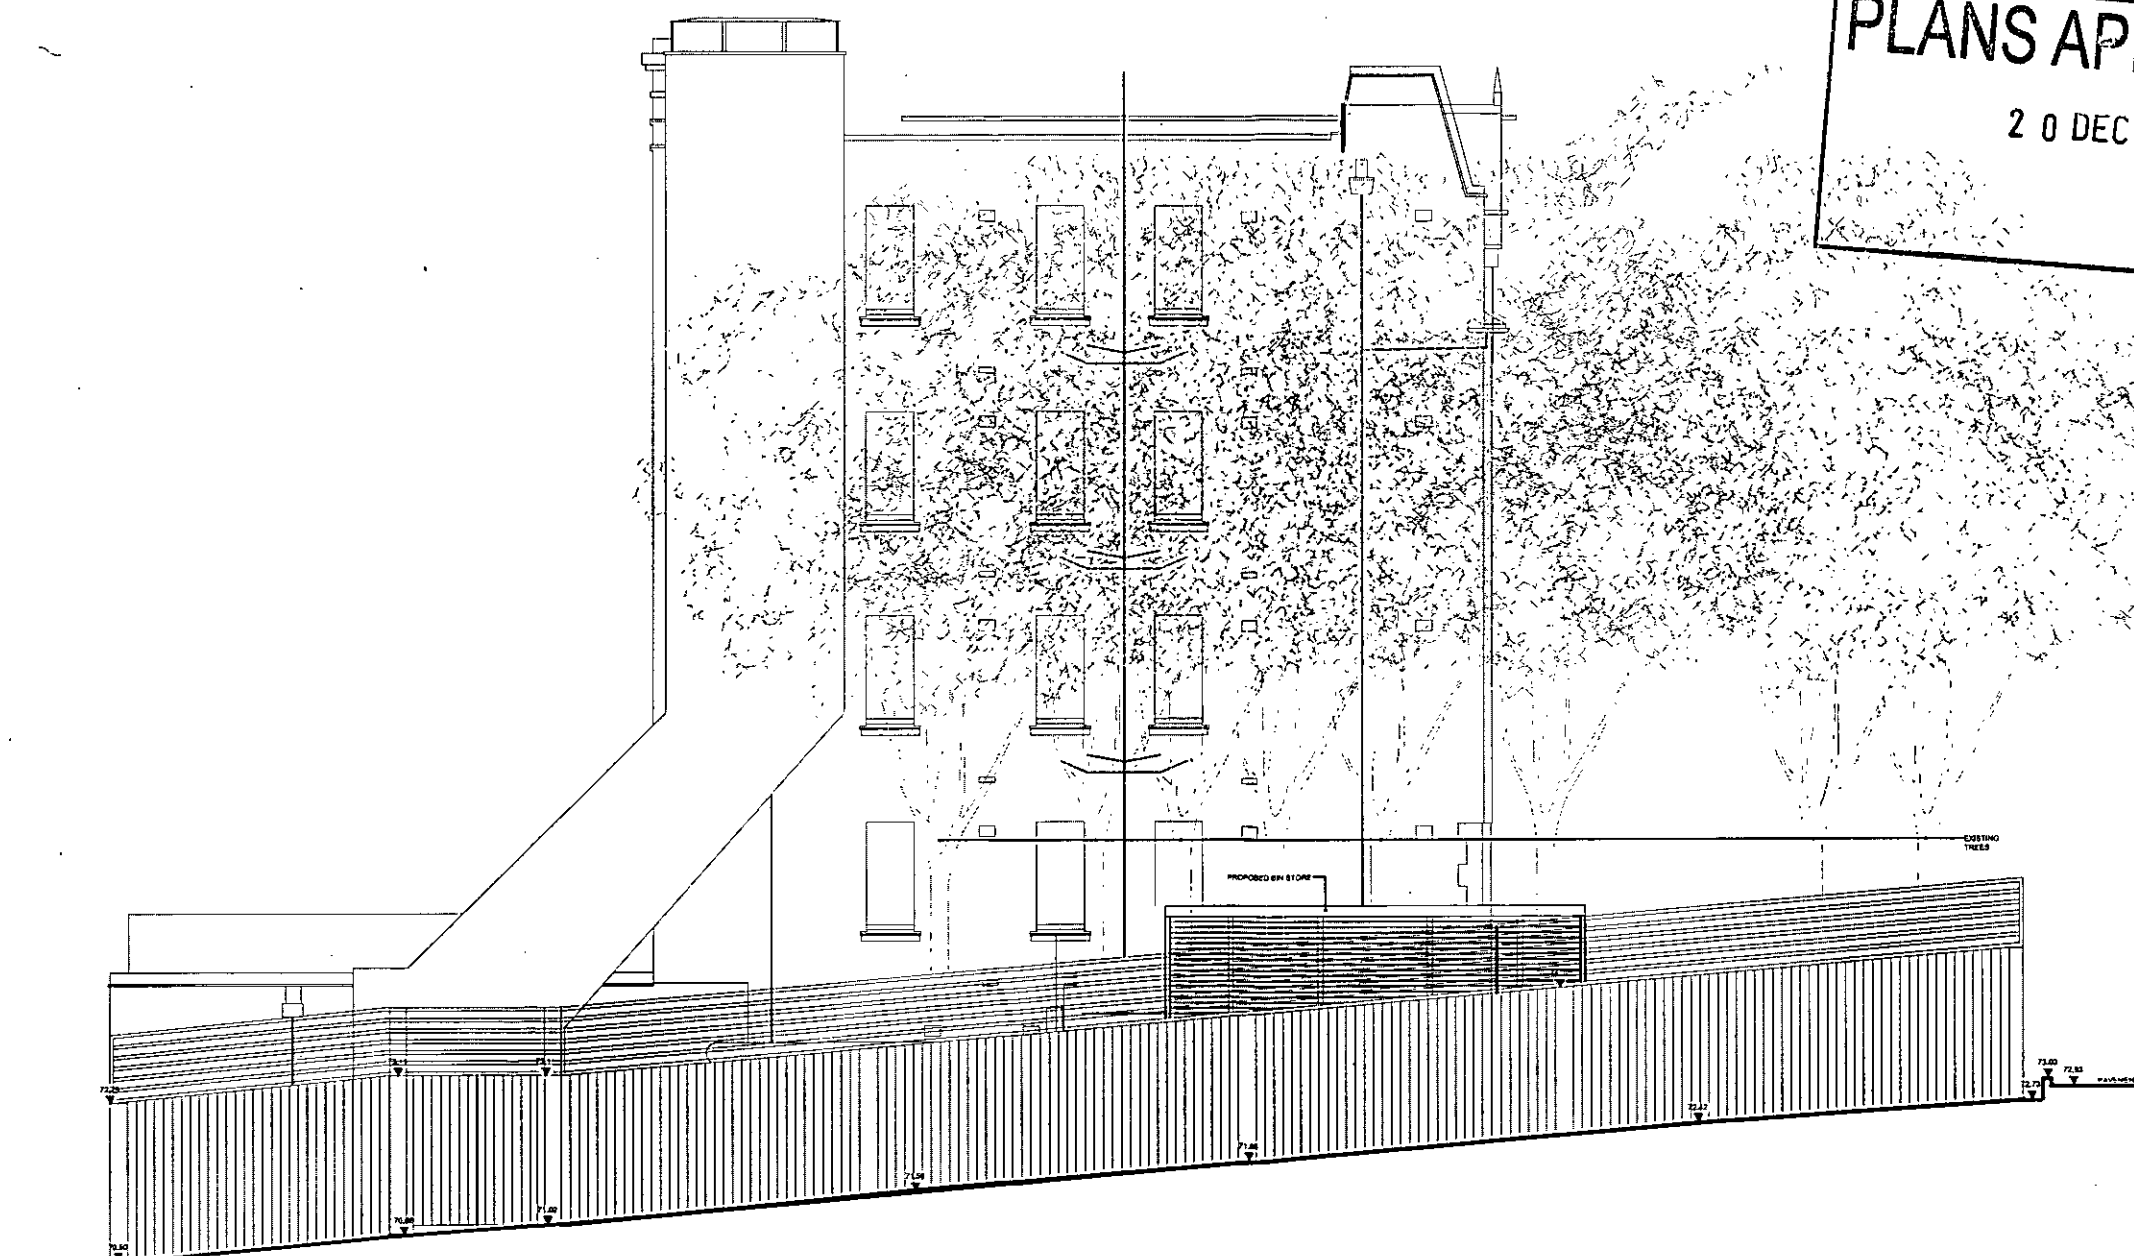

COPY

A	ISSUED FOR PLANNING	16.09.11	PS
REV	AMENDMENT	DATE	CHKD

PLANNING



MCBAINS COOPER CONSULTING LTD.
120 OLD BROAD STREET LONDON EC2N 1AR
TELEPHONE: 020 7786 7900 FACSIMILE: 020 7786 7999

CLIENT
LONDON BOROUGH OF CAMDEN

PROJECT
85 - 112 MAKEPEACE MANSIONS
PHASE-2; BLOCK - 4

DRAWING TITLE
PROPOSED BIN STORE
SWAINS LANE STREET ELEVATION

ARCHITECTURE


SCALE	DRAWN BY	CHECKED	DATE
1:100 @ A3	JP	PS	APR 2011

DRAWING NUMBER	REVISION
54147-AR-BL4-129	A

1 PROPOSED STREET ELEVATION - SWAINS LANE


NOTES
CONTRACTORS MUST VERIFY ALL DIMENSIONS ON SITE BEFORE COMMENCING ANY WORK ON SHOP DRAWINGS
DO NOT SCALE FROM THIS DRAWING
MCBAINS COOPER CONSULTING LTD COPYRIGHT

Note:
This drawing is based on the measured survey drawings, Nos: 3171-8 of Alan Rhodes Associates
For Proposed Plans Cycle/Bin Store refer to drawing 54147-AR-BL4-102

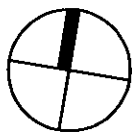


PLANS APPROVED


2 0 DEC 2011

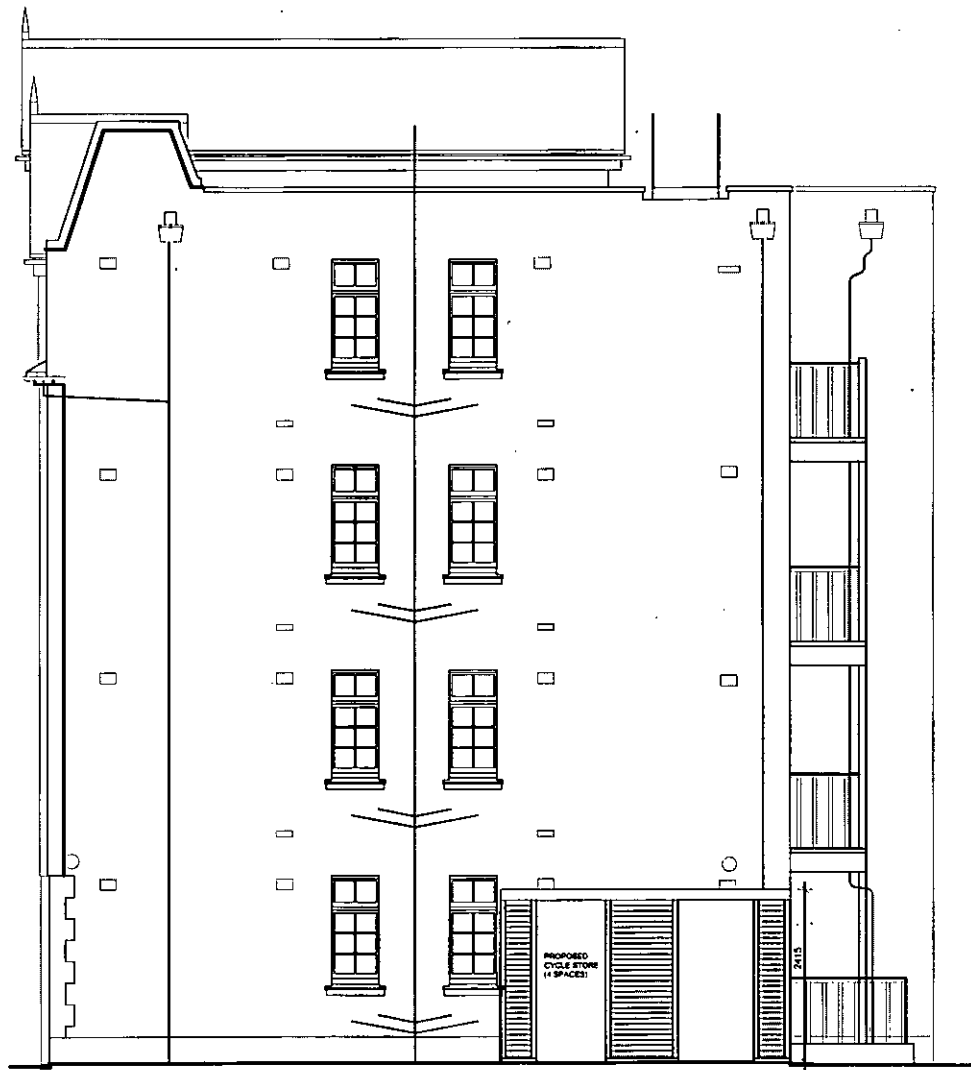

1 PROPOSED WEST ELEVATION
1:100

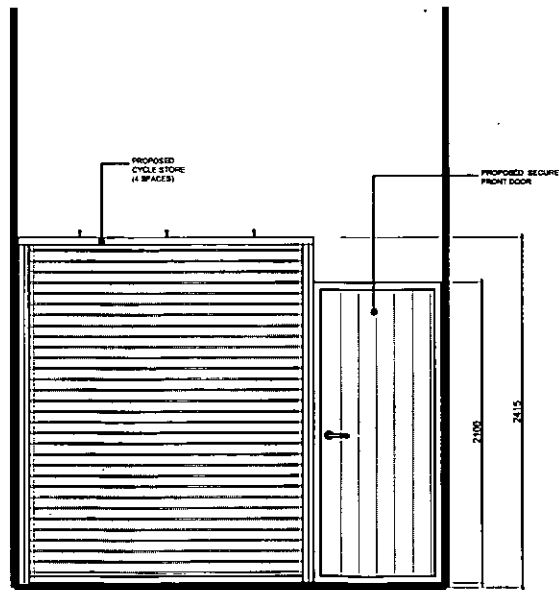

2 PROPOSED NORTH ELEVATION OF CYCLE STORE
1:50

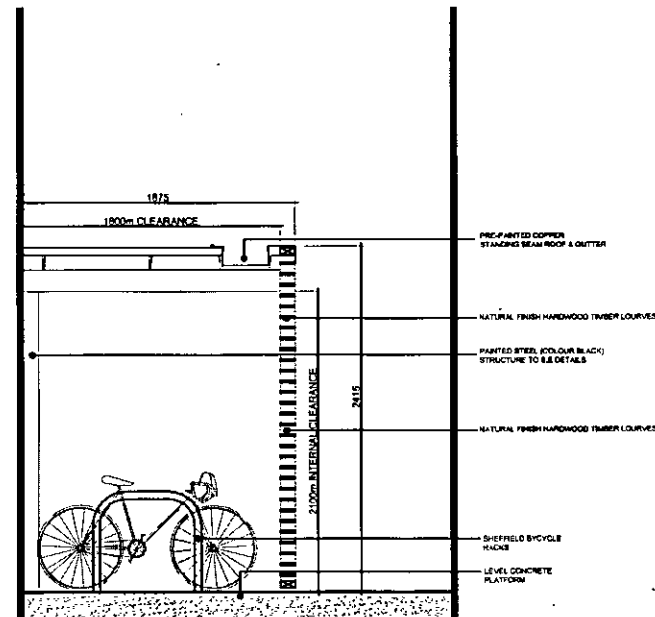

3 PROPOSED SECTION OF CYCLE STORE
1:50

COPY

ISSUED FOR PLANNING	18.09.11	PS
REV	AMENDMENT	DATE
		CHKD

PLANNING

MCBAINS COOPER

MCBAINS COOPER CONSULTING LTD.
120 OLD BROAD STREET LONDON EC2N 1AR
TELEPHONE: 020 7786 7900 FACSIMILE: 020 7786 7999

CLIENT
LONDON BOROUGH OF CAMDEN

PROJECT
85 - 112 MAKEPEACE MANSIONS
PHASE-2; BLOCK - 4

DRAWING TITLE
PROPOSED WEST ELEVATION & PROPOSED CYCLE STORE SECTION

ARCHITECTURE

SCALE
1:100, 1:50 @ A3

DRAWN BY
JP

CHECKED
PS


DATE
MAR 2011

DRAWING NUMBER
54147-AR-BL4-130

REVISION
A

NOTE:
INFORMATION PROVIDED BY CLIENT FROM
PHASE 1a

COPY

 

MCBAINS COOPER

CLIENT
LONDON BOROUGH OF CAMDEN


PROJECT
85-112 MAKEPEACE MANSIONS
Phase 2; BLOCK - 4

DRAWING TITLE
EXISTING & PROPOSED WINDOW DETAIL


ARCHITECTURE

SCALE	DRAWN BY	CHECKED	DATE
1:500 A3	JP	PS	16/09/2011

DRAWING NUMBER	REVISION
54147-AR-BL4-131	A

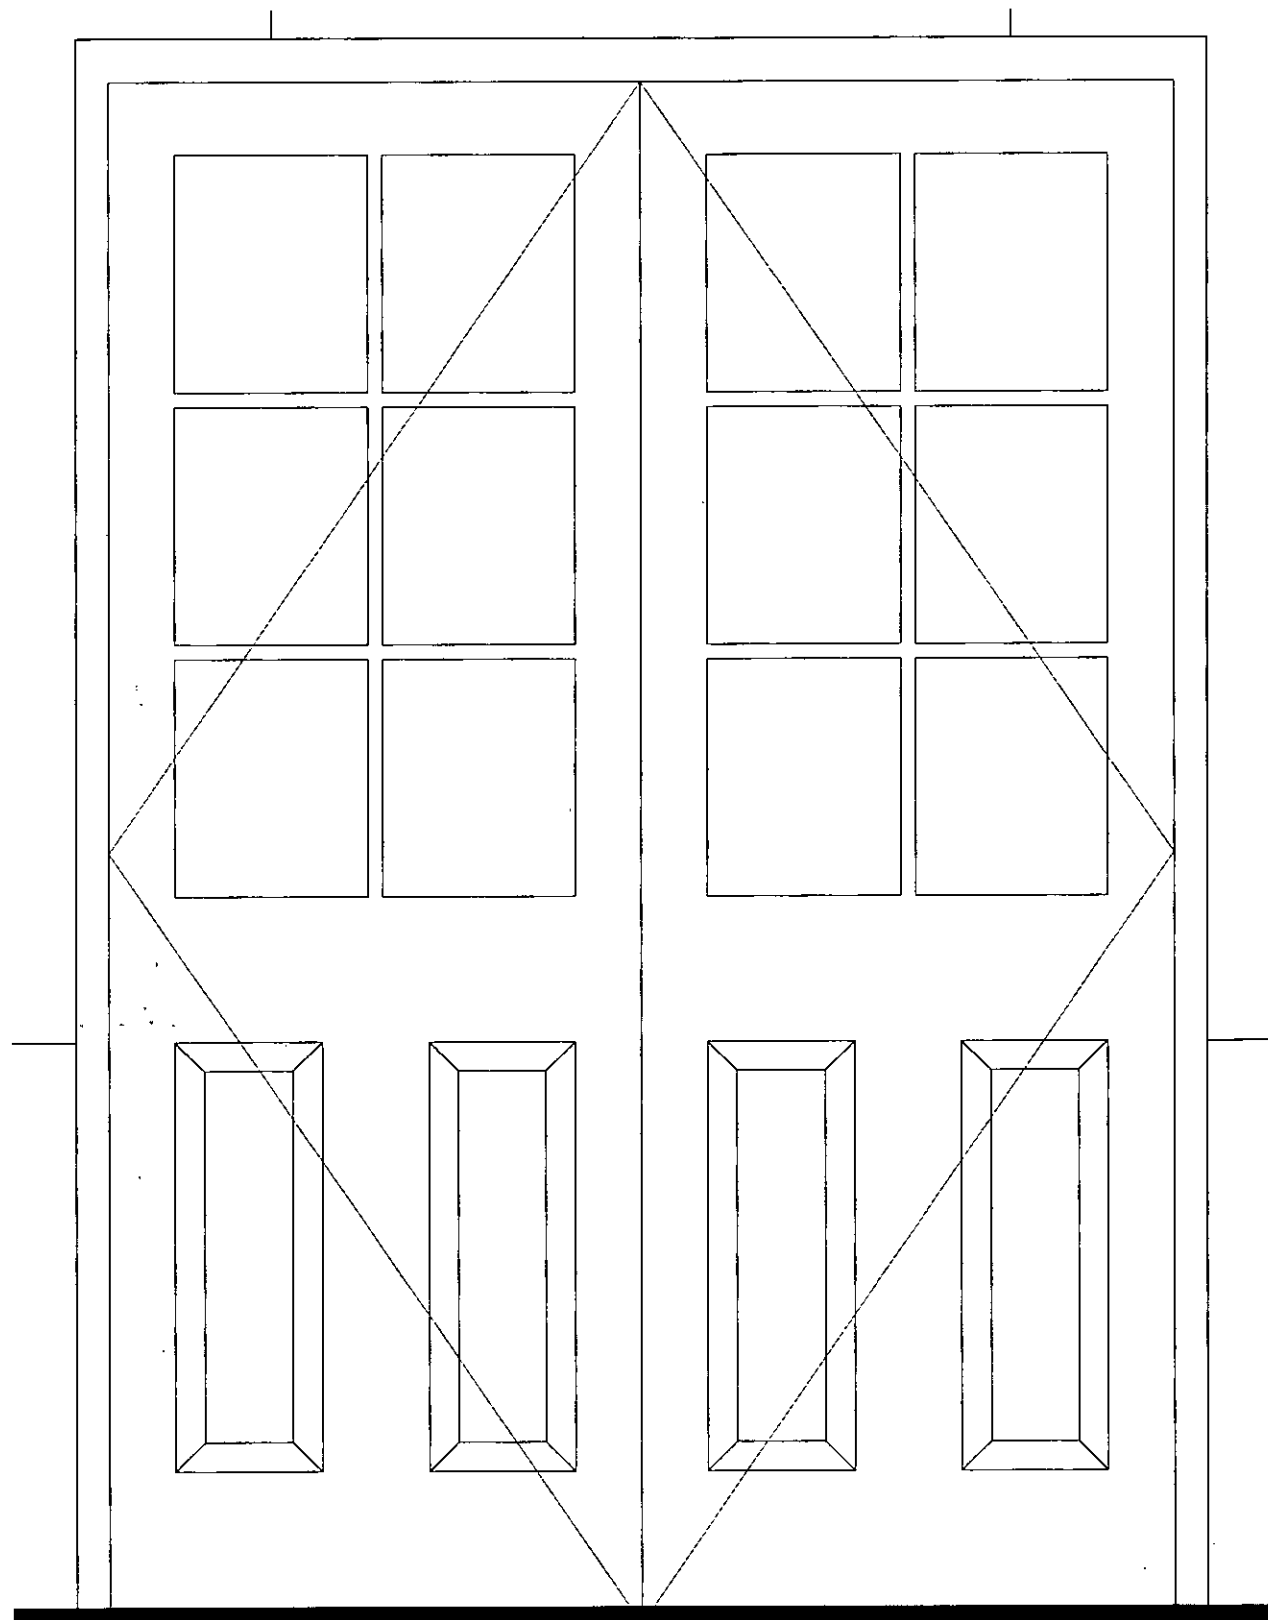

1 EXTERNAL DOOR ELEVATION

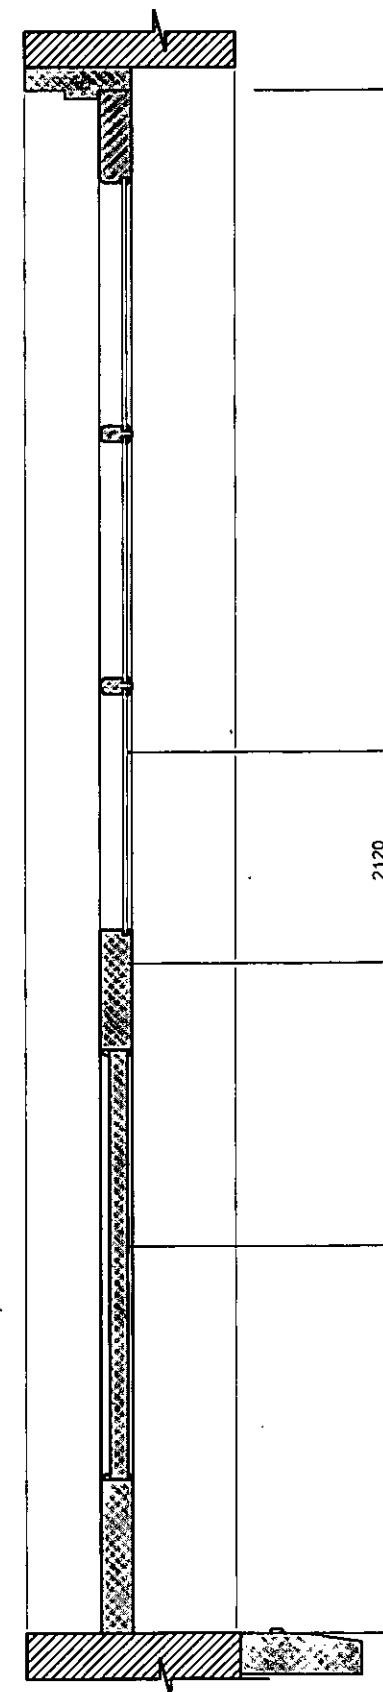

2 SECTION THROUGH EXTERNAL DOOR

PLANS APPROVED

20 DEC 2011

NOTES
CONTRACTORS MUST VERIFY ALL DIMENSIONS ON SITE BEFORE
COMMENCING ANY WORK ON SHOP DRAWINGS
DO NOT SCALE FROM THIS DRAWING
MCBAINS COOPER CONSULTING LTD COPYRIGHT

COPY

A	ISSUED FOR PLANNING	16 DEC 11	PS
REV	AMENDMENT	DATE	CHKD

PLANNING

MCBAINS COOPER

MCBAINS COOPER CONSULTING LTD.
120 OLD BROAD STREET LONDON EC2N 1AR
TELEPHONE: 020 7786 7900 FACSIMILE: 020 7788 7999

CLIENT
LONDON BOROUGH OF CAMDEN


PROJECT
85 - 112 MAKEPEACE MANSIONS
PHASE-2; BLOCK - 4

DRAWING TITLE
EXTERNAL DOOR ELEVATION & SECTION
EXISTING


ARCHITECTURE

SCALE 1:10 @ A3	DRAWN BY JP	CHECKED PS	DATE SEPT 2011
--------------------	----------------	---------------	-------------------

DRAWING NUMBER 54147-AR-BL4-132	REVISION A
------------------------------------	---------------

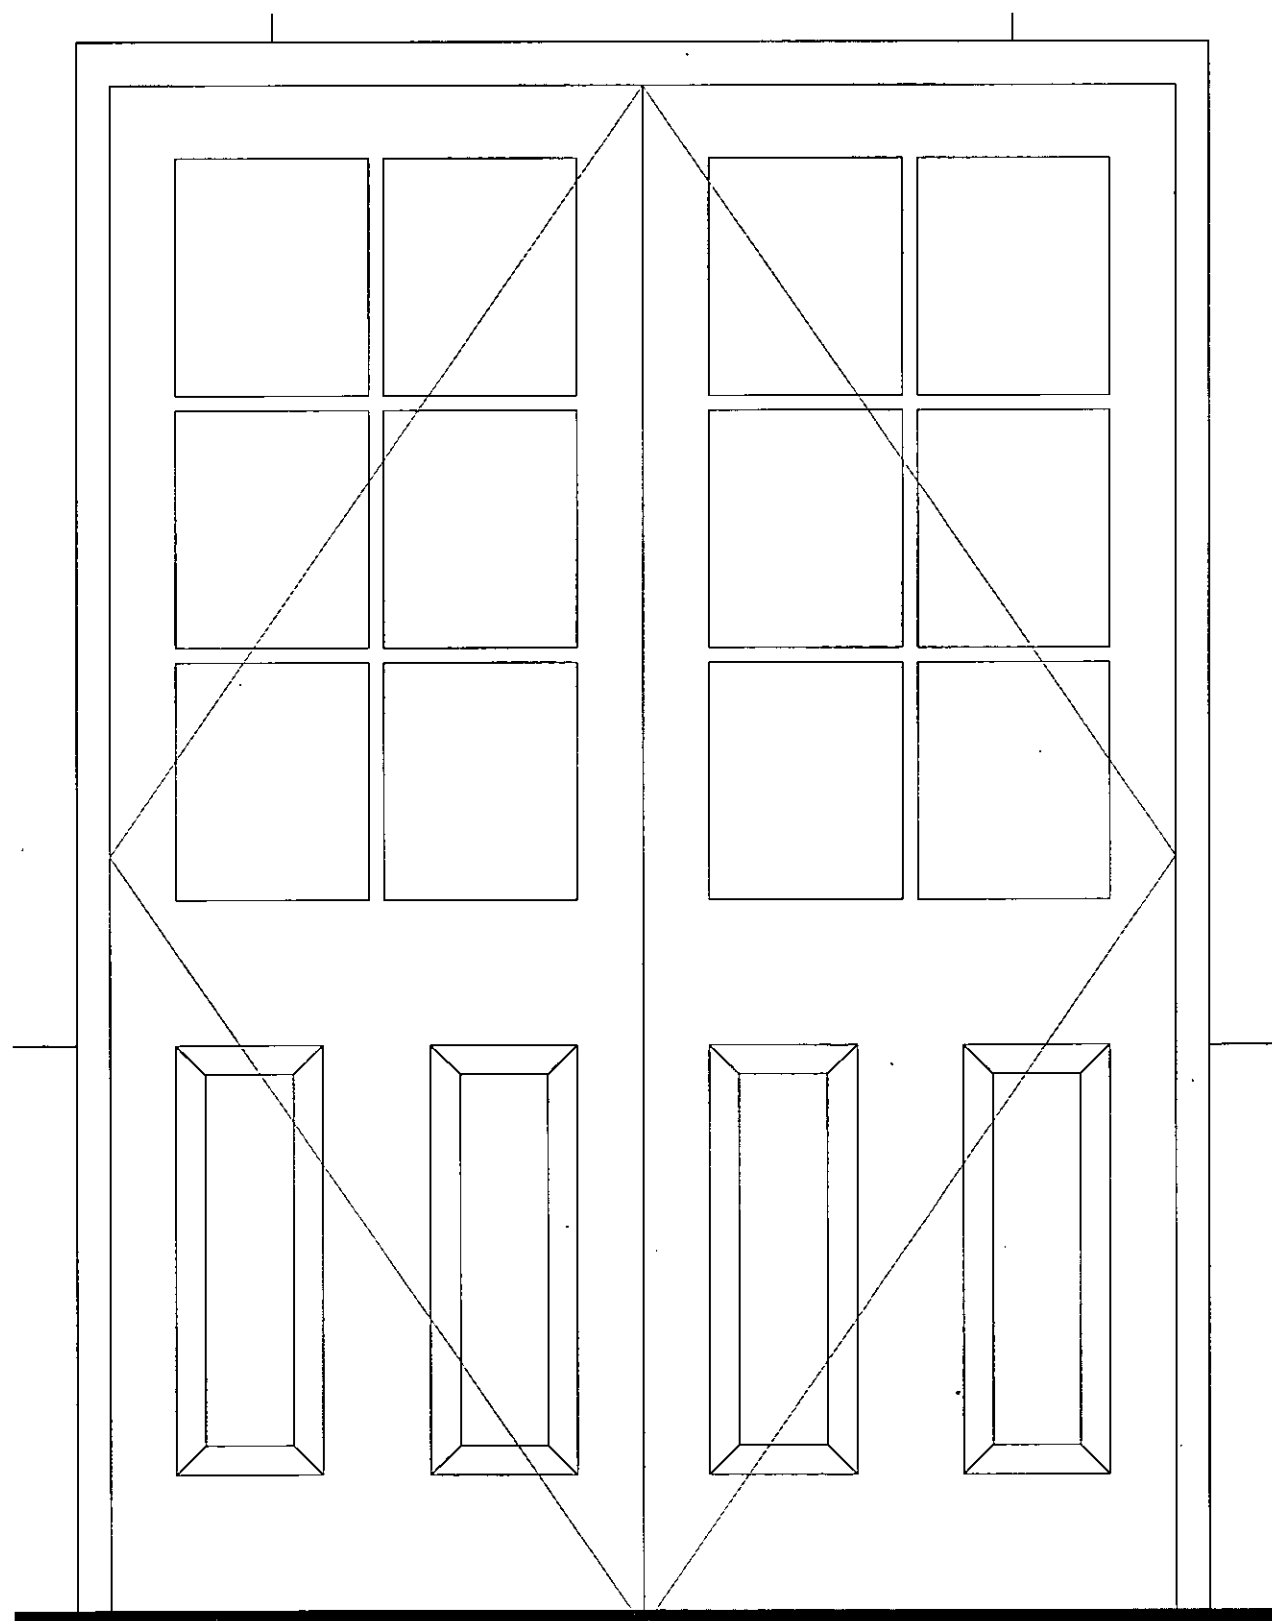

1 EXTERNAL DOOR ELEVATION

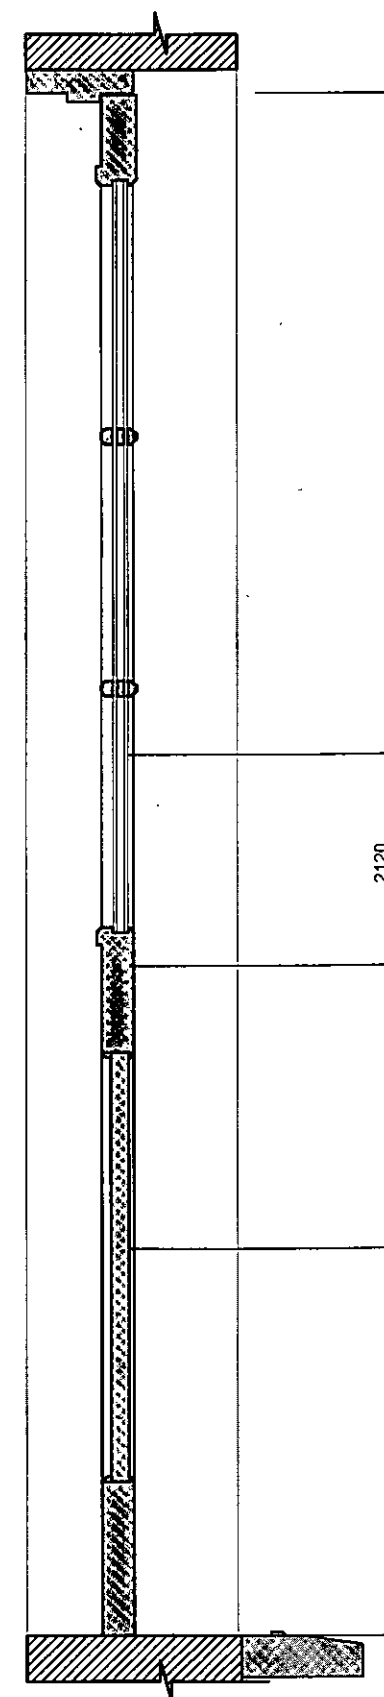

2 SECTION THROUGH EXTERNAL DOOR

PLANS APPROVED
20 DEC 2011

DOUBLE GLAZED

PAINTED SW DOOR & FRAME

RECESSED PANEL WITH
EDGE MOULDING

NOTES
CONTRACTORS MUST VERIFY ALL DIMENSIONS ON SITE BEFORE
COMMENCING ANY WORK ON SHOP DRAWINGS
DO NOT SCALE FROM THIS DRAWING
MCBAINS COOPER CONSULTING LTD COPYRIGHT

COPY

A	ISSUED FOR PLANNING	10/20/11	PS
REV	AMENDMENT	DATE	CHKD

PLANNING

MCBAINS COOPER

MCBAINS COOPER CONSULTING LTD.
120 OLD BROAD STREET LONDON EC2N 1AR
TELEPHONE: 020 7788 7900 FACSIMILE: 020 7788 7900

CLIENT
LONDON BOROUGH OF CAMDEN


PROJECT
28 - 112 MAKEPEACE MANSIONS
PHASE-2; BLOCK - 4

DRAWING TITLE
PROPOSED DOOR ELEVATION & SECTION


ARCHITECTURE

SCALE 1:10 @ A3 DRAWN BY JP CHECKED PS DATE SEPT 2011

DRAWING NUMBER 54147-AR-BL4-133 REVISION A

 

Note:
This drawing is based on the measured survey
drawings, Nos: 3171-2 of Alan Rhodes Associate
These are preliminary layouts for discussion
purposes only.

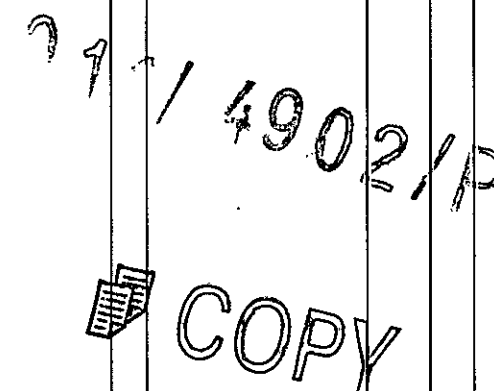

A	ISSUED FOR PLANNING	18.09.11	F
I	ISSUED FOR INFORMATION	08.09.11	F
REV	AMENDMENT	DATE	C

PLANNING

MCBAINS COOPER

PLANS APPROVED

20 DEC 2011

MOEANS COOPER CONSULTING LTD.
120 OLD BROAD STREET LONDON EC2N 1AR
TELEPHONE: 020 7786 7900 FACSIMILE: 020 7786 7999

CLIENT
LONDON BOROUGH OF CAMDEN

PROJECT	85 - 112 MAKEPEACE MANSIONS PHASE-2: BLOCK - 4
---------	---


DRAWING TITLE

EXISTING GROUND FLOOR PLAN


ARCHITECTURE

SCALE	DRAWN BY	CHECKED	DATE
1:100 @ A3		PS	JAN 2011

DRAWING NUMBER	REVISION
54147-AR-BL4-110	A

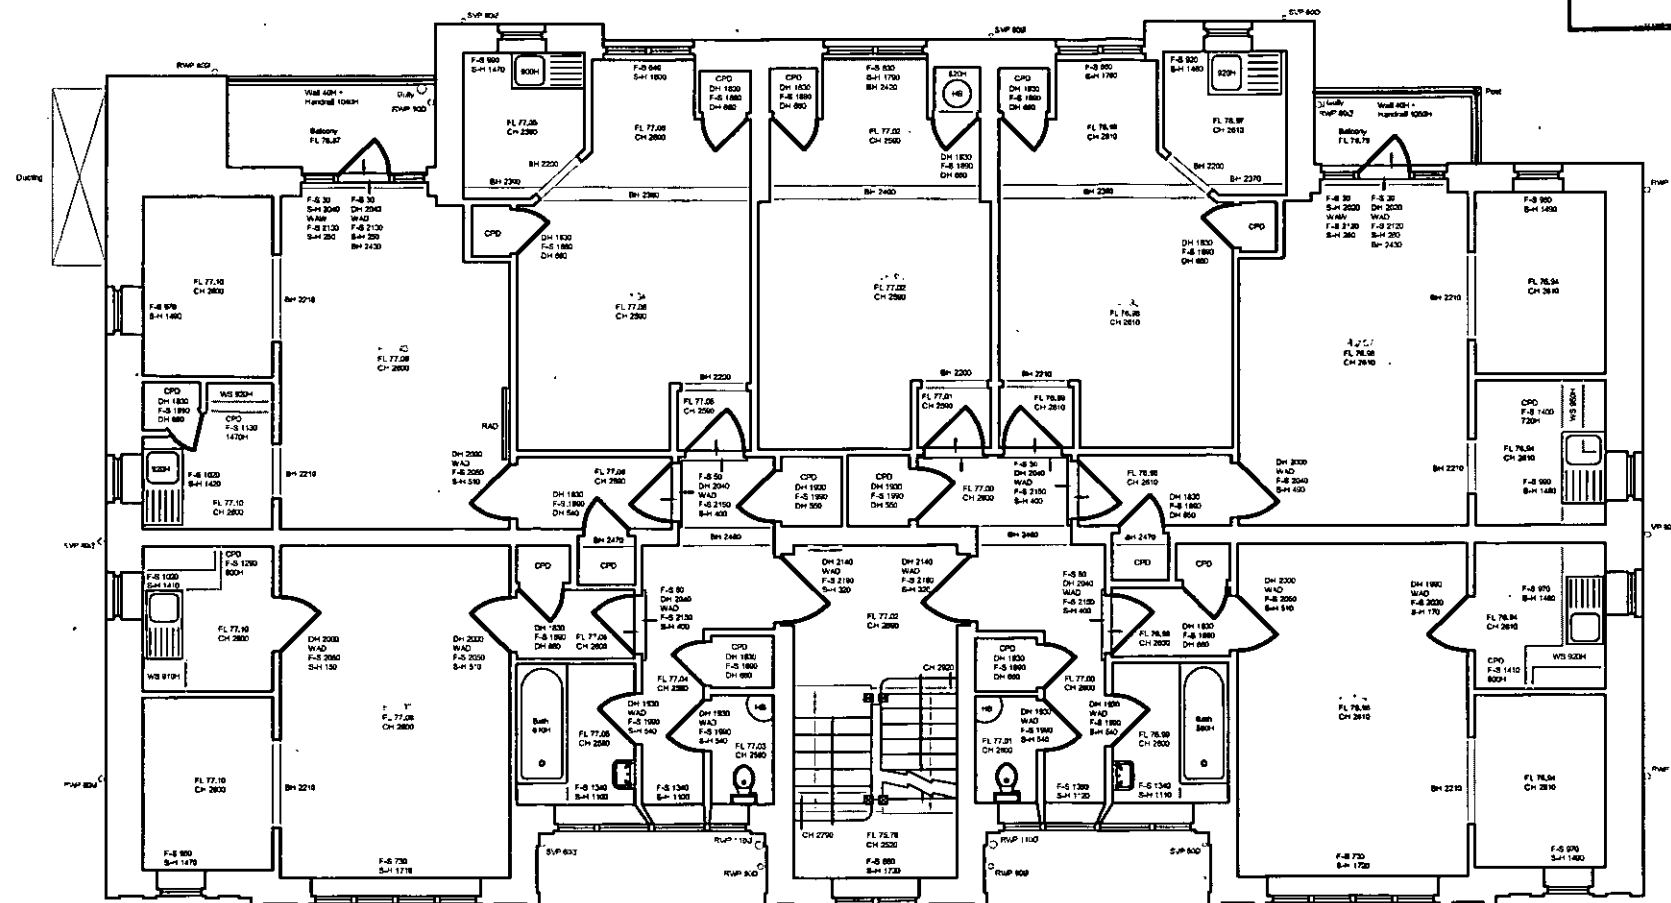

PLANS APPROVED
20 DEC 2011

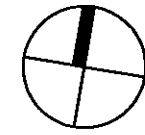

NOTES
CONTRACTORS MUST VERIFY ALL DIMENSIONS ON SITE BEFORE COMMENCING ANY WORK ON SHOP DRAWINGS
DO NOT SCALE FROM THIS DRAWING
MCBAINS COOPER CONSULTING LTD COPYRIGHT

Note:
This drawing is based on the measured survey drawings, Nos: 3171-3 of Alan Rhodes Associates
These are preliminary layouts for discussion purposes only.

COPY			
A	ISSUED FOR PLANNING	16.09.11	PS
1	ISSUED FOR INFORMATION	08.09.11	PS
REV	AMENDMENT	DATE	CHND
PLANNING			



MCBAINS COOPER CONSULTING LTD.
120 OLD BROAD STREET LONDON EC2N 1AR
TELEPHONE: 020 7786 7900 FACSIMILE: 020 7786 7999


CLIENT
LONDON BOROUGH OF CAMDEN

PROJECT
85 - 112 MAKEPEACE MANSIONS
PHASE-2; BLOCK - 4


DRAWING TITLE
EXISTING FIRST FLOOR PLAN

ARCHITECTURE
SCALE DRAWN BY CHECKED DATE
1:100 @ A3 PS JAN 2011

DRAWING NUMBER	REVISION
54147-AR-BL4-111	A

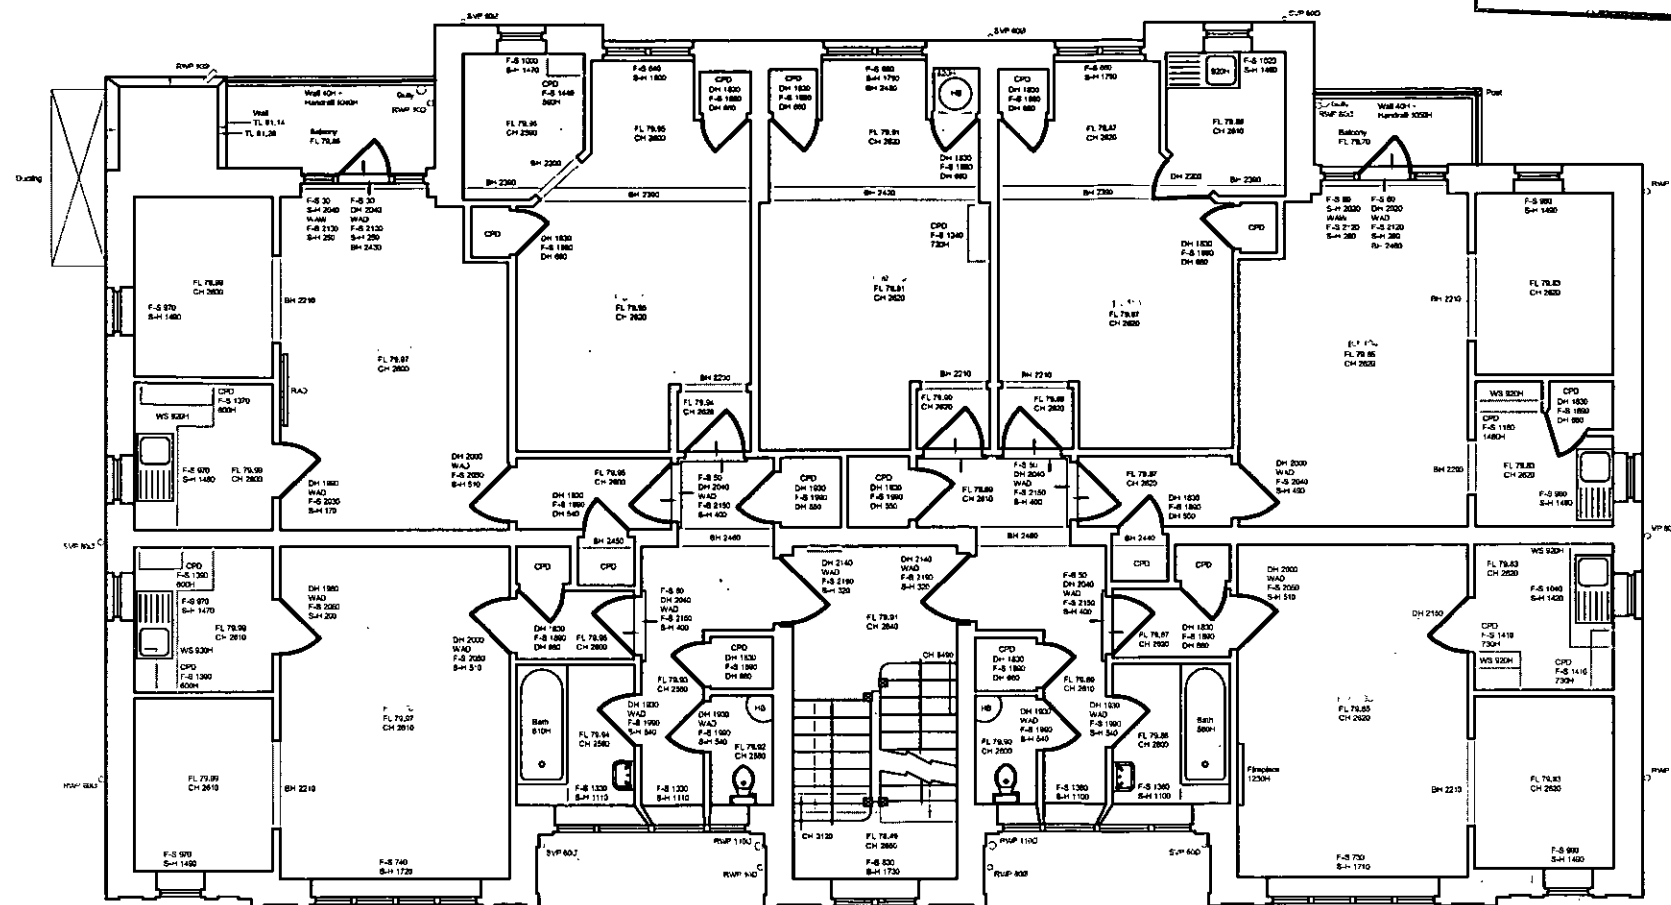

PLANS APPROVED
20 DEC 2011

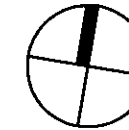

NOTES
CONTRACTORS MUST VERIFY ALL DIMENSIONS ON SITE BEFORE COMMENCING ANY WORK ON SHOP DRAWINGS
DO NOT SCALE FROM THIS DRAWING
MCBAINS COOPER CONSULTING LTD COPYRIGHT

Note:
This drawing is based on the measured survey drawings, Nos: 3171-4 of Alan Rhodes Associates
These are preliminary layouts for discussion purposes only.

COPY

A	ISSUED FOR PLANNING	18.08.11	PS
1	ISSUED FOR INFORMATION	08.08.11	PS
REV	AMENDMENT	DATE	CHKD

MCBAINS COOPER

MCBAINS COOPER CONSULTING LTD.
120 OLD BROAD STREET LONDON EC2N 1AR
TELEPHONE: 020 7756 7900 FACSIMILE: 020 7756 7909

CLIENT
LONDON BOROUGH OF CAMDEN



PROJECT
85 - 112 MAKEPEACE MANSIONS
PHASE-2; BLOCK - 4

DRAWING TITLE
EXISTING SECOND FLOOR PLAN

ARCHITECTURE

SCALE 1:100 @ A3 DRAWN BY PS CHECKED PS DATE JAN 2011

DRAWING NUMBER	REVISION
54147-AR-BL4-112	A

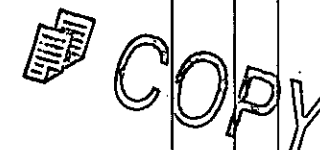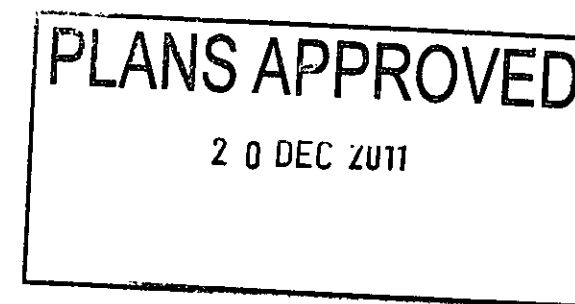

Note:
This drawing is based on the measured survey drawings, Nos: 3171-5 of Alan Rhodes Associates
These are preliminary layouts for discussion purposes only.

PLANNING

MCBAINS COOPER CONSULTING LTD.
120 OLD BROAD STREET LONDON EC2N 1AR
TELEPHONE: 020 7786 7900 FACSIMILE: 020 7786 7999


DRAWING TITLE

EXISTING THIRD FLOOR PLAN

SCALE	DRAWN BY	CHECKED	DATE
1:100 @ A3		PS	JAN 2011

DRAWING NUMBER	REVISION
54147-AR-BL4-113	A

PLANS APPROVED
2 0 DEC 2011

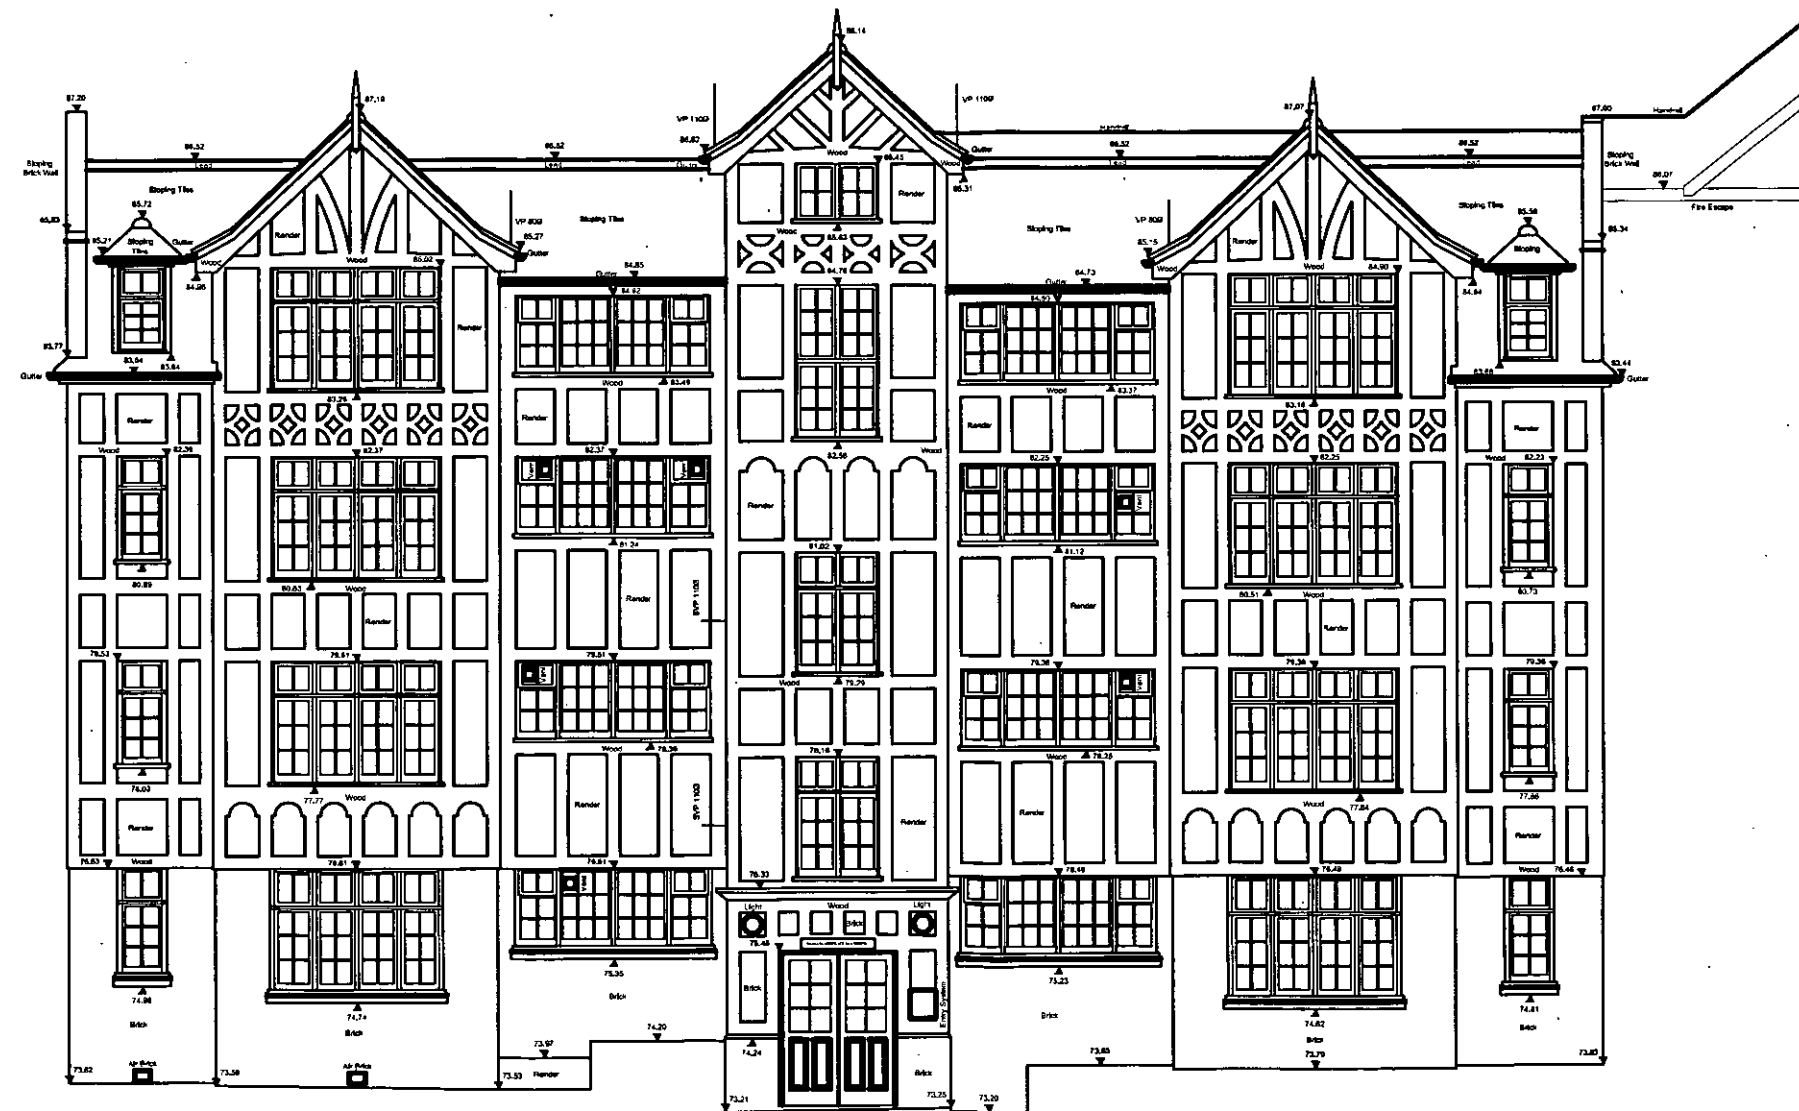

NOTES
CONTRACTORS MUST VERIFY ALL DIMENSIONS ON SITE BEFORE COMMENCING ANY WORK ON SHOP DRAWINGS
DO NOT SCALE FROM THIS DRAWING
MCBAINS COOPER CONSULTING LTD COPYRIGHT

EXISTING SURVEY CARRIED OUT BY:-
ARA
ALAN RHODES ASSOCIATES
Land & Measured Building Surveyors
8 Hurlingham Studios
Ranelagh Gardens
London SW6 3PA
Tel: 020 7731 0304
Fax: 020 7731 0314
email: office@ara-survey.co.uk
THE SURVEY ASSOCIATION
SEE DRAWING 3171-6

COPY

A	ISSUED FOR PLANNING	16.06.11	PS
REV	AMENDMENT	DATE	CHD

PLANNING

MCBAINS COOPER

MCBAINS COOPER CONSULTING LTD.
120 OLD BROAD STREET LONDON EC2N 1AR
TELEPHONE: 020 7786 7900 FACSIMILE: 020 7786 7999

CLIENT
LONDON BOROUGH OF CAMDEN

PROJECT
85 - 112 MAKEPEACE MANSIONS
PHASE-2, BLOCK - 4

DRAWING TITLE
NORTH ELEVATION - EXISTING


ARCHITECTURE

SCALE 1:100 @ A3 DRAWN BY JD CHECKED IC DATE JUN 2010

DRAWING NUMBER	REVISION
54147-AR-BL4-114	A

PLANS APPROVED

20 DEC 2011

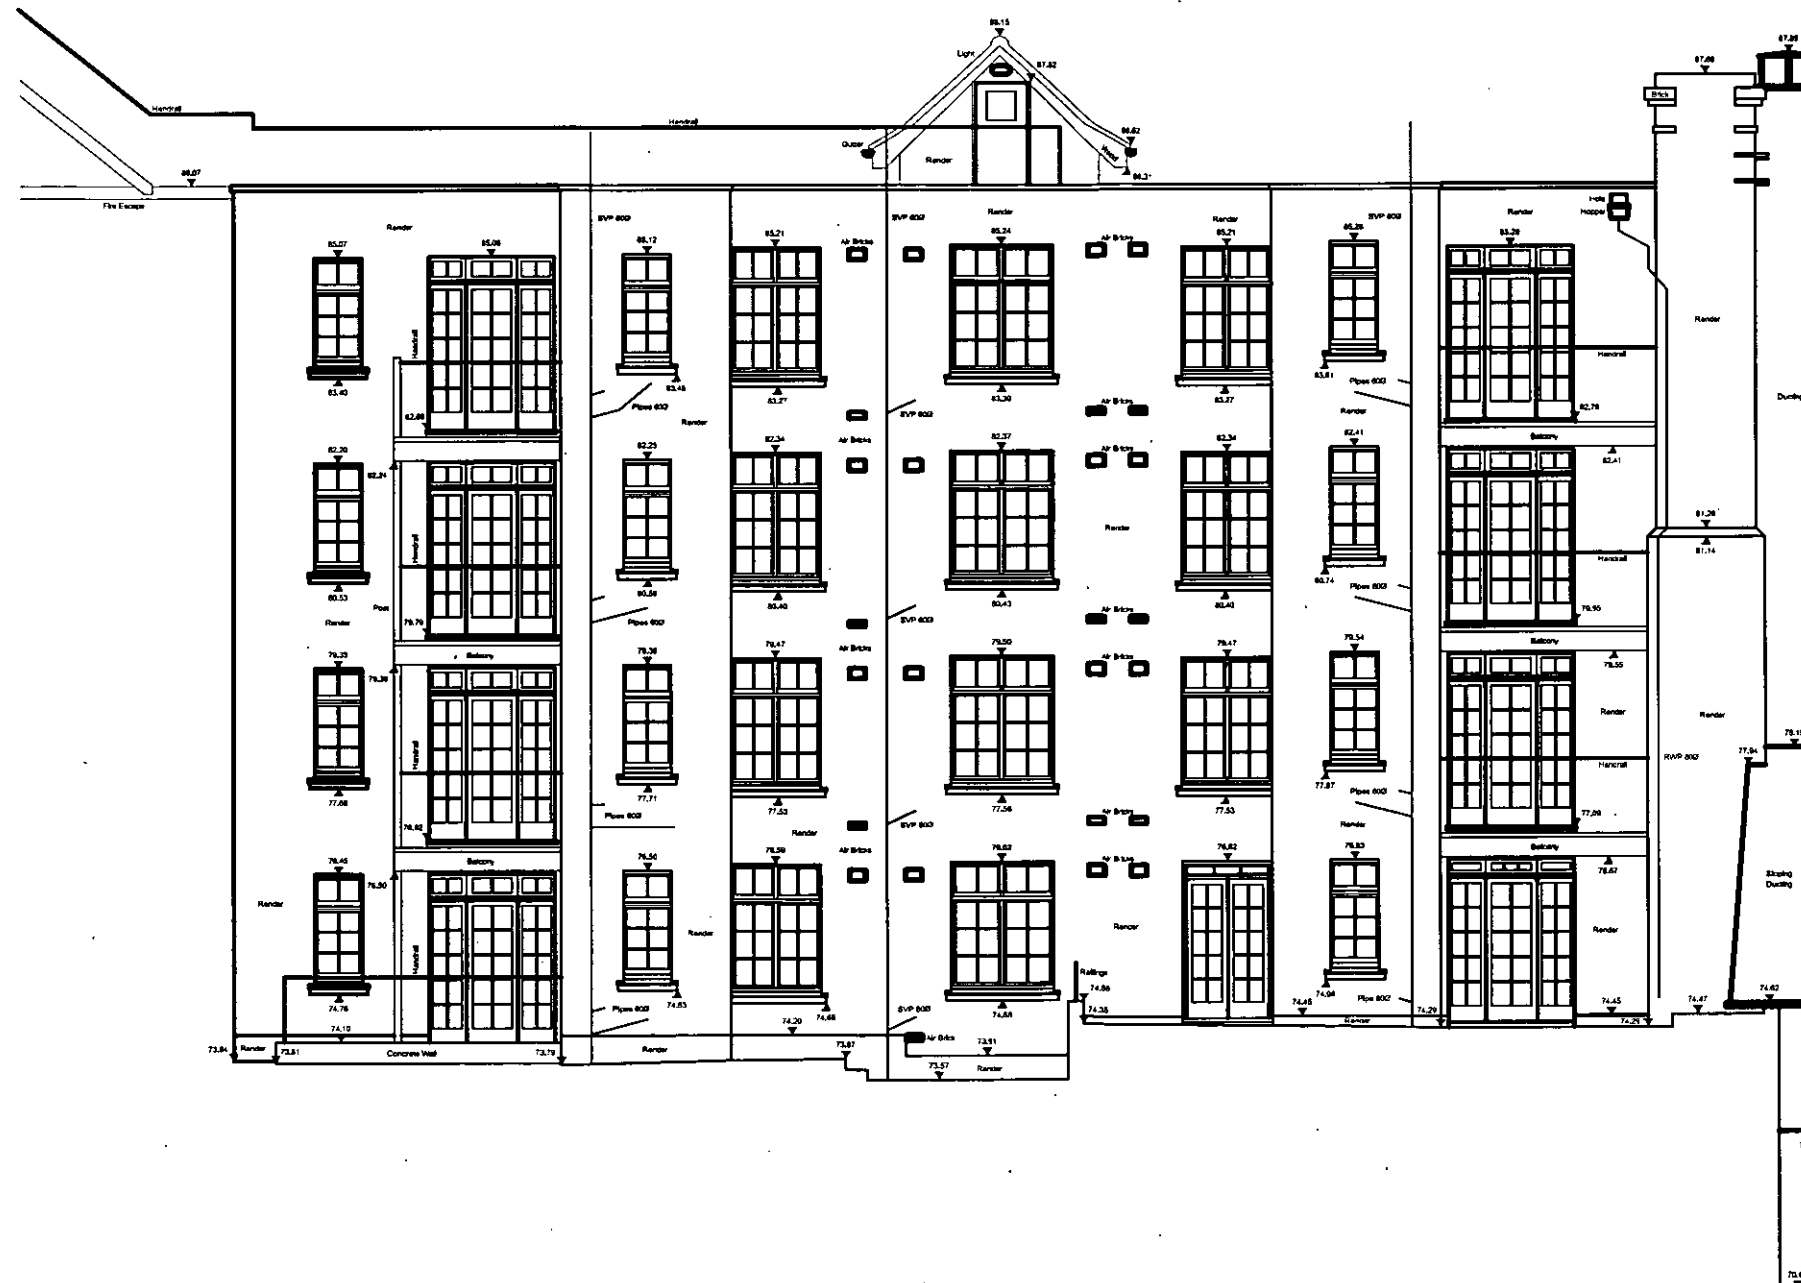

NOTES
CONTRACTORS MUST VERIFY ALL DIMENSIONS ON SITE BEFORE COMMENCING ANY WORK ON SHOP DRAWINGS
DO NOT SCALE FROM THIS DRAWING
MCBAINS COOPER CONSULTING LTD COPYRIGHT

EXISTING SURVEY CARRIED OUT BY:-

ARA
ALAN RHODES ASSOCIATES
Land & Measured Building Surveyors
8 Hurlingham Studios
Ranelagh Gardens
London SW8 3PA
Tel: 020 7731 0304
Fax: 020 7731 0314
email: office@ars-survey.co.uk

THE SURVEY ASSOCIATION
SEE DRAWING 3171-7

COPY

A	ISSUED FOR PLANNING	16.09.11	PS
REV	AMENDMENT	DATE	CHD

PLANNING

MCBAINS COOPER

MCBAINS COOPER CONSULTING LTD.
120 OLD BROAD STREET LONDON EC2N 1AR
TELEPHONE: 020 7786 7900 FACSIMILE: 020 7786 7999

CLIENT
LONDON BOROUGH OF CAMDEN

PROJECT
85 - 112 MAKEPEACE MANSIONS
PHASE-2, BLOCK - 4

DRAWING TITLE
SOUTH ELEVATION - EXISTING

ARCHITECTURE

SCALE	DRAWN BY	CHECKED	DATE
1:100 @ A3	JD	IC	JUN 2010

DRAWING NUMBER	REVISION
54147-AR-BL4-115	A

— — —