




01 BASEMENT
JW-005 / 1:100

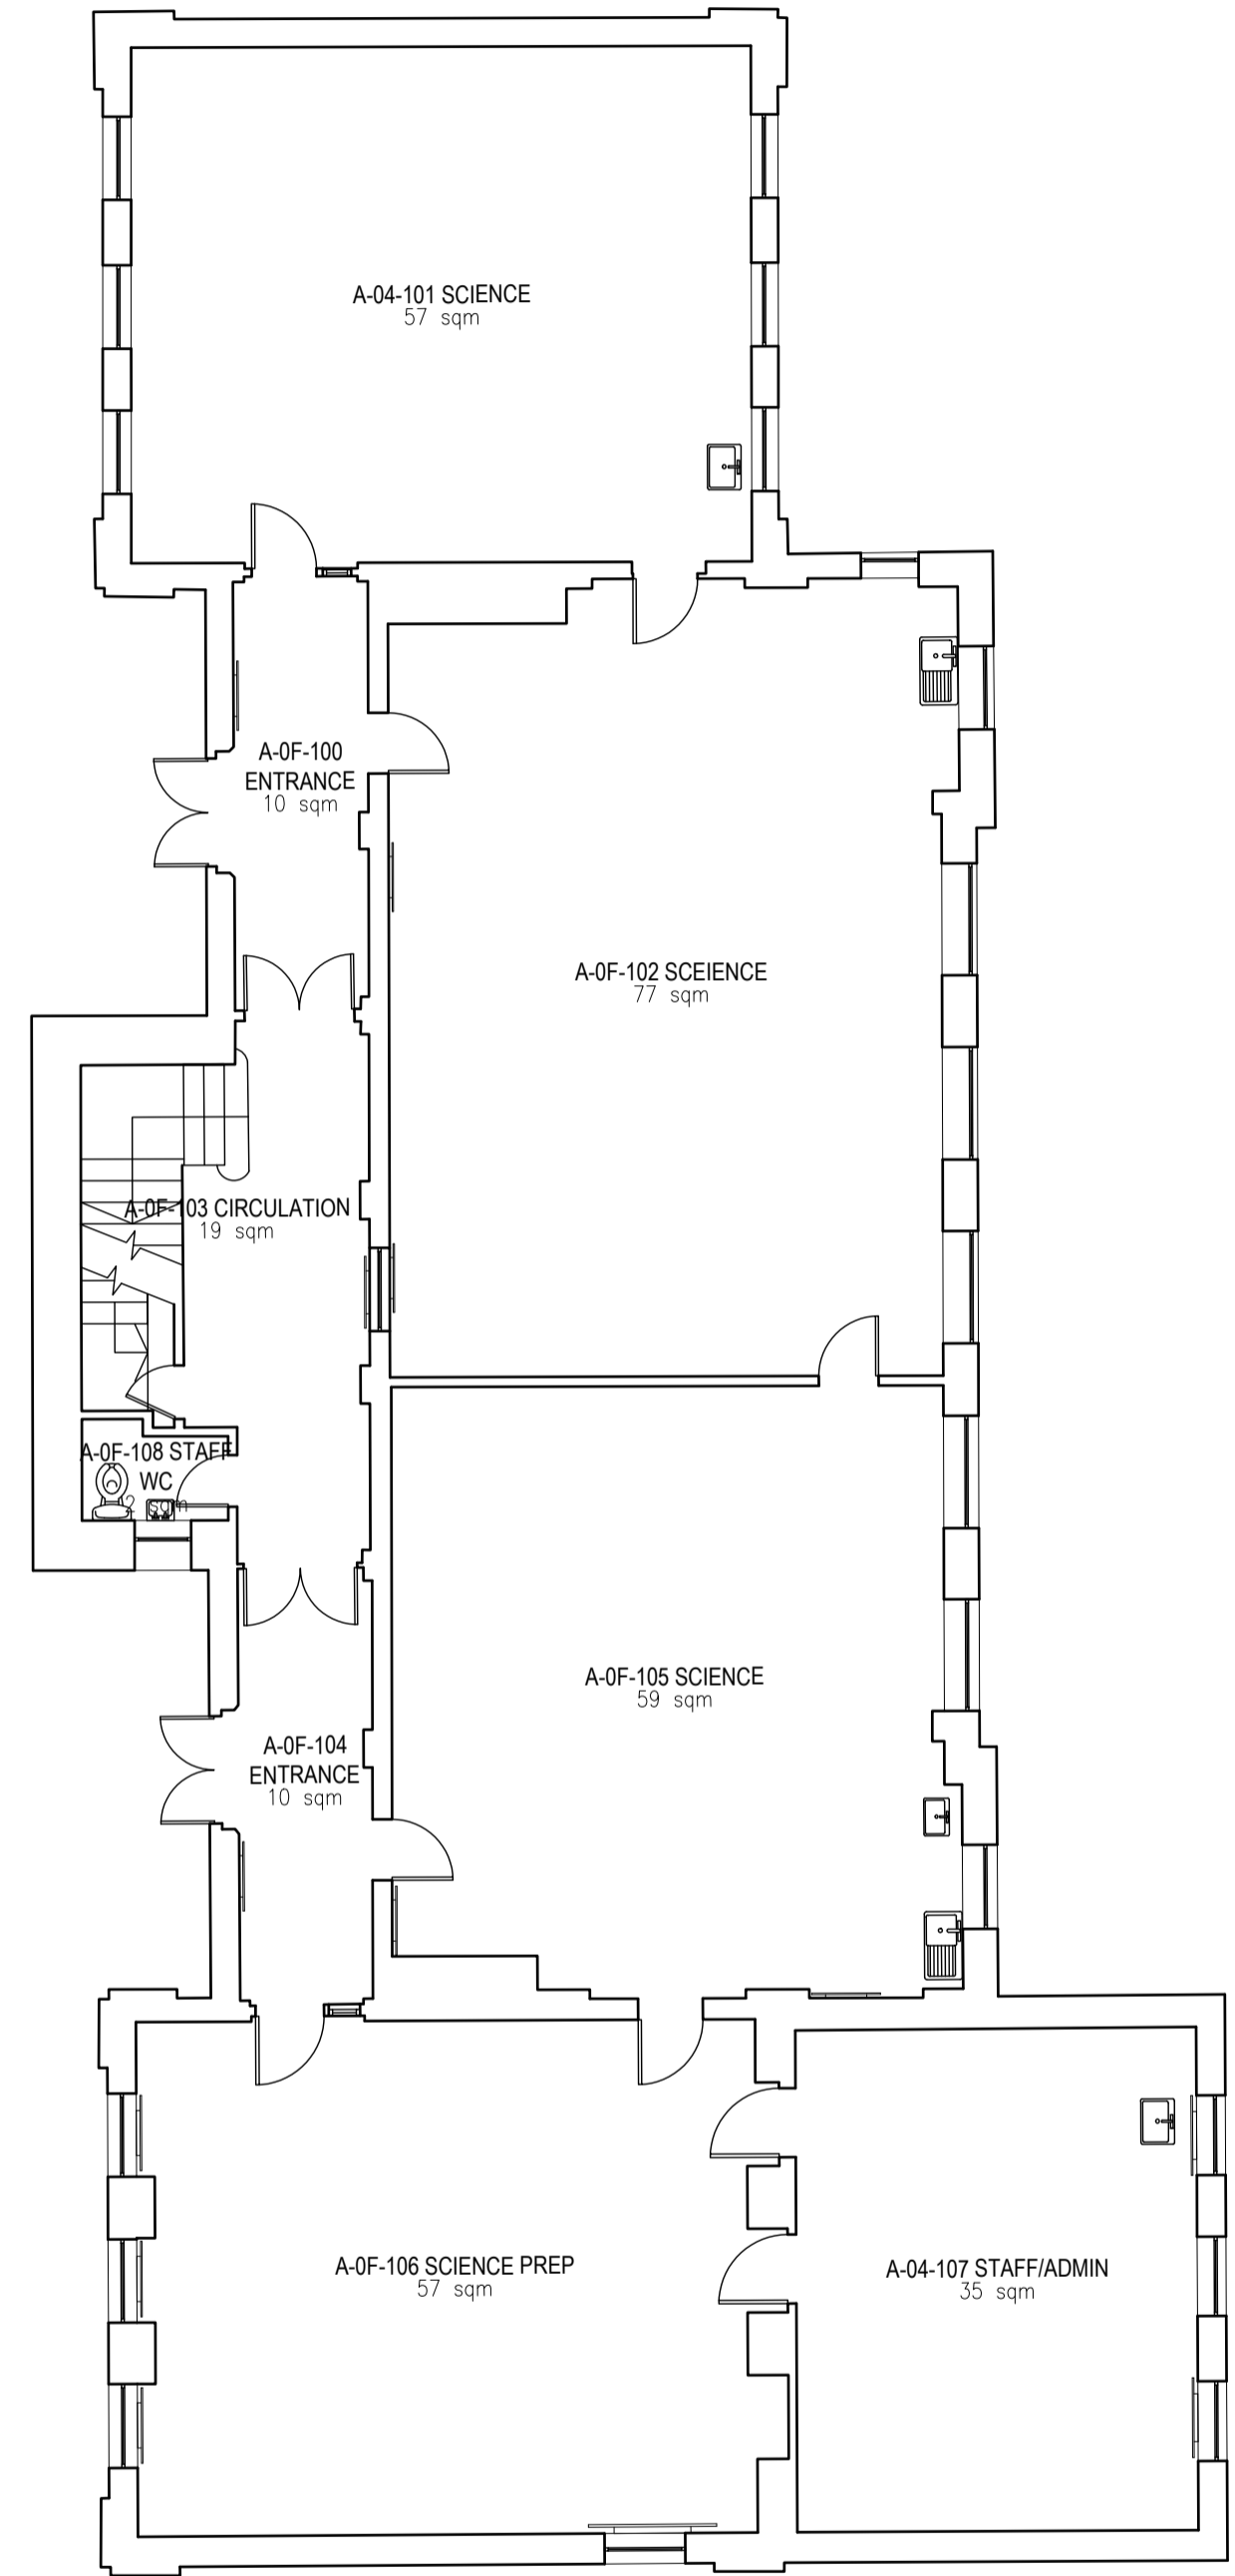

02 GROUND FLOOR PLAN
JW-005 / 1:100

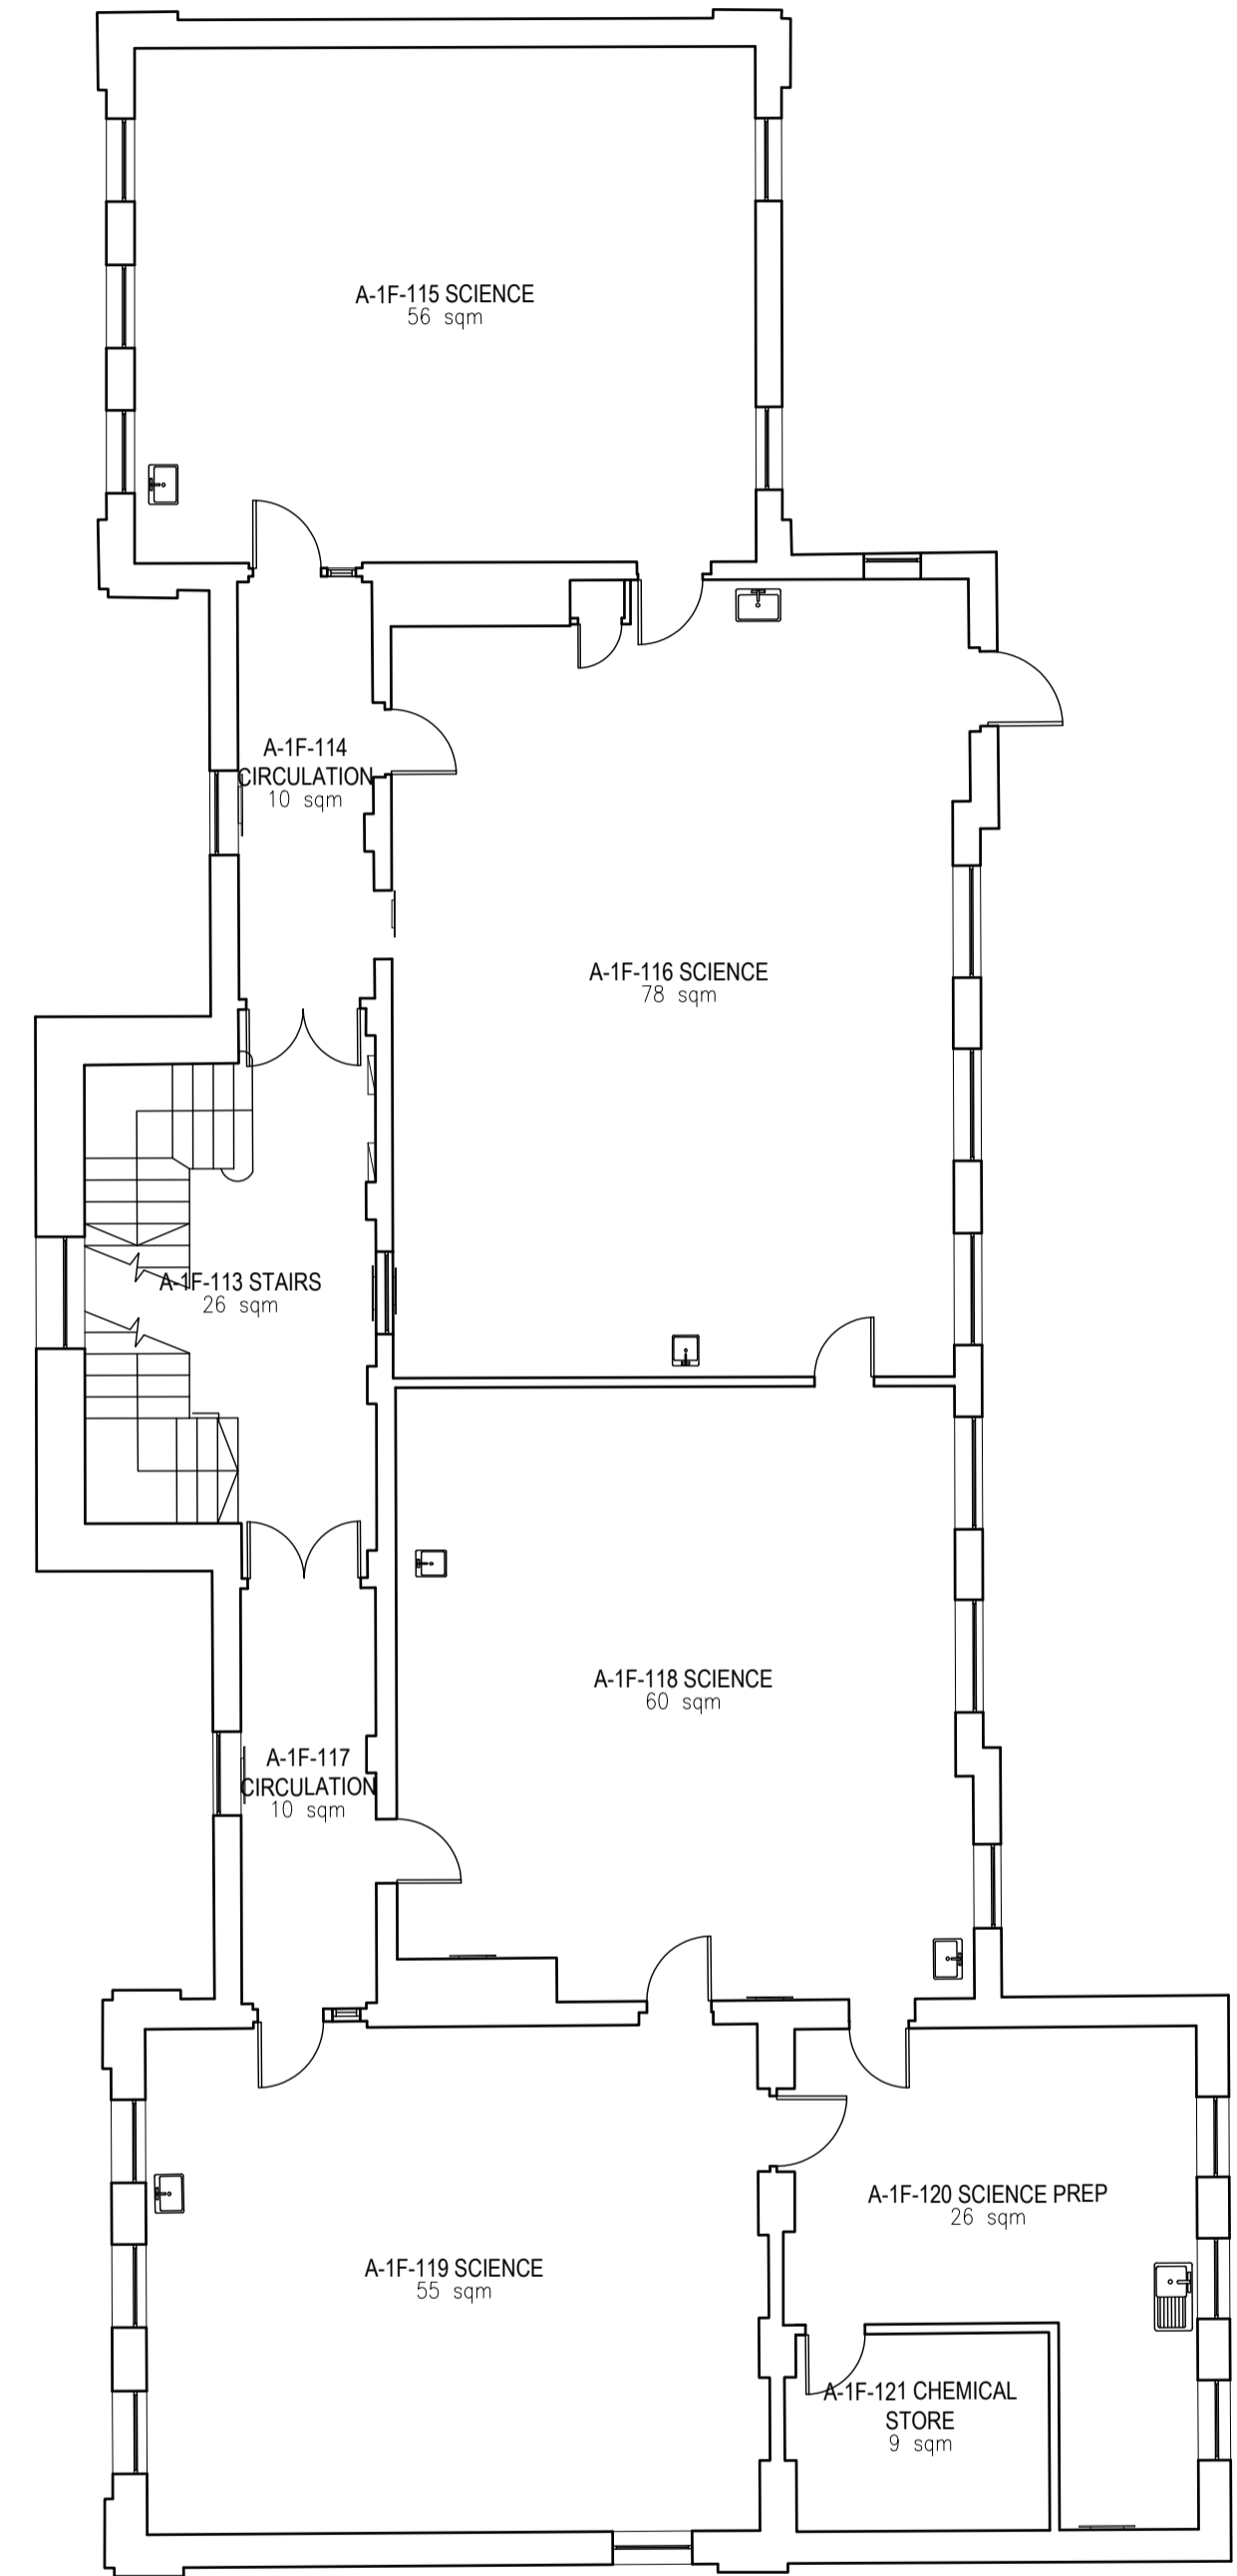


03 FIRST FLOOR PLAN
JW-005 / 1:100

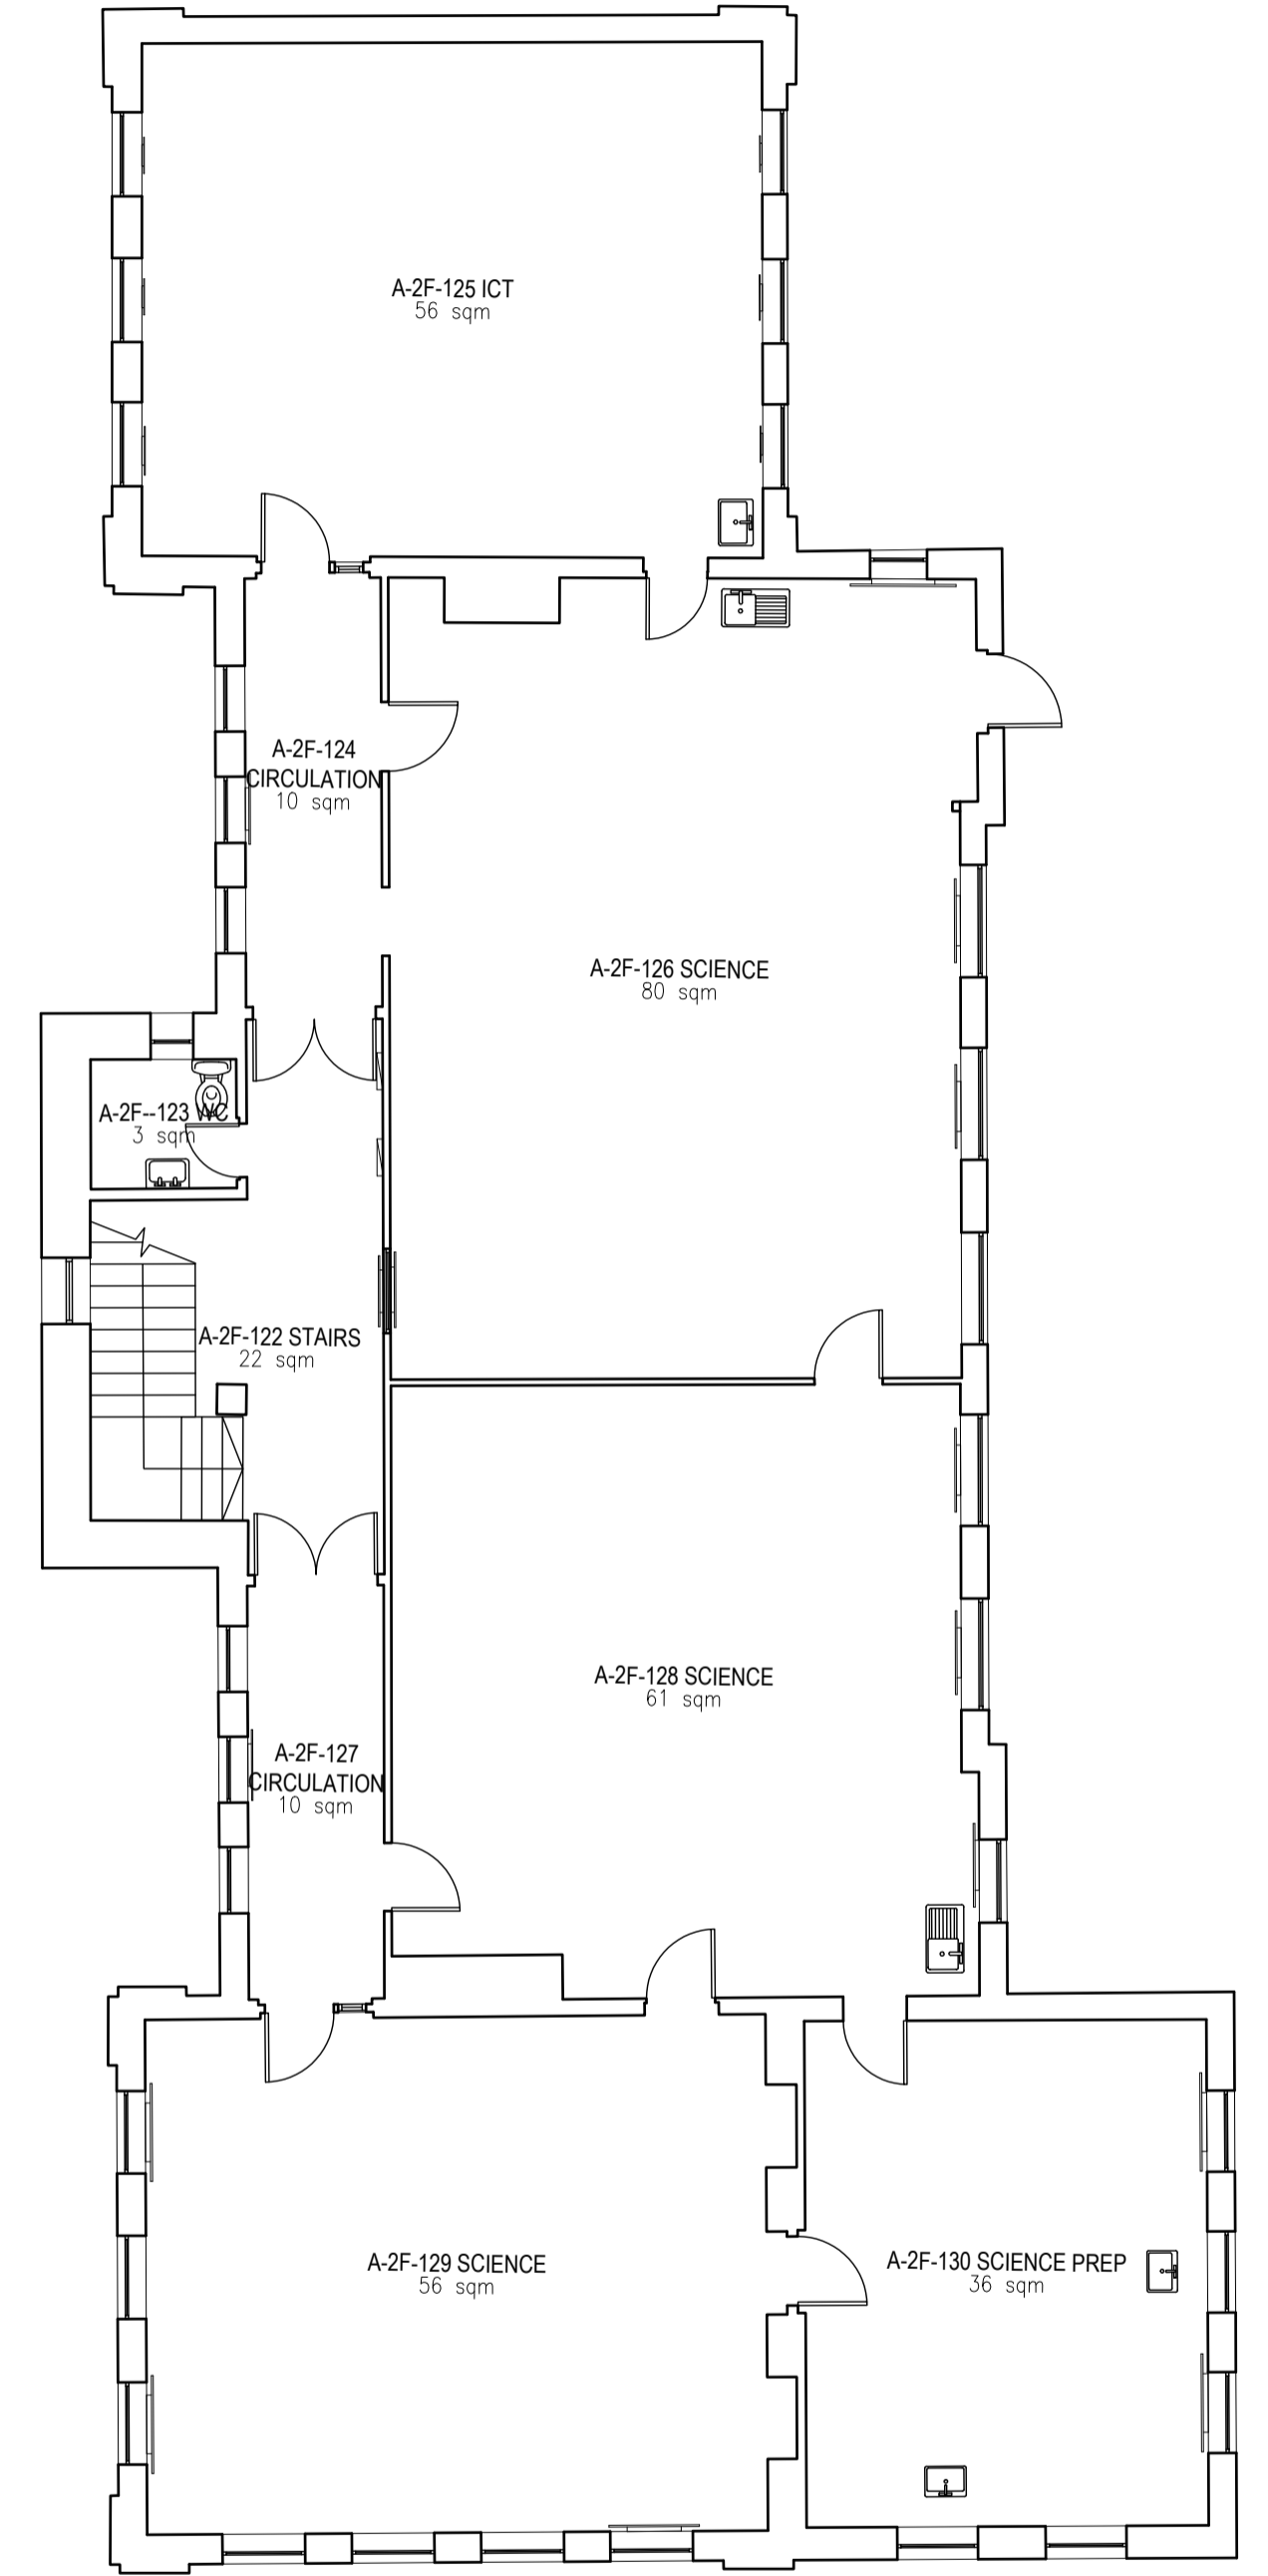

04 SECOND FLOOR PLAN
JW-005 / 1:100

DO NOT SCALE THIS DRAWING ALL DIMENSIONS MUST BE CHECKED ON SITE
INFORM THE ARCHITECT OF ANY DISCREPANCIES PRIOR TO CONSTRUCTION

KEY PLAN

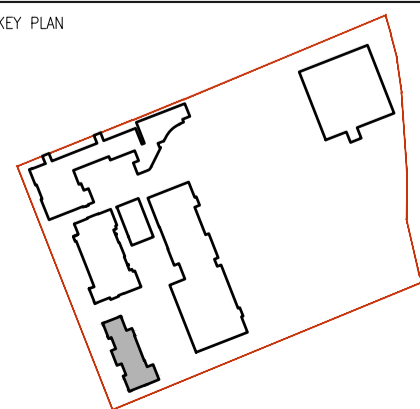

NOTES

REV.	DATE	DESCRIPTION	DRN.	CHK.
P01	13.03.15	DRAFT ISSUE FOR PLANNING	SSL	EM
P02	18.03.15	ISSUED FOR PLANNING	SSL	EM

DRAWING TITLE
BUILDING 3
EXISTING FLOOR PLANS

SCALE 1:1000A1
STATUS
FOR PLANNING

DRAWING NO
2657-JW-005

A1 SHEET

CLIENT
WATES

PROJECT
HAMPSTEAD SCHOOL

REV
P02

jestico + whites

1 Coleridge Street London NW1 7HP
t +44 (0) 20 7380 0392 f +44 (0) 20 8822 0732 w jesticoandwhites.com
architecture + interior design london + prague