



01 BASEMENT PLAN
JW-120 1:100

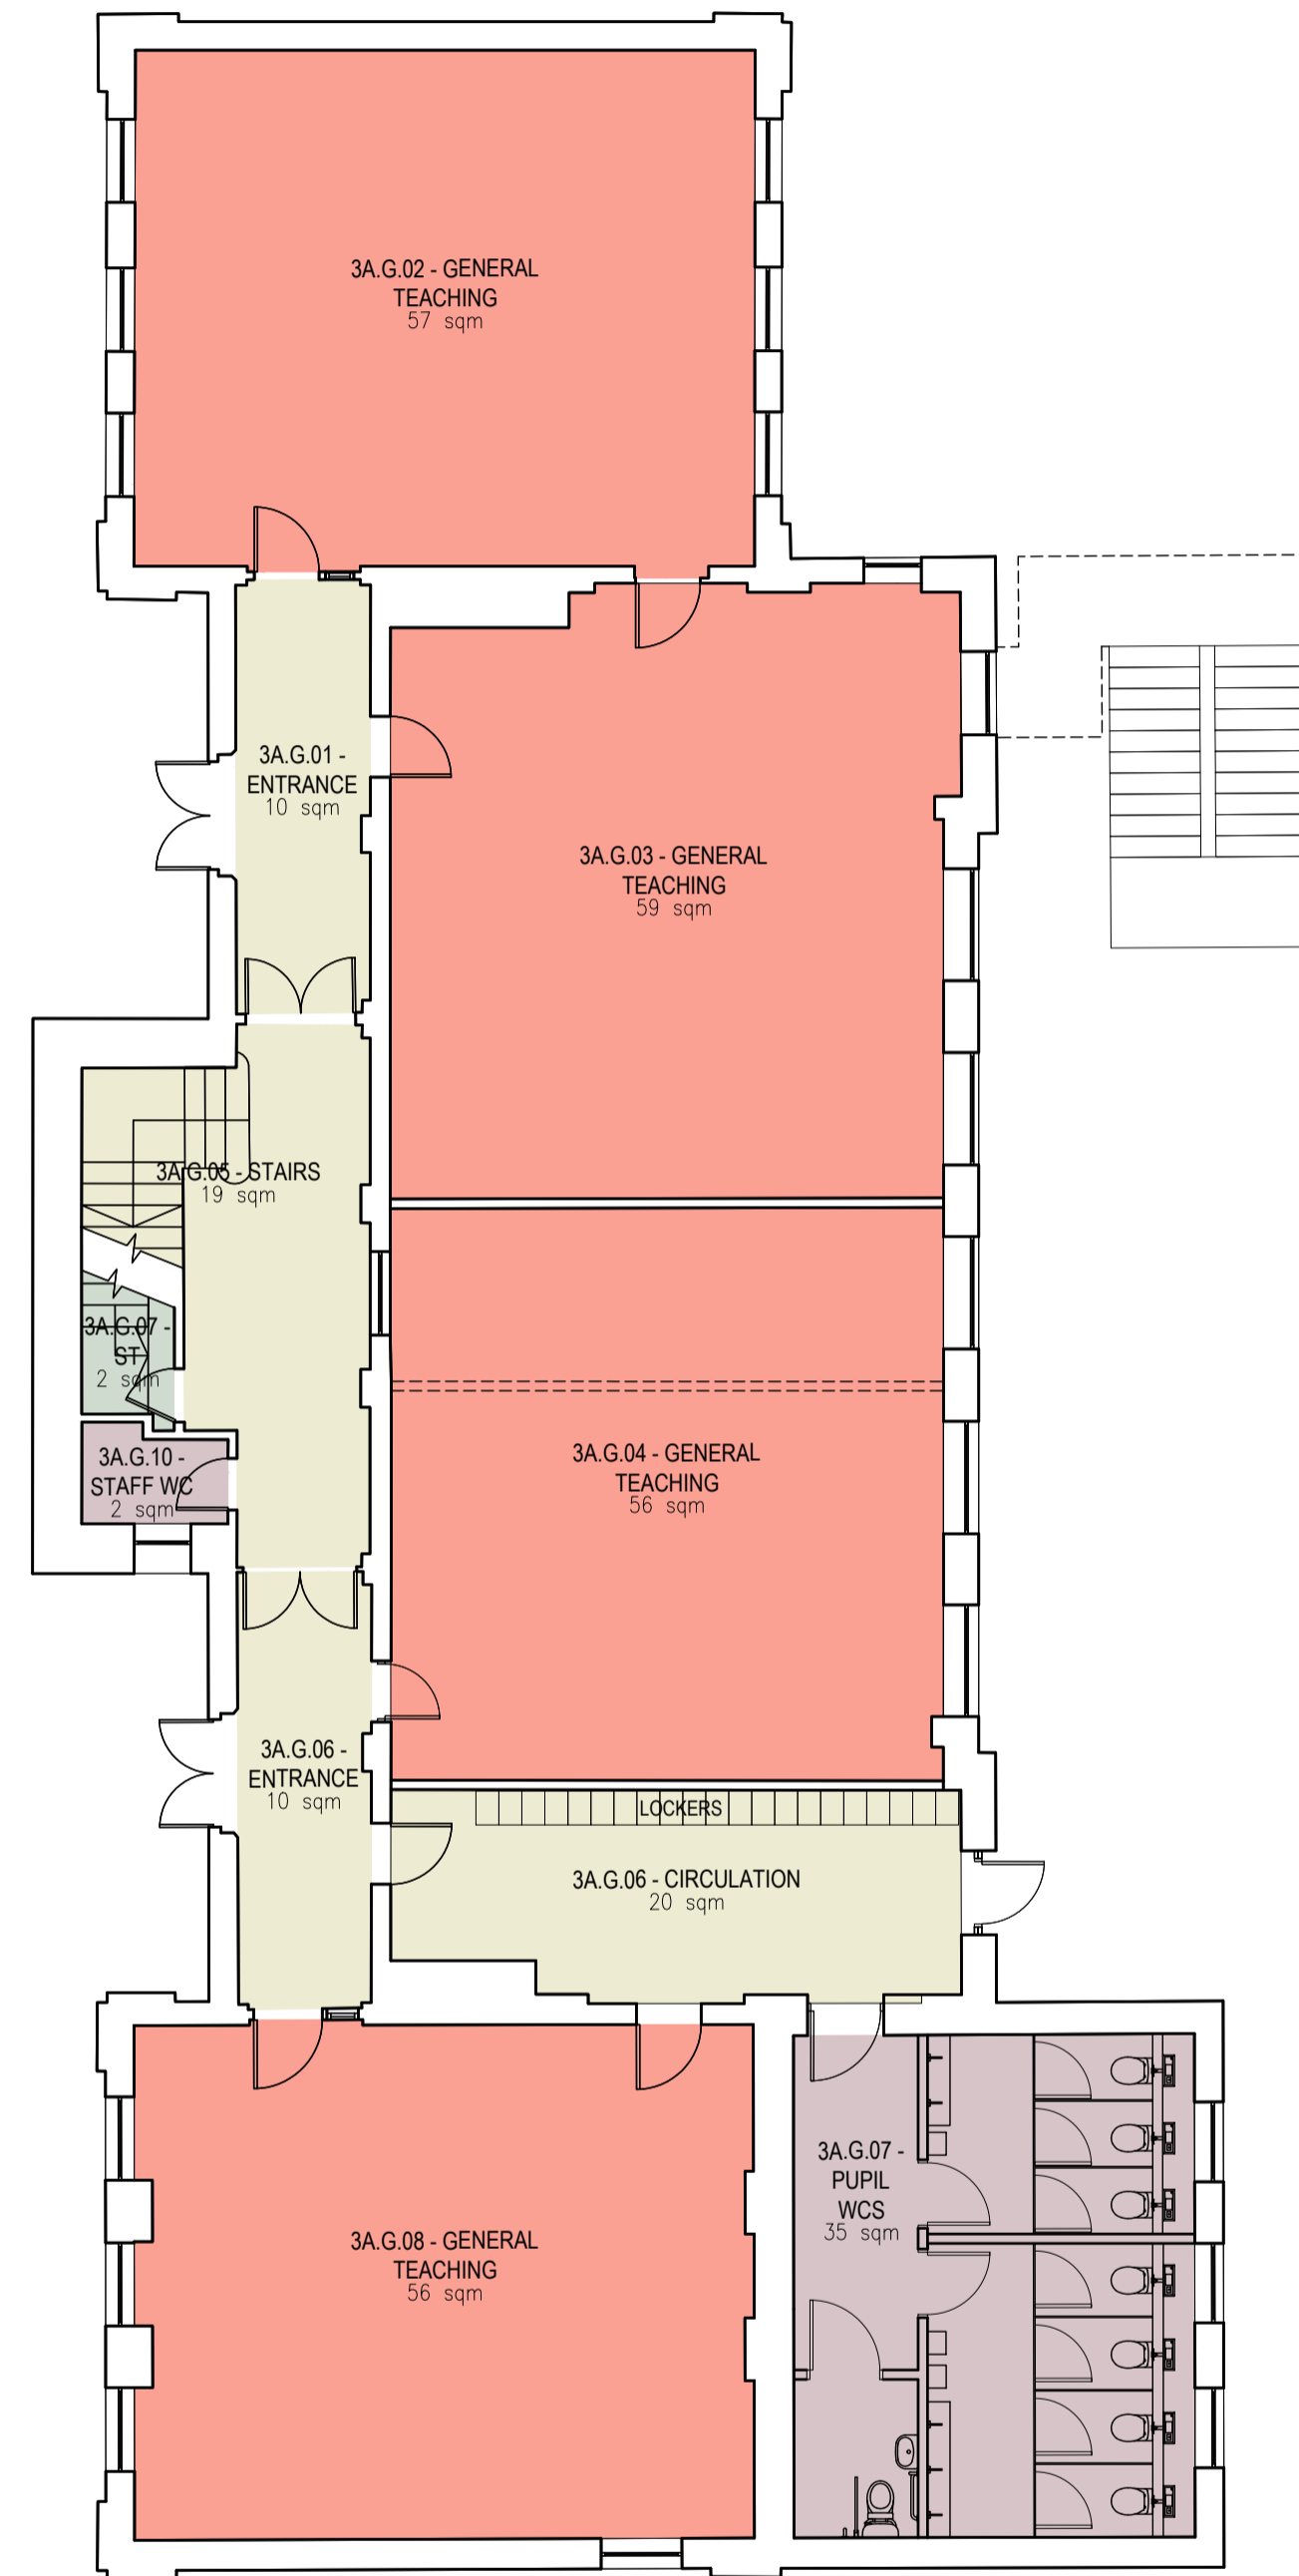

02 GROUND FLOOR PLAN
JW-120 1:100

DO NOT SCALE THIS DRAWING ALL DIMENSIONS MUST BE CHECKED ON SITE
INFORM THE ARCHITECT OF ANY DISCREPANCIES PRIOR TO CONSTRUCTION

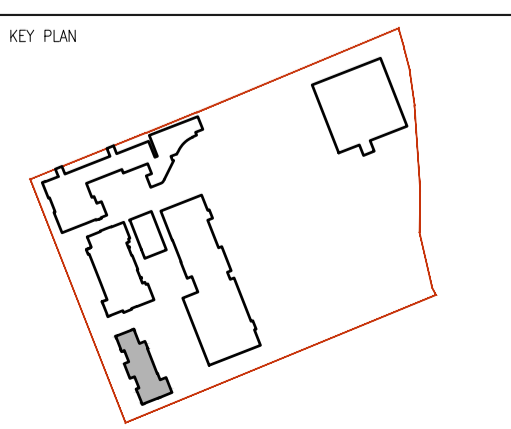

NOTES

REV.	DATE	DESCRIPTION	DRN.	CHK.
P01	13.03.15	DRAFT ISSUE FOR PLANNING	SSL	EM
P02	18.03.15	ISSUED FOR PLANNING	SSL	EM

DRAWING TITLE		BUILDING 3 BASEMENT AND GROUND FLOOR PROPOSED
SCALE	1:100#A1	A1 SHEET
STATUS	FOR PLANNING	
DRAWING NO.	2657-JW-120	REV P02

jestico + whites
 1 Coleridge Street London NW1 7HP
 t +44 (0) 20 7380 0382 f +44 (0) 20 7382 0732 w jesticoandwhites.com
 architecture + interior design london + prague

CLIENT: WATES
 PROJECT: HAMPSTEAD SCHOOL