


**EXISTING and PROPOSED**

**SITE PLAN**

Scale 1:200

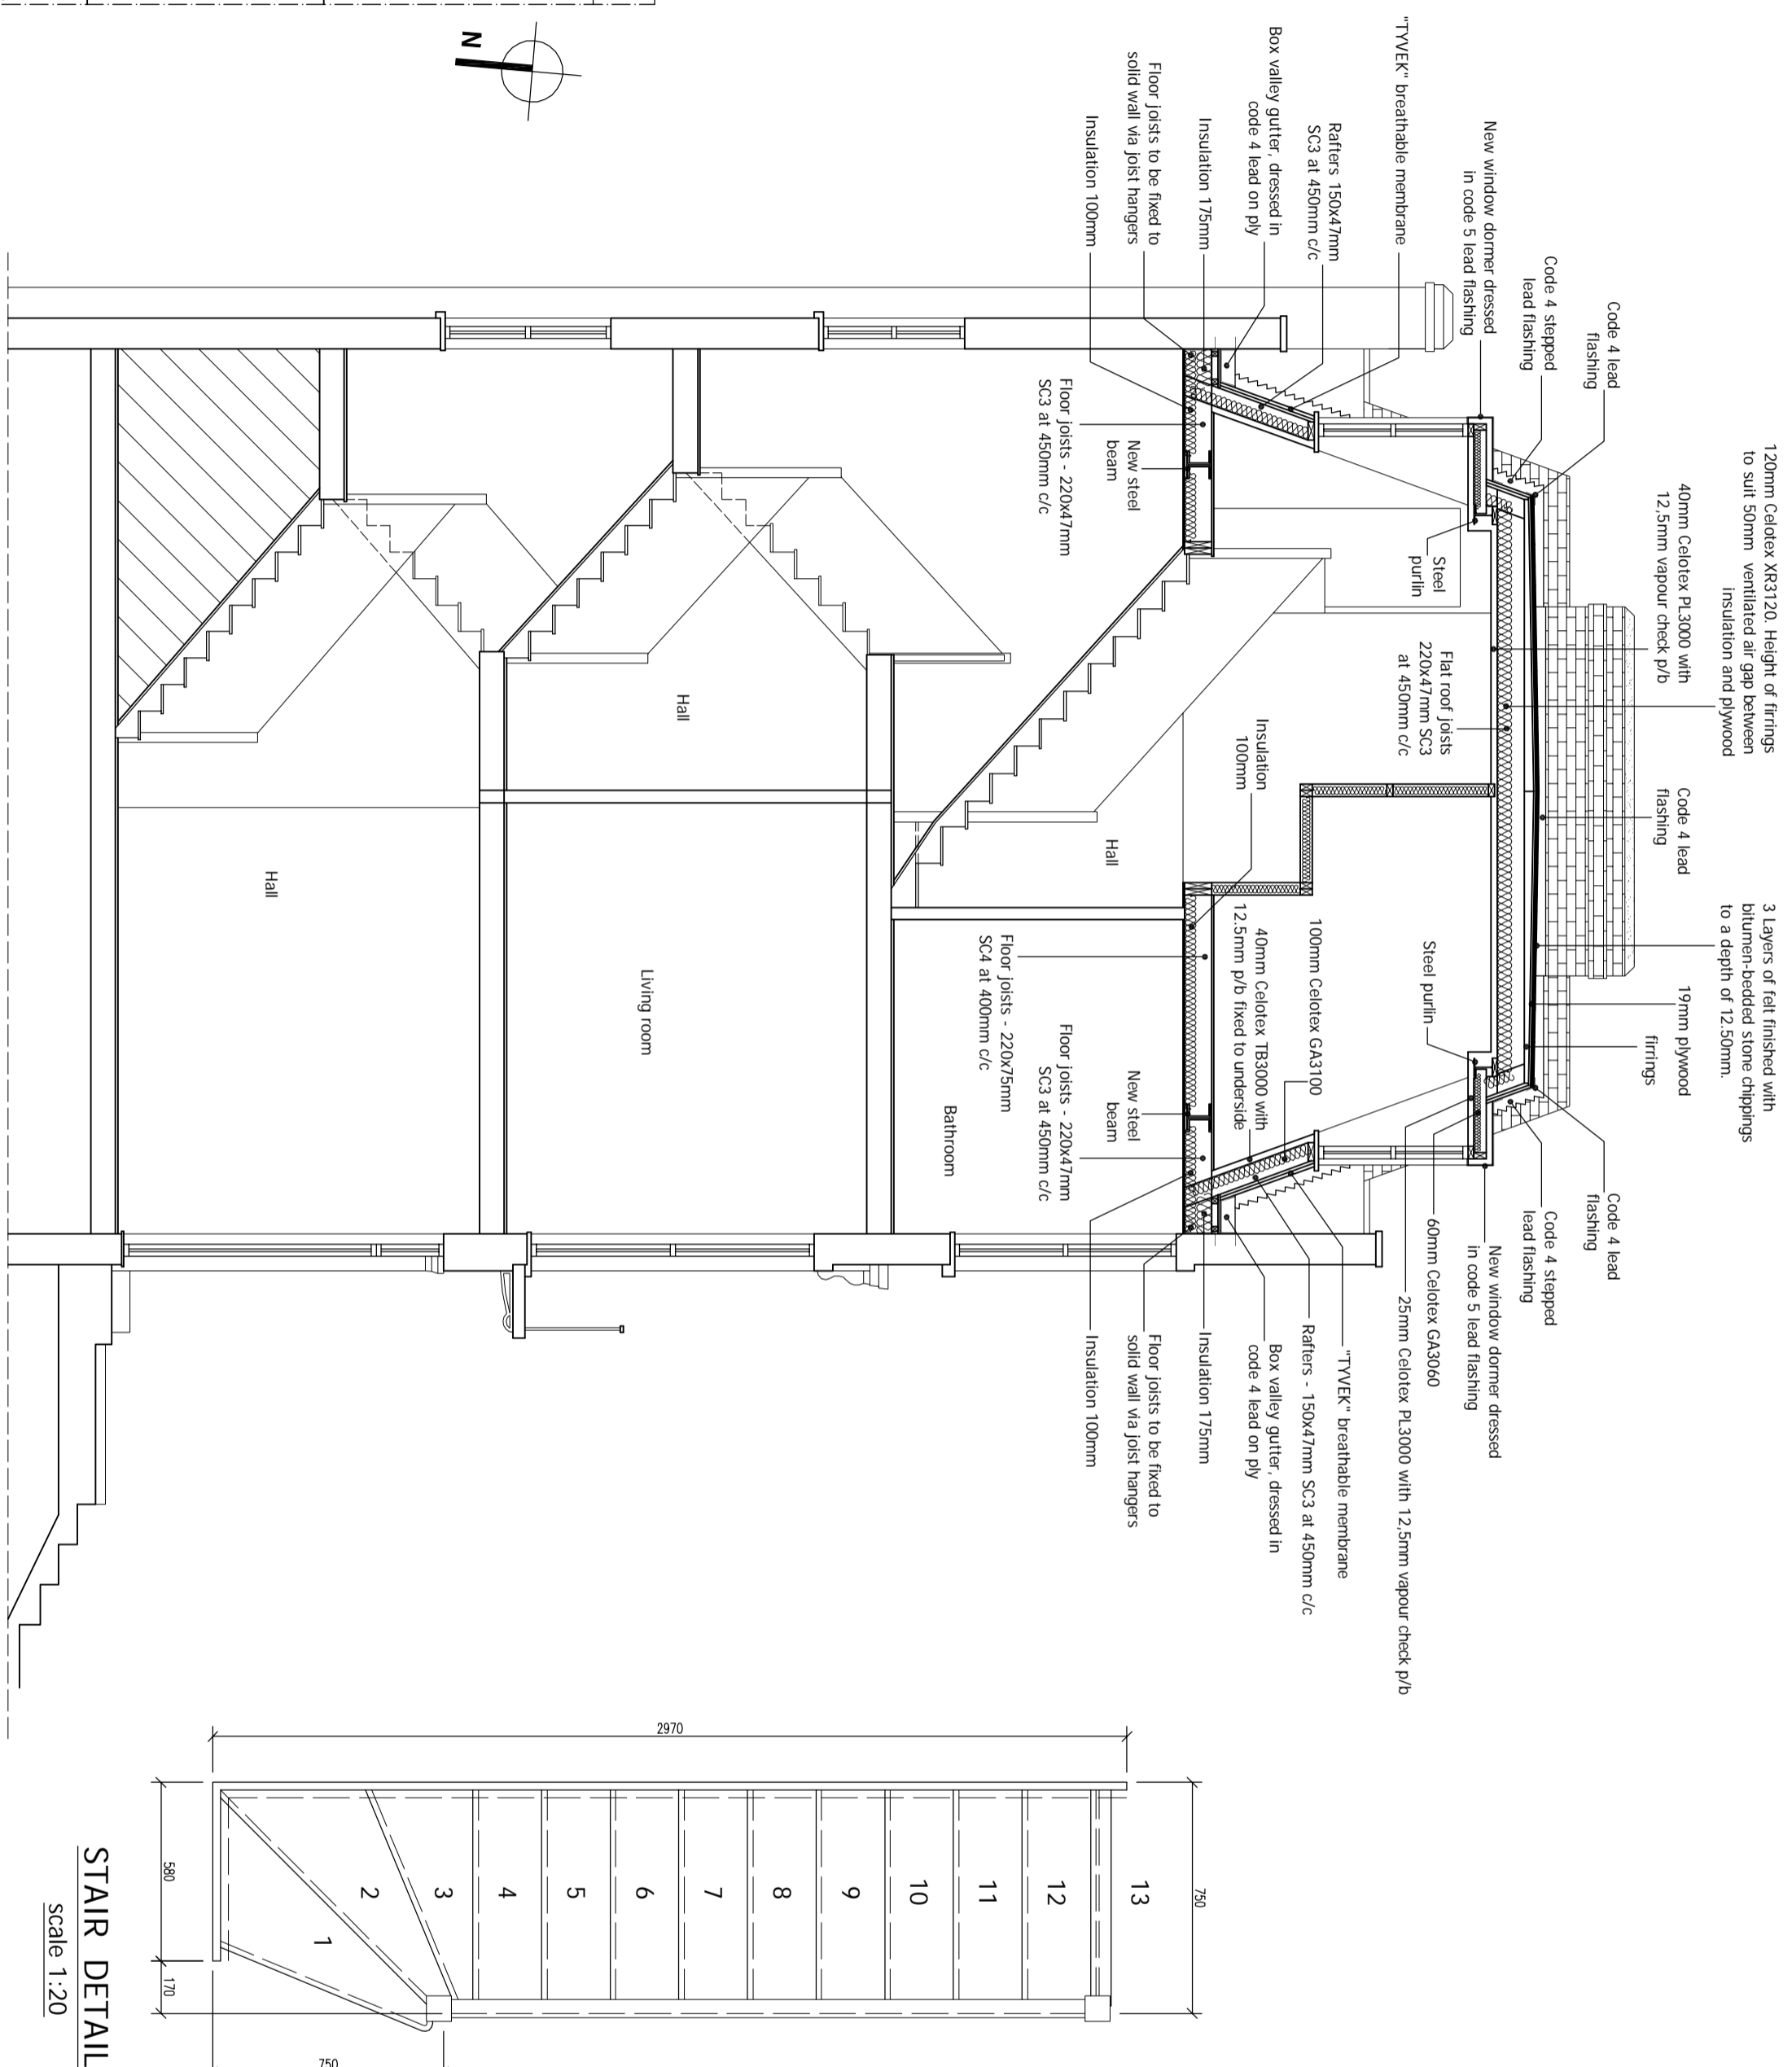

**TYPICAL SECTION**

scale 1:50

**STAIR DETAIL**

scale 1:20



**drawnplans.co.uk**

**Project:**  
Loft Conversion with Mansard Type  
Dormer Windows to Front and Rear.

**For:**  
Mr. Constantinos  
177B Prince of Wales Road  
Kentish Town  
London  
NW5 3QB

Scale:	Dwg. no.:	Ref. no.:
As Shown	Sheet 4 of 4	A00
Drawn By:	Date Drawn:	
I.M.	31-March-2015	

**For Drawings Tel: 0800 7836790**  
**E-mail :- drawnplansco@aol.com**