



(C) the copyright of this drawing is vested with Domus APM
and must not be copied or reproduced without written consent.

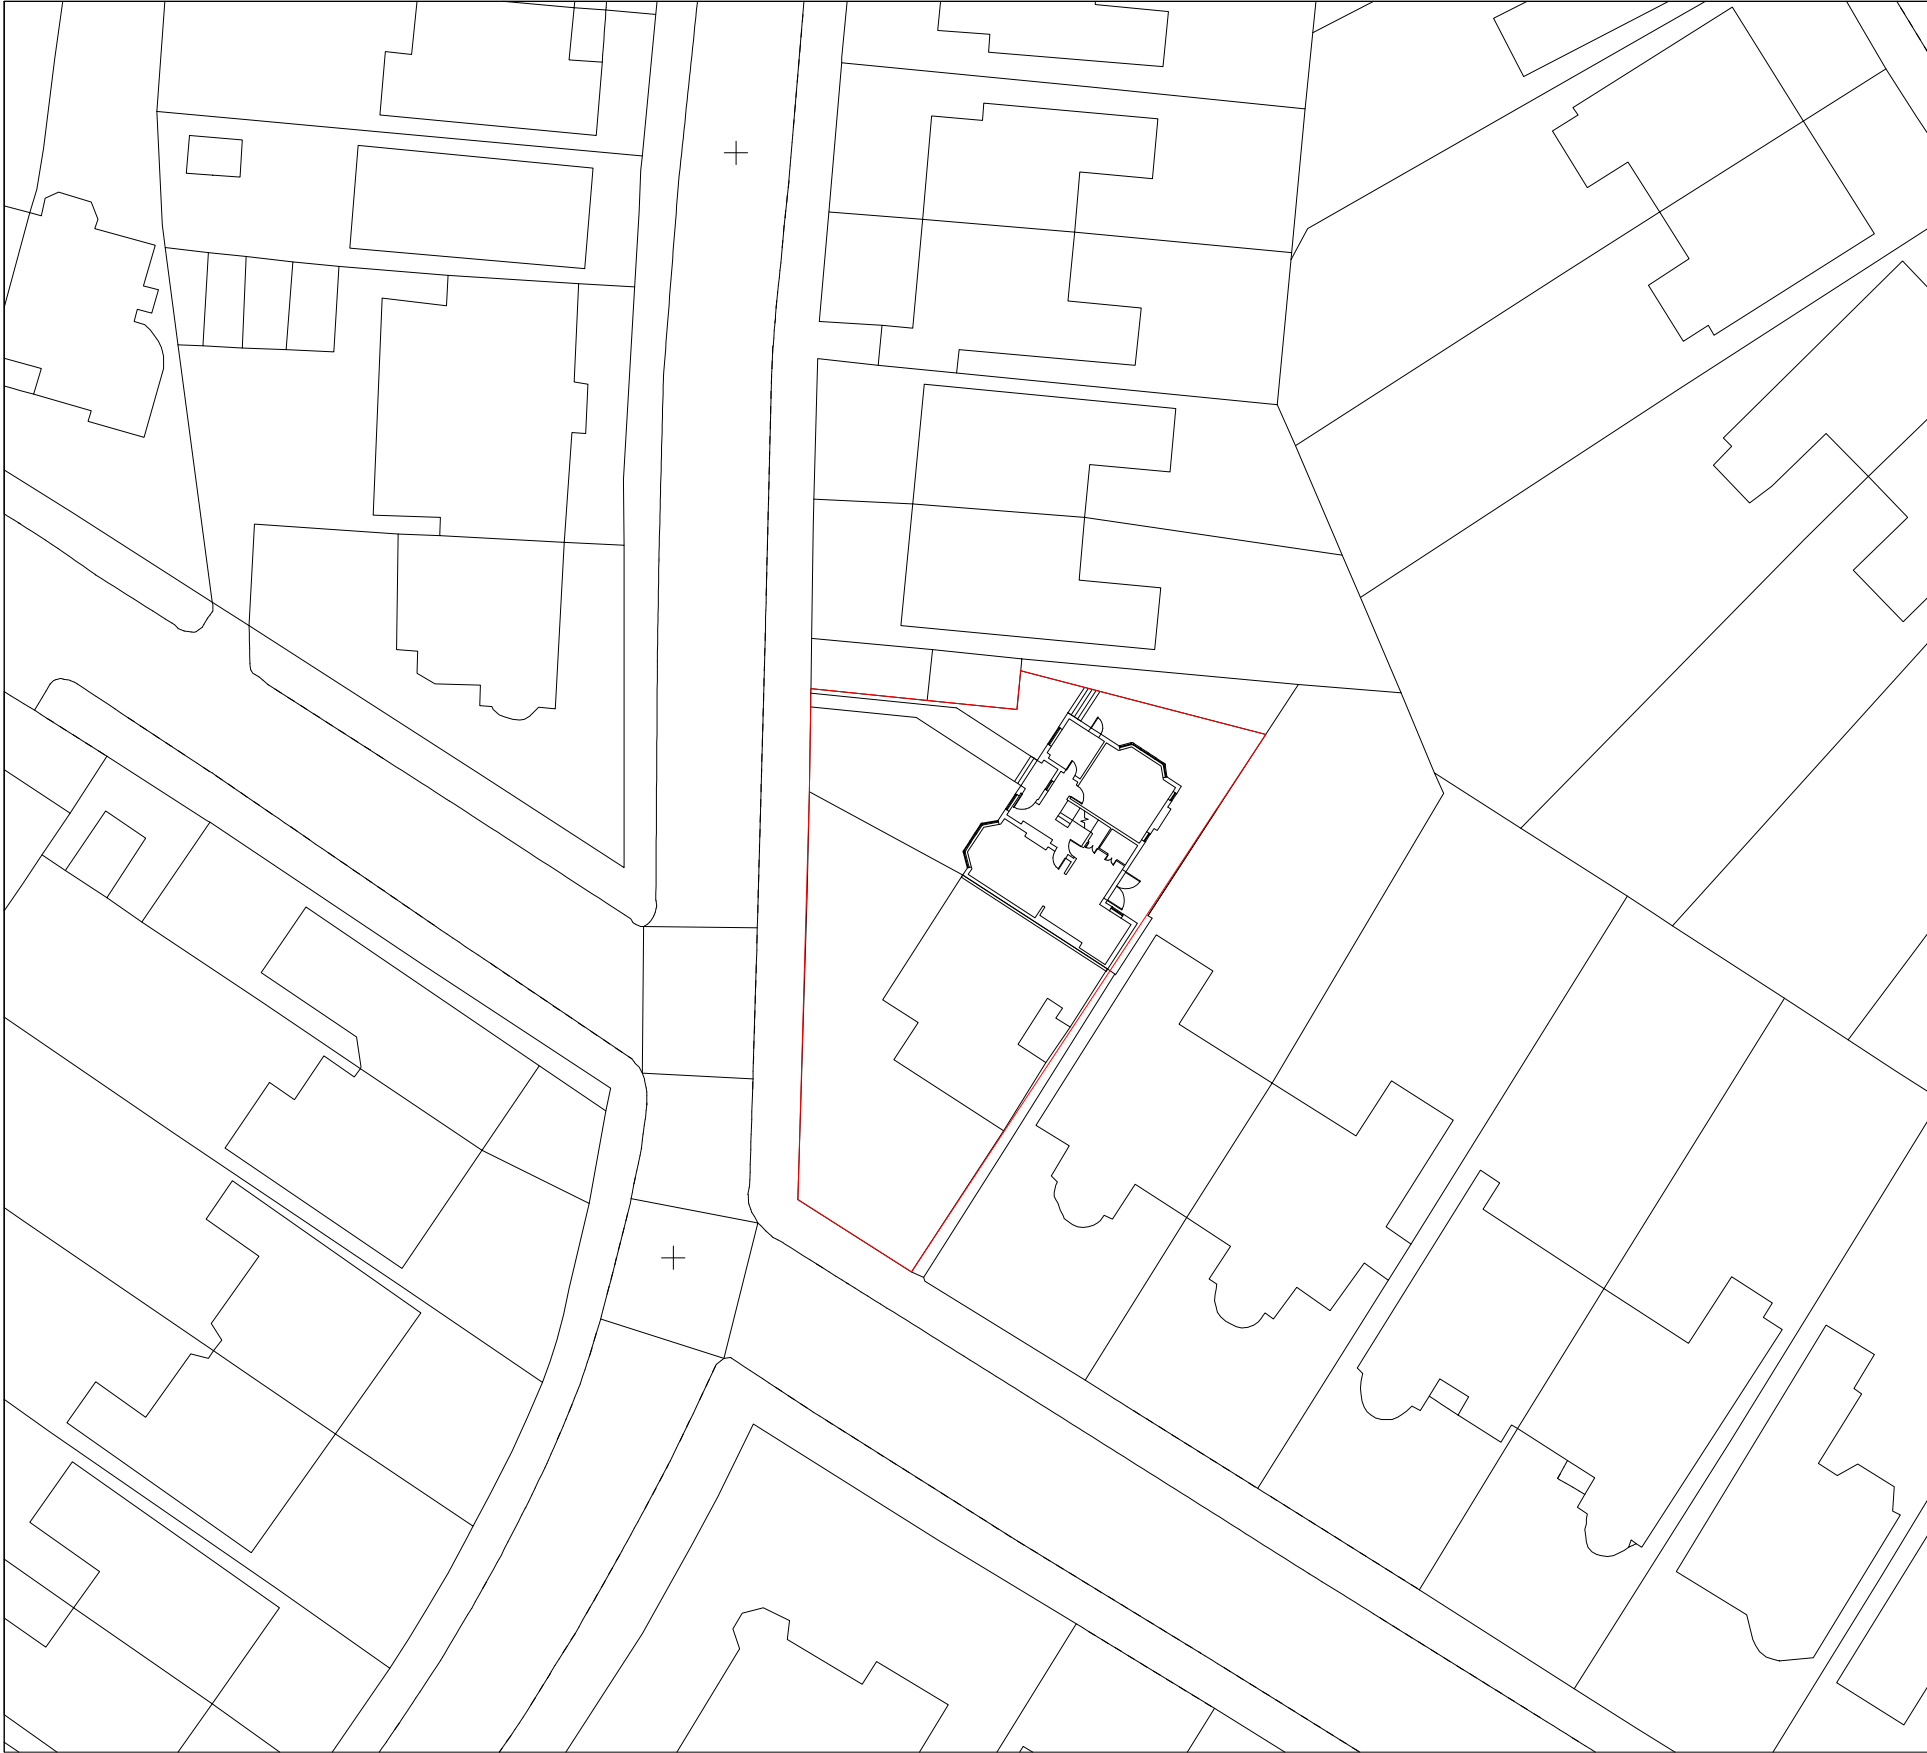

01
SCALE 1:500 @A3
Block Plan

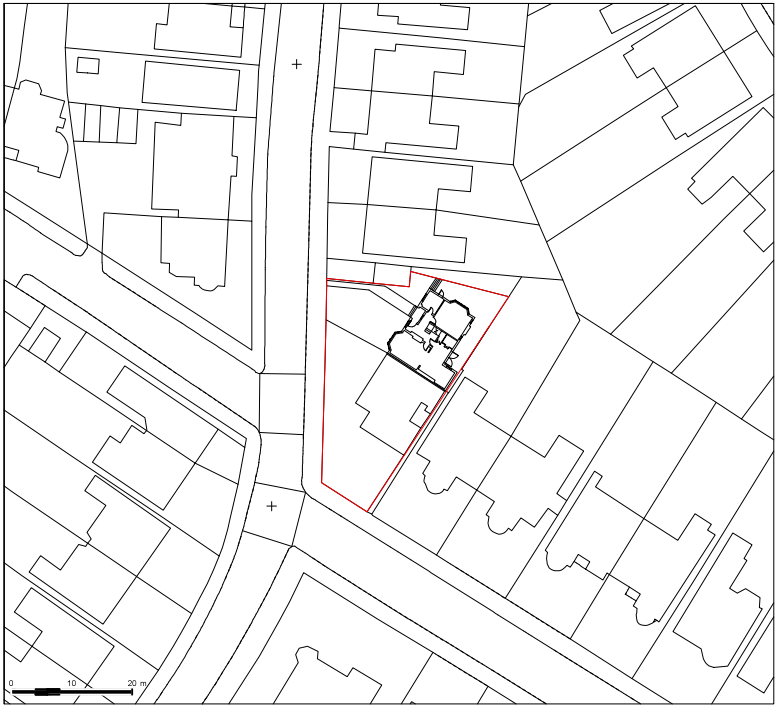

Streetwise Licence N. 100047474

02
SCALE 1:1250 @ A3
Location Plan

Permitted
Development

CLIENT
Mr and Mrs Fulton

PROJECT
Loft conversion

DATE
06/02/15


REVISION

PROJECT NO.
1309122


DRAWN BY
FM

20 Platt's Lane
Hampstead

PD_001

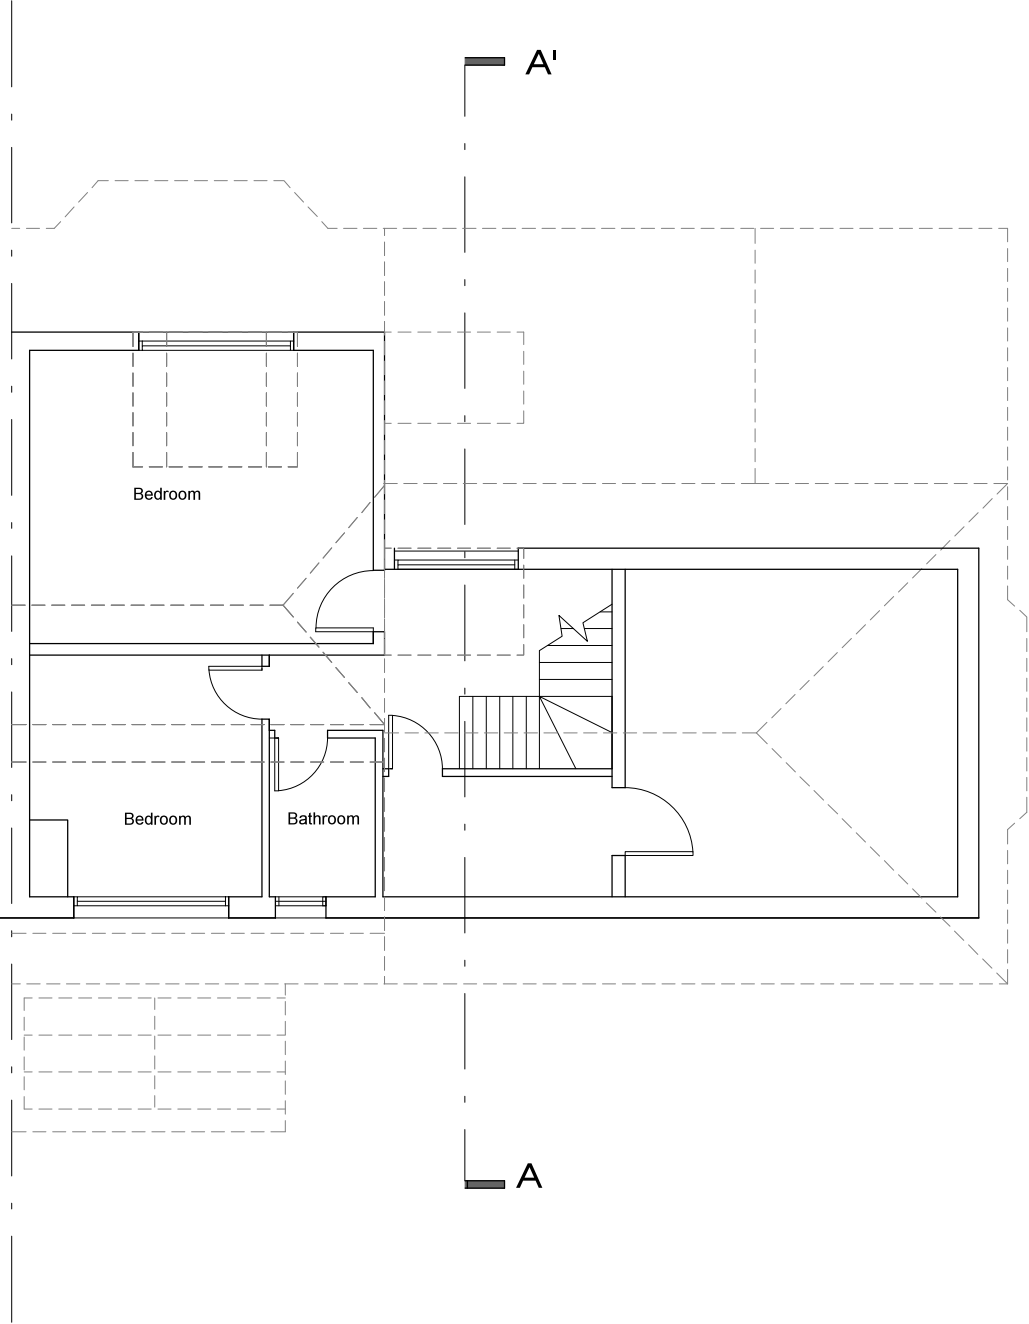

01 Existing Second Floor Plan
SCALE 1:100 @ A3

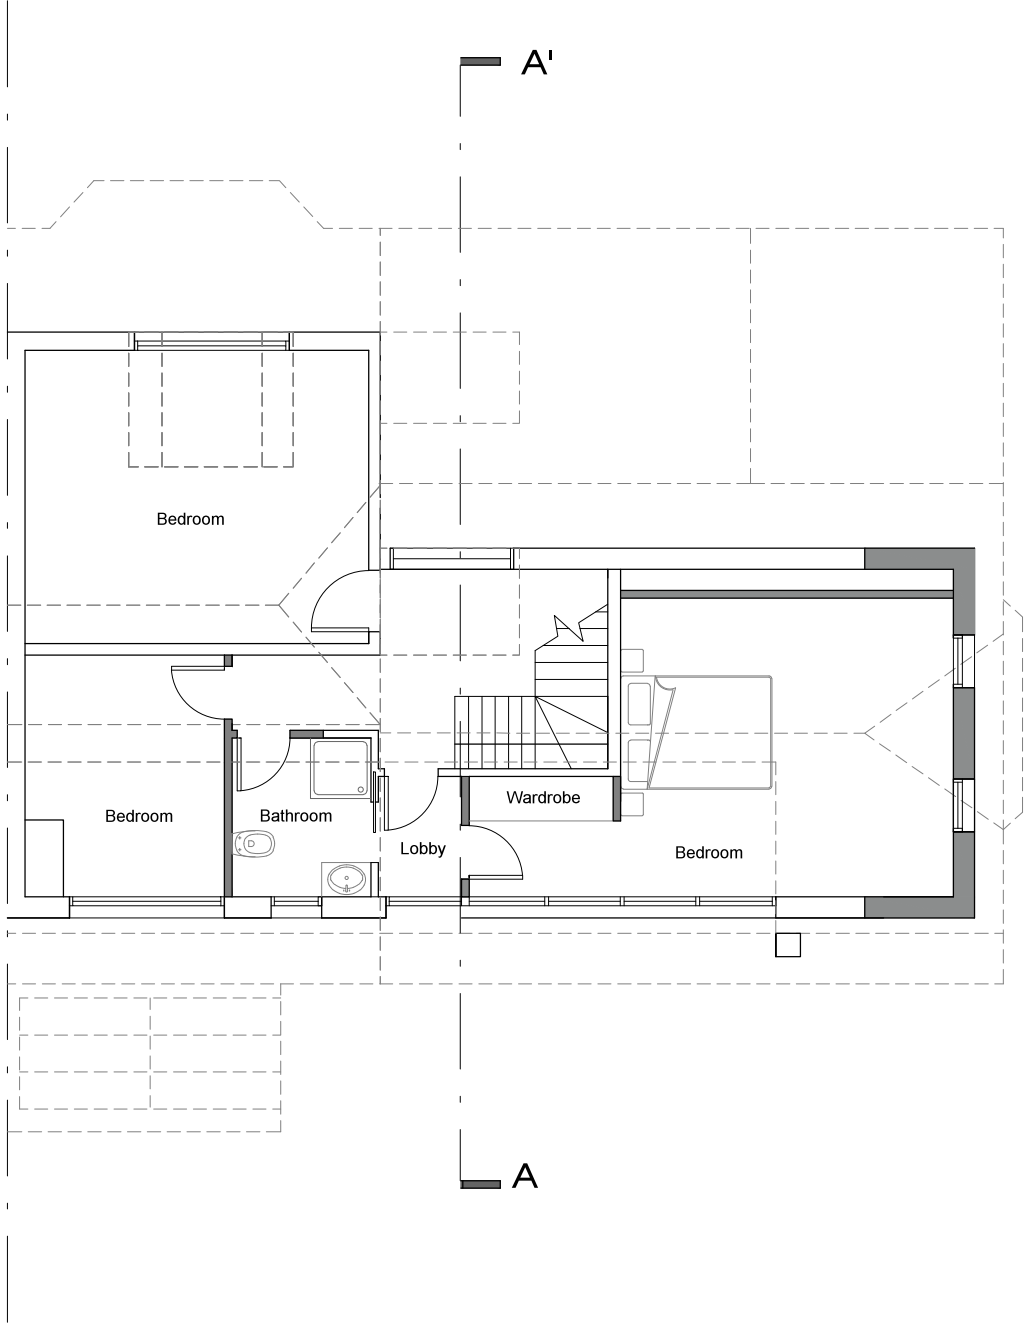

02 Proposed Second Floor Plan
SCALE 1:100 @ A3



Permitted
Development

CLIENT
Mr and Mrs Fulton

REVISION
-

PROJECT
Loft conversion

PROJECT NO.
1309122

DATE
06/02/15

DRAWN BY
FM

20 Platt's Lane
Hampstead

PD_002



01

Existing Front Elevation

SCALE 1:100 @ A3



02

Existing Side Elevation

SCALE 1:100 @ A3



Permitted
Development

CLIENT
Mr and Mrs Fulton

REVISION
-

PROJECT
Loft conversion

PROJECT NO.
1309122

DATE
06/02/15

DRAWN BY
FM

20 Platt's Lane
Hampstead

PD_004



03 Existing Rear Elevation
SCALE 1:100 @ A3



04 Existing Section A-A'
SCALE 1:100 @ A3



Permitted
Development

CLIENT
Mr and Mrs Fulton

REVISION
-

PROJECT
Loft conversion

PROJECT NO.
1309122

DATE
06/02/15

DRAWN BY
FM

20 Platt's Lane
Hampstead

PD_005



01 Proposed Front Elevation
SCALE 1:100 @ A3



02 Proposed Side Elevation
SCALE 1:100 @ A3



Permitted
Development

CLIENT
Mr and Mrs Fulton

REVISION

PROJECT
Loft conversion

PROJECT NO.
1309122

DATE
06/02/15


DRAWN BY
FM

20 Platt's Lane
Hampstead

PD_006




03 Proposed Rear Elevation
SCALE 1:100 @ A3

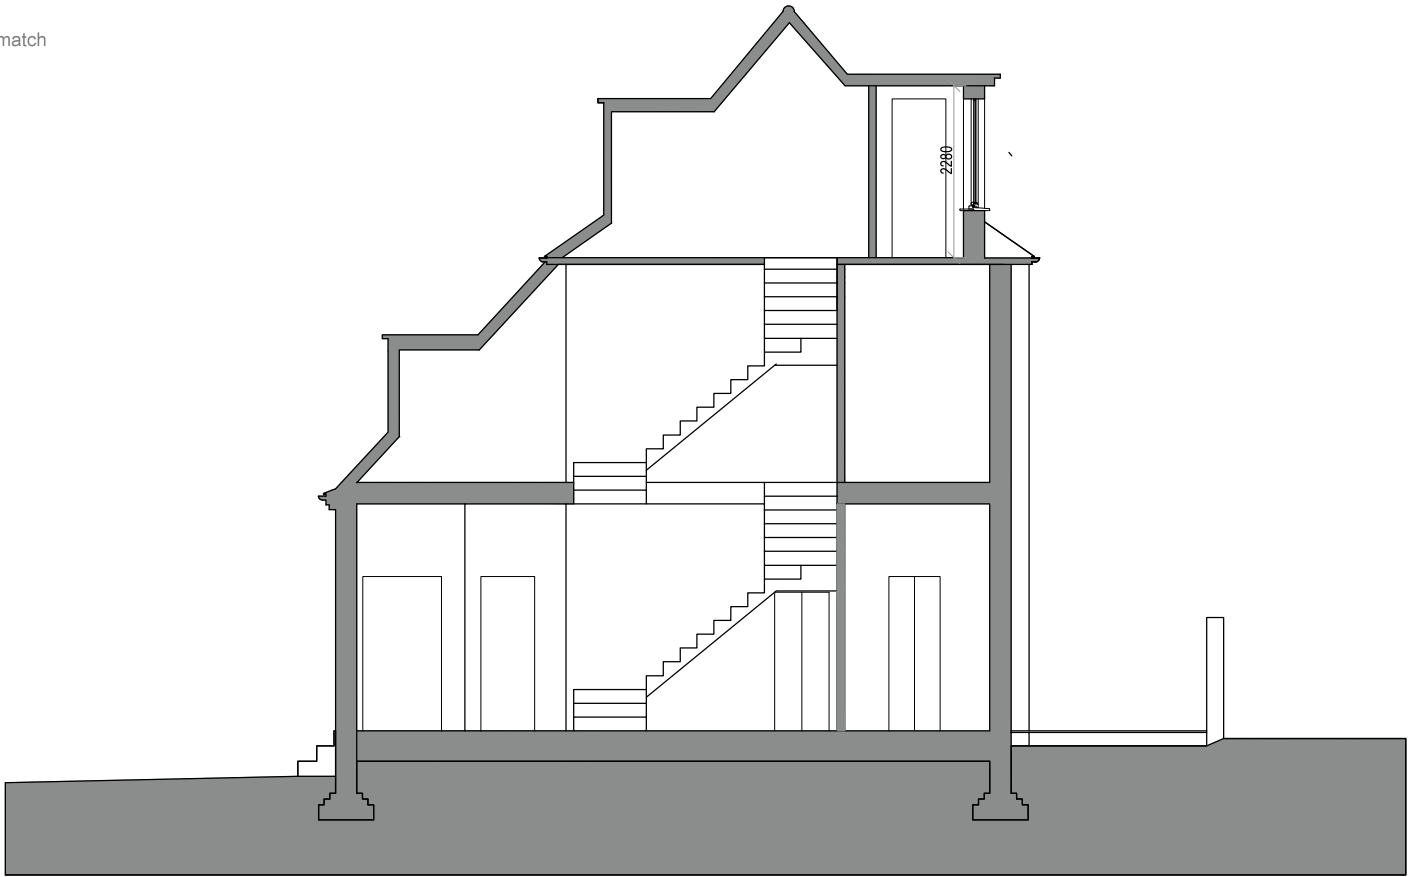


04 Proposed Section A-A'
SCALE 1:100 @ A3




(C) the copyright of this drawing is vested with Domus APM
and must not be copied or reproduced without written consent.

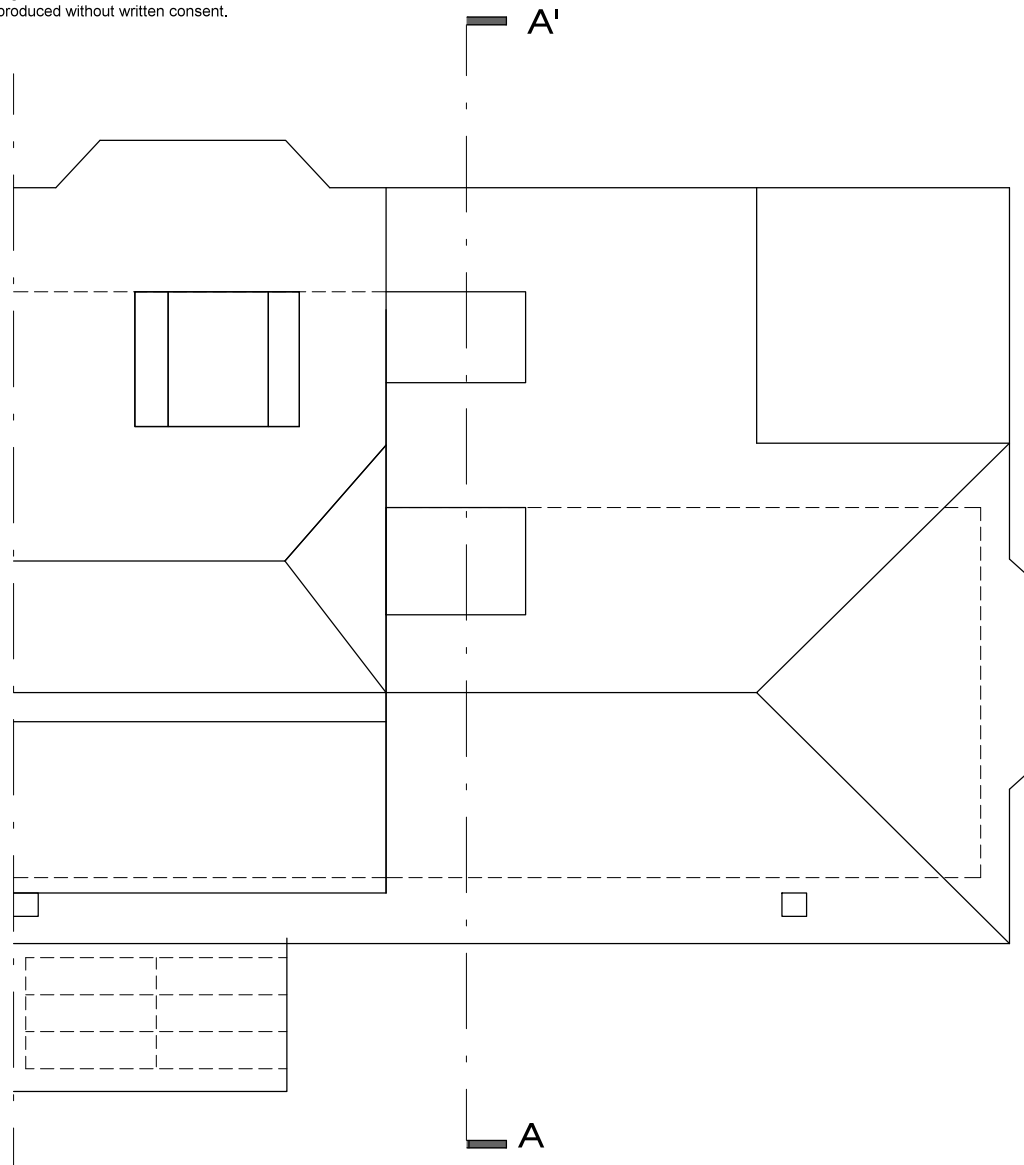


01 Proposed Roof Floor Plan
SCALE 1:100 @ A3

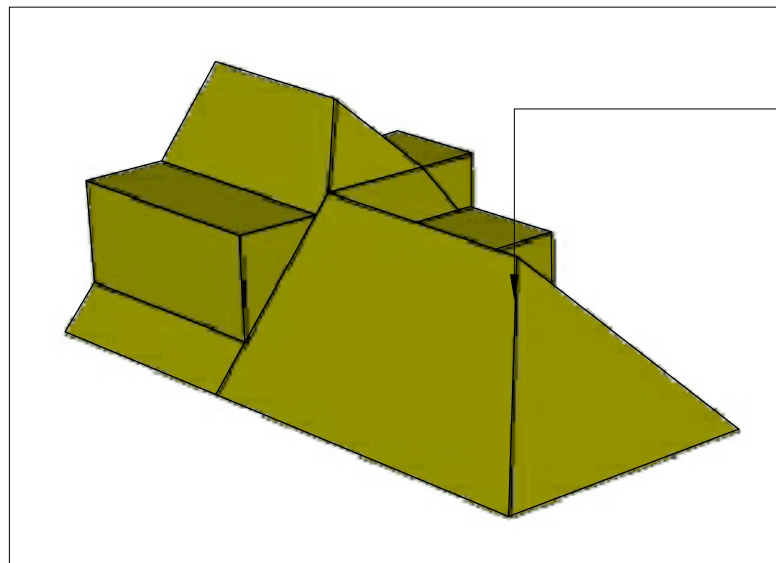

Existing Roof
75.00 m3

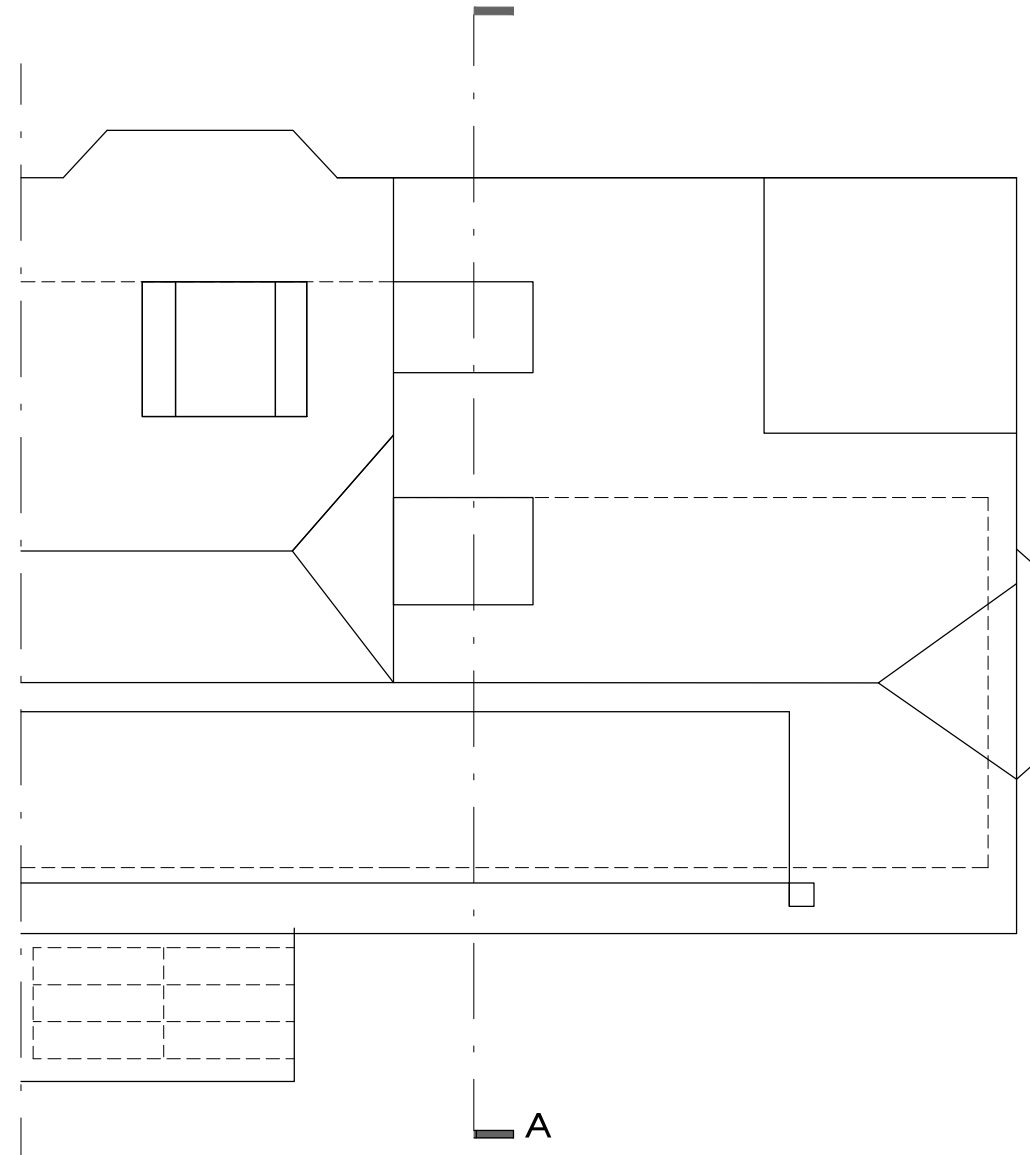

02 Proposed Roof Plan
SCALE 1:100 @ A3

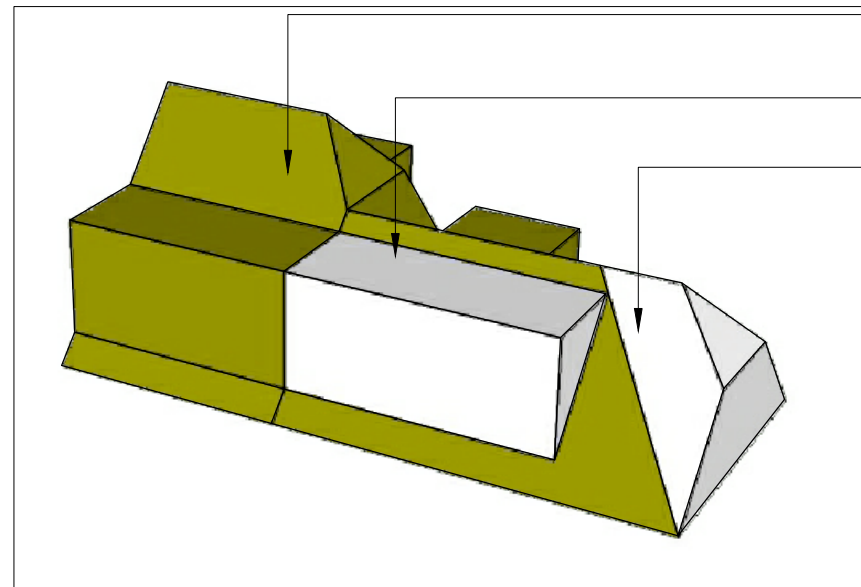

Existing Roof 147 m3

New Rear Dormer 12 m3

New Side Roof 7 m3

Total Volume 166 m3
Volume increase 19 m3

Permitted Development

CLIENT
Mr and Mrs Fulton

REVISION
-

PROJECT
Loft conversion

PROJECT NO.
1309122

DATE
06/02/15

DRAWN BY
FM

20 Platt's Lane
Hampstead

PD_007