



SECOND FLOOR PLAN EXISTING

DRAWING No 04E

48 GOLDHURST TERRACE, LONDON NW6 3HT
SCALE 1: 70 @ A4

1:100 @ A3

ROOF SECTION

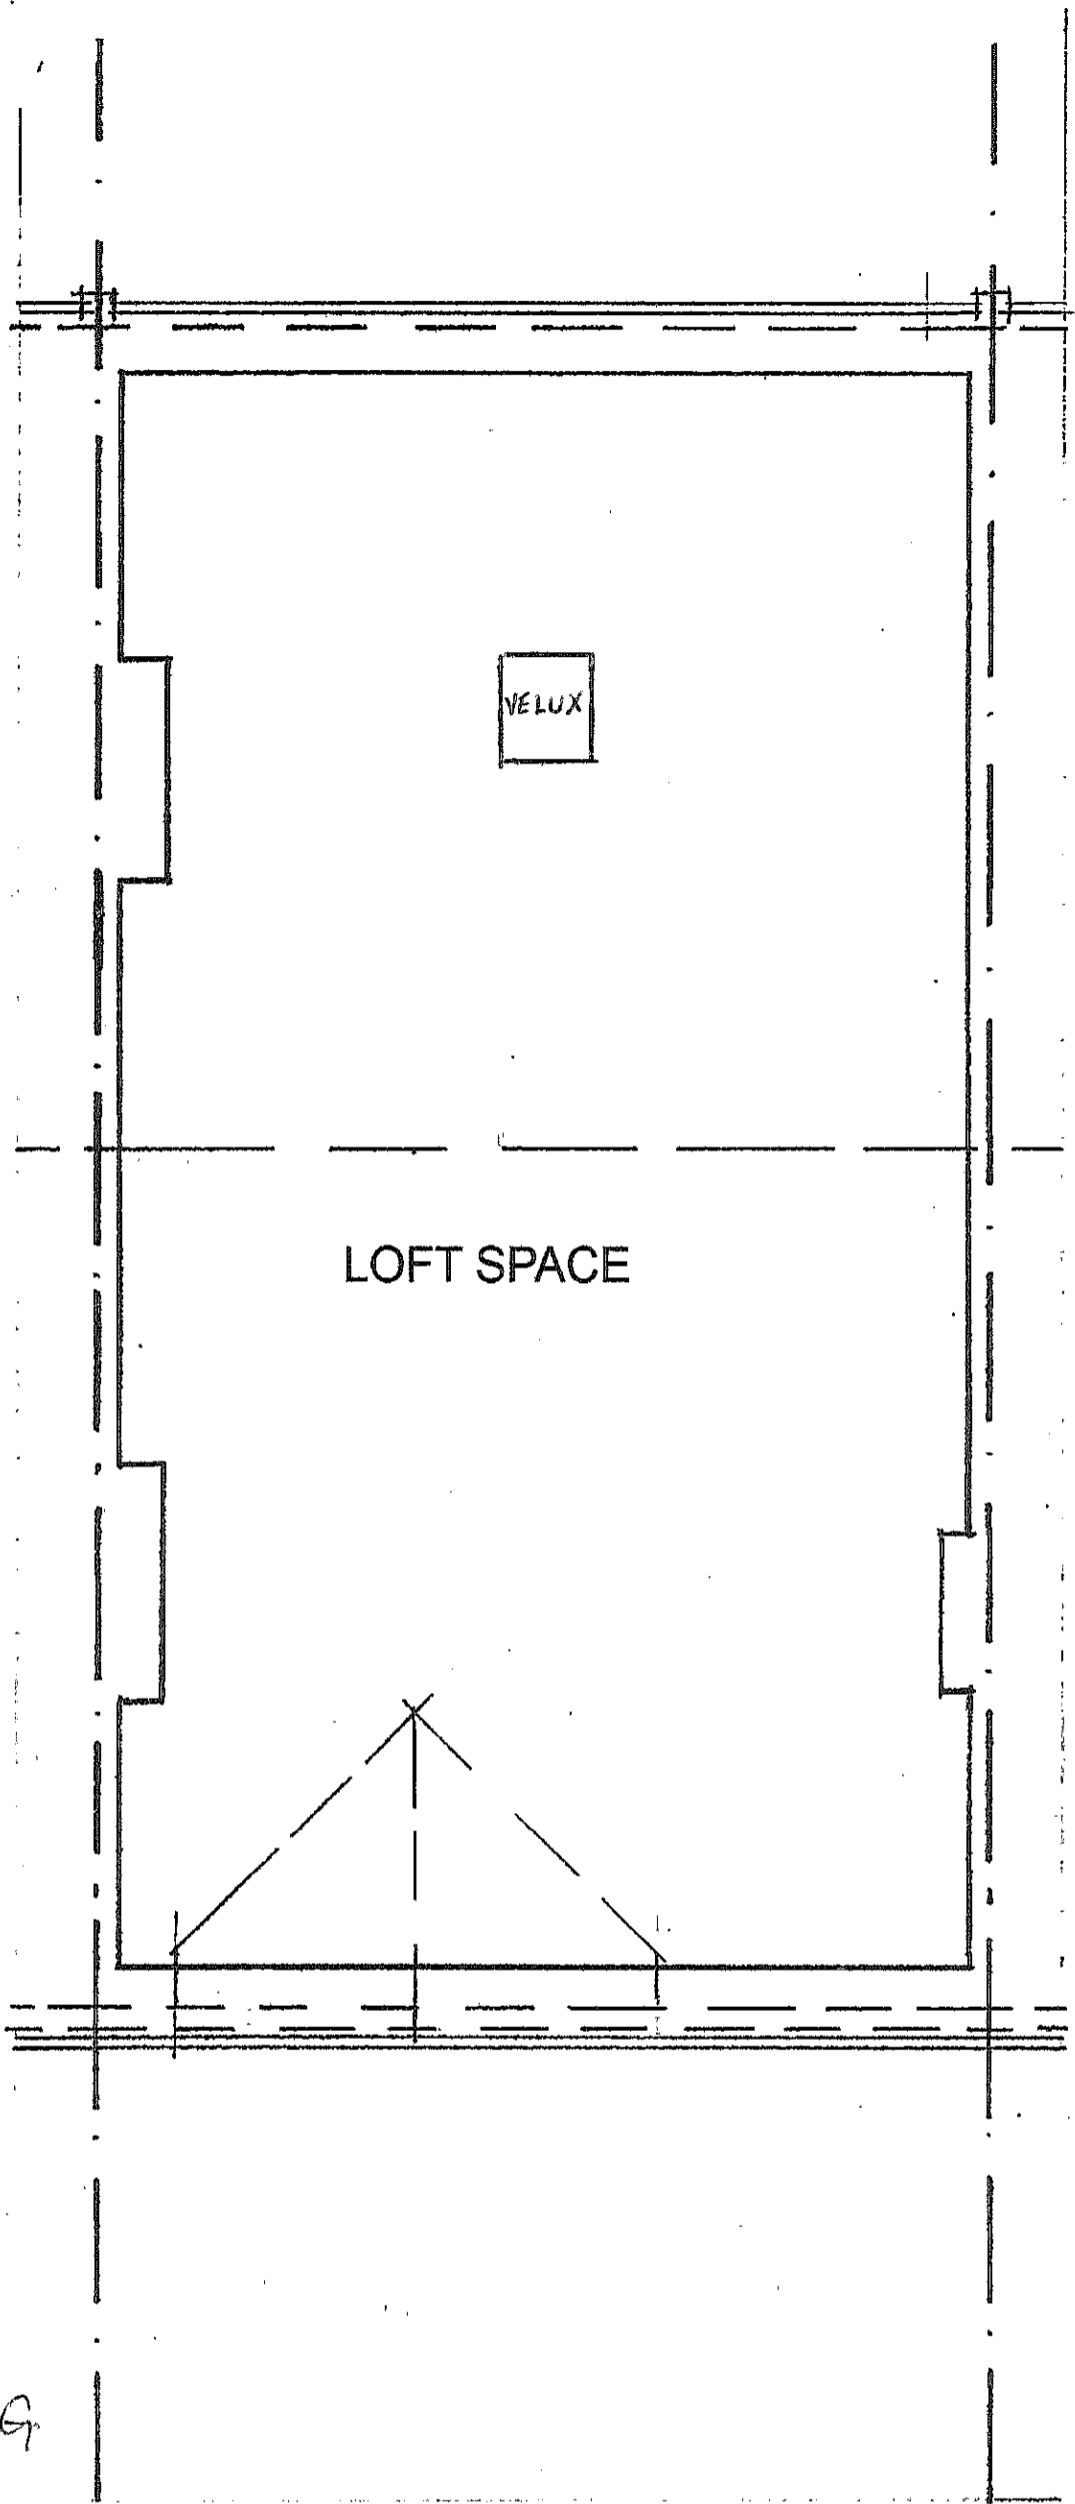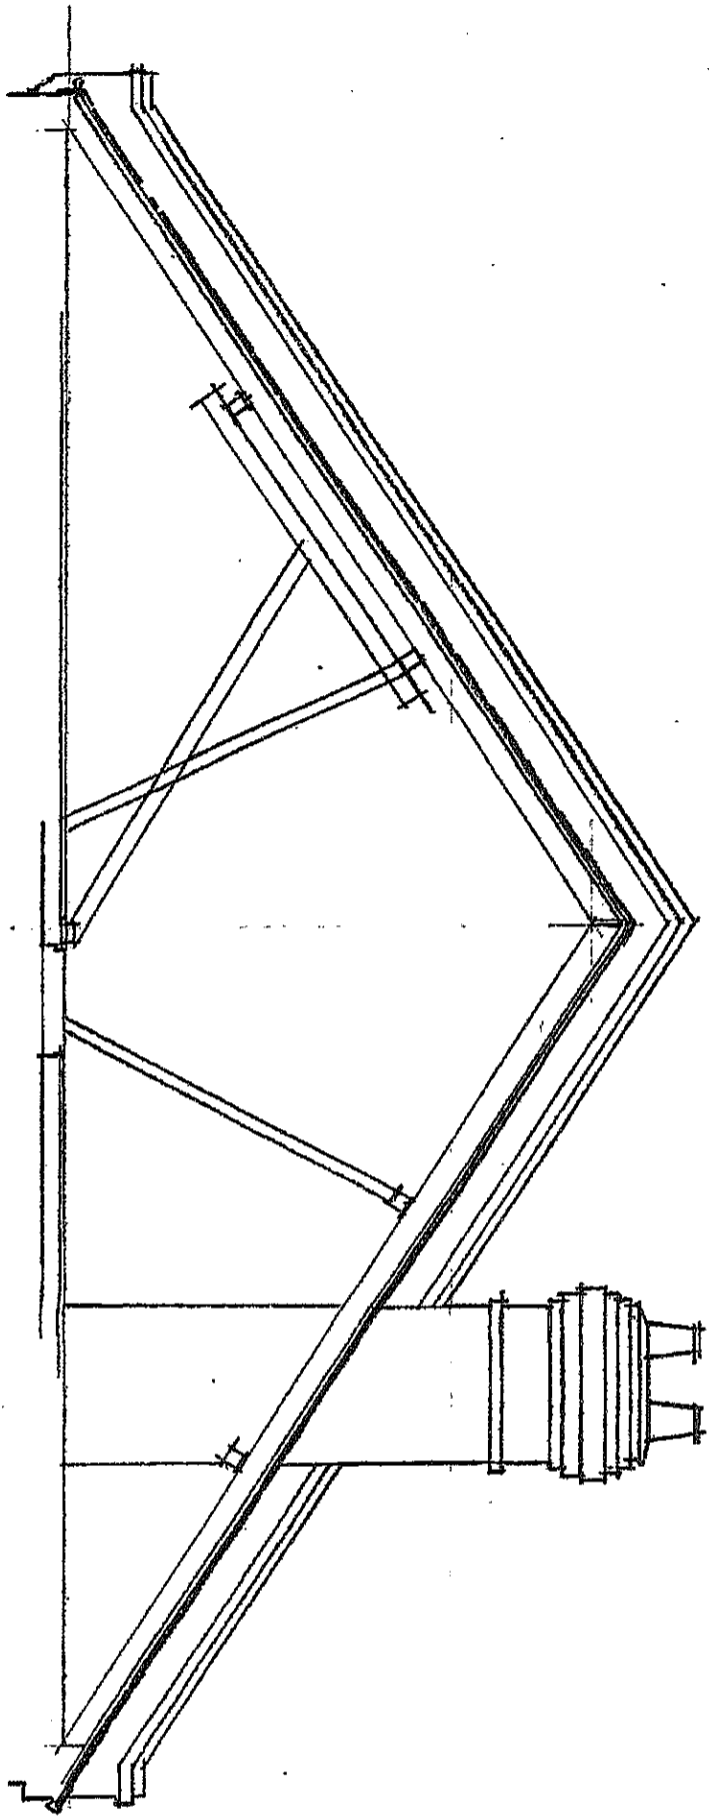


ROOF PLAN and

ROOF SPACE PLAN EXISTING

DRAWING 05E

48 GOLDHURST TERRACE, LONDON NW6 3HT
SCALE 1:70 @ A4 1:100 @ A3

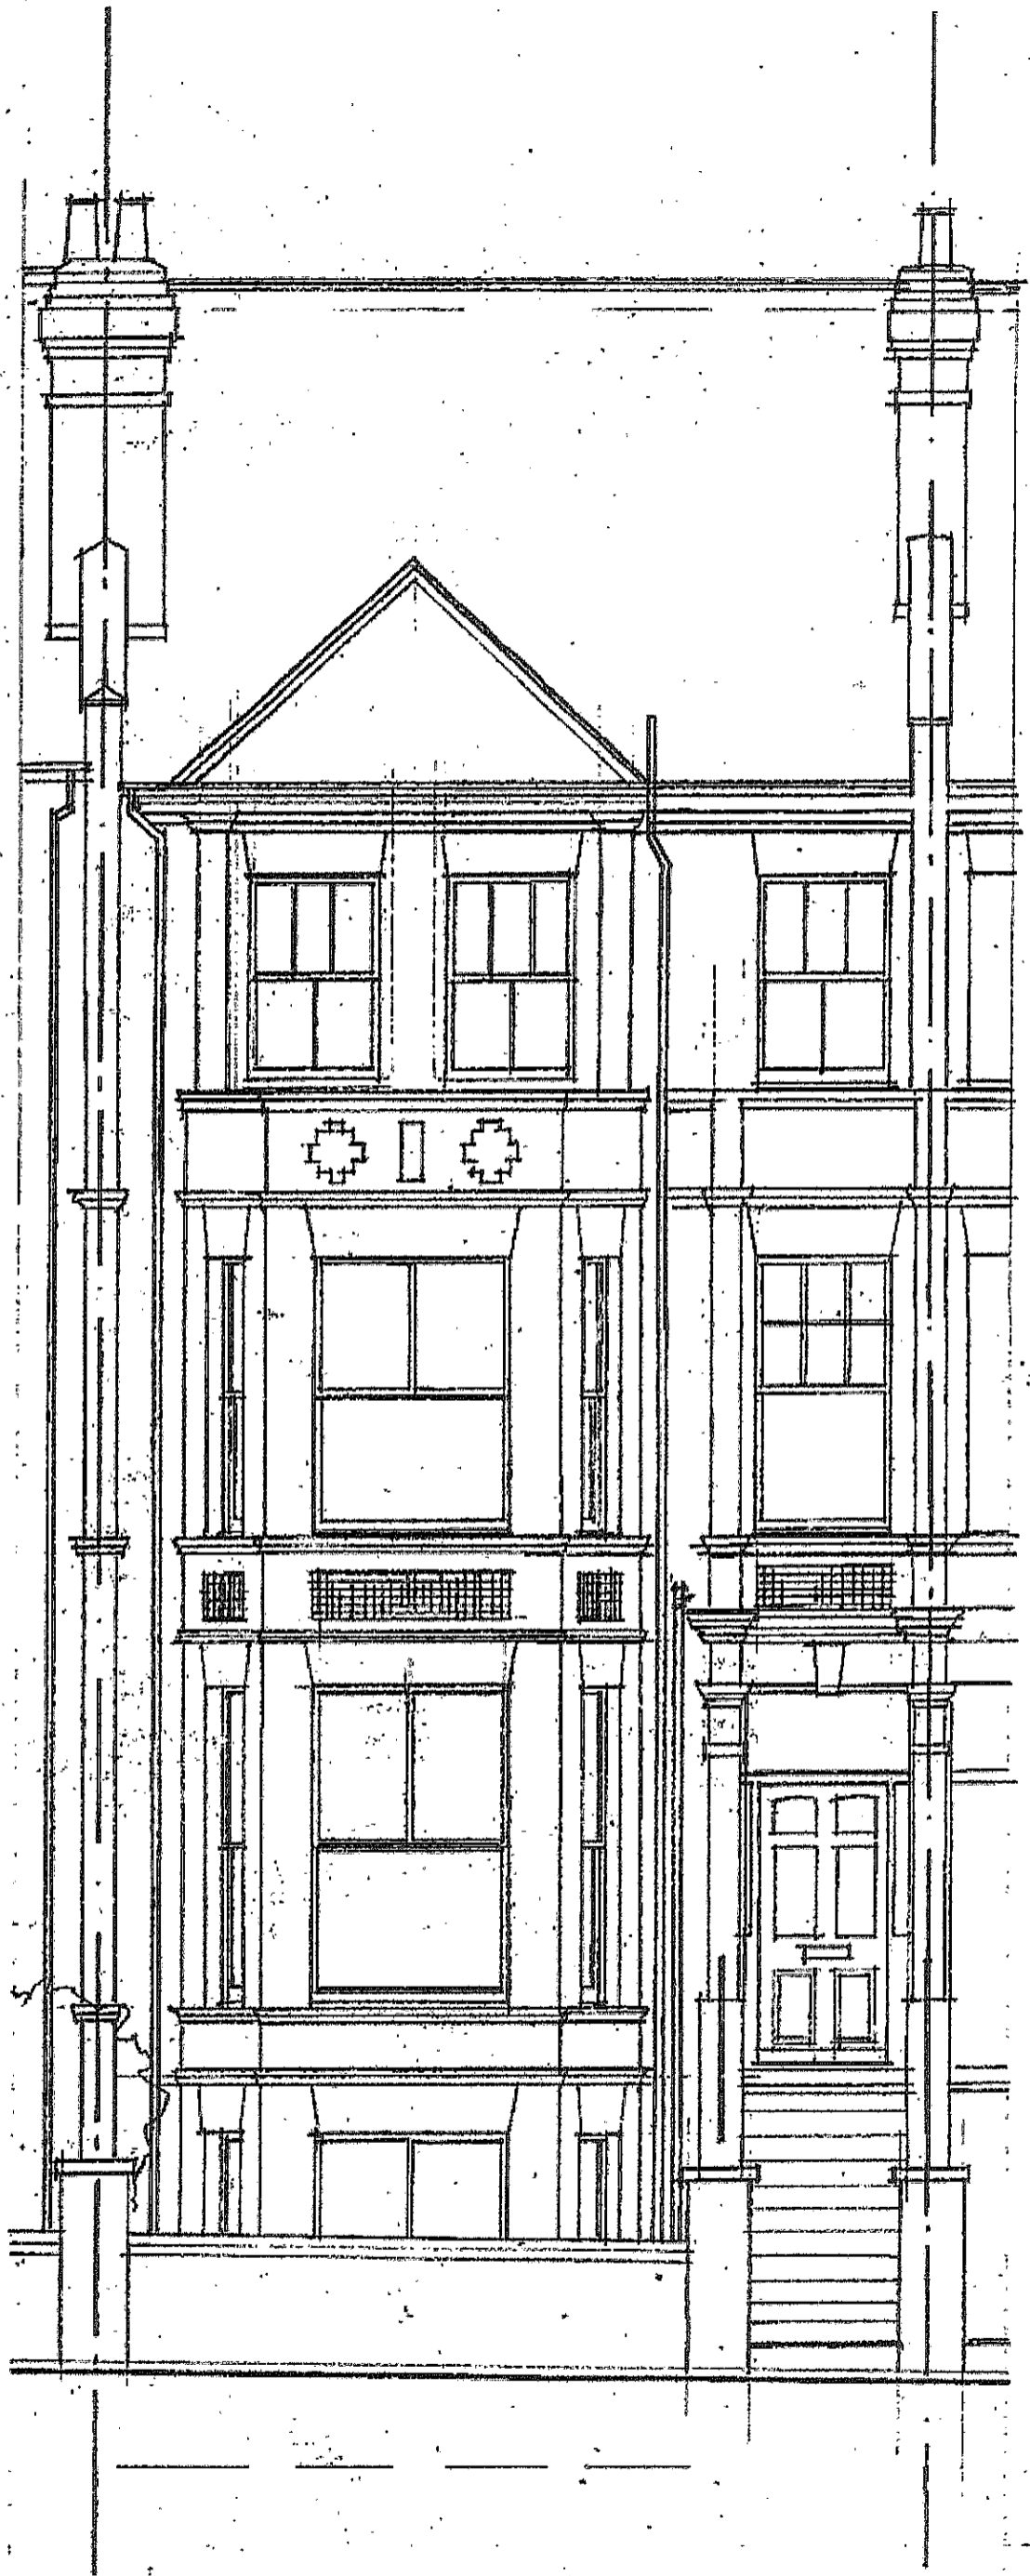

FRONT ELEVATION EXISTING

DRAWING No 06E

48 GOLDHURST TERRACE, LONDON NW6 3HT
SCALE 1:70 @ A4 1:100 @ A3



REAR ELEVATION EXISTING
DRAWING No 07E