


PLEASE NOTE:

1. All dimensions to be checked on site before fabrication.
2. Contractor to refer to engineers drawings before proceeding with works.
3. All drawings and designs are covered by design right (intellectual property), and may not be distributed, copied or issue without written permission of the architect.
4. All design concepts are the sole property of the architect and no adaptations, reproductions or copies may be made without written permission of the architect.
5. These drawings are subject to any variation required or recommendation by any statutory authority, or for the better carrying out of the works.
6. Samples to be provided by contractor for the architect approval.
7. All finishes to architect satisfaction.
8. All drawings to be approved by the architect before construction.

ADDITIONAL NOTES:


Rev	Issued for	Date	By	Issued	Rev	Issued for	Date	By	Issued

Client PRIVATE CLIENT	Project 14 ELDON GROVE NW3 5PT	Status Planning Application
Architect SCHNEIDER DESIGNERS architecture . design . interiors 15 Eldon Grove, London NW3 5PT Tel: +44 (0) 20 7435 7165 architects@schneiderdesigners.co.uk www.schneiderdesigners.co.uk	Title Proposed Basement Plan	Scale 1:100 @ A3
Project No 14_04	Revision 01	Drawn IN
		Issued IN
		Date 03-Mar-15

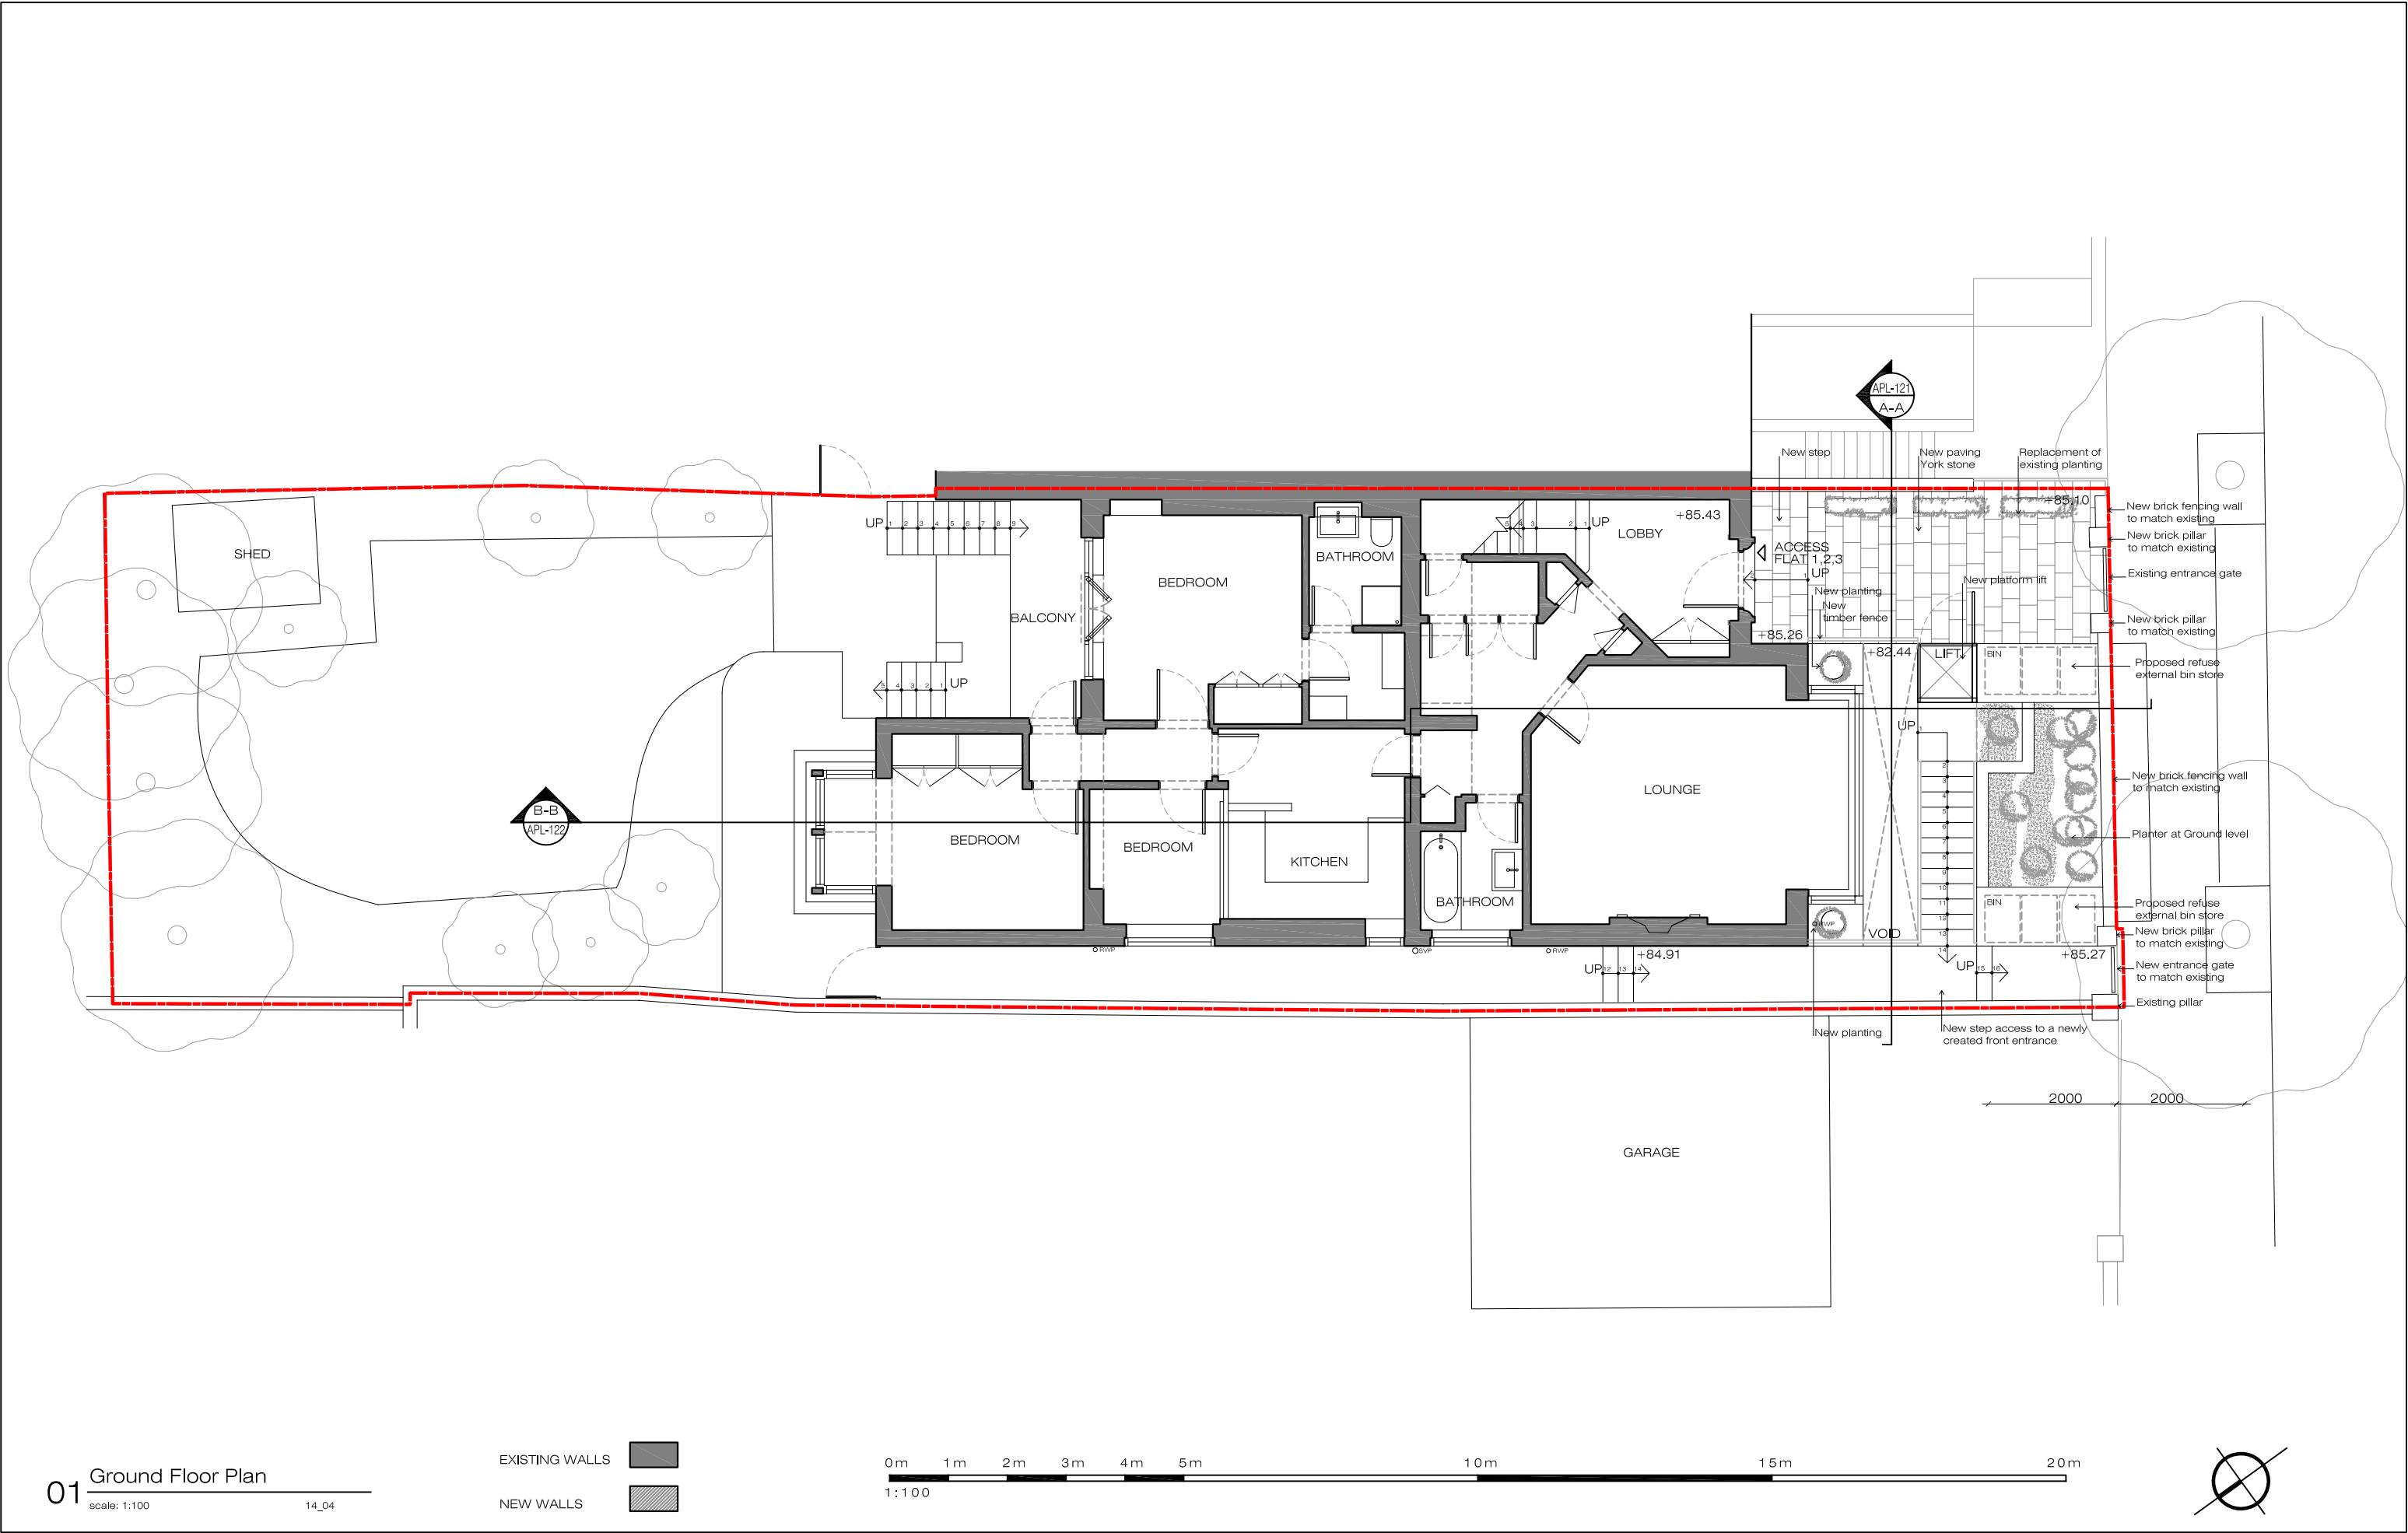

01 Ground Floor Plan
scale: 1:100 14_04

EXISTING WALLS
NEW WALLS

 

PLEASE NOTE:

1. All dimensions to be checked on site before fabrication.
2. Contractor to refer to engineers drawings before proceeding with works.
3. All drawings and designs are covered by design right (intellectual property), and may not be distributed, copied or issue without written permission of the architect.
4. All design concepts are the sole property of the architect and no adaptations, reproductions or copies may be made without written permission of the architect.
5. These drawings are subject to any variation required or recommendation by any statutory authority, or for the better carrying out of the works.
6. Samples to be provided by contractor for the architect approval.
7. All finishes to architect satisfaction.
8. All drawings to be approved by the architect before construction.

ADDITIONAL NOTES:

Rev	Issued for	Date	By	Issued	Rev	Issued for	Date	By	Issued


Client PRIVATE CLIENT	Project 14 ELDON GROVE NW3 5PT	Status Planning Application
Architect SCHNEIDER DESIGNERS architecture . design . interiors 15 Eldon Grove, London NW3 5PT Tel: +44 (0) 20 7435 7165 architects@schneiderdesigners.co.uk www.schneiderdesigners.co.uk	Title Proposed Ground Floor Plan	Scale 1:100 @ A3
Project No 14_04	Revision 01	Drawn IN
Project No 14_04	Revision 01	Issued IN
Project No 14_04	Revision 01	Date 03-Mar-15



01 Side Elevation

scale: 1:100

14_04

 

PLEASE NOTE:

1. All dimensions to be checked on site before fabrication.

2. Contractor to refer to engineers drawings before proceeding with works.

3. All drawings and designs are covered by design right (intellectual property), and may not be distributed, copied or issue without written permission of the architect.

4. All design concepts are the sole property of the architect and no adaptations, reproductions or copies may be made without written permission of the architect.
5. These drawings are subject to any variation required or recommendation by any statutory authority, or for the better carrying out of the works.

6. Samples to be provided by contractor for the architect approval.

7. All finishes to architect satisfaction.

8. All drawings to be approved by the architect before construction.

ADDITIONAL NOTES:

Rev	Issued for	Date	By	Issued	Rev	Issued for	Date	By	Issued

© copyright Schneider Designers 2009

Client

PRIVATE CLIENT

Architect

SCHNEIDER DESIGNERS
architecture · design · interiors

15 Eldon Grove, London NW3 5PT
Tel: +44 (0) 20 7435 7105
architects@schneiderdesigners.co.uk
www.schneiderdesigners.co.uk

Project

14 ELDON GROVE
NW3 5PT

Title

Proposed
Side Elevation

Project No

14_04

Revision

01

Status

Planning Application

Scale

1:100 @ A3

Drawn

IN

Issued

IN

Date

03-Mar-15

Drawing No


APL-119

Project No

14_04

Revision

01

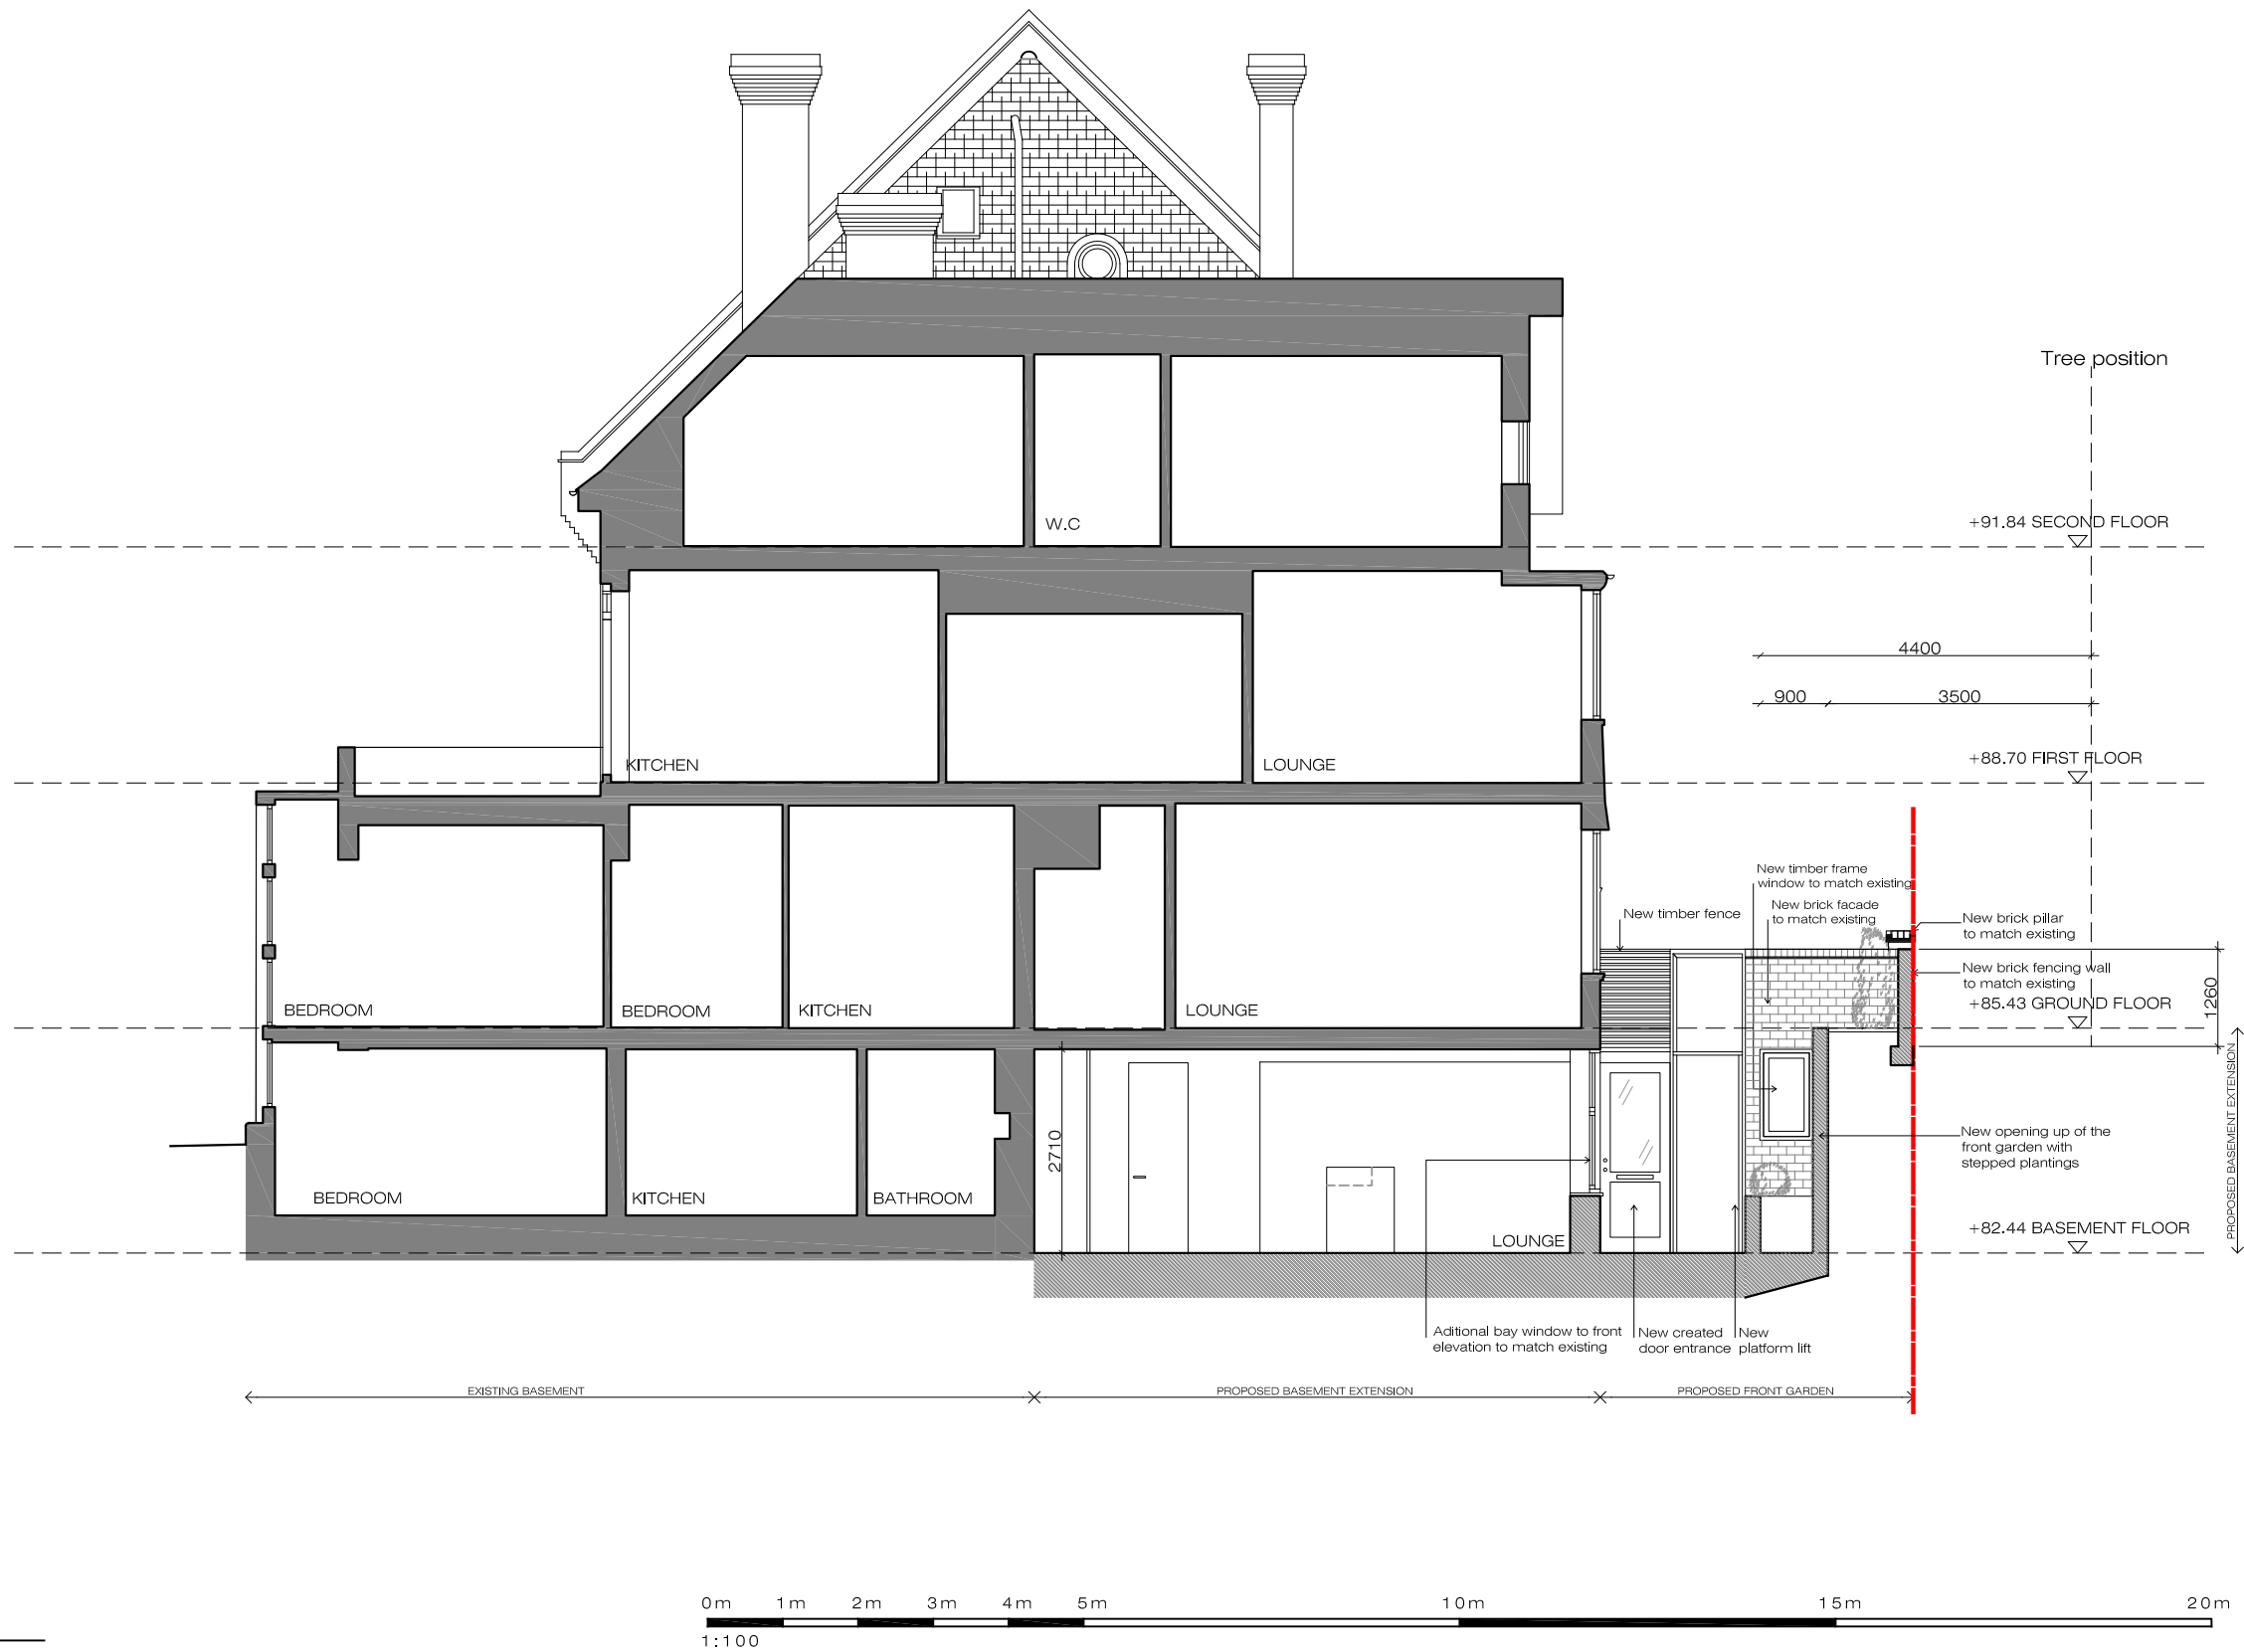

01 Section B-B
scale: 1:100 14_04

PLEASE NOTE:

1. All dimensions to be checked on site before fabrication.
2. Contractor to refer to engineers drawings before proceeding with works.
3. All drawings and designs are covered by design right (intellectual property), and may not be distributed, copied or issue without written permission of the architect.
4. All design concepts are the sole property of the architect and no adaptations, reproductions or copies may be made without written permission of the architect.

5. These drawings are subject to any variation required or recommendation by any statutory authority, or for the better carrying out of the works.
6. Samples to be provided by contractor for the architect approval.
7. All finishes to architect satisfaction.
8. All drawings to be approved by the architect before construction.

ADDITIONAL NOTES:

Rev	Issued for	Date	By	Issued	Rev	Issued for	Date	By	Issued

© copyright Schneider Designers 2009

Client PRIVATE CLIENT	Project 14 ELDON GROVE NW3 5PT	Status Planning Application
Architect SCHNEIDER DESIGNERS architecture · design · interiors 15 Eldon Grove, London NW3 5PT Tel: +44 (0) 20 7435 7165 architects@schneiderdesigners.co.uk www.schneiderdesigners.co.uk	Title Proposed Section B-B	Scale 1:100 @ A3
		Drawn IN
		Issued IN
		Date 03-Mar-15
		Drawing No APL-122
		Project No 14_04
		Revision 01