


# 9 HAMPSTEAD SQUARE

## window replacement

existing window detail please refer to photos






Existing Front Elevation 1:100

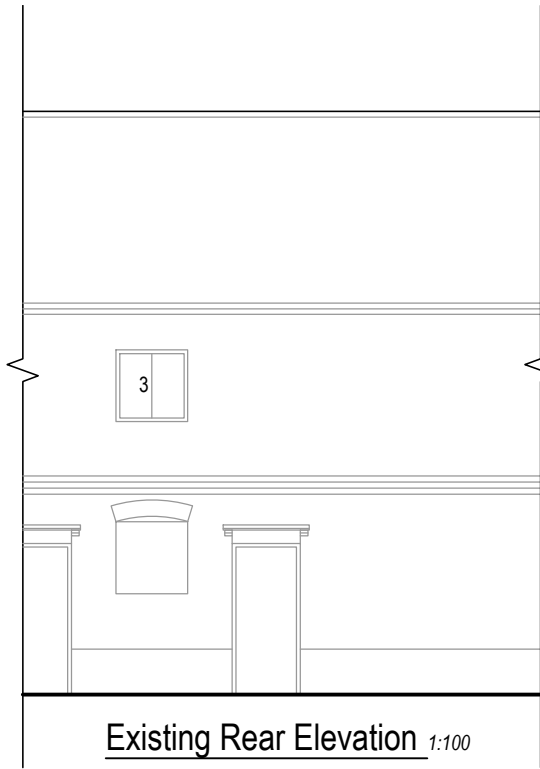


Existing Rear Elevation 1:100

PLEASE REFER TO SEPARATE DETAILS FOR  
FRAME SECTIONS AND GLAZING BAR:  
DRAWING REFERENCE 22354 / 22355

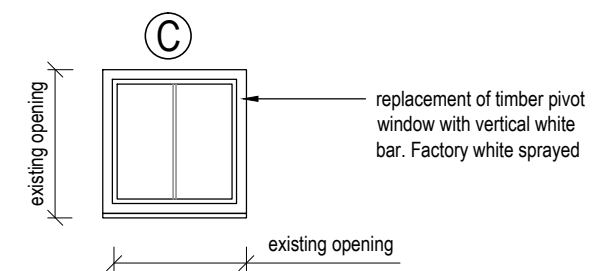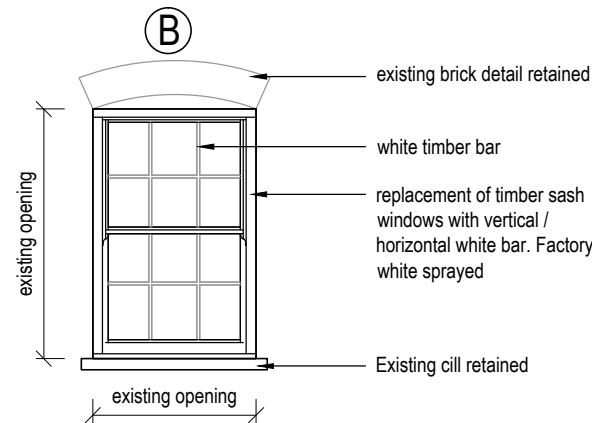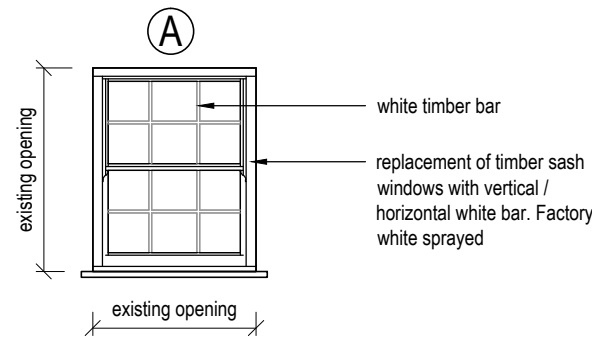

Window Details 1:50

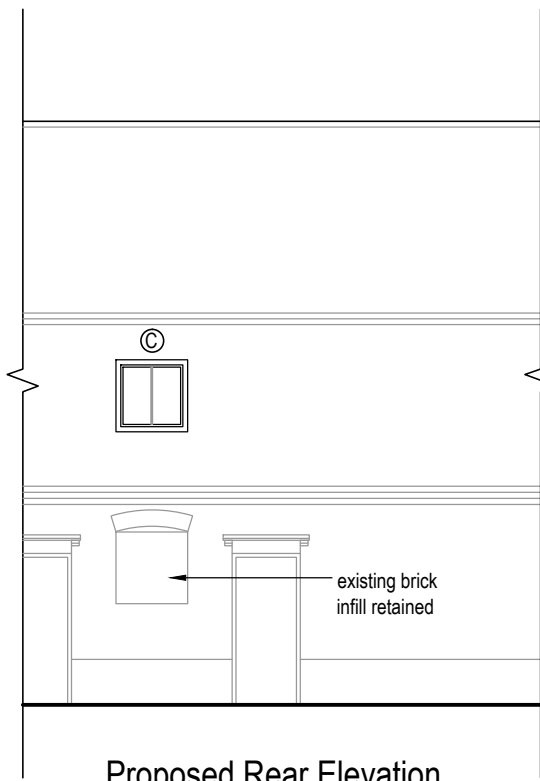


Proposed Rear Elevation 1:100



Proposed Front Elevation 1:100




Site Location 1:1250

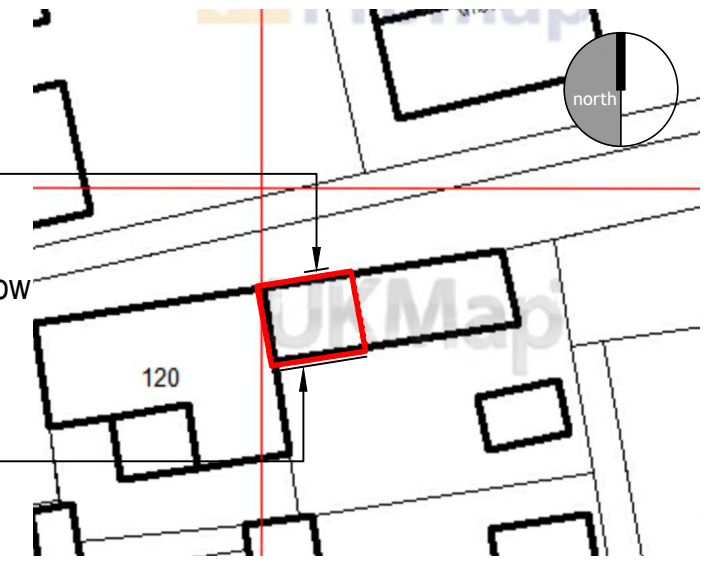

Block Plan 1:500

area of window replacement

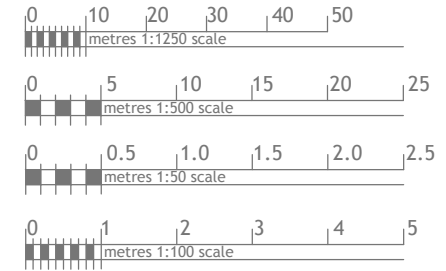

Rev	Date	Comments
B	31/03/2015	minor amendment
A	30/03/2015	minor amendment

 Architectural Design & Development Consultants	Title Proposed window replacement 9 Hampstead Square, Hampstead		Detail site location, block plan, elevations and details	
	Date Mar 2015		Job Ref 1528	
Scale 1:1250, 1:500, 1:100, 1:50, 1:5		Drg No. 2PL 01	Rev. B	