




This drawing is copyright and may not be copied or reproduced without the written consent of this practice

The contractor is responsible for setting out and must check all levels and dimensions prior to work being put in hand

This drawing should not be scaled. Only written dimensions are to be taken in respect of this project

The Architect is to be immediately notified of any suspected omissions or discrepancies

REV	DATE	COMMENT	REV BY
A	01.03.15	Planning amendments	FB

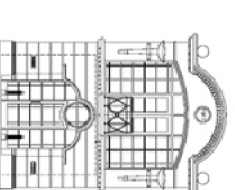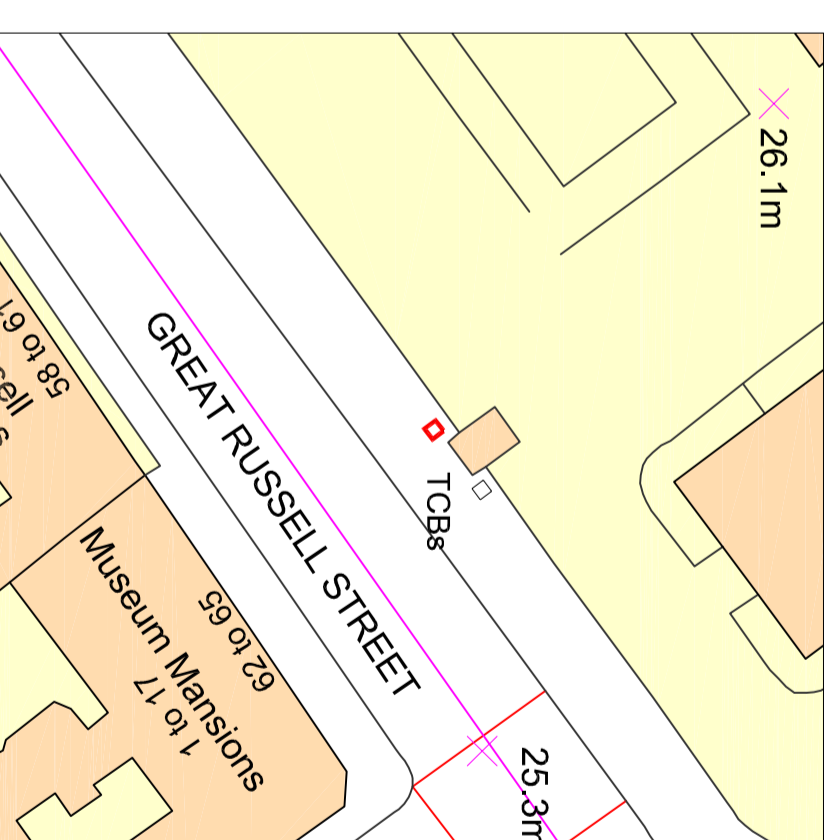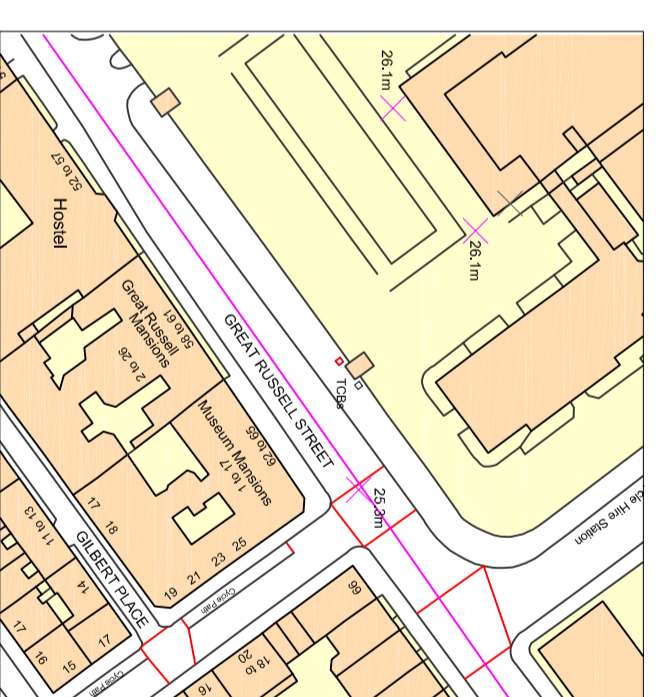

**M B DESIGN AND BUILD LTD**  
CHARTERED ARCHITECTS AND PLANNING CONSULTANTS

Suite 18, Innovation Centre  
Falmer  
Brighton, East Sussex, BN1 9SB  
Telephone: 01273 625911  
Fax: 01273 666381  
www.mblesbroearchitects.co.uk

CLIENT  
**THINKING OUTSIDE THE BOX**

PROJECT  
**CHANGE OF USE FROM 1NO. PHONE BOX TO 1NO. RETAIL KIOSK**


**@ OUTSIDE "THE BRITISH MUSEUM", GREAT RUSSELL STREET, LONDON, WC1B 3DG**

DRAWING

**PROPOSED PLANS, ELEVATIONS & SECTIONS AND EXISTING BLOCK & LOCATION PLANS - K6 KIOSK**

scale	date	drawn
1:20, 1:500	Feb 2015	FMB
1:1250 @ A2		

job no	drawing no	revision
9232-16.9	PL01	A

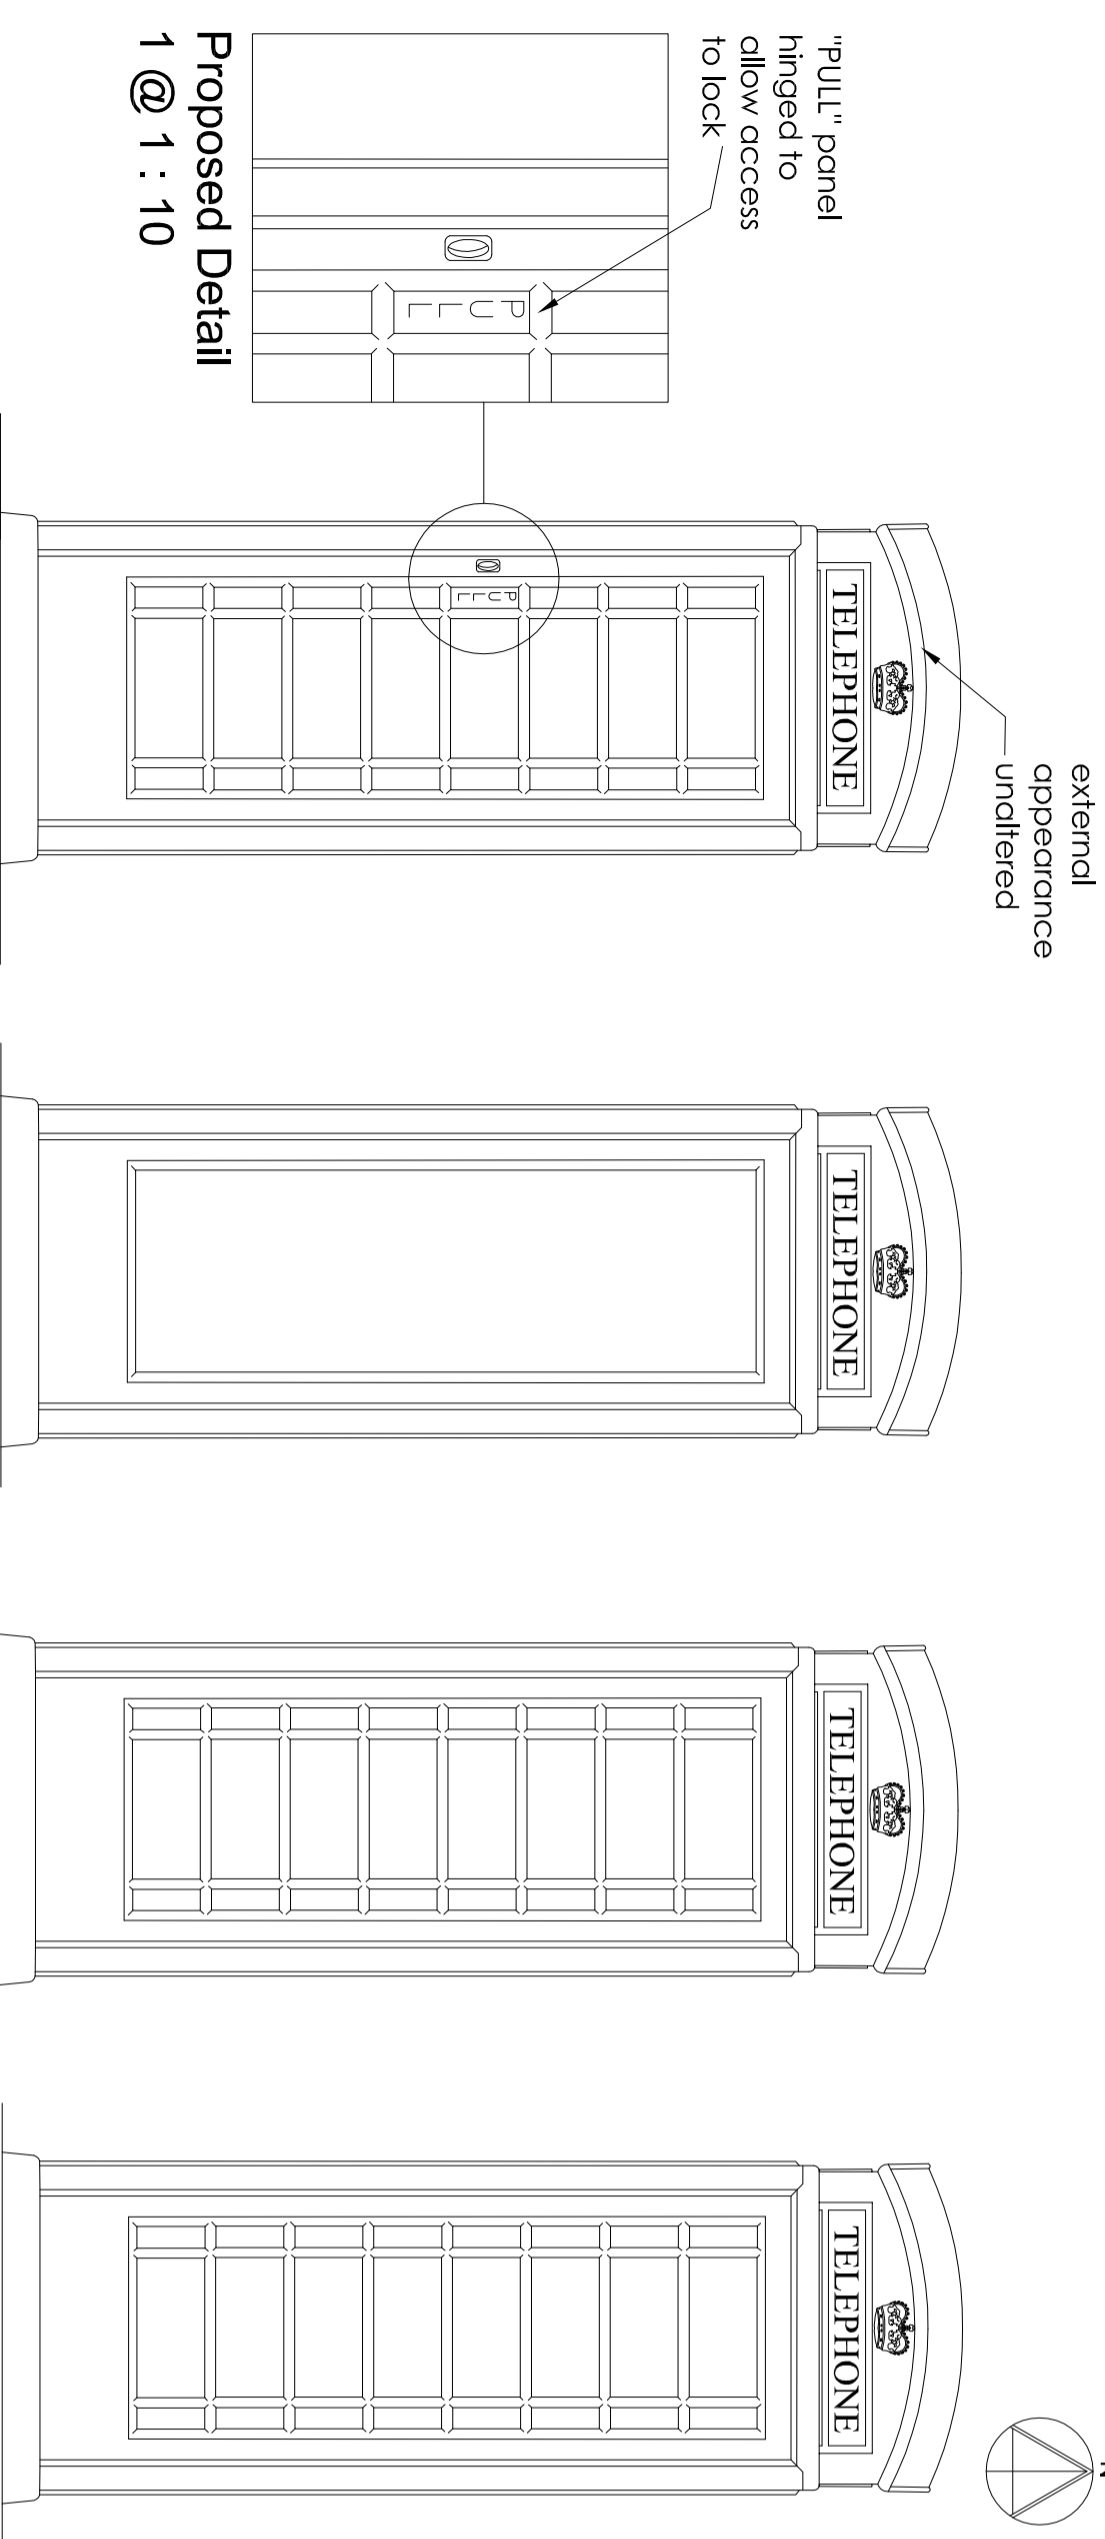


Proposed Front Elevation @ 1:20


Proposed Rear Elevation @ 1:20

Proposed Side Elevation 1 @ 1:20


Proposed Side Elevation 2 @ 1:20

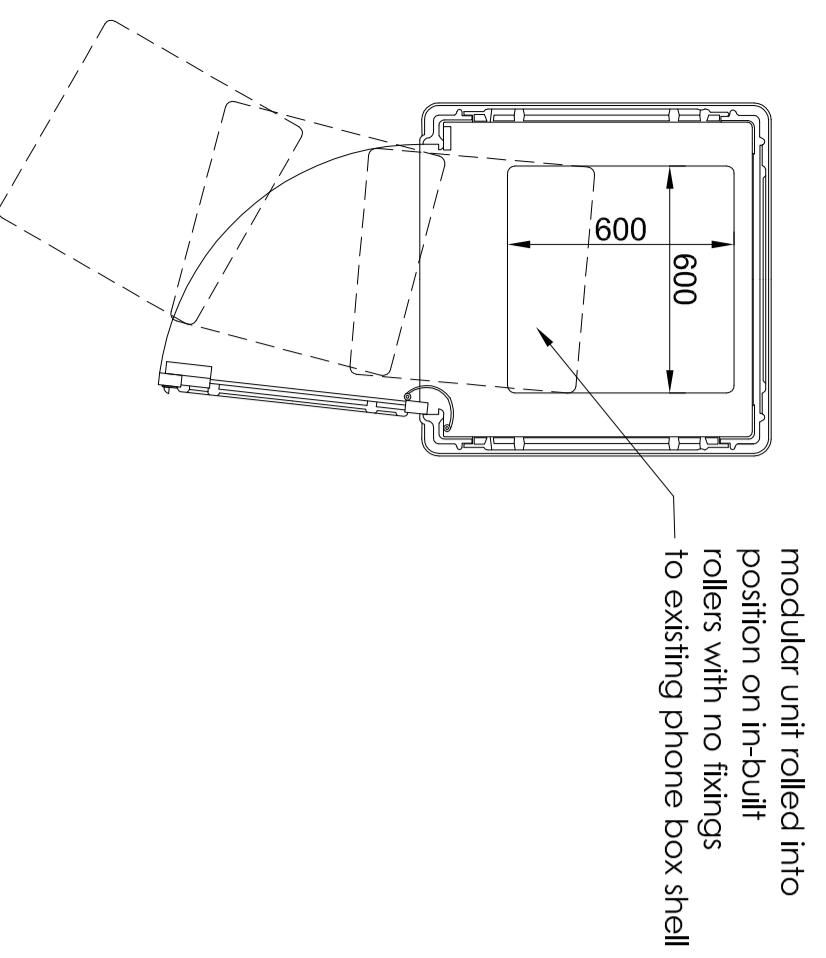


Proposed Plan Showing Door Open & Access for Modular Unit @ 1:20

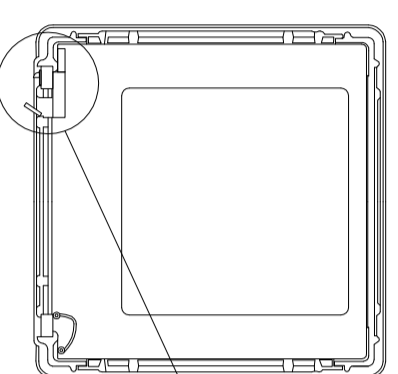


Proposed Plan Showing Door Closed @ 1:20

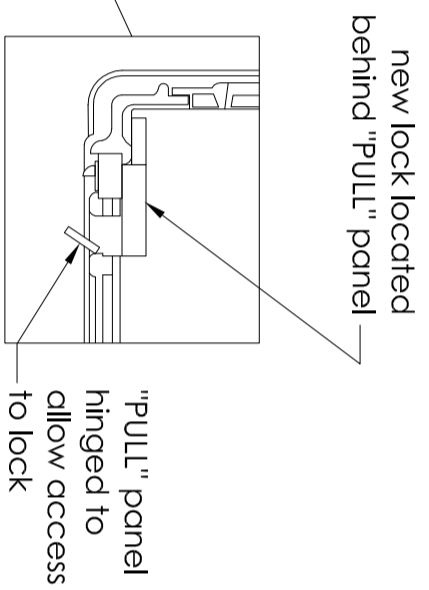


Proposed Detail 2 @ 1:10

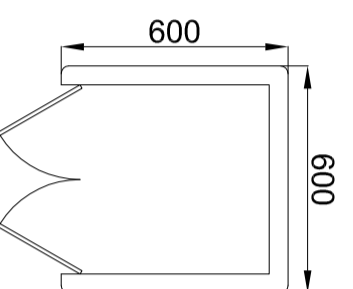

Typical Proposed Kiosk Plan @ 1:20

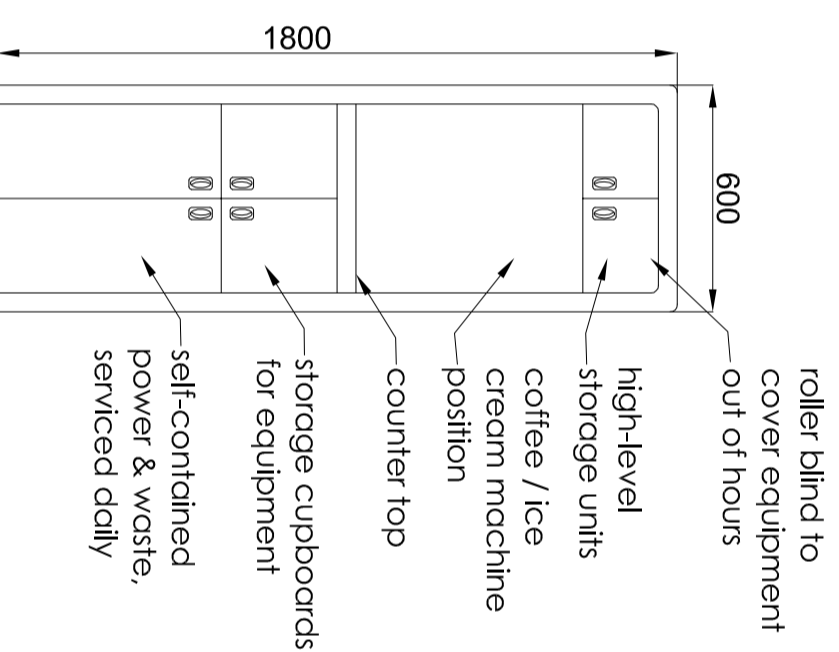

Typical Proposed Elevation of Modular Unit @ 1:20

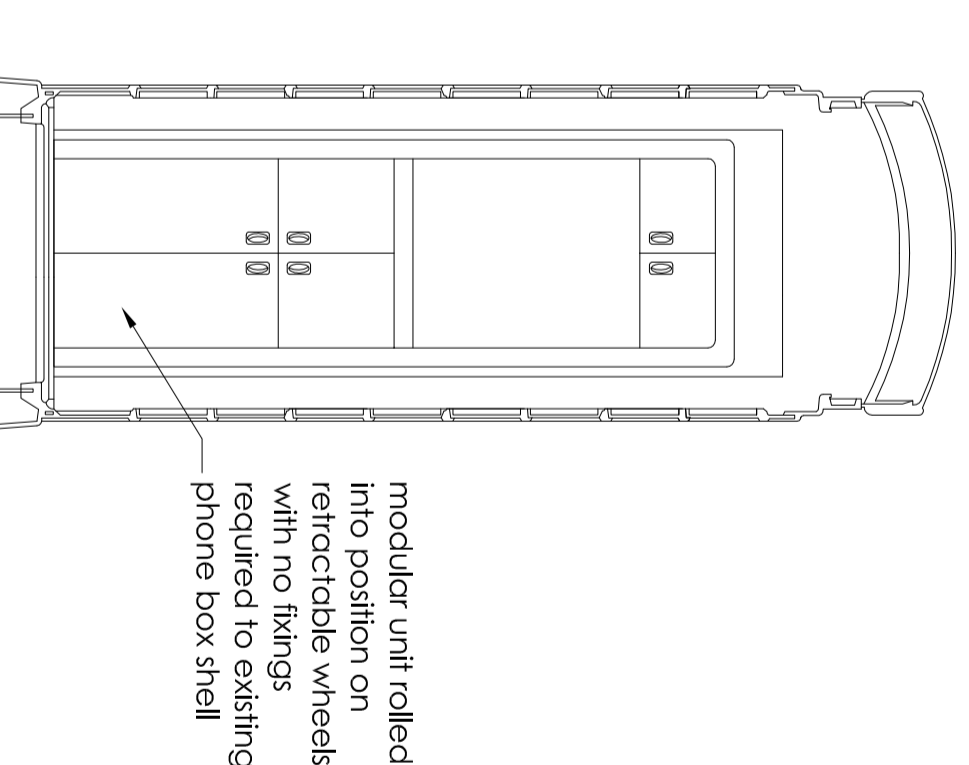

Typical Proposed Section A-A @ 1:20

