


NOTES:
 DO NOT SCALE THIS DRAWING FIGURED DIMENSIONS ONLY TO BE WORKED TO. REPORT ANY DISCREPANCIES THIS DRAWING TO BE READ IN CONJUNCTION WITH STRUCTURAL DRAWINGS

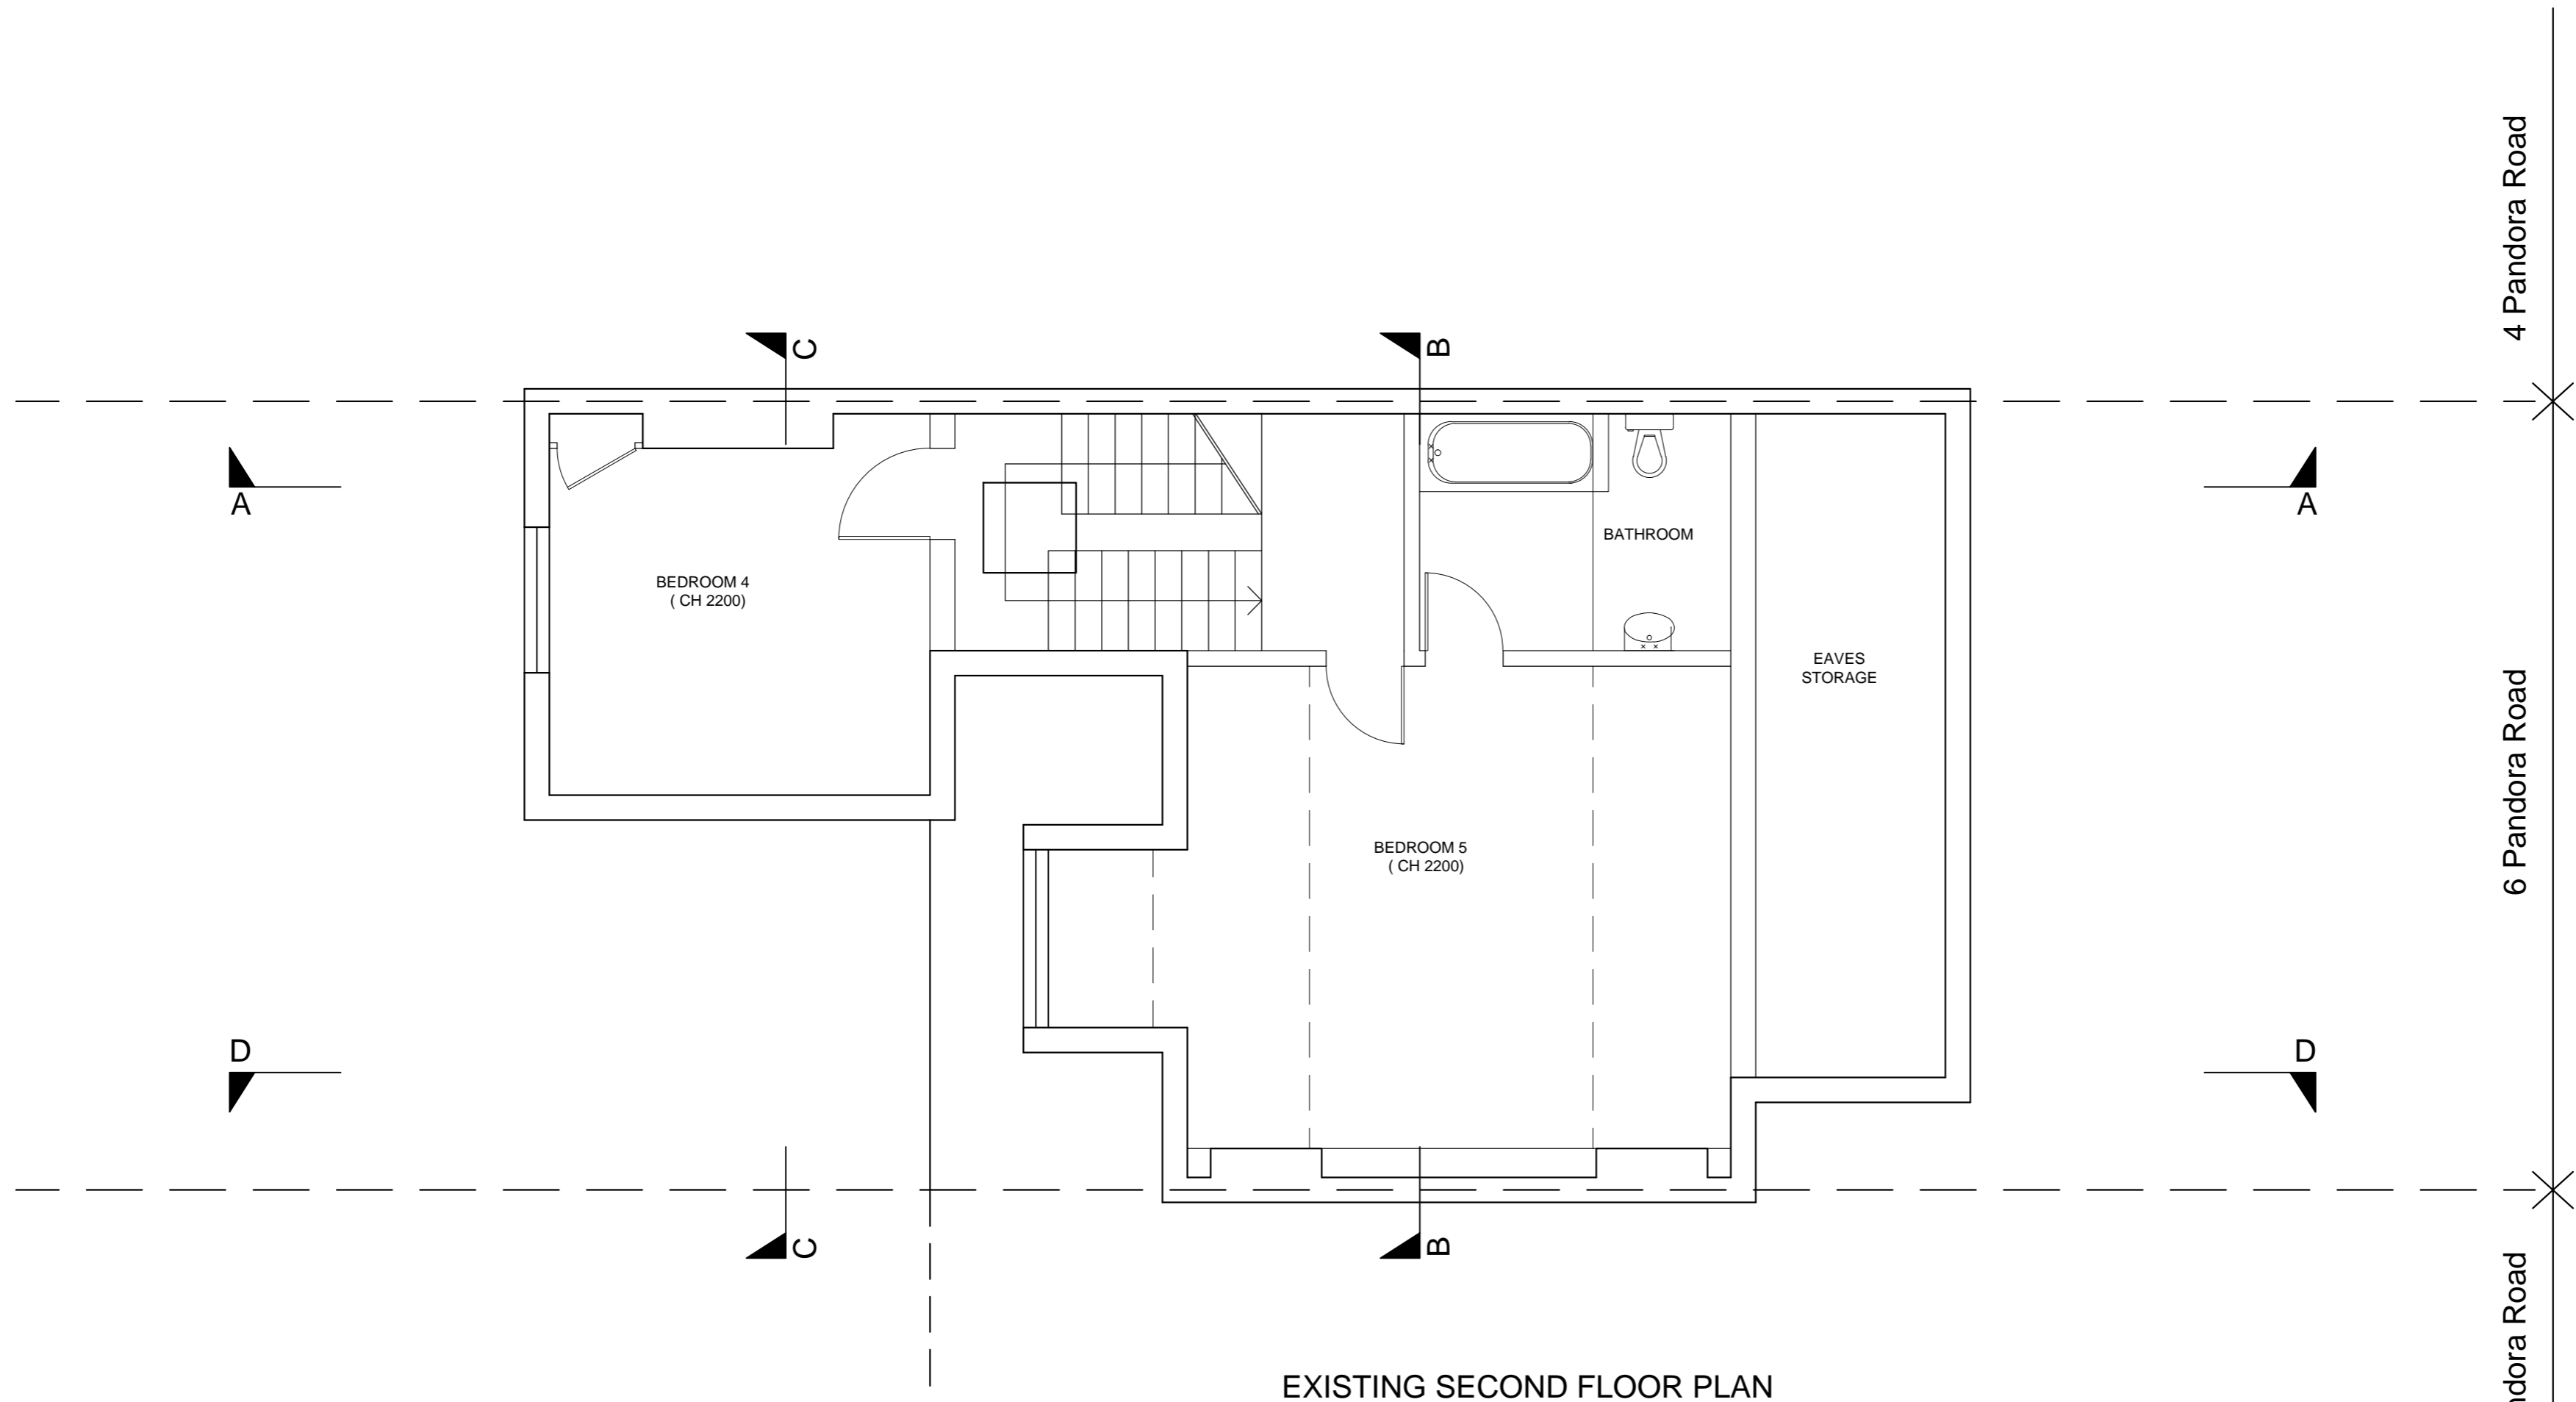

4 Pandora Road
 6 Pandora Road
 8 Pandora Road

**ISSUED FOR
 LOCAL AUTHORITY
 PLANNING APPROVAL**

Client
 Mr & Mrs Symonds

Project
 6 Pandora Road, West Hampstead
 London NW6 1TT

Title
 Existing Second Floor Plan

Rev	Date	Made by	Amendments
-	-	-	-

Date MAR 15	Drawn DGI	Ckd SLS
Scale 1:50@A2	Job No.	Dwg N. 05
		Rev. -