


1 NORTH ELEVATION 1:50
PROPOSED FIRST FLOR_NORTH AND SOUTH INTERNAL ELEVATIONS

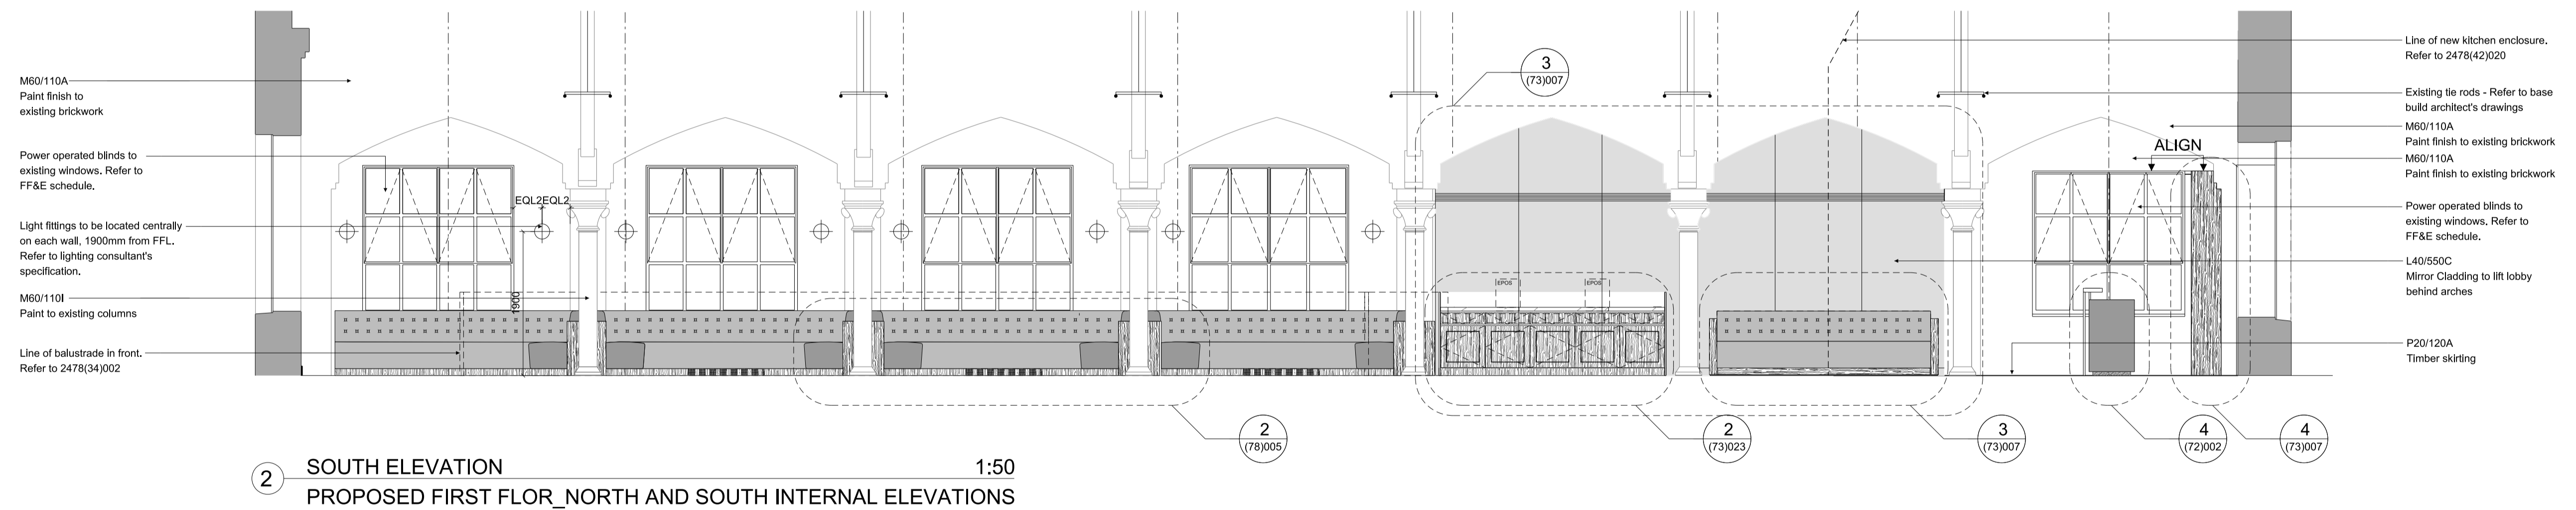

2 SOUTH ELEVATION 1:50
PROPOSED FIRST FLOR_NORTH AND SOUTH INTERNAL ELEVATIONS

All dimensions must be checked on site and not scaled from this drawing. © Conran and Partners Limited

Rev	Date	Reason	By	Checked	Rev	Date	Reason	By	Checked	Notes
-	18.02.15	Planning application		CSW						

All elements of interior design, kitchen layout, bar design, signage/graphics and services design are indicative and subject to revisions at the time of fit-out design.

Project: D&D German Gymnasium
 Client: D&D London
 Drawing title: Proposed First Floor
 North and South Internal Elevations
 Scale 1:50 @A1 Date: 18.02.15 Drawn by: MH
 Project number: 2478 Drawing No: (PL)021 Rev:
 Status: Planning Checked by: CSW

CONRAN+ PARTNERS

LONDON OFFICE
 Conran Building,
 22 Shad Thames,
 London SE1 2YU
 Telephone +44 (0) 20 7403 8899
 Email cp@conran.com