


TCBs

HAMPSTEAD ROAD



**1 Basement floor plan**

1 : 50

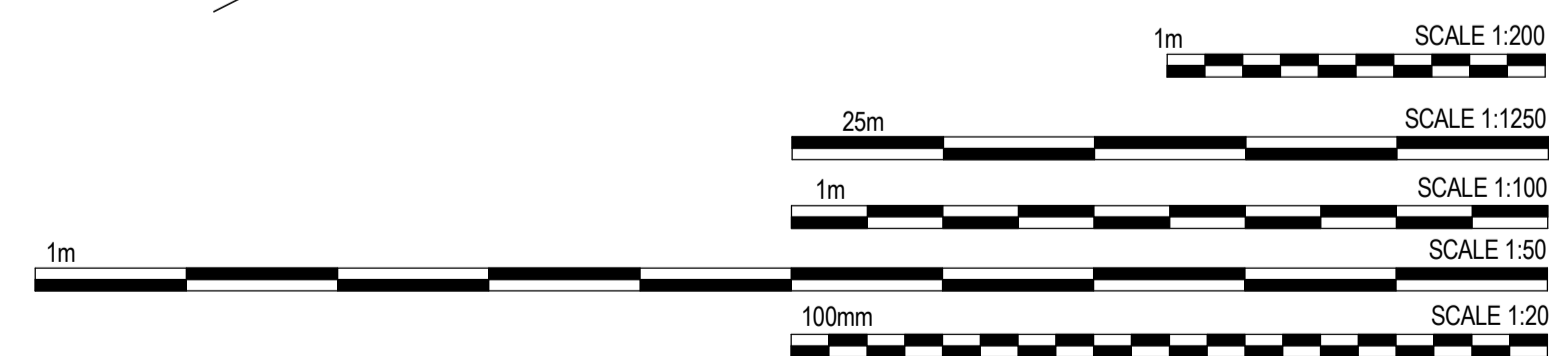

NOTES

|  |  |  |  |  |  |  |  |
|--|--|--|--|--|--|--|--|
|  |  |  |  |  |  |  |  |
|  |  |  |  |  |  |  |  |
**GA&A DESIGN LTD**

55 Green Lays  
Nightingale NG2 7RX  
t: +44 (0)115 921 52 52  
f: +44 (0)844 443 52 50  
e: info@gaadesign.co.uk

CLIENT NAME Owner  
PROJECT NAME Project Name  
DRAWING TITLE Proposed Basement Floor plan


| PROJECT NO.    | DRAWING NO. | REV. | SCALE(S) | STATUS         | DATE DRAWN | DRAWN BY | CHECKED BY |
|----------------|-------------|------|----------|----------------|------------|----------|------------|
| Project Number | A101-A1     |      | 1 : 50   | Project Status | Issue Date | Author   | Checker    |

© This drawing is copyright. Figured dimensions only to be taken from this drawing. All dimensions to be checked on site. Architects to be informed immediately of any discrepancies before work proceeds.

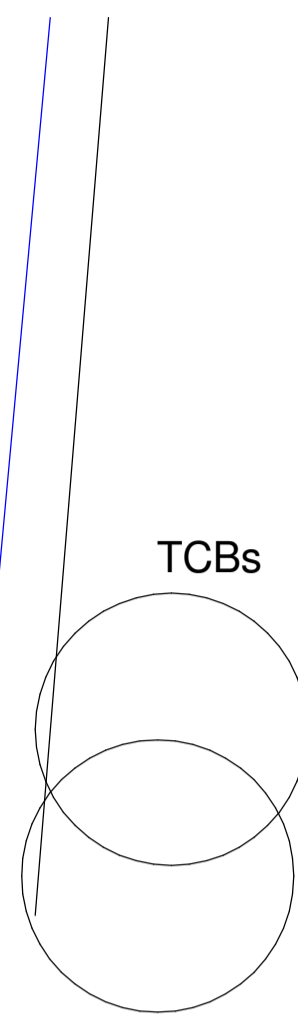

**1 Ground floor plan**

1 : 50

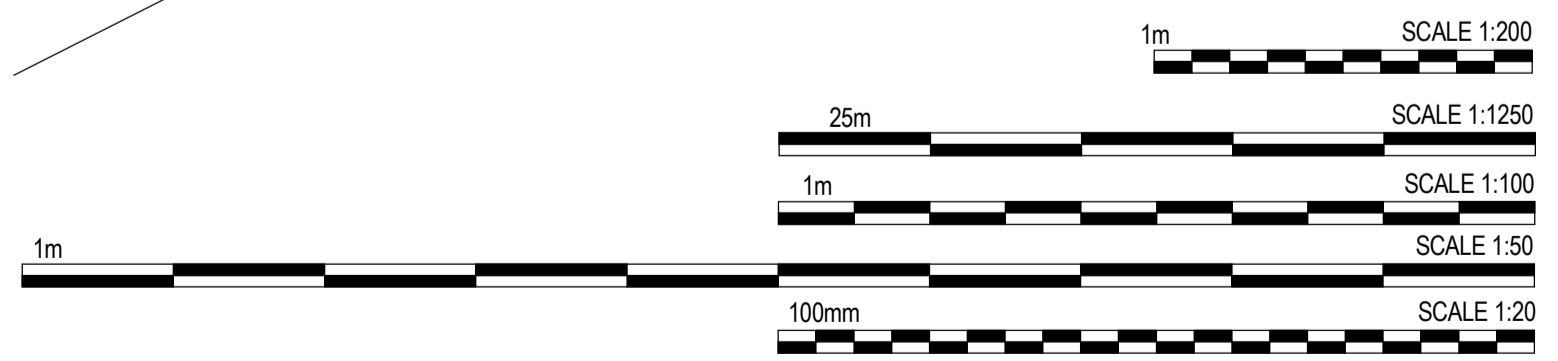

NOTES

|  |
|--|
|  |
|  |
|  |
|  |
|  |
|  |
|  |
|  |
|  |
|  |

**GA&A DESIGN LTD**

88 Green Lays  
 Nottingham NG2 7RX  
 t: +44 (0)115 921 52 52  
 f: +44 (0)844 443 52 50  
 e: info@gaadesign.co.uk

|                |                            |
|----------------|----------------------------|
| CLIENT NAME    | Owner                      |
| PROJECT NAME   | Project Name               |
| DRAWING TITLE  | Proposed Ground Floor plan |
| PROJECT NO.    |                            |
| DRAWING NO.    |                            |
| REV.           |                            |
| SCALE(S)       | 1 : 50                     |
| STATUS         | Project Status             |
| DATE DRAWN     |                            |
| DRAWN BY       |                            |
| CHECKED BY     |                            |
| Project Number | A102-A1                    |
| Issue Date     |                            |
| Author         |                            |
| Checker        |                            |

© This drawing is copyright. Figured dimensions only to be taken from this drawing. All dimensions to be checked on site. Architects to be informed immediately of any discrepancies before work proceeds.

HAMPSTEAD ROAD

TCBs



**1** First floor plan

1 : 50

1m SCALE 1:200

25m SCALE 1:1250

1m SCALE 1:100

1m SCALE 1:50

100mm SCALE 1:20

NOTES

|  |                           |            |          |                |
|--|---------------------------|------------|----------|----------------|
| GA&A DESIGN LTD  |                           |            |          |                |
| 58 Green Lays<br>Nightingale, N2 7RX<br>t: +44 (0)115 921 52 52<br>f: +44 (0)844 443 52 50<br>e: info@gaadesign.co.uk  |                           |            |          |                |
| CLIENT NAME  | Owner                     |            |          |                |
| PROJECT NAME   | Project Name              |            |          |                |
| DRAWING TITLE  | Proposed First Floor plan |            |          |                |
| PROJECT NO.  | DRAWING NO.               | REV.       | SCALE(S) | STATUS         |
| Project Number   | A103-A1                   |            | 1 : 50   | Project Status |
| DATE DRAWN   | DRAWN BY                  | CHECKED BY |          |                |
| Issue Date   | Author                    | Checker    |          |                |
| © This drawing is copyright. Figured dimensions only to be taken from this drawing. All dimensions to be checked on site. Architects to be informed immediately of any discrepancies before work proceeds. |                           |            |          |                |

HAMPSTEAD ROAD

TCBs

Residential  
2 bedroom  
maisonette  
66sm / 710sf

Flat 3  
Studio  
Total 37 sqm  
Studio  
28 m<sup>2</sup>  
307.4 SF

Bathroom  
5 m<sup>2</sup>  
57.3 SF

dining

bedroom

w/c

kitchen

stair

UP

**1** Second Floor Plan  
1 : 50

1m SCALE 1:200

25m SCALE 1:1250

1m SCALE 1:100

1m SCALE 1:50

100mm SCALE 1:20


NOTES

88 Green Lays  
Nightingale NG2 7RX  
t: +44 (0)115 921 52 52  
f: +44 (0)844 443 22 50  
e: info@gaadesign.co.uk

**GA&A DESIGN LTD**


|                |                                |
|----------------|--------------------------------|
| CLIENT NAME    | Owner                          |
| PROJECT NAME   | Project Name                   |
| DRAWING TITLE  | Proposed First Floor Mezz plan |
| PROJECT NO.    |                                |
| DRAWING NO.    | A104-A1                        |
| REV.           |                                |
| SCALE(S)       | 1 : 50                         |
| STATUS         | Project Status                 |
| DATE DRAWN     |                                |
| DRAWN BY       |                                |
| CHECKED BY     |                                |
| Project Number | A104-A1                        |
| Issue Date     |                                |
| Author         |                                |
| Checker        |                                |

© This drawing is copyright. Figured dimensions only to be taken from this drawing. All dimensions to be checked on site. Architects to be informed immediately of any discrepancies before work proceeds.

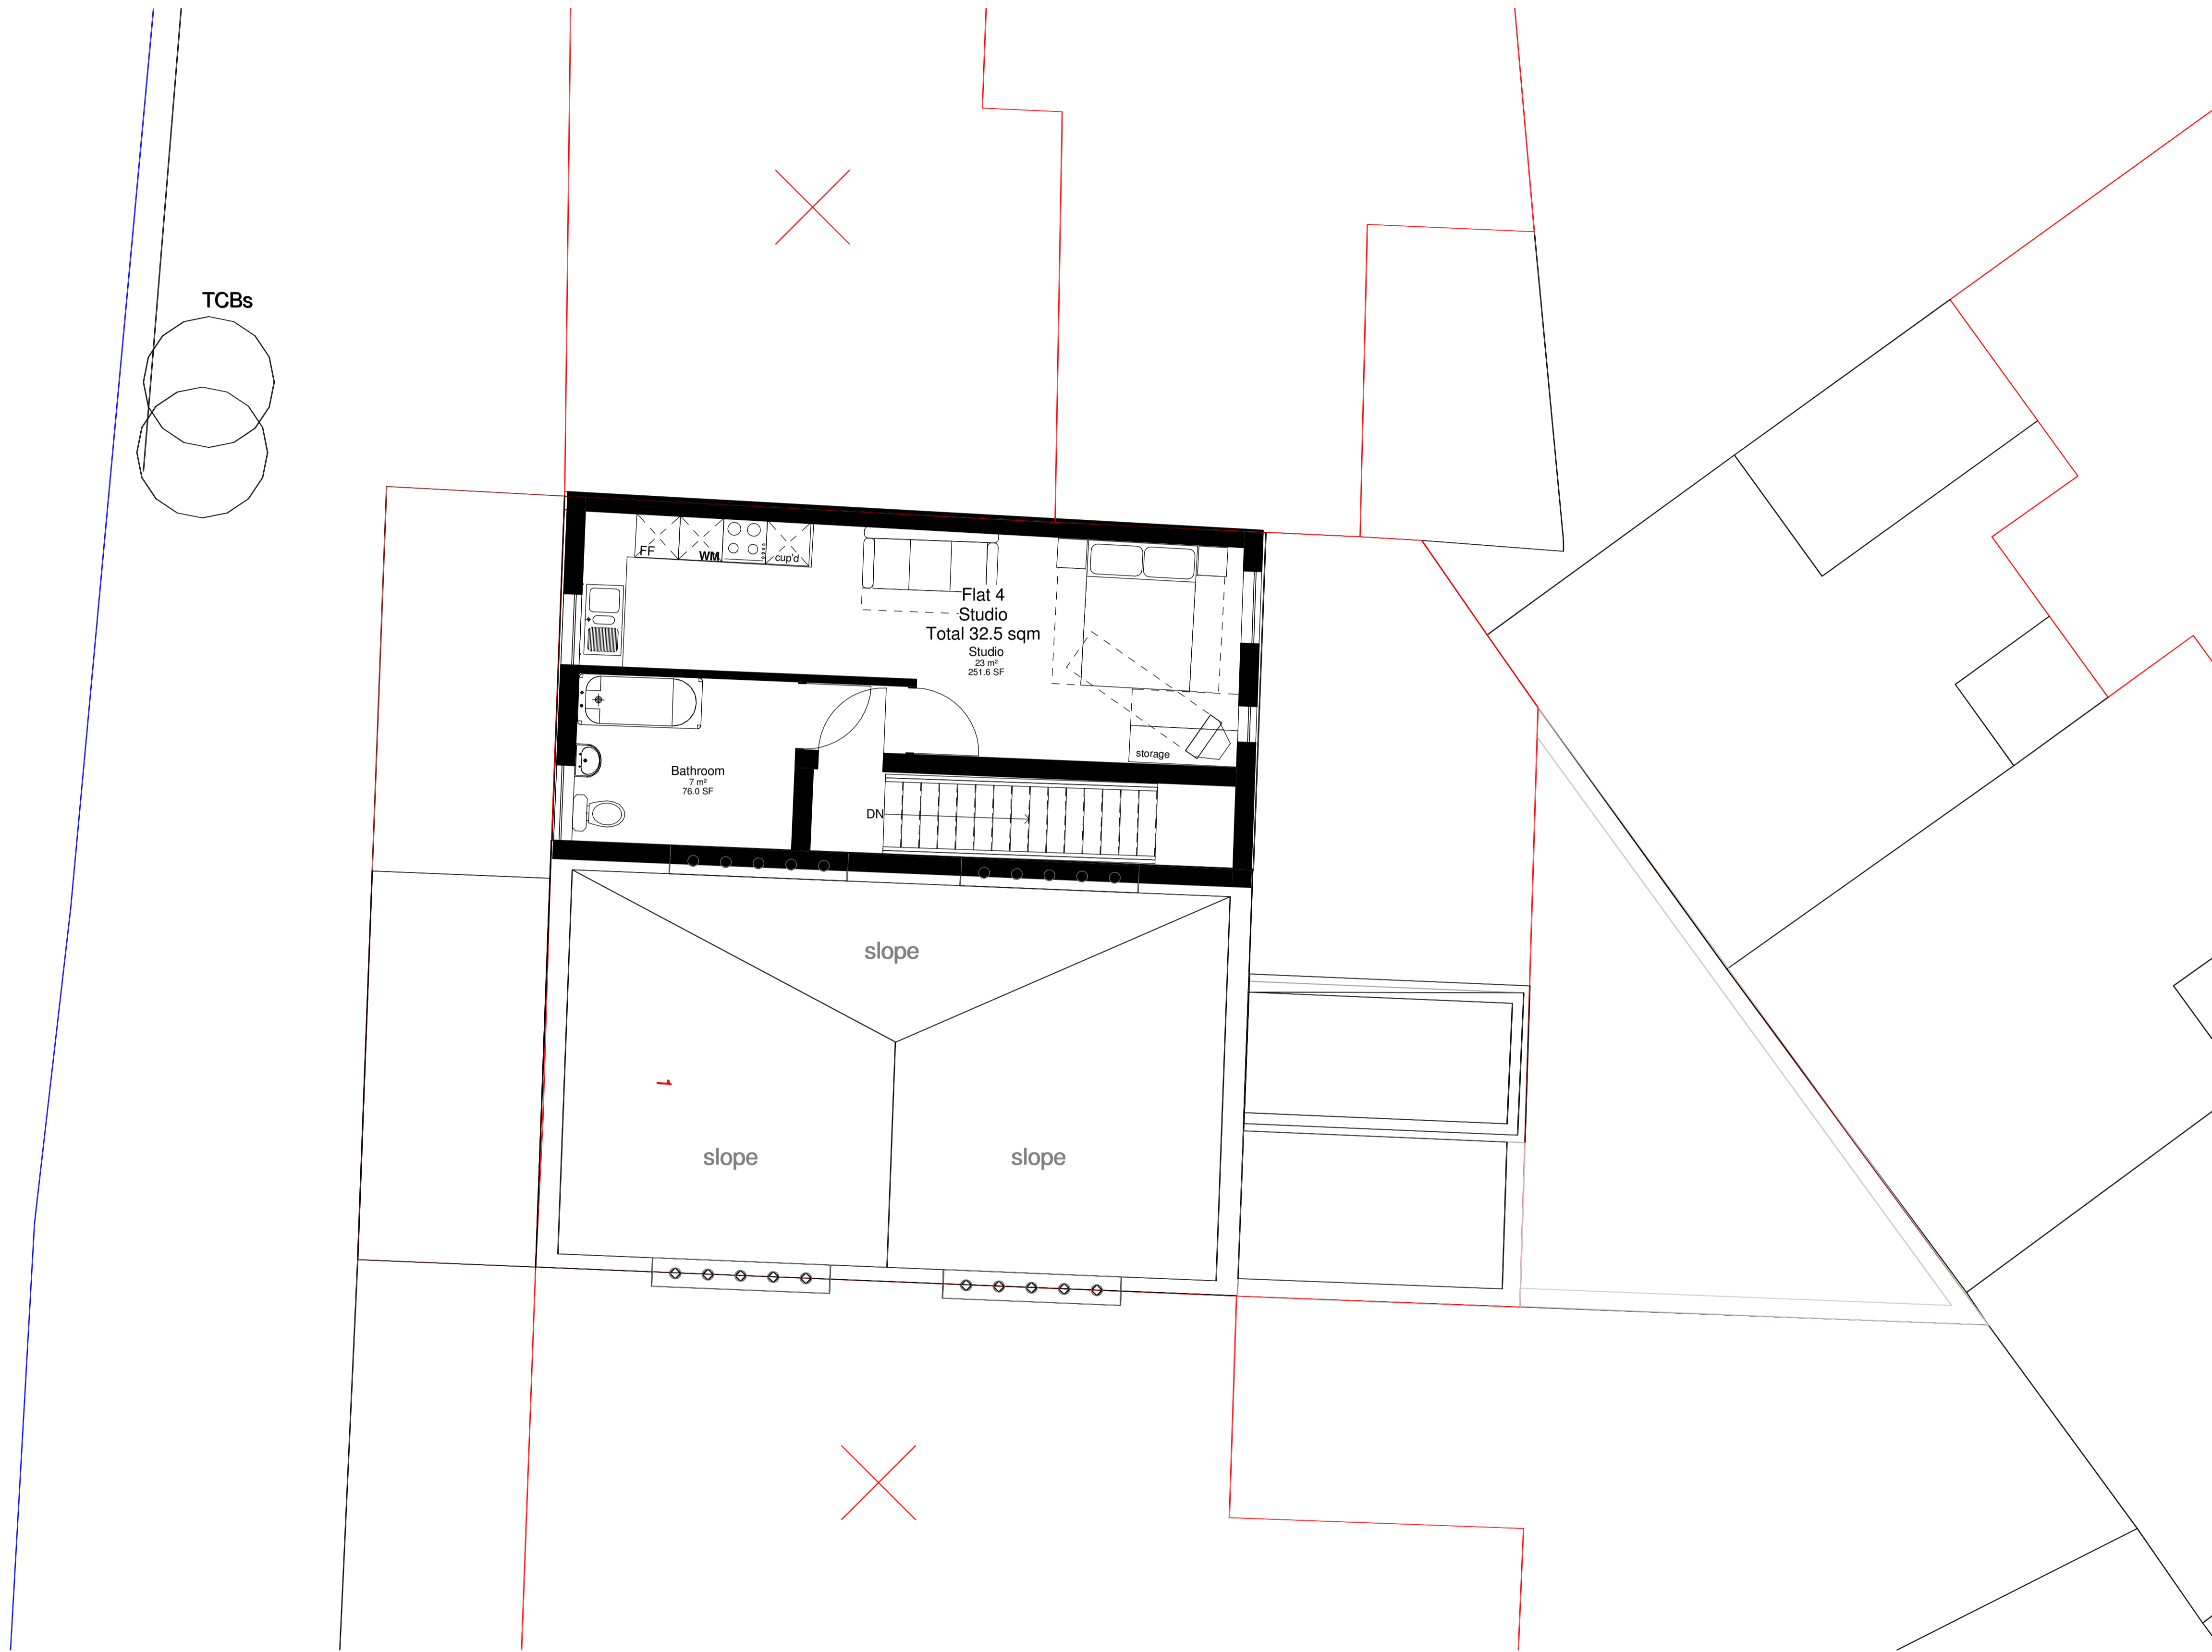

# 1 Third Floor

1 : 50

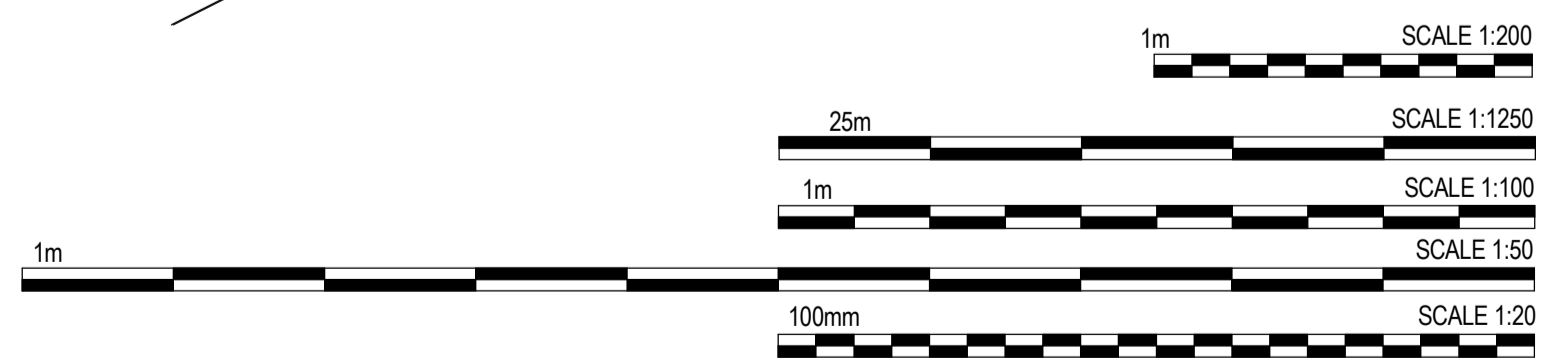

NOTES

|  |  |  |  |  |  |  |  |  |  |
|--|--|--|--|--|--|--|--|--|--|
|  |  |  |  |  |  |  |  |  |  |
|  |  |  |  |  |  |  |  |  |  |
55 Green Lane  
Nightingale, N2 7RX  
t: +44 (0)115 921 52 52  
f: +44 (0)844 443 52 50  
e: info@gadesign.co.uk

## GA&A DESIGN LTD

CLIENT NAME Owner  
PROJECT NAME Project Name  
DRAWING TITLE Proposed Second Floor Plan

| PROJECT NO.    | DRAWING NO. | REV. | SCALE(S) | STATUS         | DATE DRAWN | DRAWN BY | CHECKED BY |
|----------------|-------------|------|----------|----------------|------------|----------|------------|
| Project Number | A105-A1     |      | 1 : 50   | Project Status | Issue Date | Author   | Checker    |

© This drawing is copyright. Figured dimensions only to be taken from this drawing. All dimensions to be checked on site. Architects to be informed immediately of any discrepancies before work proceeds.



**1** Front Elevation  
1 : 50

1m SCALE 1:200

25m SCALE 1:1250

1m SCALE 1:100

SCALE 1:50

1m SCALE 1:20


NOTES

55 Green Lanes  
Naitingham NG2 7RX  
t: +44 (0) 115 921 52 52  
f: +44 (0) 844 443 52 50  
e: info@gaadesign.co.uk


**GA&A DESIGN LTD**

|                |                          |          |        |            |                |
|----------------|--------------------------|----------|--------|------------|----------------|
| CLIENT NAME    | Owner                    |          |        |            |                |
| PROJECT NAME   | Project Name             |          |        |            |                |
| DRAWING TITLE  | Proposed Front Elevation |          |        |            |                |
| PROJECT NO.    |                          | SCALE(S) | 1 : 50 | STATUS     | Project Status |
| PROJECT Number | A107-A1                  | REV.     |        | DATE DRAWN | DRAWN BY       |
|                |                          |          |        | Issue Date | Author         |
|                |                          |          |        | CHECKED BY | Checker        |

© This drawing is copyright. Figured dimensions only to be taken from this drawing. All dimensions to be checked on site. Architects to be informed immediately of any discrepancies before work proceeds.

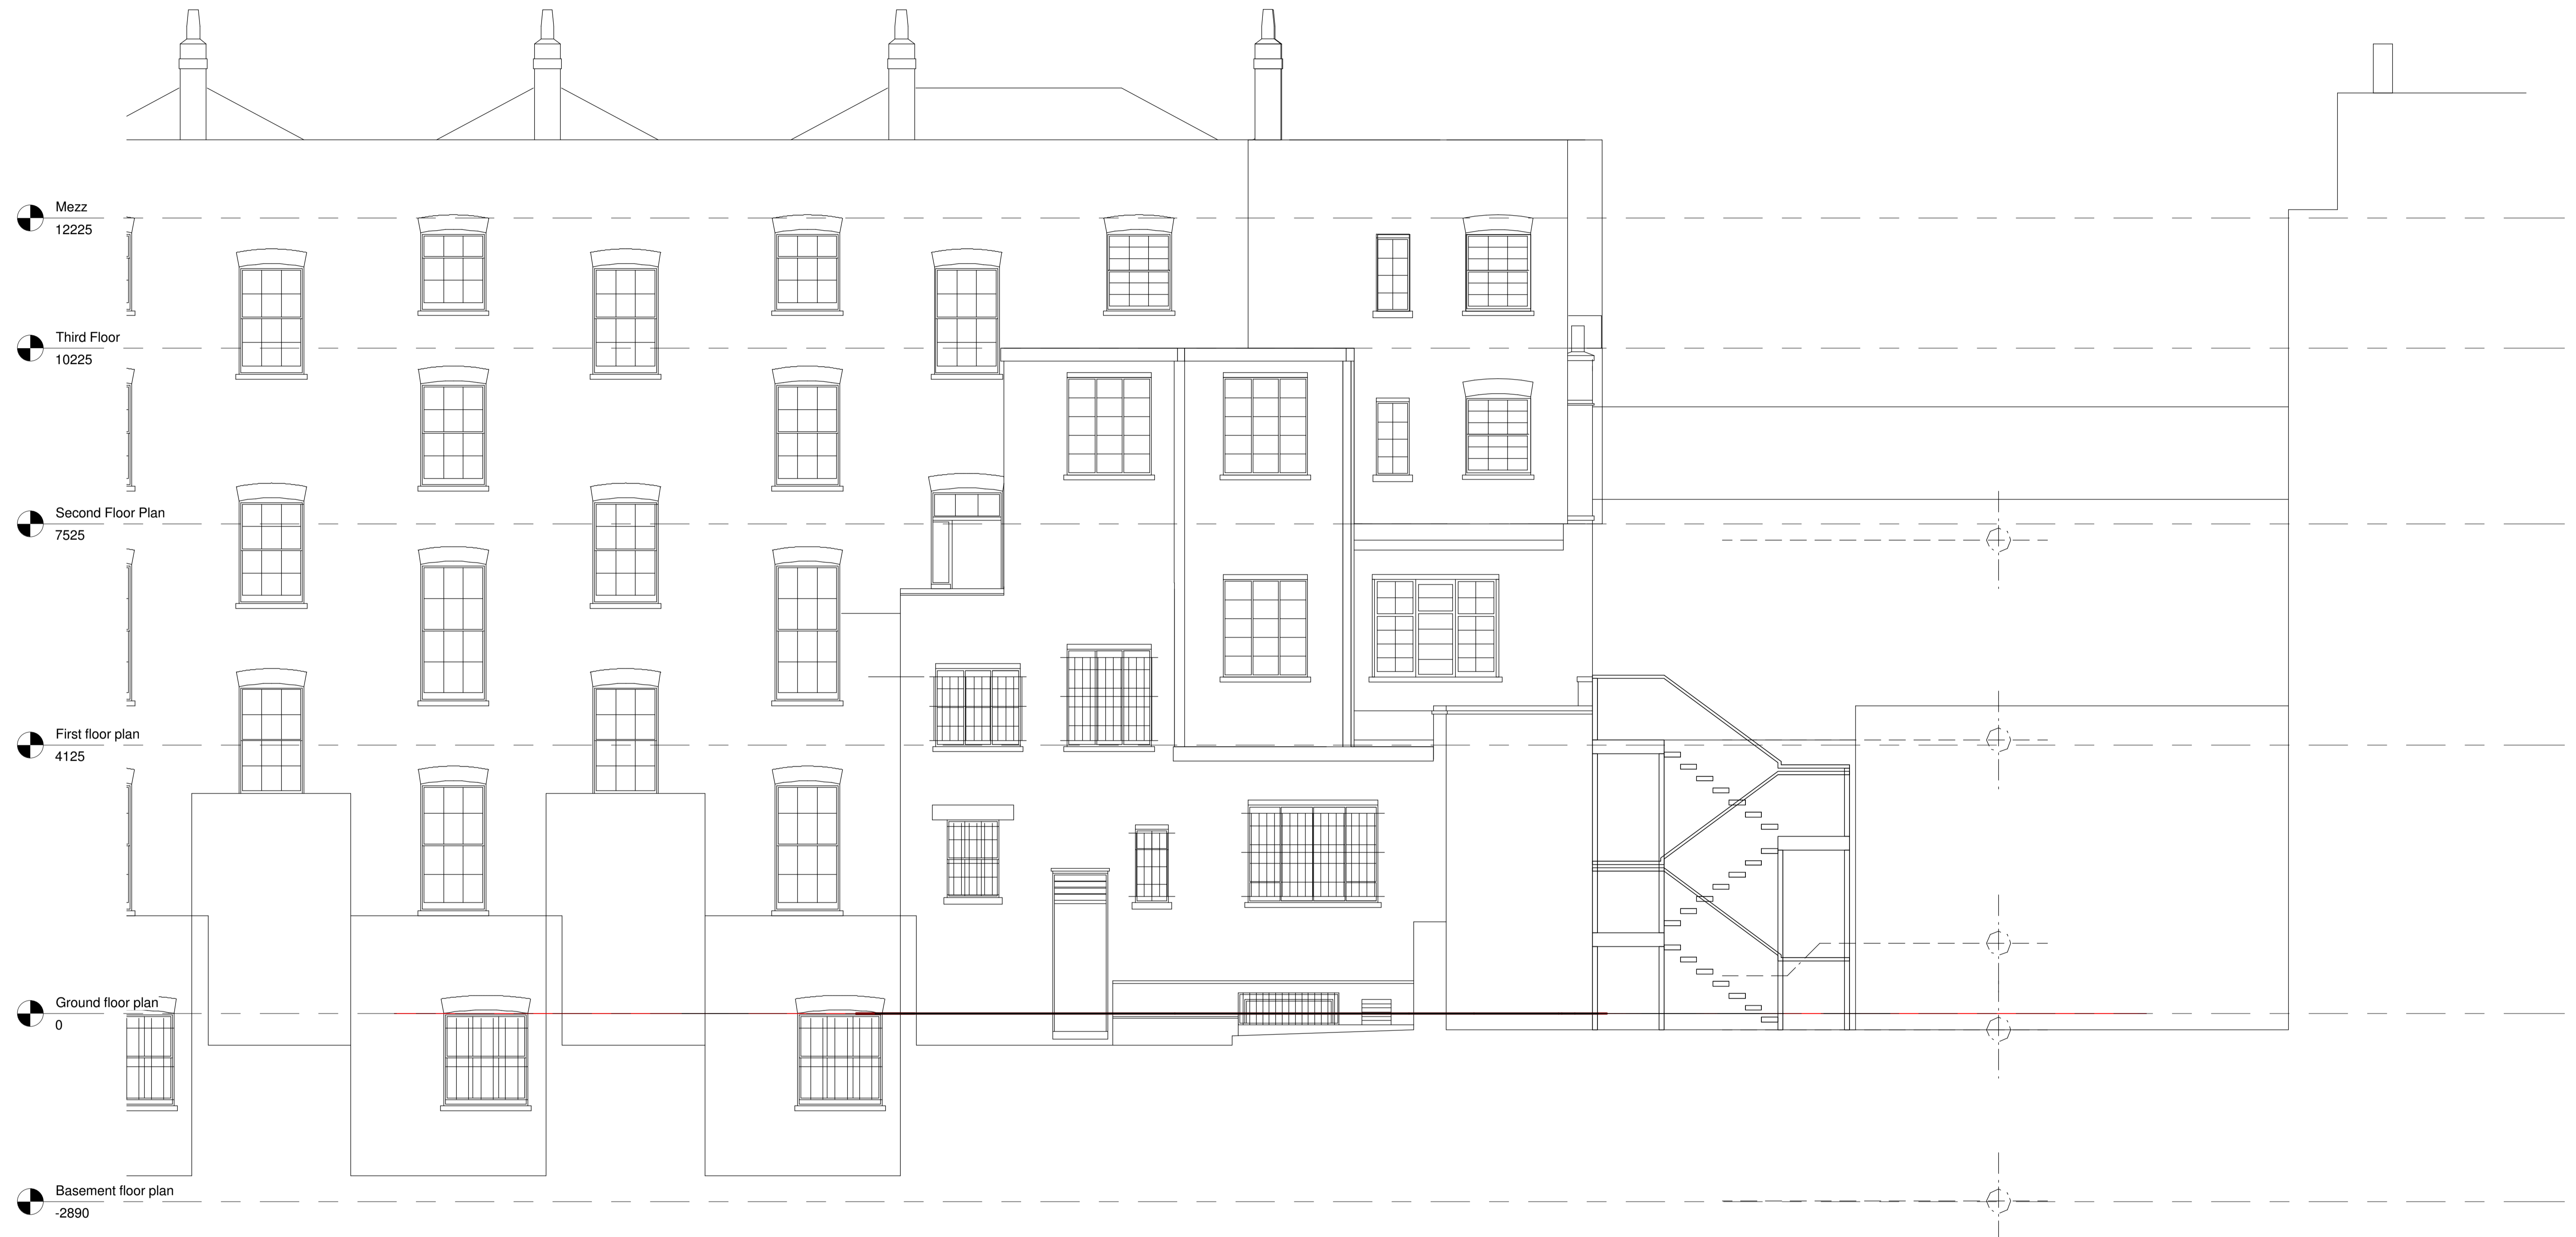

**1** rear elevation  
1 : 50

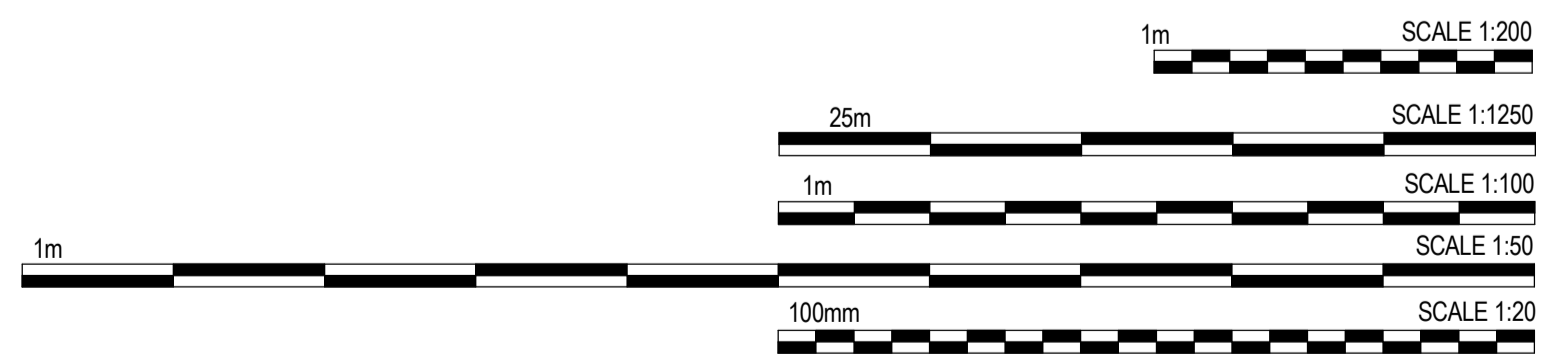

NOTES

|  |  |  |  |  |
|--|--|--|--|--|
|  |  |  |  |  |
|  |  |  |  |  |
**GA&A DESIGN LTD**

59 Green Lays  
Nightingale, NQ2 7RX  
t: +44 (0)115 921 52 52  
f: +44 (0)844 443 52 50  
e: info@gaadesign.co.uk

CLIENT NAME Owner  
PROJECT NAME Project Name  
DRAWING TITLE Proposed Rear Elevation

| PROJECT NO.    | DRAWING NO. | REV. | SCALE(S) | STATUS         | DATE DRAWN | DRAWN BY | CHECKED BY |
|----------------|-------------|------|----------|----------------|------------|----------|------------|
| Project Number | A108-A1     |      | 1 : 50   | Project Status | Issue Date | Author   | Checker    |

© This drawing is copyright. Figured dimensions only to be taken from this drawing. All dimensions to be checked on site. Architects to be informed immediately of any discrepancies before work proceeds.