


NOTE

DO NOT SCALE DRAWINGS
ALL DIMENSIONS TO BE CONFIRMED ON SITE
COMPLETION OF WORKS



HAMPSTEAD ROAD

 

Scale	Date	Drawn By	Checked
Scale: A1 1:100 @ A3	Aug 10	BHR	

Project

1 HAMPSTEAD ROAD
Mornington Crescent
Camden

Drawing

PLAN: GROUND
Existing

Drawing No.
06044-D-010A

NOTE

DO NOT SCALE DRAWINGS
ALL DIMENSIONS TO BE CONFIRMED ON SITE
COMPLETION OF WORKS



Scale	Date	Drawn By	Checked
1:100 @ A3	Aug 10	BHR	

Project
1 HAMPSTEAD ROAD
Mornington Crescent
Camden

Drawing
PLAN: BASEMENT
Existing


Drawing No.
06044-D-011A

NOTE

DO NOT SCALE DRAWINGS
ALL DIMENSIONS TO BE CONFIRMED ON SITE
COMPLETION OF WORKS



HAMPSTEAD ROAD

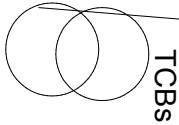

Scale	Date	Drawn By	Checked
Scale: A1 1:100 @ A3	Aug 10	BHR	


Project
1 HAMPSTEAD ROAD
Mornington Crescent
Camden

Drawing
PLAN: LEVEL 1
Existing

Drawing No.
06044-D-012

NOTE

DO NOT SCALE DRAWINGS
ALL DIMENSIONS TO BE CONFIRMED ON SITE
COMMITMENT OF WORKS

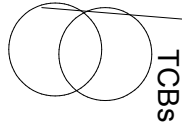

HAMPSTEAD ROAD



Scale	Date	Drawn By	Checked
1:100 @ A3	Aug 10	BHR	


Project
1 HAMPSTEAD ROAD
Mornington Crescent
Camden

Drawing
PLAN: LEVEL 1 MEZZ
Existing

Drawing No.
06044-D-013

NOTE

DO NOT SCALE DRAWINGS
ALL DIMENSIONS TO BE CONFIRMED ON SITE
COMMENCEMENT OF WORKS

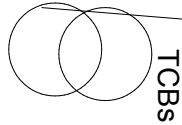

TCBS

HAMPSTEAD ROAD



Scale	Date	Drawn By	Checked
1:100 @ A3	Aug 10	BHR	

Project

1 HAMPSTEAD ROAD
Mornington Crescent
Camden

Drawing

PLAN: LEVEL 2


Existing

Drawing No.

06044-D-014

NOTE

DO NOT SCALE DRAWINGS
ALL DIMENSIONS TO BE CONFIRMED ON SITE
COMPLETION OF WORKS

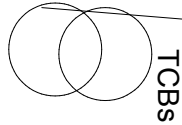

TCBS

HAMPSTEAD ROAD



Scale	Date	Drawn By	Checked
1:100 @ A3	Aug 10	BHR	


Project
1 HAMPSTEAD ROAD
Mornington Crescent
Camden

Drawing
PLAN: LEVEL 3
Existing

Drawing No.
06044-D-015


NOTE

DO NOT SCALE DRAWINGS
ALL DIMENSIONS TO BE CONFIRMED ON SITE
COMPLETION OF WORKS

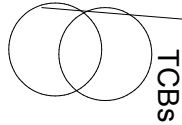

TCBS

HAMPSTEAD ROAD

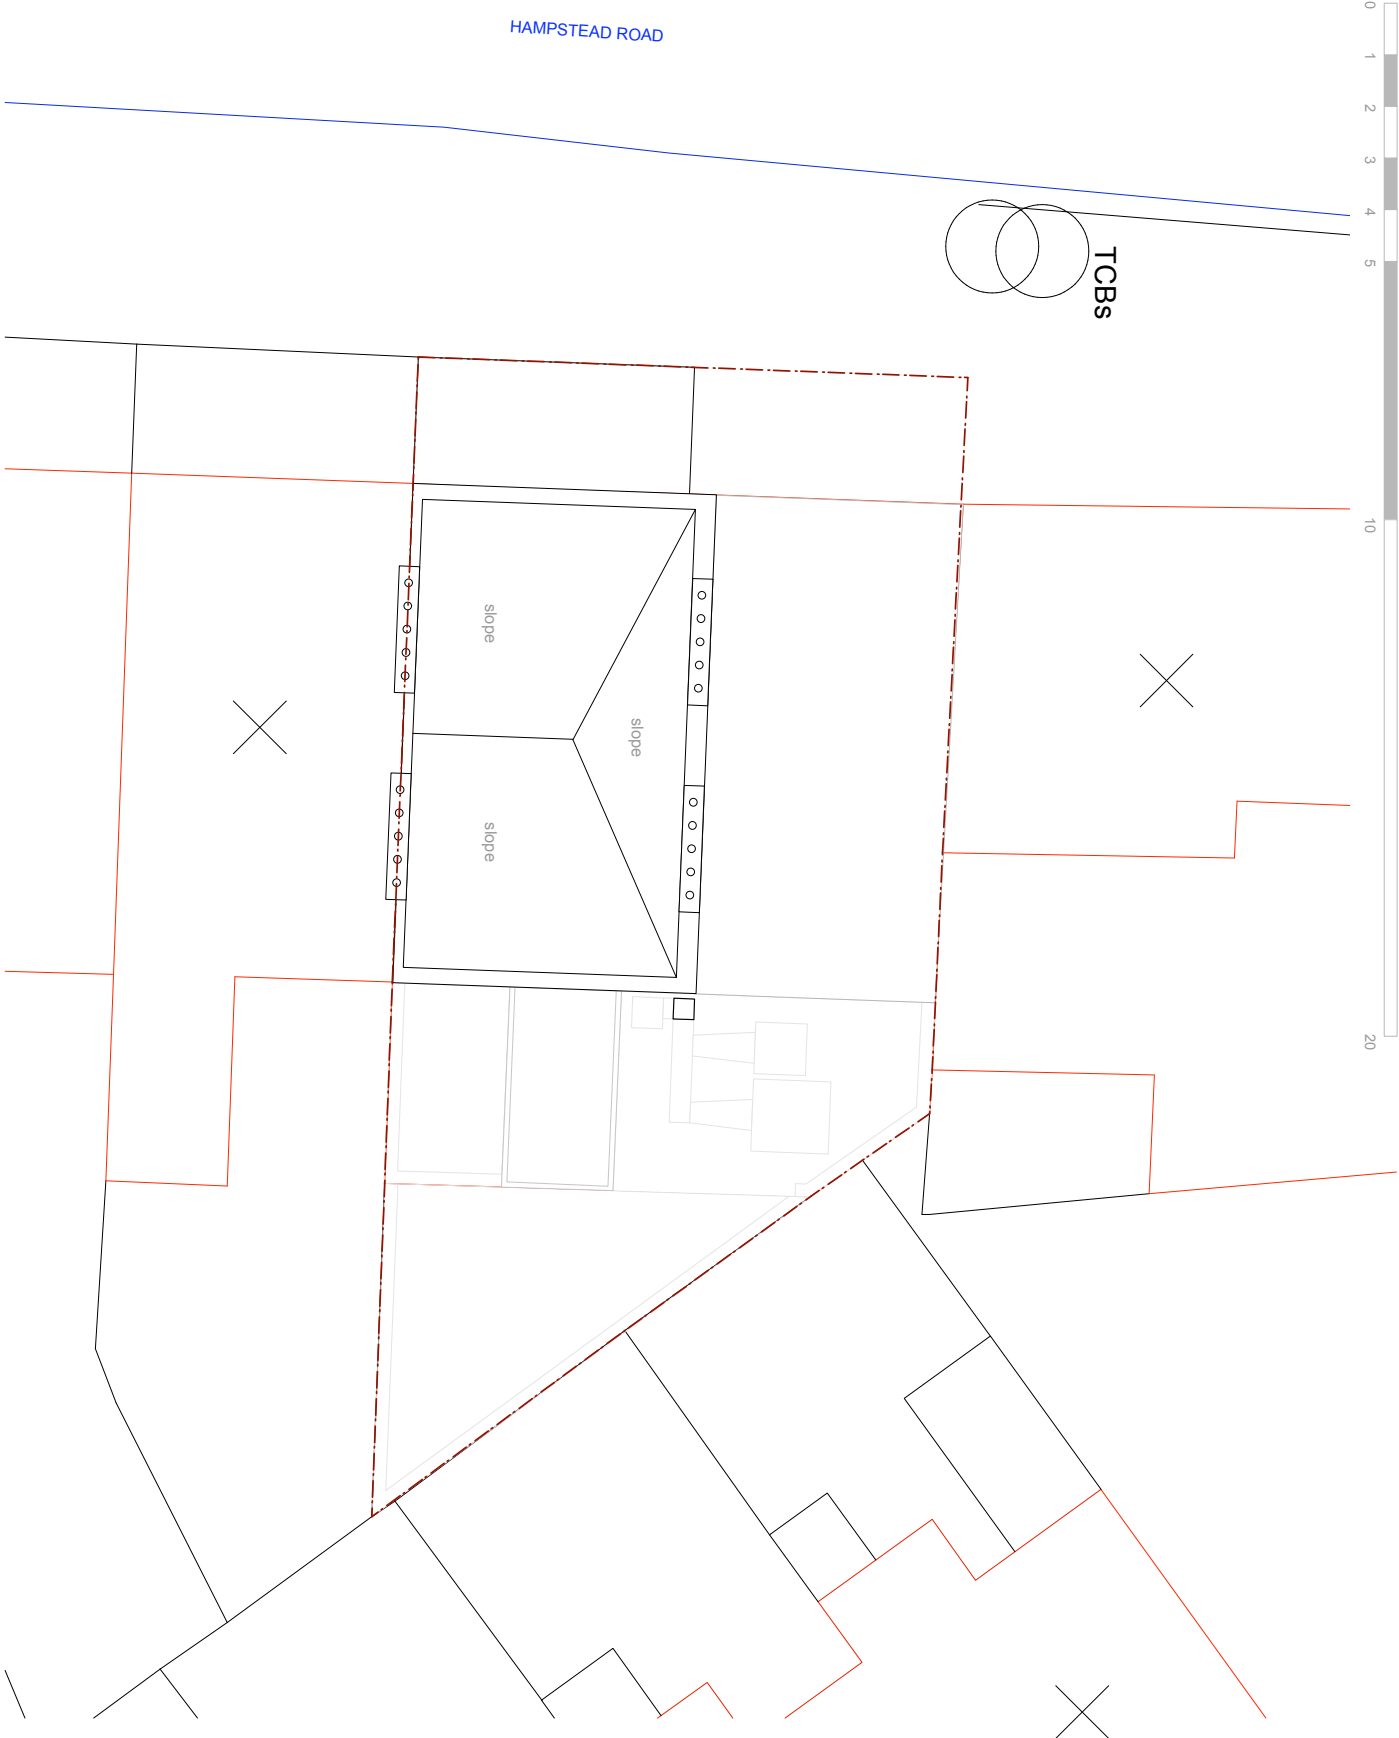


Scale	Date	Drawn By	Checked
1:100 @ A3	Aug 10	BHR	

Project
1 HAMPSTEAD ROAD
Mornington Crescent
Camden



Drawing
PLAN: ROOF
Existing

Drawing No.
06044-D-016

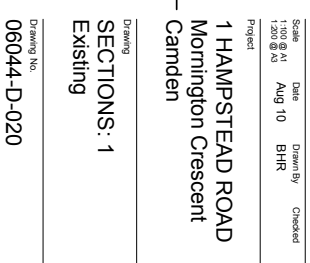

NOTE

DO NOT SCALE DRAWINGS
ALL DIMENSIONS TO BE CONFIRMED ON SITE
COMPLETION OF WORKS

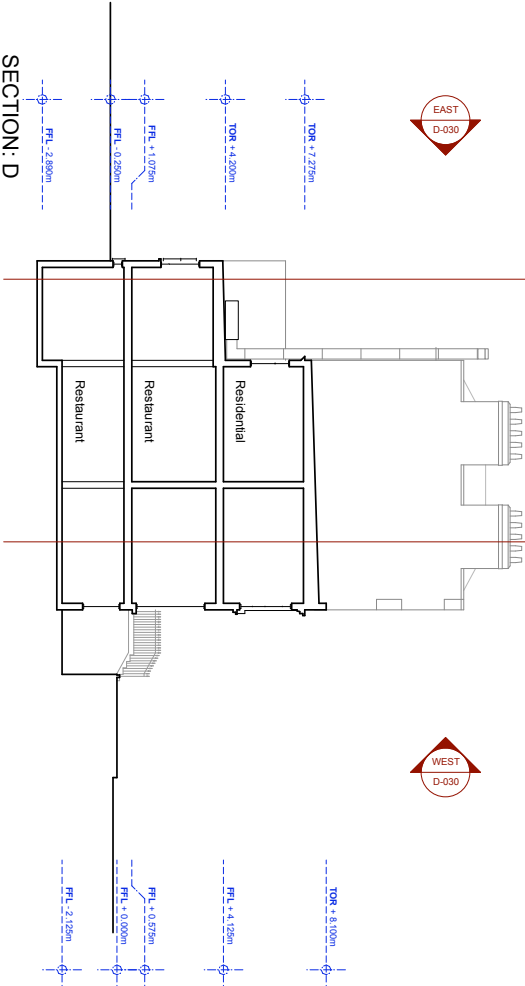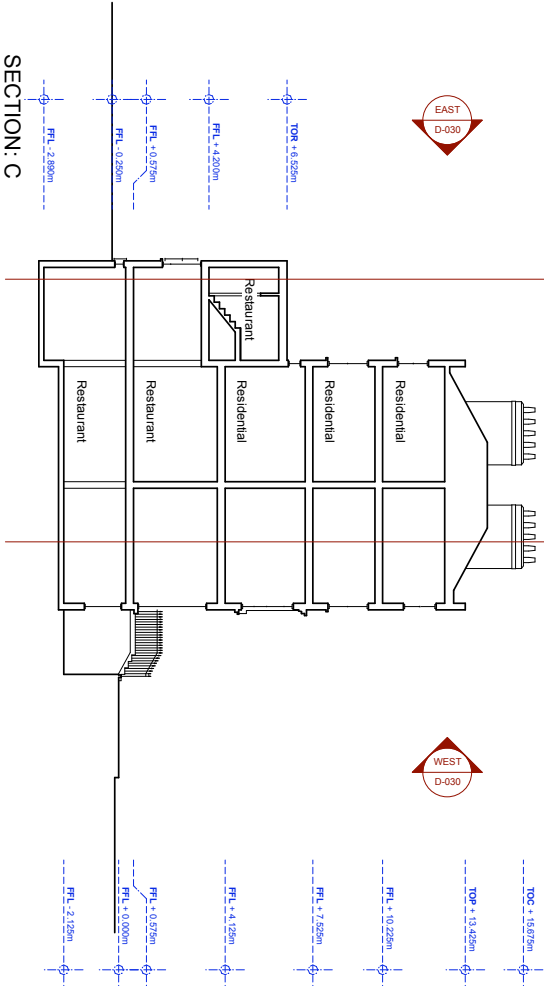

SECTION: D

Scale: 1:200 @ A1
Date: Aug 10
Drawn By: BHR
Checked:


Project: 1 HAMPSTEAD ROAD
Morningside Crescent
Camden

Drawing: SECTIONS: 2
Existing


Drawing No: 06044-D-021

NOTE

DO NOT SCALE DRAWINGS
ALL DIMENSIONS TO BE CONFIRMED ON SITE
COMPLETION OF WORKS

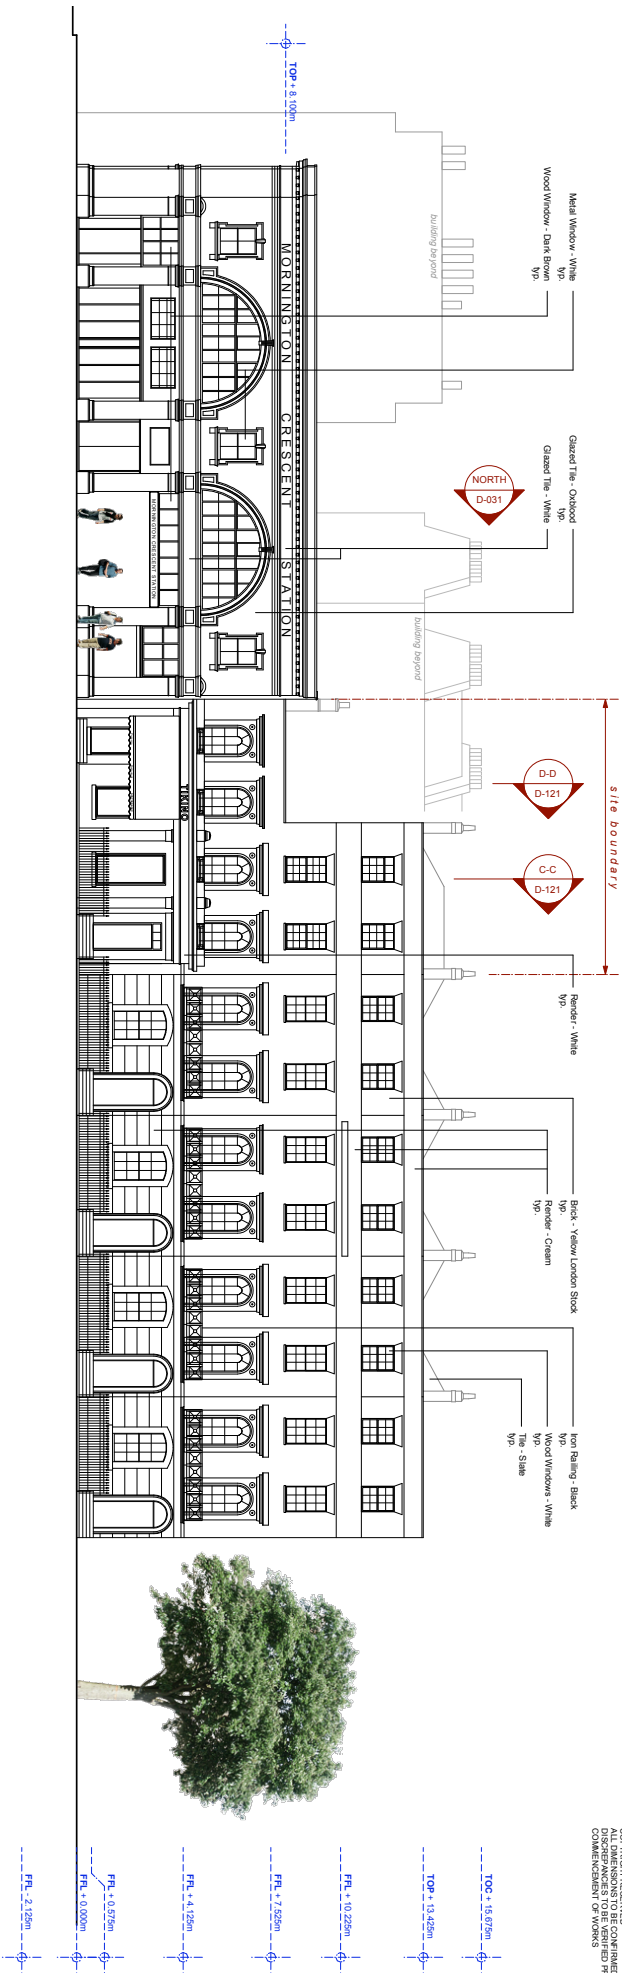

WEST ELEVATION: HAMPSTEAD ROAD

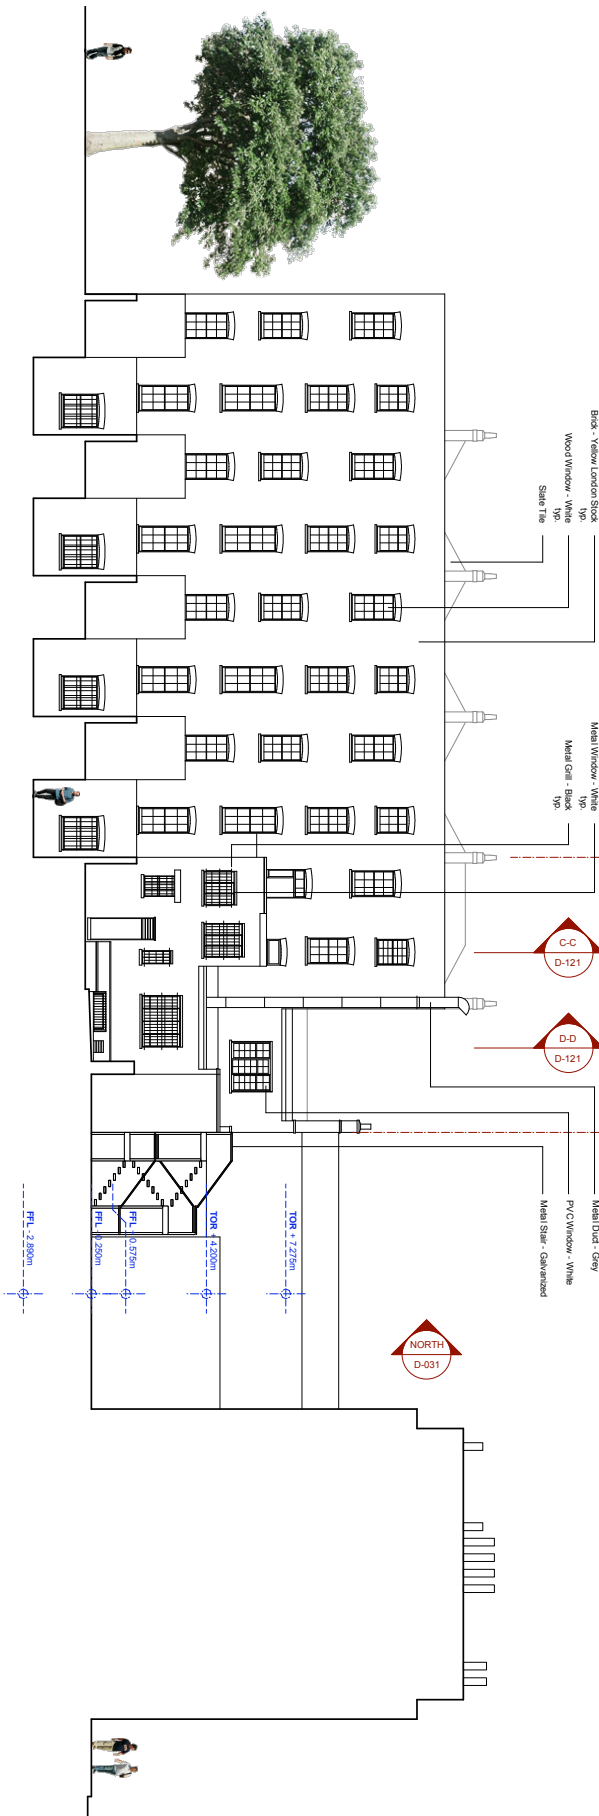

EAST ELEVATION: REAR GARDEN


Scale	Date	Drawn By	Checked
Scale @ A1 1:200 @ A3	Aug 10	BHR	
Project	1 HAMPSTEAD ROAD Mornington Crescent Camden		

ELEVATIONS: 1
Existing

Drawing No.
06044-D-030

NOTE

DO NOT SCALE DRAWINGS
ALL DIMENSIONS TO BE CONFIRMED ON SITE
COMMENCEMENT OF WORKS

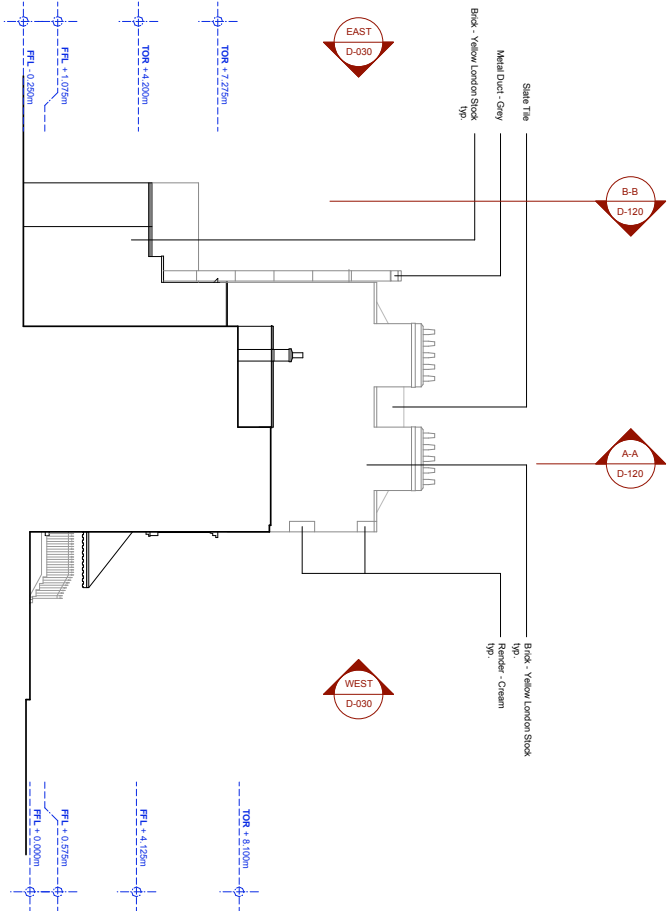

NORTH ELEVATION: OVERLOOKING STATION

Scale	Date	Drawn By	Checked
Scale @ A1	Aug 10	BHR	
1:200 @ A3			
Project	1 HAMPSTEAD ROAD		
	Mornington Crescent		
	Camden		

Drawings
ELEVATIONS: 2
Existing

Drawing No.
06044-D-031