


**PROPOSED**  
Street Elevation  
SCALE 1/1100@A3 PA-04


**PLEASE NOTE:**

1. ALL DIMENSIONS TO BE CHECKED ON SITE BEFORE FABRICATION.
2. CONTRACTOR TO REFER TO ENGINEER'S DRAWINGS BEFORE PROCEEDING WITH WORKS.
3. ALL DRAWINGS AND DESIGNS ARE COVERED BY DESIGN RIGHT (INTELLECTUAL PROPERTY) AND MAY NOT BE DISTRIBUTED, COPIED OR ISSUED WITHOUT WRITTEN PERMISSION OF XUL ARCHITECTURE.
4. ALL DESIGN CONCEPTS ARE THE SOLE PROPERTY OF XUL ARCHITECTURE AND NO ADAPTATIONS, REPRODUCTIONS OR COPIES MAY BE MADE WITHOUT WRITTEN PERMISSION OF XUL ARCHITECTURE.
5. THESE DRAWINGS ARE SUBJECT TO ANY VARIATION REQUIRED OR RECOMMENDATION BY ANY STATUTORY AUTHORITY, OR FOR THE BETTER CARRYING OUT OF THE WORKS.
6. SAMPLES TO BE PROVIDED BY CONTRACTOR FOR XUL ARCHITECTURE APPROVAL.
7. ALL FINISHES TO XUL ARCHITECTURE SATISFACTION.
8. ALL DRAWINGS TO BE APPROVED BY XUL ARCHITECTURE BEFORE CONSTRUCTION.

**ADDITIONAL NOTES:**

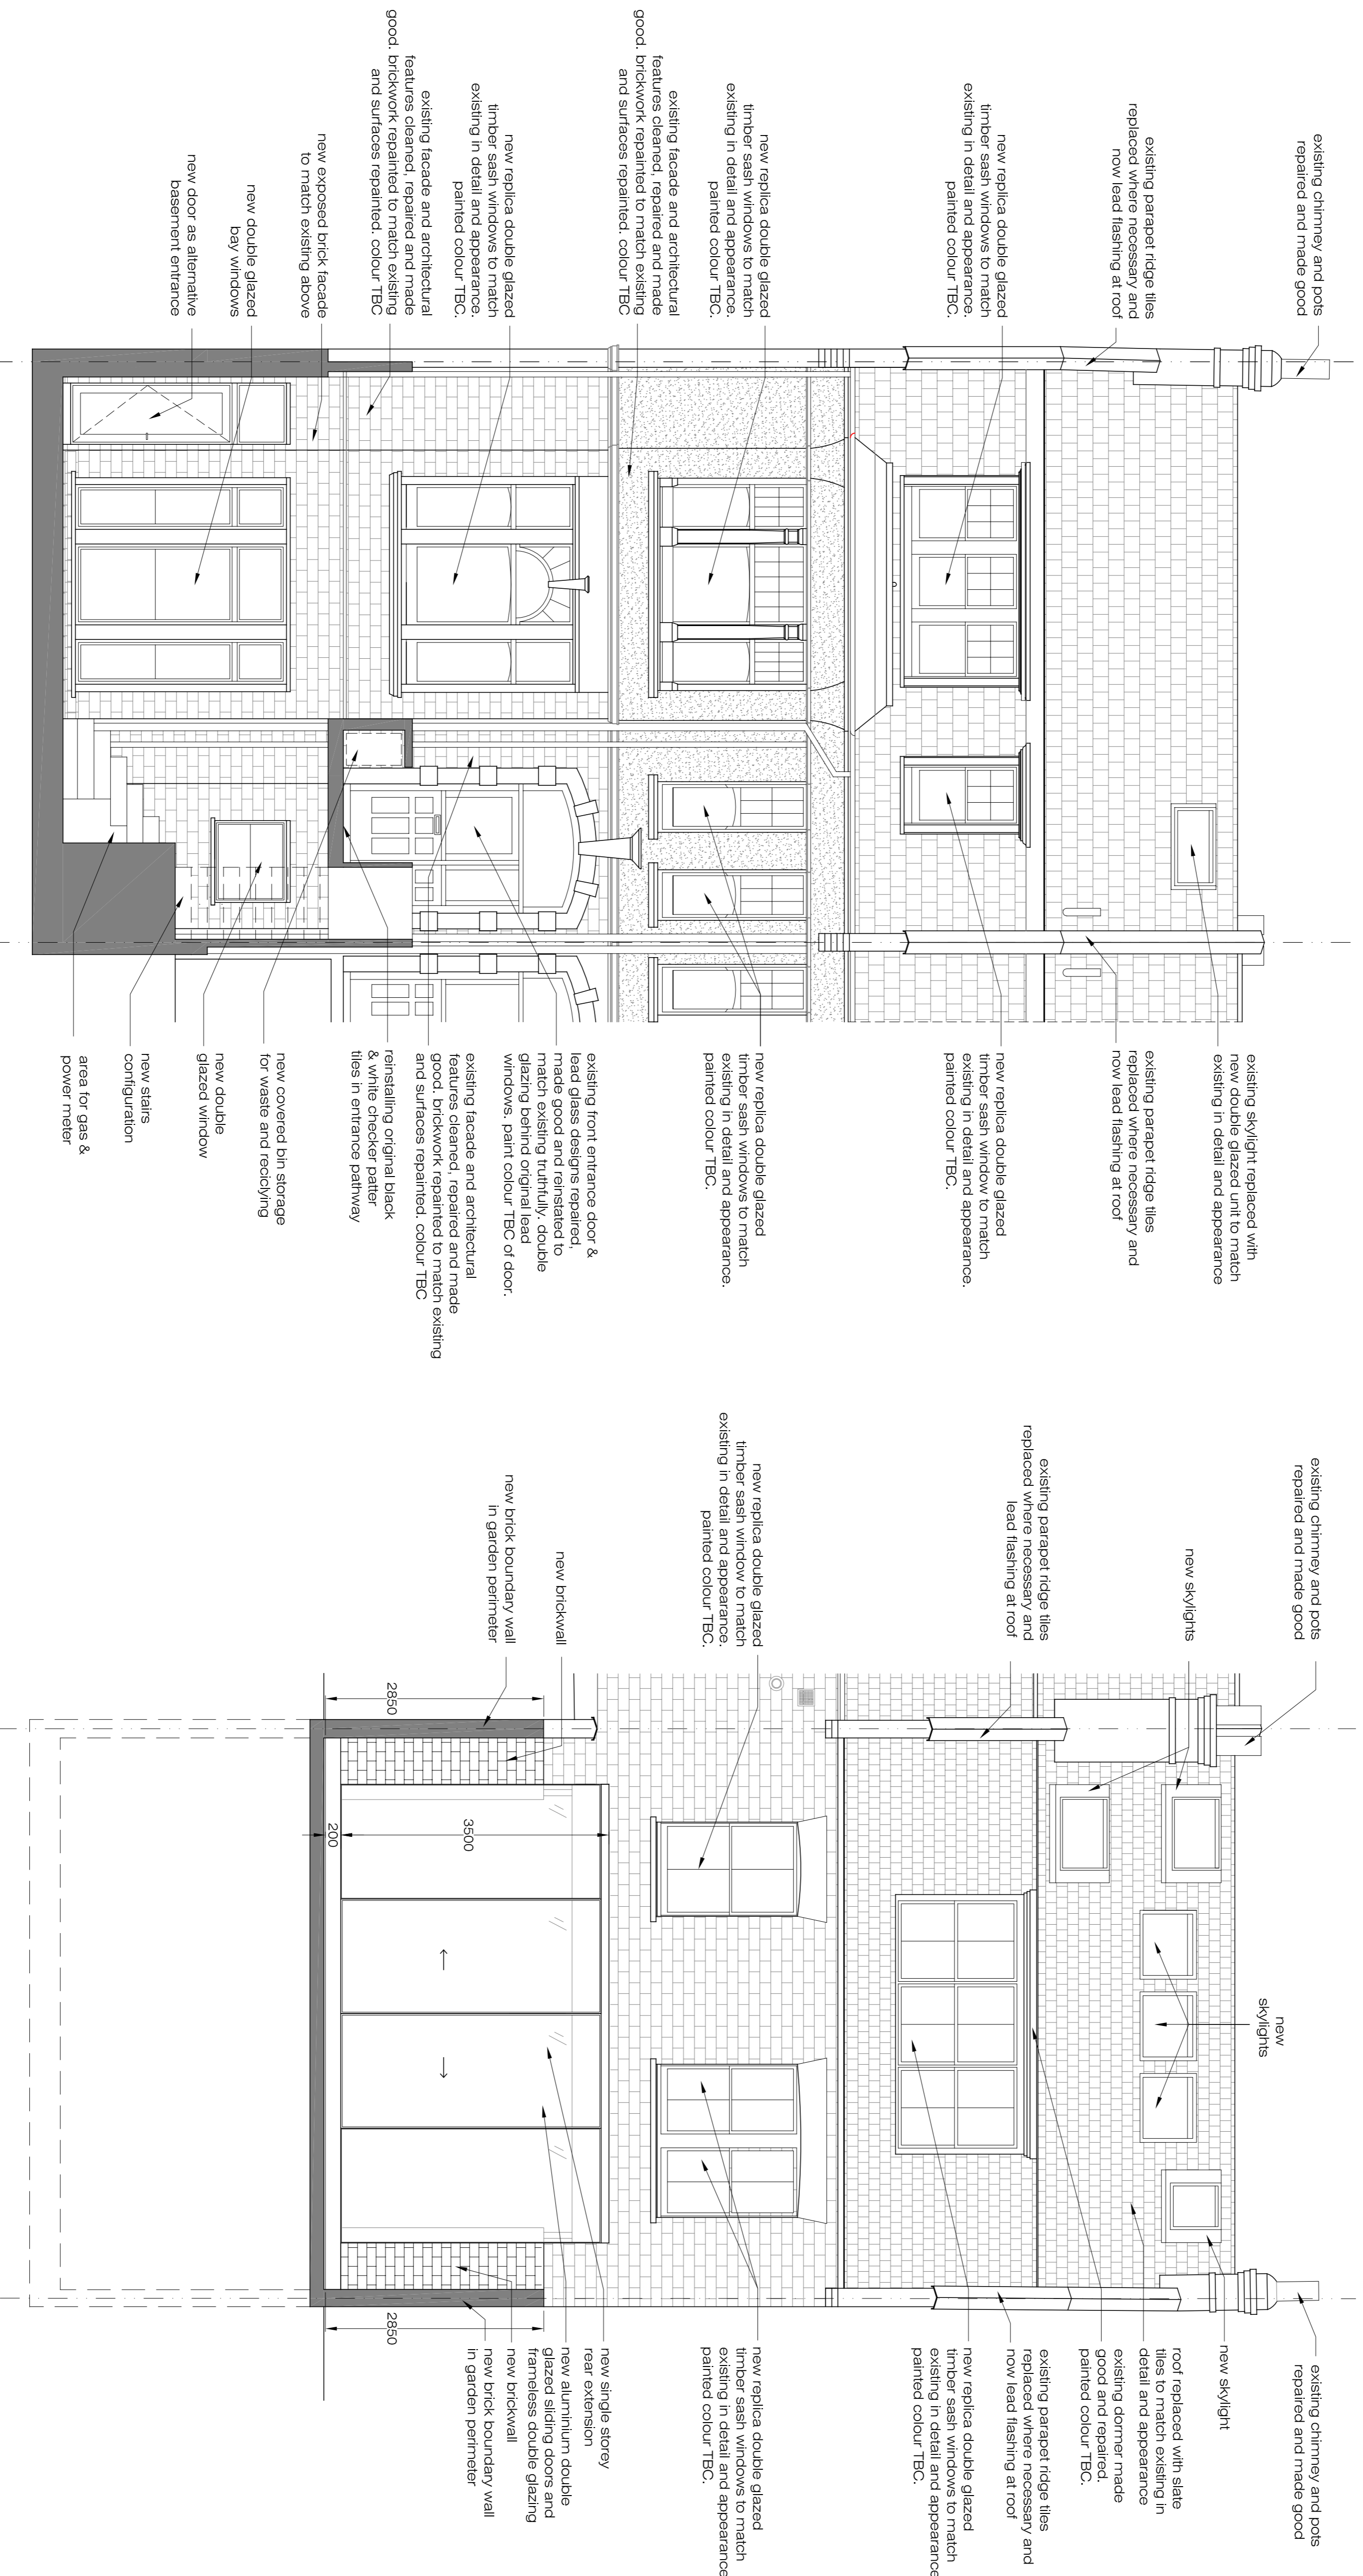

**PROPOSED**  
Front Elevation  
SCALE 1/1100@A3 PA-04

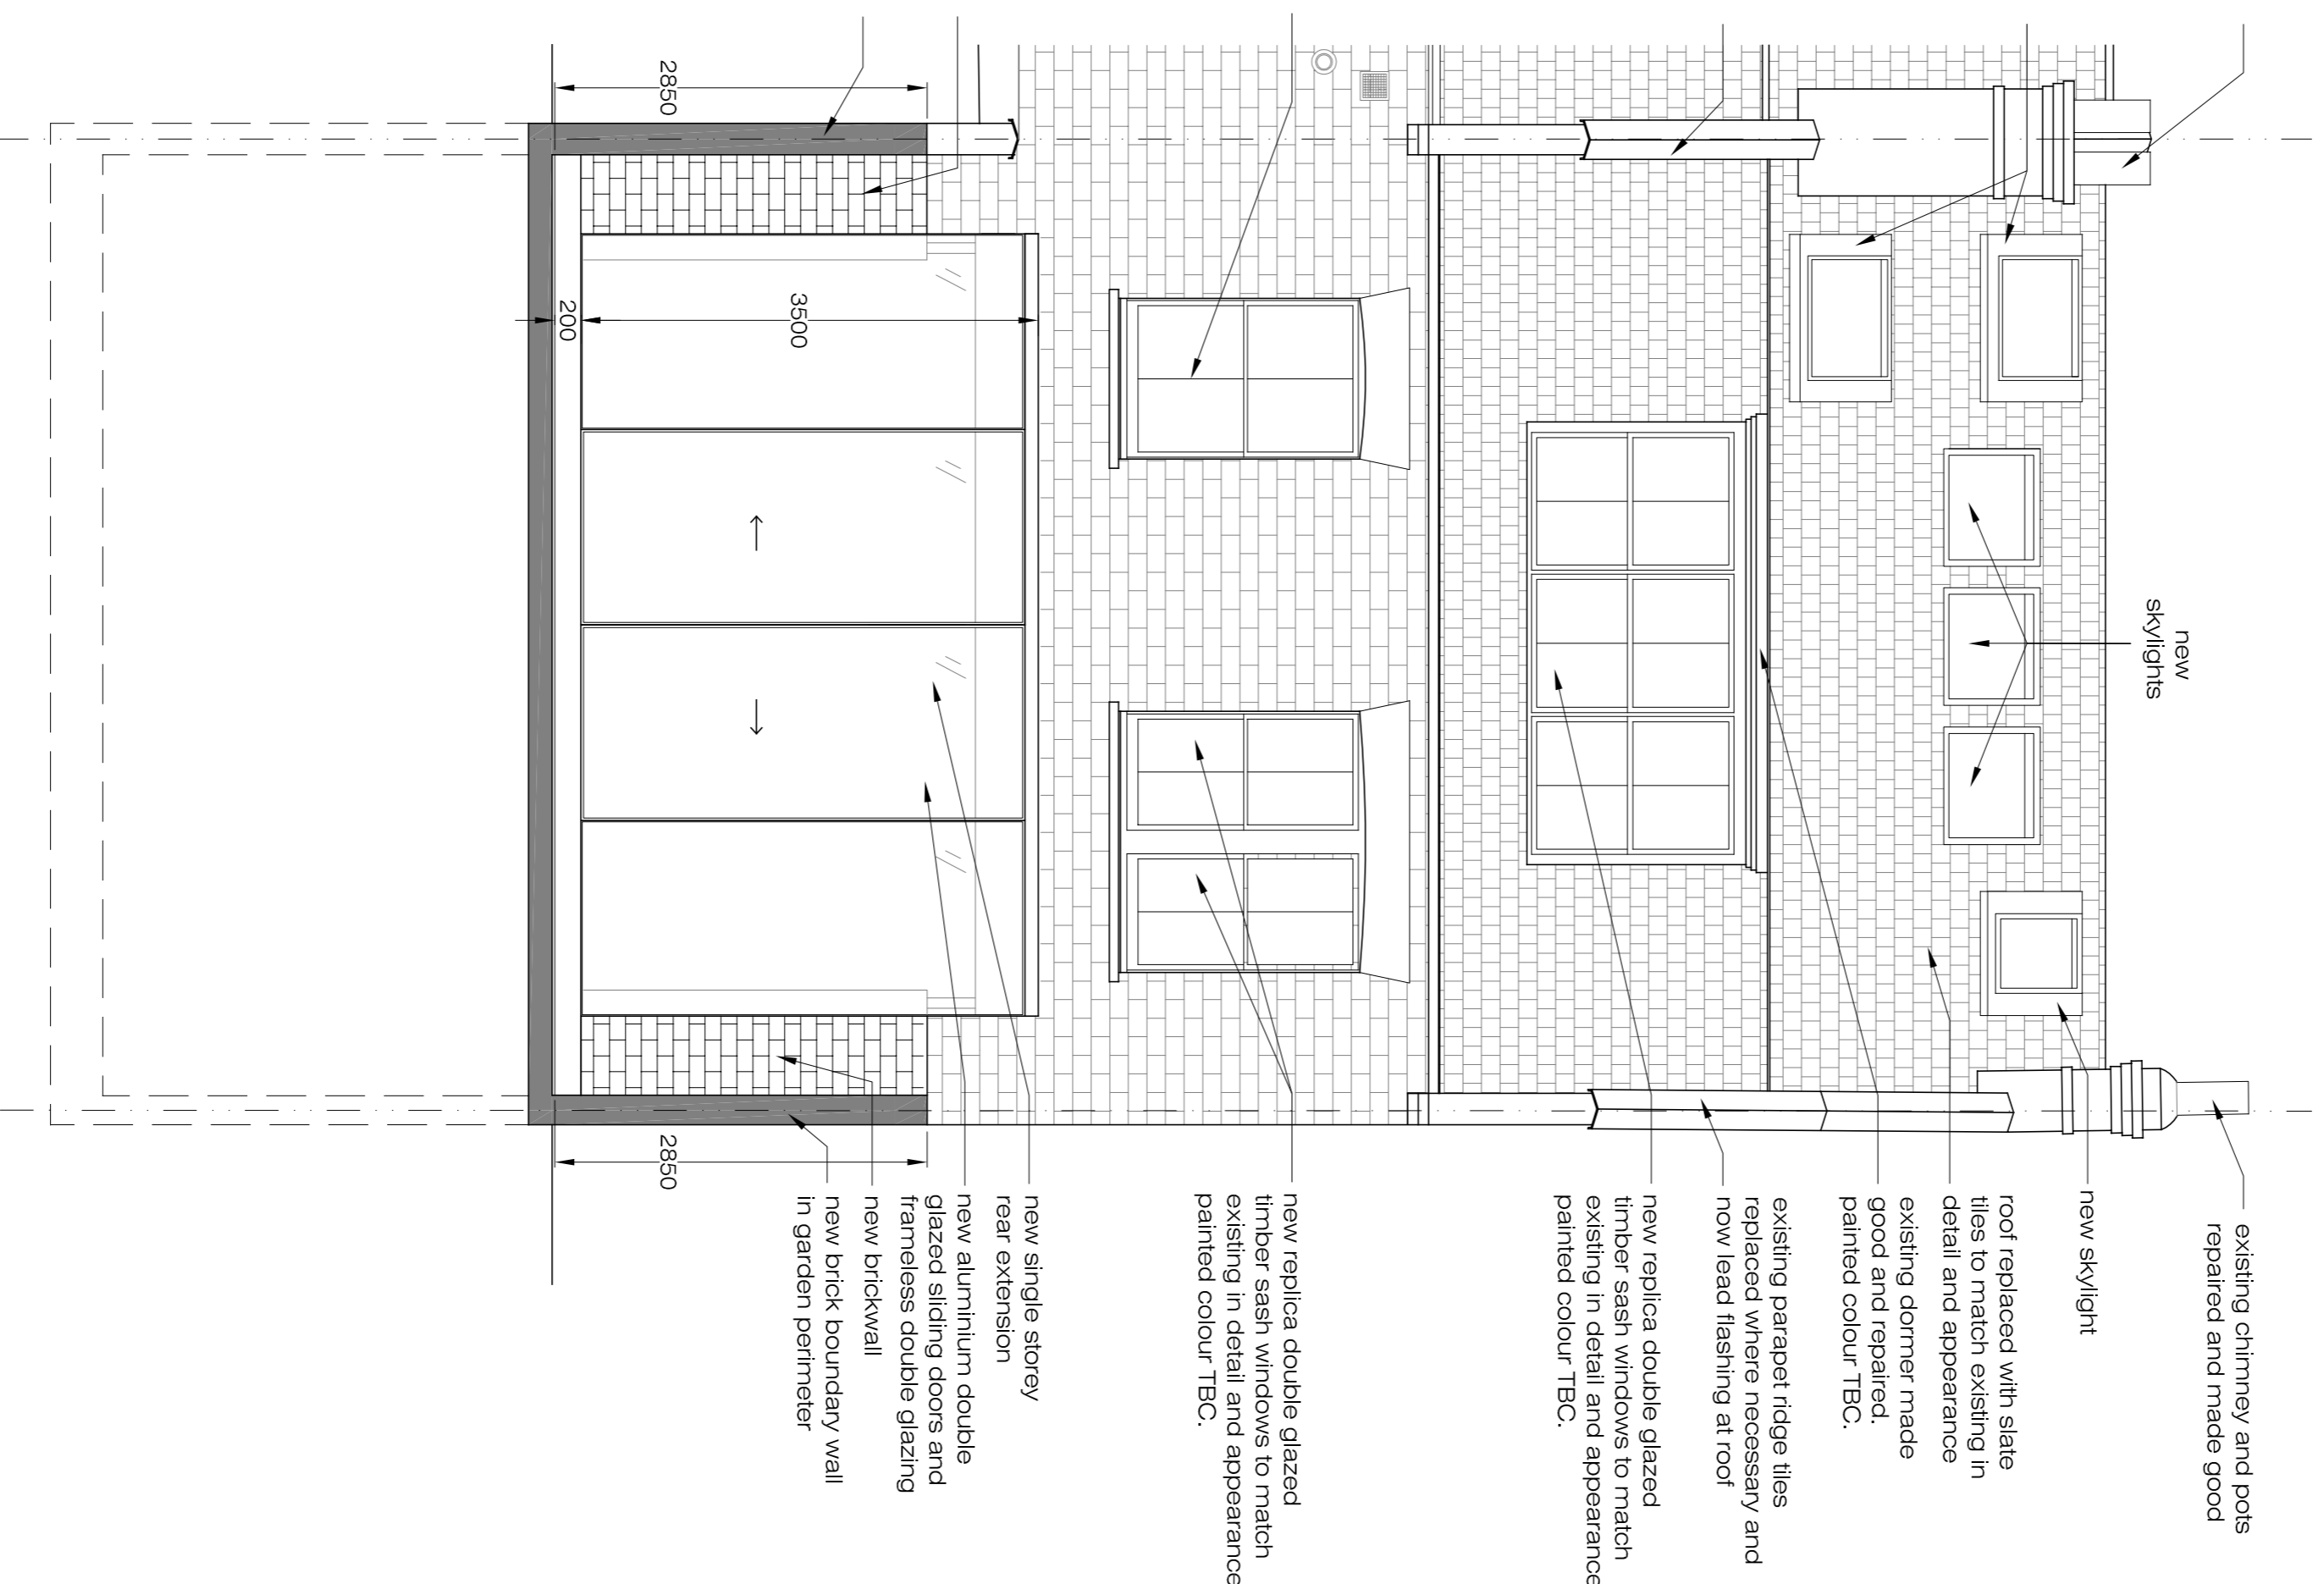

**PROPOSED**  
Rear Elevation  
SCALE 1/1100@A3 PA-04

**REVISIONS**

| No | Date     | Description | Issue By |
|----|----------|-------------|----------|
| 00 | 03/02/15 | PLANNING    | GL       |
| 01 | 19/02/15 | PLANNING    | GL       |

**Client**  
**PRIVATE CLIENT**

**Project**  
1 Glenilla Road  
London NW3 4AU

**PROPOSED**  
Front & Rear Elevation

| Scale     | Dwg. No.       | Rev. |
|-----------|----------------|------|
| 1/1100@A3 | PA-04          | 01   |
| Date      | 19/02/15       |      |
| Drawn     | GL             |      |
| Checked   | SS             |      |
|           | Project Number | 1435 |

