
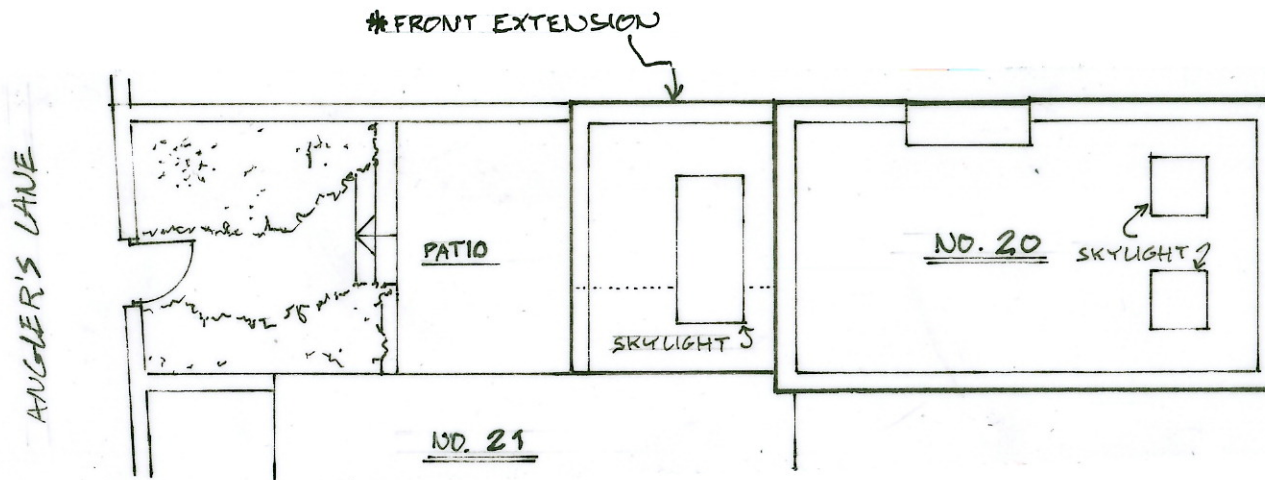


ALMA COTTAGE, 20 ANGLER'S LA. LONDON. NW5 3DE

Proposed Site & Roof Plan Scale 1:100@A4

Drawing No: 20AL13/11

 

* Extent of new area to front extension - up to dotted line. (Of old entrance and WC).