



notes & revisions

rev	date	note
-----	------	------

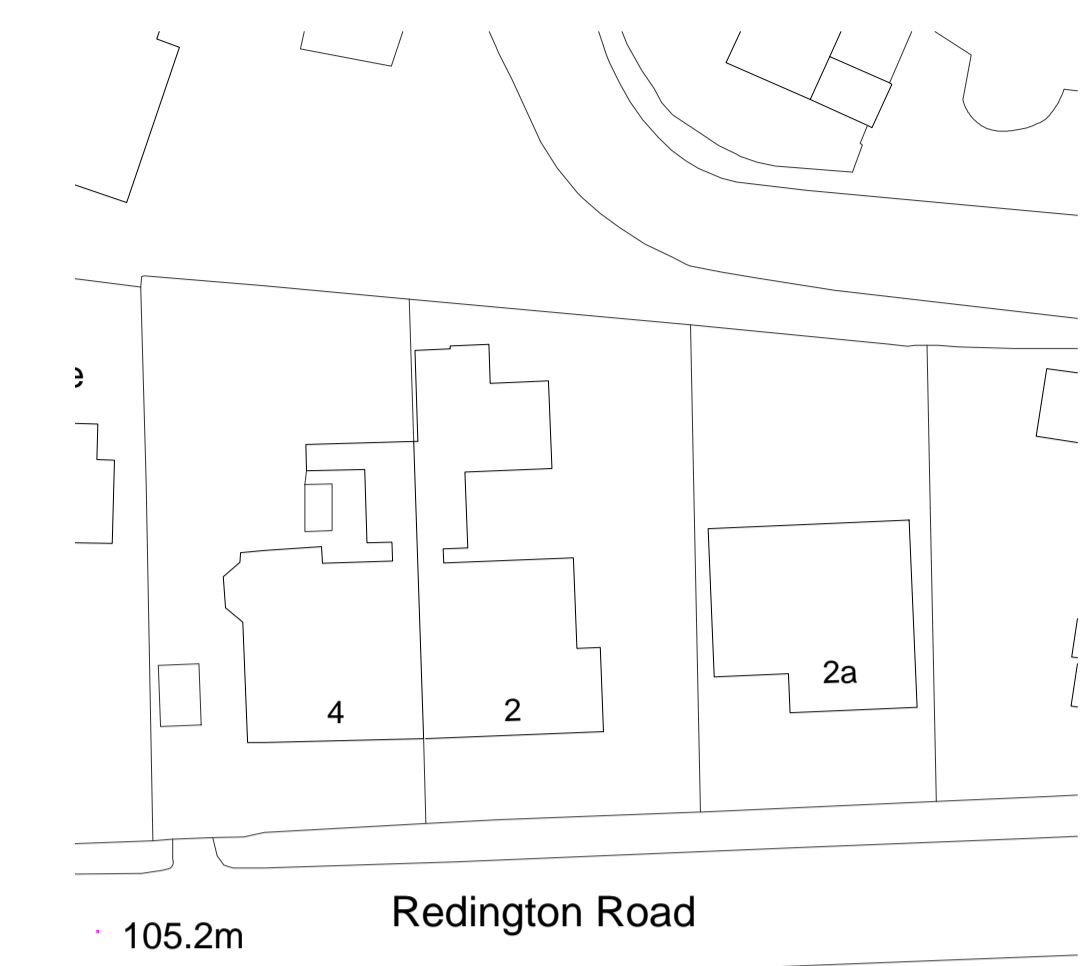

Existing Block Plan Scale 1:500

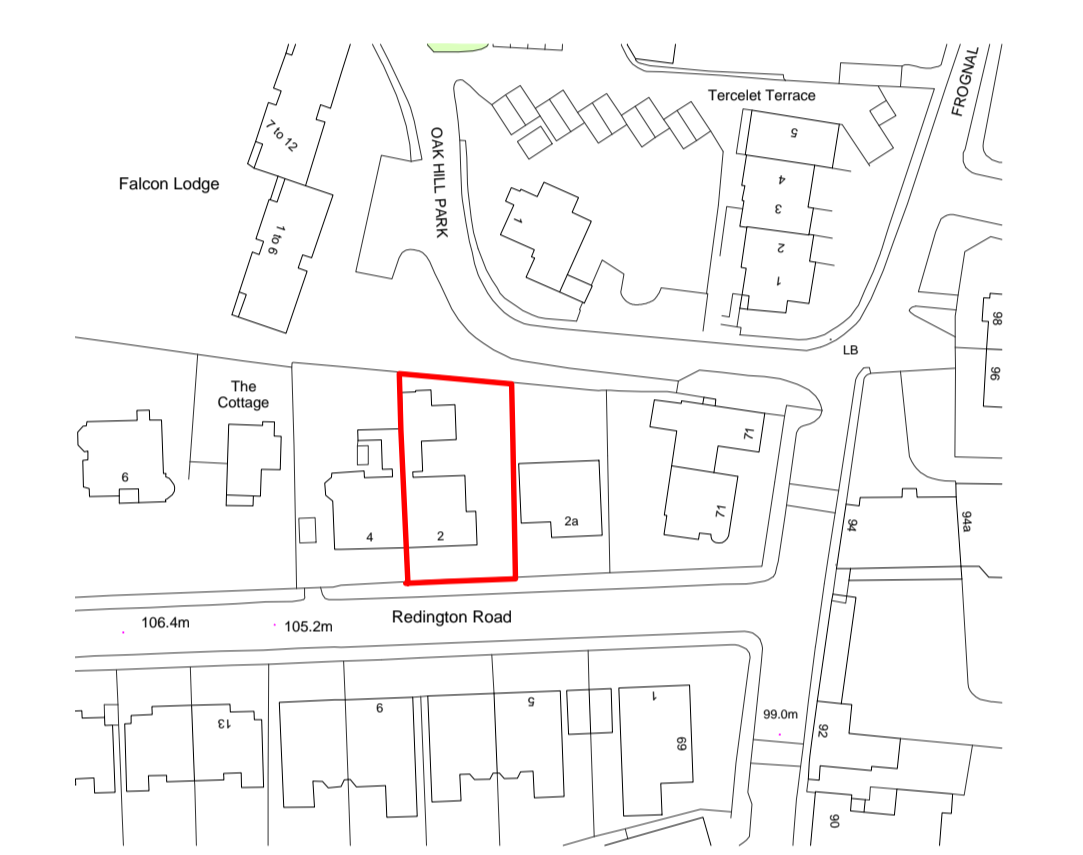

Location Plan Scale 1:1250



**2 Redington Road
Hampstead Village
Proposed Garden Room**

title

Existing & Proposed Site Plans,
Location & Block Plan

scale 1:50, 1:500 1:1250 @ A1 Drawing No.	date Feb 2015	drawn	Revision:
--	------------------	-------	-----------

529 - 601

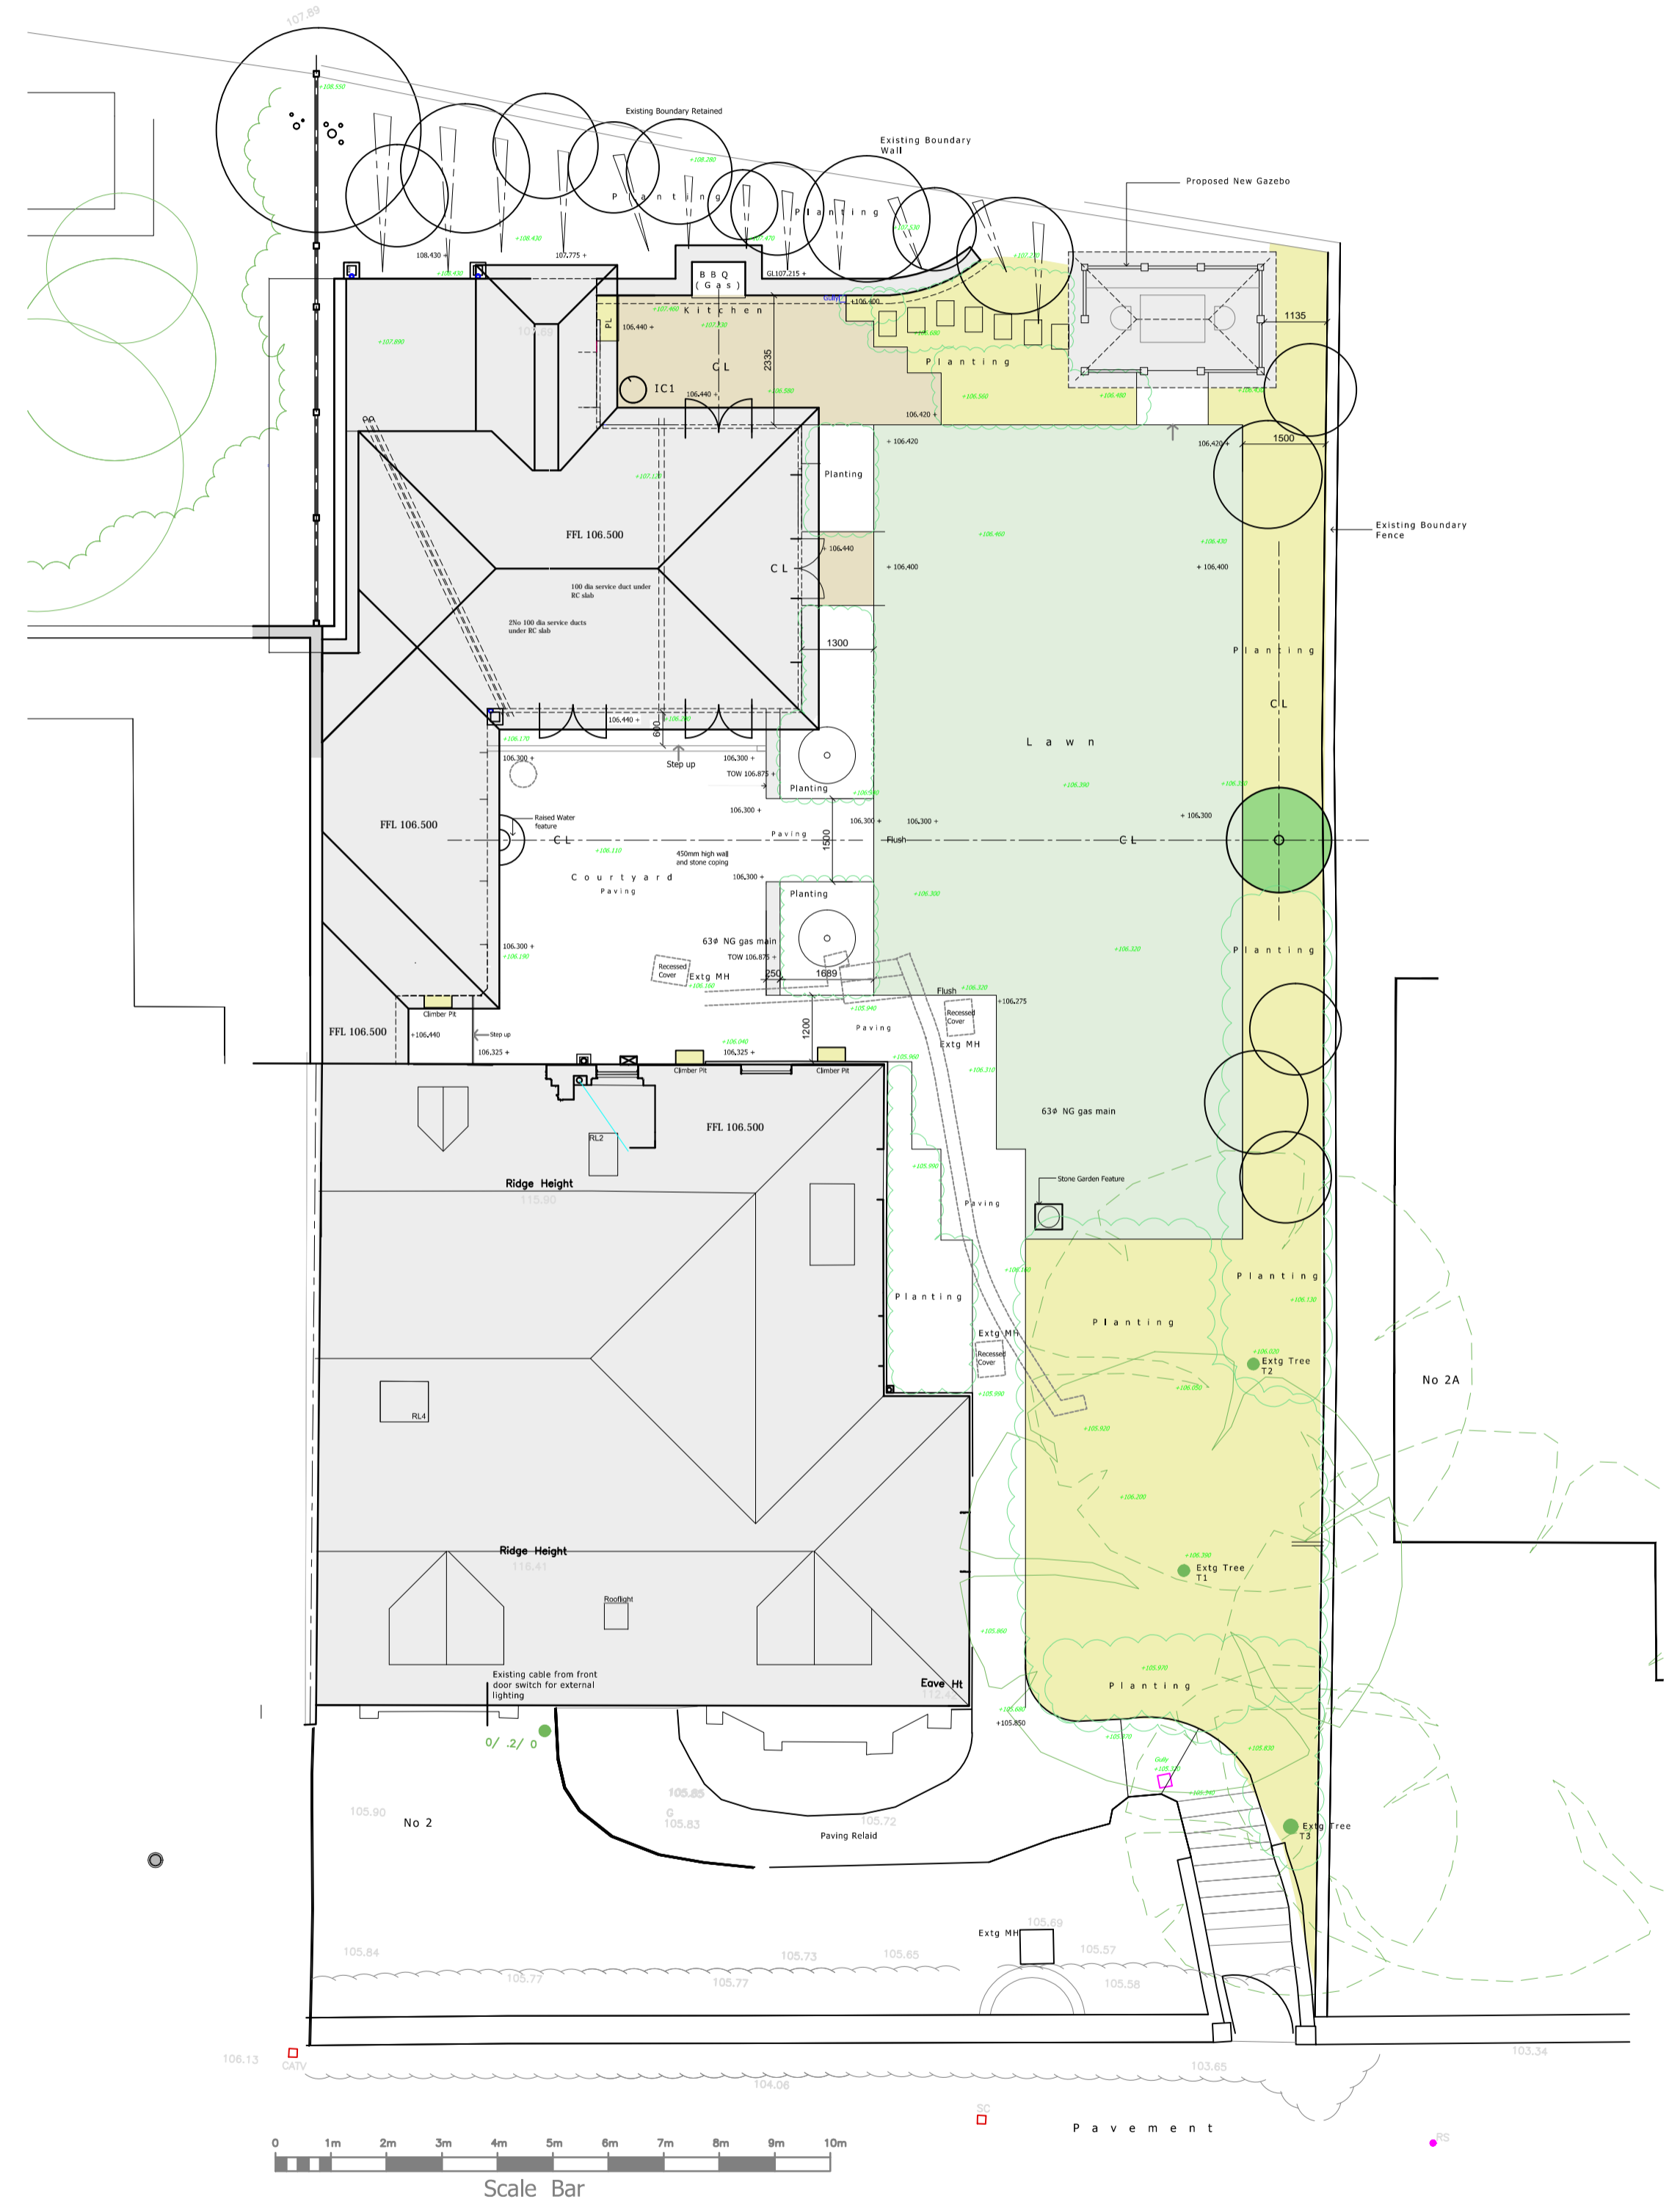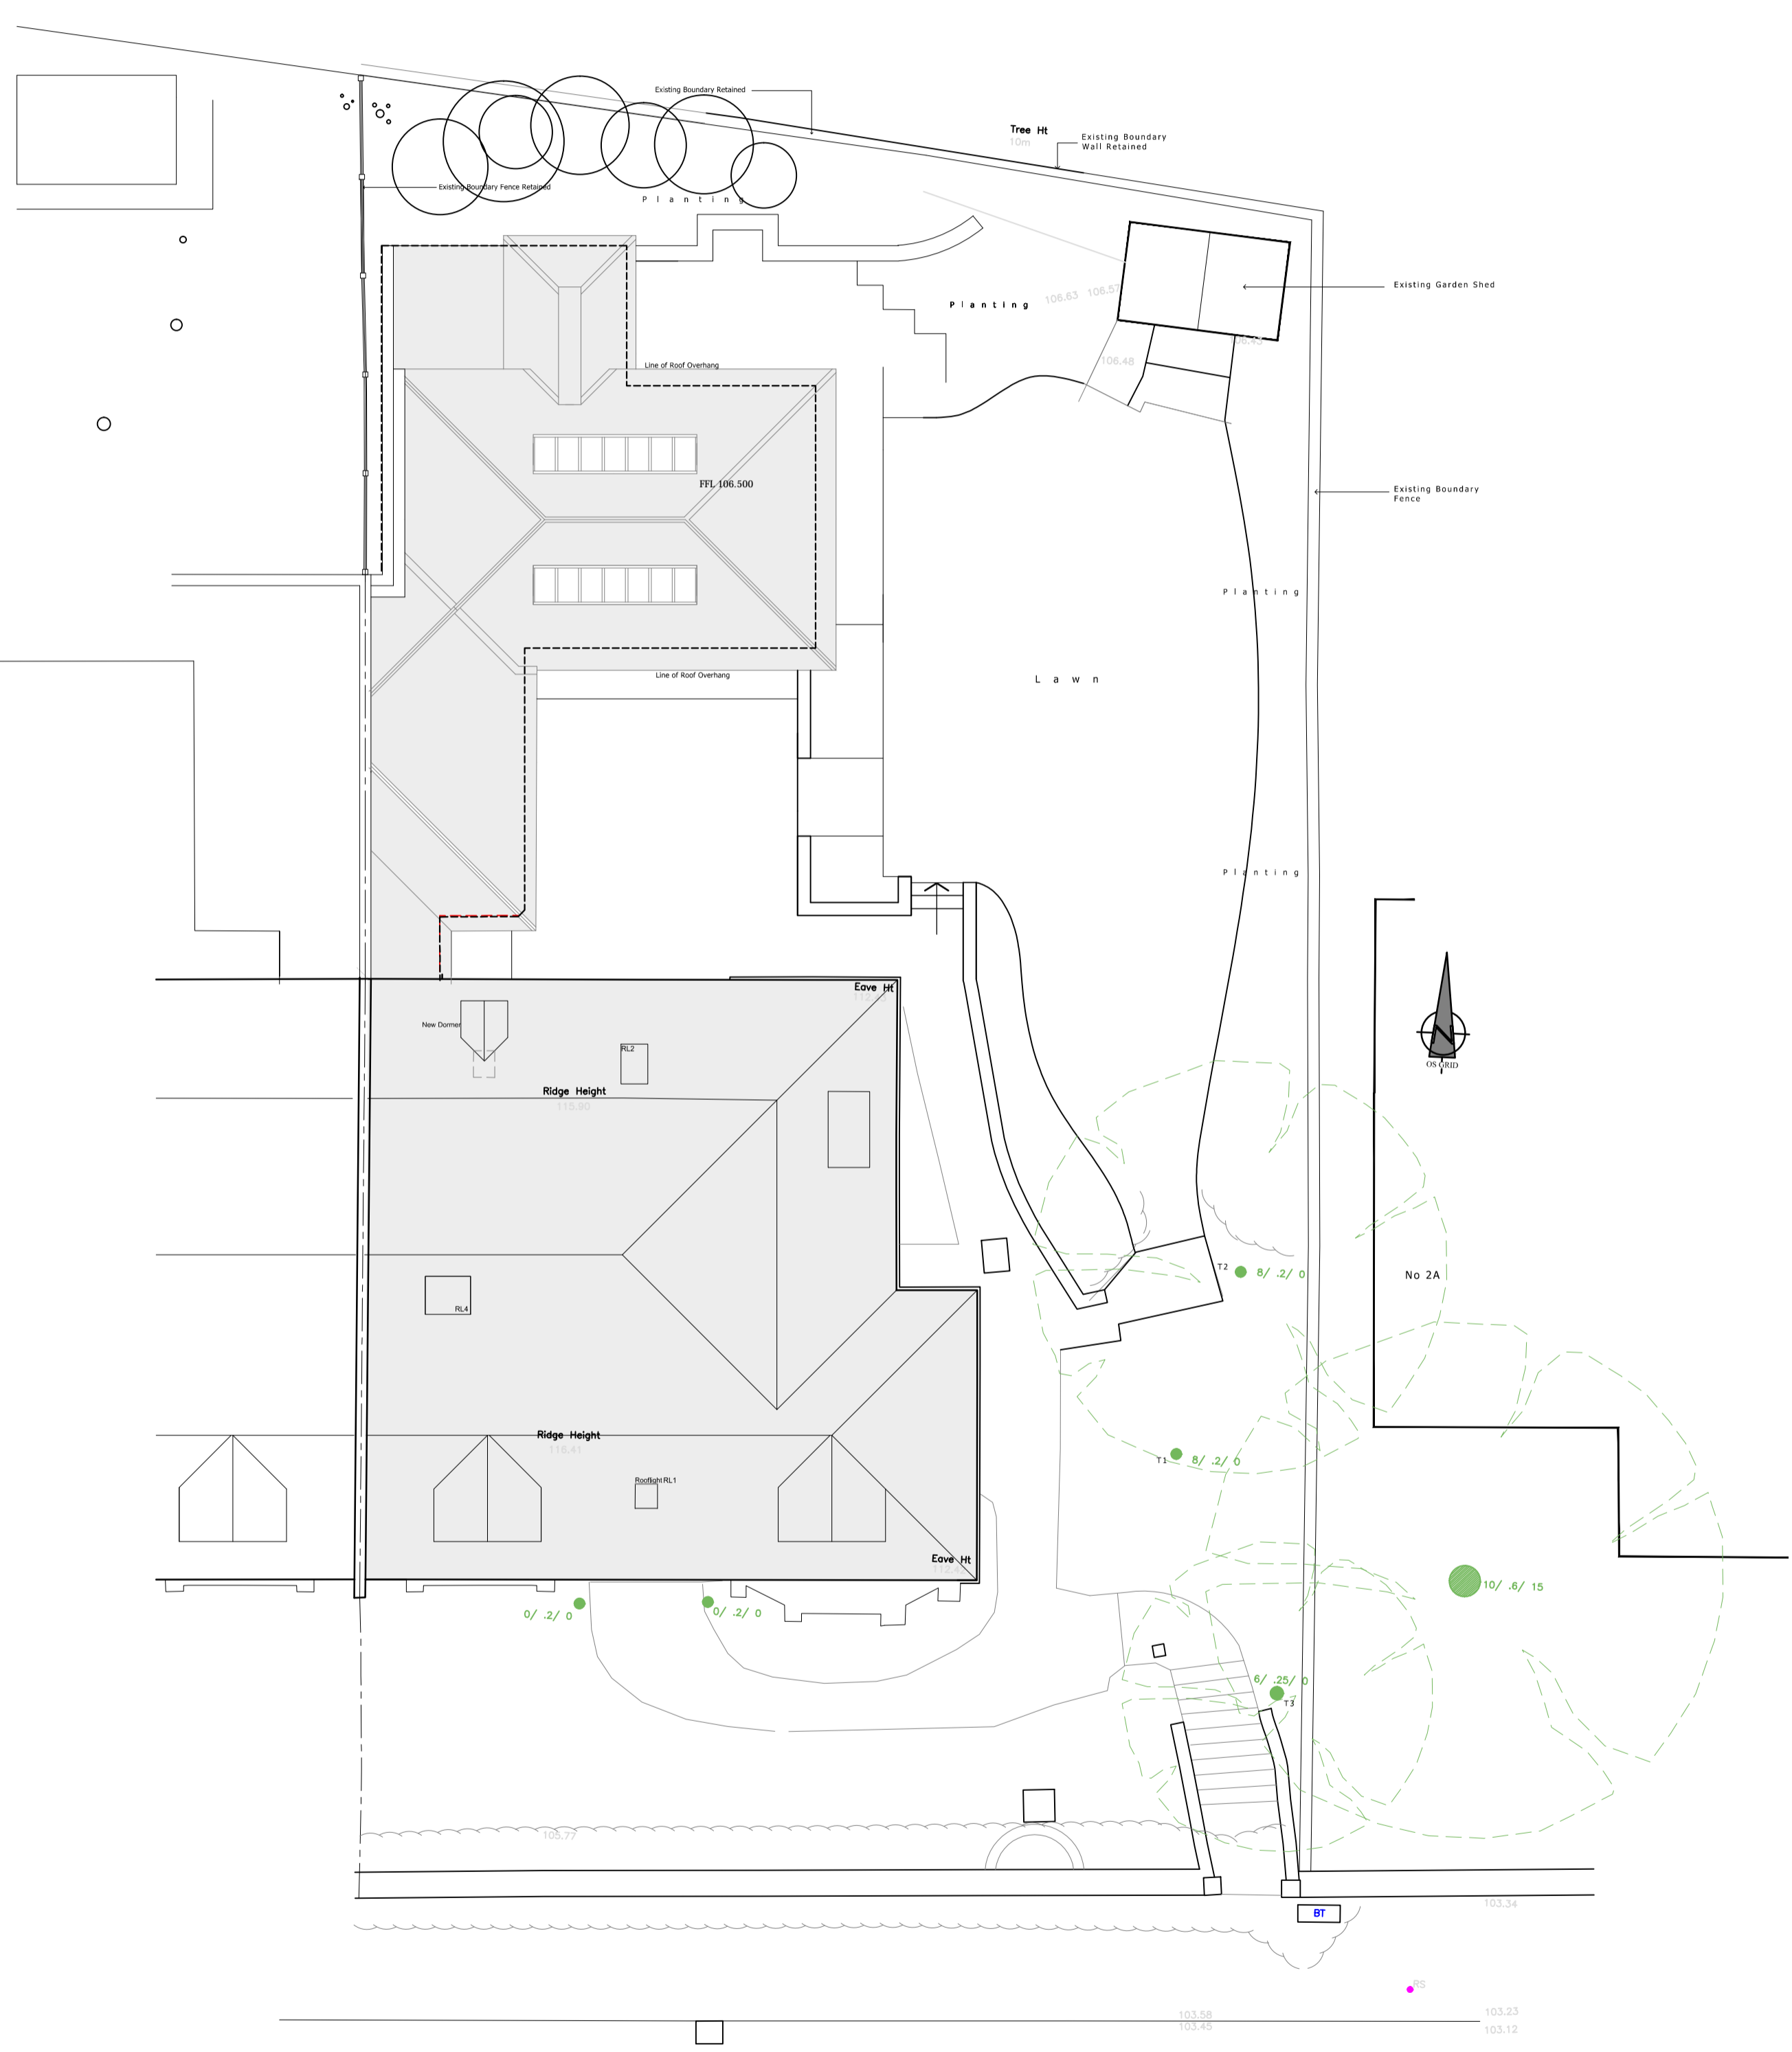

Existing Site Plan

Proposed Site Plan