



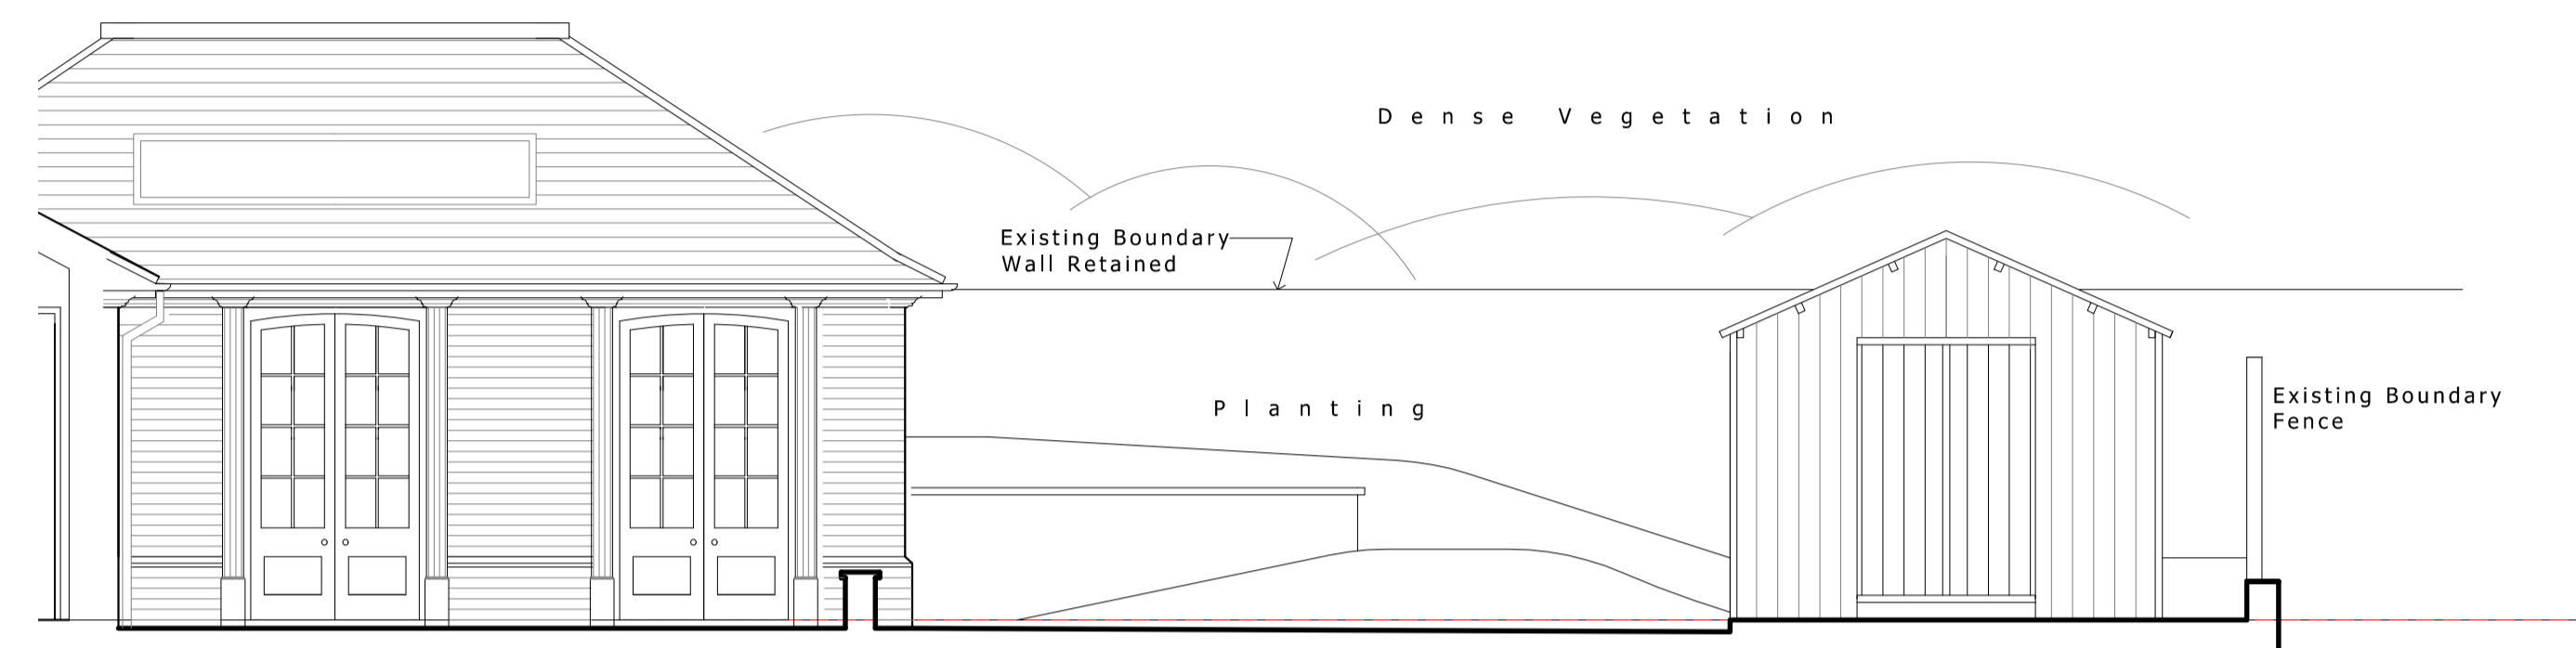


East Elevation

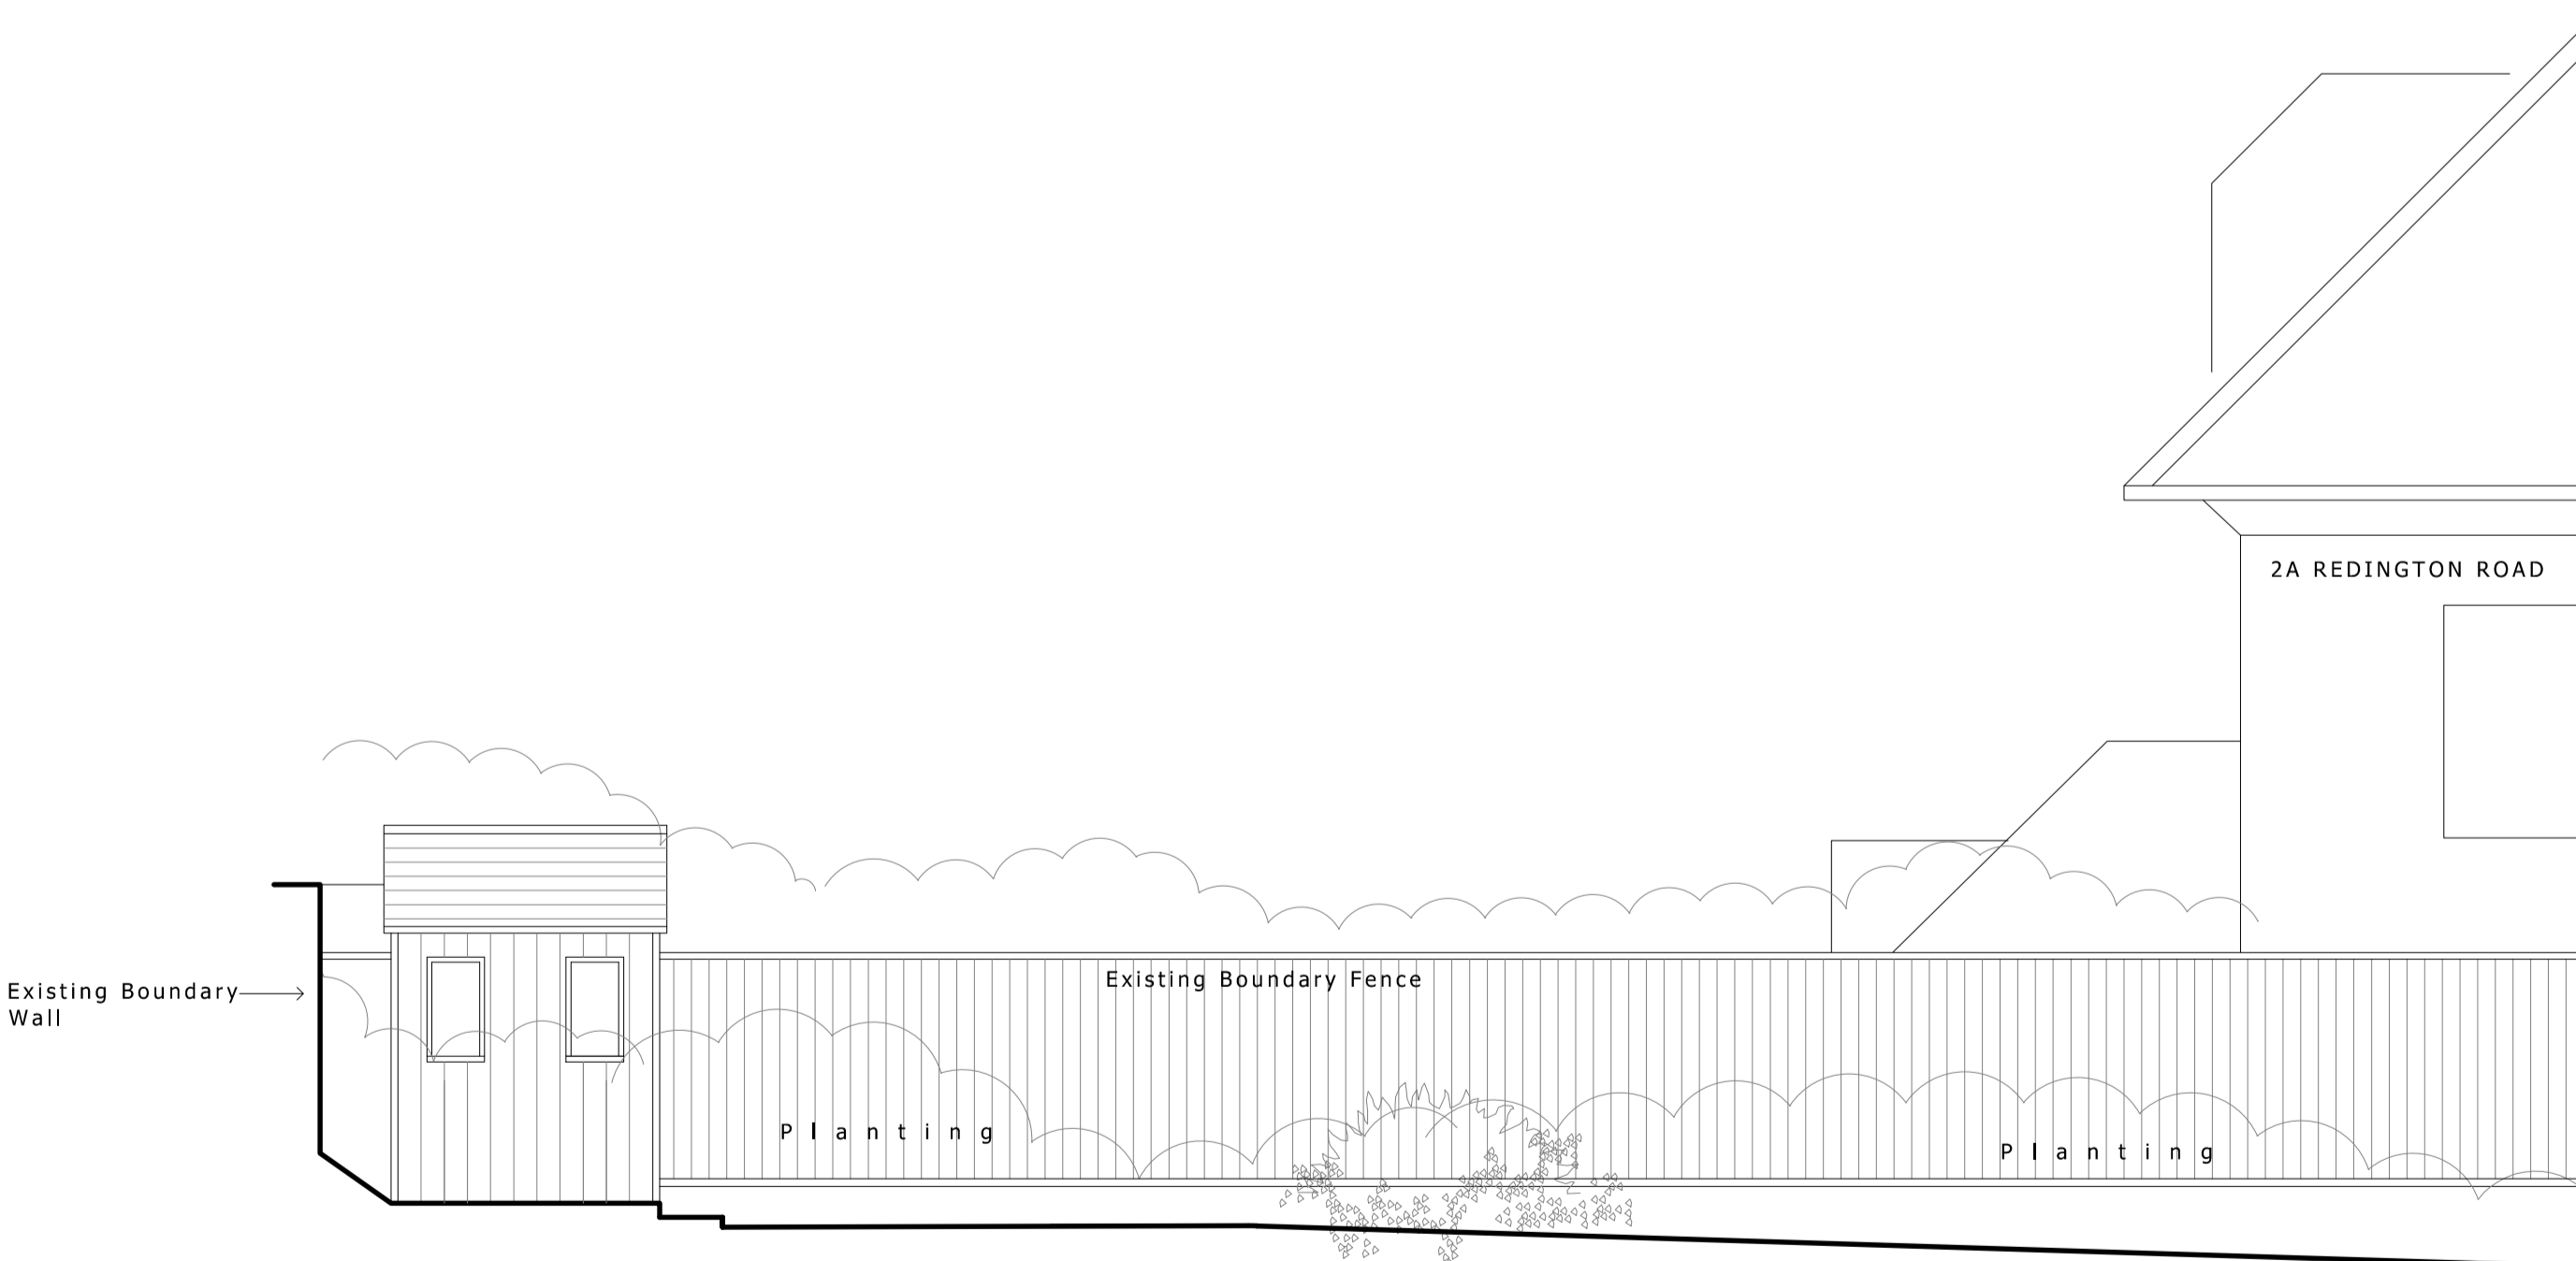

South Elevation



West Elevation

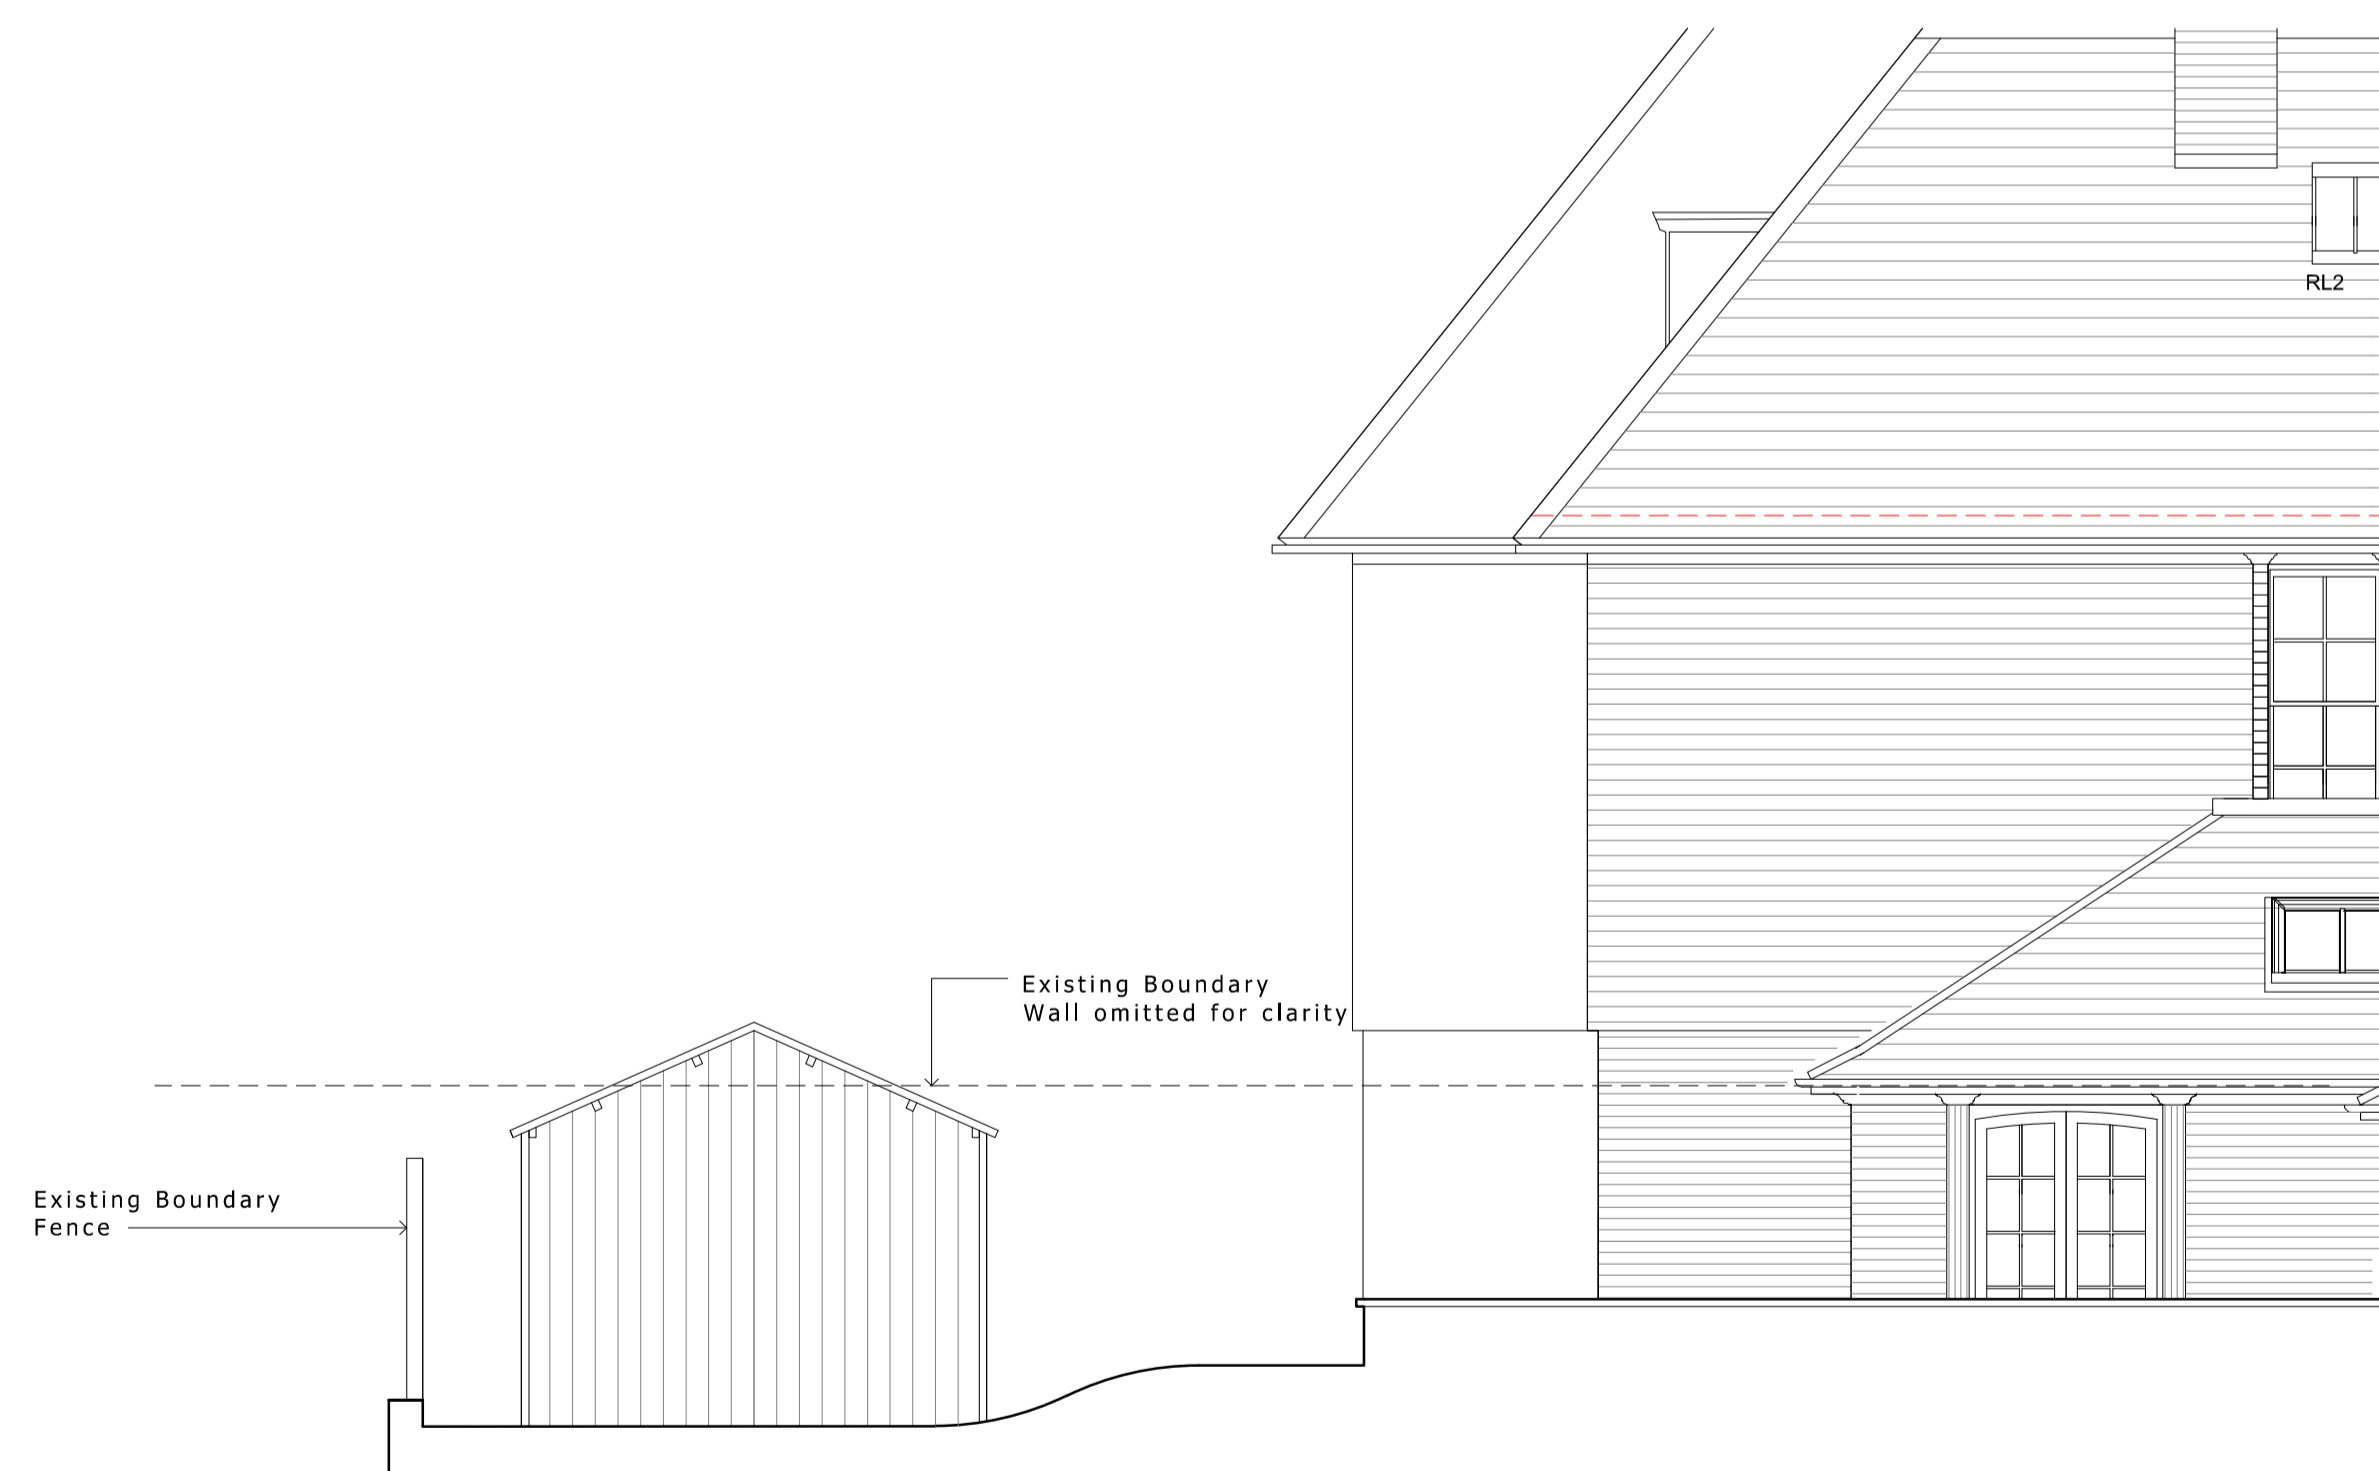

North Elevation

**2 Redington Road
Hampstead Village
Proposed Garden Room**


title

Existing Elevations

scale 1:50 @ A1 date Feb 2015 drawn

Drawing No. Revision:

529 - 602

 

Scale Bar 1-50 @ A1

