




East Elevation

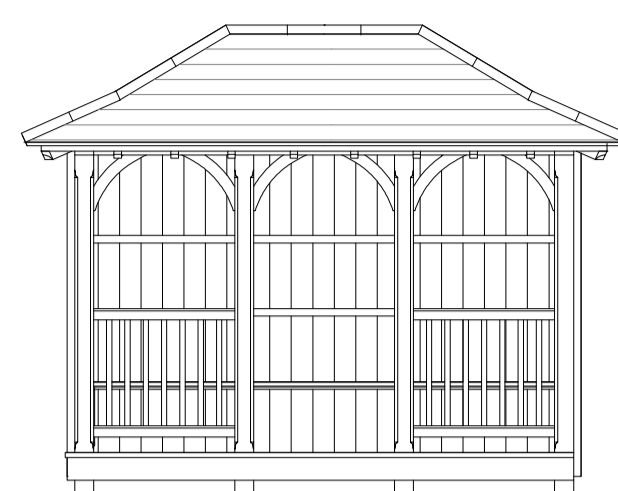


South Elevation

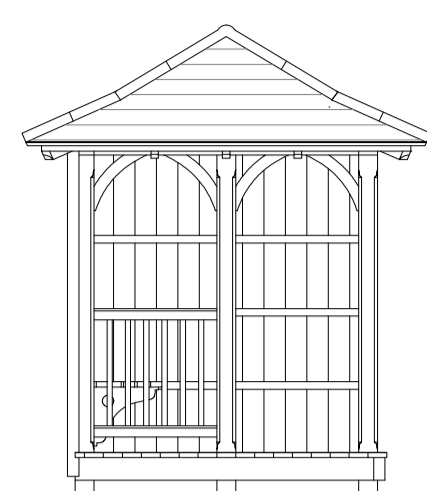

West Elevation

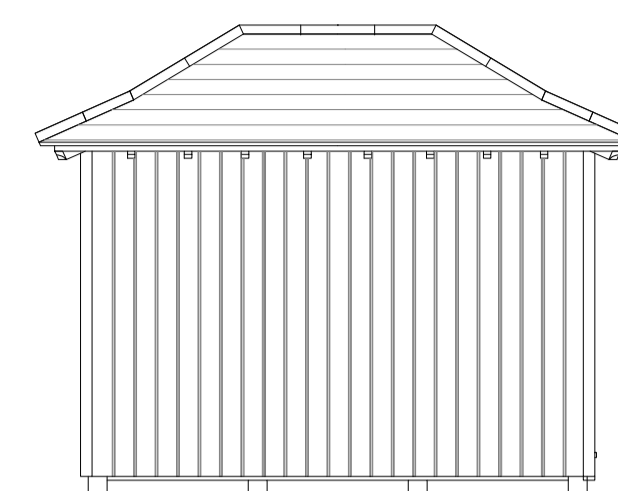


North Elevation

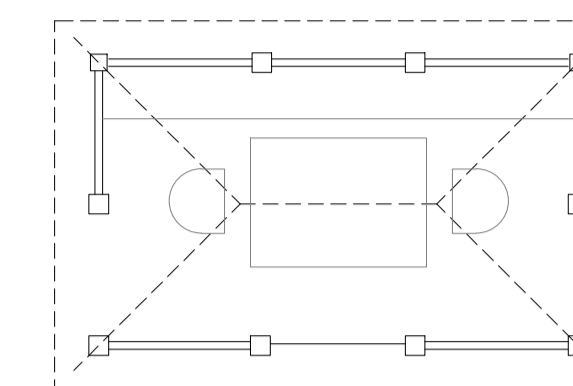


Floor Plan




East Elevation

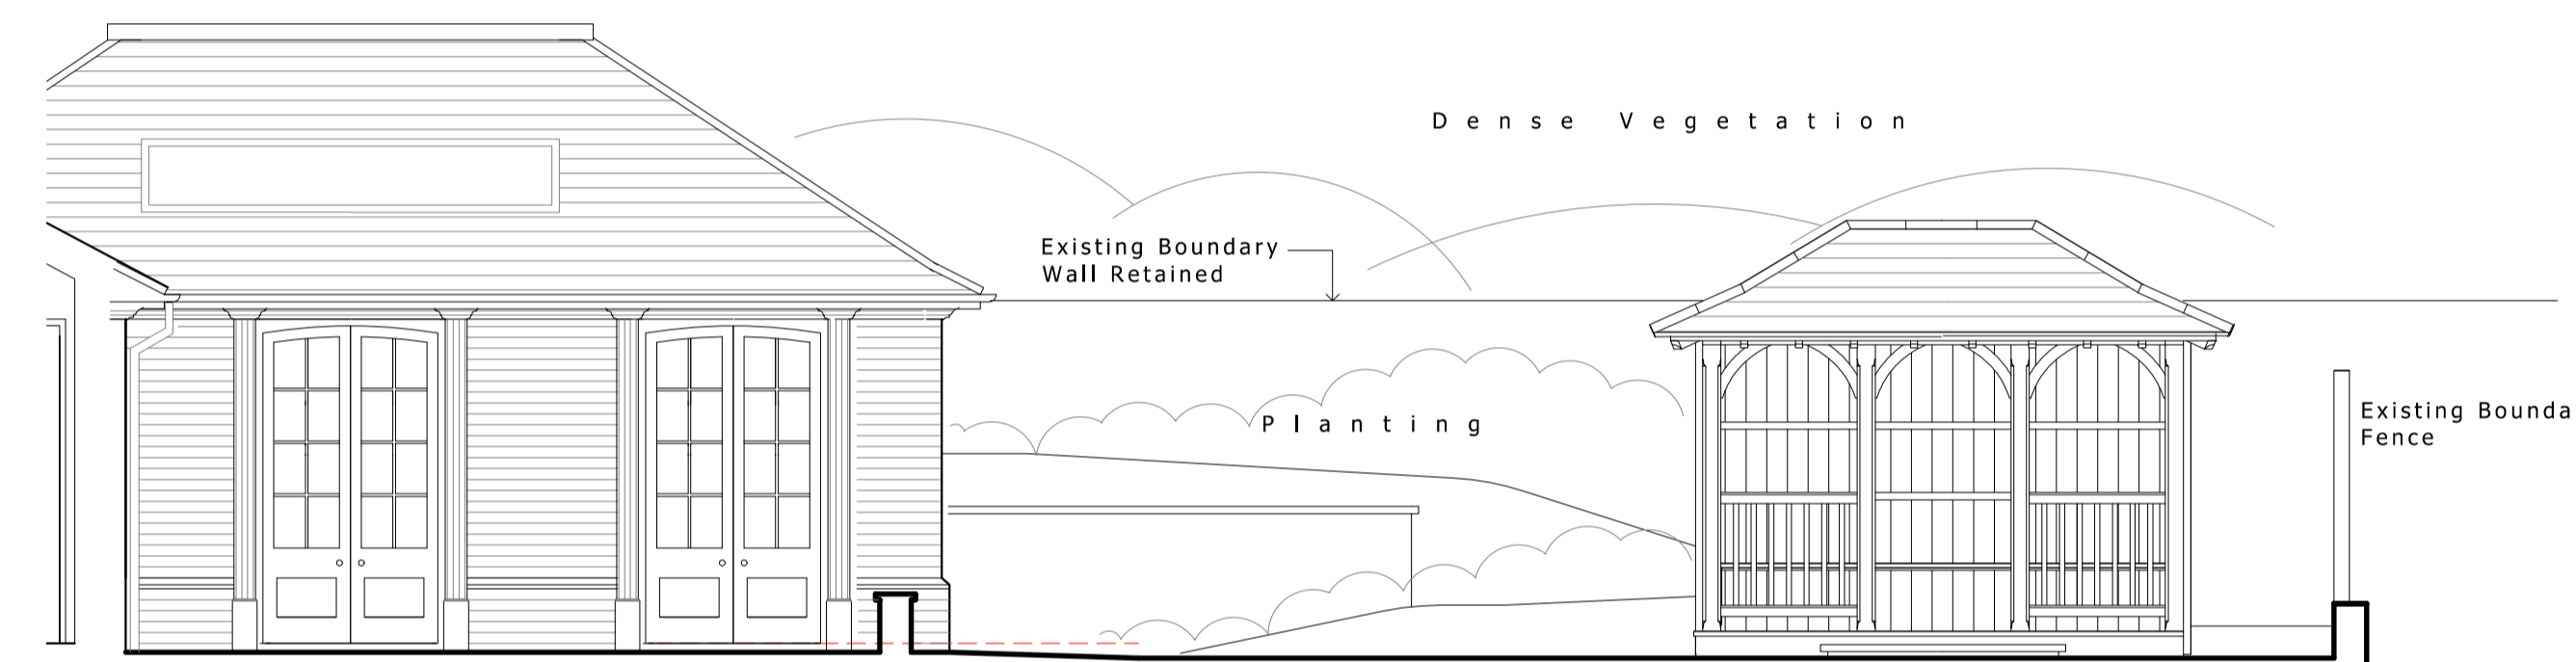

South Elevation

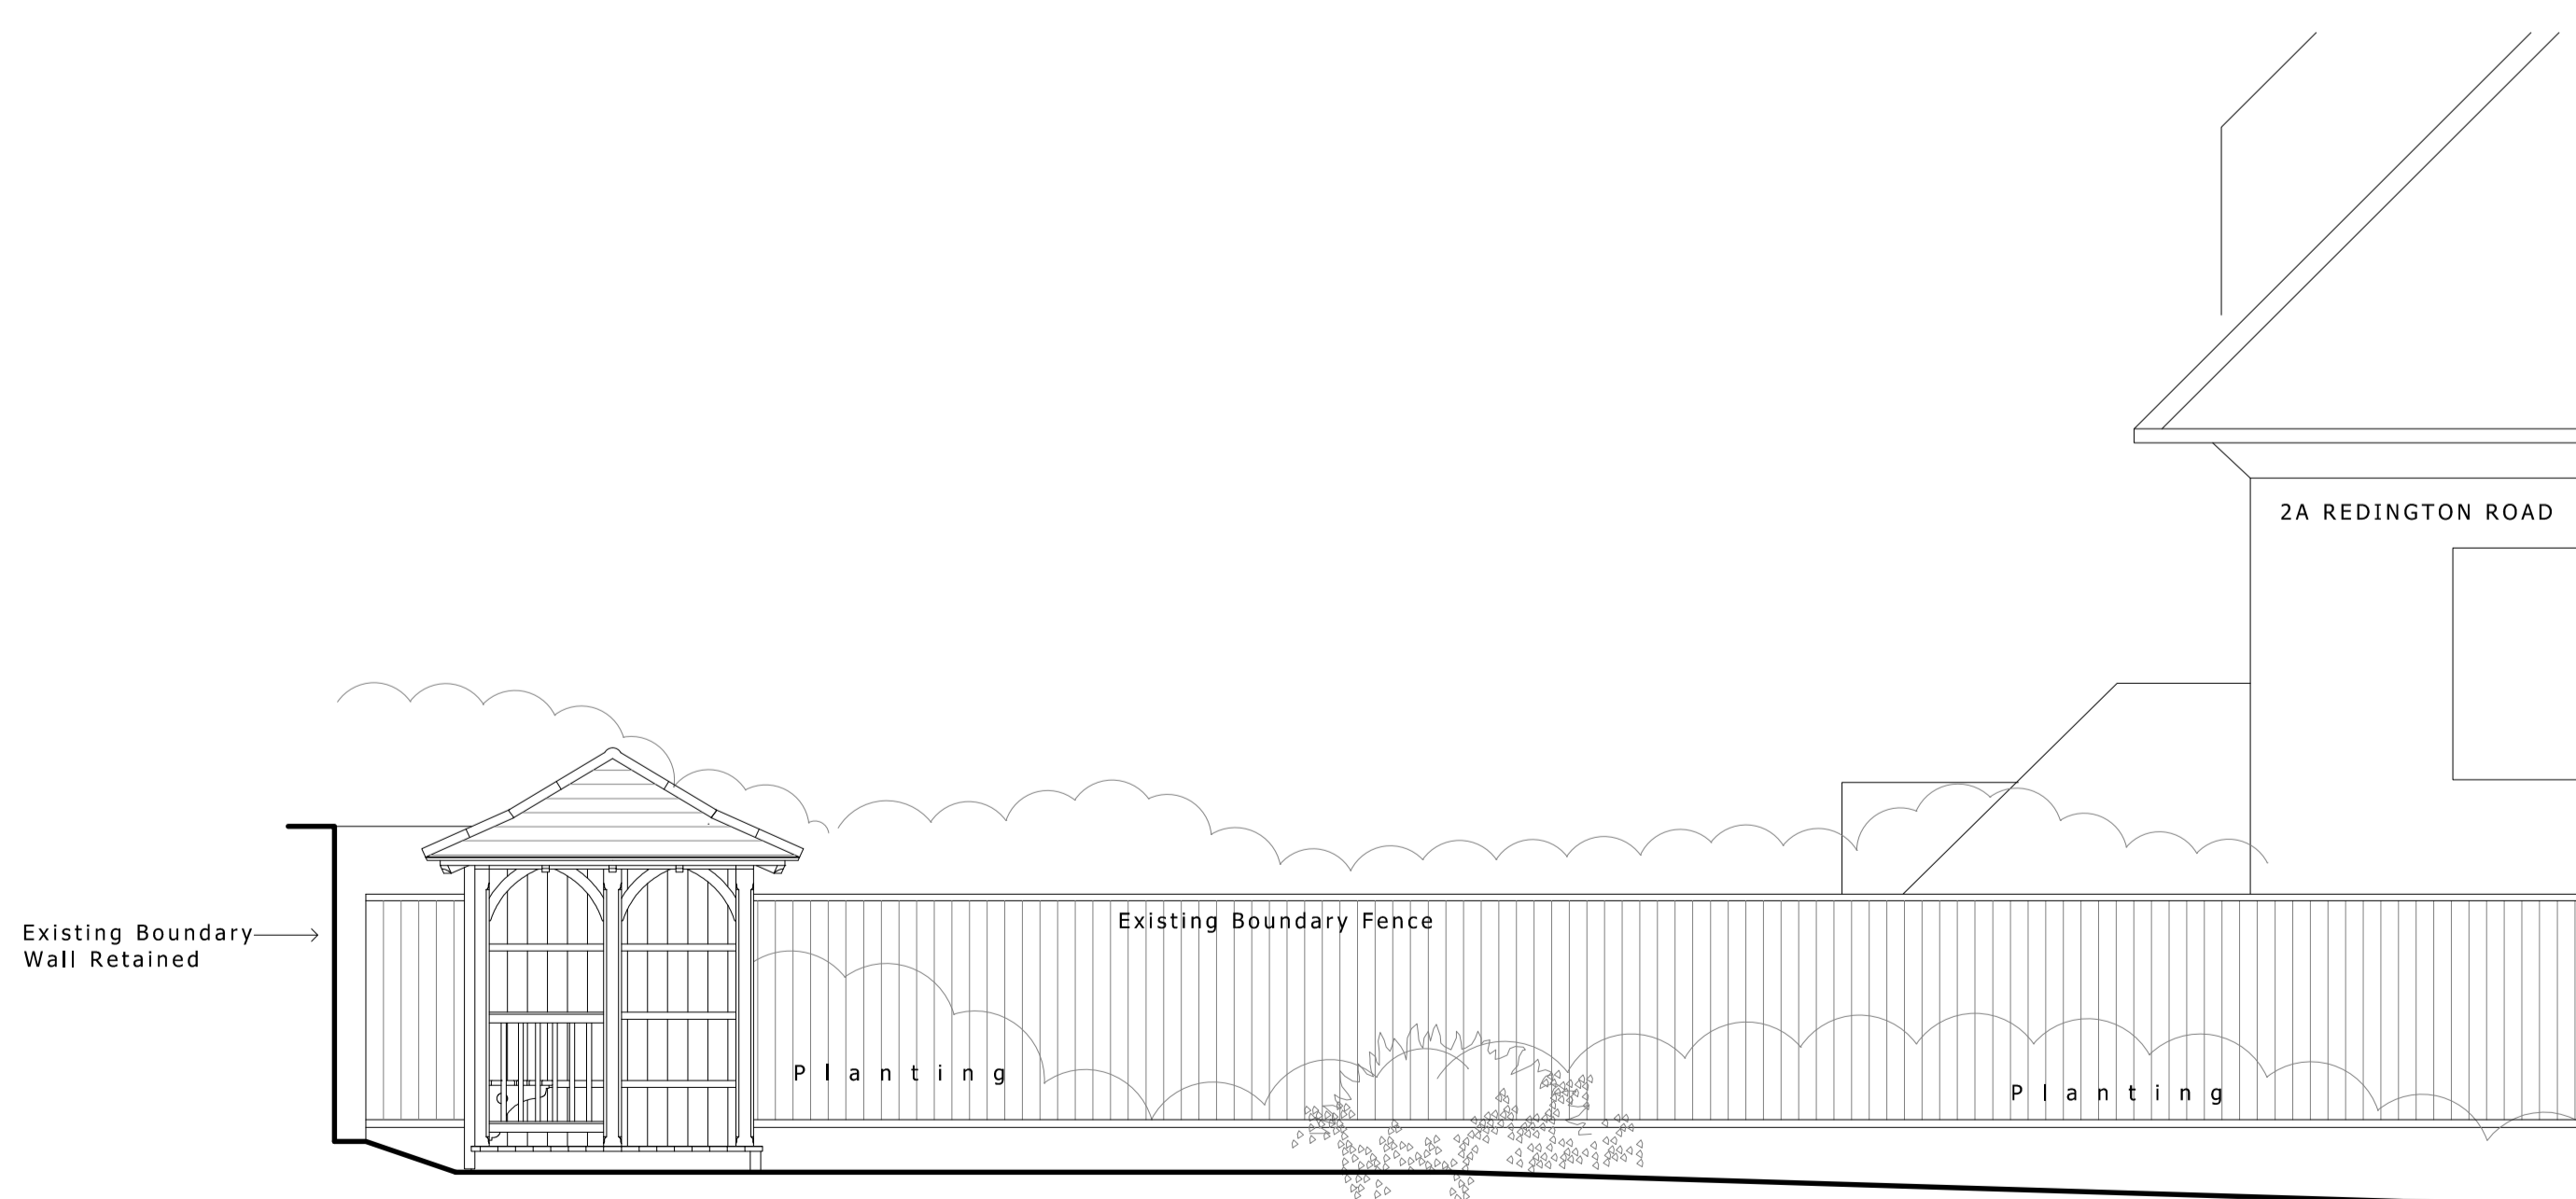

West Elevation

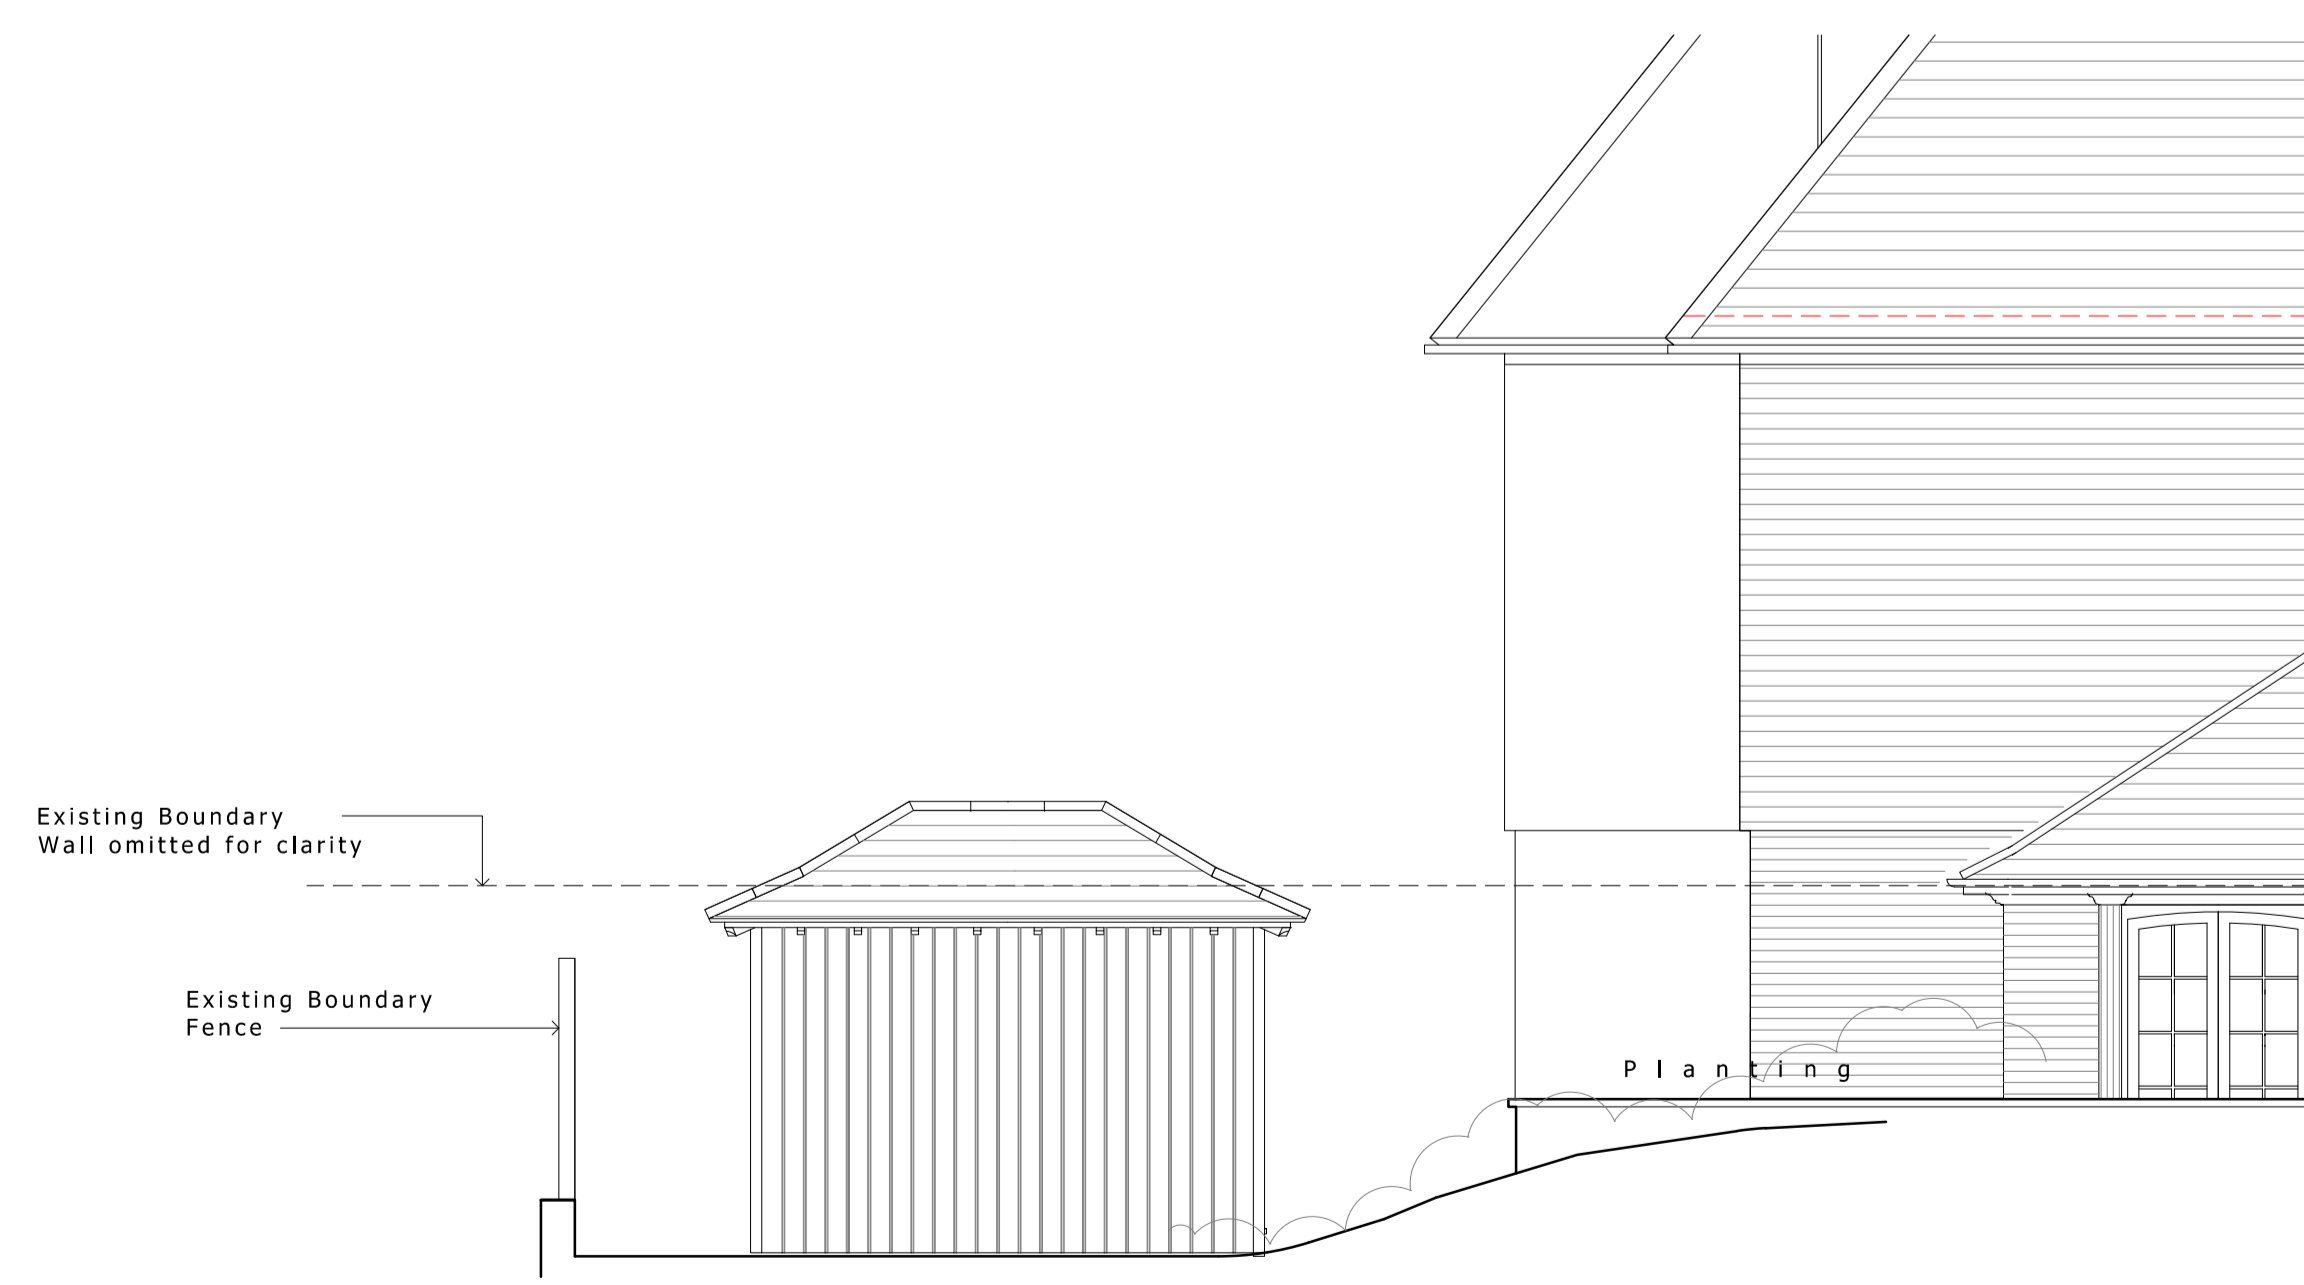

North Elevation

**2 Redington Road
Hampstead Village
Proposed Garden Room**

title

Proposed Elevations

scale
1:50 @ A1

date
Feb 2015

drawn

Drawing No.

Revision:

529 - 603