



**FRONT
ELEVATION**

PROPOSED

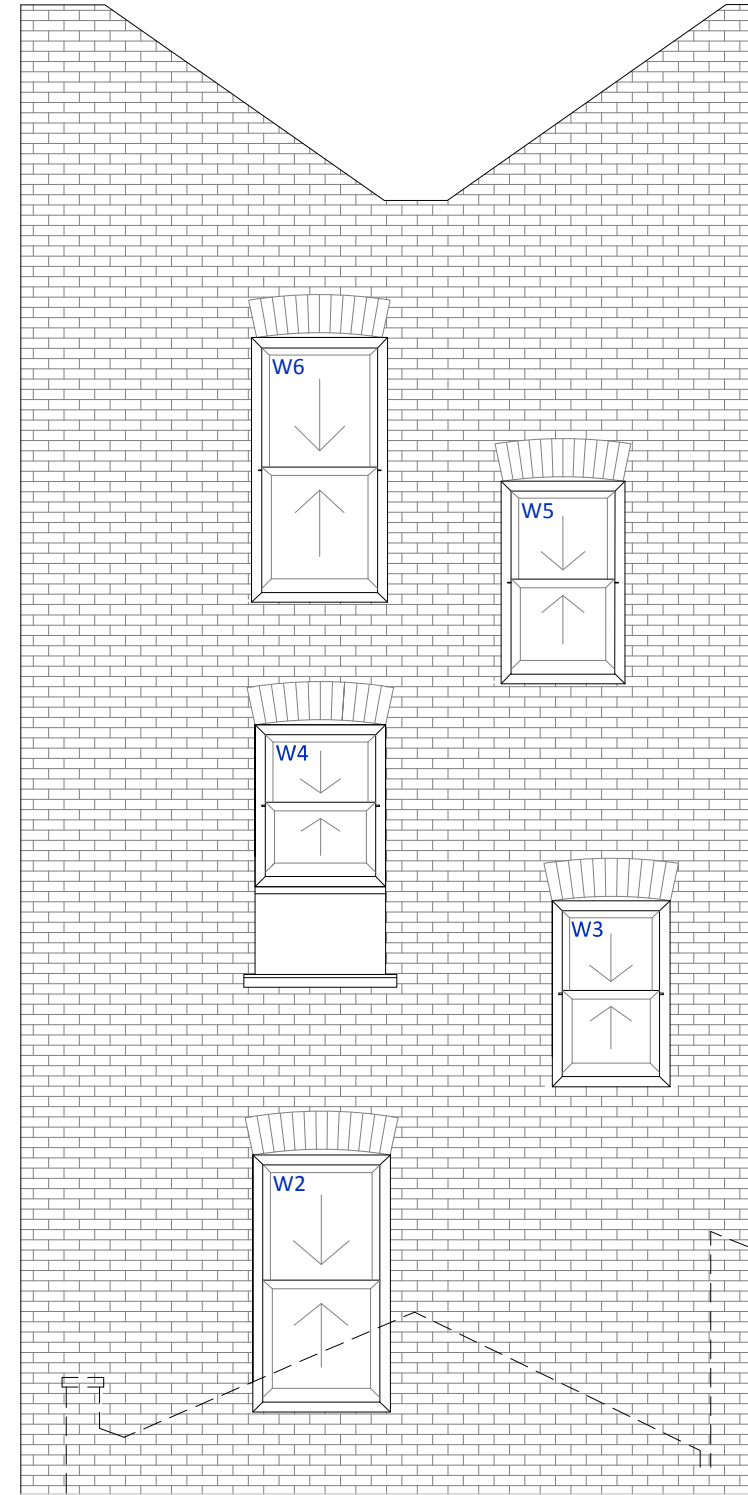

**REAR
ELEVATION**

 

client	address 53 CHALK FARM ROAD LONDON NW1 8AN	location FRONT AND REAR ELEVATION PROPOSED	date 26.03.2015	scale 1:50	sheet A4
			dwg no. PL7809-02	revision C	drawn PL

