


Note:  
- for details of Demolition works refer to DWG 0500/0510  
- refer to Refurbishment Schedule for details of scope of individual room refurb  
- read in conjunction with Floor Finishes DWGs 1250/1260  
- read in conjunction with M+E Info / SE Info  
- read in conjunction with Door and Window Schedule

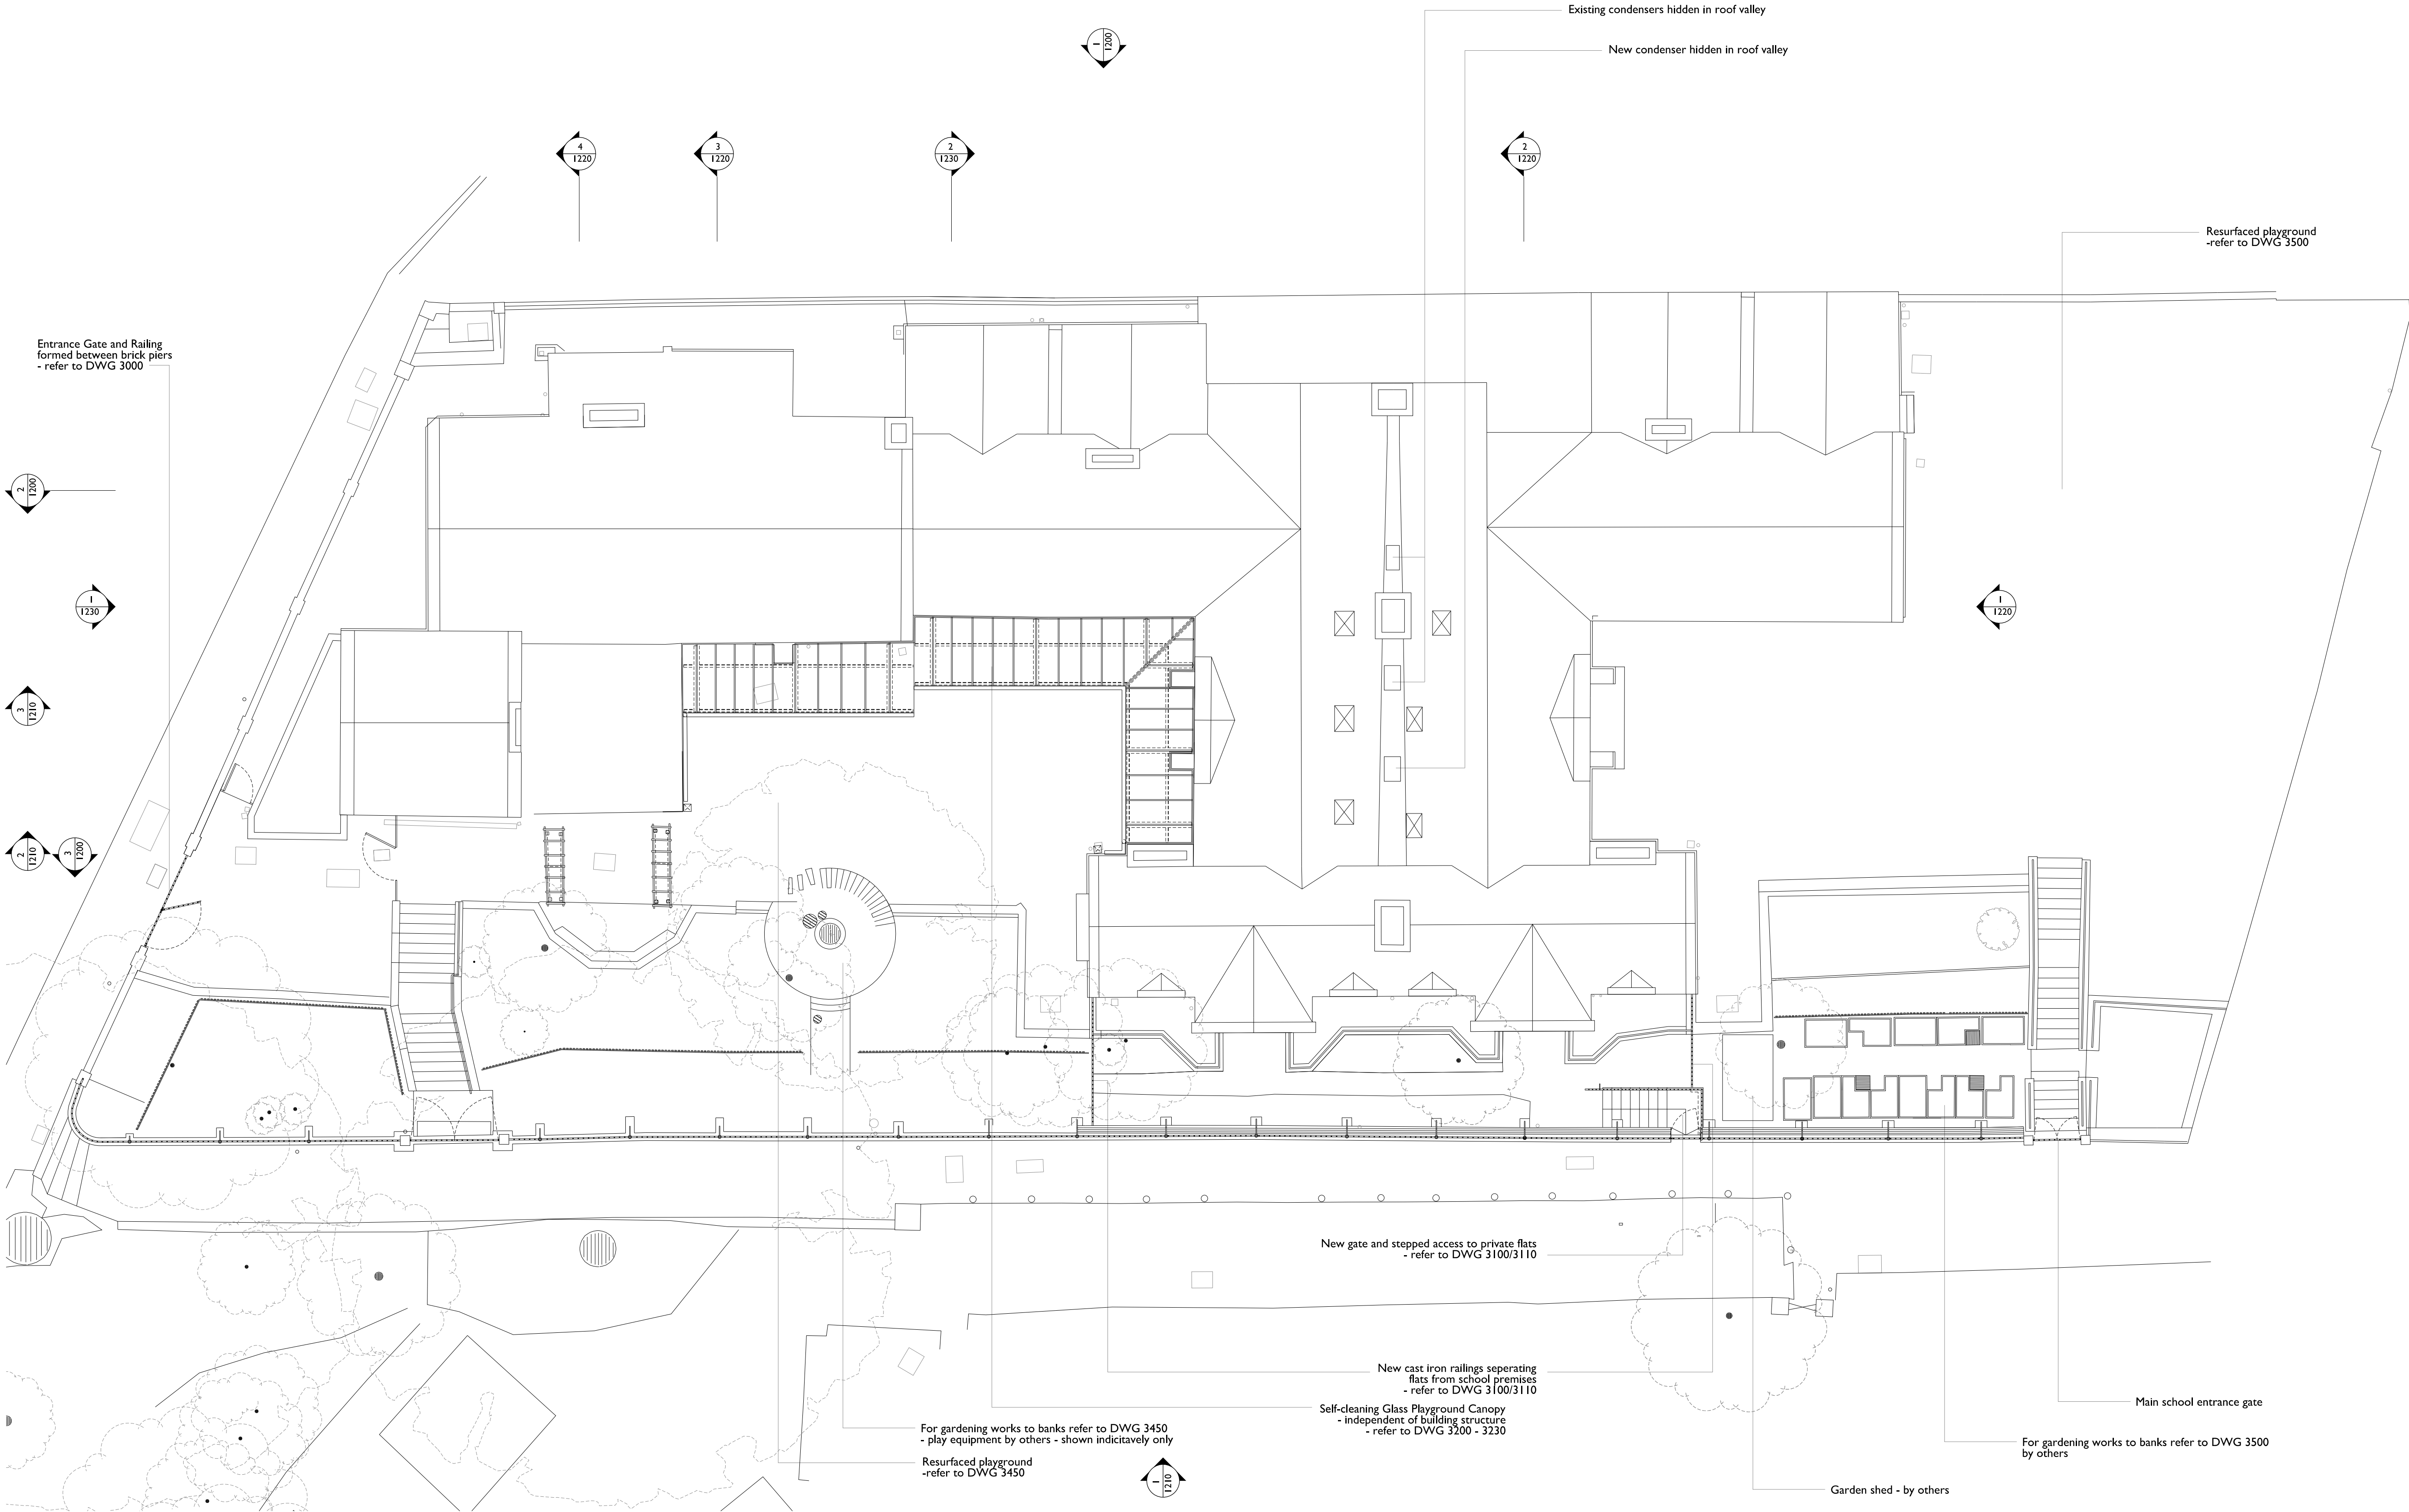

Project  
**CHRIST CHURCH PRIMARY SCHOOL**  
Christchurch Hill, London NW3 1JH

Drawing Title

**ROOF PLAN - PROPOSED**

Project Number

**537**

Scale @ A1/A3

**1 : 100**  
**1 : 200**

Status

**Billing**

Revision

**A**


Date

**20.02.15**

Revision Notes

Write a description of what has changed here  
and here if needed

COPYRIGHT ©

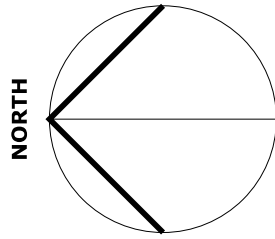

**SCABAL**  
TUDIO ULLINAN<sup>ND</sup> ARCHITECTS<sup>TD.©</sup>  
25 Hatton Garden  
London EC1N 8BQ  
UK  
t: +44 (0) 20 7033 8788  
e: team@scabal.net