



Note:  
 - for details of Demolition works refer to DWG 500/510  
 - Condition of existing waterproofing to be confirmed by contractor following strip out  
 - refer to SE information

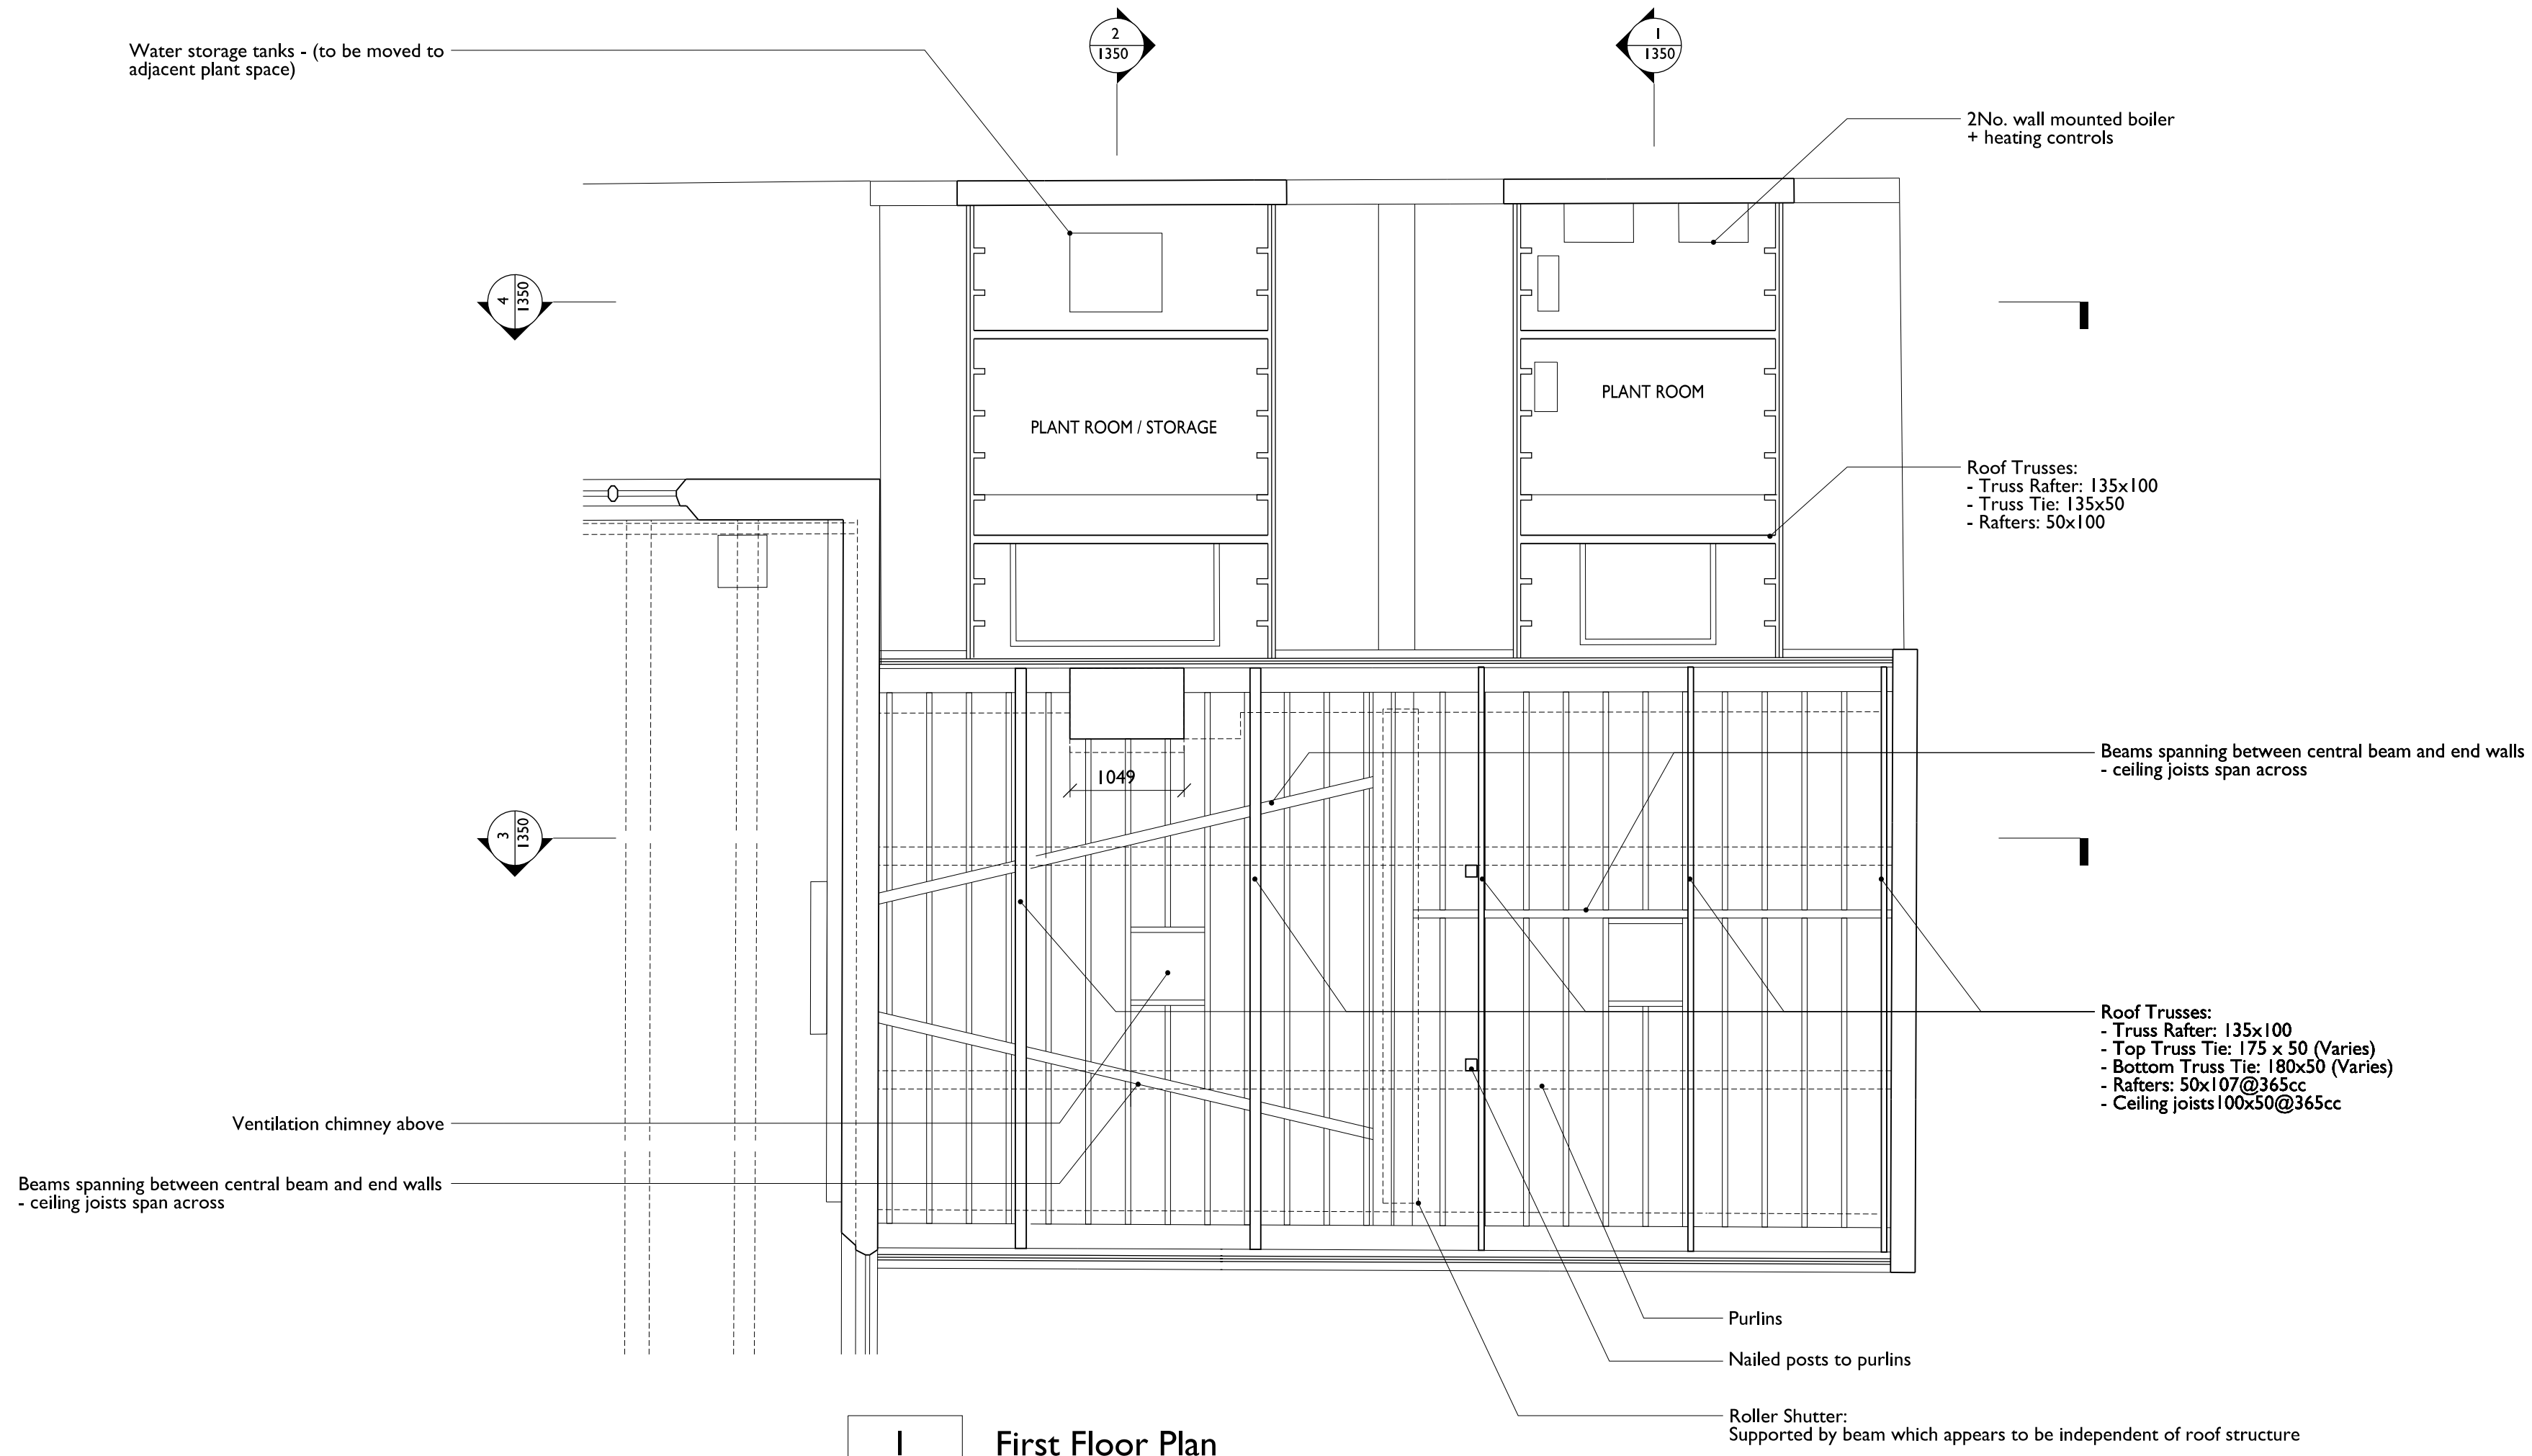

1	First Floor Plan
1300	Scale 1:50/100

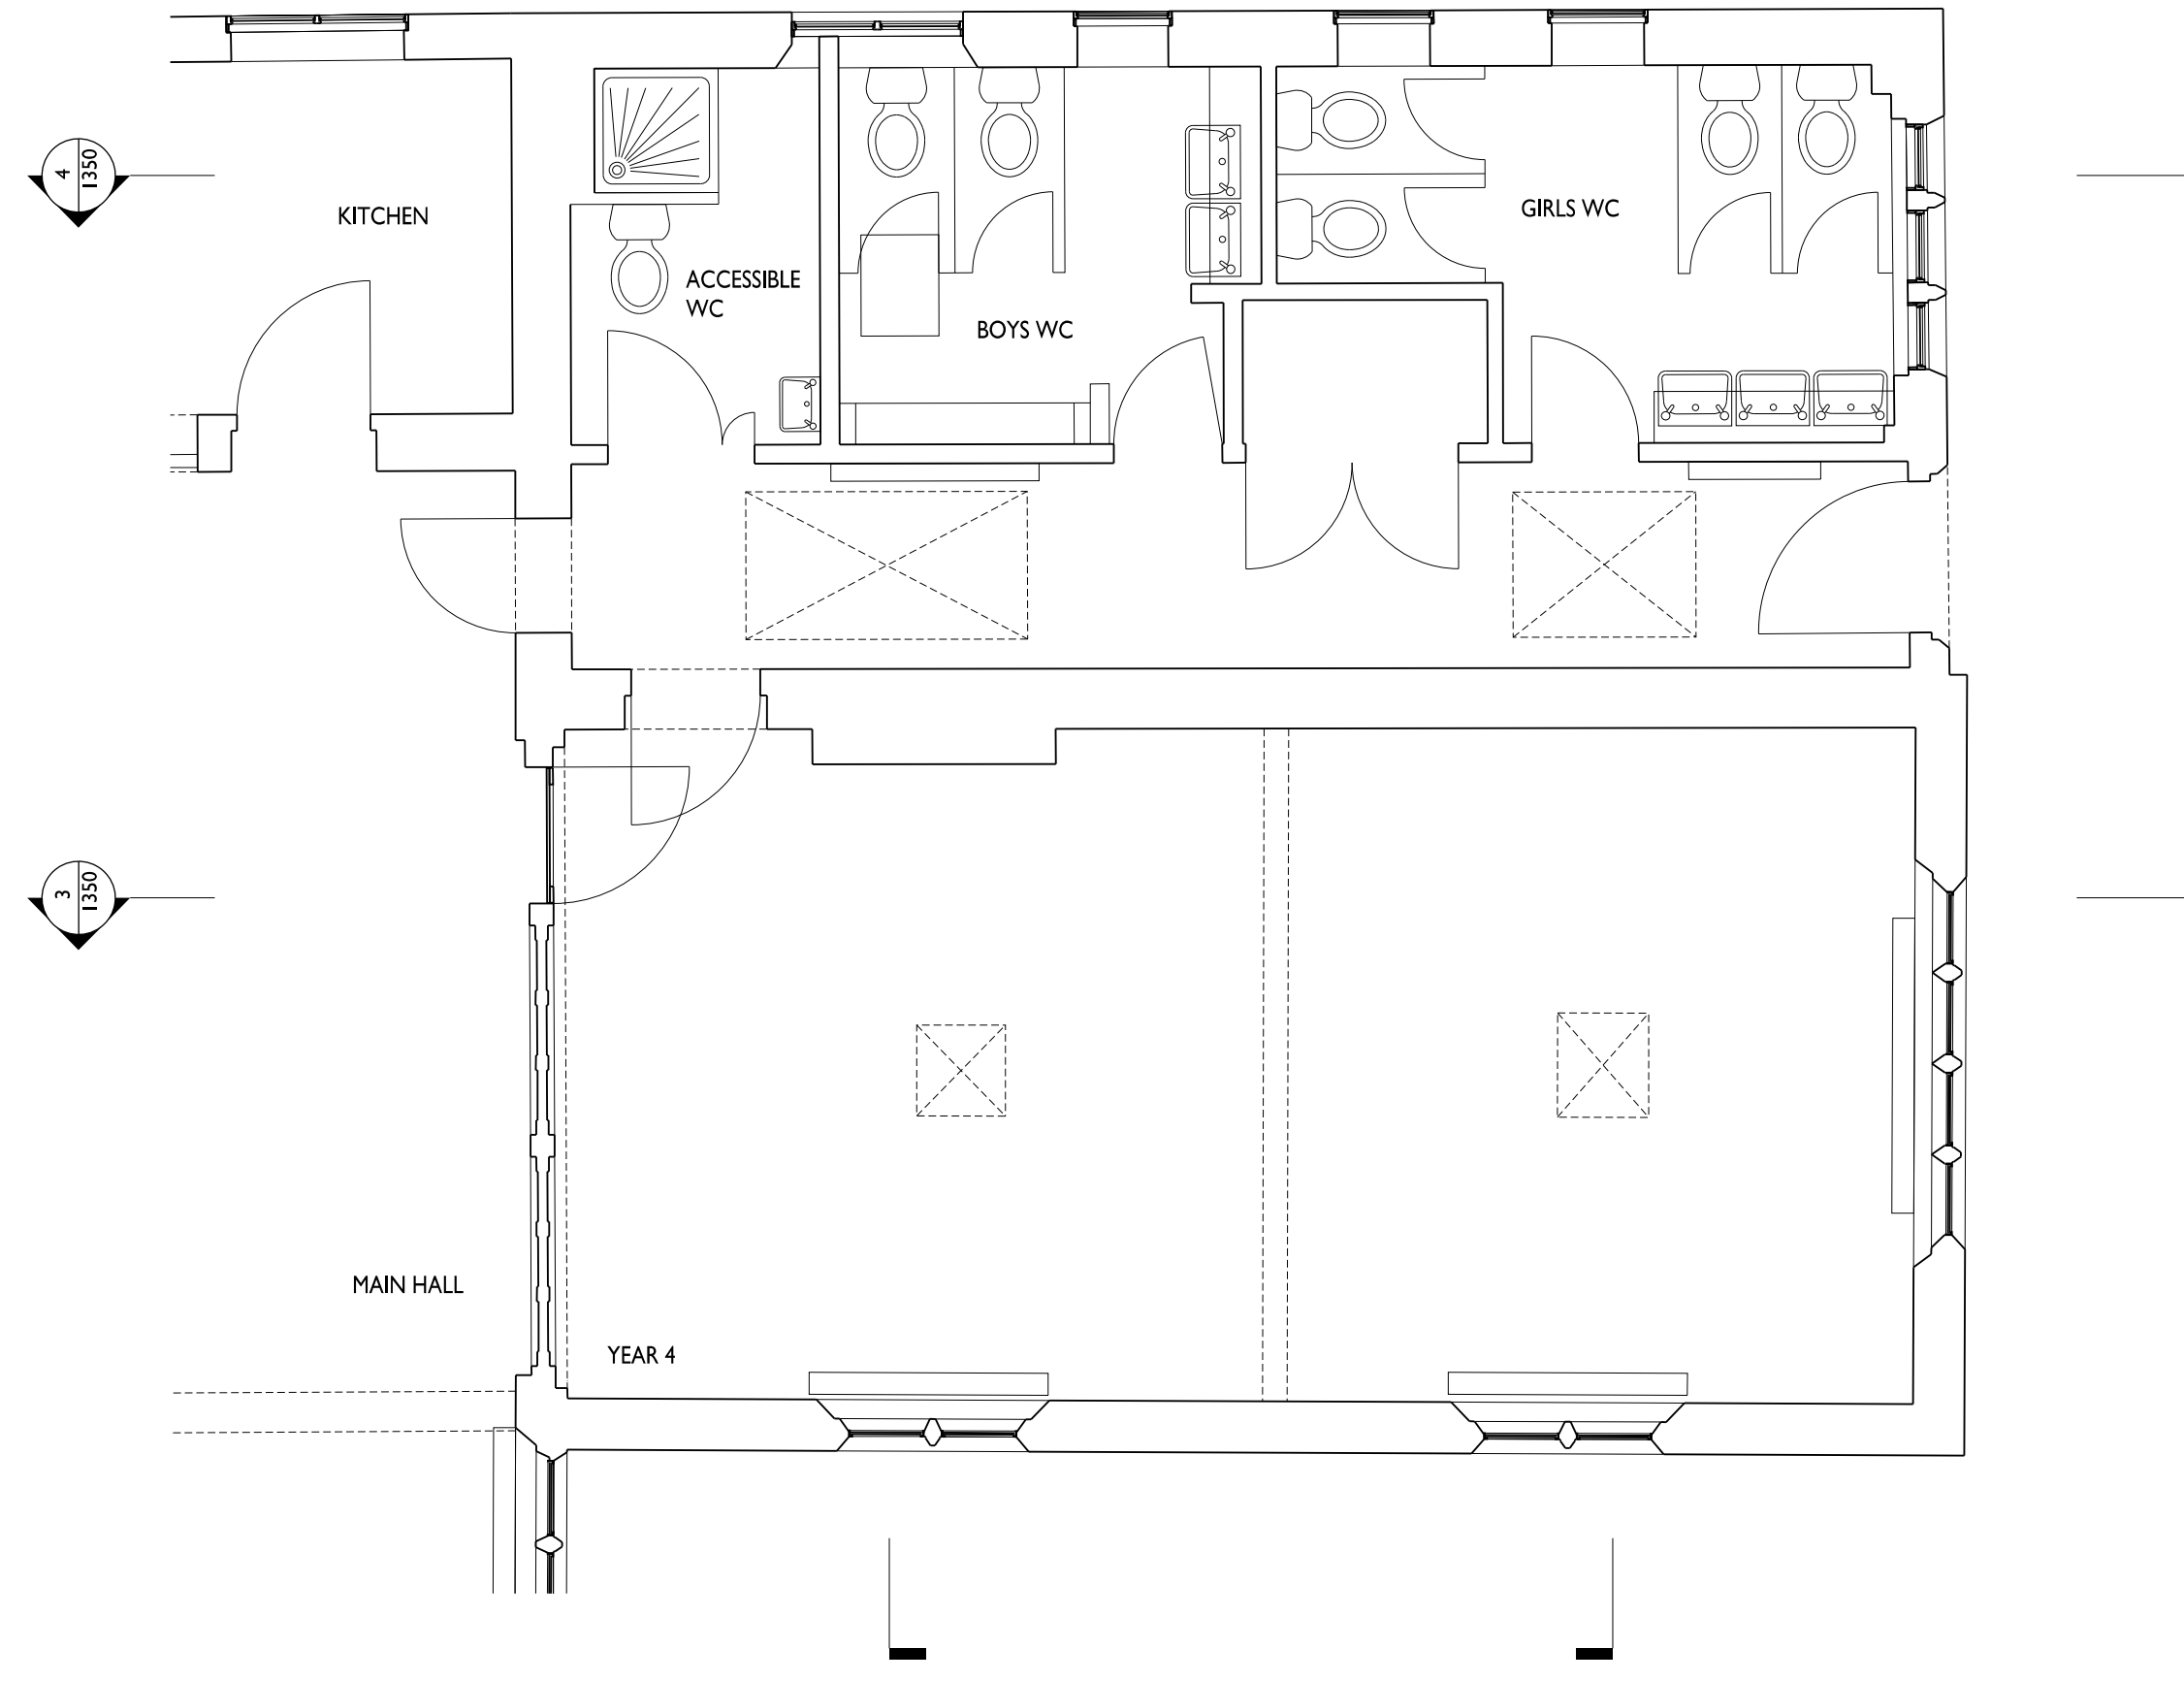

2	Ground Floor Plan
1300	Scale 1:50/100

