


1	Passage Stair - East Elevation
3110	Scale 1:10 / 1:20

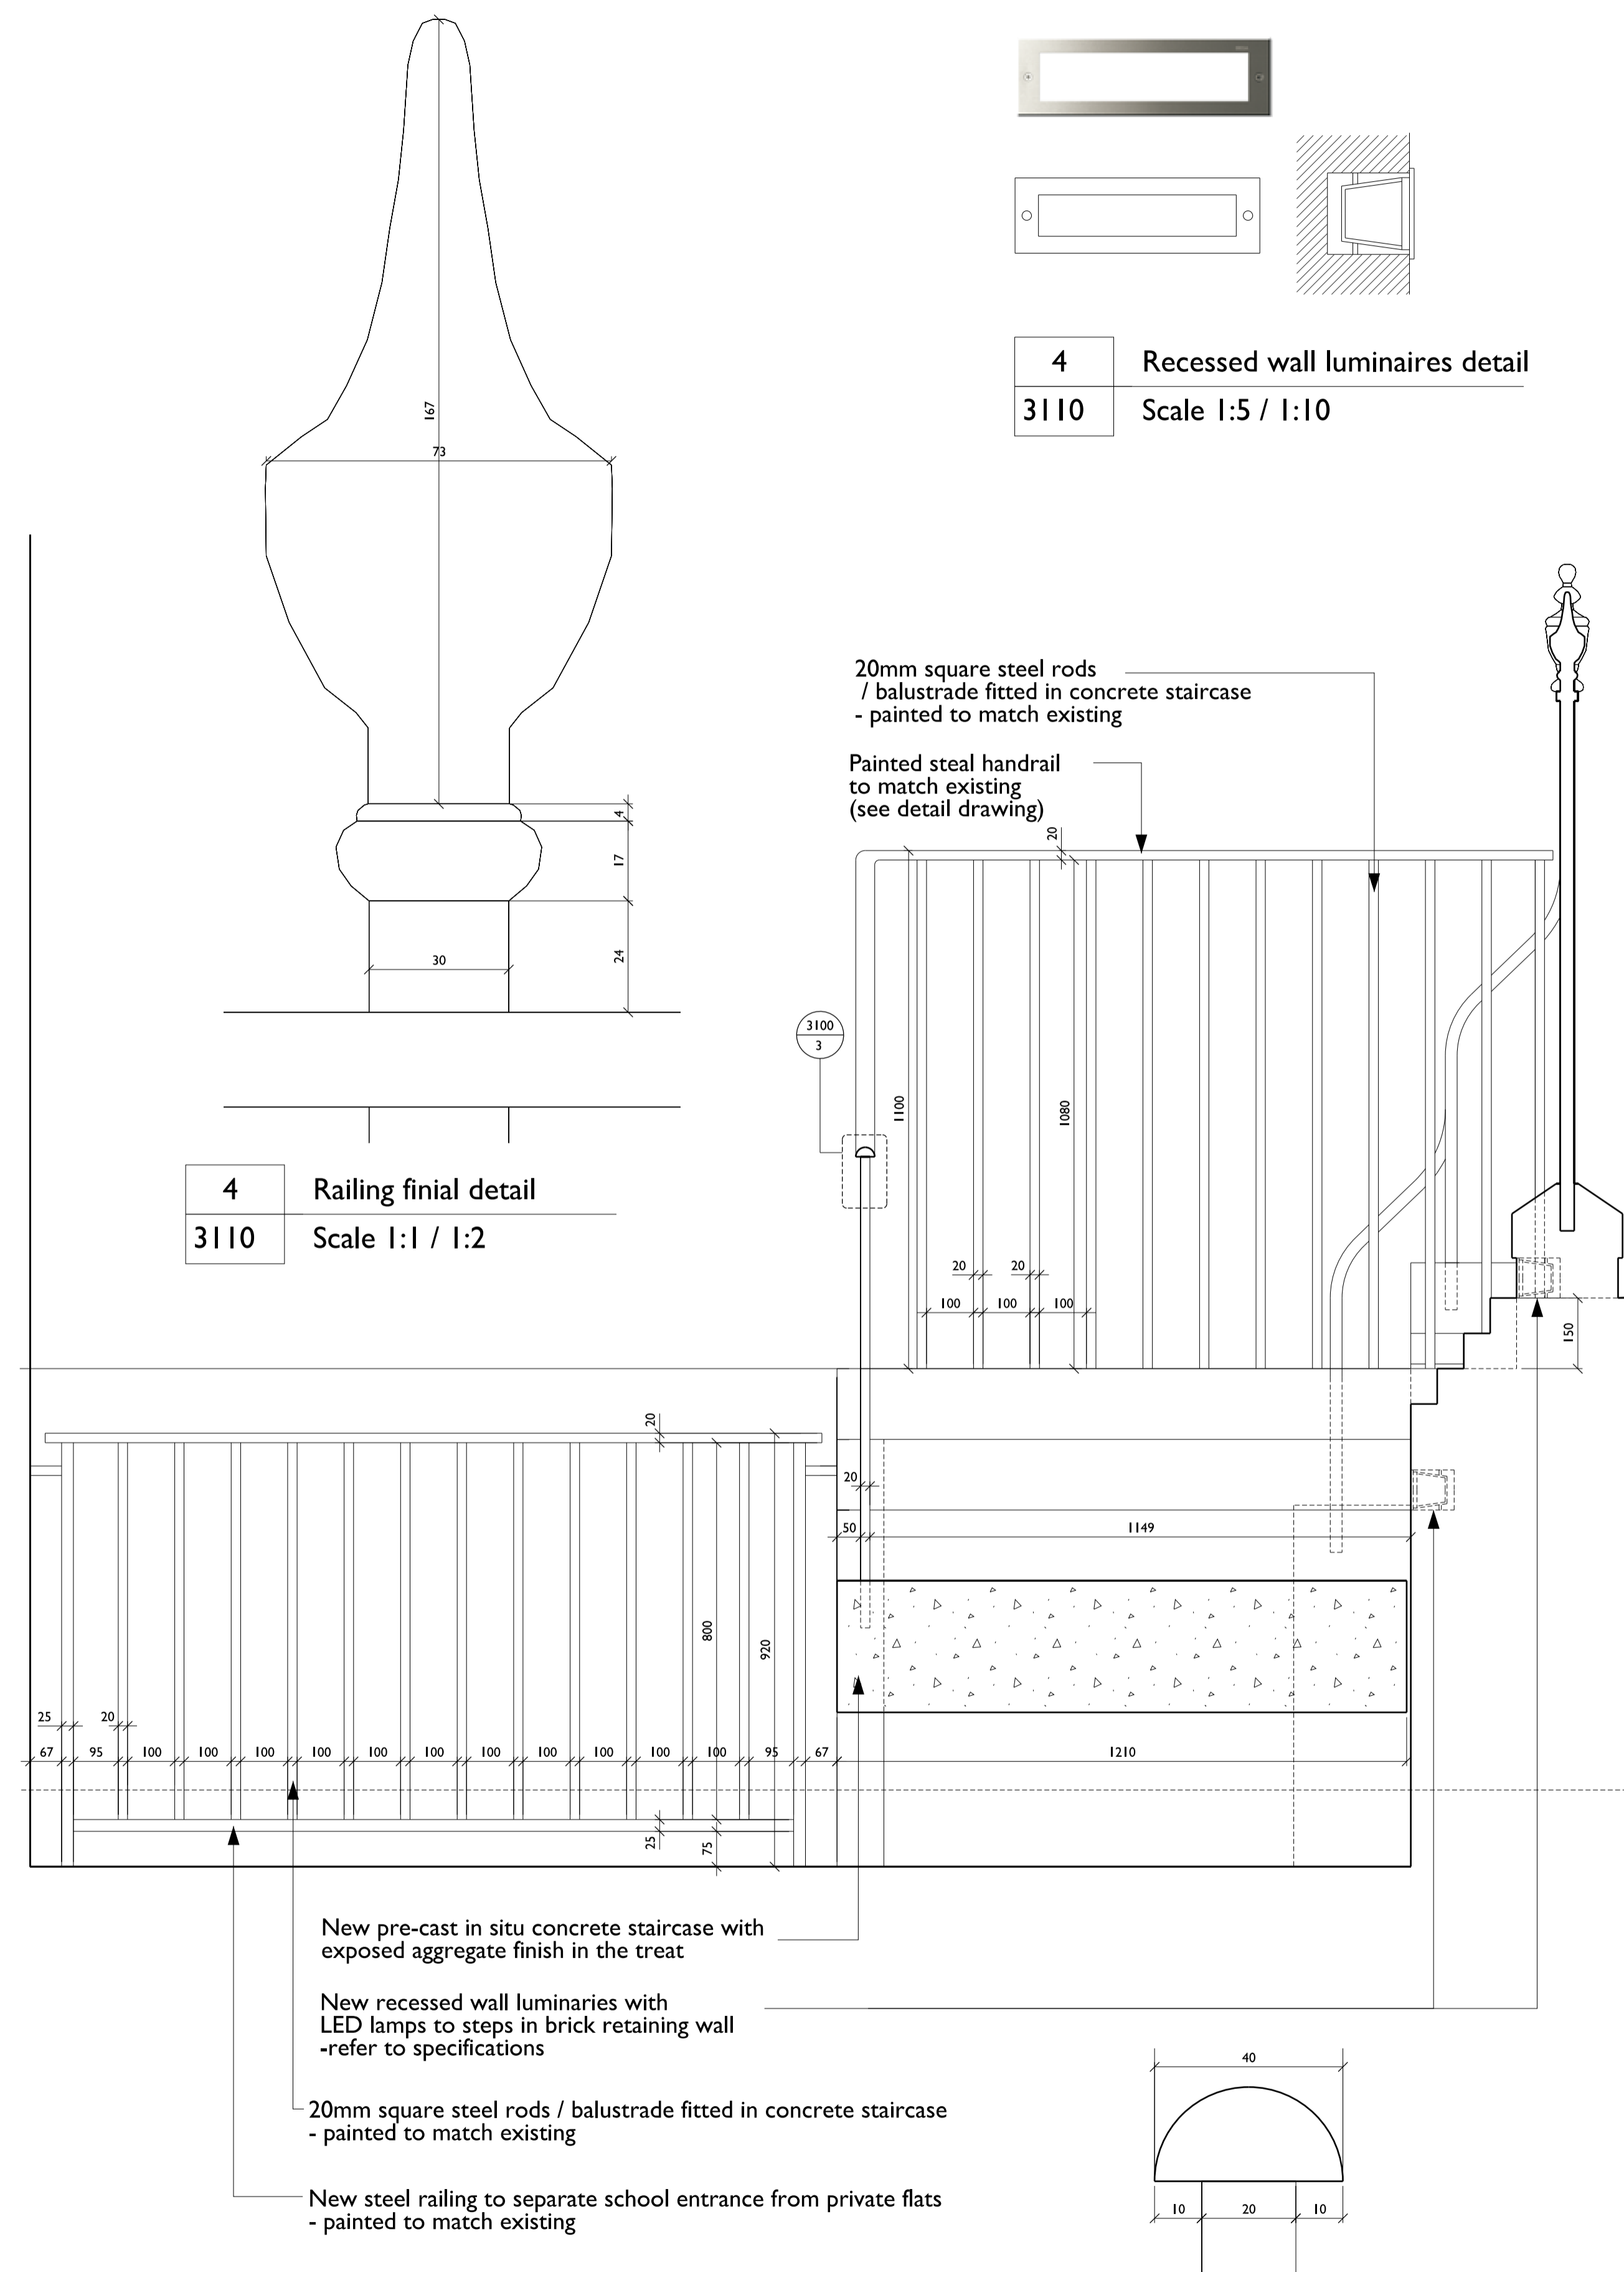

2	Passage Stair -Section looking South
3110	Scale 1:10 / 1:20

3	Handrailing detail
3110	Scale 1:1 / 1:2

4	Railing finial detail
3110	Scale 1:1 / 1:2

4	Recessed wall luminaires detail
3110	Scale 1:5 / 1:10

