


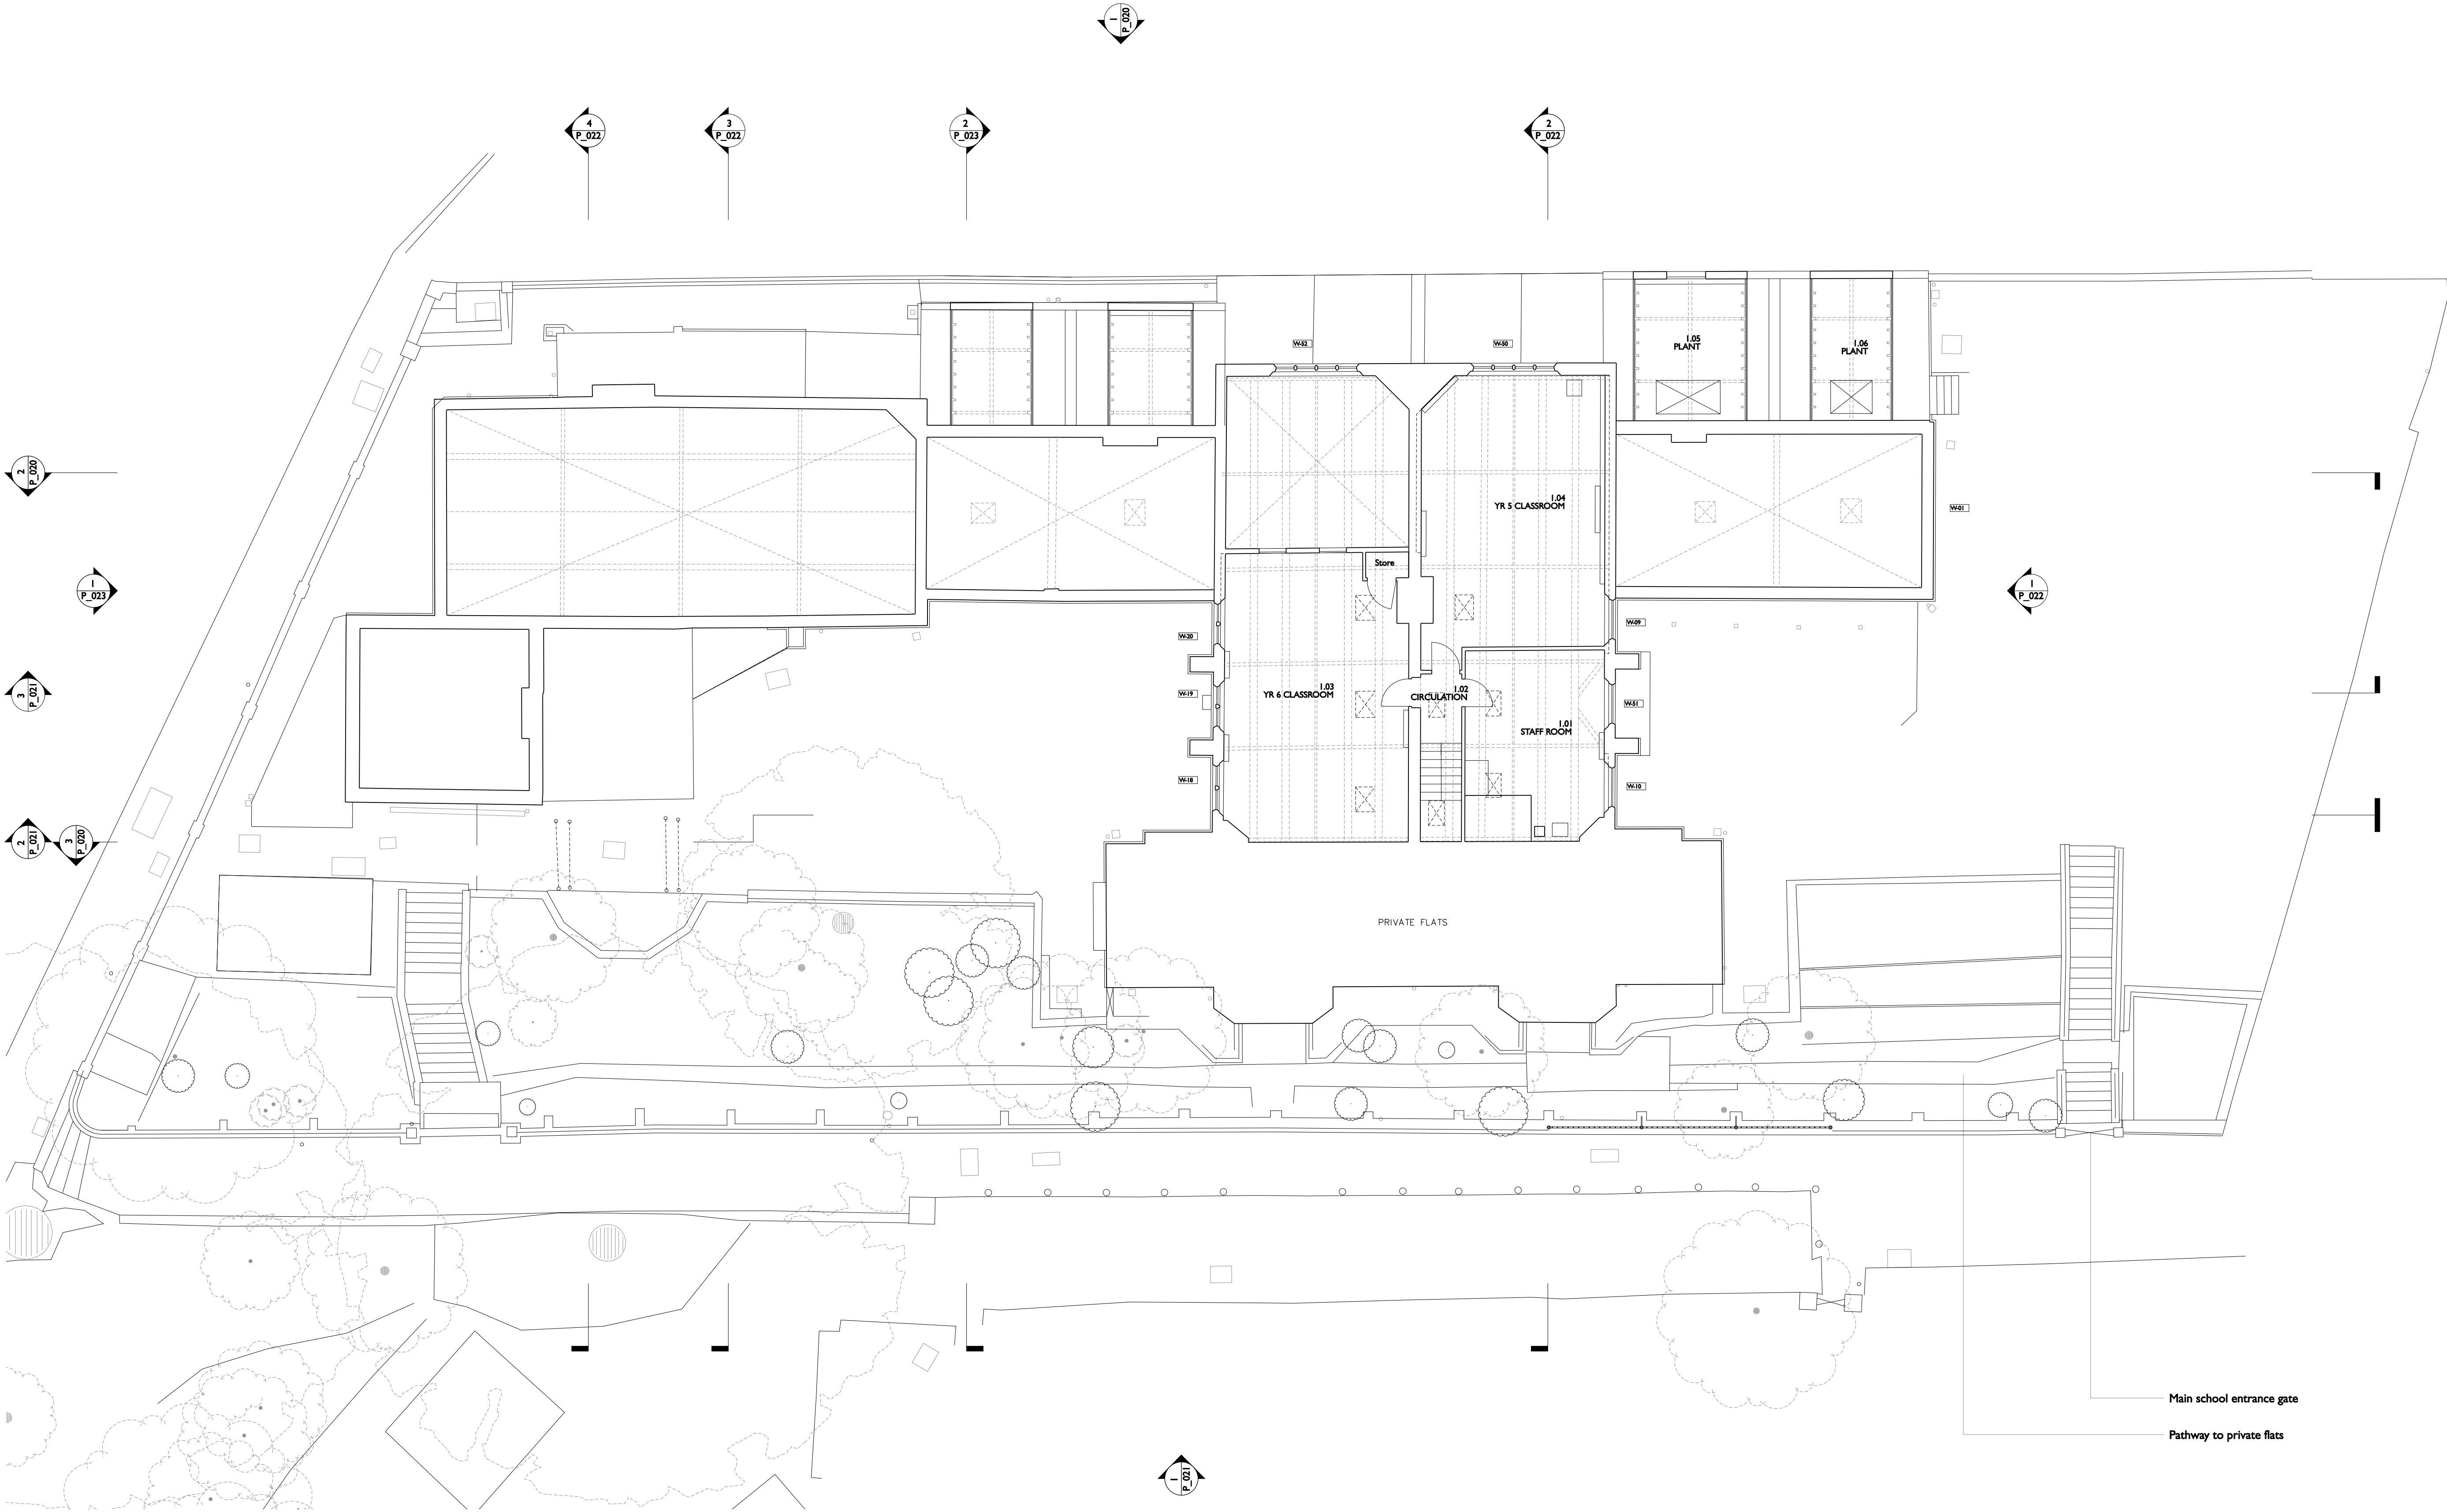

Project
CHRIST CHURCH PRIMARY SCHOOL
Christchurch Hill, London NW3 1JH

Drawing Title

FIRST FLOOR PLAN - EXISTING

Project Number

537

Drawing Number

P011

Scale @ A1/A3

1 : 100
1 : 200

Status

Planning

Revision

A


Date

12.08.14

Revision Notes

Write a description of what has changed here
and here if needed

COPYRIGHT ©

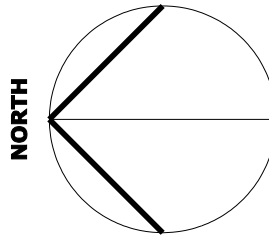

SCABAL
TUDIO ULLINANND ARCHITECTS^{TD.©}
25 Hutton Garden
London EC1N 8BQ
UK
t: +44 (0) 20 7033 8788
e team@scabal.net