



BLOCK PLAN 1:500

SITE PLAN 1:1250

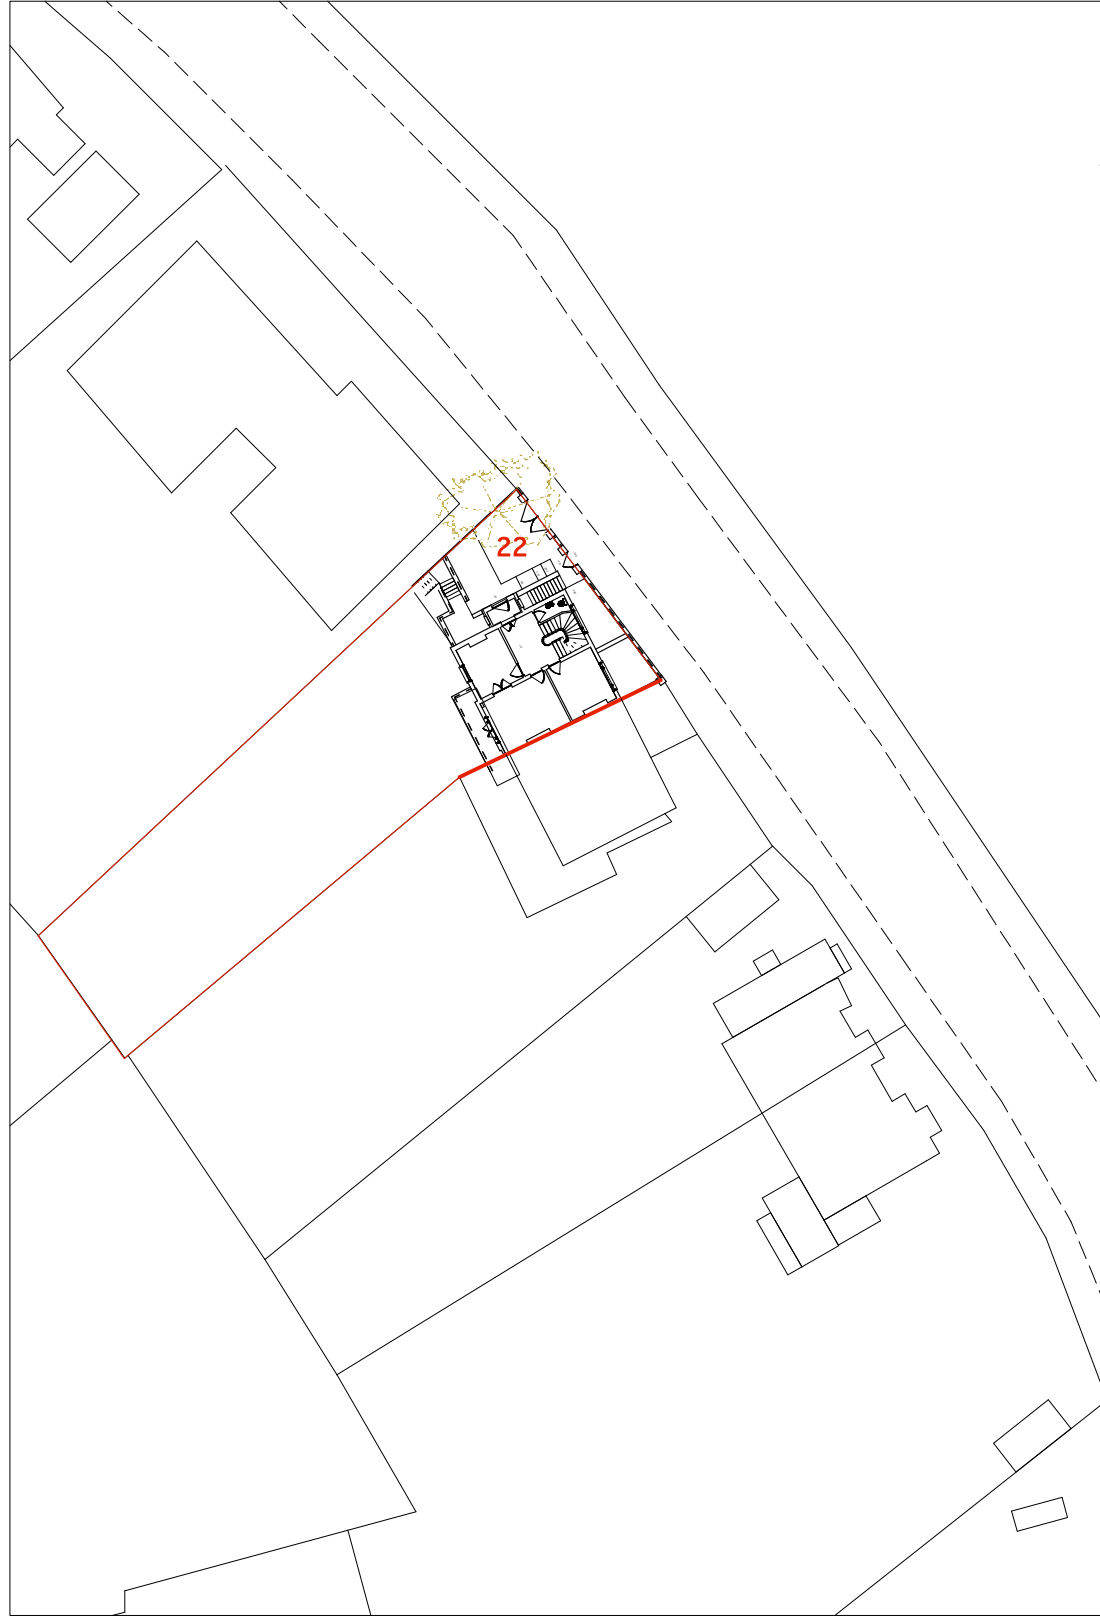


scale 1:500 2.5m 5m 10m 25m

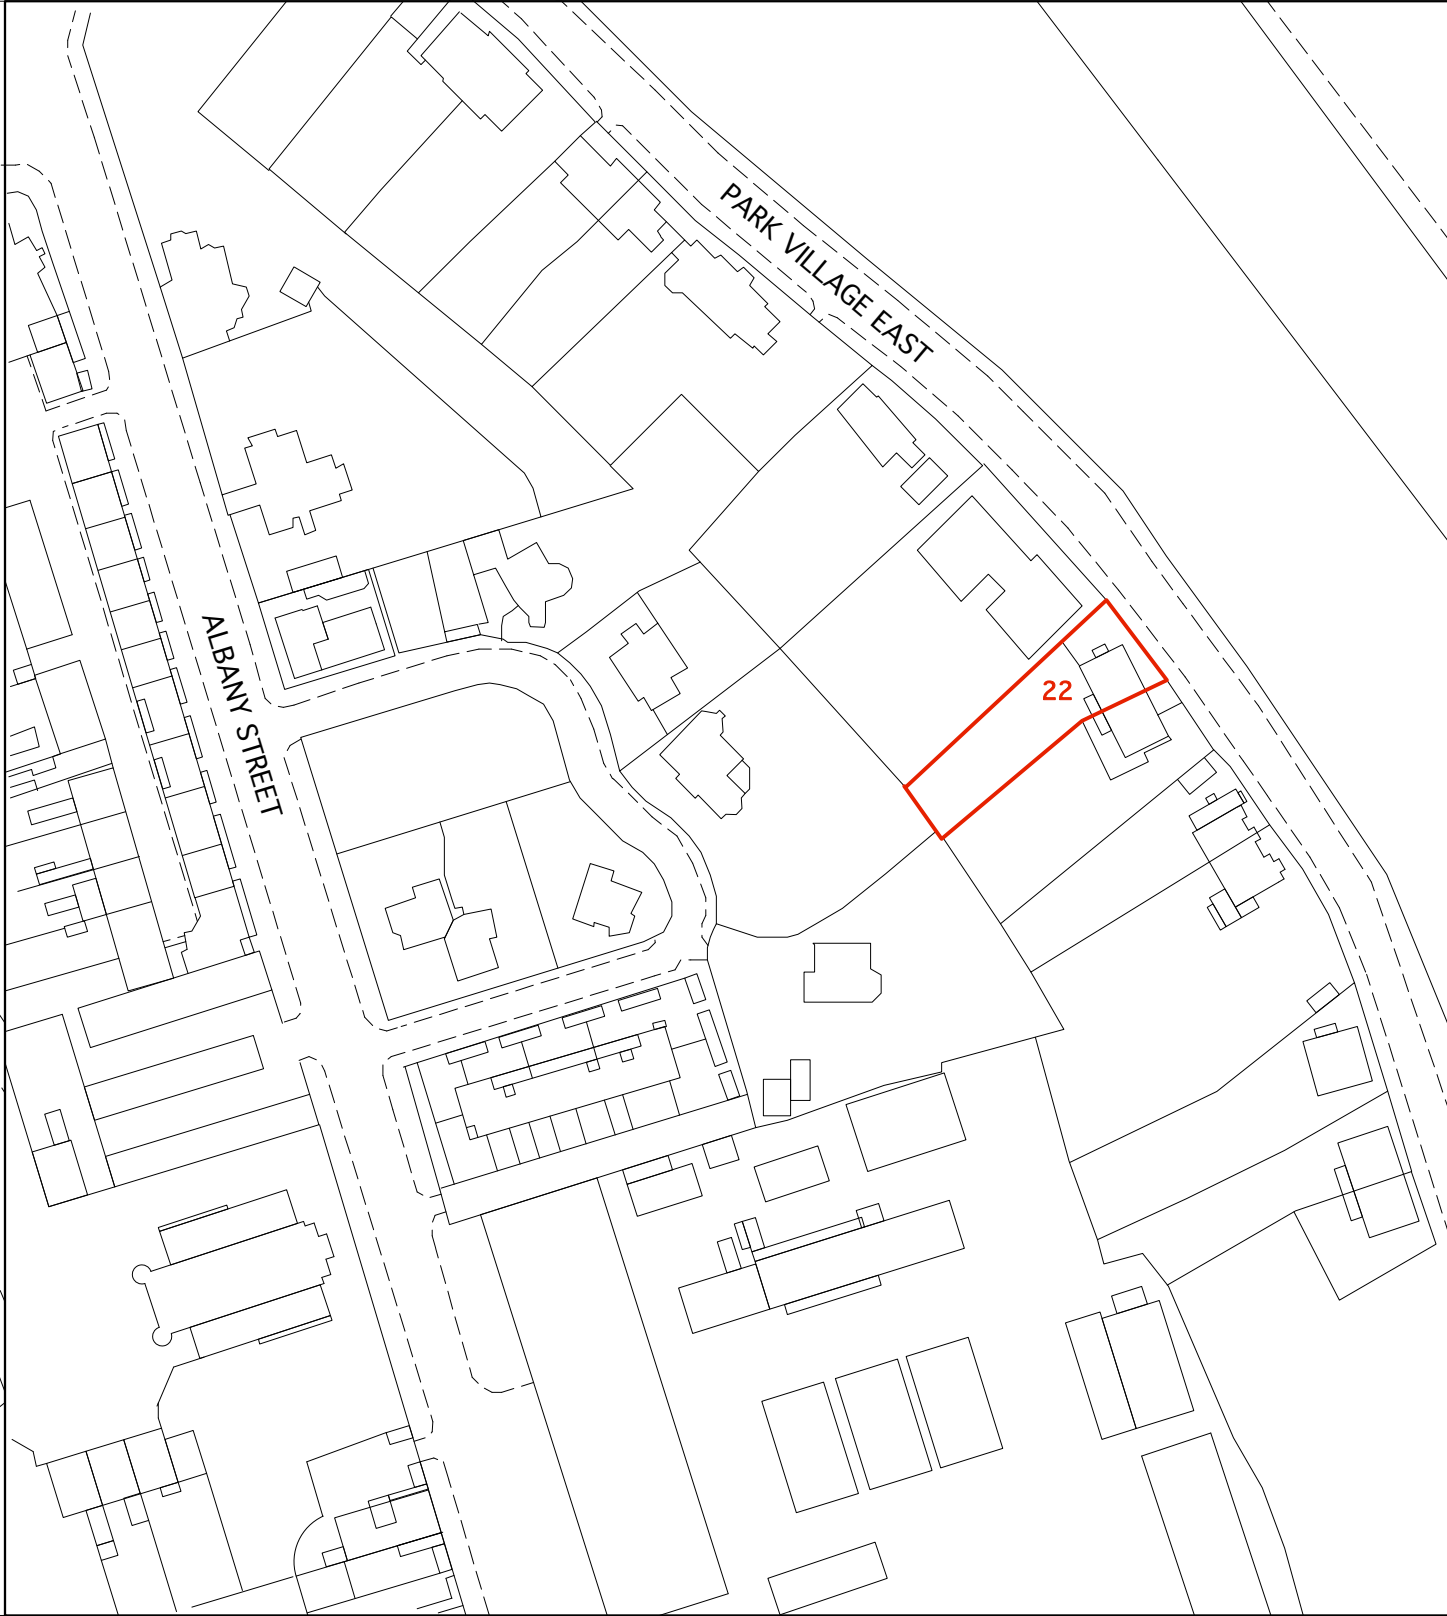

scale 1:1250 1.0m 25m 50m 125m

revisions

 

DRAWN BY: AC CHECKED BY: LA

arts lettres techniques ARCHITECT Arts Lettres Techniques Limited 2015 copyright is retained ©

33A ARLINGTON ROAD LONDON NW1 7ES T: (020) 7383 4778 architect@artslettres.com ALL DIMENSIONS MUST BE VERIFIED ON SITE

PROJECT 22 PARK VILLAGE EAST NUMBER PVE 000 SCALE 1:500/1250 @ A3

SUBJECT 1:250 SITE PLAN REVISION DATE 02/04/15