


SITE PLAN 1:1250

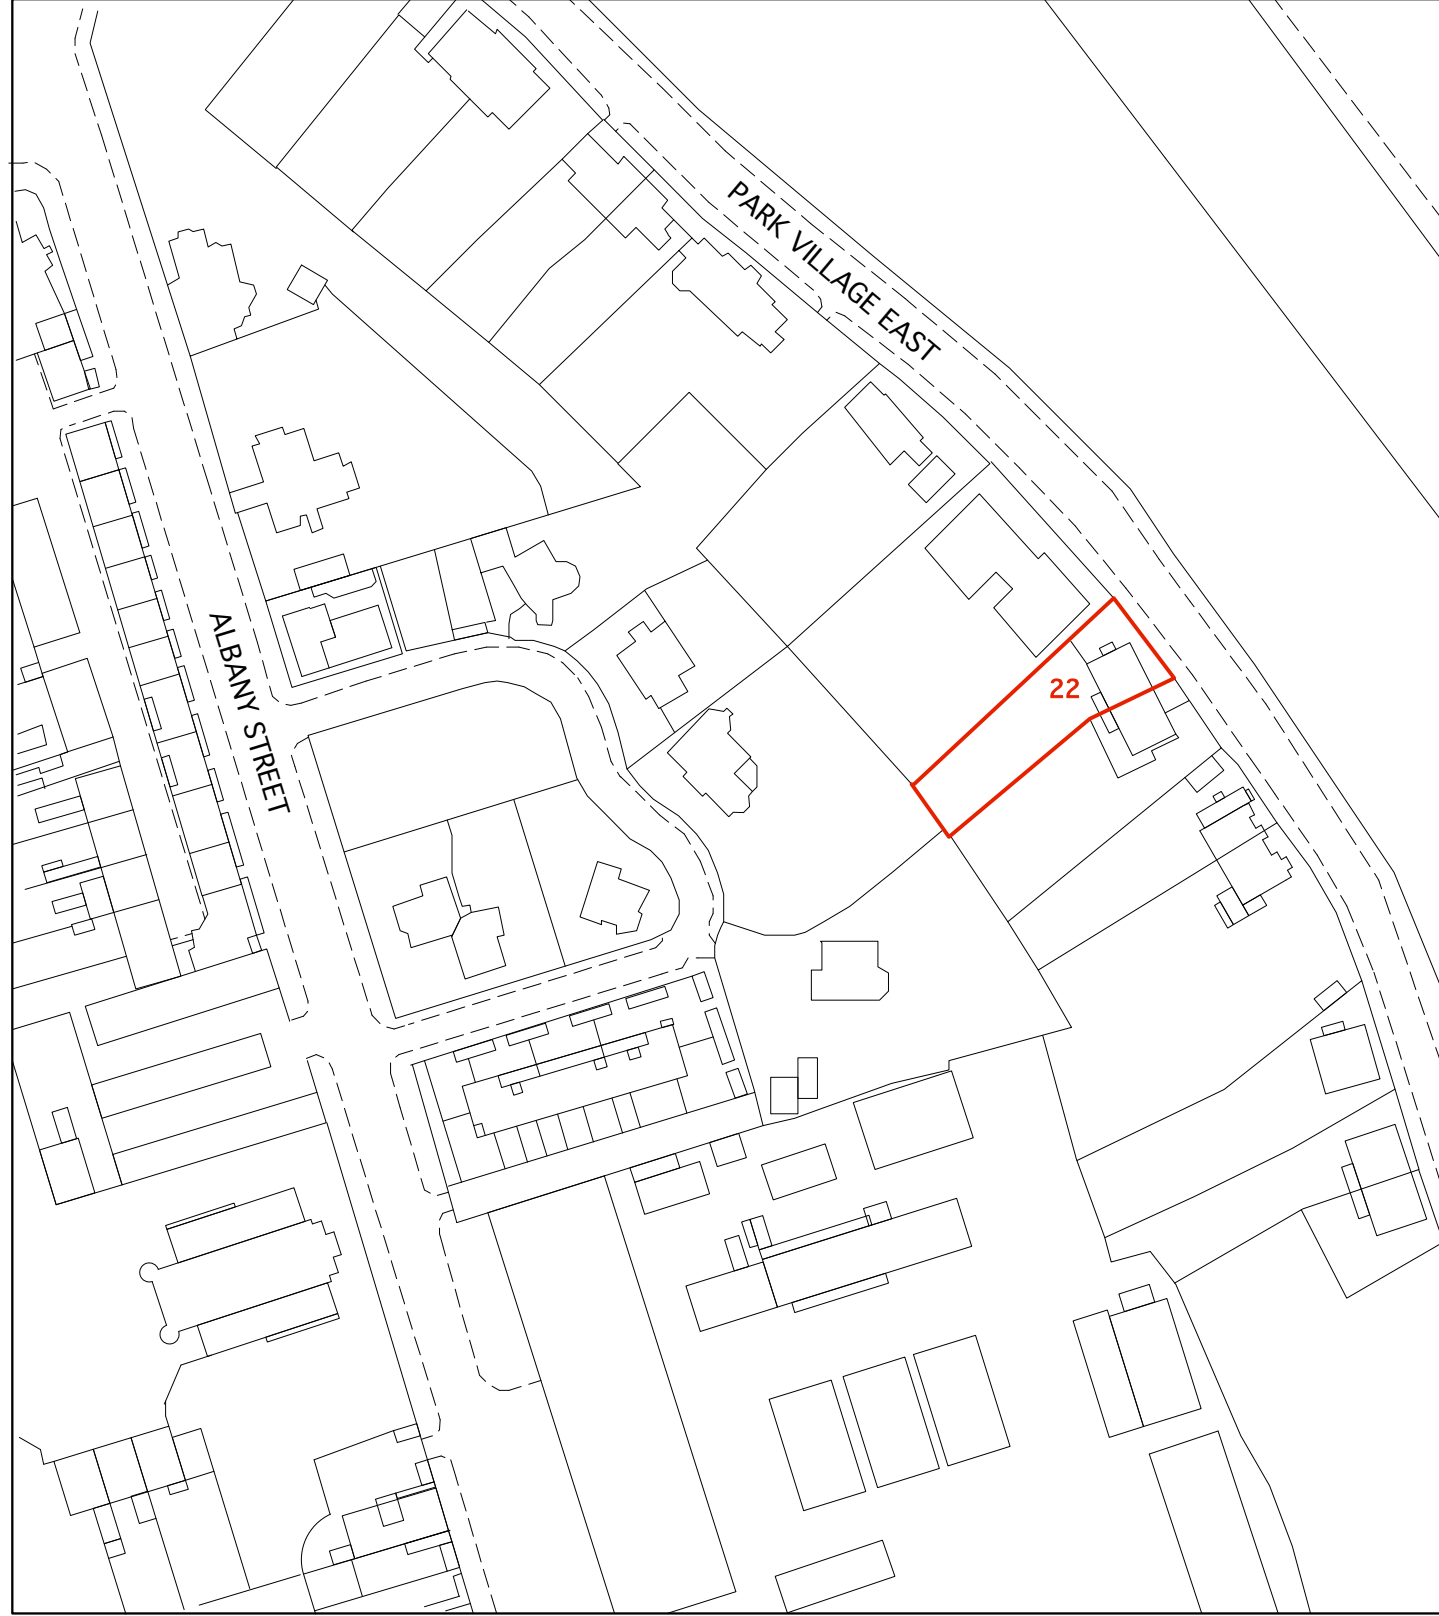


scale 1:1250 1.0m 25m 50m 125m

arts lettres techniques ARCHITECT Arts Lettres Techniques Limited 2015 copyright is retained ©
33A ARLINGTON ROAD LONDON NW1 7ES T: (020) 7383 4778 architect@artslettres.com ALL DIMENSIONS MUST BE VERIFIED ON SITE

PROJECT 22 PARK VILLAGE EAST NUMBER PVE 00 SCALE 1:500/1250 @ A3
SUBJECT SITE PLAN REVISION DATE 02/04/15

revisions

 

DRAWN BY: AC CHECKED BY: LA