


0 m 1 m 2 m 3 m 4 m 5 r SCALE 1:50 @ A1

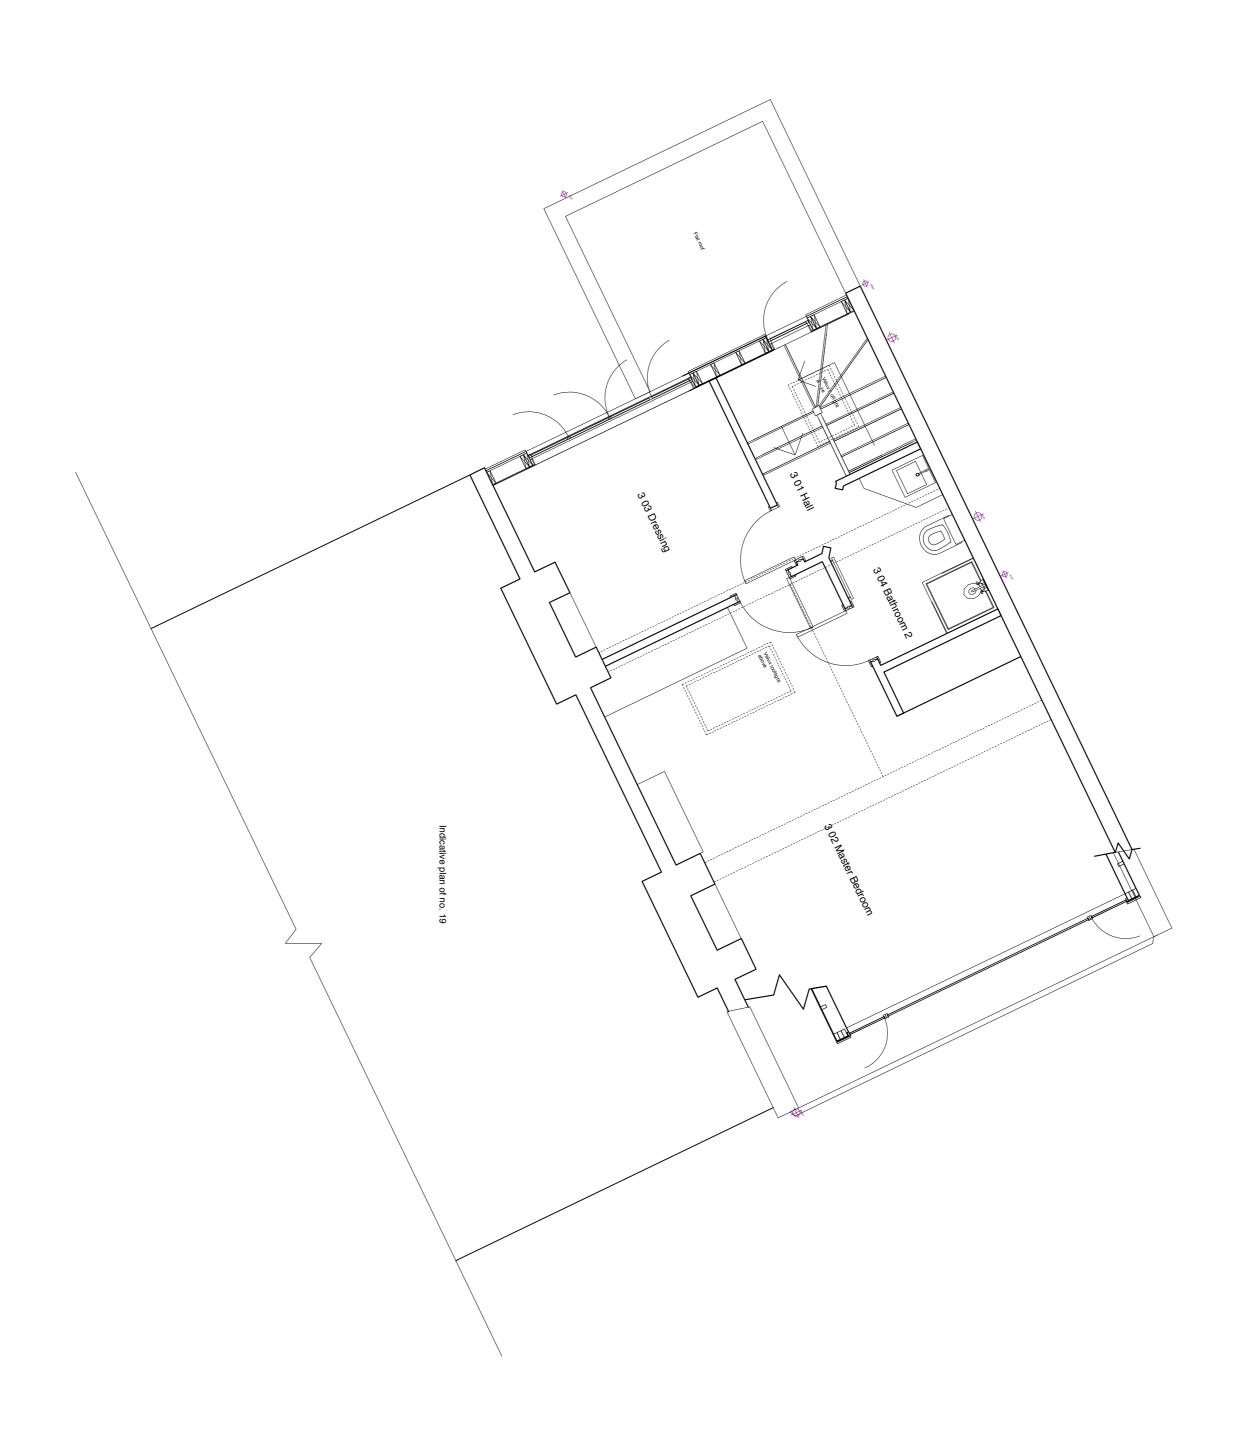

ALL DIMENSIONS AND LEVELS TO BE VERIFIED ON SITE AND ANY DISCREPANCIES OR AMBIGUITIES REPORTED IMMEDIATELY PRIOR TO CONSTRUCTION/FABRICATION.

ALL DIMENTIONS IN MM UNLESS OTHERWISE NOTED

DO NOT SCALE, WORK FROM FIGURED DIMENSIONS ONLY

FOR PLANNING
21 Rudall Crescent
PL04
3rd Floor Plan Existing
03.07.13 Scale 1:50 @ A1

ANTHONY ENGI-MEACOCK 21 Rudall Crescent, London, NW3 1RR T: 07793 057 451 E: a.engi.meacock@gmail.com