



FRONT ELEVATION

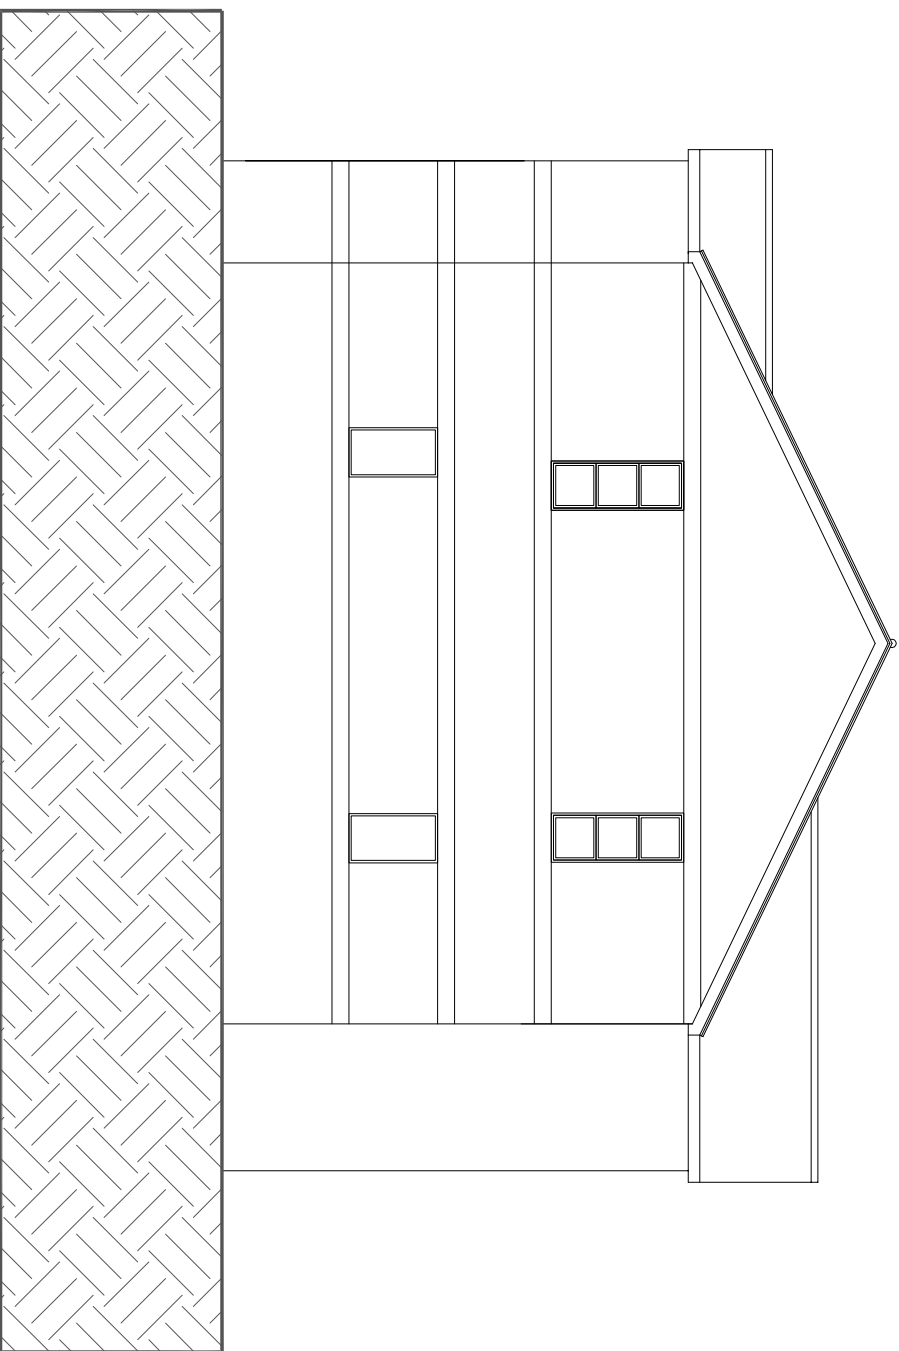


SIDE ELEVATION

 

TITLE SURVEY DRAWINGS ADDRESS 5 HAMPSTEAD WEST, IVERSON ROAD,
LONDON, NW6

CLIENT LOLA ROSE SCALE 1:100 @ A3 DATE SEPT 2014

DRAWING NO. 140926/04 REV.

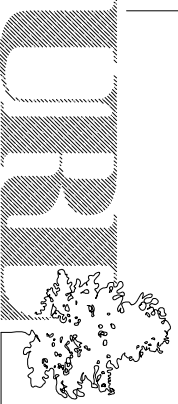

URBAN REGEN LONDON Ltd.

Tel: 07970 647 449 Fax: 020 8963 9991 Email: urrlondon@aol.com