


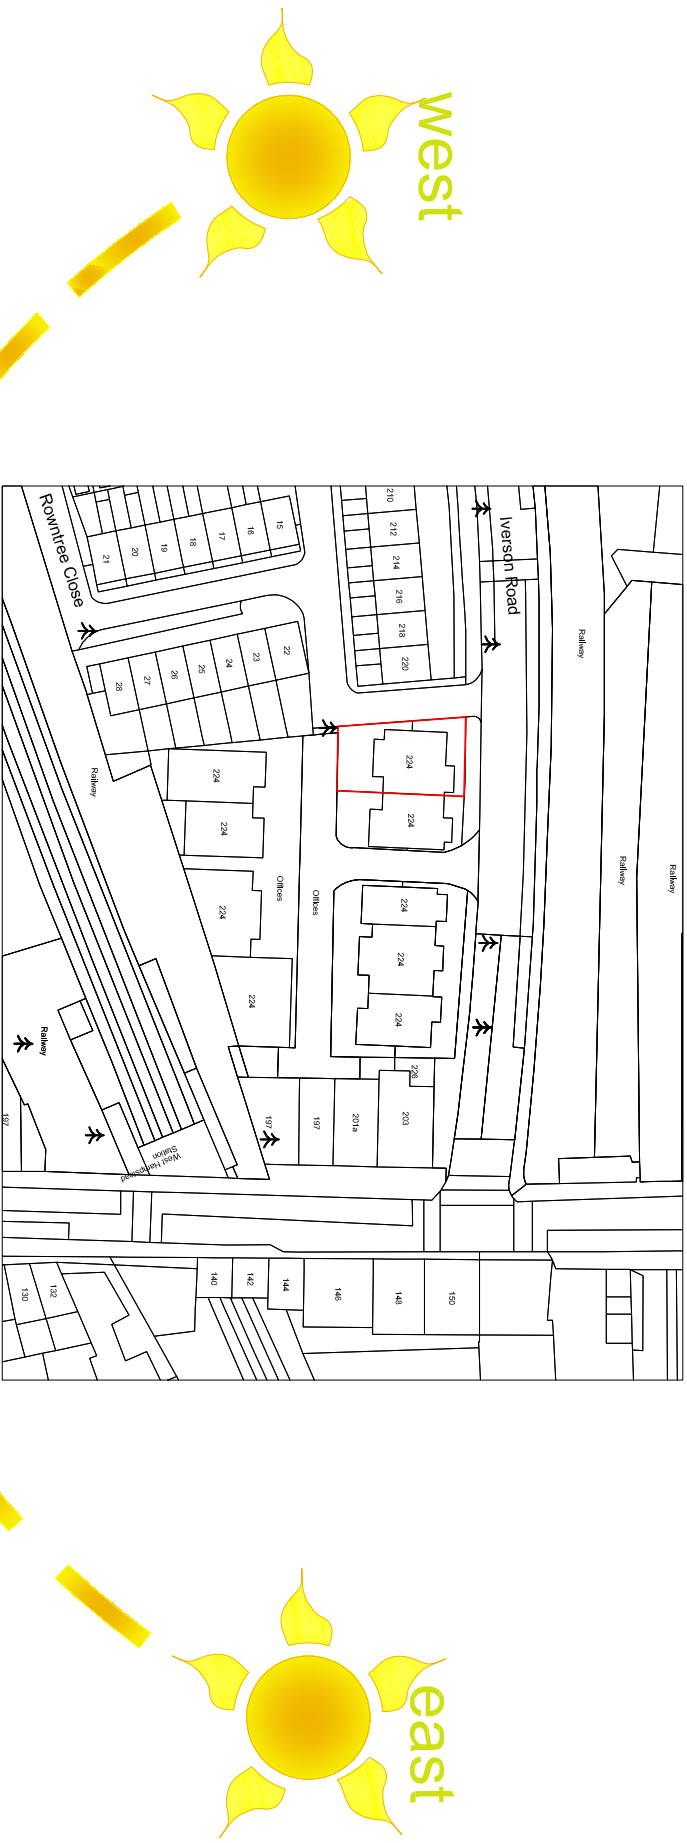

SITE PLAN
1:1250

TITLE		SURVEY DRAWINGS		ADDRESS	
CLIENT		LOLA ROSE		5 HAMPSTEAD WEST, IVERSON ROAD, LONDON, NW6	
SCALE		1:100 @ A3		DATE	SEPT 2014
DRAWING NO.		140926/01		REV.	