




GROUND FLOOR PLAN

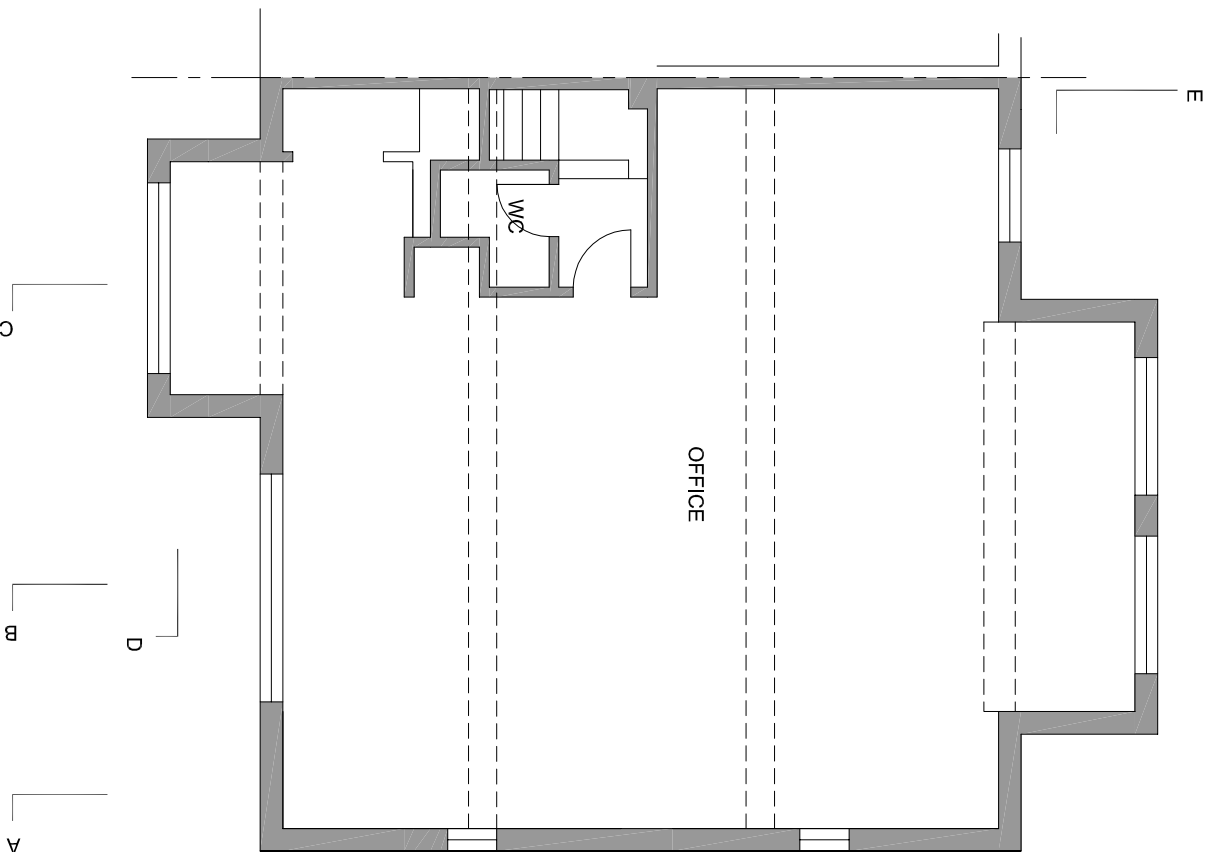

FIRST FLOOR PLAN

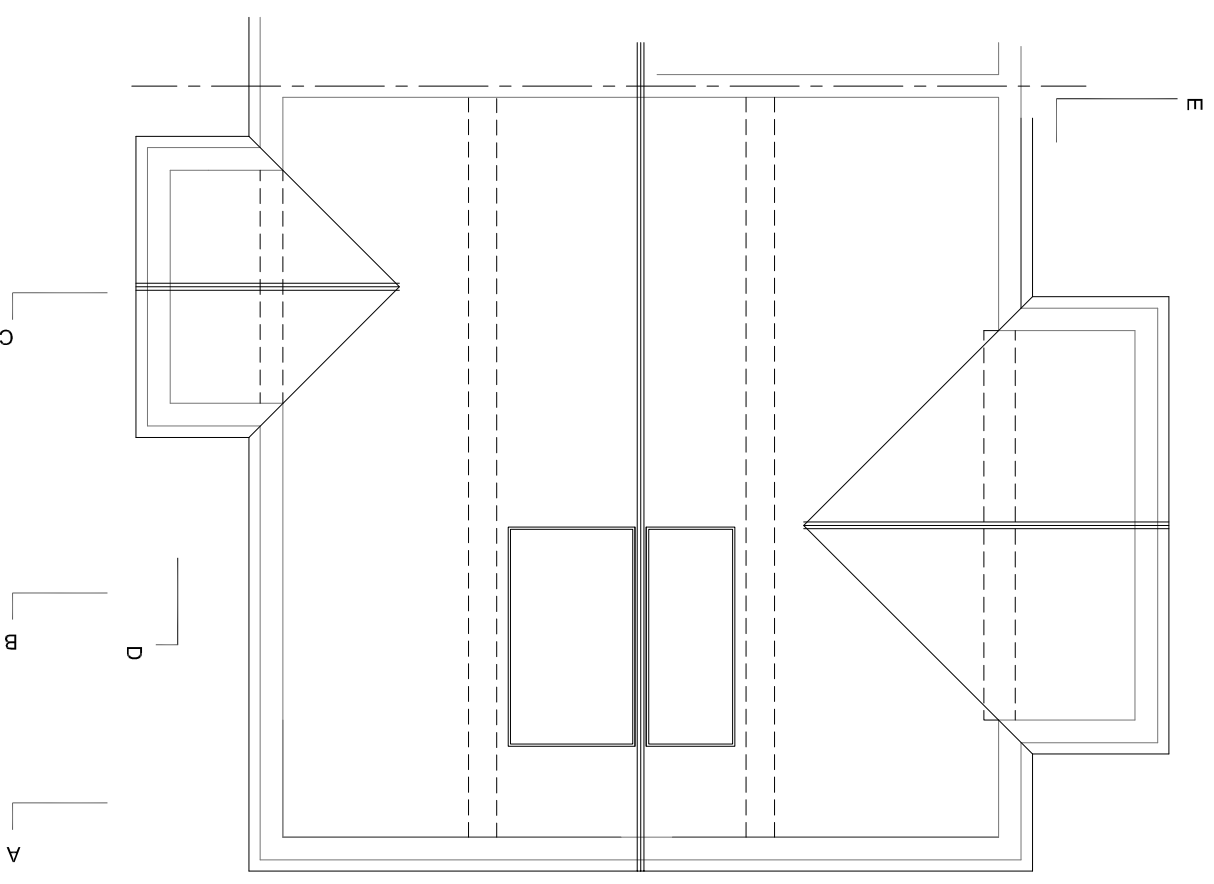

ROOF PLAN

 

TITLE SURVEY DRAWINGS

CLIENT LOLA ROSE

ADDRESS 5 HAMPSTEAD WEST, IVERSON ROAD,
LONDON, NW6

SCALE 1:100 @ A3

DRAWING NO. 140926/03

DATE SEPT 2014

REV.

