


10cm SCALE WITH CAUTION use both scale bars to check for reduction or distortion

EXISTING ROOF PLAN

SCALE 1:50

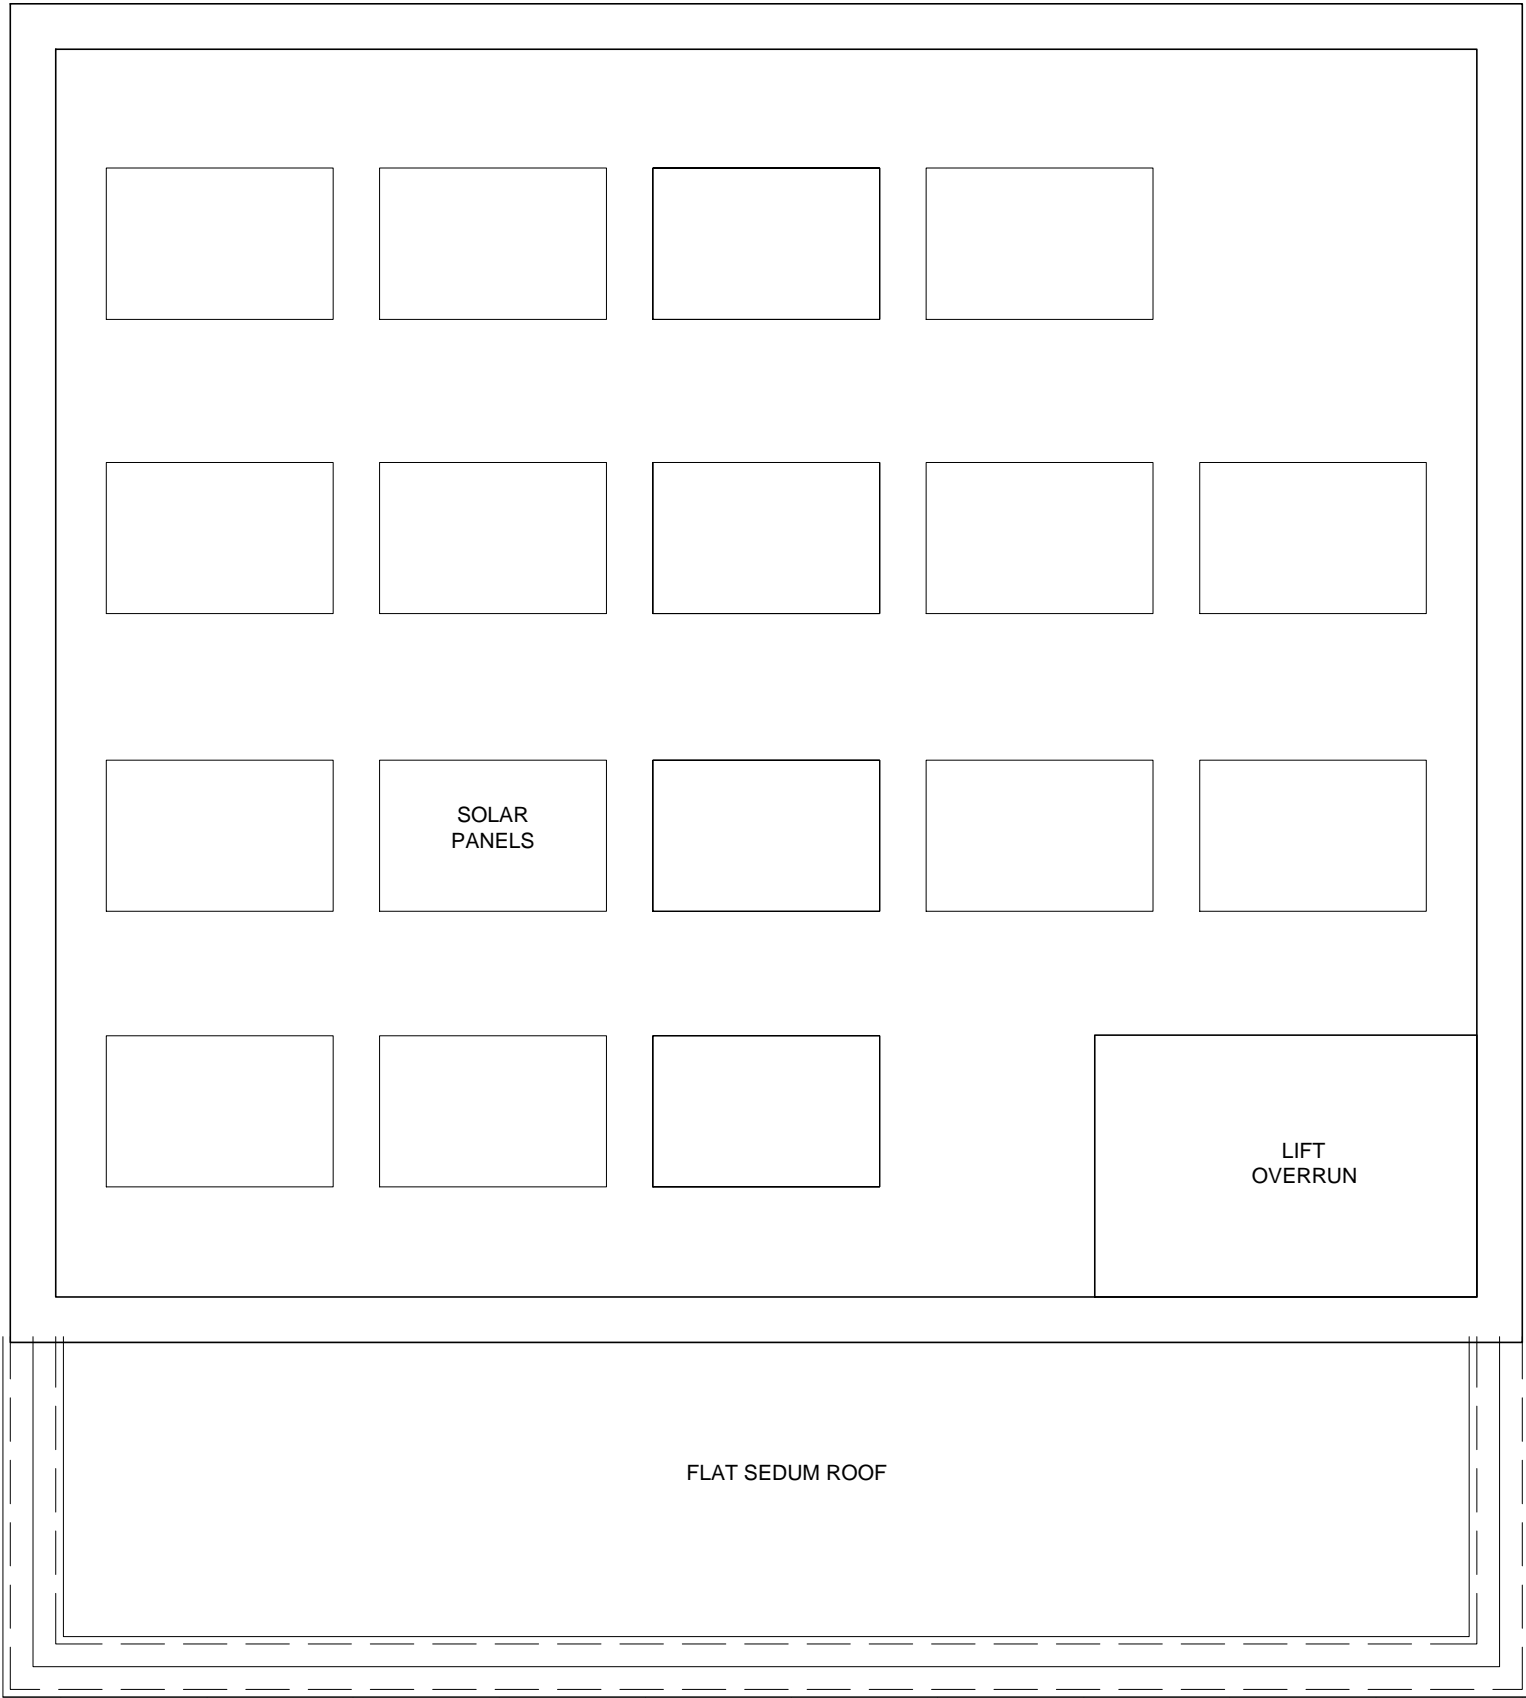

FLAT SEDUM ROOF

LIFT
OVERRUN

SOLAR
PANELS

Glass Roof

All dimensions must be checked on site and not scaled from this drawing. Any dimensional discrepancies discovered must be reported to the Surveyor before proceeding. This drawing is to be read in conjunction with all relevant documents.

This drawing is copyright © and may not be reproduced without permission

Revisions

| | | |
|---|---|---|
| - | - | - |
| | | |

CLIENT

Jonathan Fry

JOB DESCRIPTION

1 Whittlebury Mews East
London
NW1 8JB

DRAWING TITLE

Existing Roof Plan

| | | | |
|-----------|--------|-------|---------|
| Scale | Date | Drawn | Checked |
| 1:50 @ A3 | MAR 15 | CJH | JH |



Cubic Building Surveying Limited
Unit 11, Isleworth Business Complex, St Johns Road
Isleworth, Middlesex, TW7 6NL
T: 020 8568 9976 - F: 020 8568 5540
www.cubicbs.co.uk
info@cubicbs.co.uk

| | |
|----------------|------------|
| Drawing Number | C13320-101 |
|----------------|------------|