





SECTION AA

 

NORTH ELEVATION

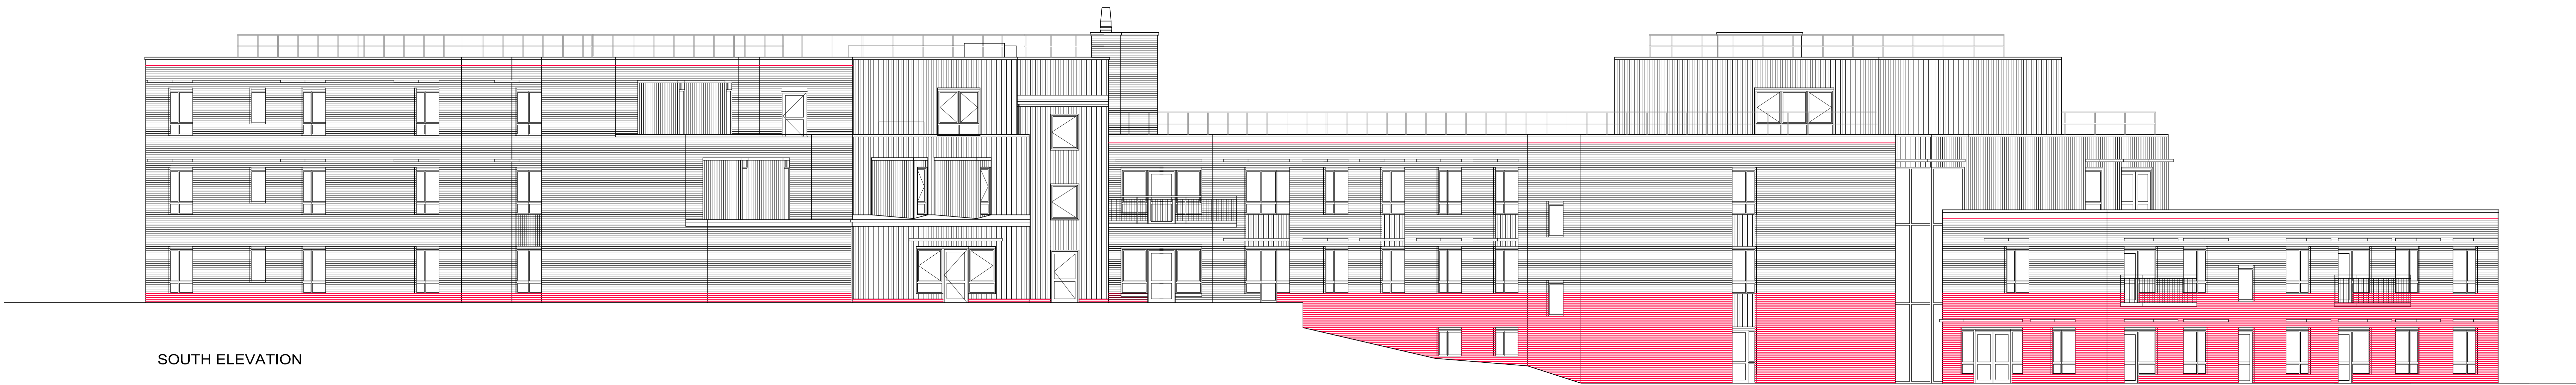

SOUTH ELEVATION

- Notes :
- Dimensions are to be checked on site before fabrication and construction
 - Any discrepancies are to be immediately notified to the architects
 - Structural measurements are to be taken from the structural engineers drawings
 - Do not scale
 - Copyright reserved by GMA

REV	DESCRIPTION	DATE
-----	-------------	------

GMA ARCHITECTURE
Architects and Designers

UK House 82 Heath Road Twickenham TW11 4BA
Telephone 020 8681 5059 Fax 020 8687 8933
Email enquiries@gmaarchitecture.co.uk

Client

SHAW HEALTHCARE

Project

MAITLAND PARK CARE HOME
PROPOSED GLAZED ROOF LINK

Drawing

ELEVATIONS + SECTION
EXISTING

Scale	Date	Drawn	Checked
1:100@A0	13.03.15	SJ	
Type	Client	PA02	