


- Notes:
- Dimensions are to be checked on site before fabrication and construction
  - Any discrepancies are to be immediately notified to the architect
  - Structural measurements are to be taken from the structural engineers drawings
  - Do not scale
  - Copyright reserved by GMA

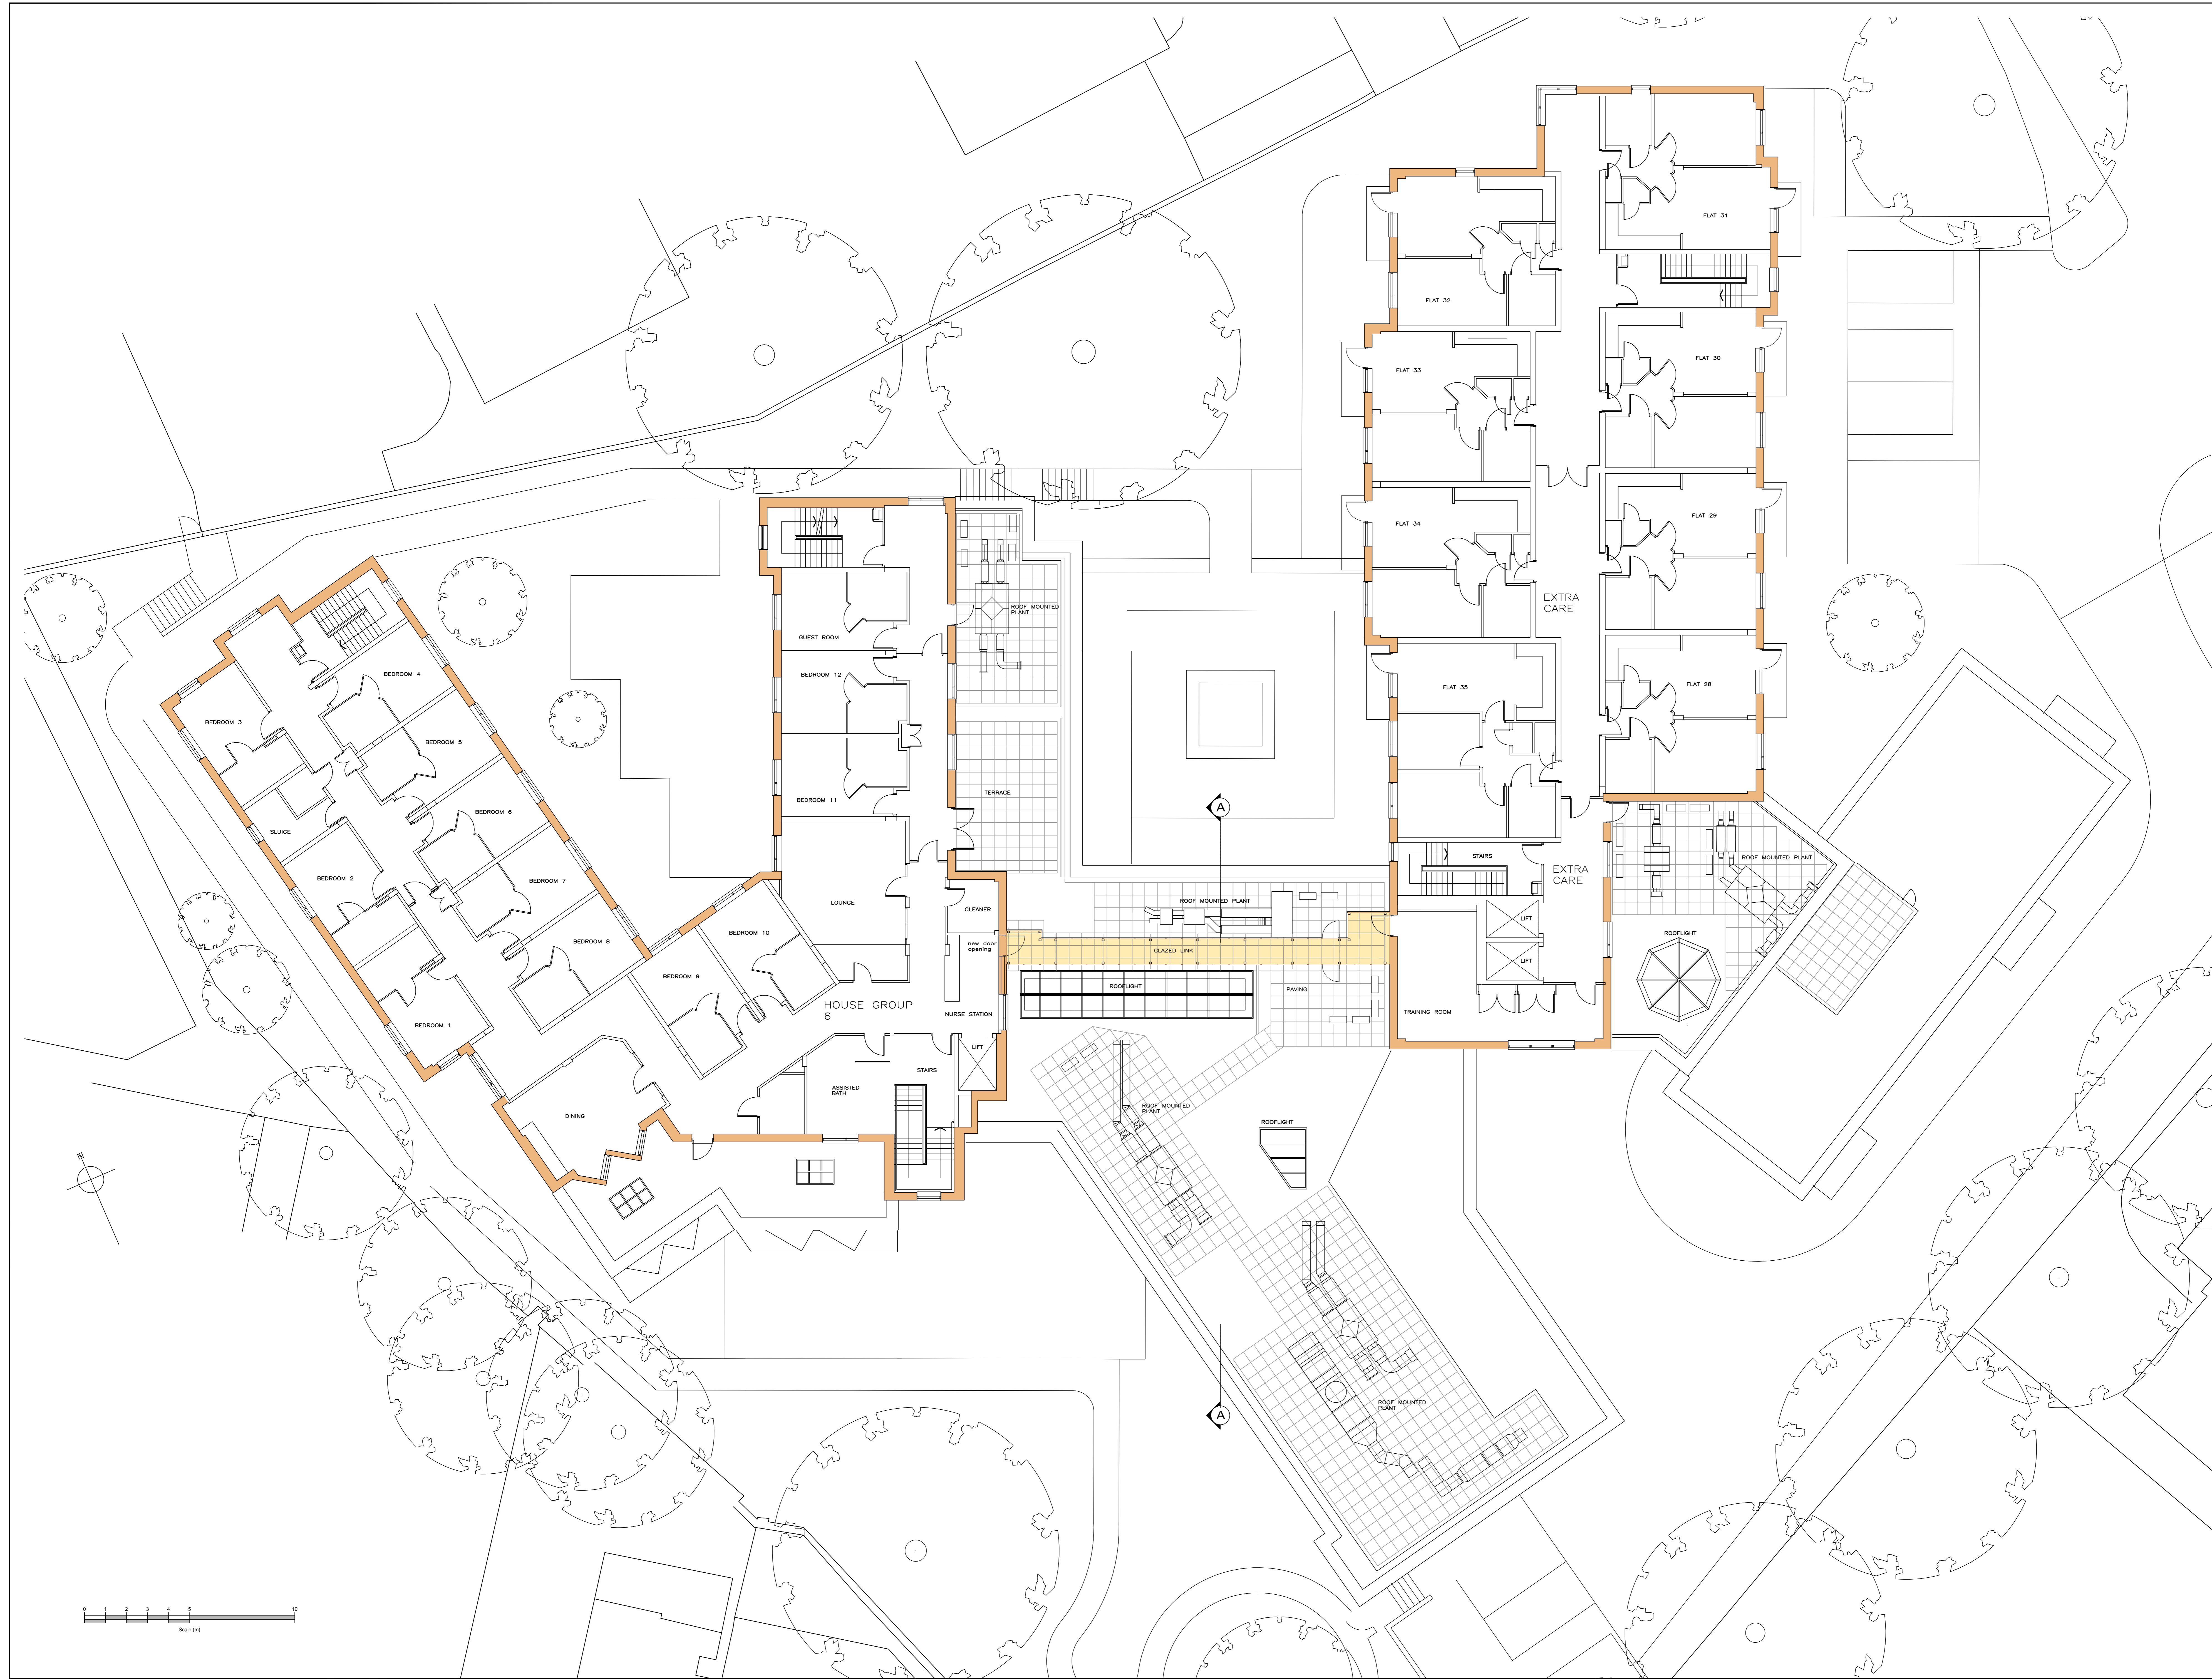

REV	DESCRIPTION	DATE

**GMA ARCHITECTURE**  
Architects and Designers

UK House 82 Heath Road Twickenham TW1 4BA  
Telephone 020 8811 9599 Fax 020 8817 9533  
Email enquiries@gmaarchitecture.co.uk

Client  
**SHAW HEALTHCARE**

Project  
**MAITLAND PARK CARE HOME  
PROPOSED GLAZED ROOF LINK**

Drawing  
**SECOND FLOOR PLAN  
PROPOSED**

Scale	Date	Drawn	Checked
1:100@A0	13.03.15	SJ	
Type	Client		
		PA02	

