



- Notes :
- Dimensions are to be checked on site before fabrication and construction
 - Any discrepancies are to be immediately notified to the architects
 - Structural measurements are to be taken from the structural engineers drawings
 - Do not scale
 - Copyright reserved by GMA

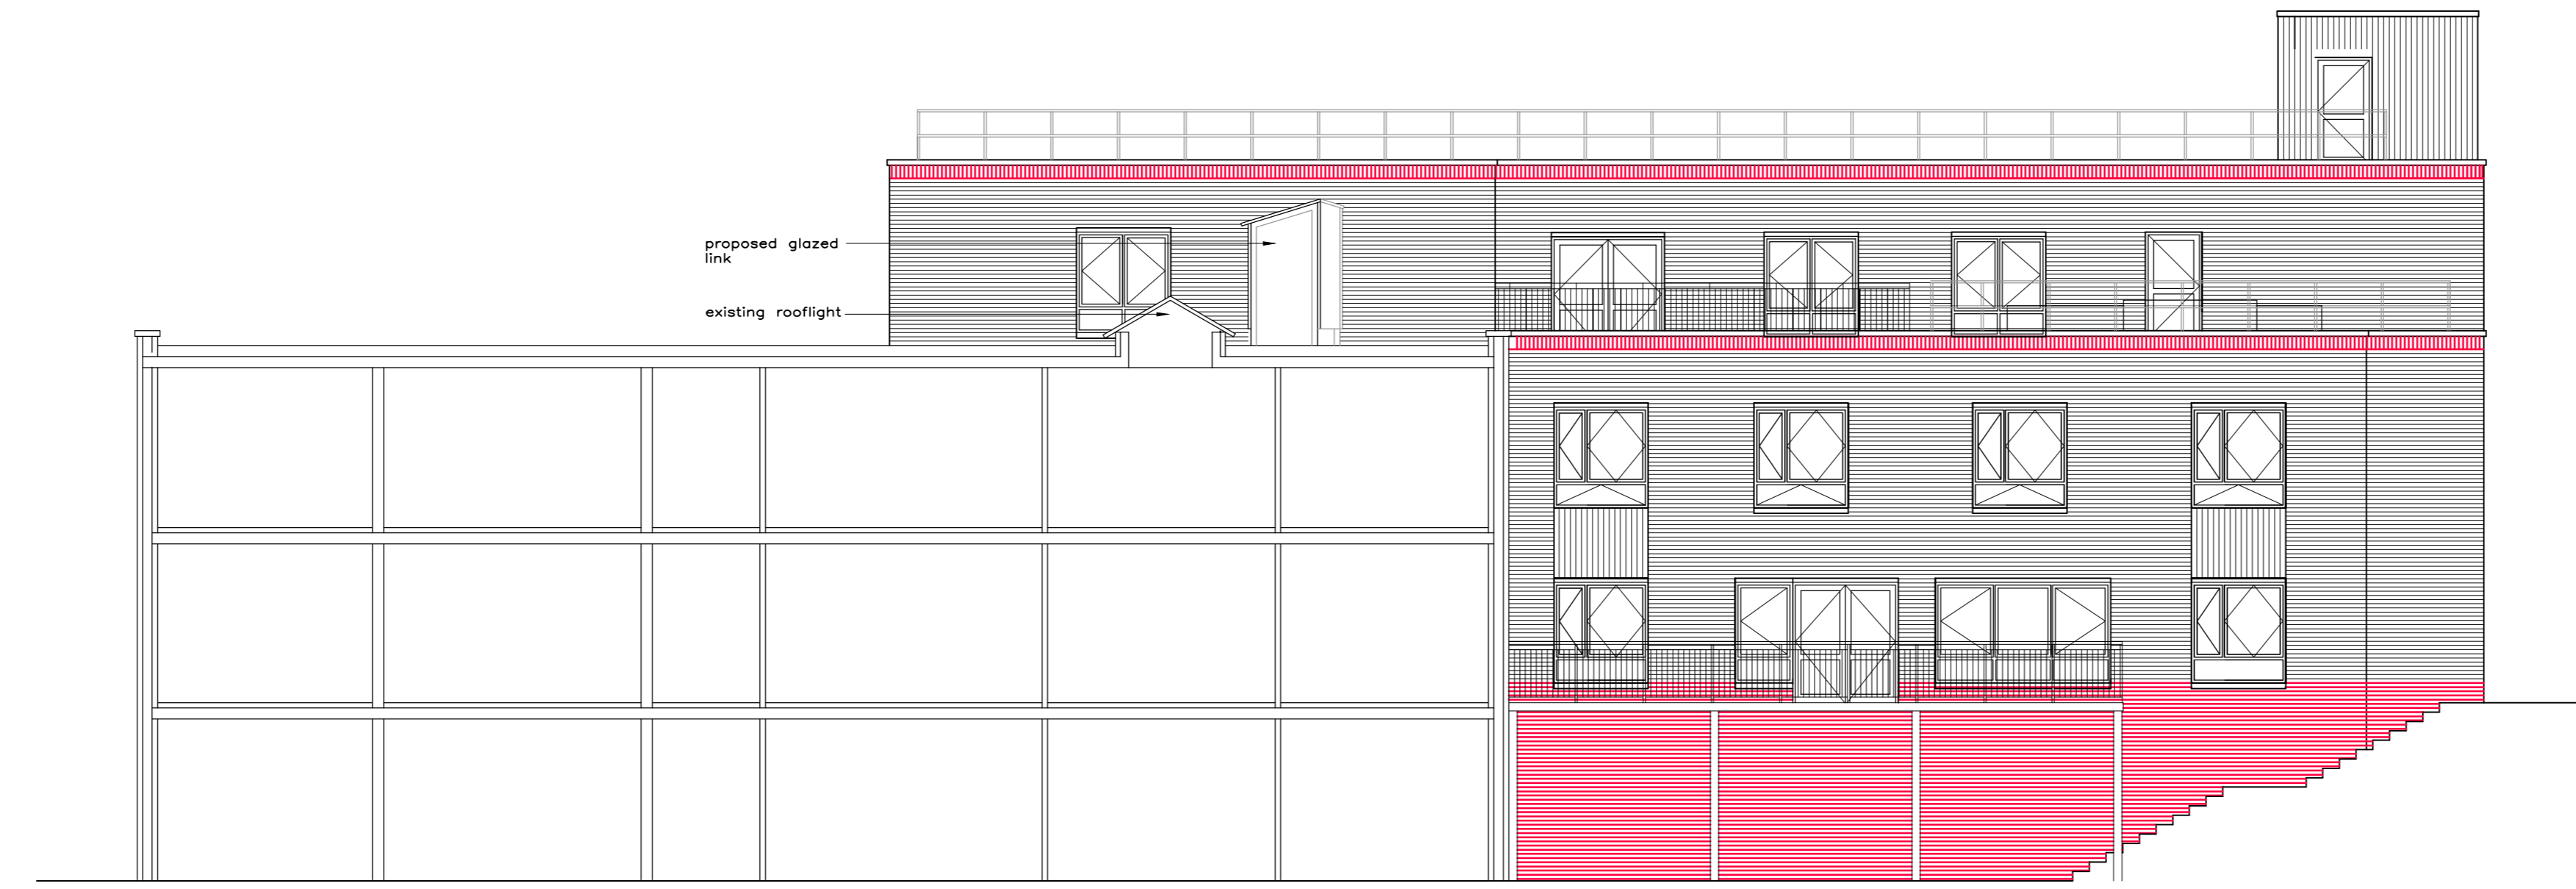

SECTION AA

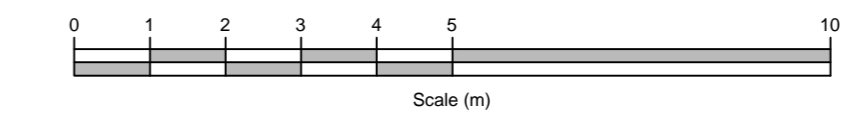

NORTH ELEVATION



SOUTH ELEVATION

REV	DESCRIPTION	DATE

GMA ARCHITECTURE
Architects and Designers

UK House 82 Heath Road Twickenham TW1 4BA
Telephone 020 8811 5559 Fax 020 8817 8533
Email enquiries@gmaarchitecture.co.uk

Client
SHAW HEALTHCARE

Project
MAITLAND PARK CARE HOME
PROPOSED GLAZED ROOF LINK

Drawing
ELEVATIONS + SECTION
PROPOSED

Scale	Date	Drawn	Checked
1:100@A0	13.03.15	SJ	
Type	Client	PA04	