




ROOF PLAN

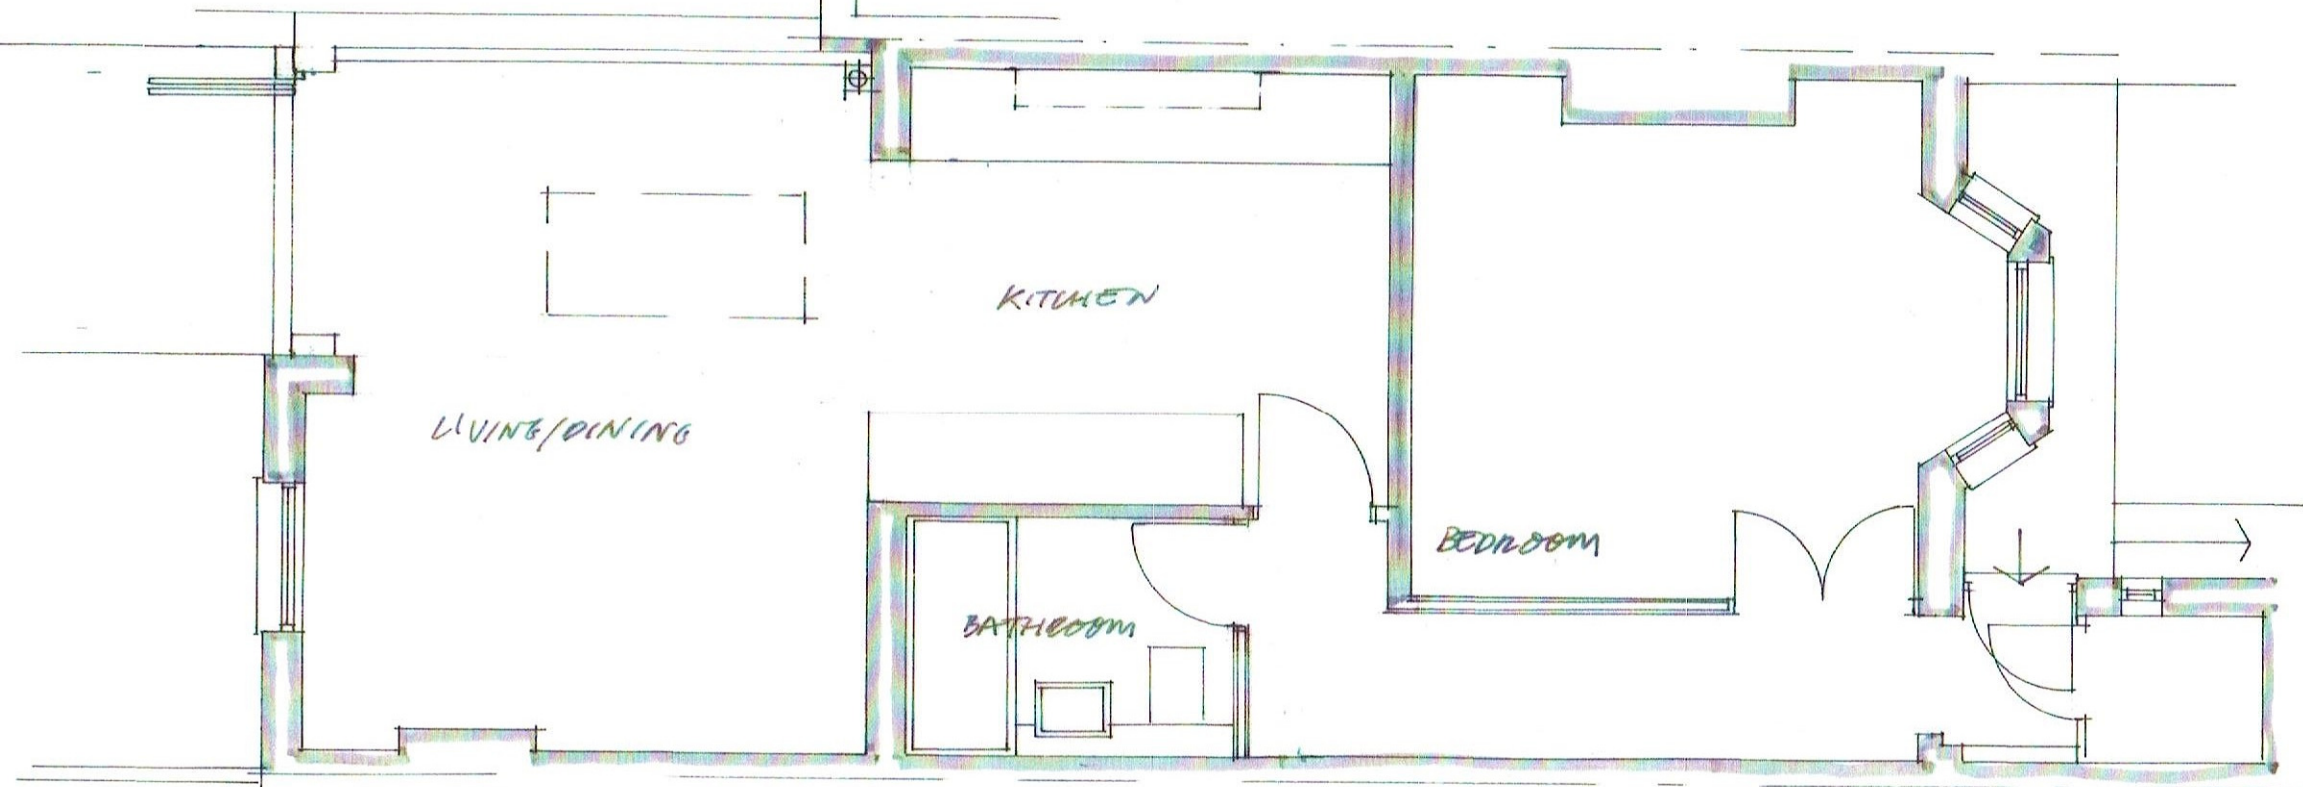

LOWER GROUND FLOOR PLAN



CAROLYN SQUIRE  
 DIP ARCH RIBA  
 122 CHURCH WALK  
 LONDON N16 8QW  
 TEL 020 7254 0624  
 FAX 020 7503 9769

JOB NO: 1521/3  
 DATE: APRIL 15  
 SCALE: 1:50 @ A3

PROJECT: 149A LEIGHTON ROAD  
 NWS 2RB

DRAWING: PROPOSED LOWER GROUND  
 FLOOR + ROOF PLAN