



**Notes**

Do not scale from this drawing  
Report any discrepancies  
Copyright owned by P Buxton Associates

 


a:a

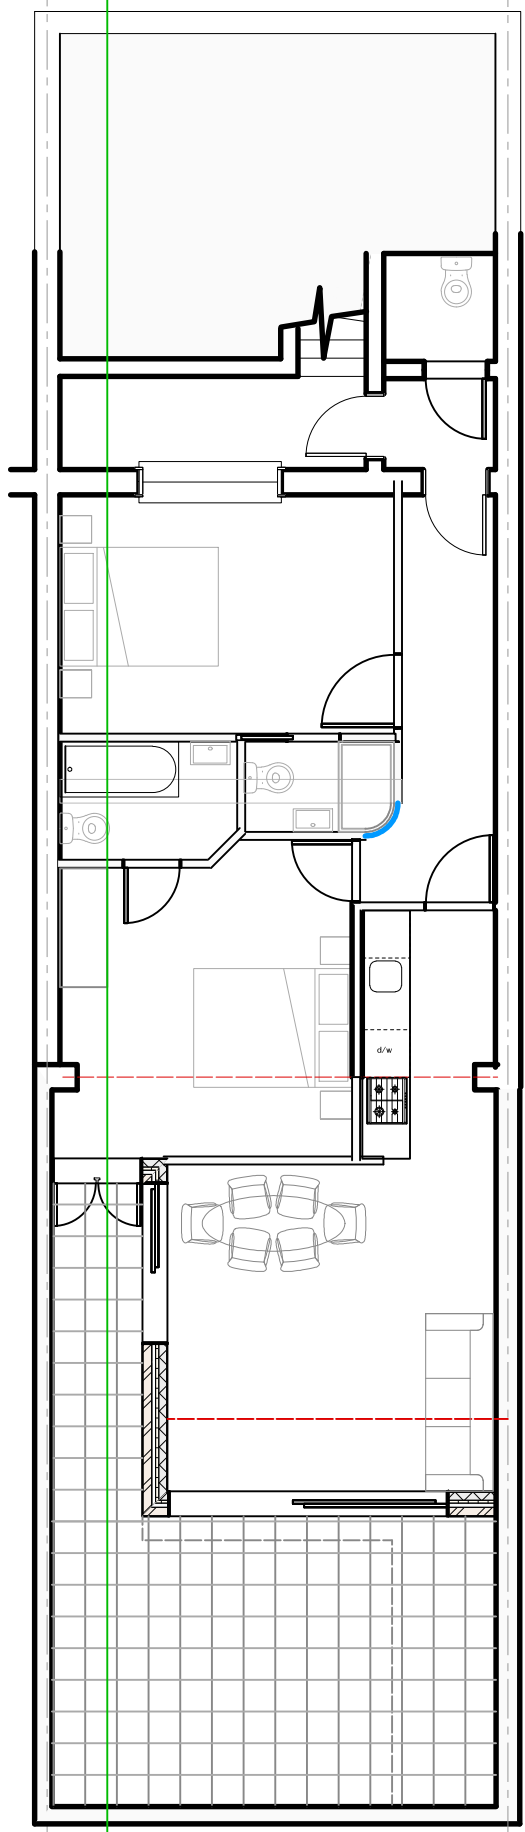


Lower Ground


a:a

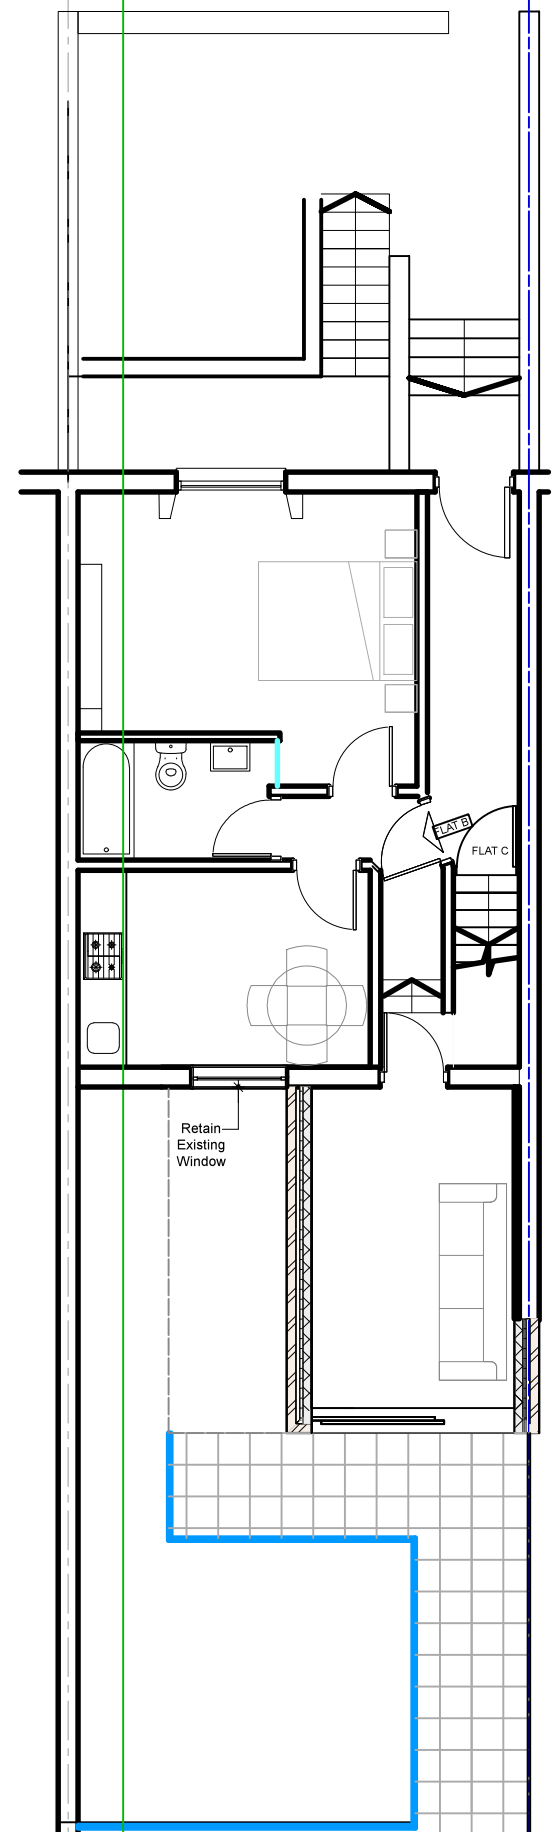

Raised Ground Floor

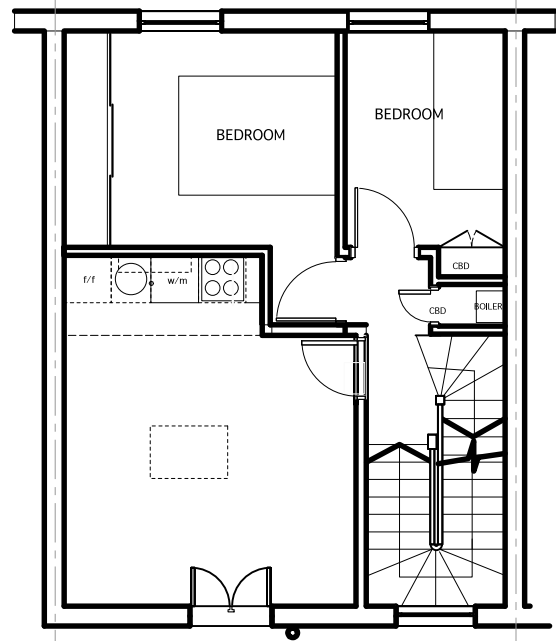

First Floor

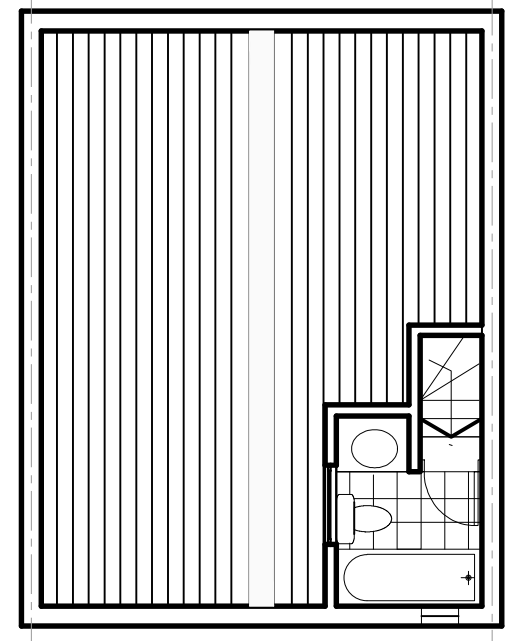

Roof Plan

**P. Buxton Associates**  
30 Princes Avenue London N3 2DB  
Tel: 0207 4192389 / Fax: 020 8371 6625  
e-mail. cbuxton@me.com

|                             |      |                                 |                     |                |            |            |             |        |
|-----------------------------|------|---------------------------------|---------------------|----------------|------------|------------|-------------|--------|
| Rev                         | Date | Project                         | Job Title           | Drawing Title  | Date       | Scale      | Drg. No.    | Rev. A |
|                             |      | 42 Prince of Wales Road NW5 3LN | Proposed Extensions | Proposed Plans | 02/02/2015 | 1:100 @ A3 | PRI/15/A/03 |        |
| <b>Planning Application</b> |      |                                 |                     |                |            |            |             |        |