



Rear Elevation

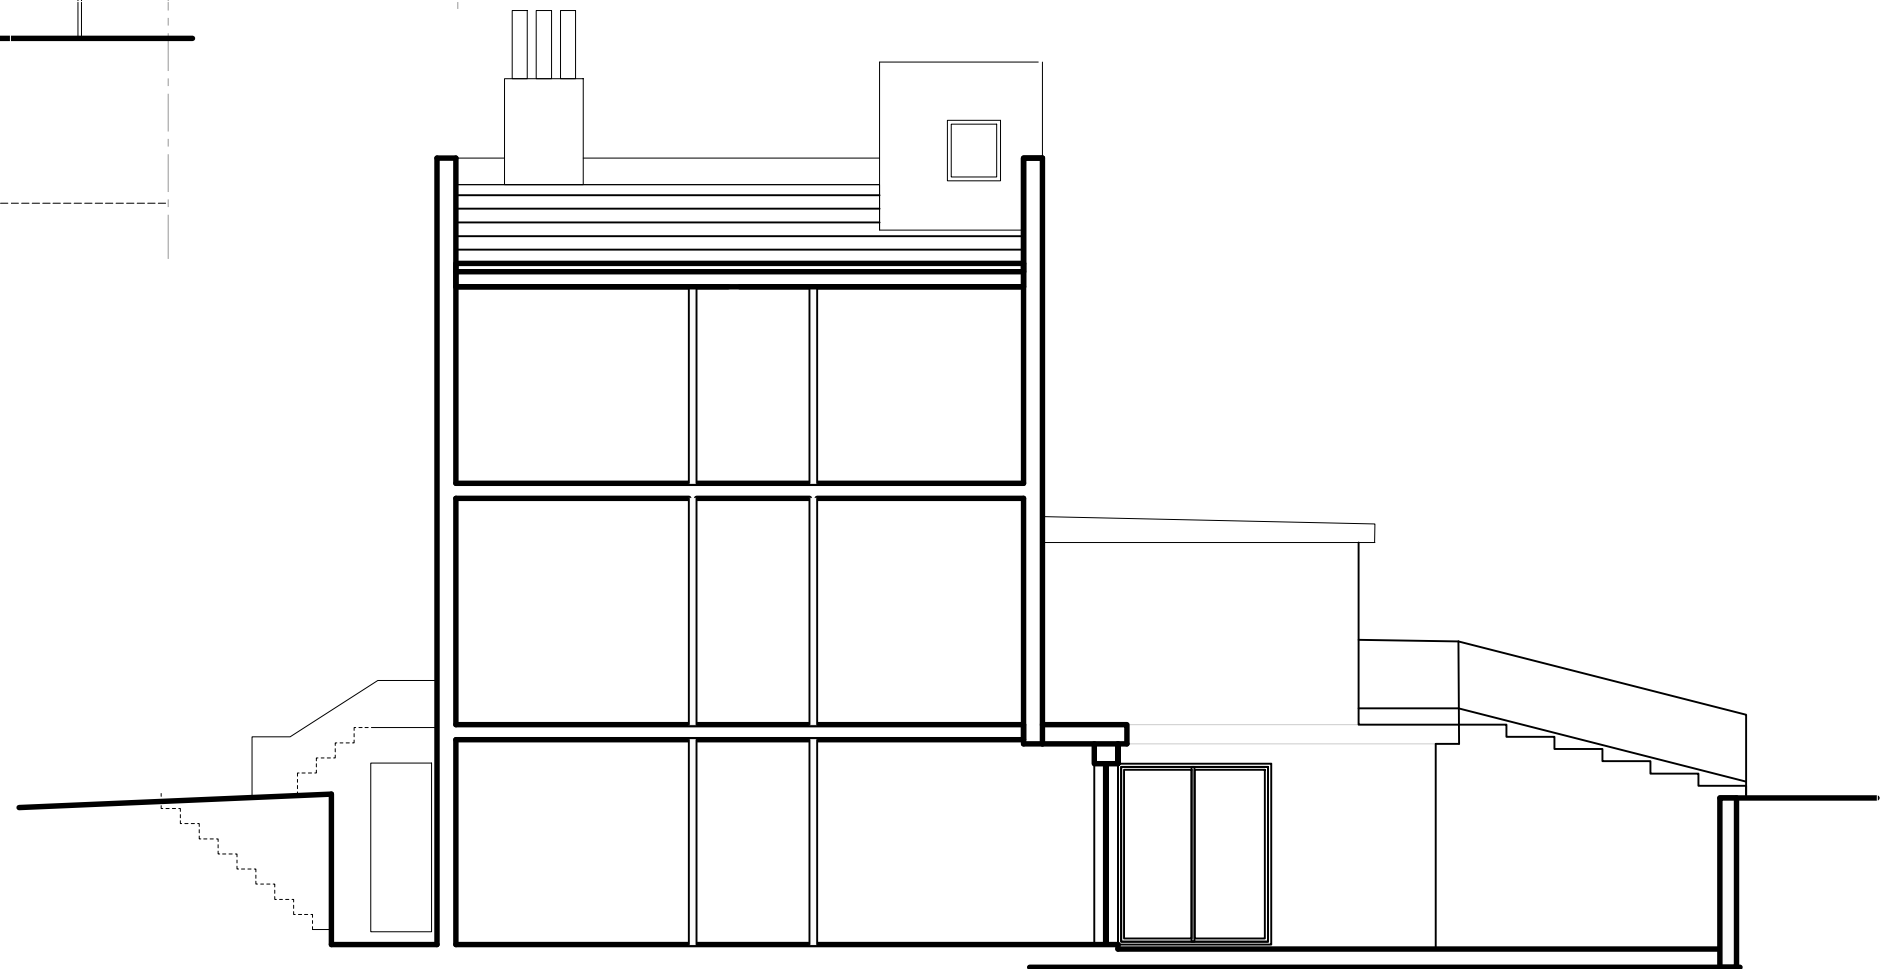

Front Elevation



Notes
 Do not scale from this drawing
 Report any discrepancies
 Copyright owned by P Buxton Associates

 

P. Buxton Associates
 30 Princes Avenue London N3 2DB
 Tel: 0207 4192389 / Fax: 020 8371 6625
 e-mail: cdbuxton@me.com

Rev	Date	Project	Job Title	Drawing Title	Date	Scale	Dwg. No.	Rev. A
		42 Prince of Wales Road NW5 3LN	Proposed extensions.	Elevations Plans	02/02/2015	1:100 @ A3	PRI/15/A/04	
Planning Application								