


General notes
Do not scale from drawing. Use marked dimensions. To be read in conjunction with all other documents and engineers drawings. The architect is not responsible for any discrepancies. Copyright in this drawing retained by the architect.

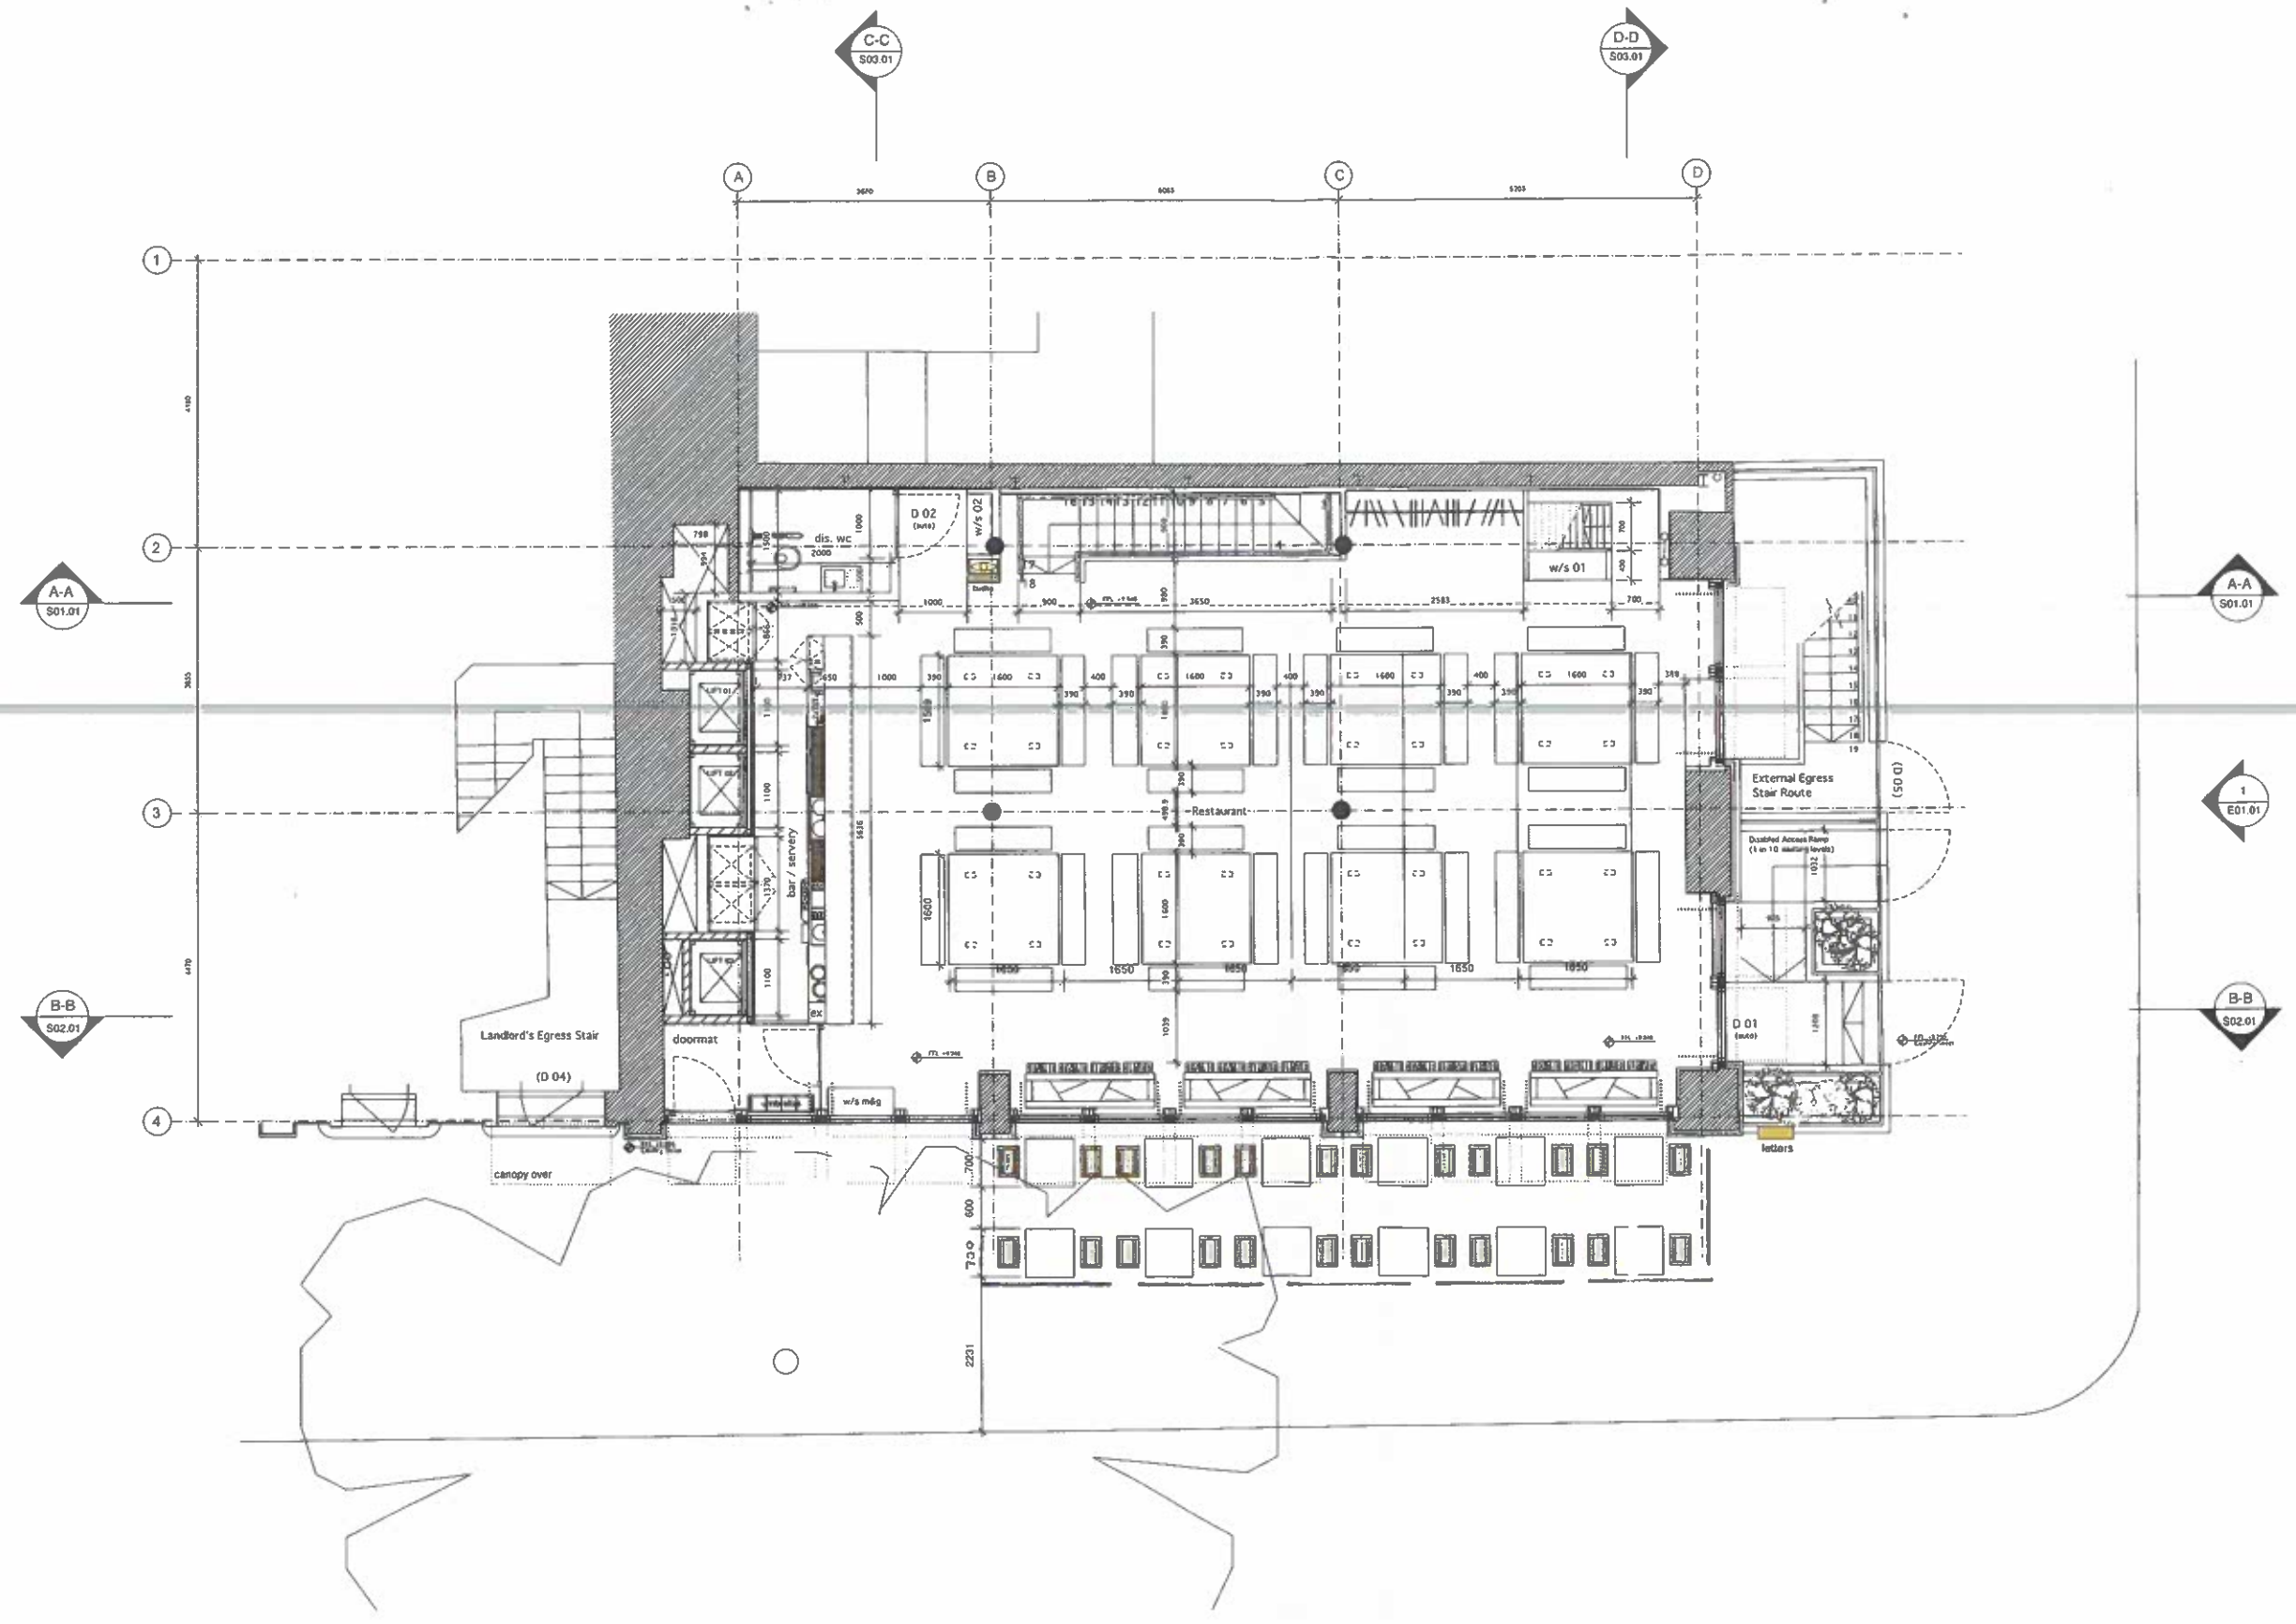

KEY
 EXISTING BLOCKWORK

Scale / North point
 1:50 @ A1
 1:100 @ A3


No.	Date	Revisions or reasons for issue
-	03.03	Issue for approval.
A	01.04.03	Revised following Client input
B	02.04.03	Outline Stair, letter box, entrance gate indicated
C	03.04.03	Cloak rail added.

No.	Date	Revisions or reasons for issue

No.	Date	Revisions or reasons for issue

**DENTON
 CORKER
 MARSHALL
 LTD**
 Architects
 Denton Corker Marshall Ltd
 Cornhill House 3-11 The St London EC1R 6LN
 Telephone +44 (0) 20 7823 2020 Facsimile +44 (0) 7833 9320
 Email: mail@dcml.com

Project Title
 Busaba Eathal - 22 Store Street, WC1
 Client
 6th Floor Moray Hoop
 23-25 Great Westfield Street
 London W1P 7FE
 Tel: 020 7607 0700 Fax: 020 7438 2029

Drawing Title
 Ground Floor Plan
 Project number: 6276
 DCML Ref: D-03
 Drawing number: Sk.200
 Drawing status: CONSTRUCTION
 Revision: C