


EXISTING SITE PLAN
SCALE 1:200

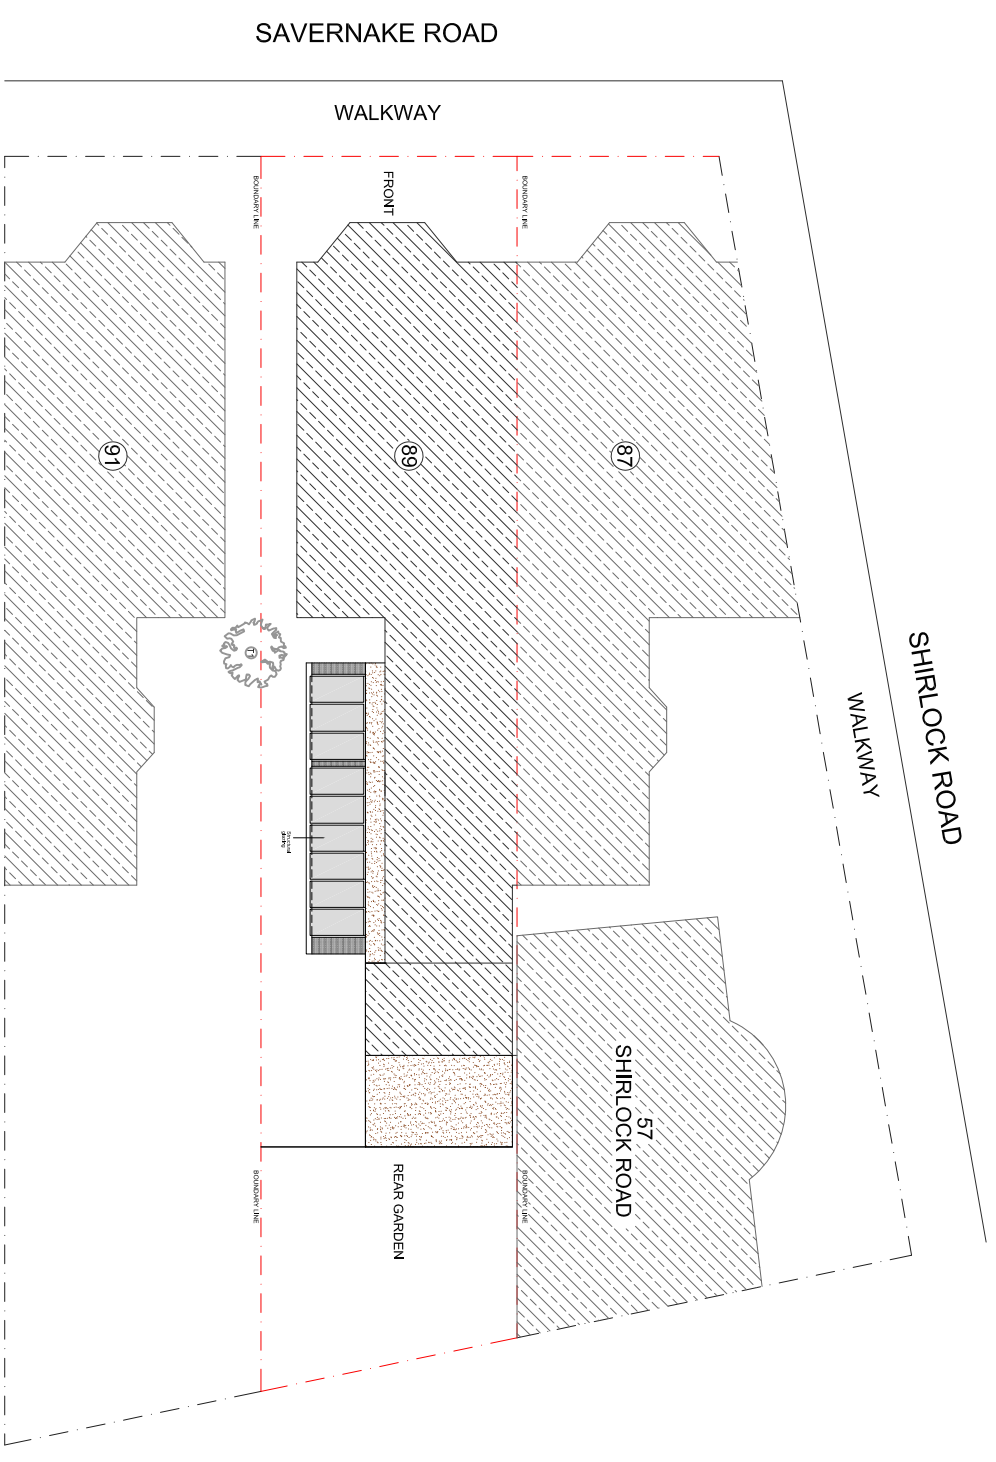

PROPOSED SITE PLAN
SCALE 1:200

CLIENT

HELEN RANKIN

PROJECT

89 SAVERNAKE ROAD,
LONDON NW3 2LG

SCALE

1:200@A3

DRAWING NO.

PP-07-C

REV.


R3

DATE

30-03-15

DRAWN

ZF

 

REV DATE NOTES

DRAWINGS TO BE READ IN CONJUNCTION WITH RELEVANT DRAWING AND SPECS. FIGURED DIMENSIONS ONLY. DIMENSIONS SHOULD NOT BE RELIED UPON FOR CONSTRUCTION. THE CONTRACTOR SHALL BE RESPONSIBLE FOR OBTAINING ALL NECESSARY CONSENTS AND PERMITS. 

DRAWING TITLE
EXISTING AND PROPOSED
SITE PLANS

the side return extension company
buildteam
Unit 1F
26-32 Voltaire Road
London SW4 6DH
T 020 7495 6561
info@buildteam.com
www.buildteam.com