

Proposed Drawings



Second Floor Plan



45D Frogmal			SCALE:	REV: A	Terrace Removed
PROJECT:	45D Frogmal	CLIENT:	Jhon McDonagh	REV: B	
DRAWING NO.:	#01	REV:	A	STATUS:	
DRAWN:	EDP	CHECKED:	AC	DATE:	30th March 2015
				REV: C	
				REV: D	

NOTES:
Report all errors and discrepancies promptly to architects before proceeding with the works. Do not scale drawing. Figured dimensions to be worked to in all cases. The contractor is responsible for checking dimensions, tolerances and references. All structural information to be taken from engineers drawings.


Attic Plan

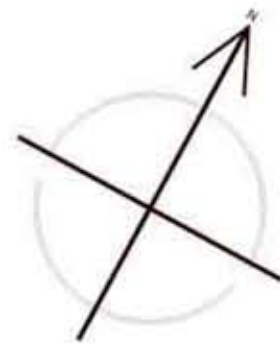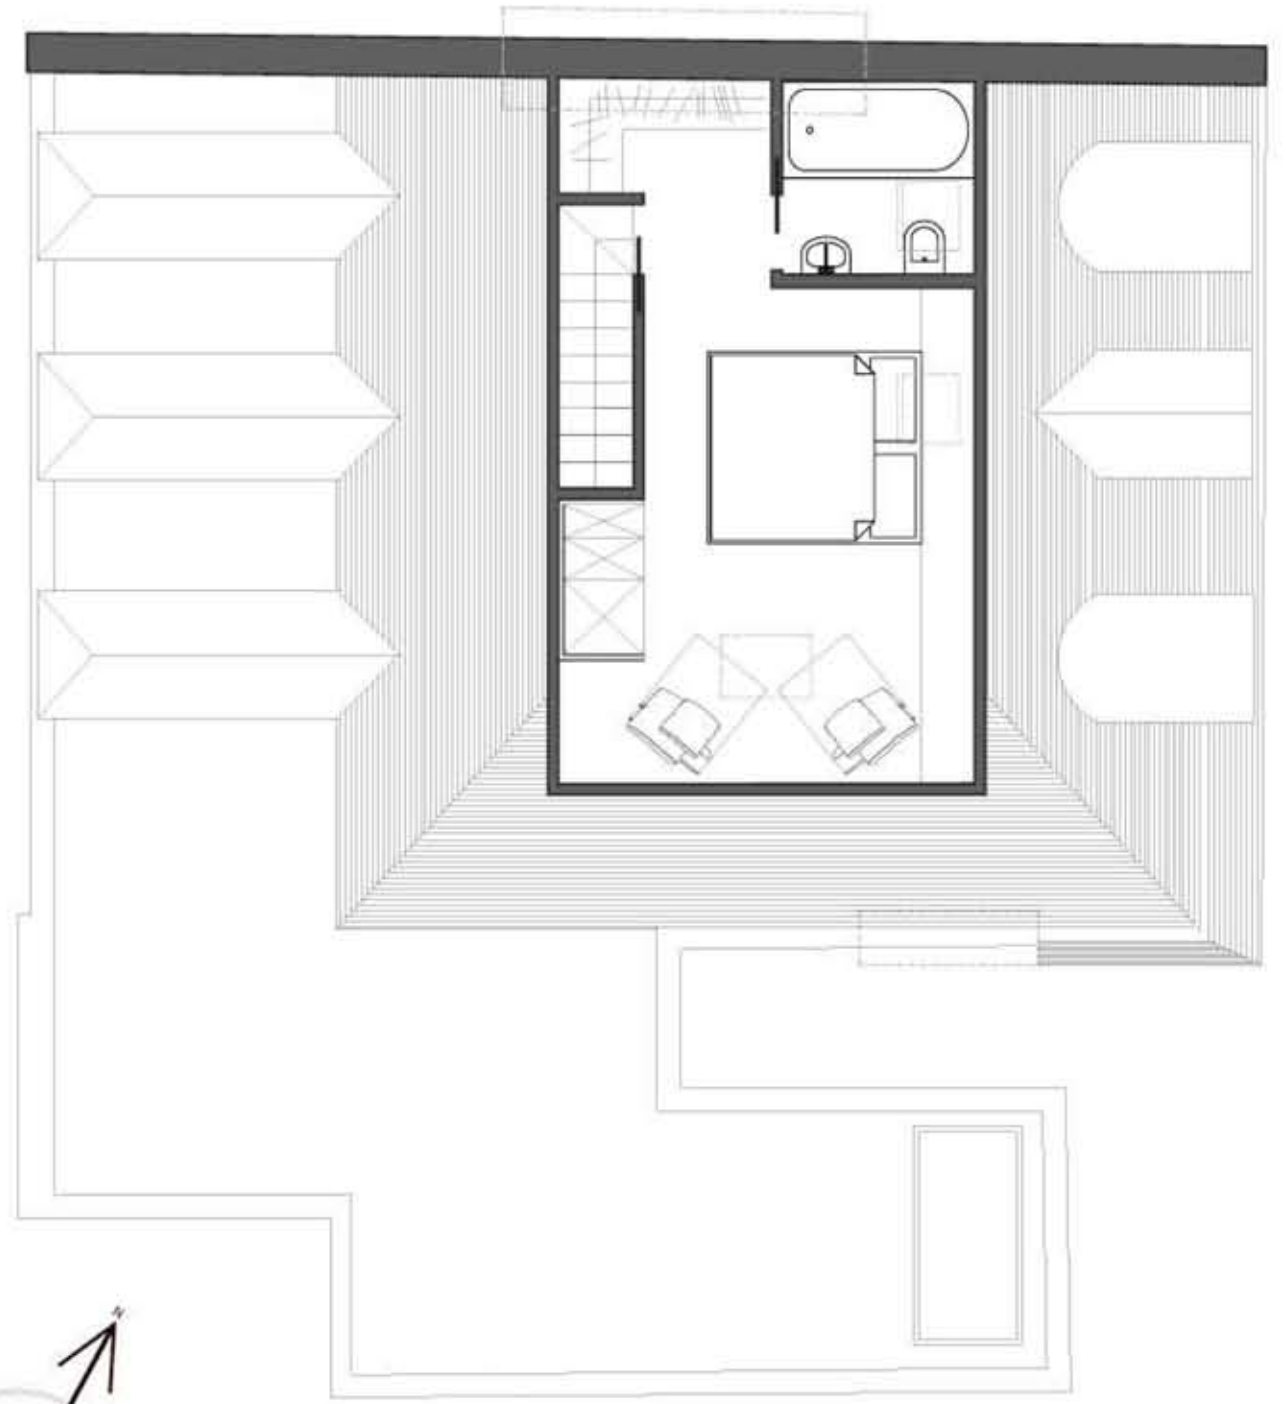

M e t r e s


crawford partnership architecture interior design RIBA #1 Chartered Practice	45D Frogna1		SCALE:	REV: A	Balcony removed and Master Bedroom made bigger	NOTES: Report all errors and discrepancies promptly to architects before proceeding with the works. Do not scale drawing. Figured dimensions to be worked to in all cases. The contractor is responsible for checking dimensions, tolerances and references. All structural information to be taken from engineers drawings.
	PROJECT: 45D Frogna1	CLIENT: Jhon McDonagh		REV: B		
	DRAWING NO: #02	REV: A	STATUS:	REV: C		
	DRAWN: EDP	CHECKED: AC	DATE: 30th March 2015	REV: D		

Roof Plan

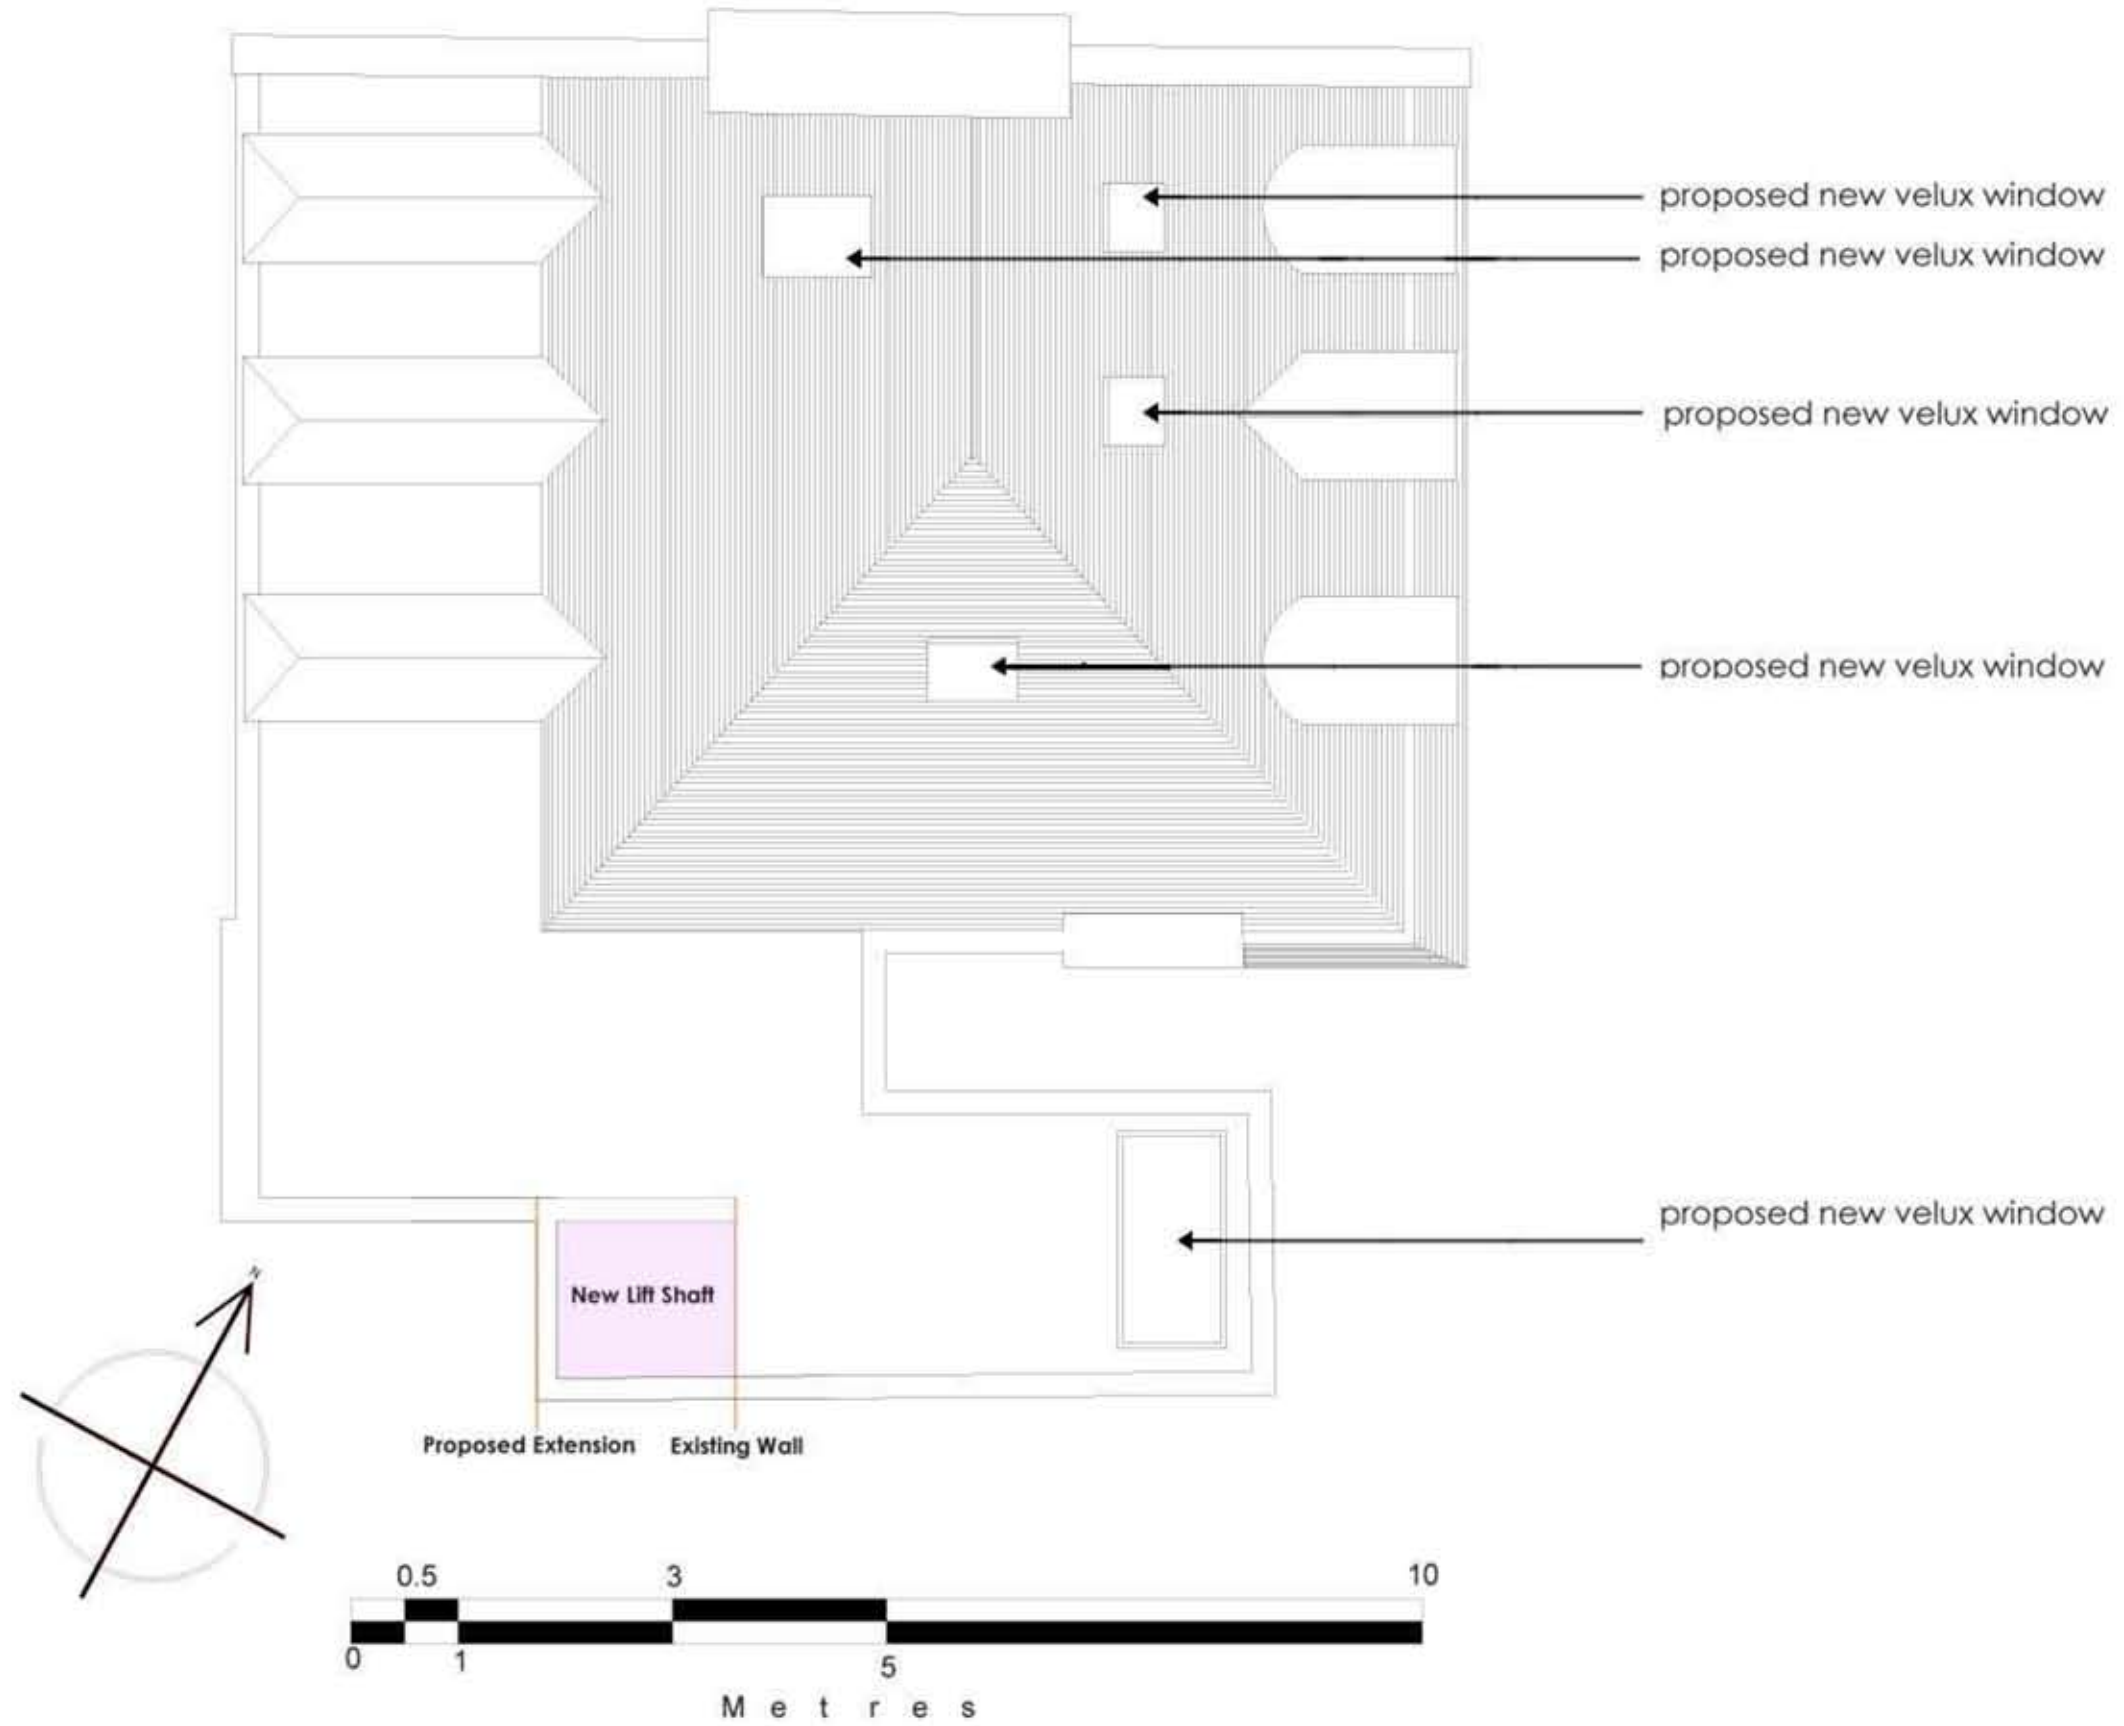

crawford partnership architecture interior design RIBA Chartered Practice	45D Frogna1		SCALE:	REV: A	Dormer window removed and Velux window added as alternative	NOTES: Report all errors and discrepancies promptly to architects before proceeding with the works. Do not scale drawing. Figured dimensions to be worked to in all cases. The contractor is responsible for checking dimensions, tolerances and references. All structural information to be taken from engineers drawings.
	PROJECT: 45D Frogna1	CLIENT: Jhon McDonagh		REV: B		
	DRAWING NO.: #03	REV: A	STATUS:	REV: C		
	DRAWN: EDP	CHECKED: AC	DATE: 30th March 2015	REV: D		

North East Elevation

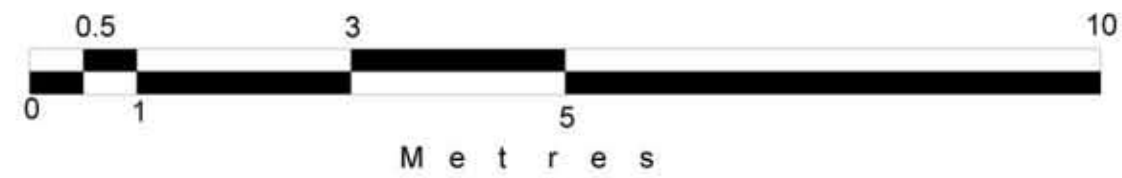

crawford partnership | architecture
interior design

RIBA
Chartered Practice

1a Murrell Hill, London, E10 2TH
Tel: 020 8444 2070 Fax: 020 8444 1150
info@crawfordpartnership.co.uk
www.crawfordpartnership.co.uk
Company number 3490361

45D Frognal

PROJECT:	45D Frognal	CLIENT:	Jhon McDonagh
DRAWING NO.:	#04	REV:	A
DRAWN:	EDP	CHECKED:	AC
		DATE:	30th March 2015

SCALE:

REV: A

REV: B


REV: C

REV: D

NOTES:


Report all errors and discrepancies promptly to architects before proceeding with the works.
Do not scale drawing. Figured dimensions to be worked to in all cases.
The contractor is responsible for checking dimensions, tolerances and references.
All structural information to be taken from engineers drawings.

South West Elevation

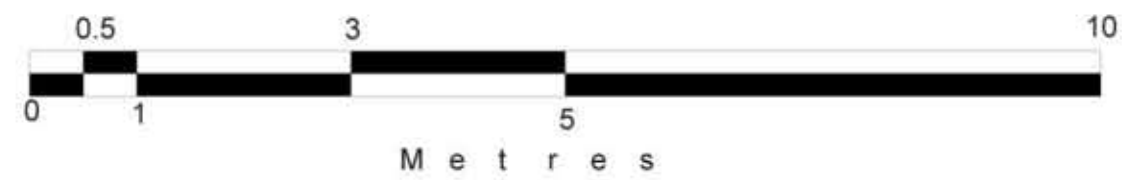

crawford partnership architecture interior design RIBA Chartered Practice	45D Frogna1		SCALE:	REV: A	Terrace removed, facade is shown as existing	NOTES: Report all errors and discrepancies promptly to architects before proceeding with the works. Do not scale drawing. Figured dimensions to be worked to in all cases. The contractor is responsible for checking dimensions, tolerances and references. All structural information to be taken from engineers drawings.	
	PROJECT:	45D Frogna1	CLIENT:	Jhon McDonagh	REV: B		
	DRAWING NO.:	#05	REV:	A	STATUS:		
	DRAWN:	EDP	CHECKED:	AC	DATE:		30th March 2015

South East Elevation

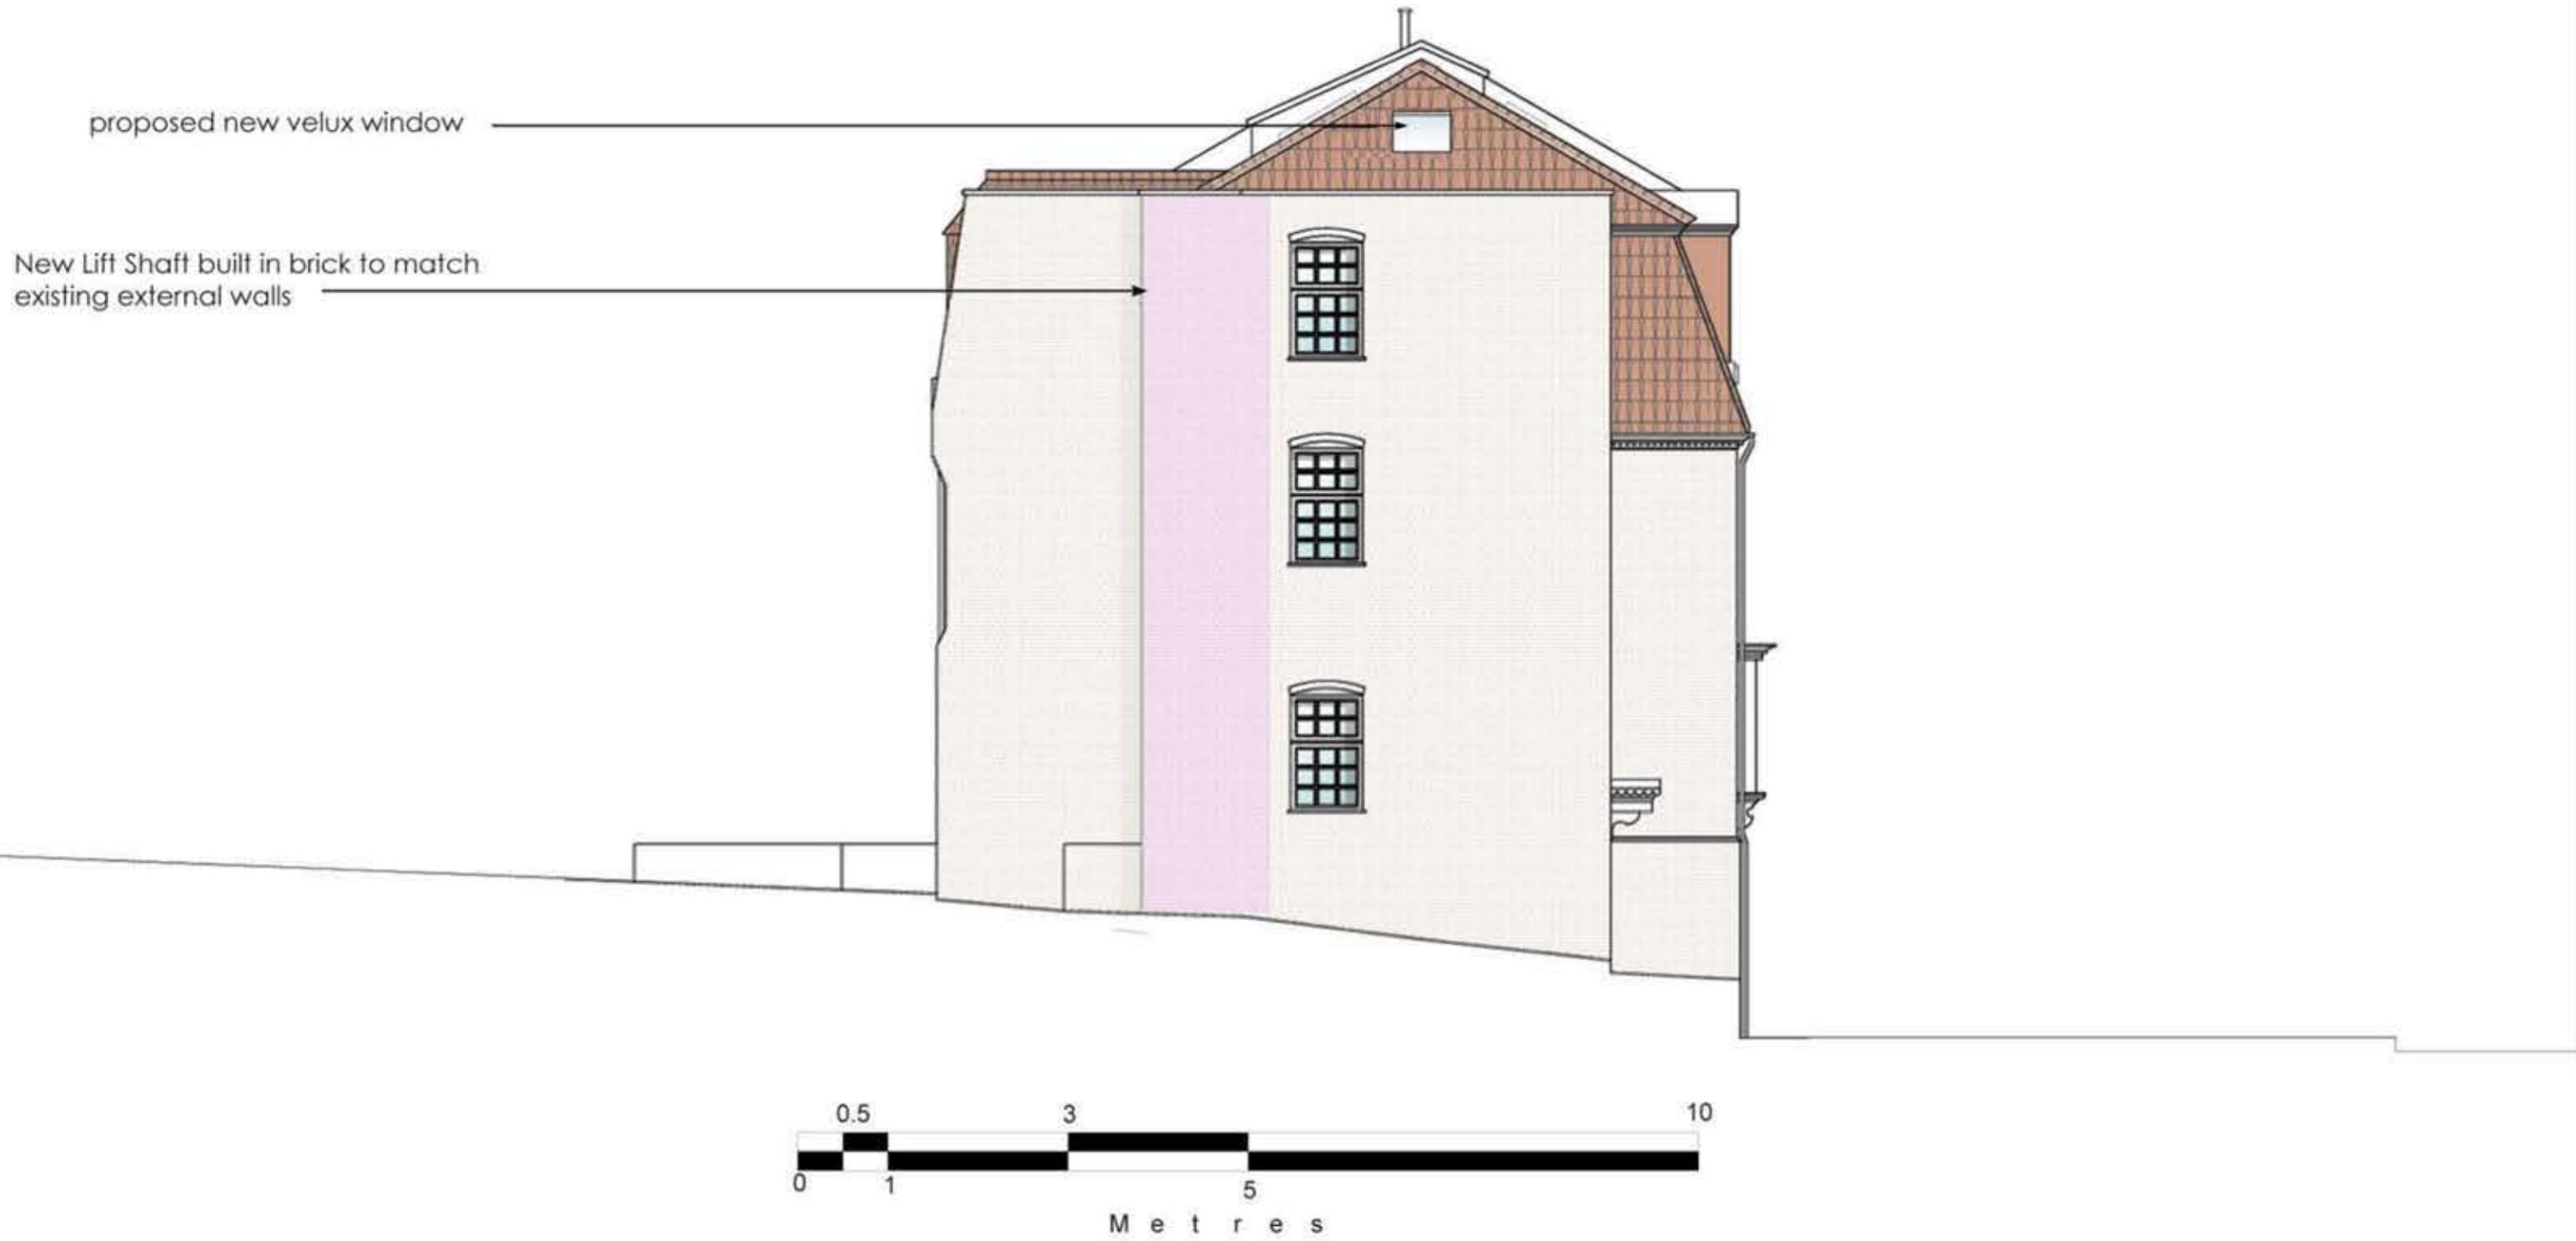

45D Frogna1		SCALE:	REV: A	Dormer window removed and Velux window added as alternative
PROJECT: 45D Frogna1	CLIENT: Jhon McDonagh		REV: B	
DRAWING NO.: #06	REV: A	STATUS:	REV: C	
DRAWN: EDP	CHECKED: AC	DATE: 30th March 2015	REV: D	

NOTES:
 Report all errors and discrepancies promptly to architects before proceeding with the works.
 Do not scale drawing. Figured dimensions to be worked to in all cases.
 The contractor is responsible for checking dimensions, tolerances and references.
 All structural information to be taken from engineers drawings.